


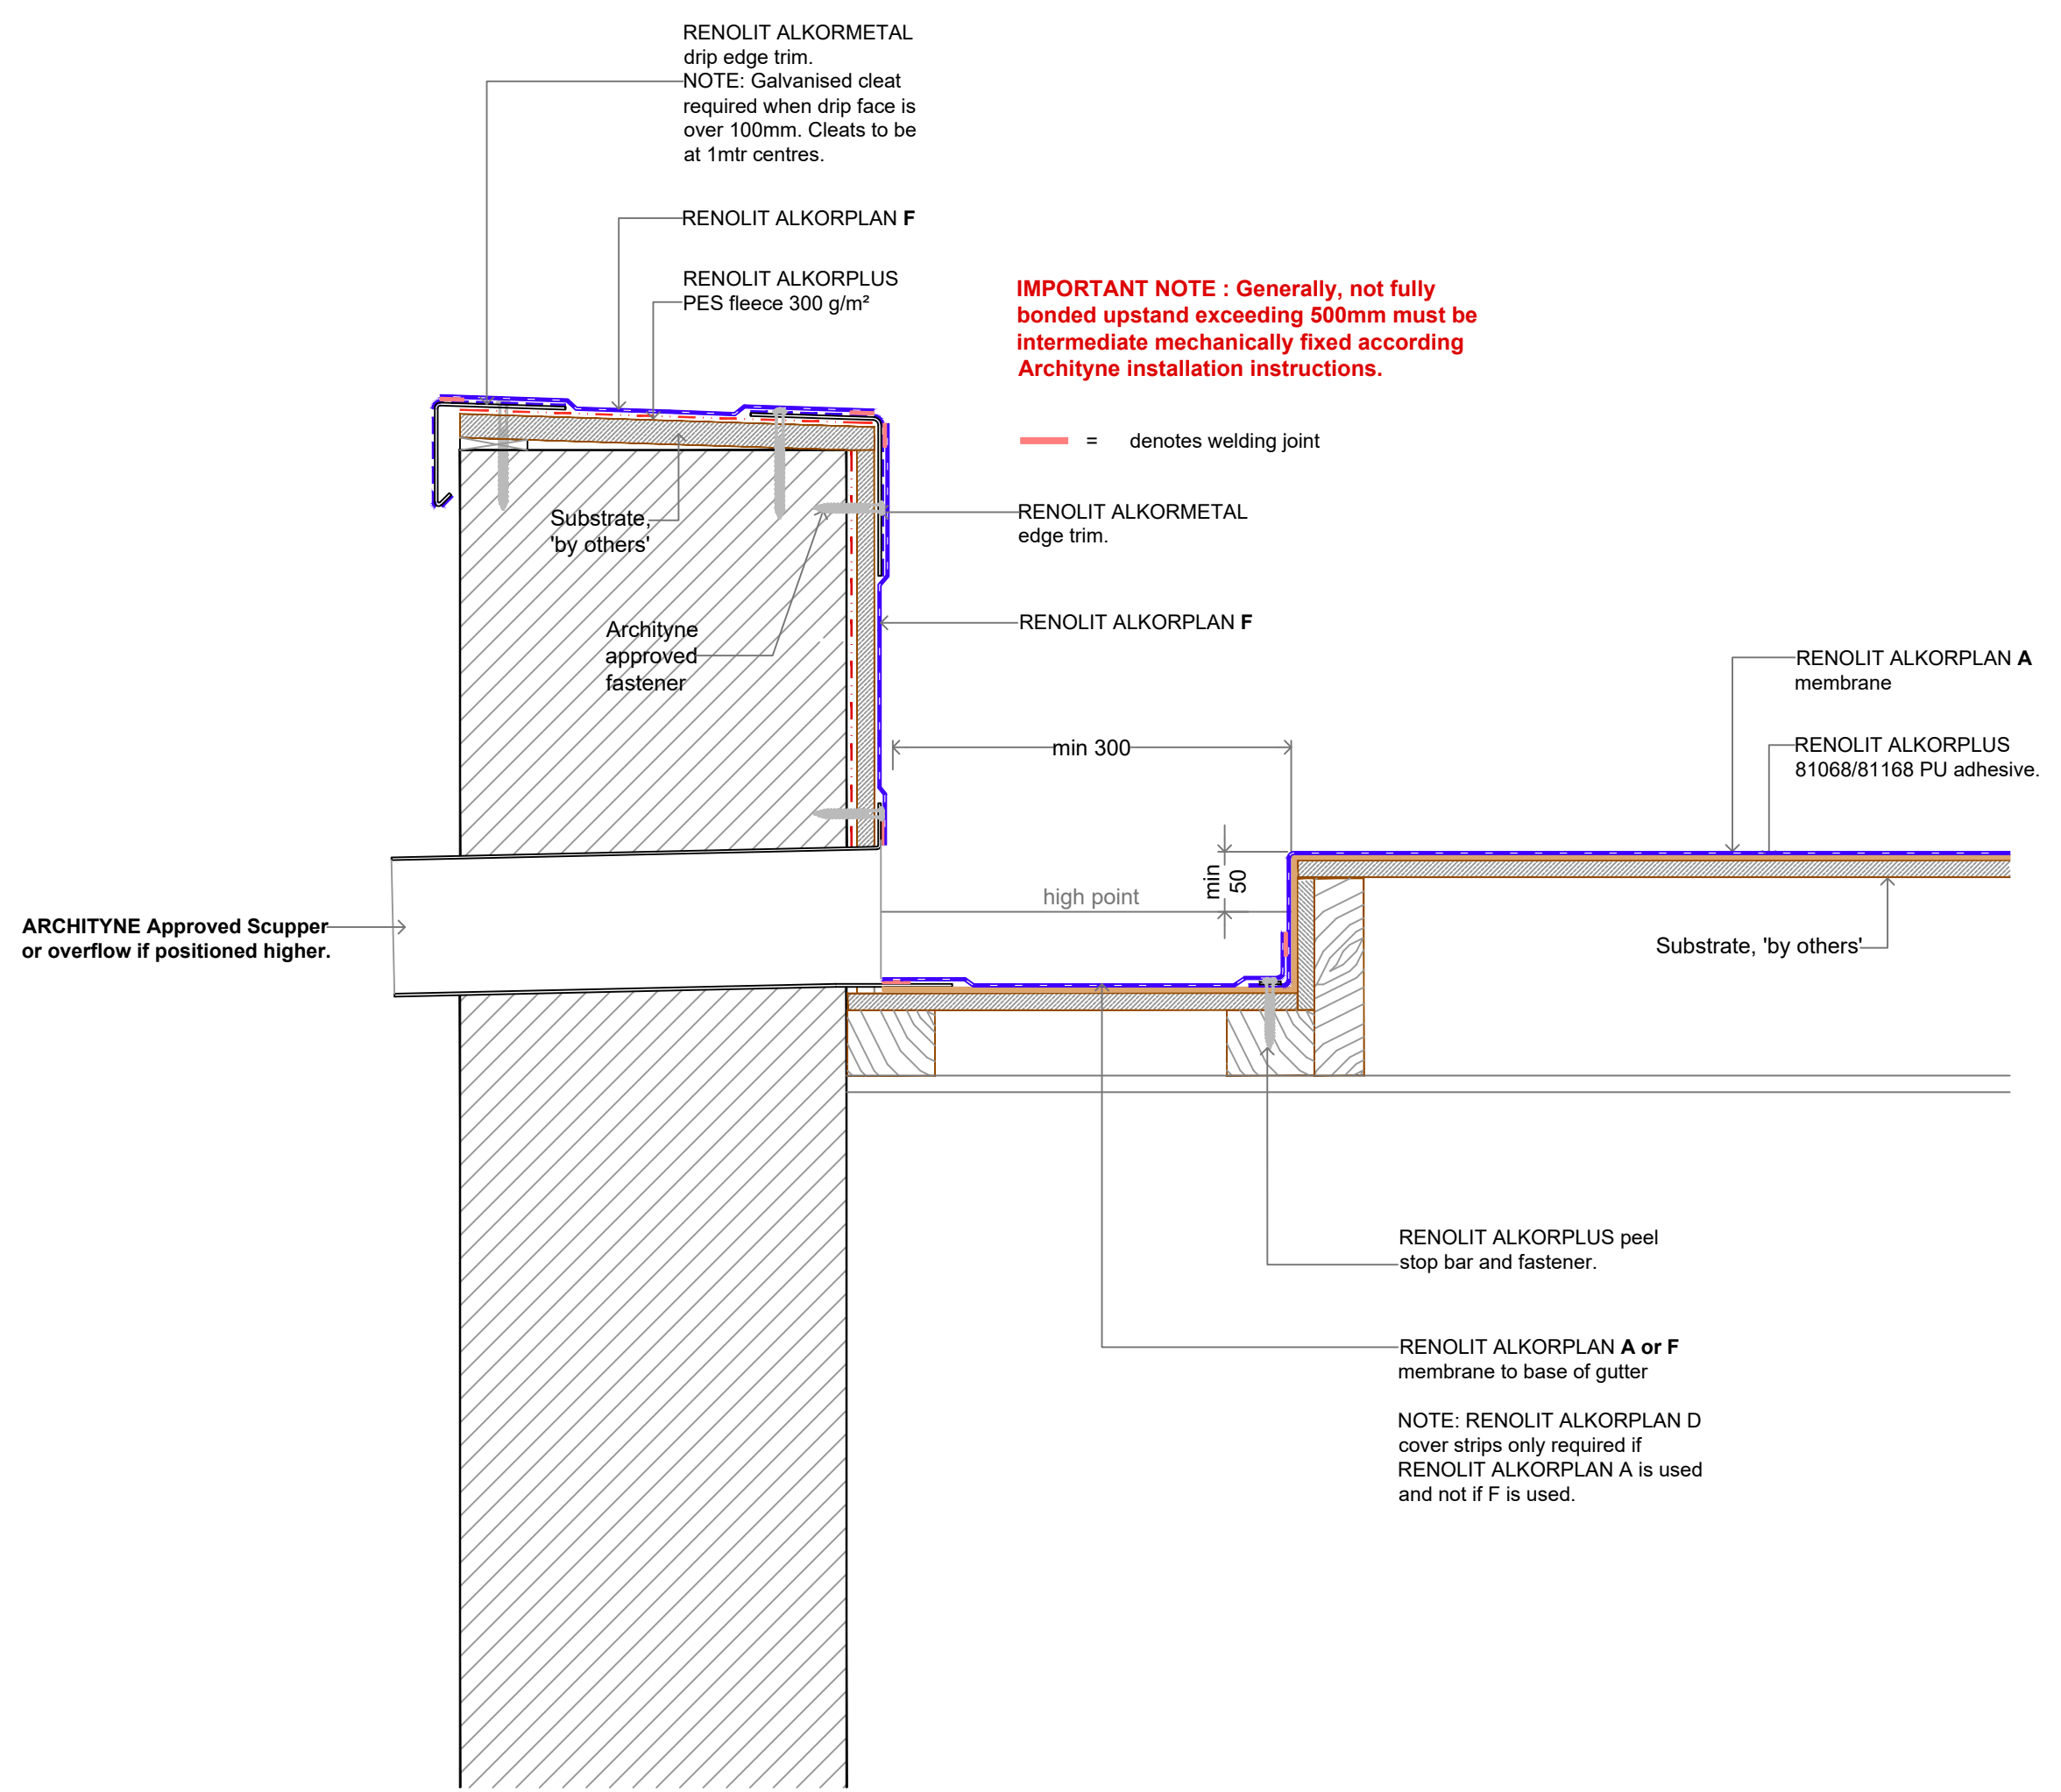

IMPORTANT NOTE : Generally, not fully bonded upstand exceeding 500mm must be intermediate mechanically fixed according Archityne installation instructions.

— = denotes welding joint

NOTE: RENOLIT ALKORPLAN D cover strips only required if RENOLIT ALKORPLAN A is used and not if F is used.

DO NOT SCALE

Notes

NOTE: All gutters to be sized to suit the requirements on NZBC E1 for each particular roof catchment area

CodeMark

CMNZ70216

REV.	DATE	DESCRIPTION
1.	May 2026	First Issue

Archityne

Archityne Limited
PO Box 58129
Botany, Auckland
2163
New Zealand

TITLE:
RENOLIT ALKORPLAN A Scupper RWO
/ Overflow With Peel Stops - Cold Roof
On Ply / Strandsarking Substrate

SCALE	DATE	DRG NO.	REV. NO.
1:5@A3.	18/05/26	221	1.