



DO NOT SCALE

Notes

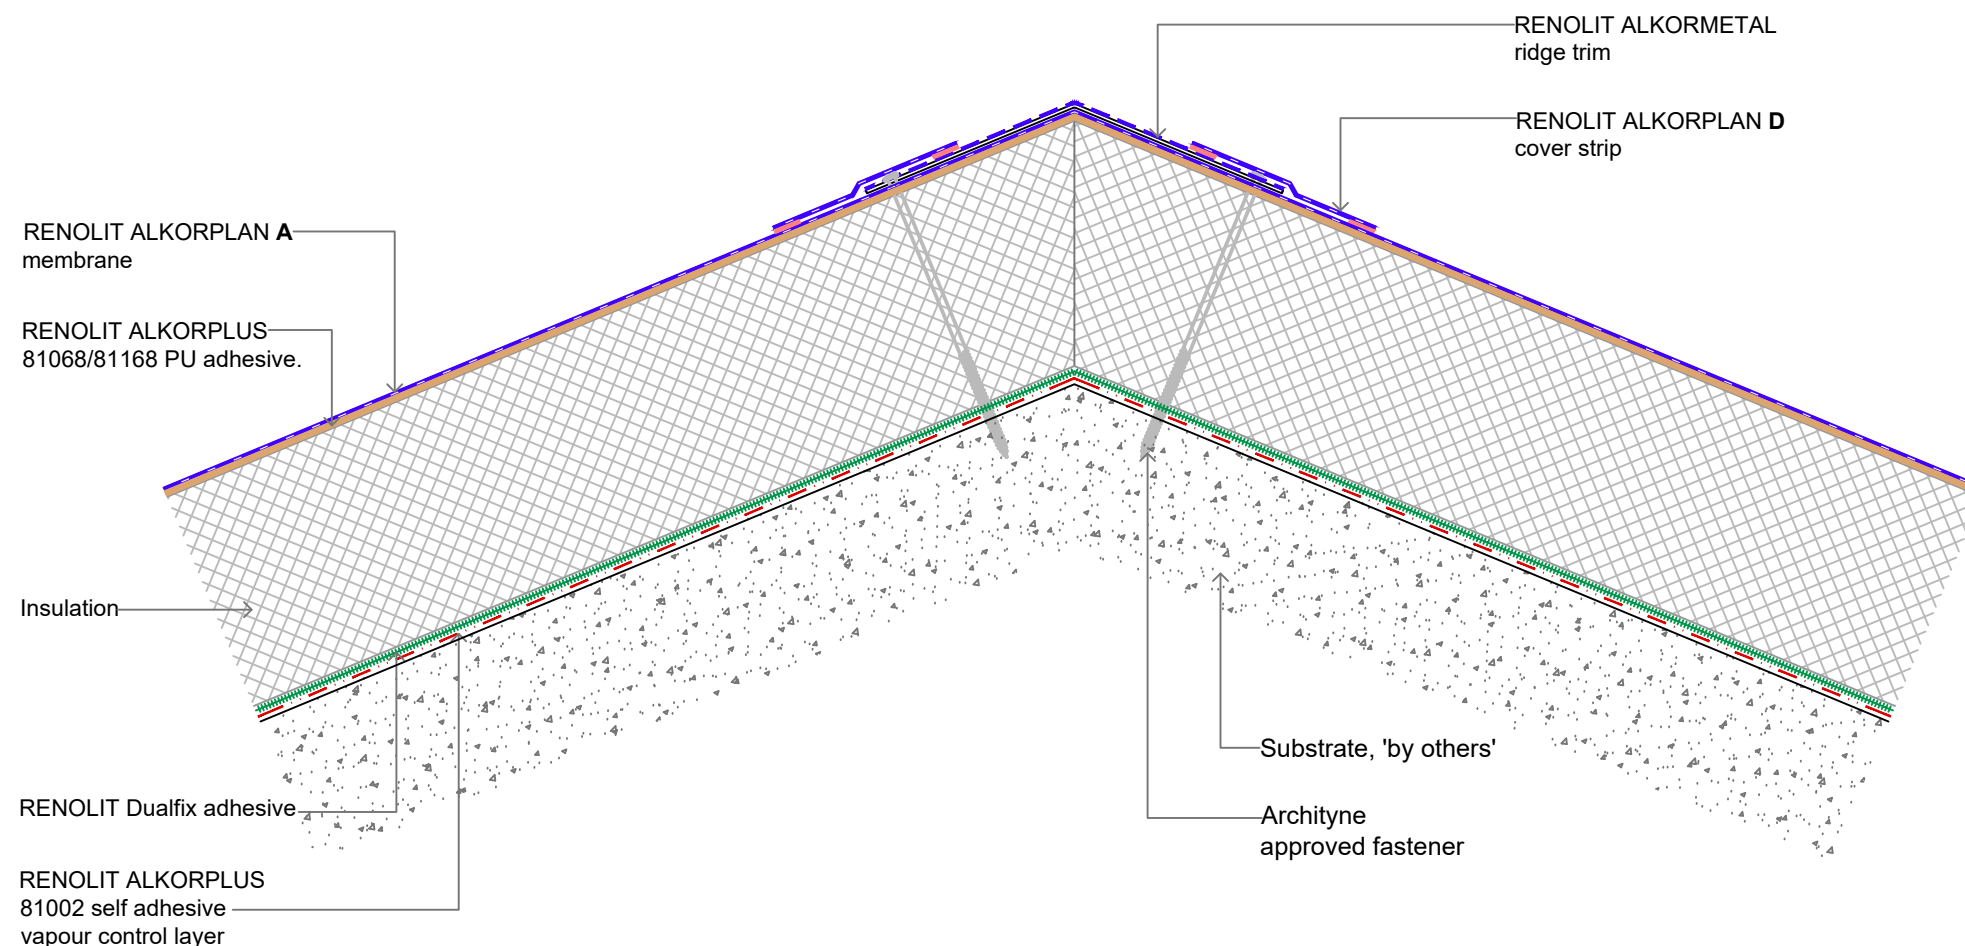

— = denotes welding joint

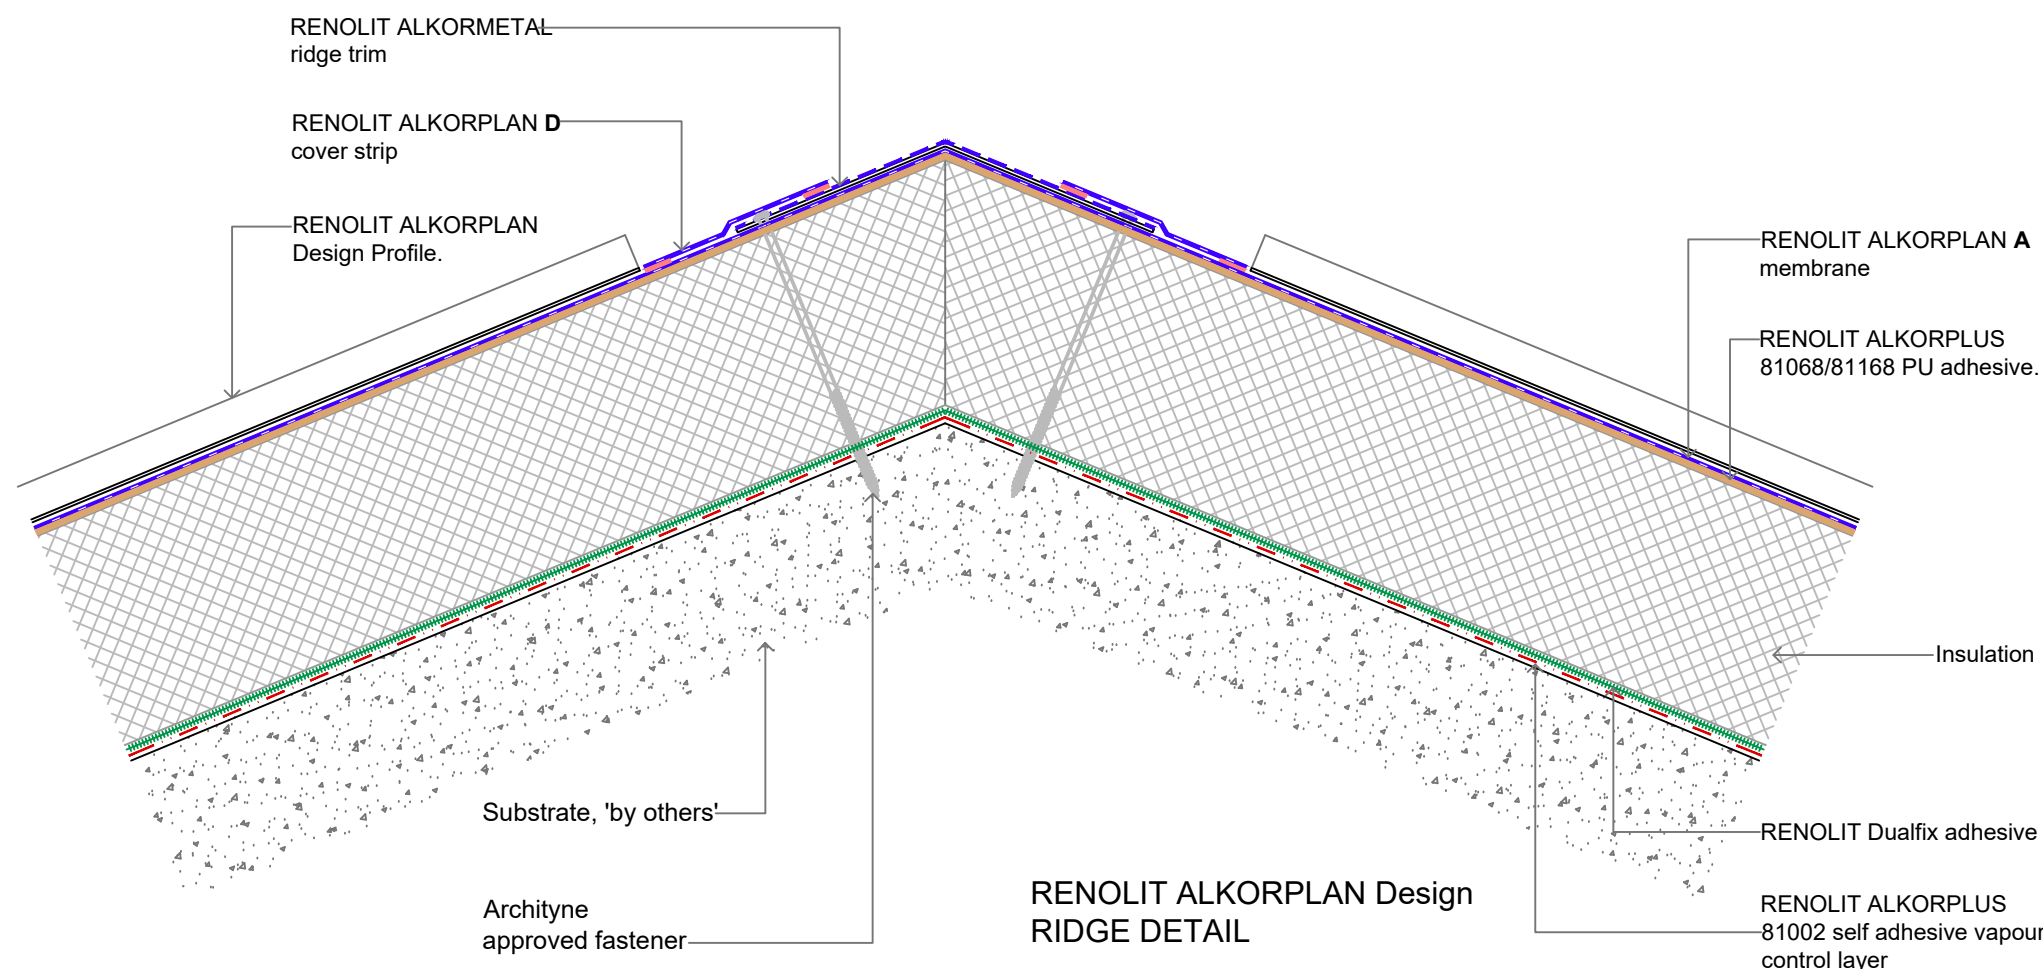

RENOLIT ALKORPLAN Design
RIDGE DETAIL

CodeMark >>>

CMNZ70216

REV.	DATE	DESCRIPTION
1.	May 2026	First Issue

Archityne

Archityne Limited
PO Box 58129
Botany, Auckland
2163
New Zealand

TITLE:
RENOLIT ALKORPLAN A Ridge Detail
On Concrete Substrate - Warm Roof.

SCALE	DATE	DRG NO.	REV. NO.
1:5@A3.	18/05/26	408	1.