


NOTE: All gutters to be sized to suit the requirements on NZBC E1 for each particular roof catchment area

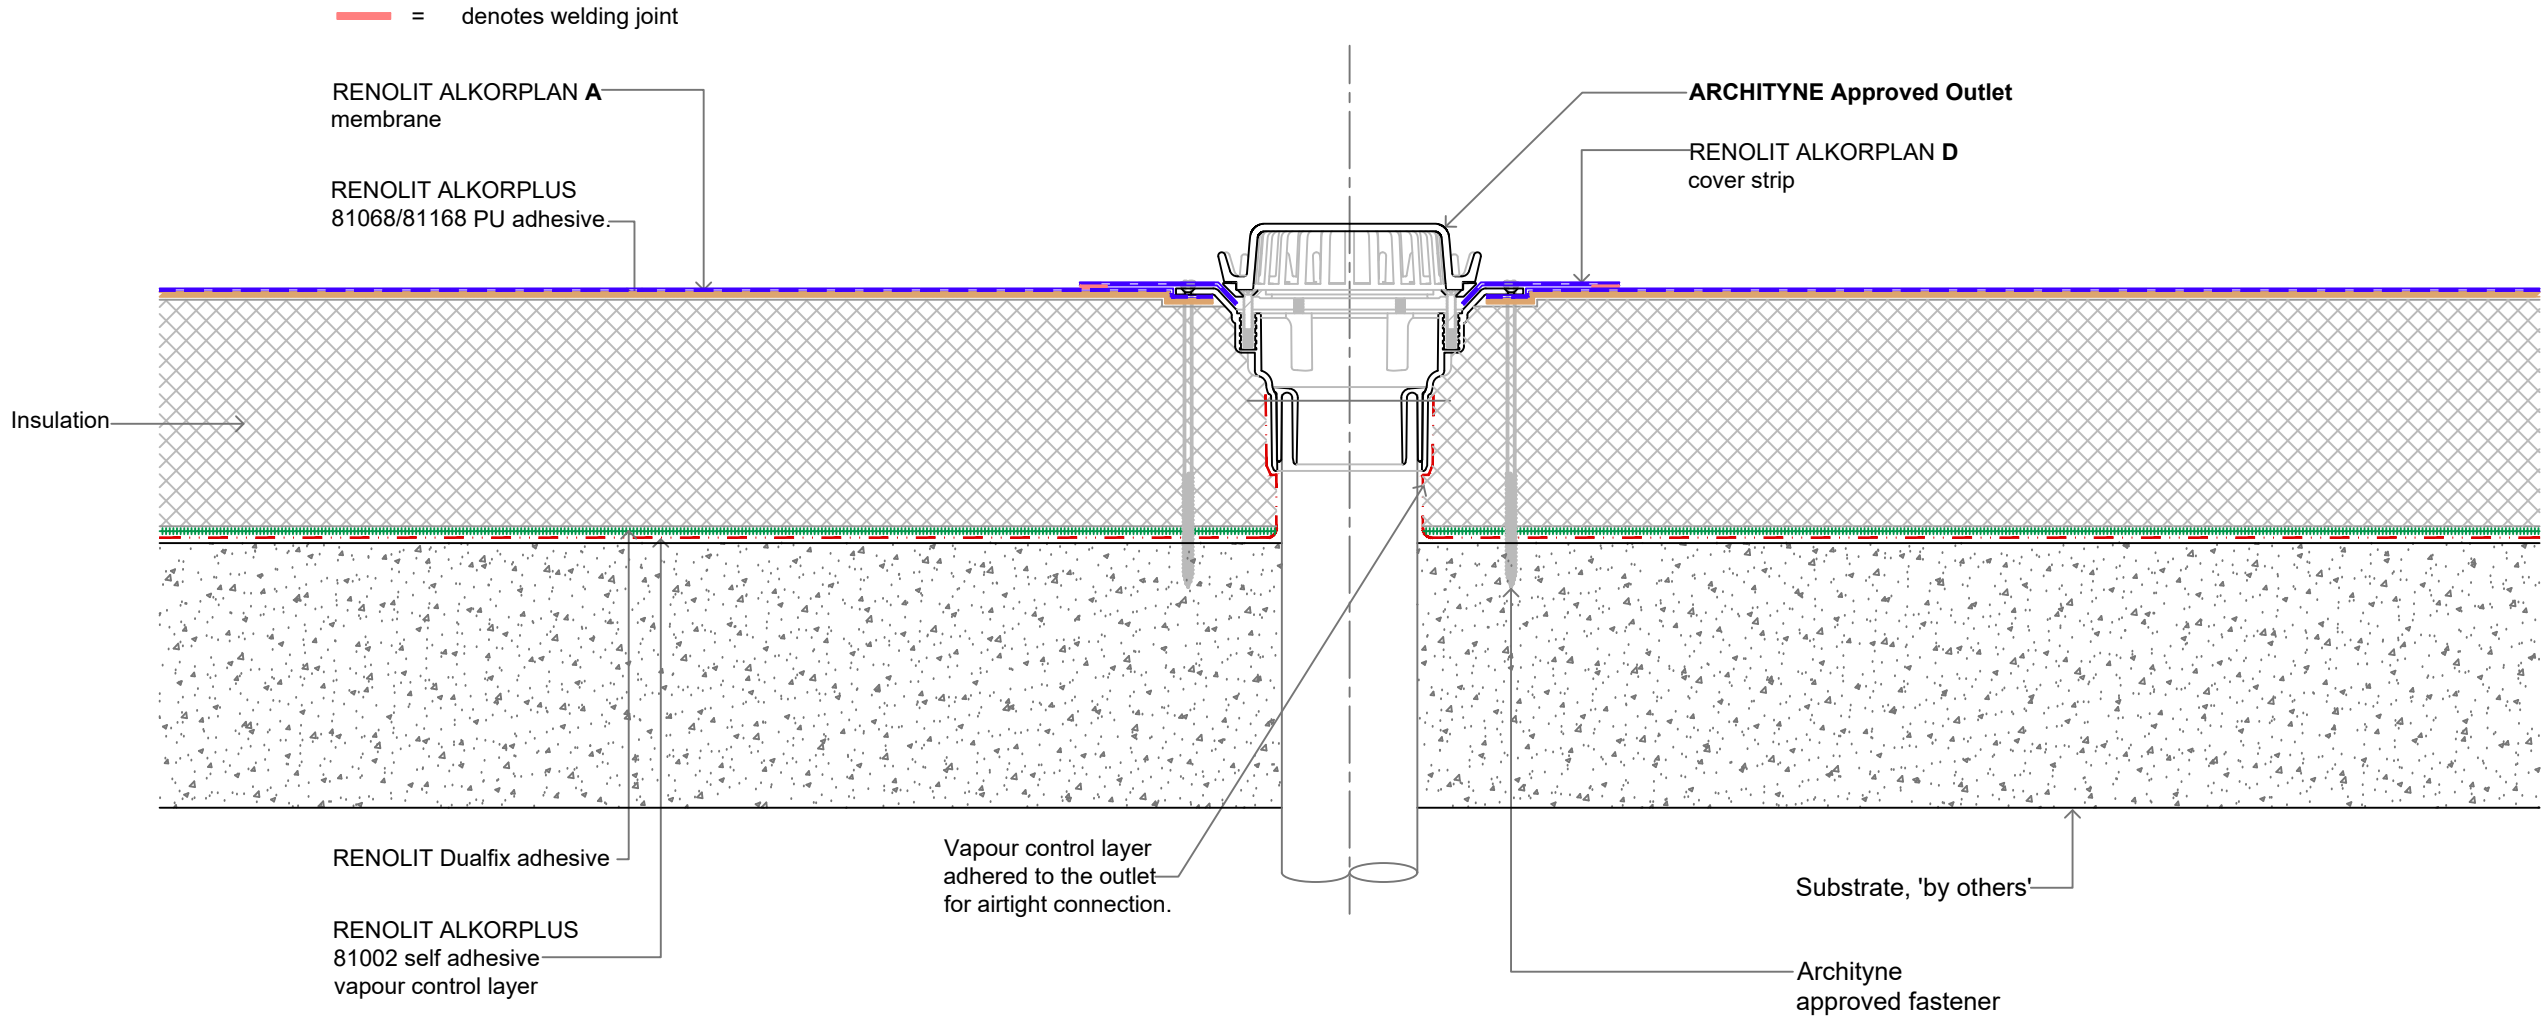

CodeMark 
CMNZ70216

REV.	DATE	DESCRIPTION
1.	May 2026	First Issue

Archityne

Archityne Limited
PO Box 58129
Botany, Auckland
2163
New Zealand

TITLE:
RENOLIT ALKORPLAN A Outlet Detail
On Concrete Substrate - Warm Roof.

SCALE	DATE	DRG NO.	REV. NO.
1:5@A3.	18/05/26	411	1.