


NOTE – UPSTAND INSULATION BOARD MAY BE PLYWOOD IN LIEU OF INSULATION BOARD.

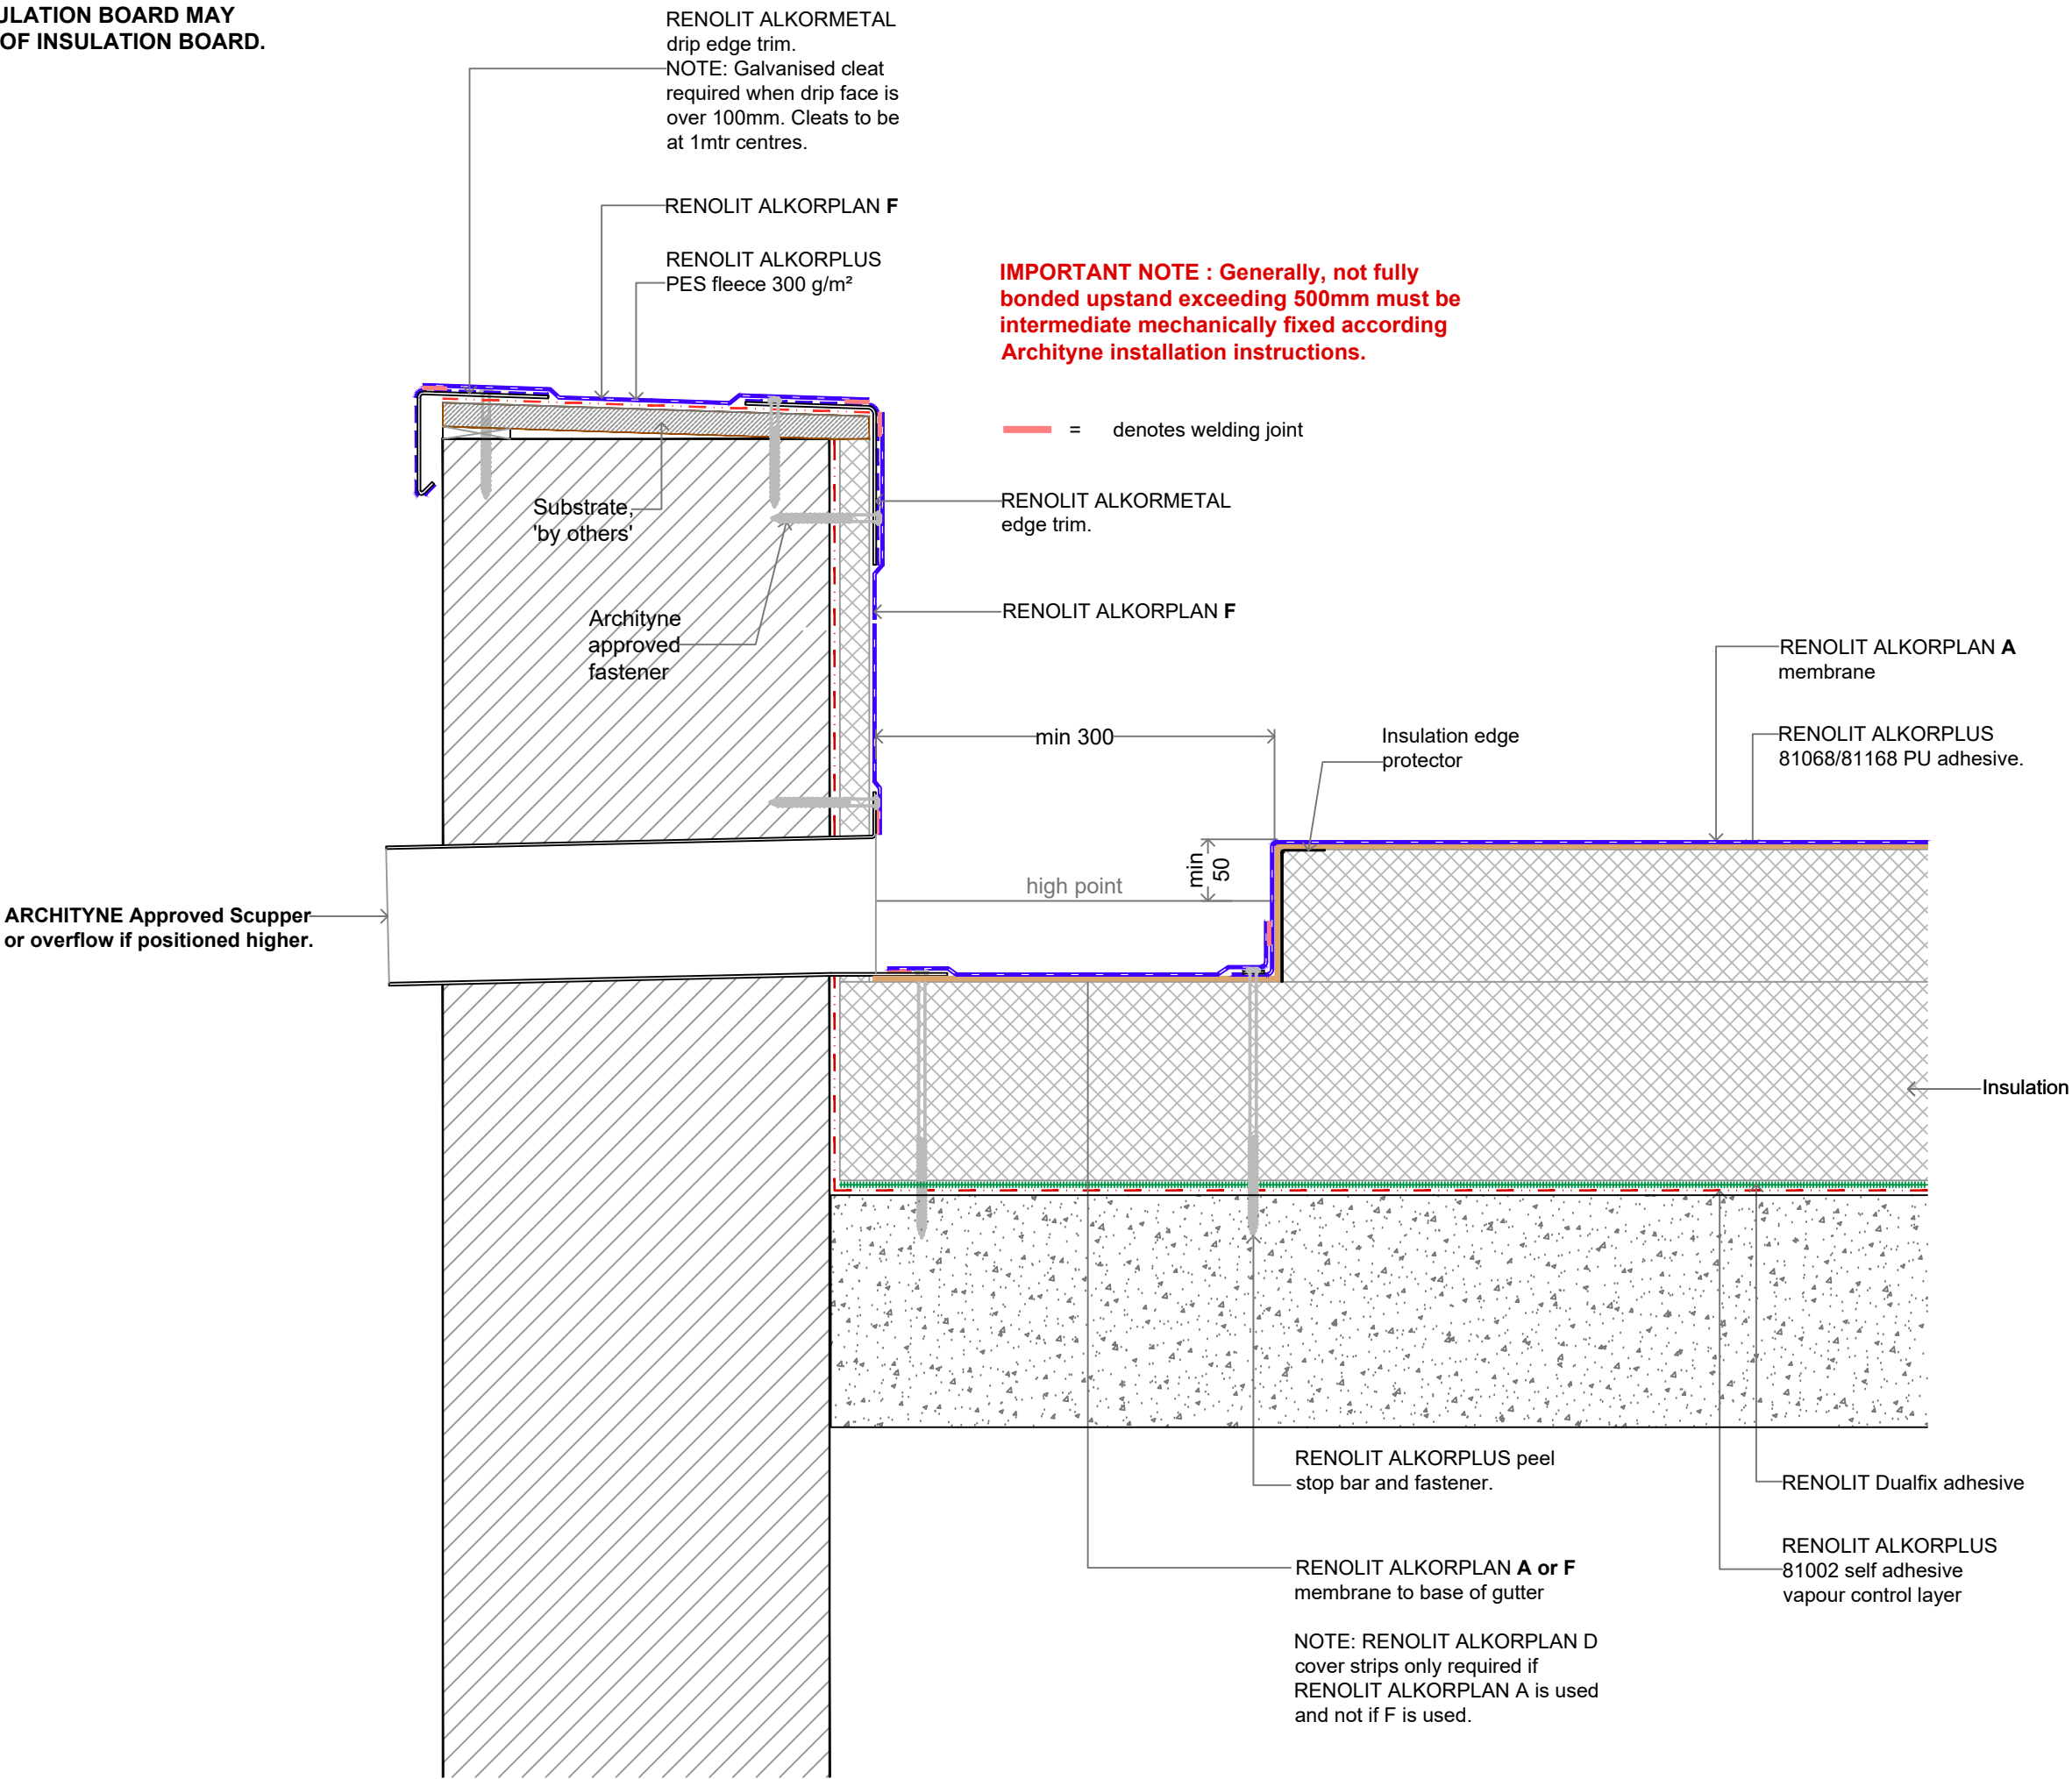

DO NOT SCALE

Notes

NOTE: All gutters to be sized to suit the requirements on NZBC E1 for each particular roof catchment area

CodeMark

CMNZ70216

| REV. | DATE | DESCRIPTION |  |
|------|------|-------------|--|
|      |      |             |  |
|      |      |             |  |
|      |      |             |  |
|      |      |             |  |

1. May 2026 First Issue

Archityne

Archityne Limited  
PO Box 58129  
Botany, Auckland  
2163  
New Zealand

TITLE:  
RENOLIT ALKORPLAN A Scupper  
RWO / Overflow With Peel Stops On  
Concrete Substrate - Warm Roof.

| SCALE   | DATE     | DRG NO. | REV. NO. |
|---------|----------|---------|----------|
| 1:5@A3. | 18/05/26 | 421     | 1.       |