
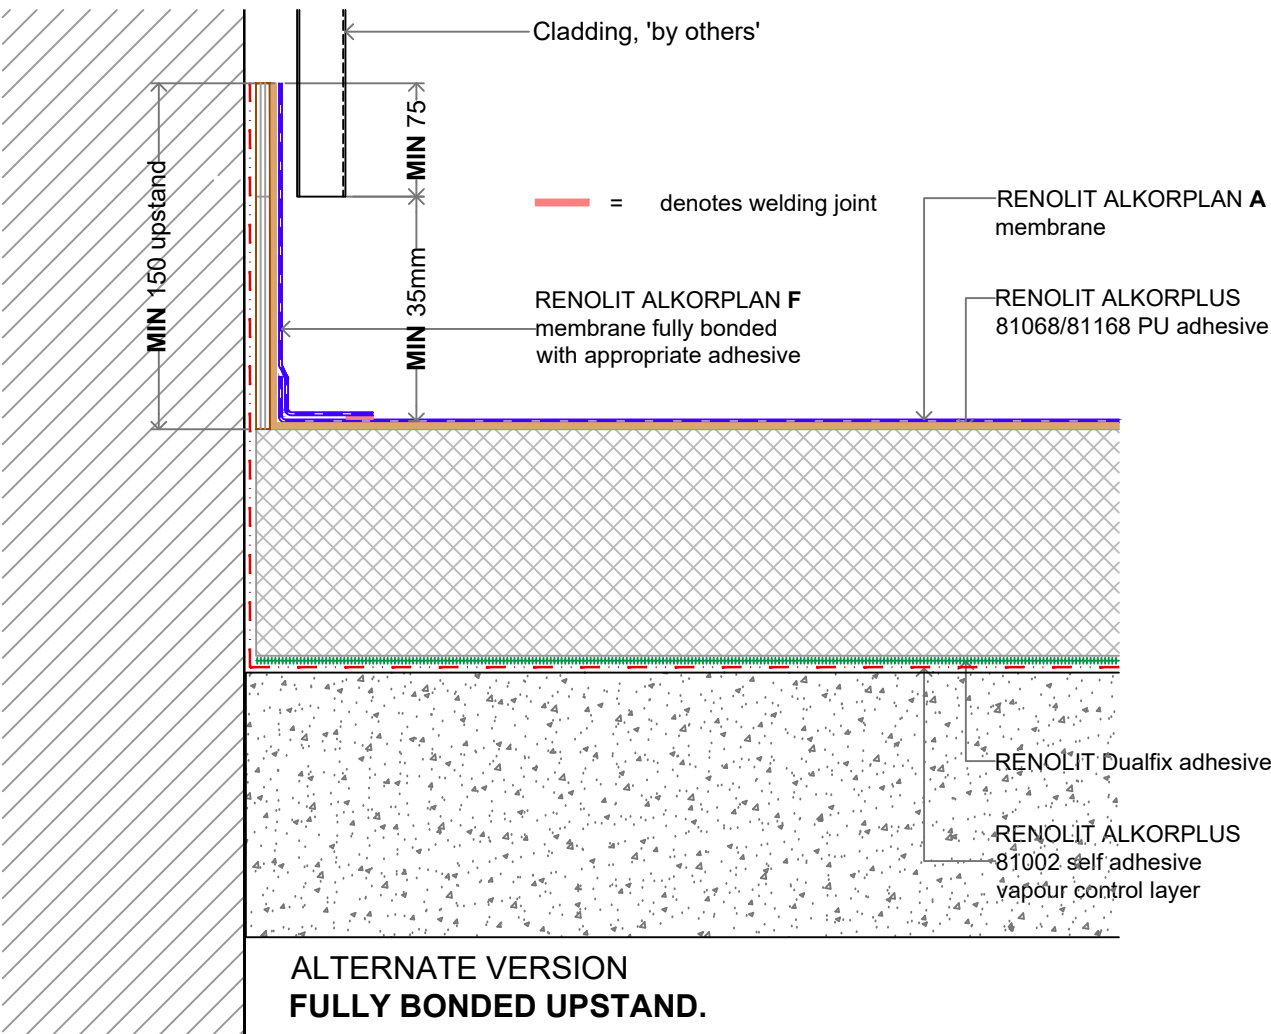
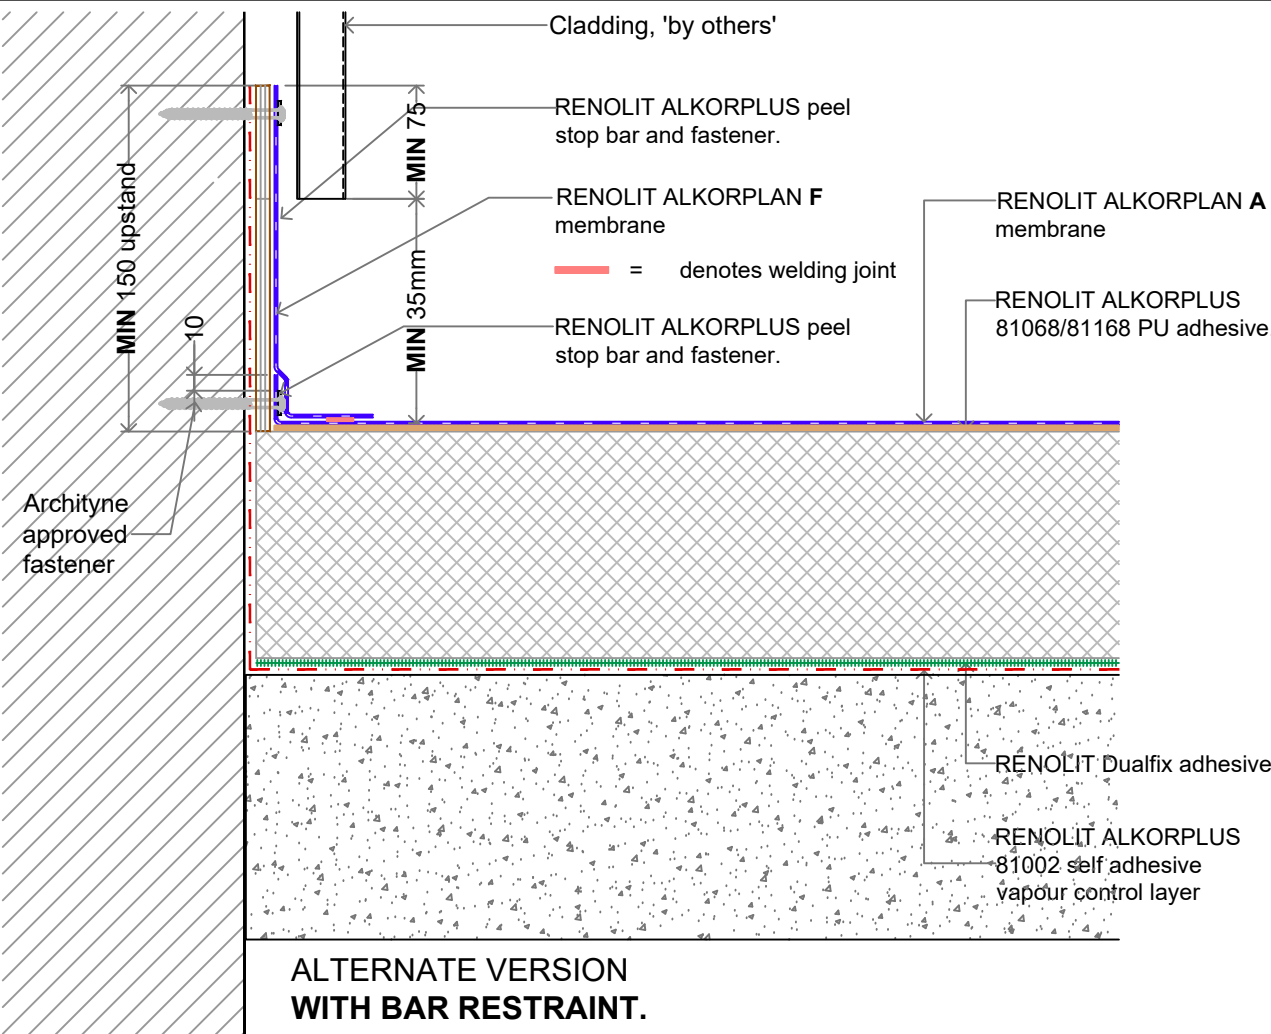


NOTE – UPSTAND PLYWOOD BOARD MAY BE
INSULATION BOARD IN LIEU OF PLYWOOD.

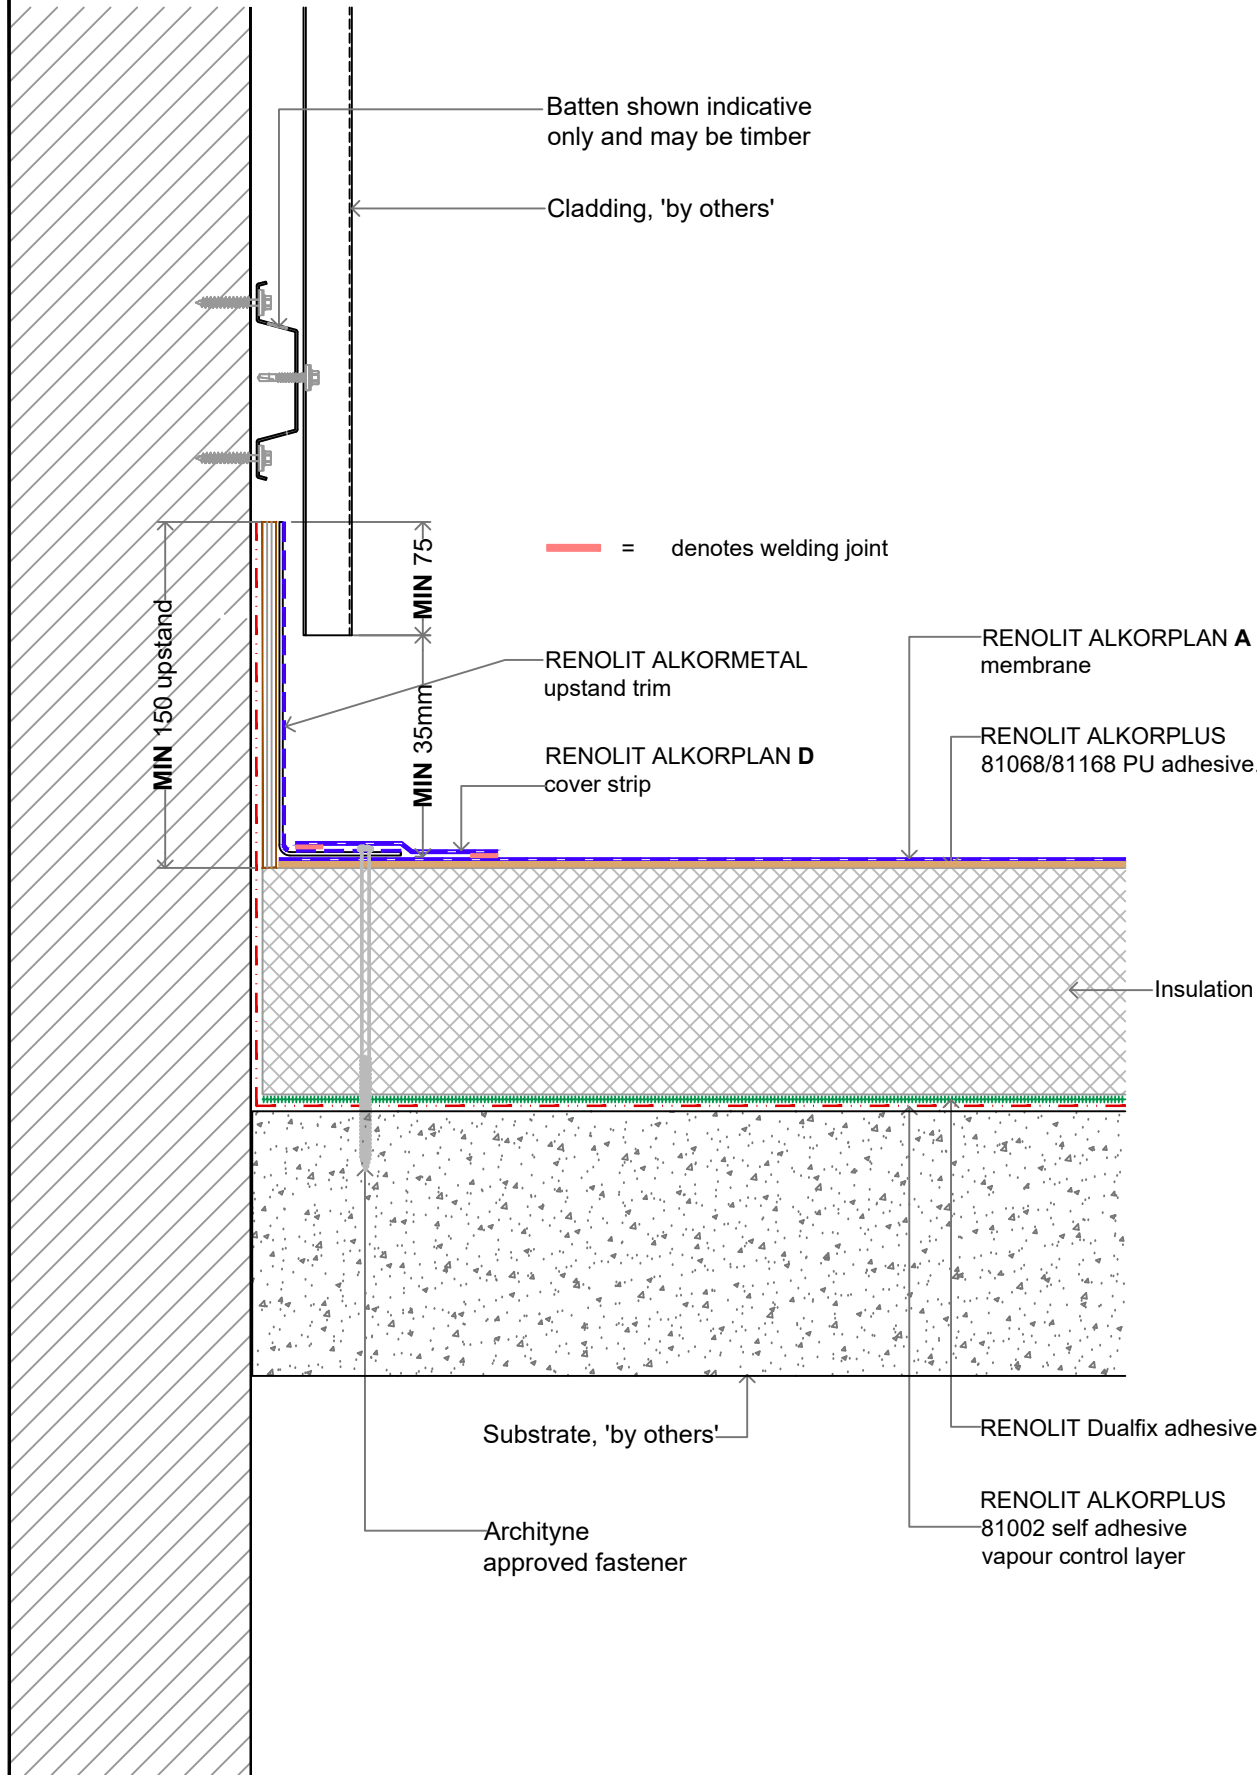

DO NOT SCALE

Notes

CodeMark

CMNZ70216

REV.	DATE	DESCRIPTION
1.	May 2026	First Issue

Archityne

Archityne Limited
PO Box 58129
Botany, Auckland
2163
New Zealand

TITLE:
RENOLIT ALKORPLAN A Upstand
Parapet Detail With Parapet Cladding
On Concrete Substrate - Warm Roof.

SCALE	DATE	DRG NO.	REV. NO.
1:5@A3.	18/05/26	416	1.