


NOTE – UPSTAND INSULATION BOARD MAY BE PLYWOOD IN LIEU OF INSULATION BOARD.

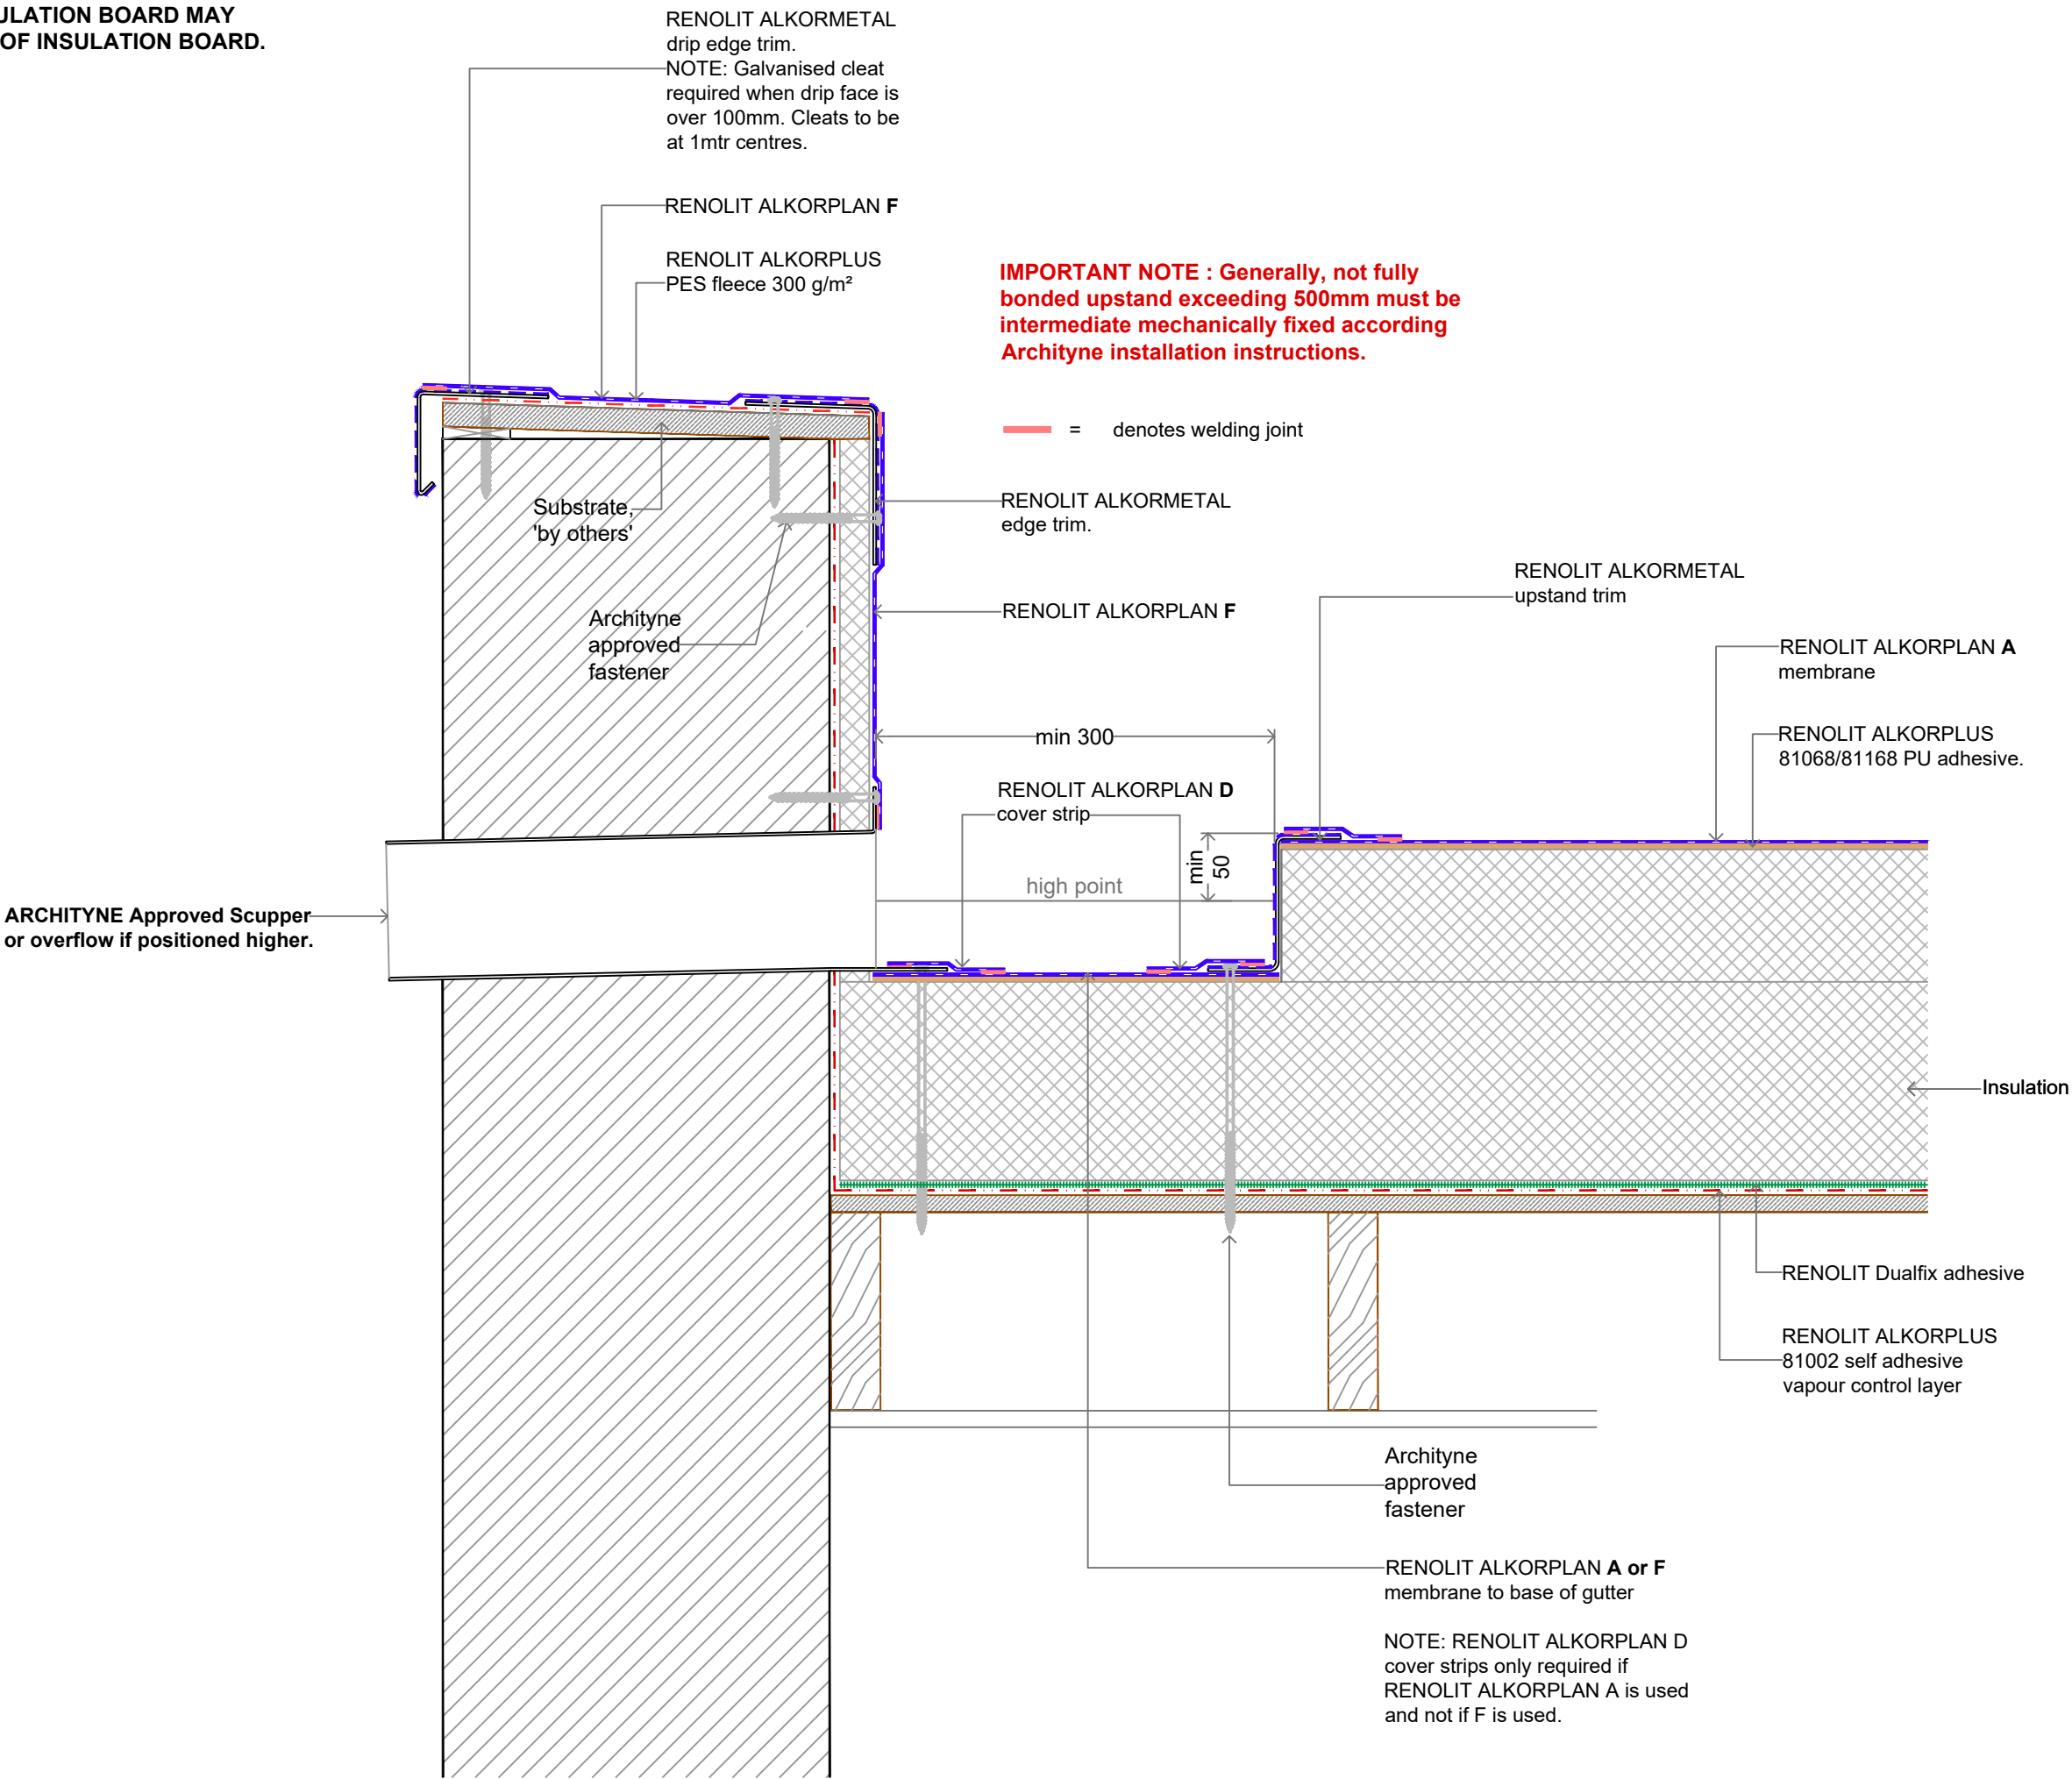

DO NOT SCALE

Notes

NOTE: All gutters to be sized to suit the requirements on NZBC E1 for each particular roof catchment area

CodeMark

CMNZ70216

REV.	DATE	DESCRIPTION

1. May 2026 First Issue

Archityne

Archityne Limited
PO Box 58129
Botany, Auckland
2163
New Zealand

TITLE:
RENOLIT ALKORPLAN A Scupper RWO /
Overflow With ALKORMETAL Trim - Warm
Roof On Ply / Strandsarking Substrate

SCALE	DATE	DRG NO.	REV. NO.
1:5@A3.	18/05/26	015	1.