
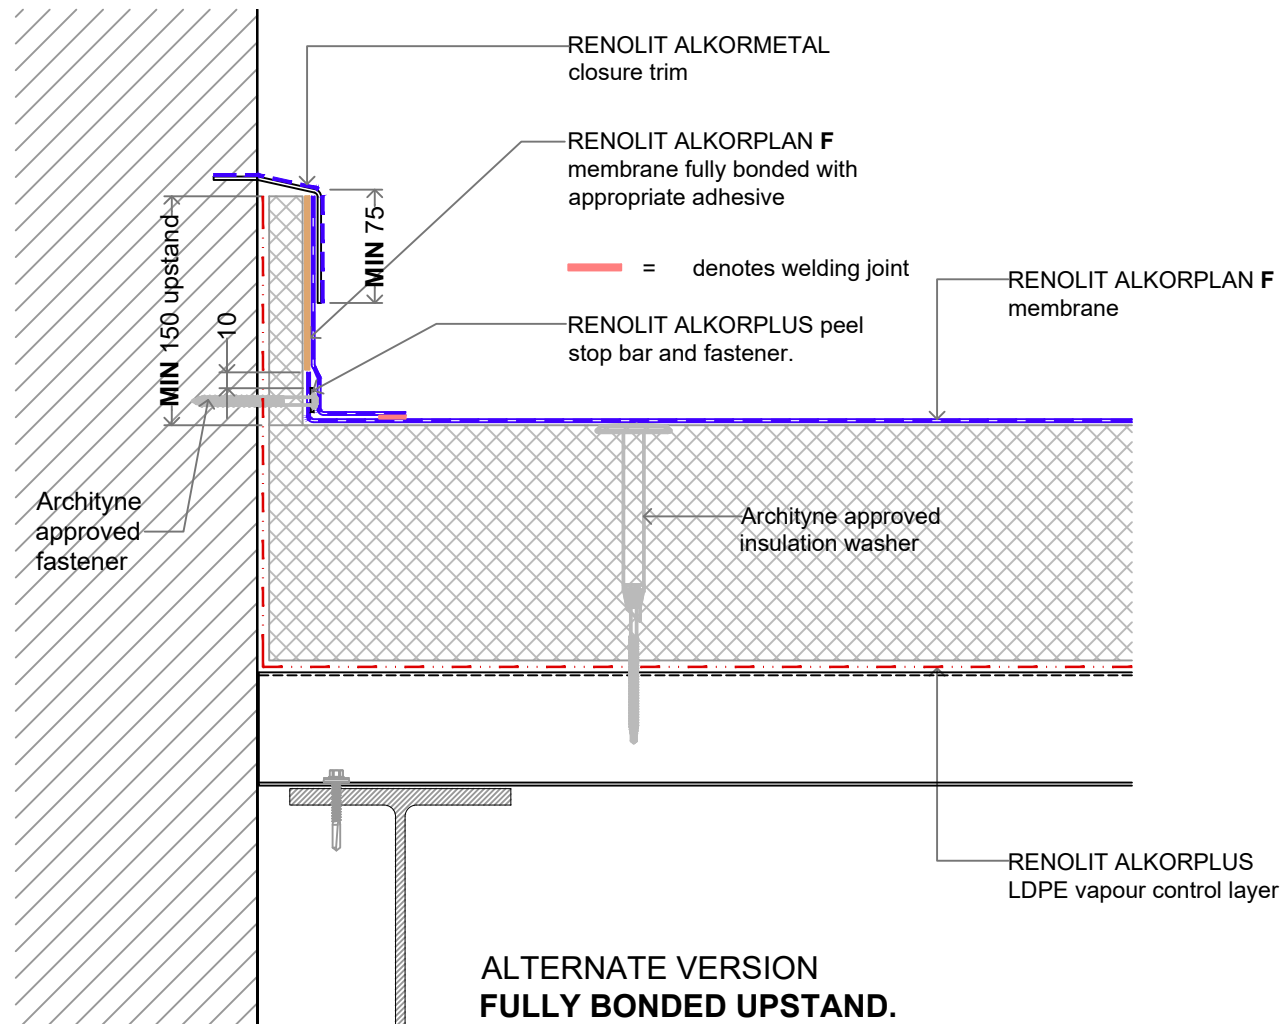
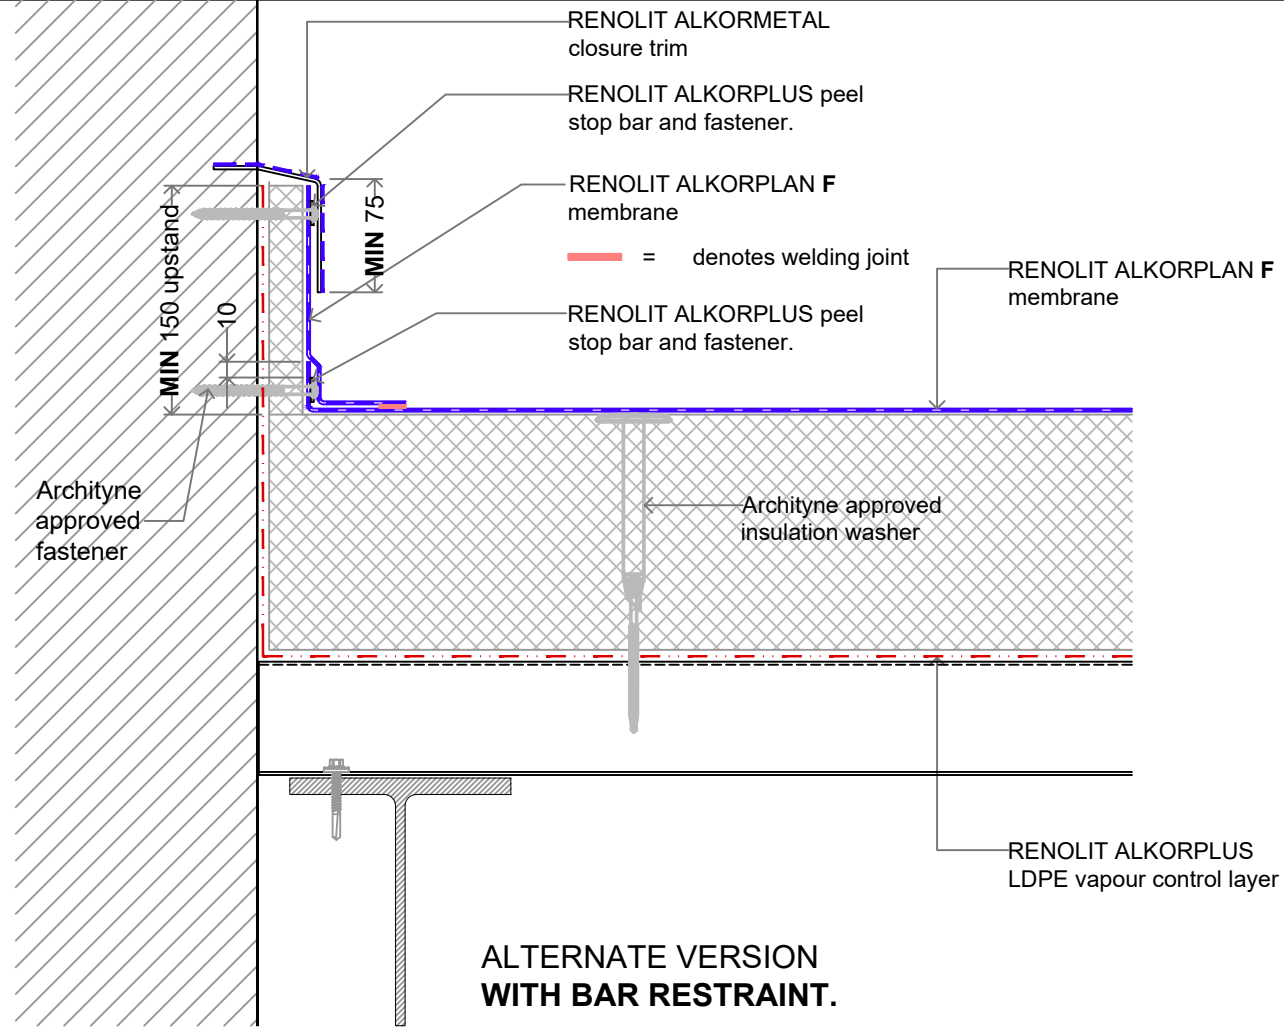


NOTE – UPSTAND INSULATION BOARD MAY BE PLYWOOD IN LIEU OF INSULATION BOARD.

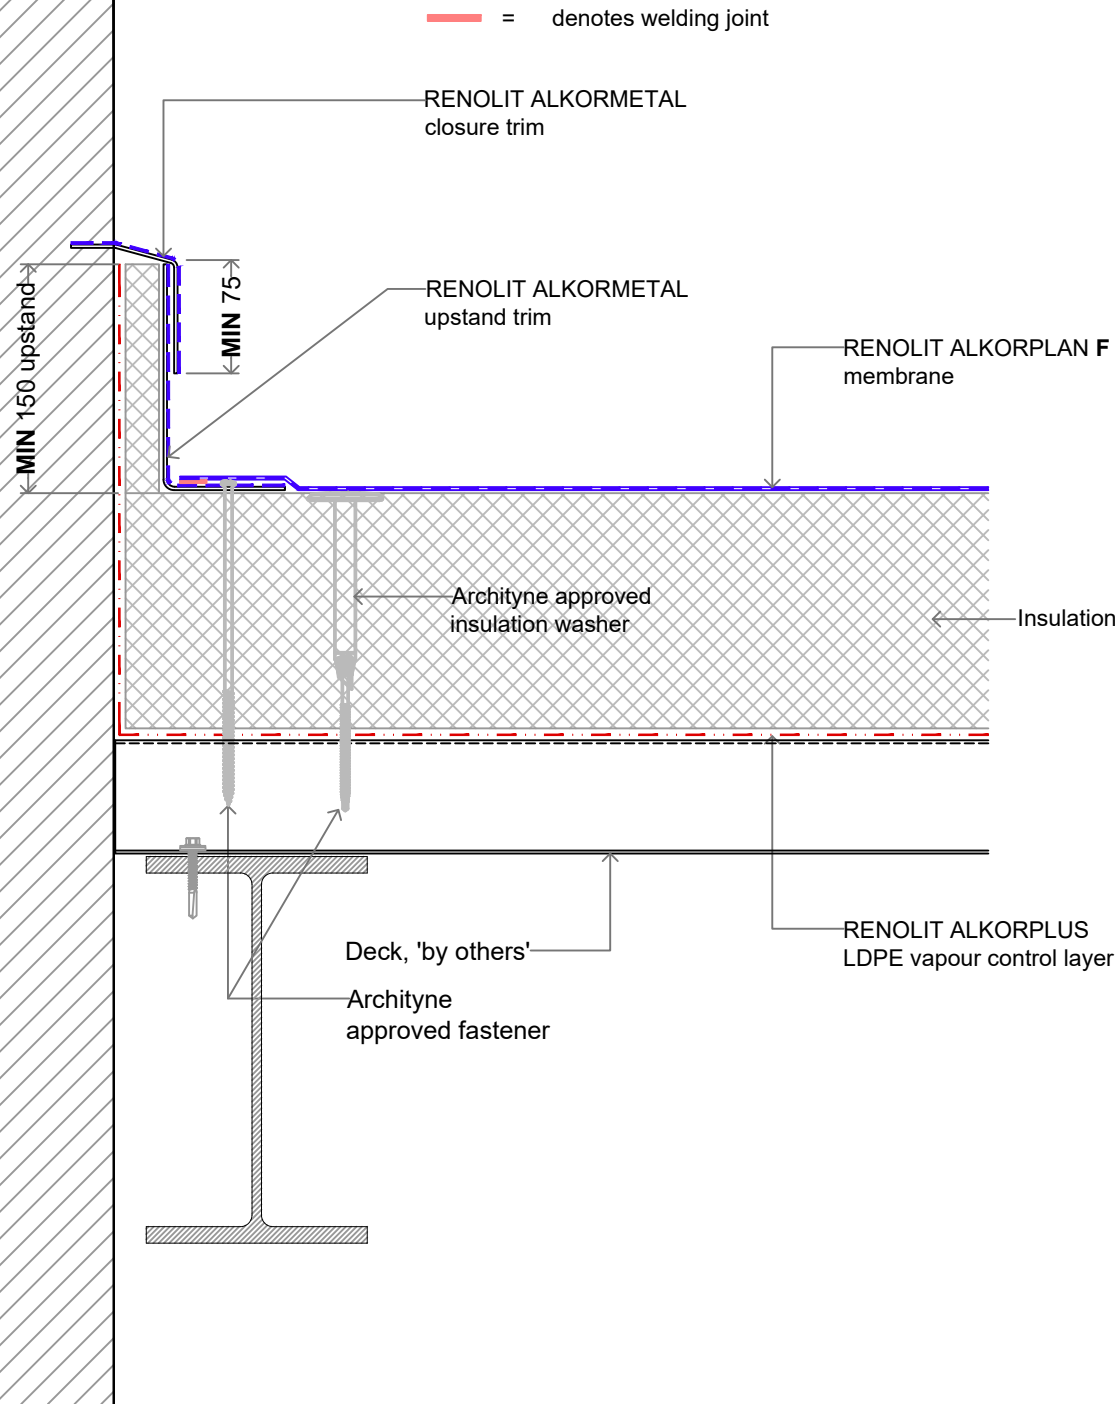

DO NOT SCALE

Notes

CodeMark

CMNZ70216

REV.	DATE	DESCRIPTION
1.	May 2026	First Issue

Archityne

Archityne Limited
PO Box 58129
Botany, Auckland
2163
New Zealand

TITLE:
RENOLIT ALKORPLAN F Upstand
Abutment Detail With Seperate Closure
Trim, Metal Deck Substrate - Warm Roof.

SCALE	DATE	DRG NO.	REV. NO.
1:5@A3.	18/05/26	302	1.