


NOTE: All gutters to be sized to suit the requirements on NZBC E1 for each particular roof catchment area

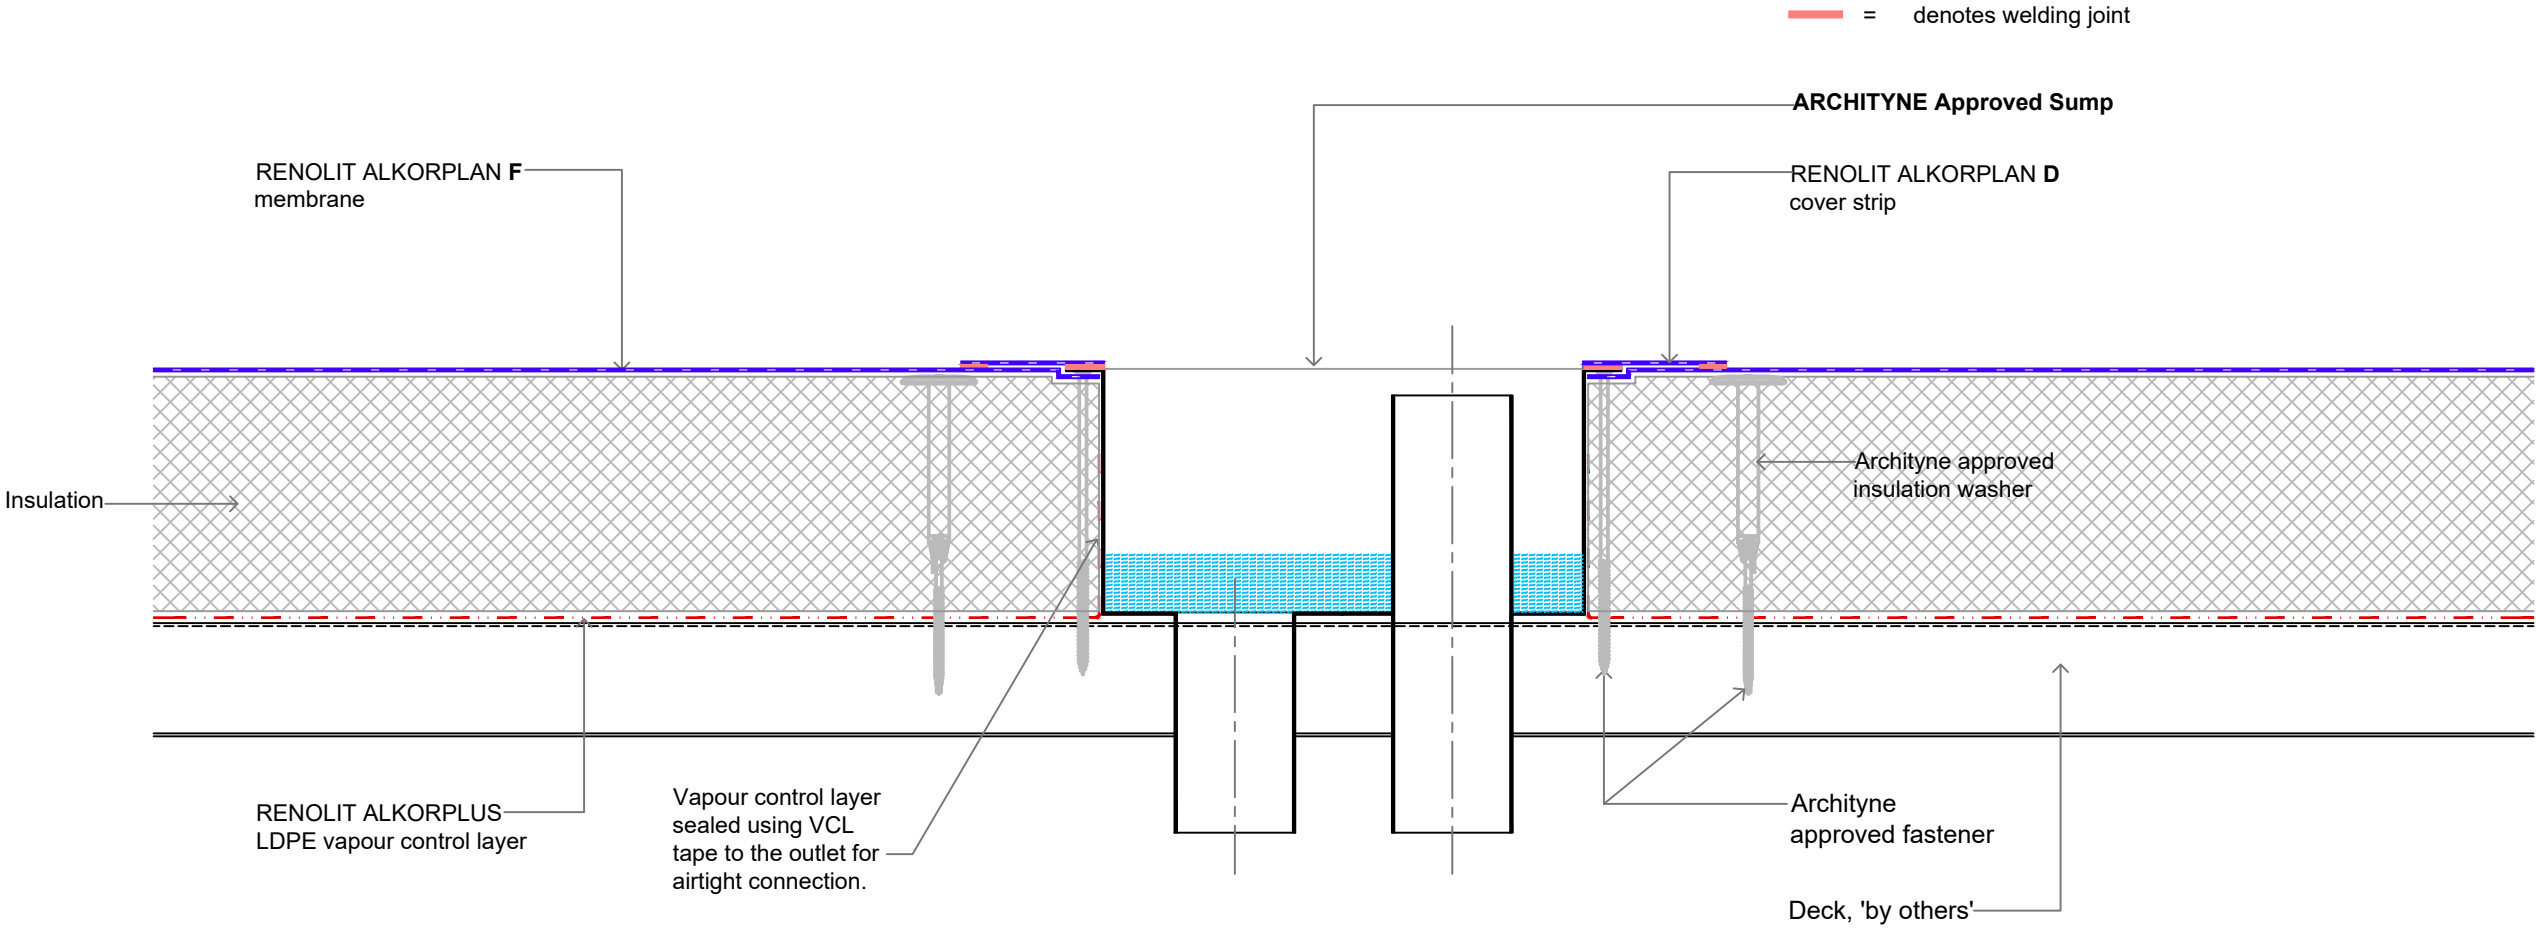

**CodeMark**   
CMNZ70216

| REV. | DATE     | DESCRIPTION |
|------|----------|-------------|
|      |          |             |
|      |          |             |
|      |          |             |
|      |          |             |
| 1.   | May 2026 | First Issue |

**Archityne**

Archityne Limited  
PO Box 58129  
Botany, Auckland  
2163  
New Zealand

TITLE:  
RENOLIT ALKORPLAN F  
Sump Detail With Metal Deck Substrate -  
Warm Roof.

| SCALE   | DATE     | DRG NO. | REV. NO. |
|---------|----------|---------|----------|
| 1:5@A3. | 18/05/26 | 312     | 1.       |