


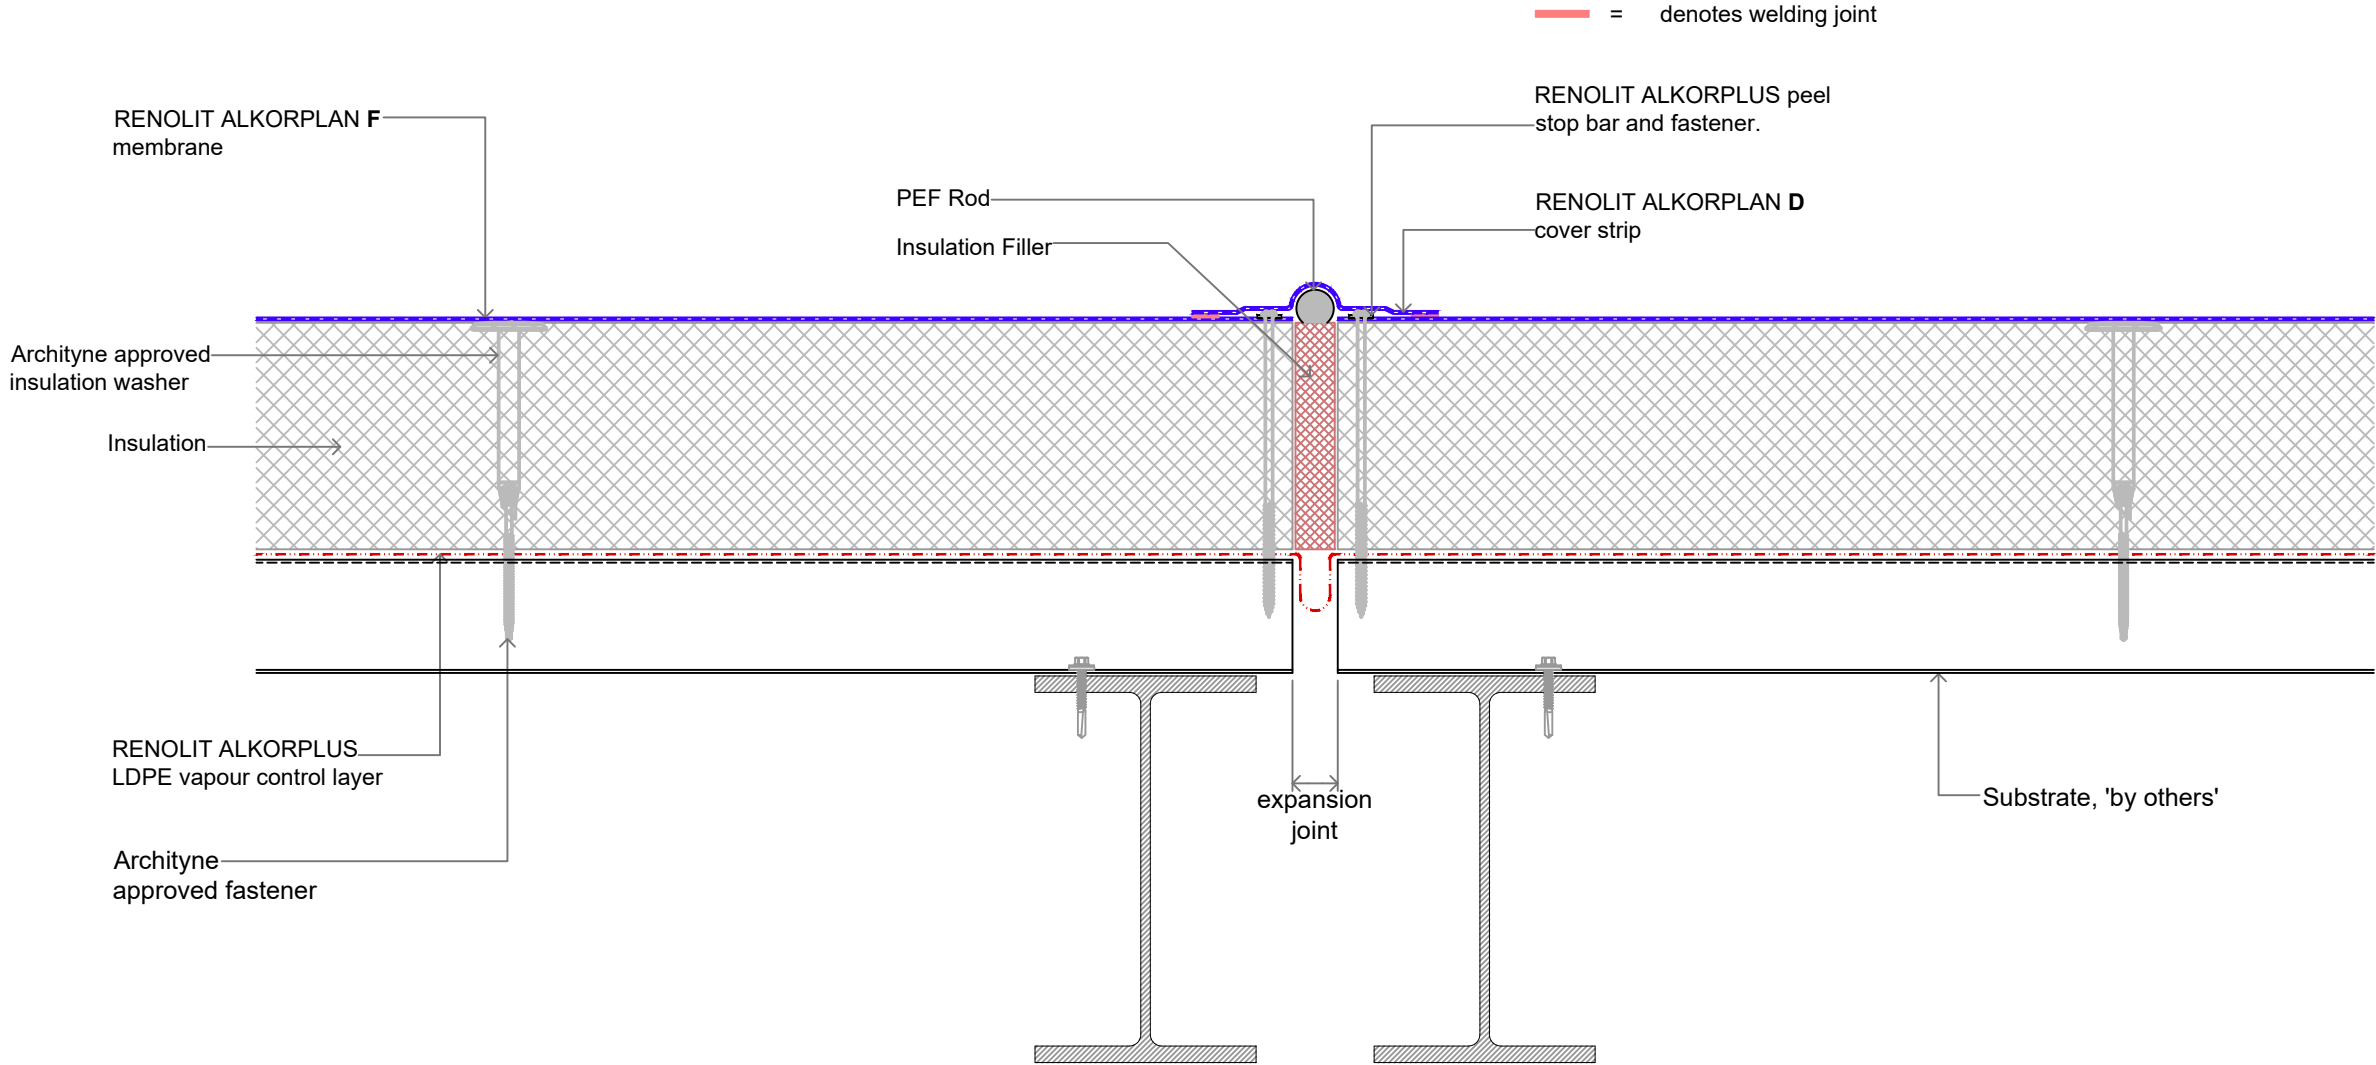

CodeMark»»

CMNZ70216

REV.	DATE	DESCRIPTION

1.	May 2026	First Issue
----	----------	-------------

Archityne

Archityne Limited
PO Box 58129
Botany, Auckland
2163
New Zealand

TITLE:
RENOLIT ALKORPLAN F
Expansion Joint Detail With Metal
Deck Substrate - Warm Roof.

SCALE	DATE	DRG NO.	REV. NO.
1:5@A3.	18/05/26	318	1.