

NOTE: All gutters to be sized to suit the requirements on NZBC E1 for each particular roof catchment area

CodeMark

CMNZ70216

REV.	DATE	DESCRIPTION
1.	May 2026	First Issue

Archityne



Archityne Limited
PO Box 58129
Botany, Auckland
2163
New Zealand

TITLE:
RENOLIT ALKORPLAN F
Perimeter Box Gutter - Warm Roof
On Ply / Strandsarking Substrate

SCALE	DATE	DRG NO.	REV. NO.
1:5@A3.	18/05/26	113	1.

NOTE – UPSTAND INSULATION BOARD MAY BE PLYWOOD IN LIEU OF INSULATION BOARD.

IMPORTANT NOTE : Generally, not fully bonded upstand exceeding 500mm must be intermediate mechanically fixed according Archityne installation instructions.

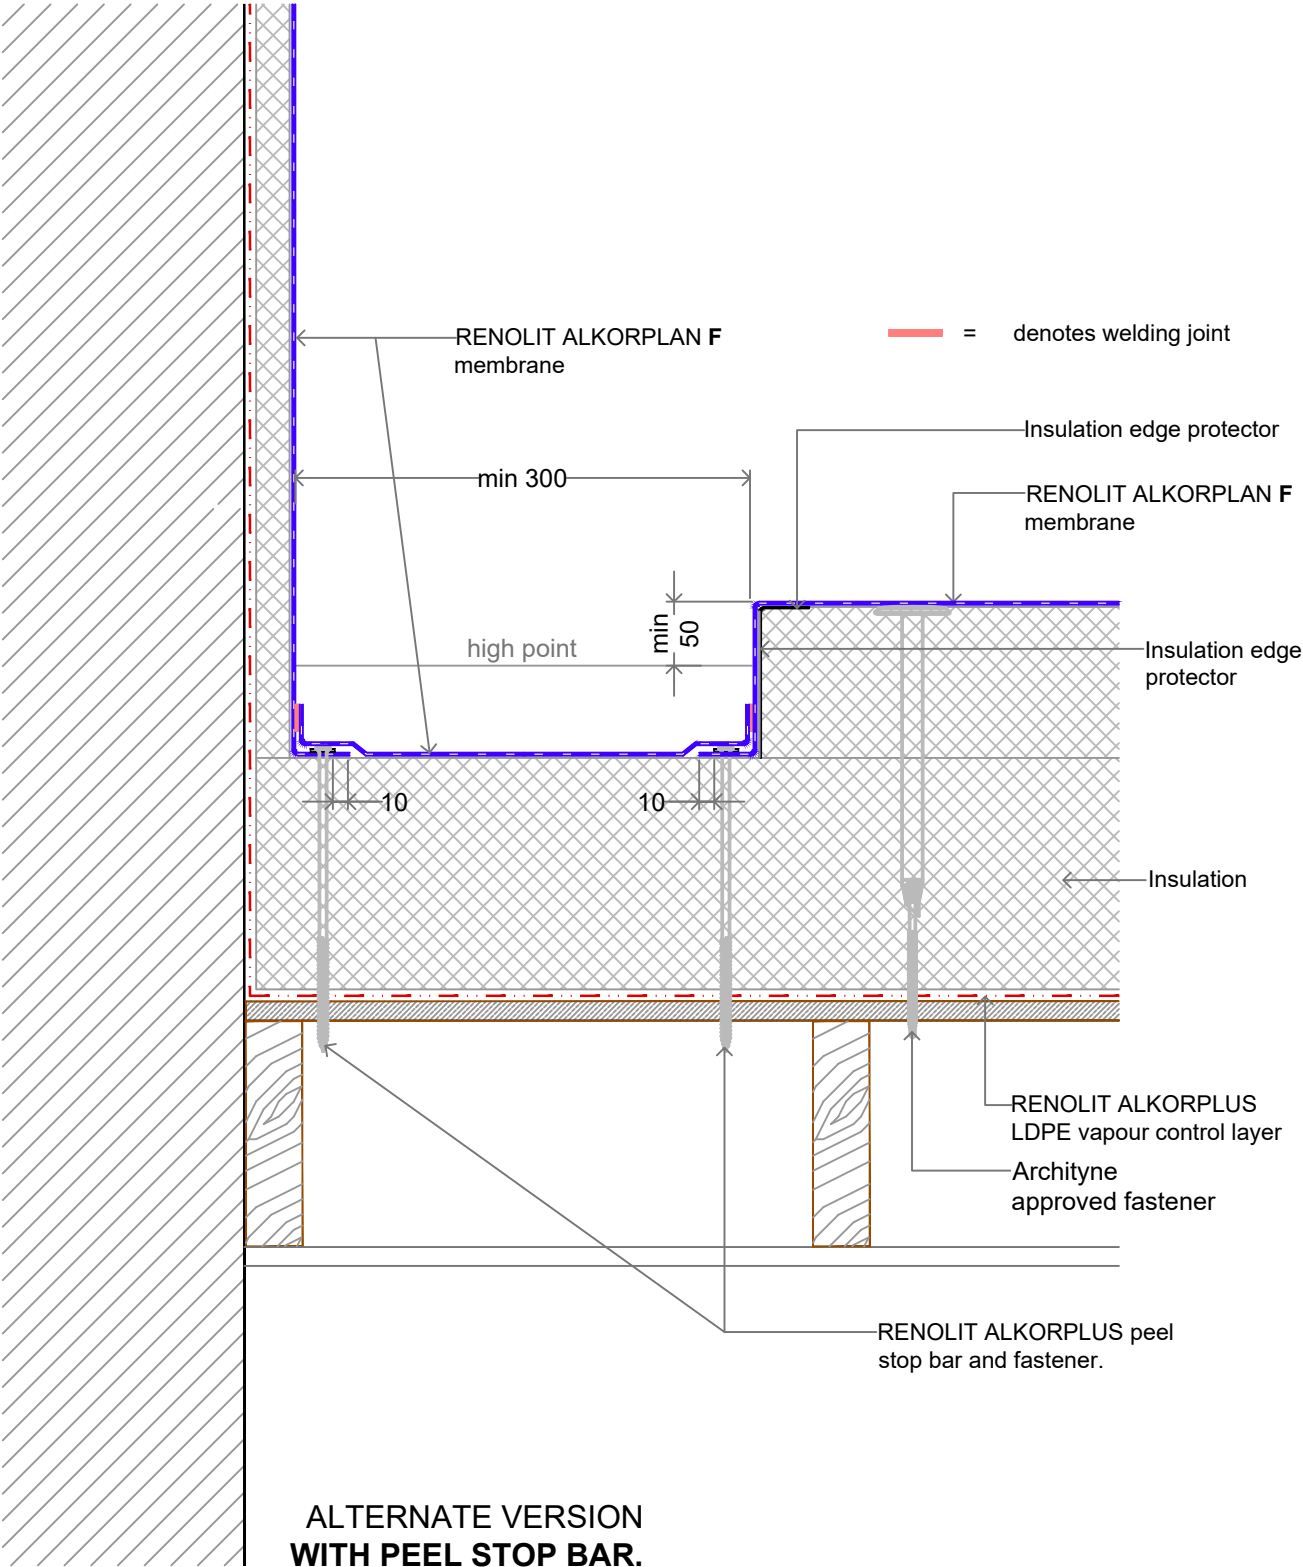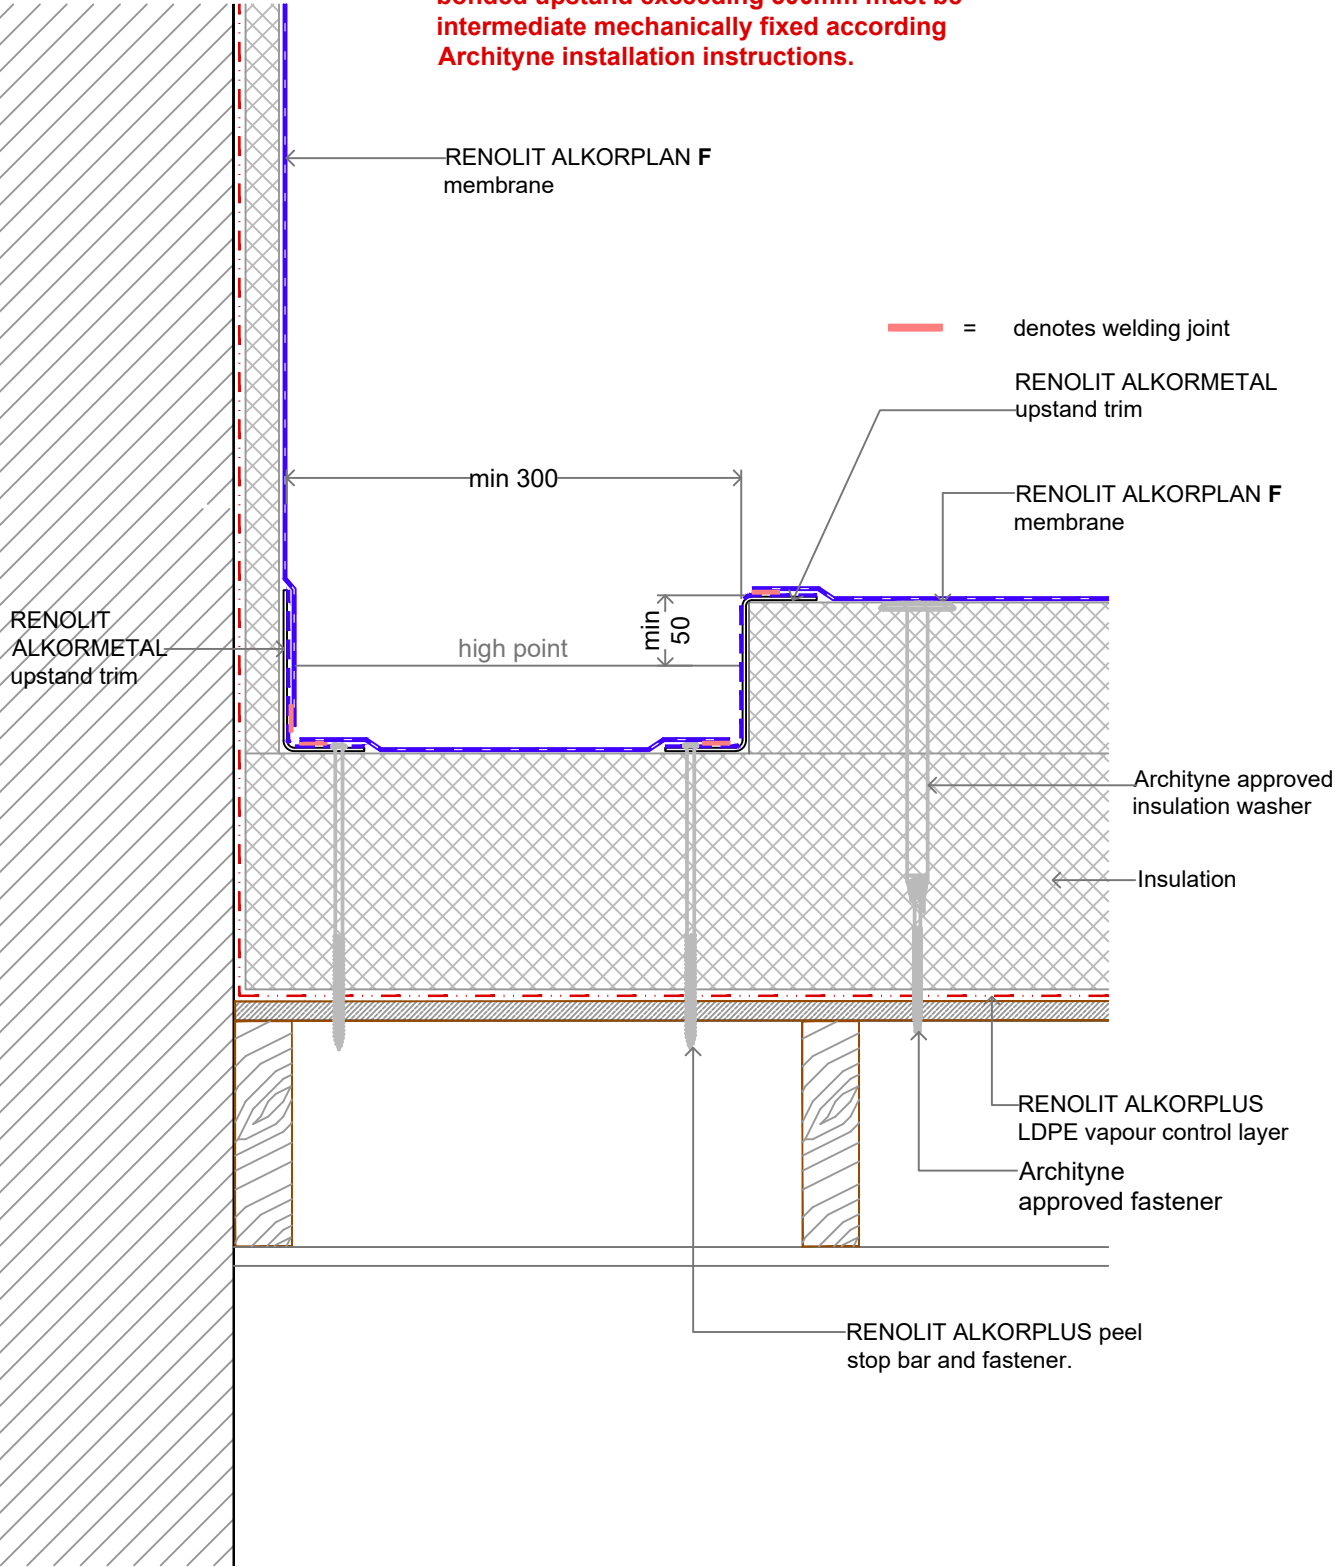

ALTERNATE VERSION
WITH PEEL STOP BAR.