


NOTE – UPSTAND INSULATION BOARD MAY
BE PLYWOOD IN LIEU OF INSULATION BOARD

DO NOT SCALE

Notes

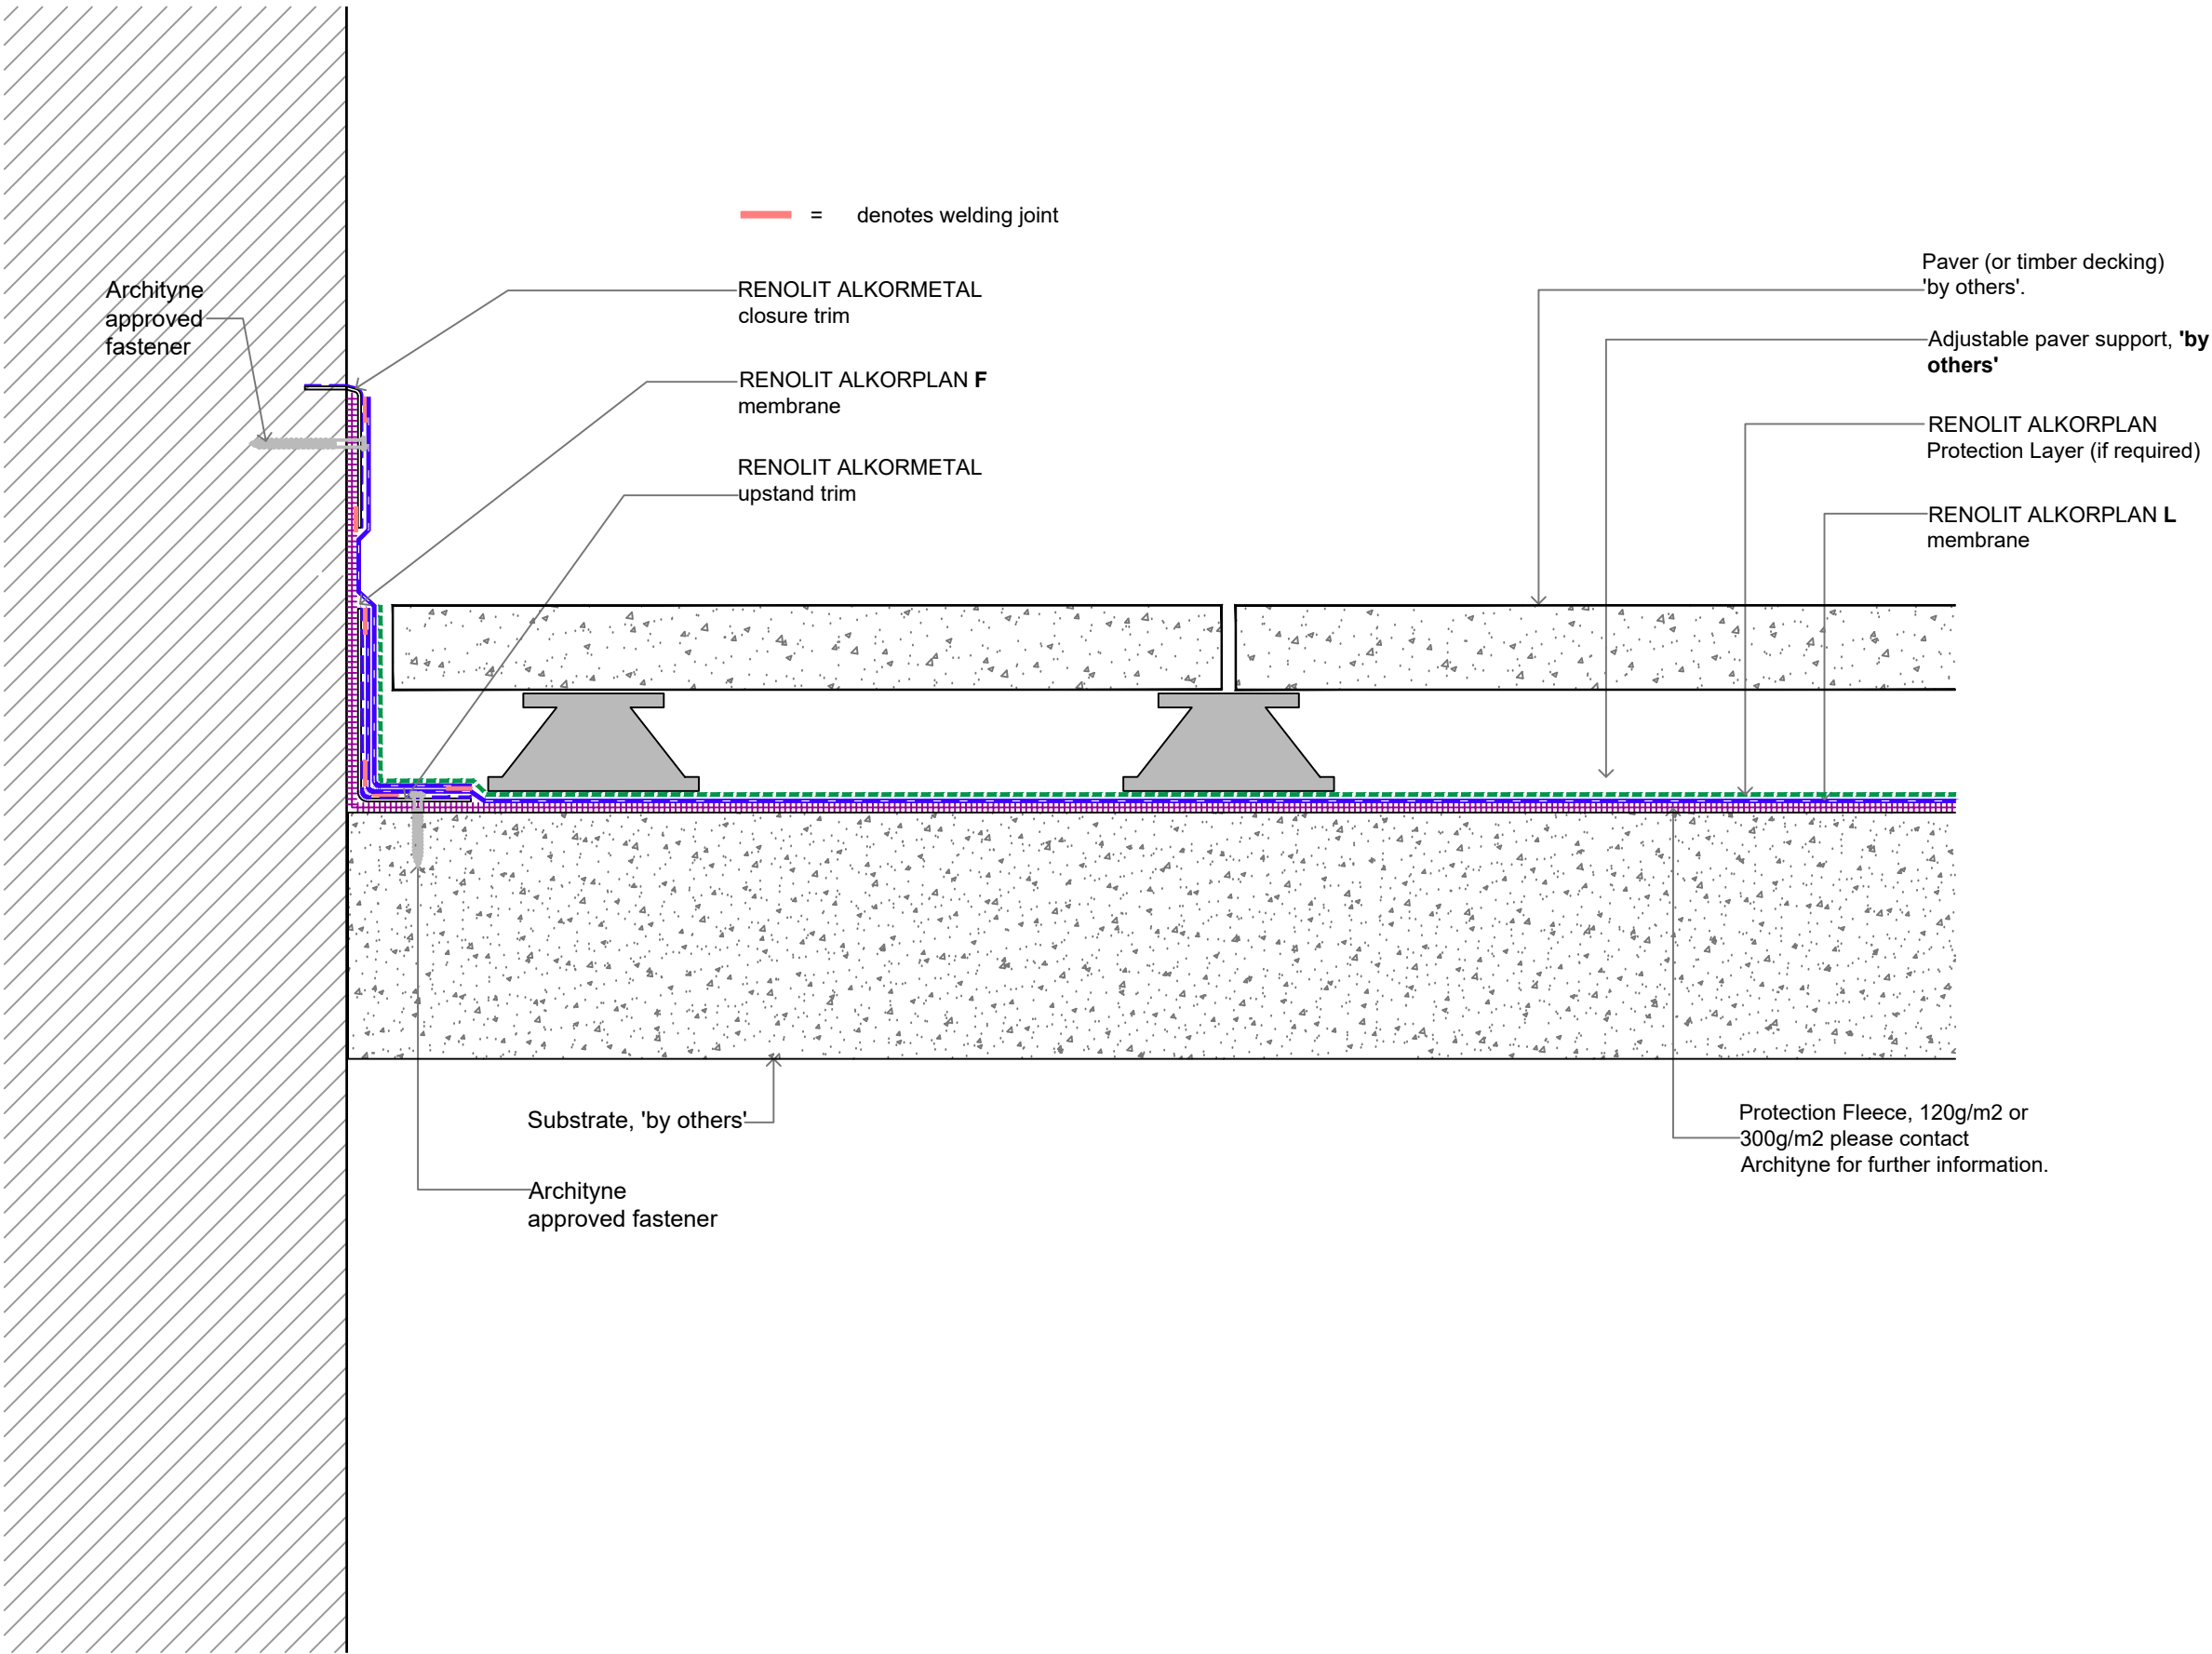

CodeMark

CMNZ70216

REV.	DATE	DESCRIPTION
1.	May 2026	First Issue

Archityne

Archityne Limited
PO Box 58129
Botany, Auckland
2163
New Zealand

TITLE:
RENOLIT ALKORPLAN L Upstand
Abutment Detail With Pavers - Concrete
Deck Substrate Cold Roof

SCALE	DATE	DRG NO.	REV. NO.
1:5@A3.	18/05/26	607	1.