


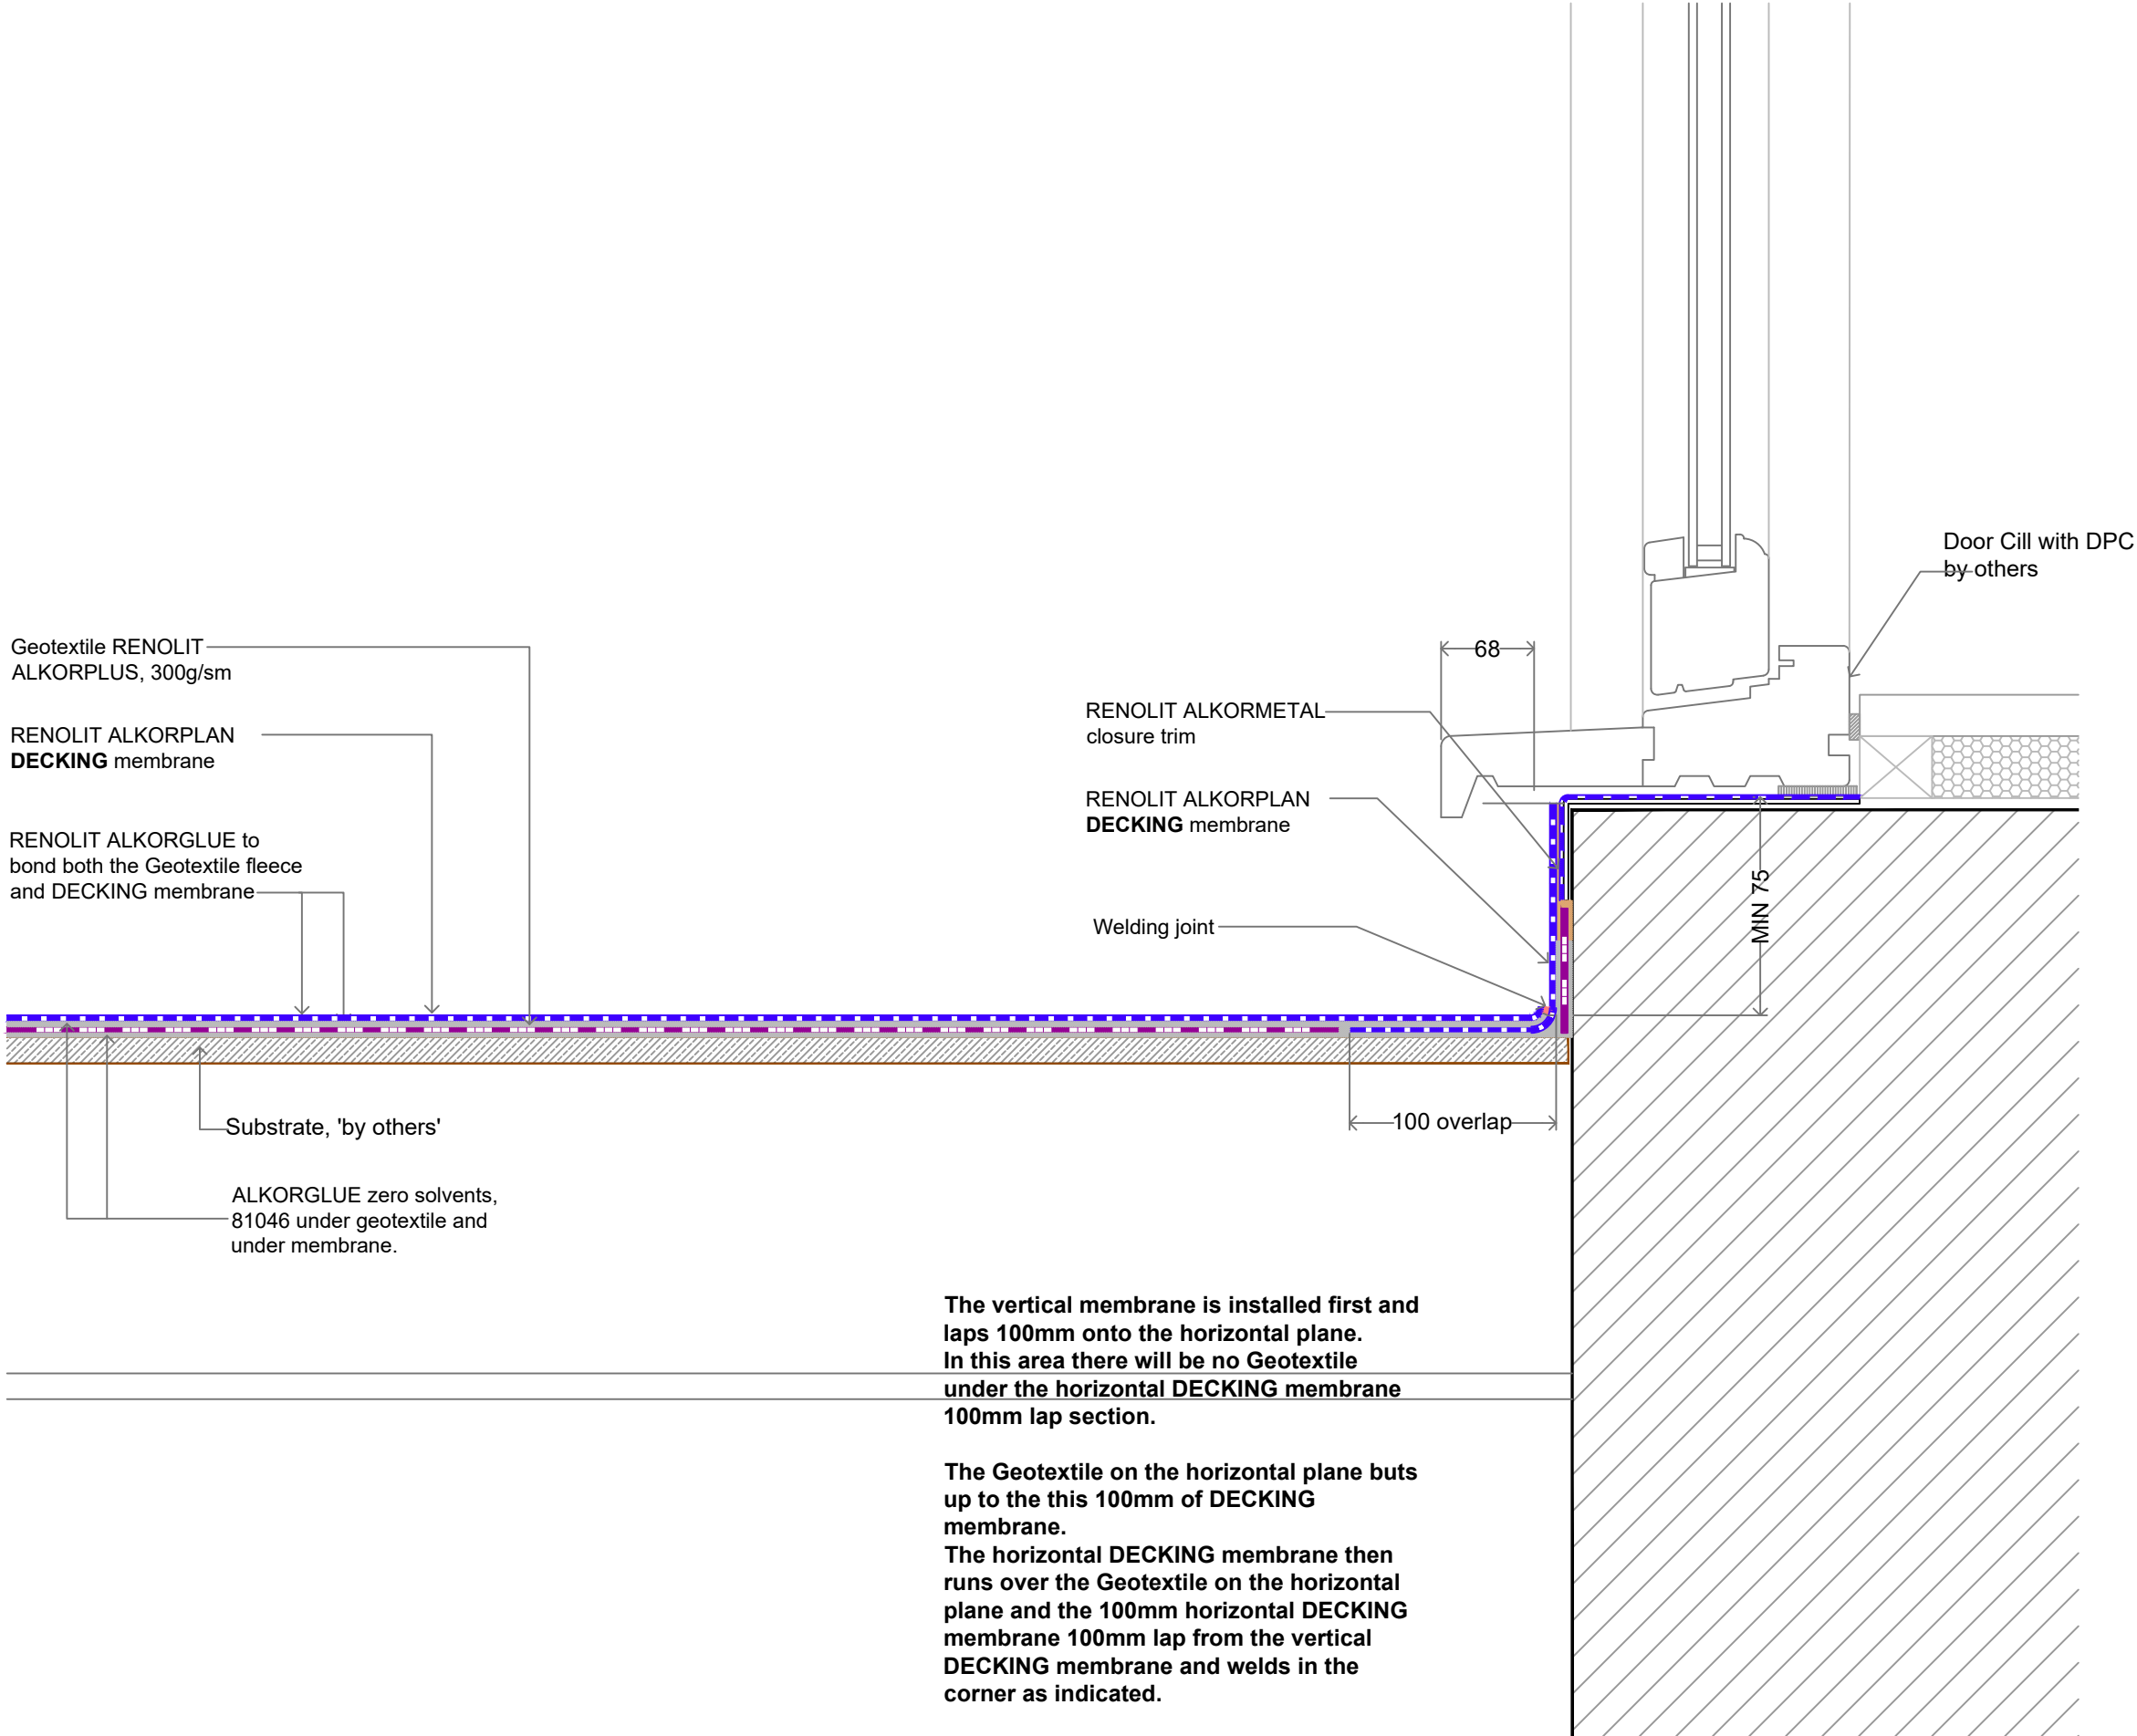

CodeMark»»

CMNZ70216

REV.	DATE	DESCRIPTION
1.	May 2026	First Issue

Archityne

Archityne Limited
PO Box 58129
Botany, Auckland
2163
New Zealand

TITLE:
RENOLIT ALKORPLAN **DECKING** Door
threshold Abutment Detail - Cold Roof

SCALE	DATE	DRG NO.	REV. NO.
NTS@A3	18/05/26	610	1.