


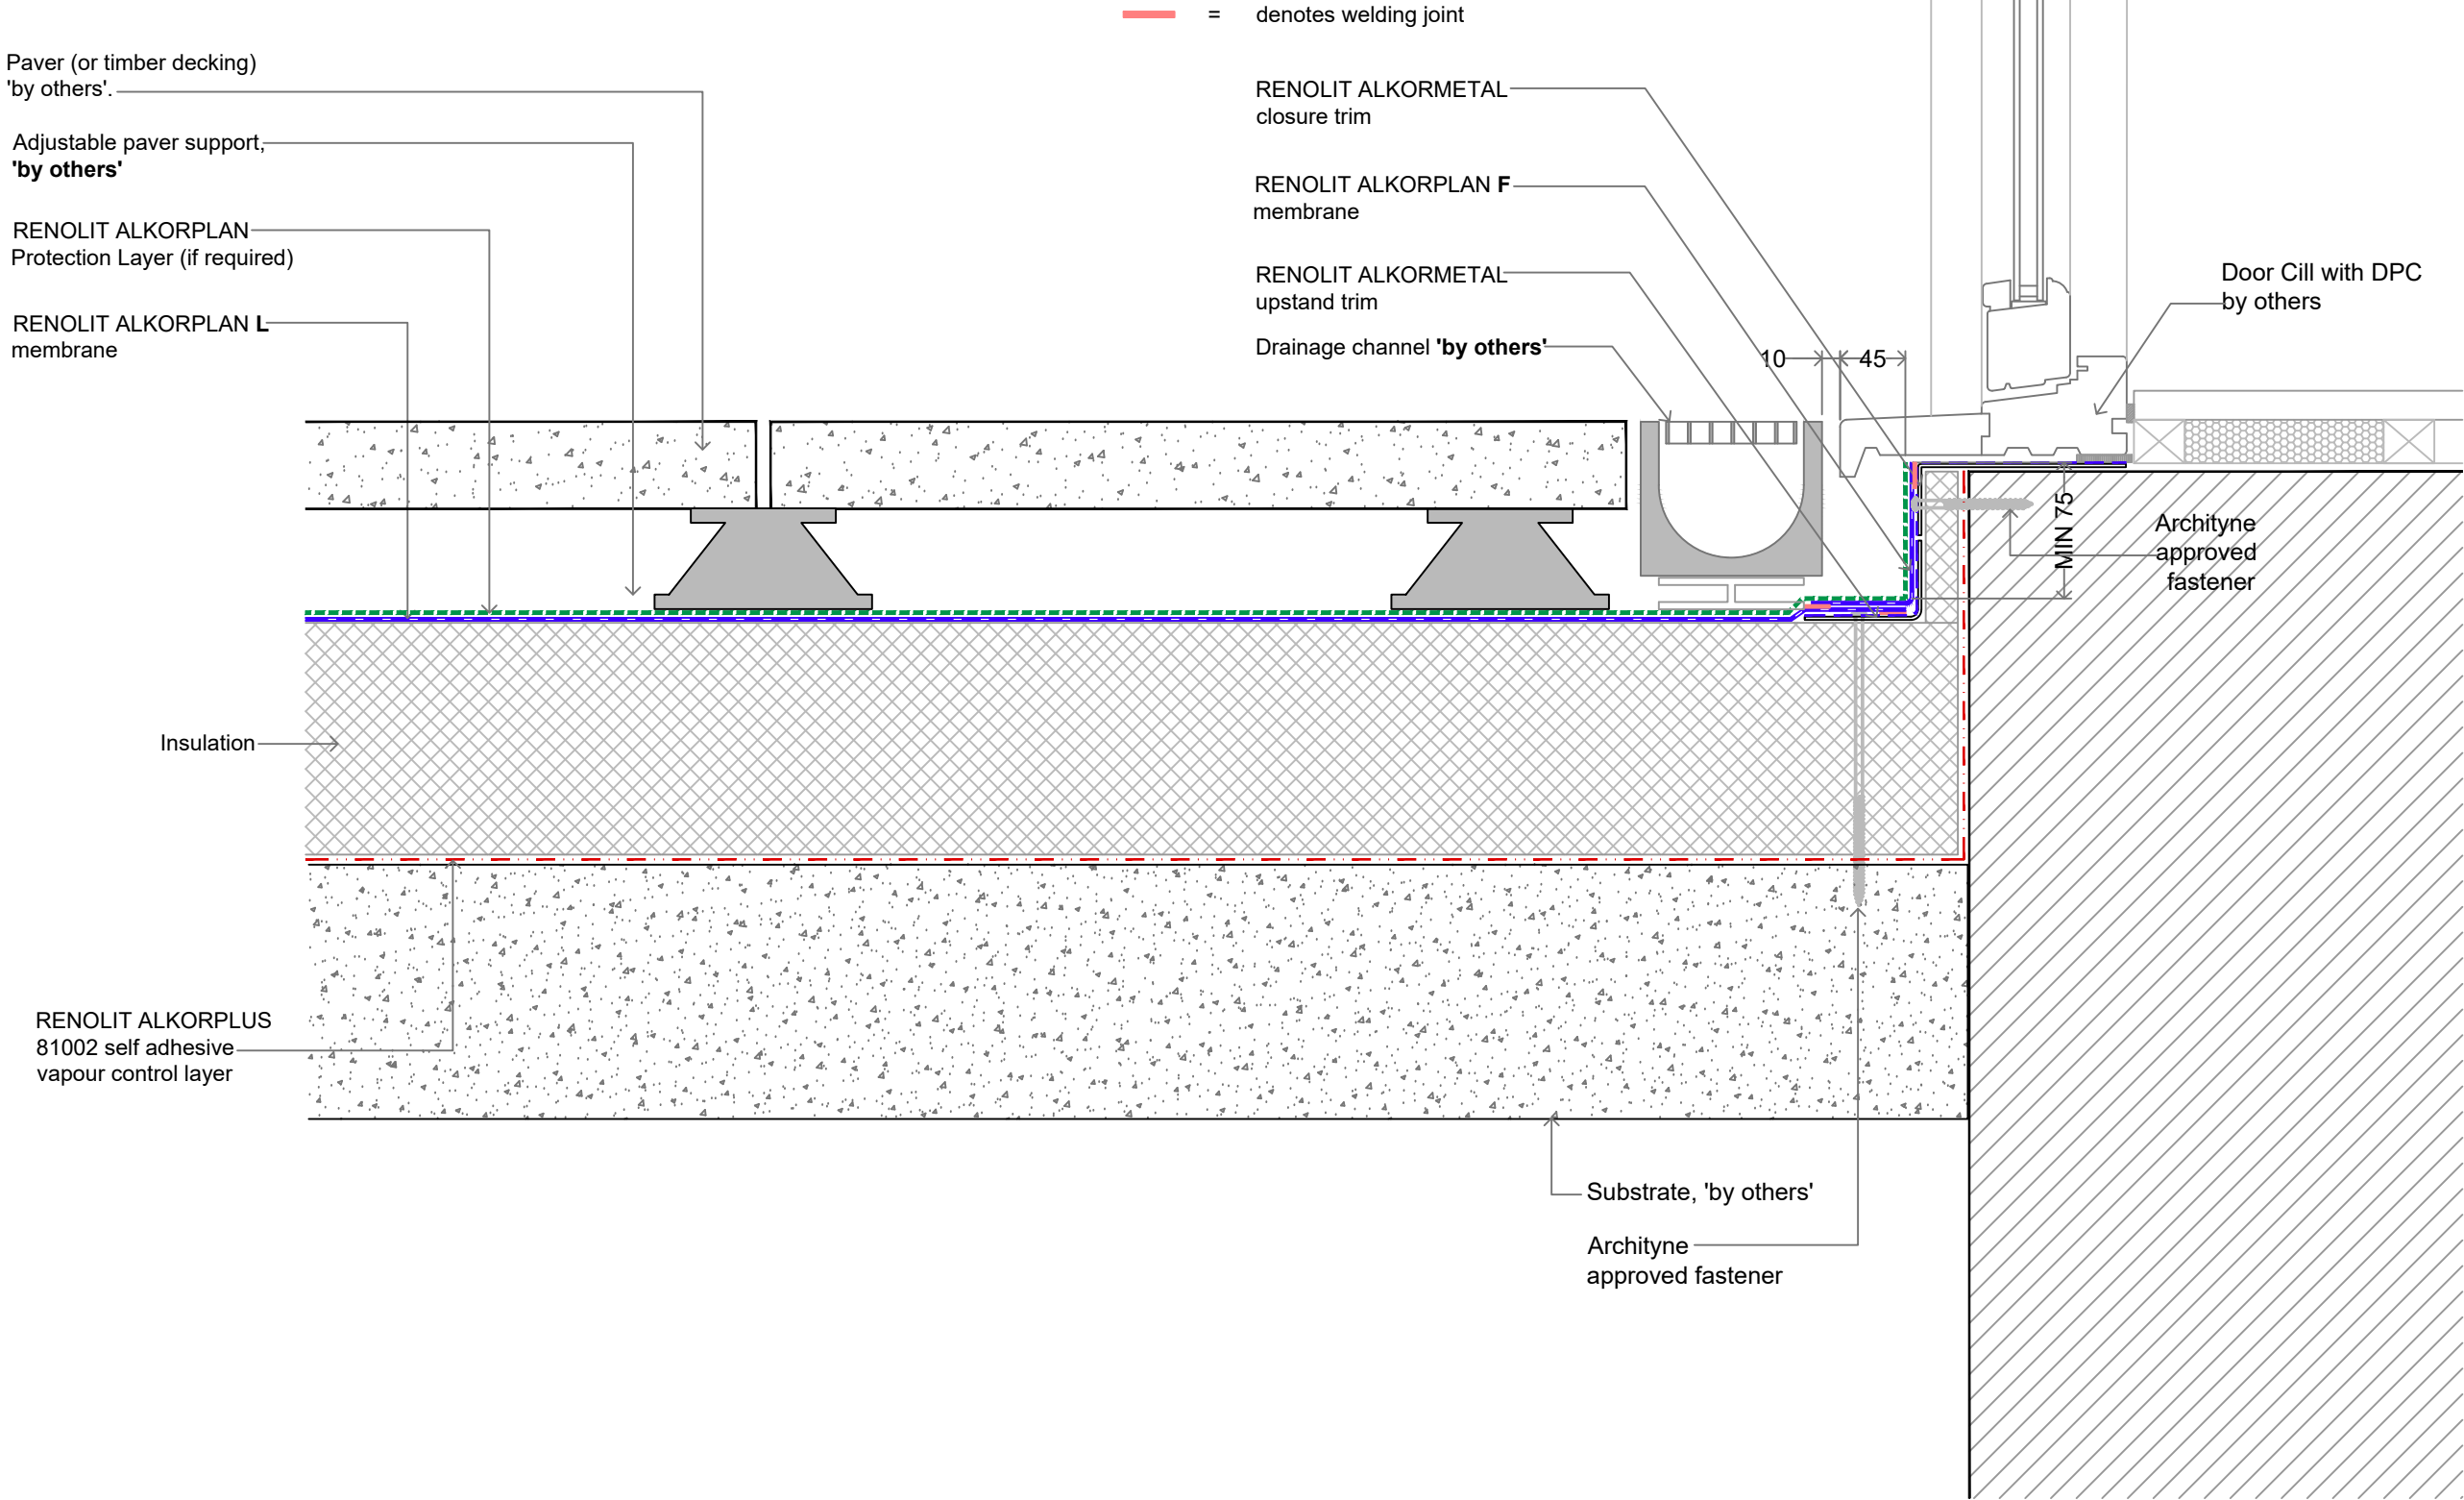

CodeMark»»

CMNZ70216

REV.	DATE	DESCRIPTION
1.	May 2026	First Issue

Archityne

Archityne Limited
PO Box 58129
Botany, Auckland
2163
New Zealand

TITLE:
RENOLIT ALKORPLAN L Door threshold
Abutment Detail With Pavers - Concrete
Deck Substrate - Warm Roof

SCALE	DATE	DRG NO.	REV. NO.
1:5@A3.	18/05/26	604	1.