


NOTE – UPSTAND INSULATION BOARD MAY
BE PLYWOOD IN LIEU OF INSULATION BOARD

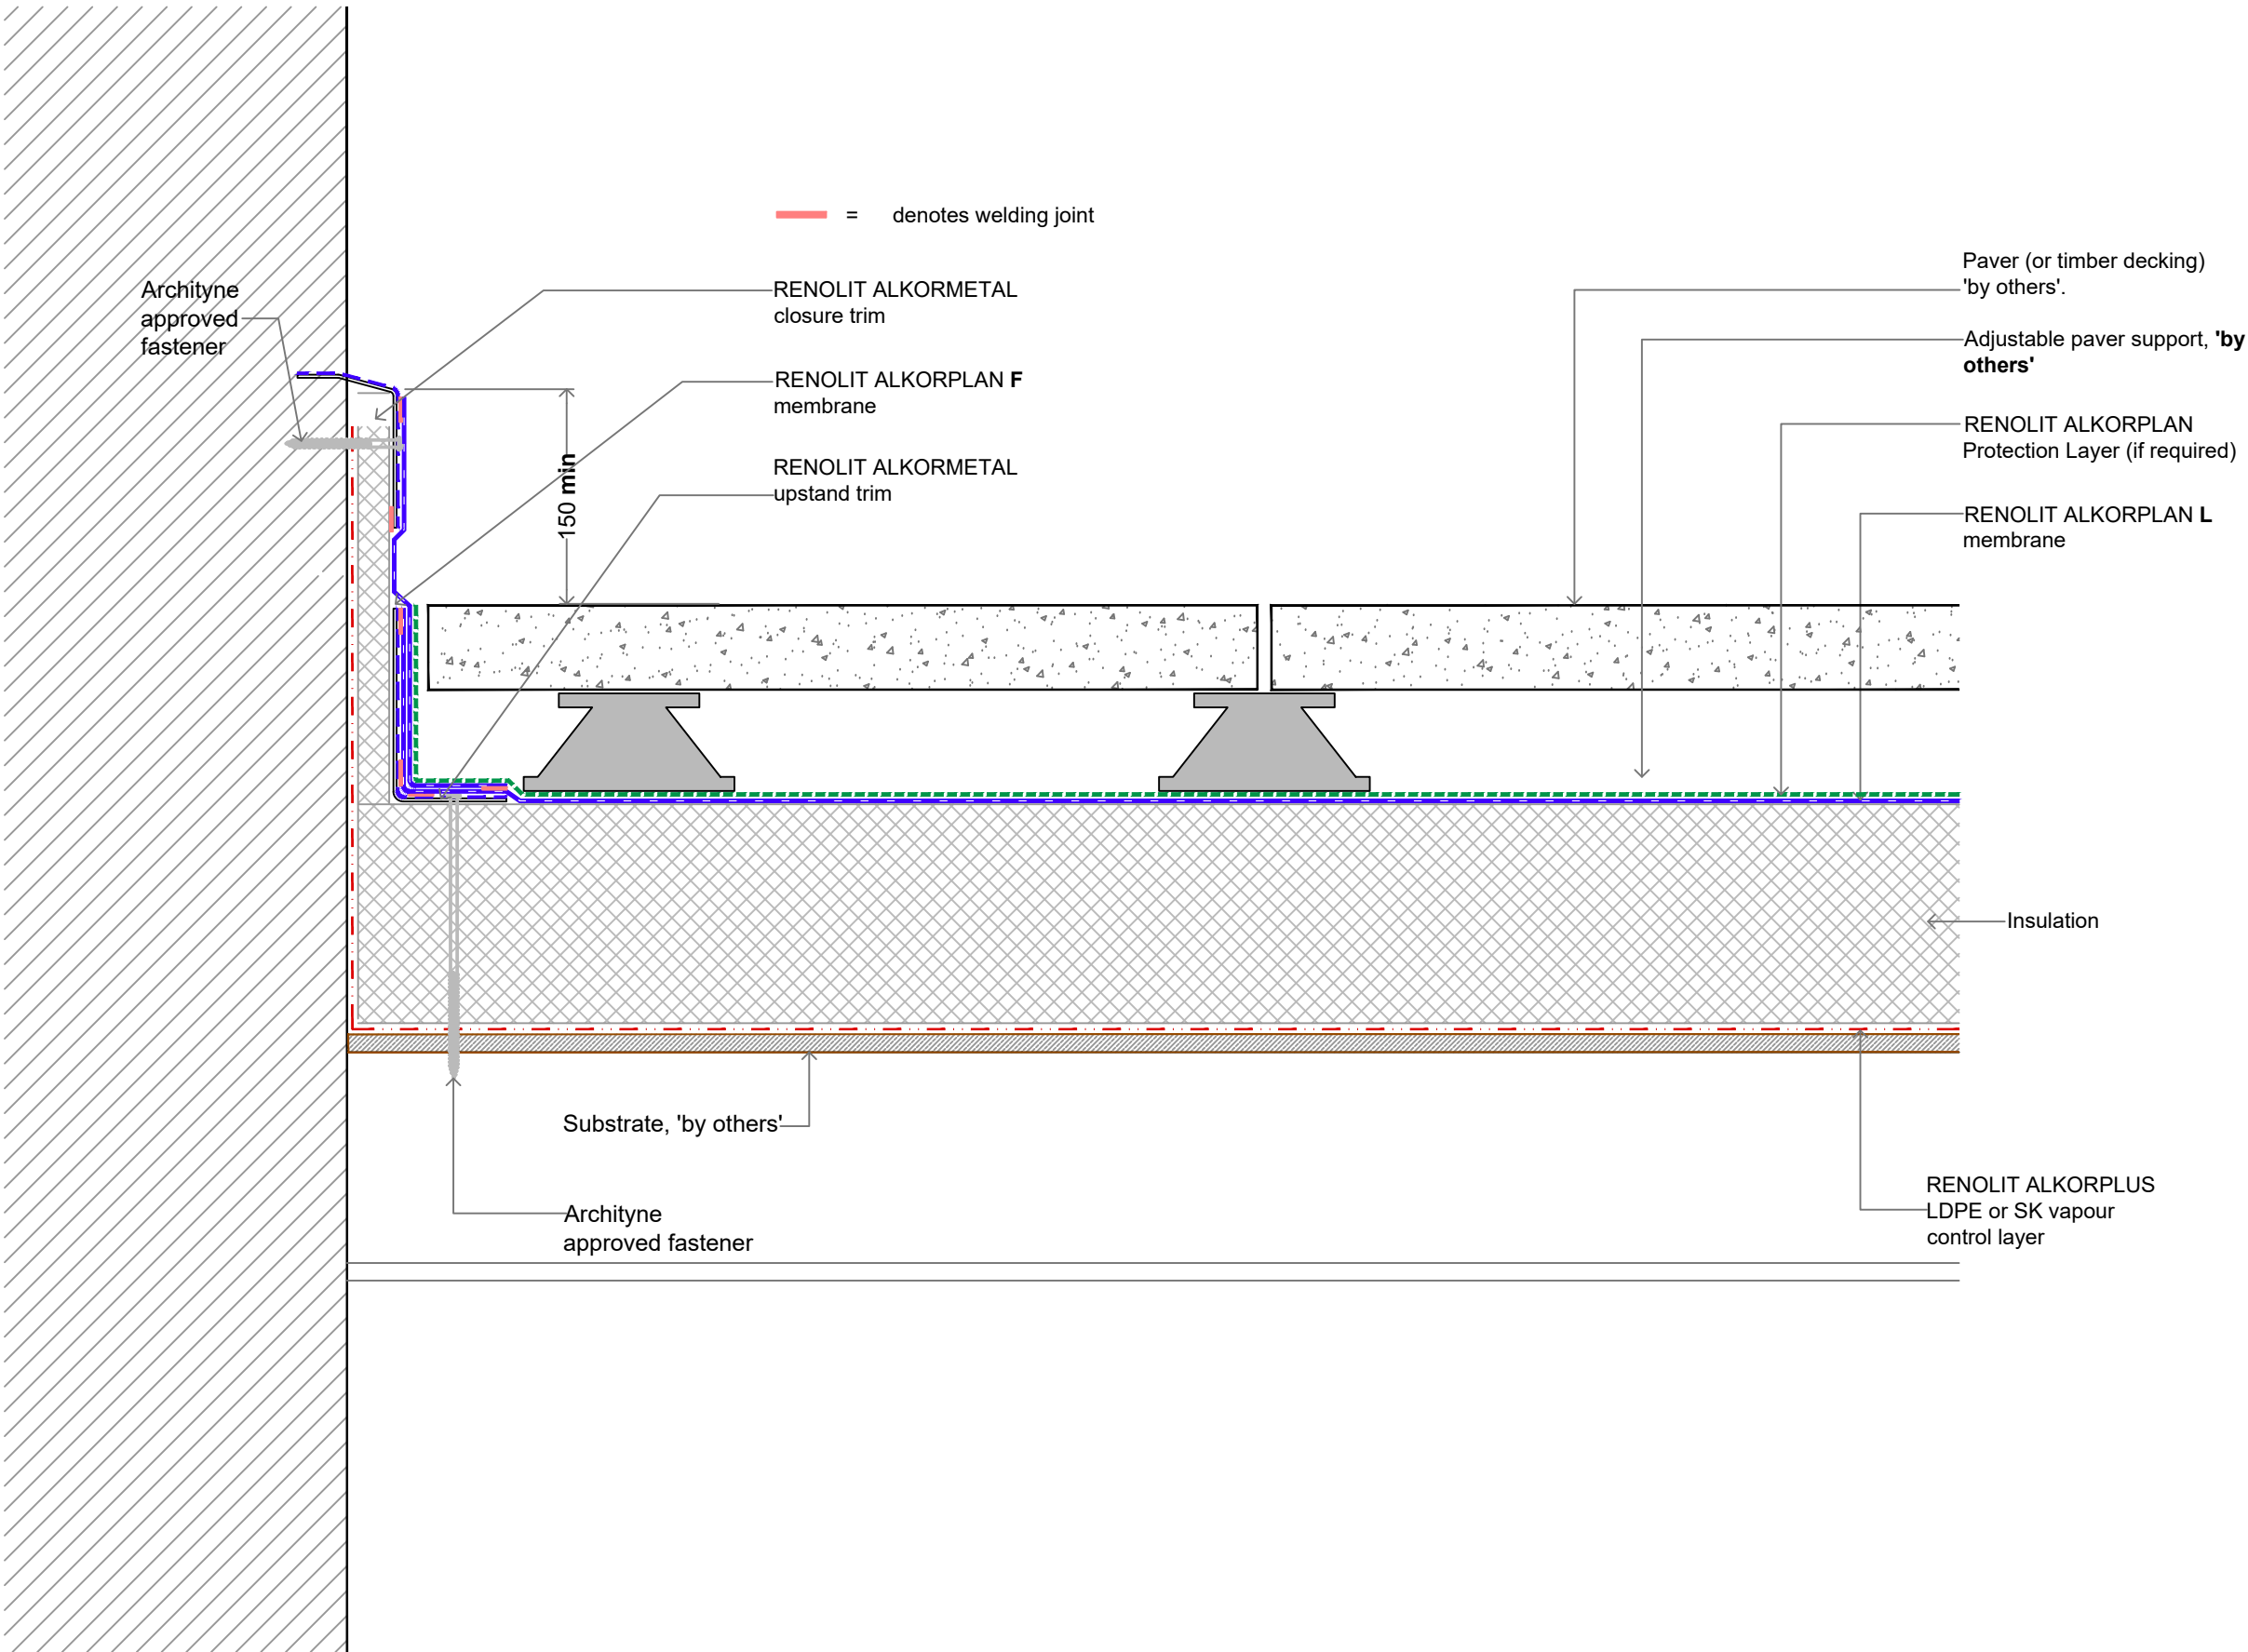

DO NOT SCALE

Notes

CodeMark»»

CMNZ70216

REV.	DATE	DESCRIPTION
1.	May 2026	First Issue

Archityne

Archityne Limited
PO Box 58129
Botany, Auckland
2163
New Zealand

TITLE:
RENOLIT ALKORPLAN L Upstand
Abutment Detail With Pavers - Warm Roof

SCALE	DATE	DRG NO.	REV. NO.
1:5@A3.	18/05/26	601	1.