

BYT B.1

2+kk

1.NP

Apt. B.1

1 bdrm

gr. floor

1	Chodba Hallway	5,10 m ²
2	Ložnice Bedroom	11,90 m ²
3	Koupelna Bathroom	4,20 m ²
4	Obývací pokoj Living room	30,70 m ²
5	WC WC	2,20 m ²



Užitná plocha | Usable area 54,10 m²

Podlahová plocha | Floor area 57,70 m²

6 Terasa | Terrace 17,50 m²

7 Předzahrádka | Garden 149,80 m²

Celková plocha | Total area 225,00 m²

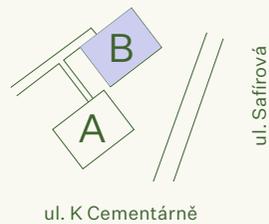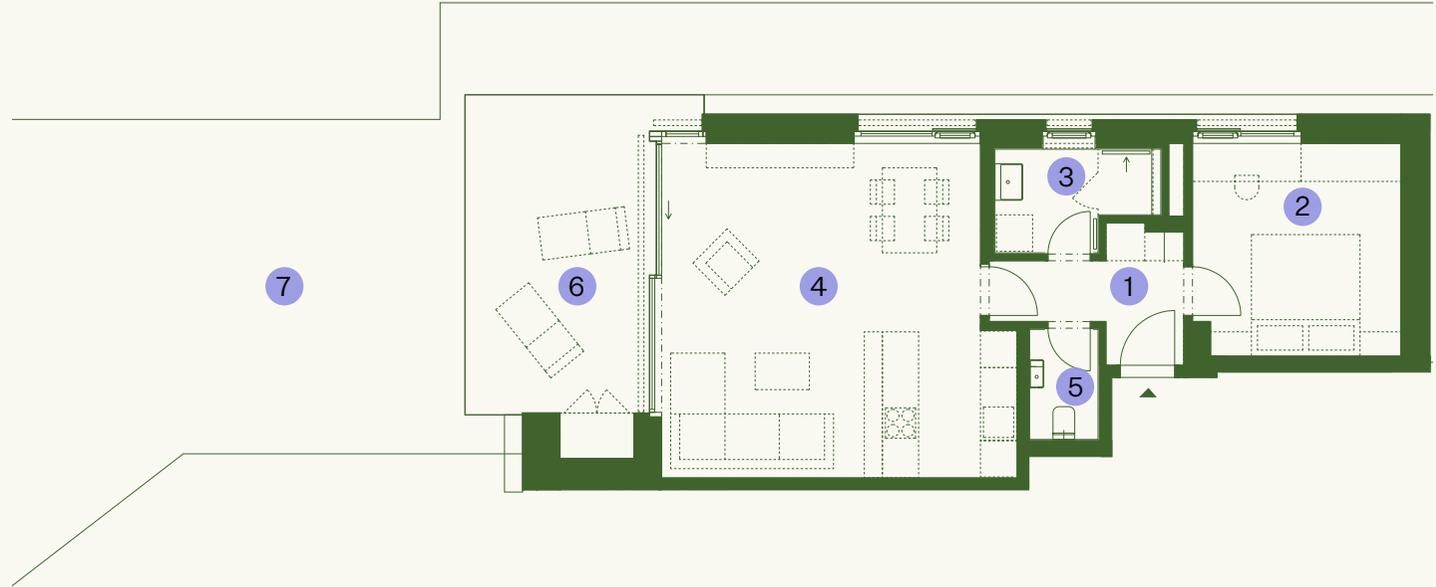

0,5 1,5 3m

M 1:50

Způsob výpočtu podlahové plochy je stanoven v souladu s nařízením vlády č. 366/2013 Sb. Tento výkres byl zpracován pro marketingové účely. Zobrazený půdorys jednotky, včetně zakresleného vybavení a spotřebičů, je pouze ilustrativní. Vybavení a spotřebiče nejsou součástí prodeje. Prodávající si vyhrazuje právo na případné změny.

The method of calculating the floor space is in accordance with Government Regulation No. 366/2013 Coll. This sketch was prepared solely for marketing purposes. The floor plan of the unit shown, including the equipment and appliances, is for illustrative purposes only. Equipment and appliances are not included in the sale. The seller reserves the right to make any changes.

