

BYT A.3

3+kk

1.NP

Apt. A.3

2 bdrm

gr. floor



1	Chodba Hallway	11,80 m ²
2	Pokoj Room	15,30 m ²
3	Ložnice Bedroom	12,90 m ²
4	Koupelna Bathroom	4,00 m ²
5	Obývací pokoj Living room	30,80 m ²
6	WC WC	2,00 m ²
7	Komora Closet	1,50 m ²

Užitná plocha | Usable area **78,30 m²**

Podlahová plocha | Floor area **82,80 m²**

8	Terasa Terrace	16,80 m ²
9	Předzahrádka Garden	144,70 m ²

Celková plocha | Total area **244,30 m²**

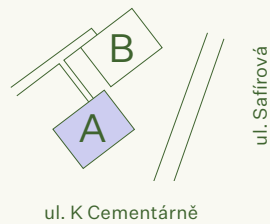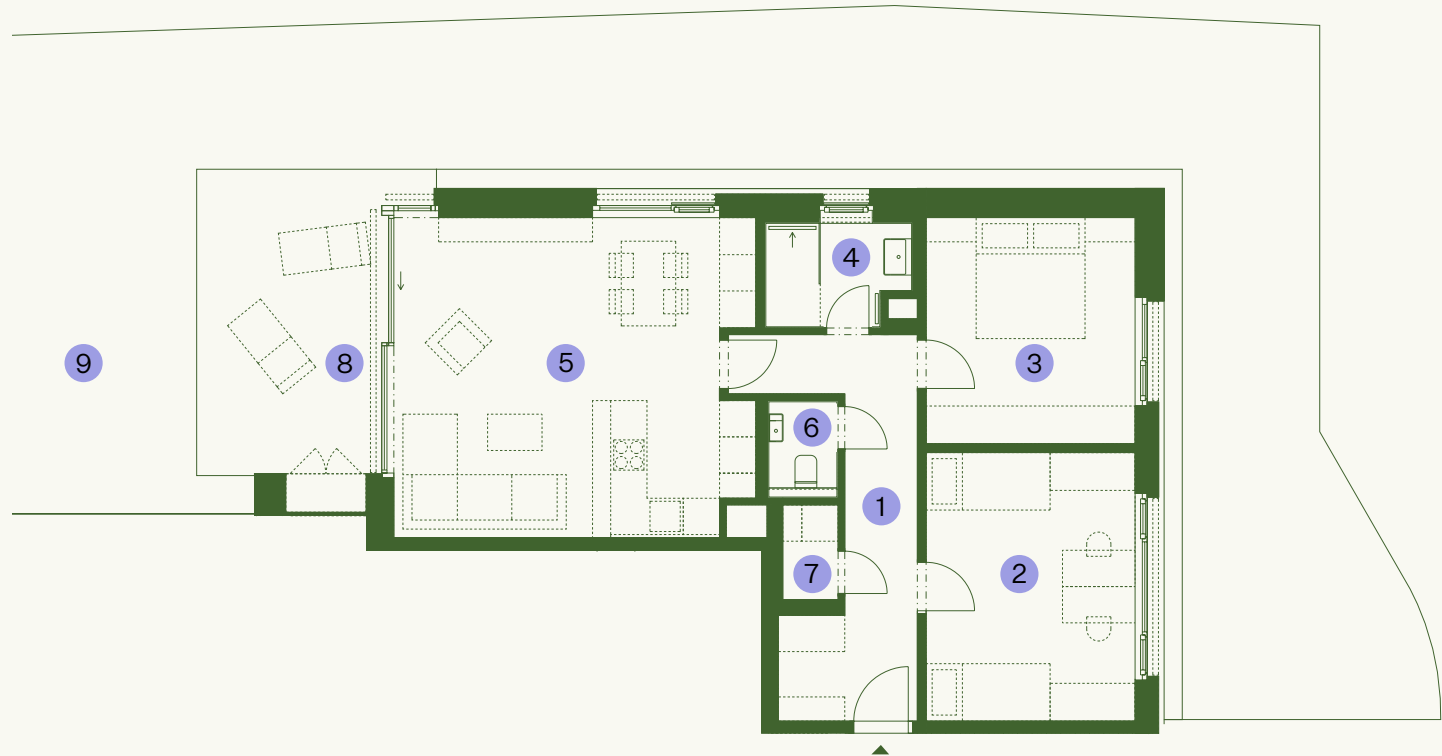

0,5 1,5 3m
M 1:50

Způsob výpočtu podlahové plochy je stanoven v souladu s nařízením vlády č. 366/2013 Sb. Tento výkres byl zpracován pro marketingové účely. Zobrazený půdorys jednotky, včetně zakresleného vybavení a spotřebičů, je pouze ilustrativní. Vybavení a spotřebiče nejsou součástí prodeje. Prodávající si vyhrazuje právo na případné změny.

The method of calculating the floor space is in accordance with Government Regulation No. 366/2013 Coll. This sketch was prepared solely for marketing purposes. The floor plan of the unit shown, including the equipment and appliances, is for illustrative purposes only. Equipment and appliances are not included in the sale. The seller reserves the right to make any changes.

