

## BYT B.1+2

4+kk

1.NP

Apt. B.1+2

3 bdrm

gr. floor



1	Chodba   Hallway	18,70 m <sup>2</sup>
2	Obývací pokoj   Living room	40,80 m <sup>2</sup>
3	Koupelna   Bathroom	3,40 m <sup>2</sup>
4	Koupelna   Bathroom	4,50 m <sup>2</sup>
5	Ložnice   Bedroom	15,40 m <sup>2</sup>
6	Pokoj   Room	10,40 m <sup>2</sup>
7	Komora   Closet	2,40 m <sup>2</sup>
8	Pokoj   Room	12,10 m <sup>2</sup>

**Užitná plocha | Usable area** 107,70 m<sup>2</sup>

**Podlahová plocha | Floor area** 115,90 m<sup>2</sup>

9	Terasa   Terrace	15,80 m <sup>2</sup>
10	Terasa   Terrace	17,50 m <sup>2</sup>
11	Předzahrádka   Garden	257,20 m <sup>2</sup>

**Celková plocha | Total area** 406,40 m<sup>2</sup>

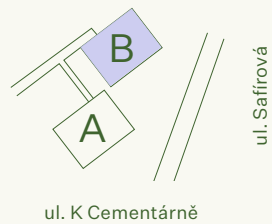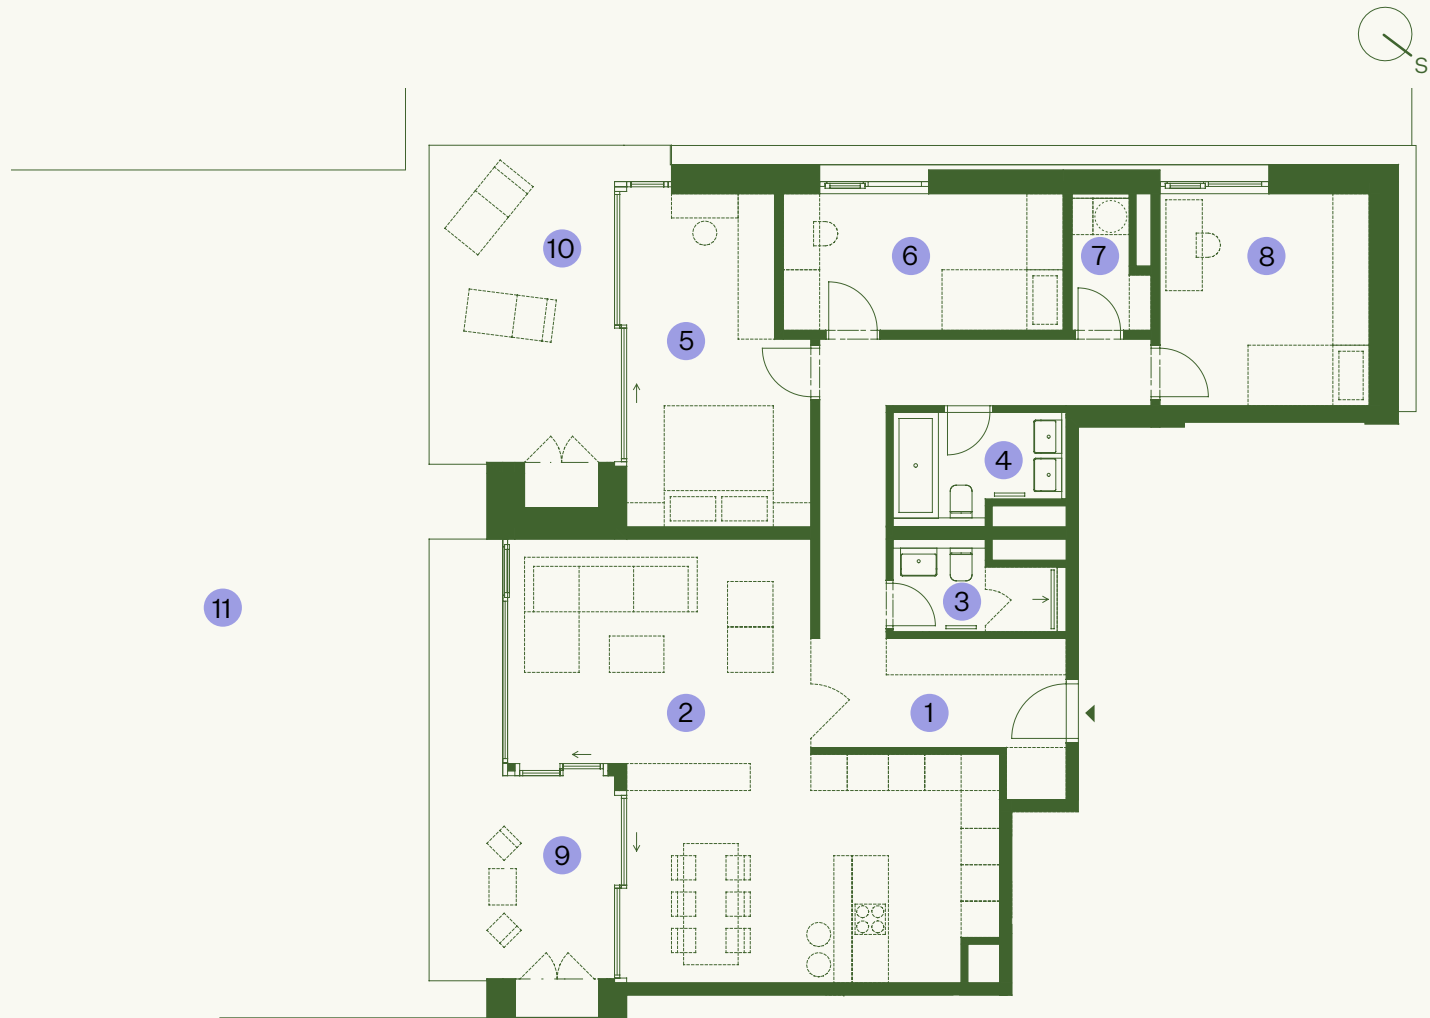

0,5 1,5 3m

M 1:50

Způsob výpočtu podlahové plochy je stanoven v souladu s nařízením vlády č. 366/2013 Sb. Tento výkres byl zpracován pro marketingové účely. Zobrazený půdorys jednotky, včetně zakresleného vybavení a spotřebičů, je pouze ilustrativní. Vybavení a spotřebiče nejsou součástí prodeje. Prodávající si vyhrazuje právo na případné změny.

The method of calculating the floor space is in accordance with Government Regulation No. 366/2013 Coll. This sketch was prepared solely for marketing purposes. The floor plan of the unit shown, including the equipment and appliances, is for illustrative purposes only. Equipment and appliances are not included in the sale. The seller reserves the right to make any changes.

