



MOFFETT TOWERS

1000 ENTERPRISE WAY
SUNNYVALE, CA

SILICON VALLEY'S PREEMINENT CLASS "A" OFFICE CAMPUS | ±318,255 SF AVAILABLE

NEWMARK

JAY PAUL
COMPANY



1000 ENTERPRISE WAY
AVAILABLE

PROPERTY HIGHLIGHTS



Iconic
Class "A" Office Campus



Highway 101 & 237
Building Signage Available



Full Service Cafeteria and Employee Lounge



Private ±48,000 SF
Health & Wellness Club



Central Location at the
Intersection of Highways 101 & 237



3.33/1,000 SF
Parking Ratio



High Performance
LEED Certified Design



Located on VTA Light Rail
with Caltrain Connectivity



EV Charging Stations
& Bike Lockers




1040

WORLD-CLASS CORPORATE CAMPUS

Moffett Towers offers a uniquely compelling array of benefits to forward thinking companies and their employees. With its centralized location, commanding visibility, LEED certified Gold design and, appealing amenities, Moffett Towers is the smart choice for the present and the sustainable choice for the future.

AVAILABILITY OVERVIEW

FLOOR	TOTAL SIZE
First	±40,372 SF
Second	±40,020 SF
Third	±40,042 SF
Fourth	±39,950 SF
Fifth	±39,627 SF
Sixth	±39,950 SF
Seventh	±39,858 SF
Eighth	±38,435 SF
Total SF	±318,255 SF

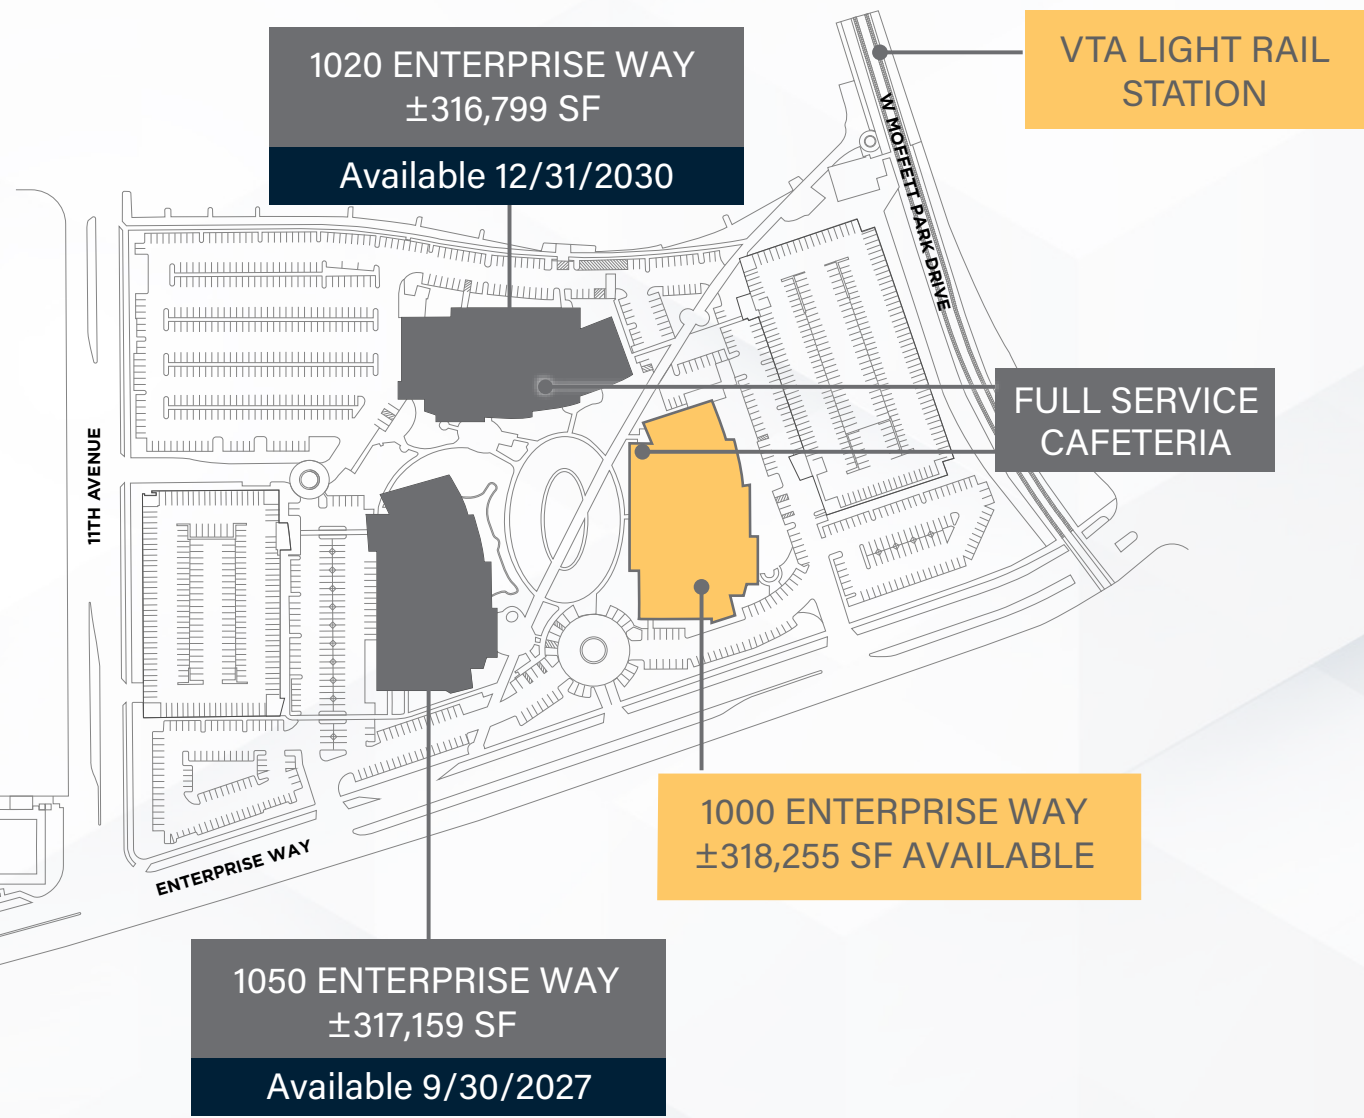


MOFFETT TOWERS CLUB

±48,000 SF

1050 ENTERPRISE WAY
±317,159 SF
Available 9/30/2027

1000 ENTERPRISE WAY
±318,255 SF AVAILABLE

1020 ENTERPRISE WAY
±316,799 SF
Available 12/31/2030

VTA LIGHT RAIL STATION


FULL SERVICE CAFETERIA

FIRST FLOOR LOBBY



1000

EIGHTH FLOOR | ±38,435 SF

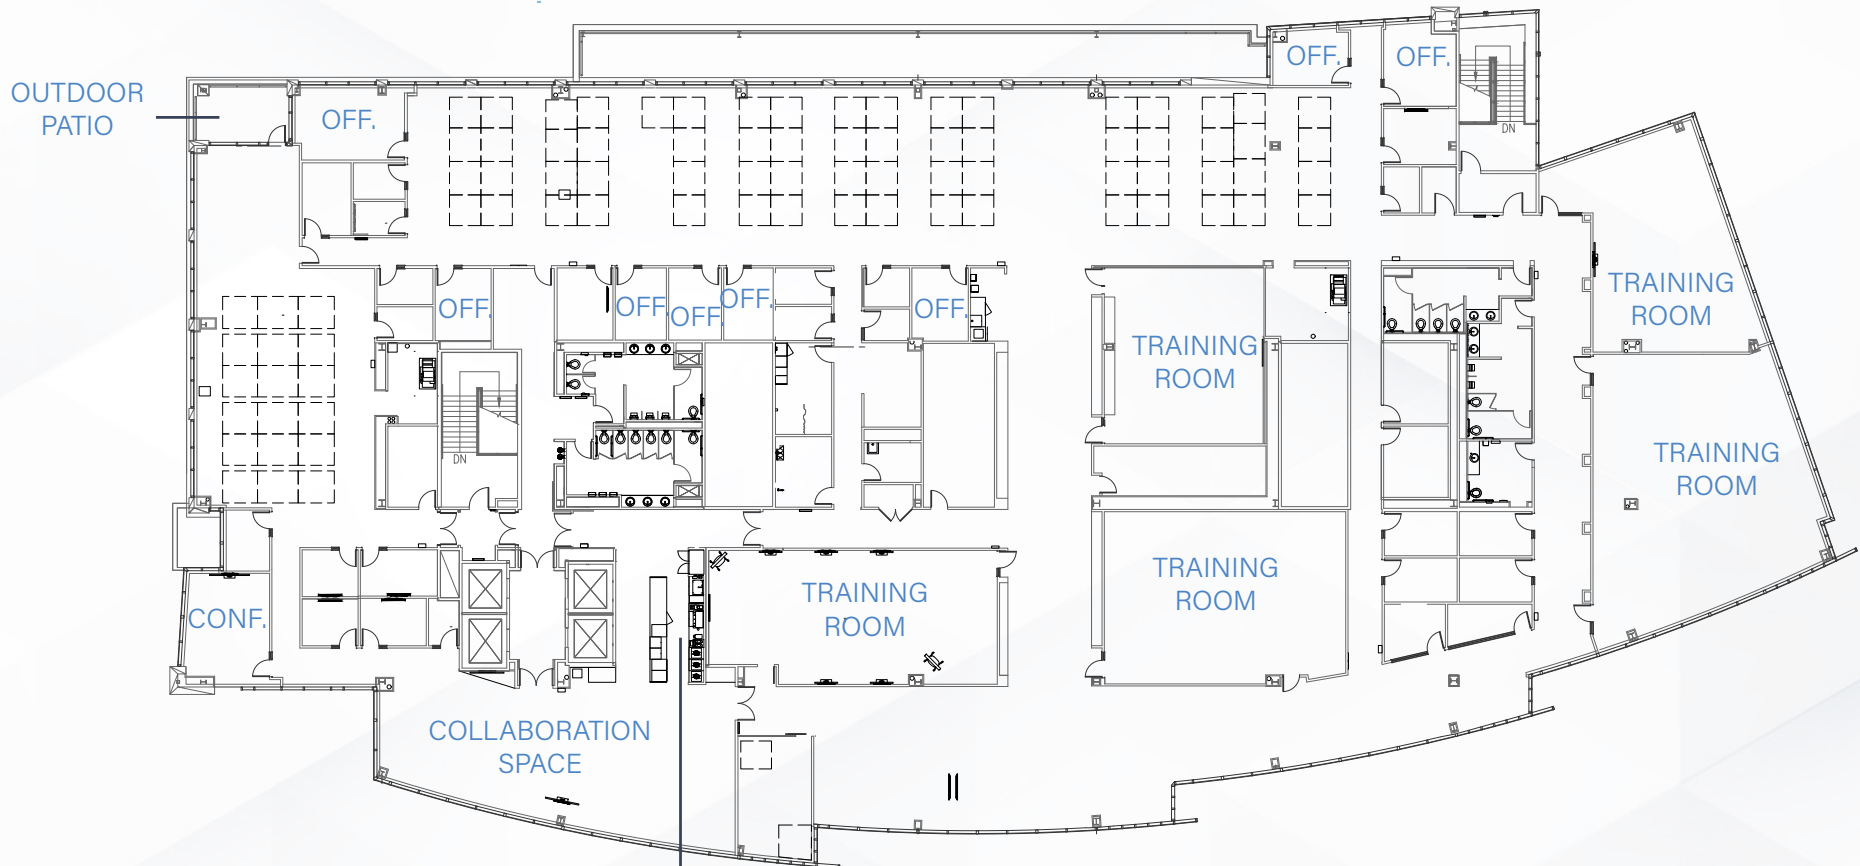

Not to scale

83	Workstations
1	Conference Room
5	Training Rooms
1	Break Room
1	Outdoor Patio


SEVENTH FLOOR | ±39,858 SF



Not to scale

136	Workstations
11	Conference Rooms
1	Break Room
1	Server Room

SIXTH FLOOR | ±39,950 SF

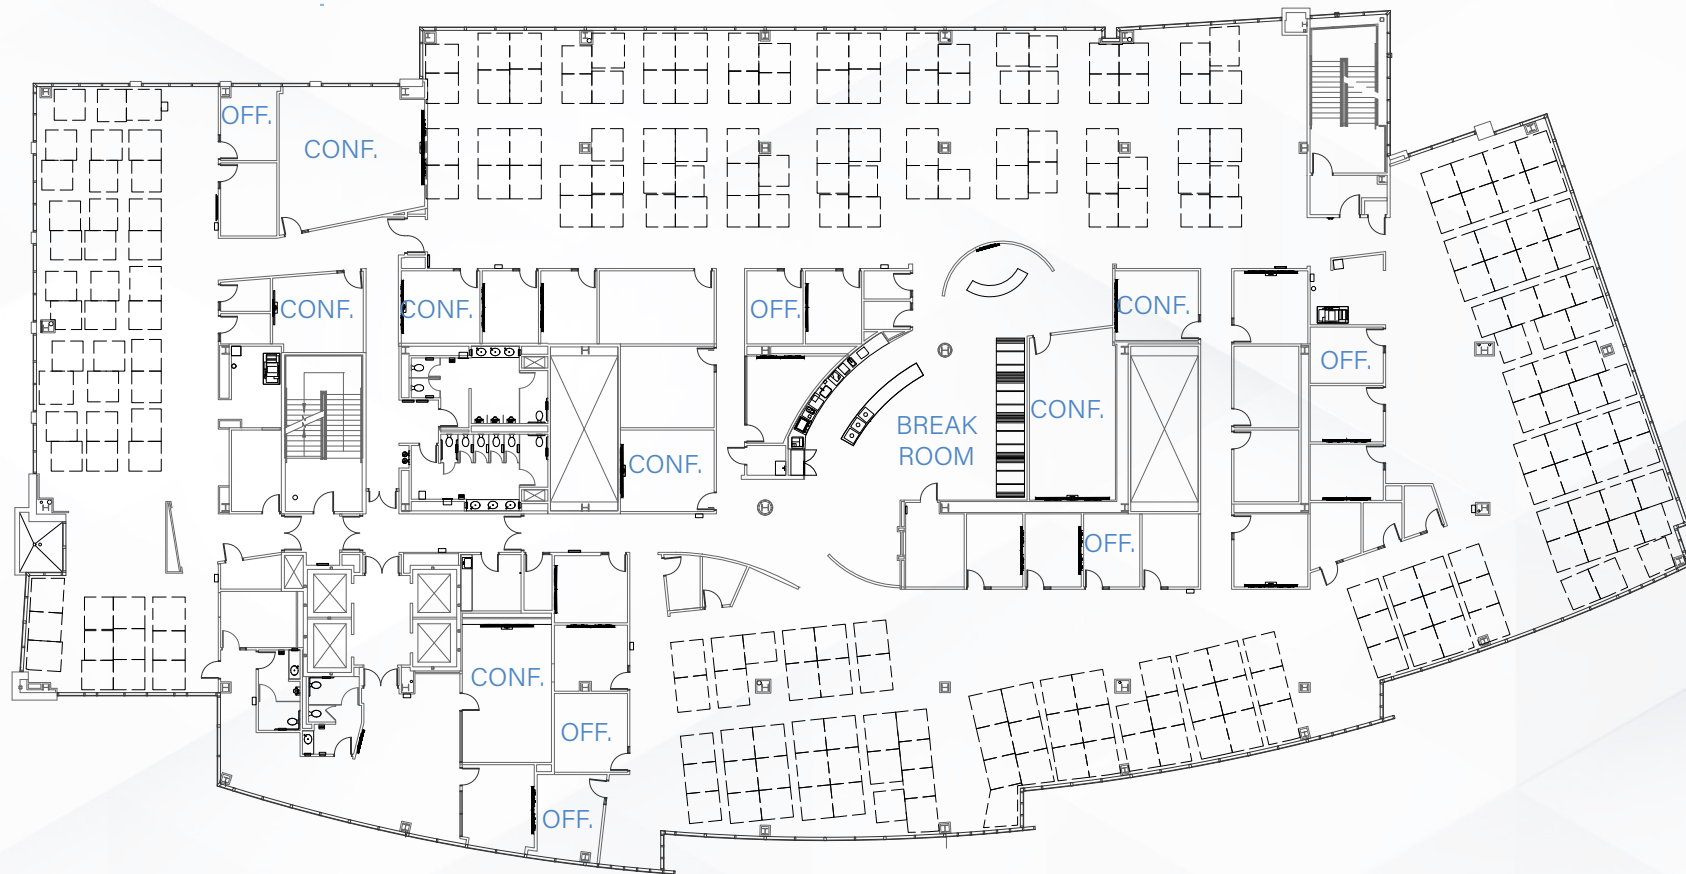


Not to scale

238 Workstations

7 Conference Rooms

1 Break Room

FIFTH FLOOR | ±39,627 SF

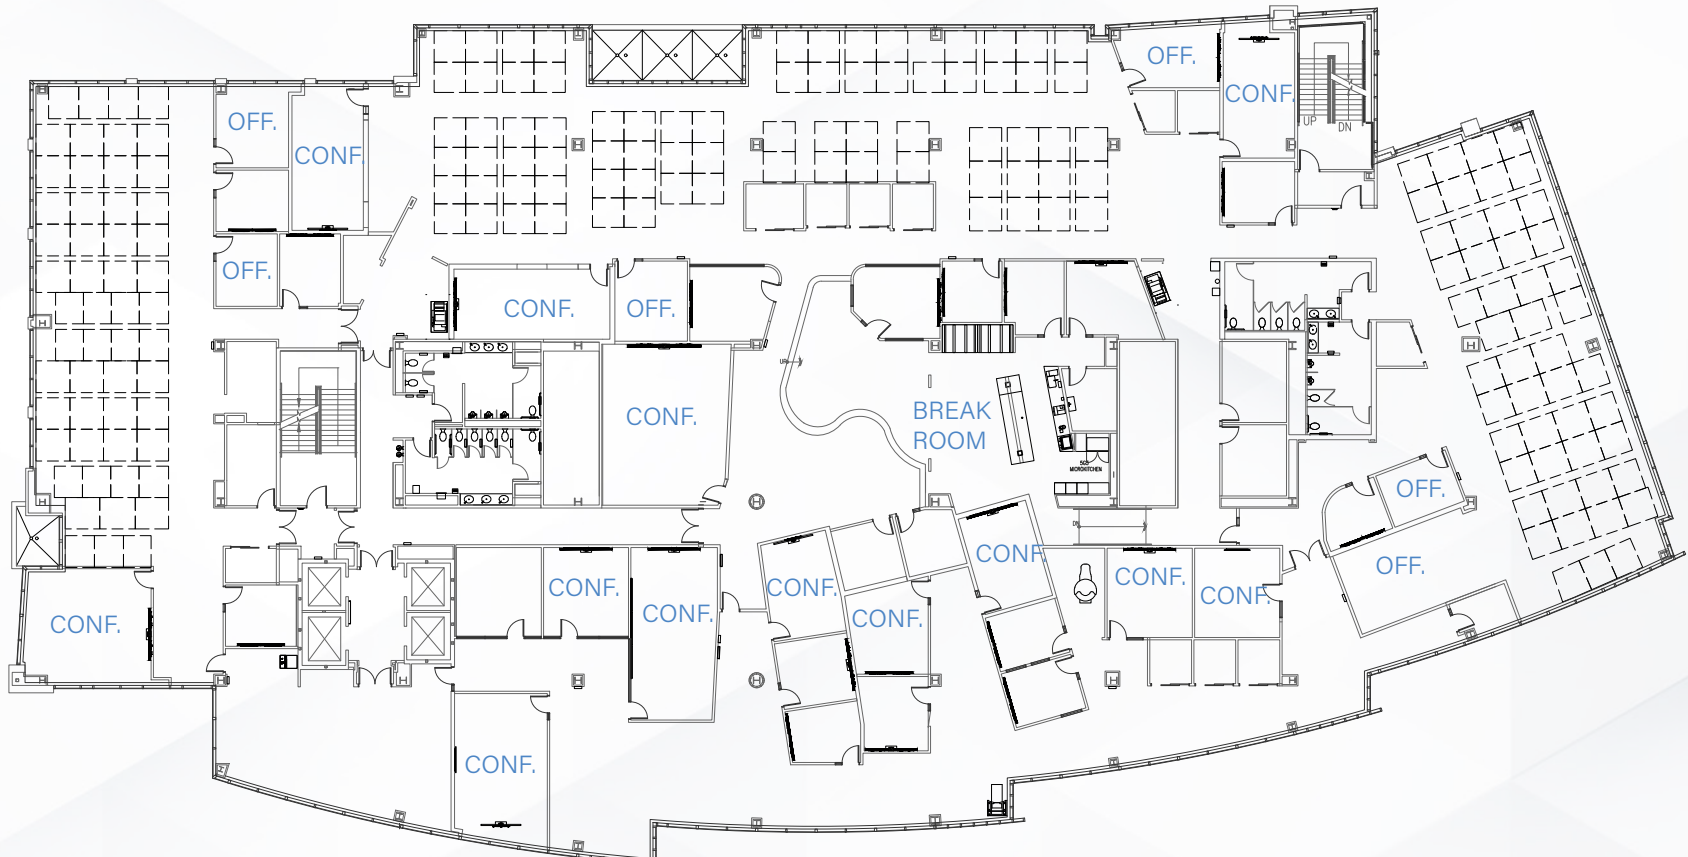

Not to scale


178 Workstations

13 Conference Rooms

1 Game Room

1 Break Room


FOURTH FLOOR | ±39,950 SF

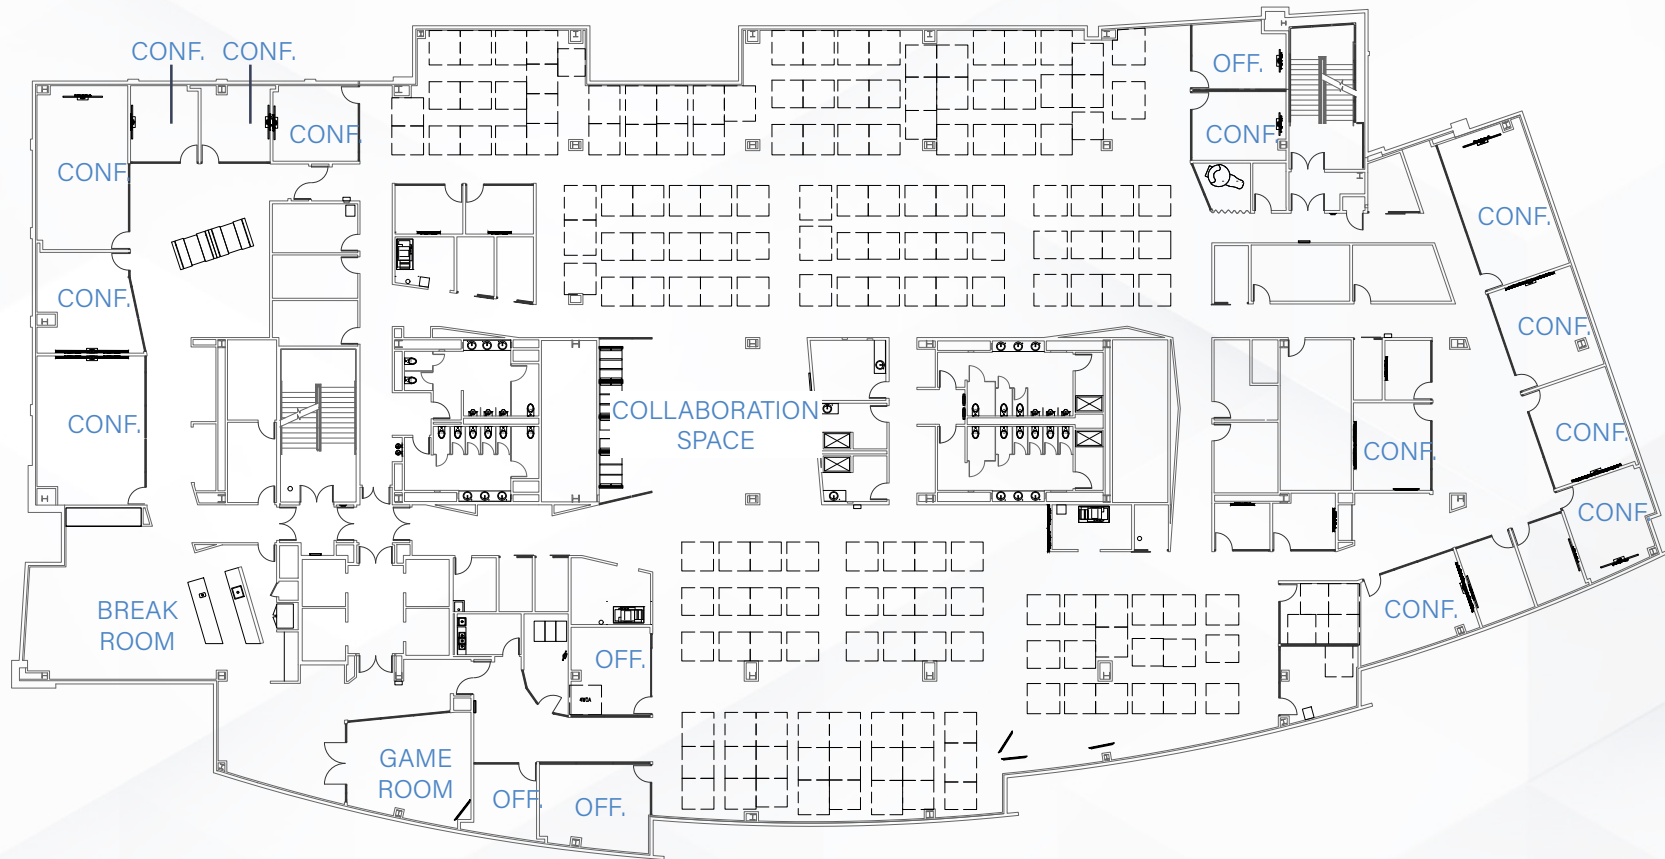

Not to scale

154	Workstations
13	Conference Rooms
1	Game Room
1	Break Room


THIRD FLOOR | ±40,042 SF

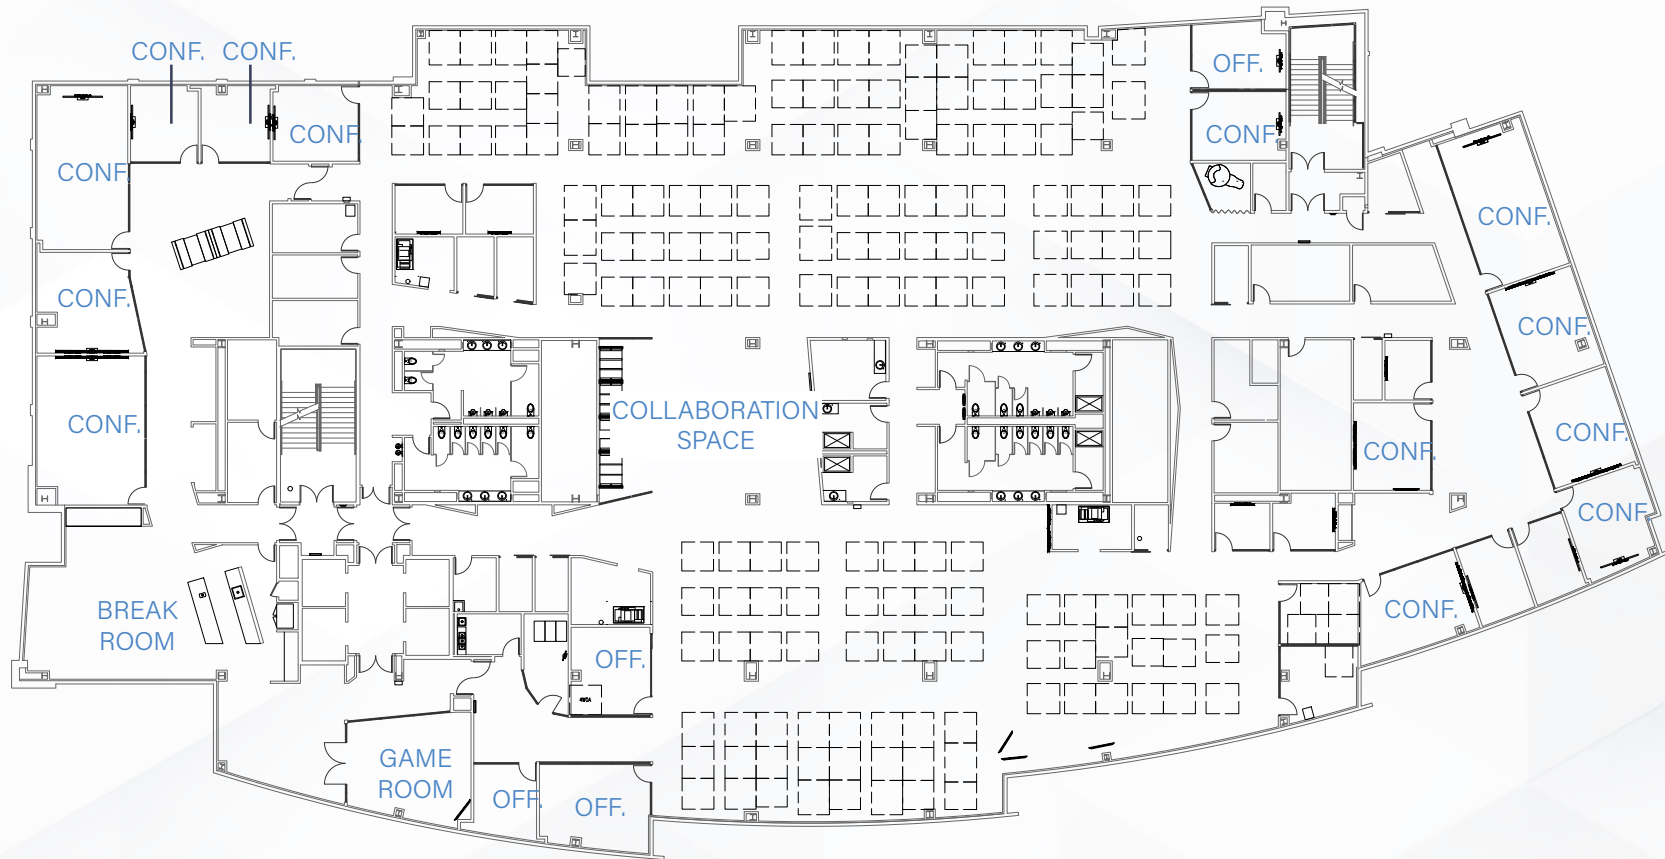

Not to scale

133	Workstations
10	Conference Rooms
1	Training Room
1	Server Room
1	Break Room

SECOND FLOOR | ±40,020 SF

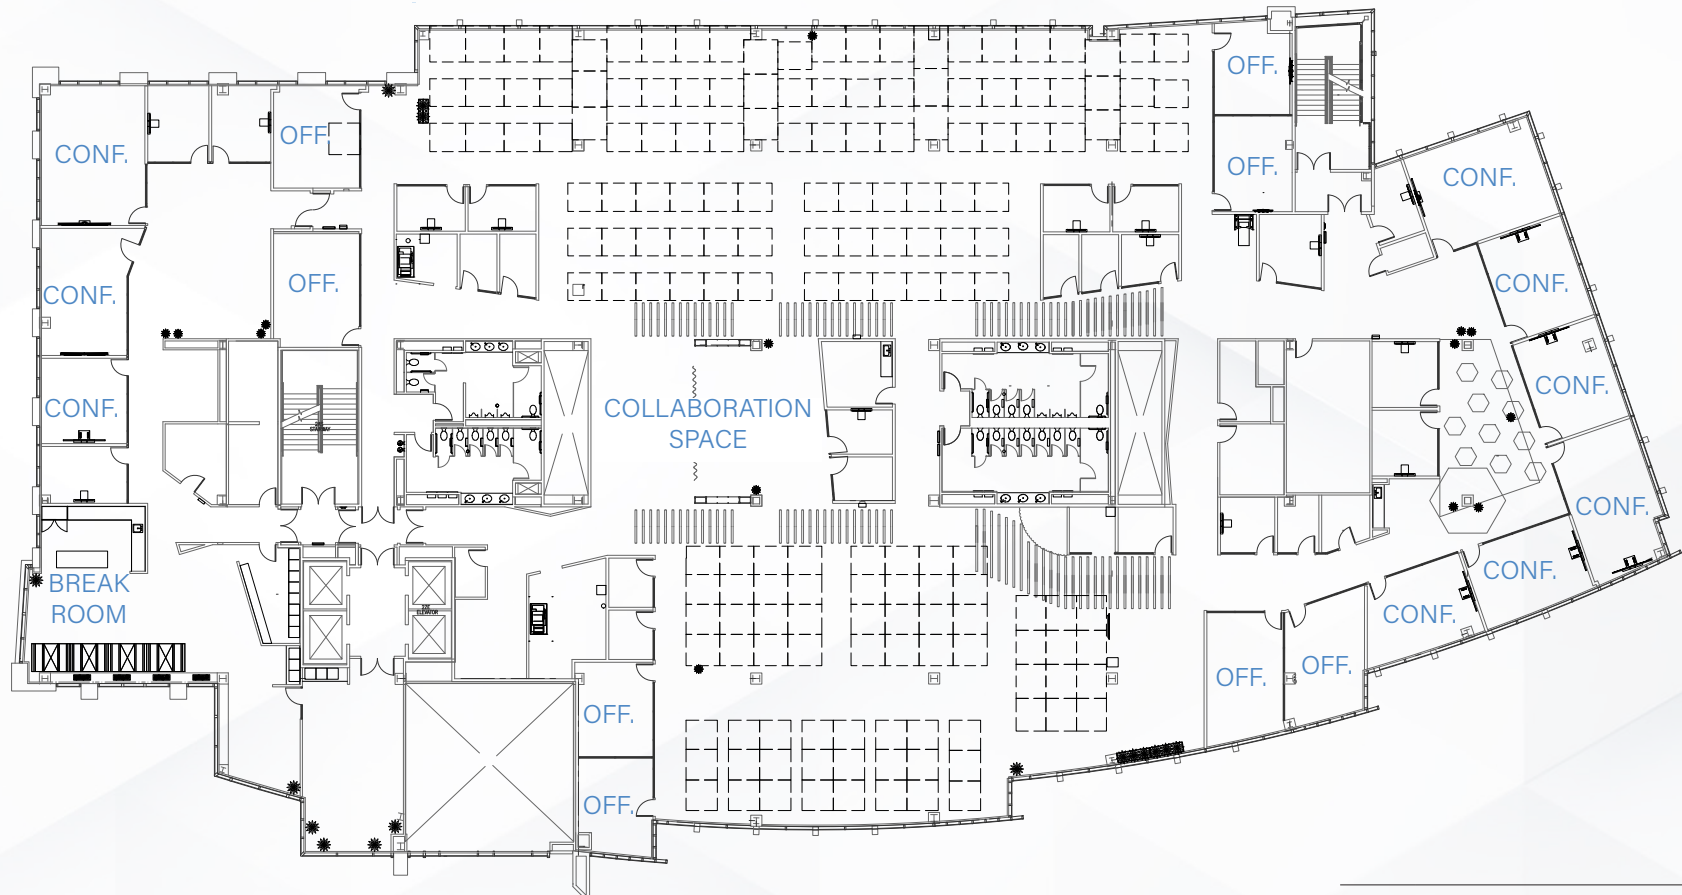


Not to scale

156 Workstations

9 Conference Rooms

1 Break Room


FIRST FLOOR | ±40,372 SF

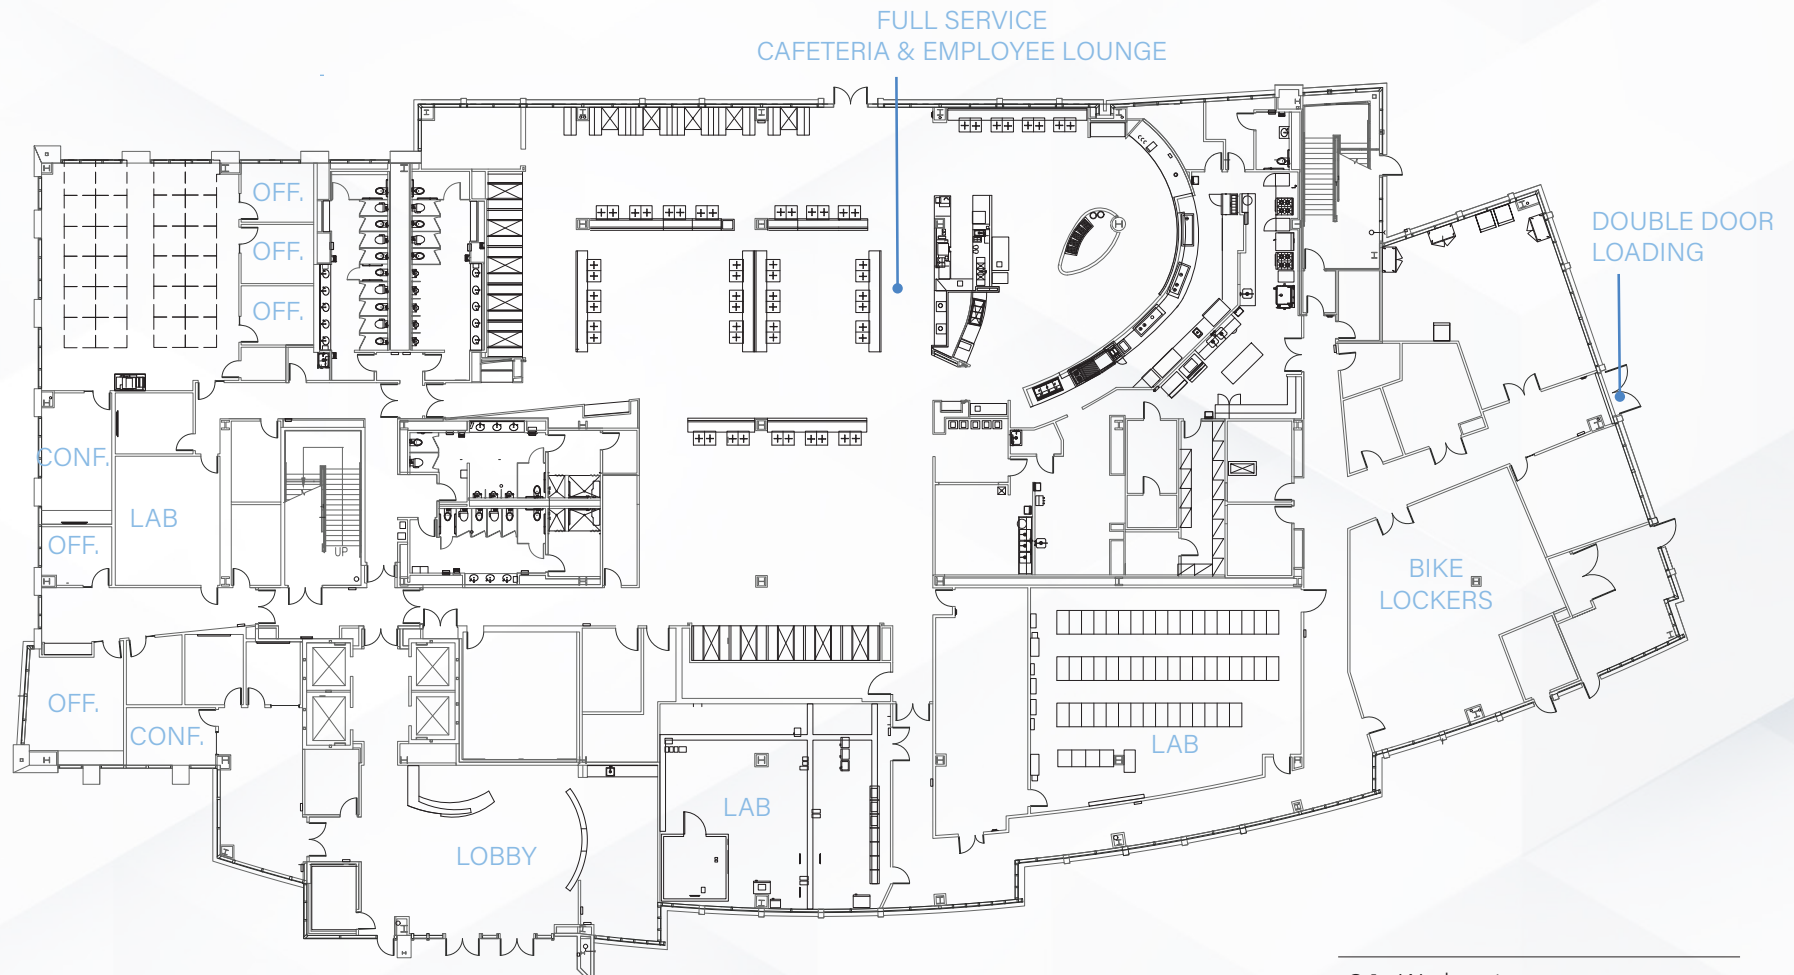

Not to scale

- 24** Workstations
- 2** Conference Rooms
- 1** Lab
- 1** Cafe
- 1** Bike Locker

NEARBY AMENITIES

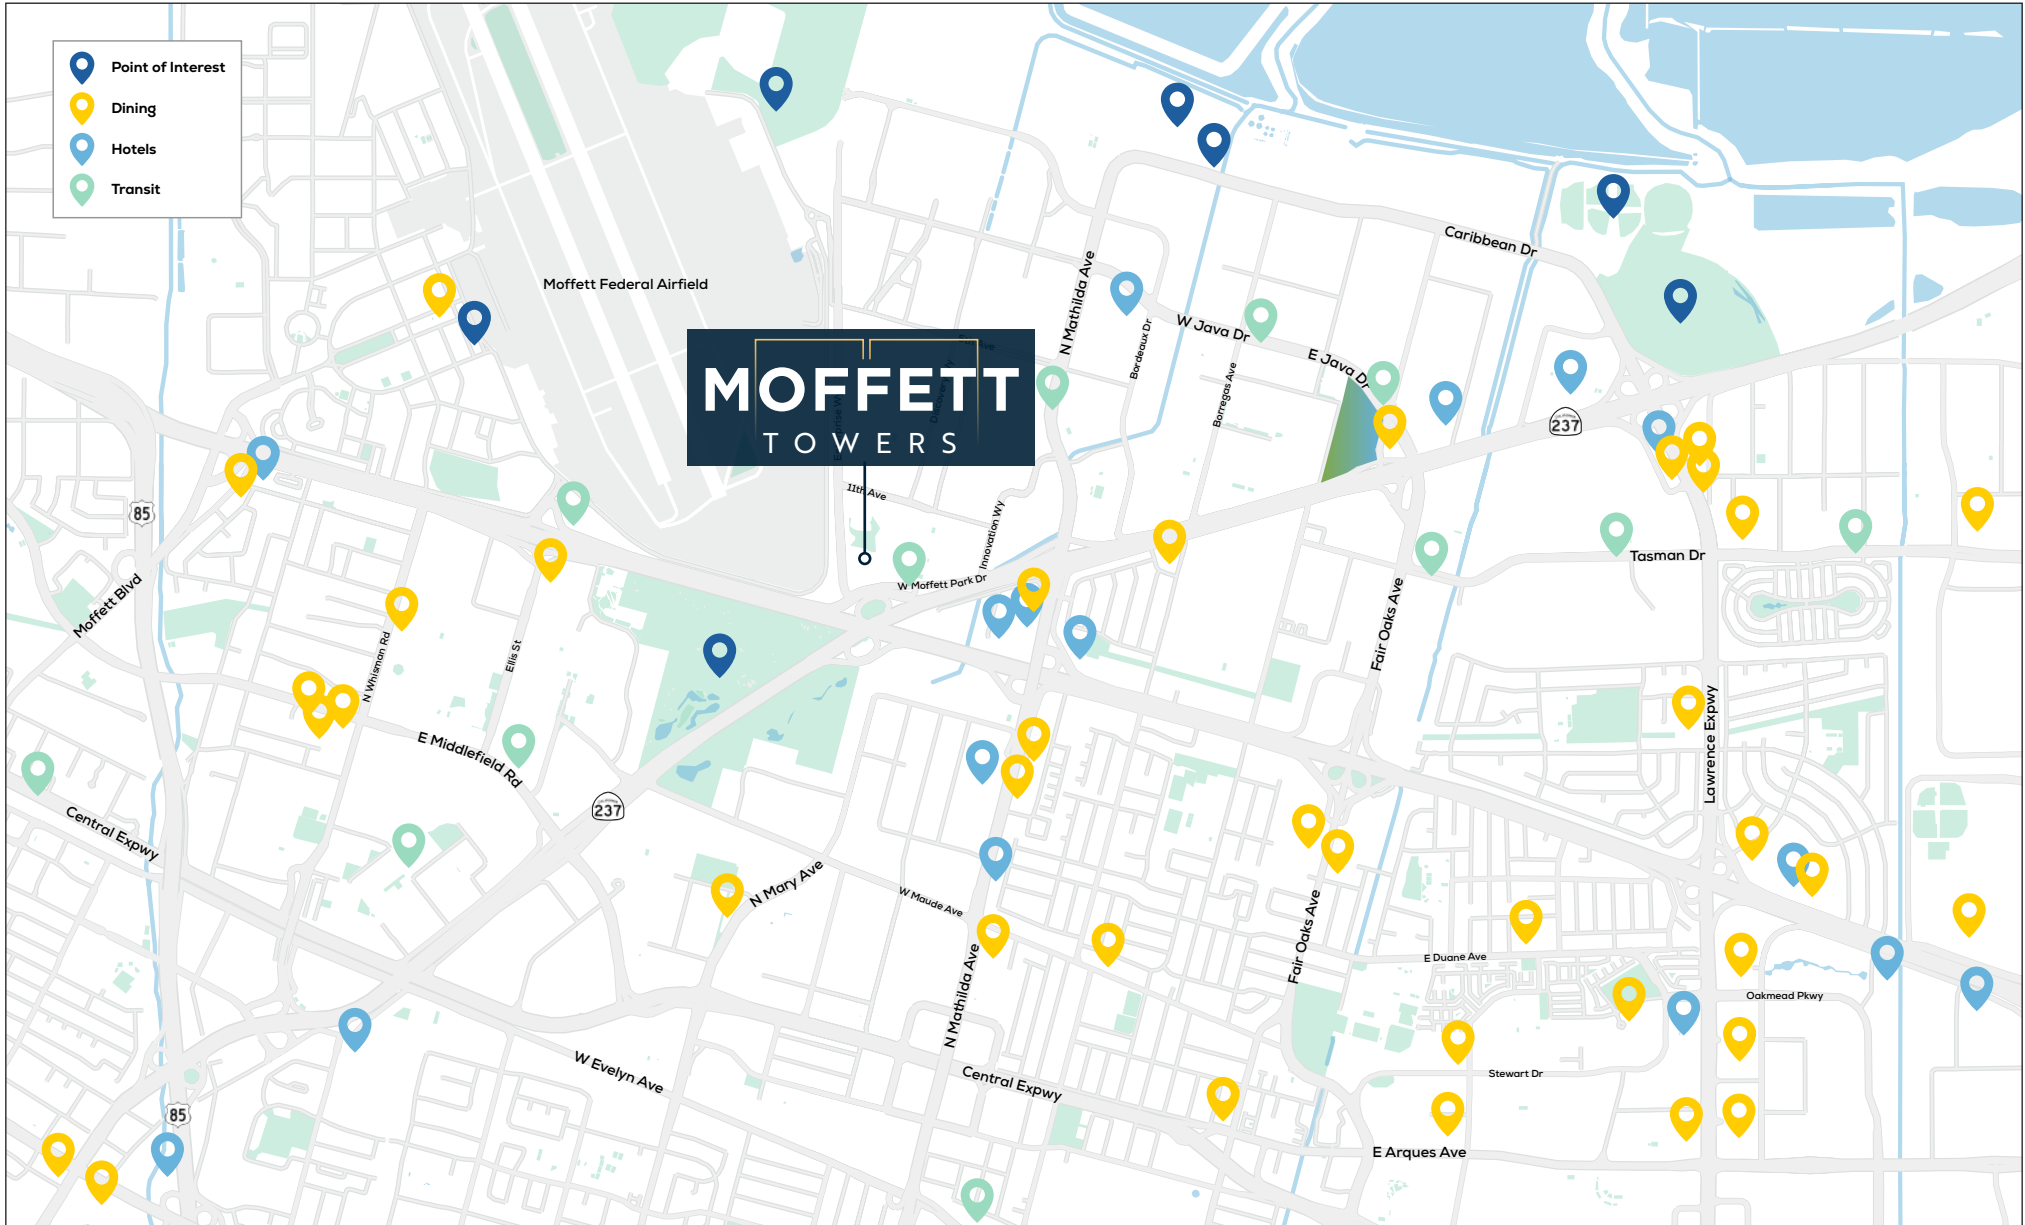

HOTEL HIGHLIGHTS

The Treehouse Hotel Silicon Valley in Sunnyvale is a playful, nature-inspired boutique retreat that opened in March 2025. Set on a former orchard, it blends whimsical treehouse design—think cozy nooks, hammocks, handcrafted furniture, and modular architecture—with modern comfort across 111 guest rooms, many featuring private patios or balconies. Emphasizing sustainability and creativity, the hotel preserves native oaks and fruit trees, incorporates recycled and modular construction, and offers communal spaces like a heated pool, fire-pit lounges, and flexible event venues. Dining options range from Stephanie Izard’s flagship Valley Goat to a casual Beer Garden and Backyard Café, making it an engaging, eco-conscious escape in the heart of Silicon Valley.




TETRA Hotel, also in Sunnyvale, offers a contrasting zen-minimalist experience. Featuring around 186 rooms and 14 suites, its aesthetic leans on clean lines, natural materials (walnut flooring, wool rugs, marble accents), smart in-room tech, and an artisanal minibar stocked with local, healthy snacks. The hotel’s signature restaurant, Adrestia, serves a seasonally tuned California menu that nods to regional cultural hotspots like San José’s Japantown and Santa Clara’s Koreatown. TETRA integrates over 9,000 ft² of flexible event space—including high-tech meeting rooms, a calm pool deck, and indoor-outdoor “Nexus” lounges with fire pits and art—designed for both business and social gatherings.




treehouse
HOTELS



TETRA

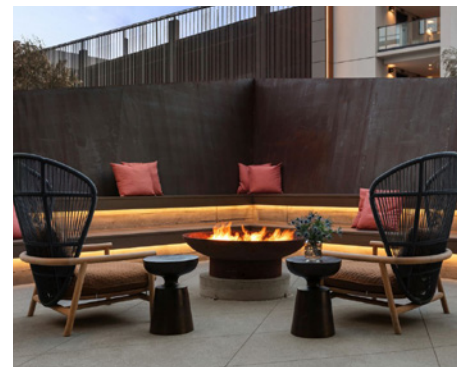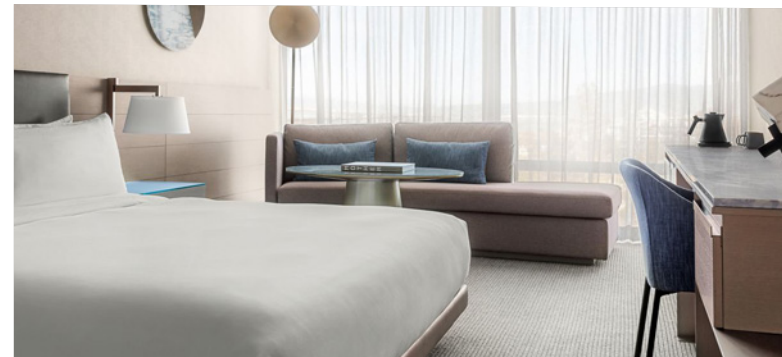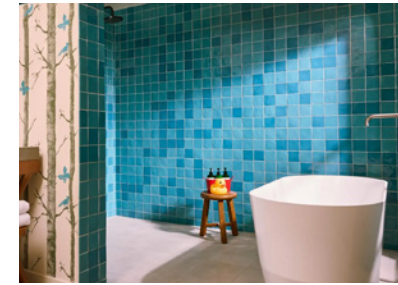

REGIONAL MAP

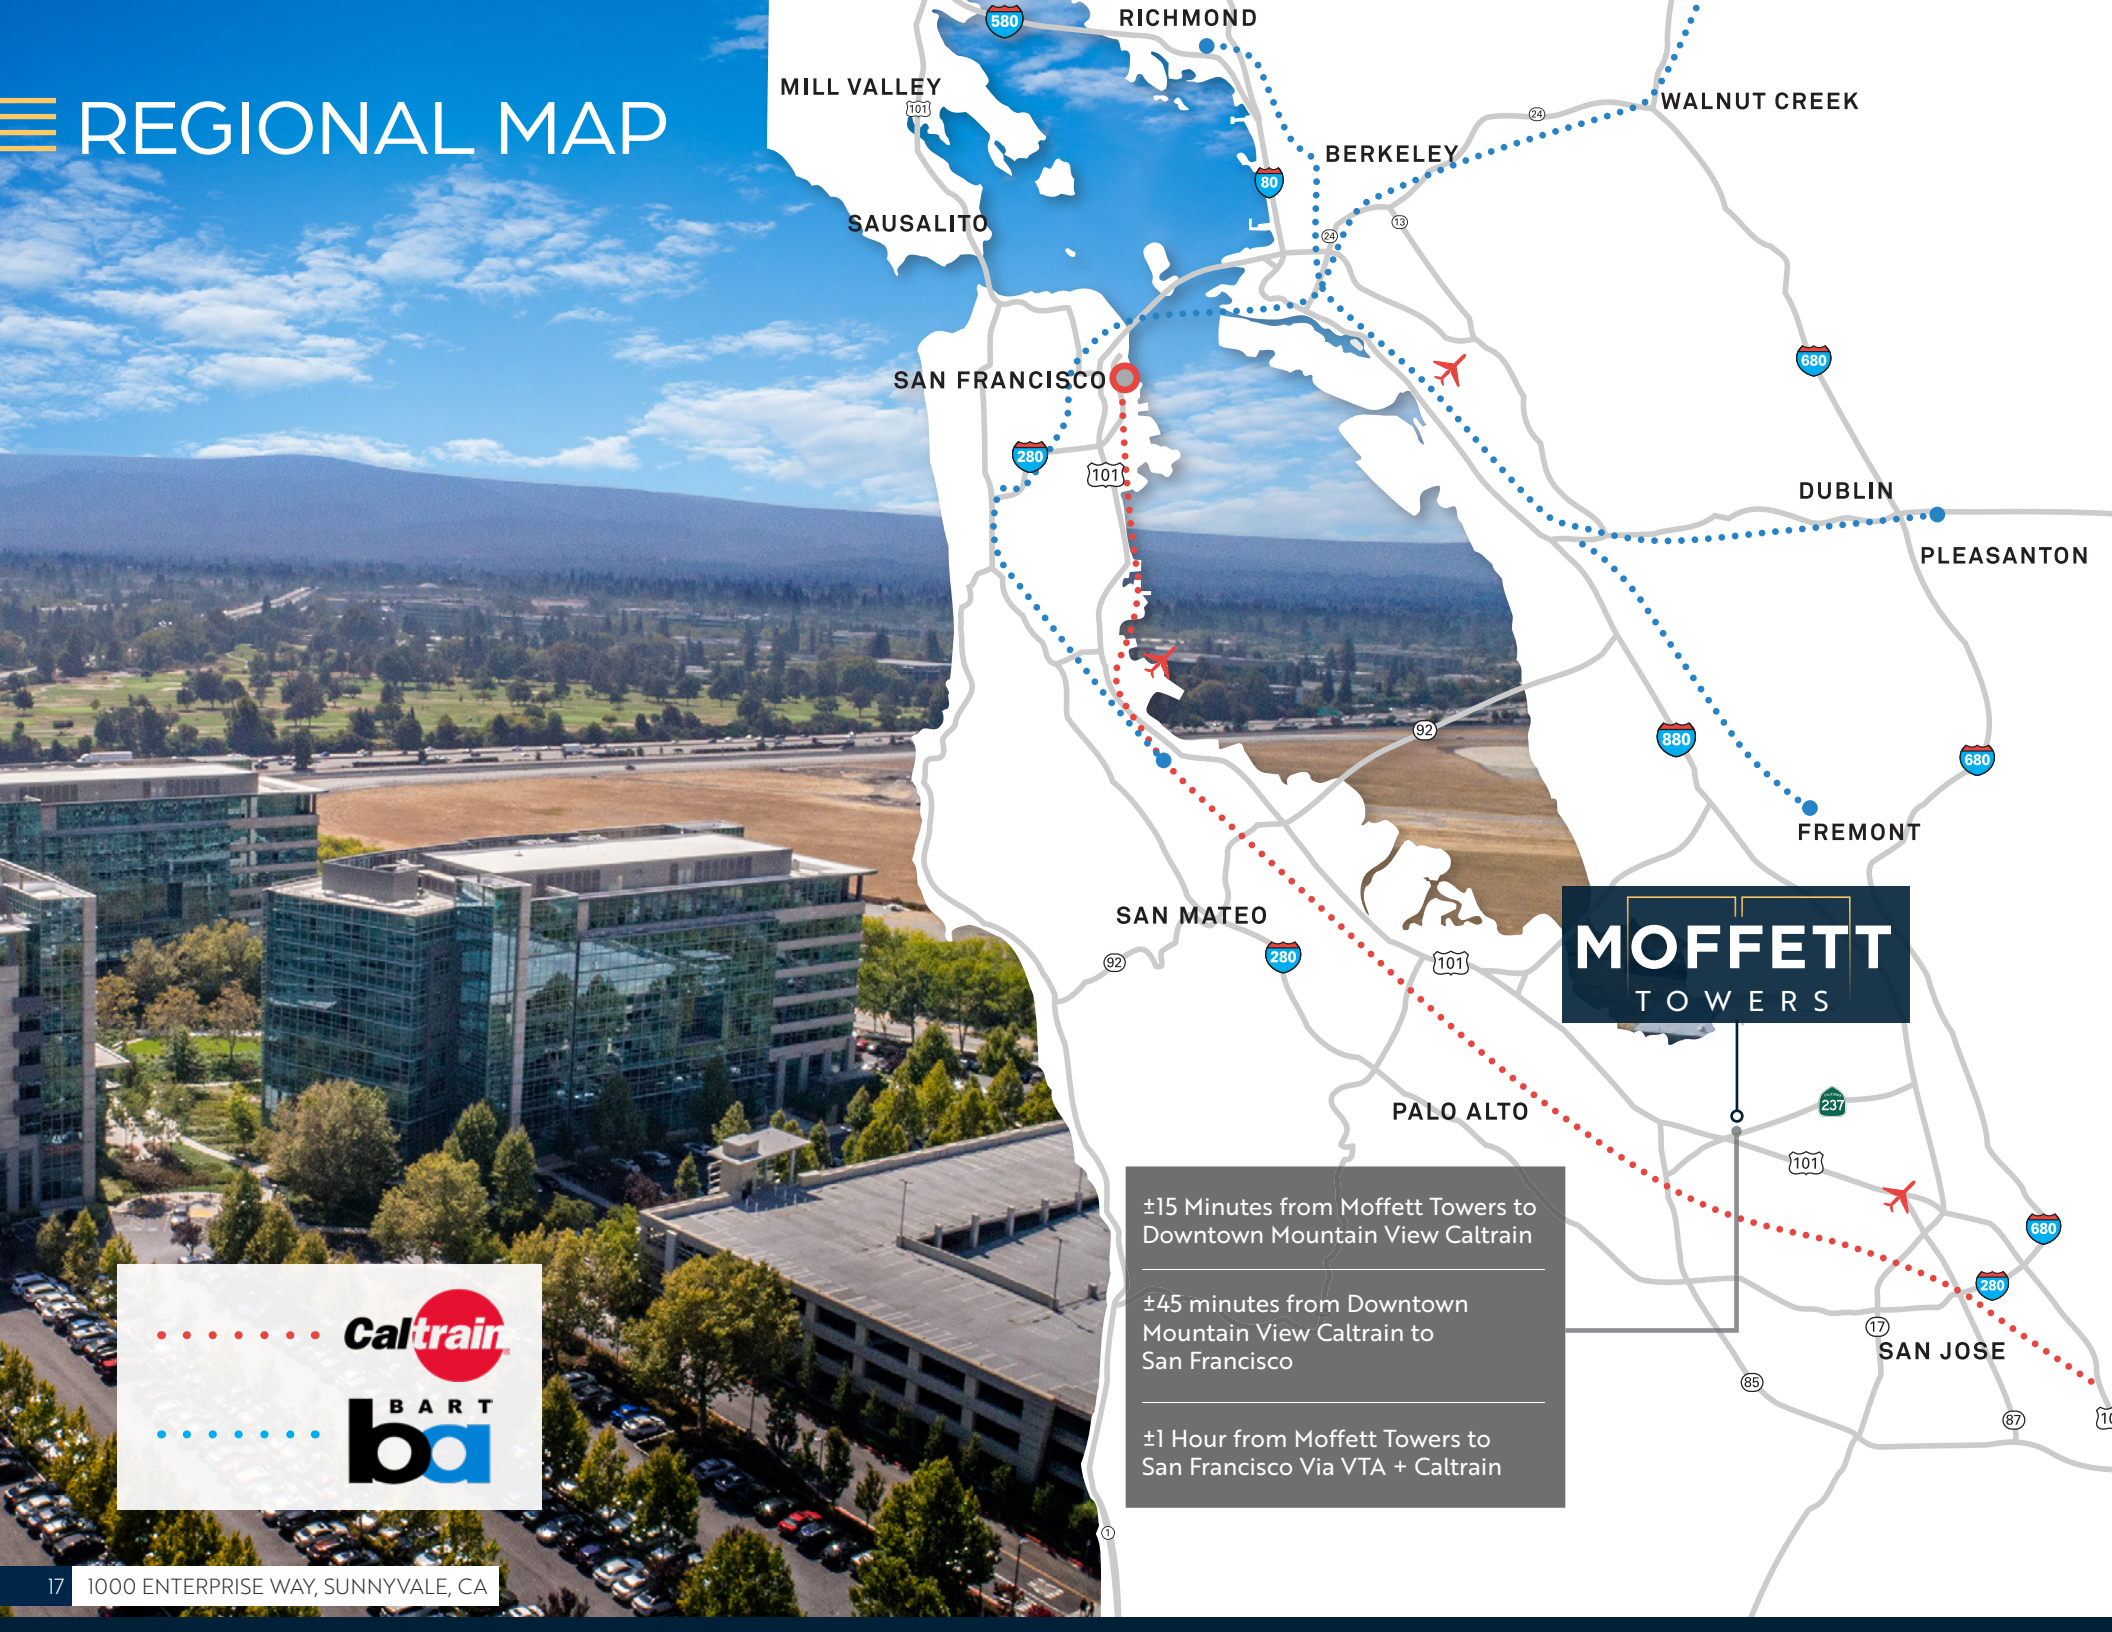

MOFFETT
TOWERS

±15 Minutes from Moffett Towers to
Downtown Mountain View Caltrain

±45 minutes from Downtown
Mountain View Caltrain to
San Francisco

±1 Hour from Moffett Towers to
San Francisco Via VTA + Caltrain



BUILDING SPECIFICATIONS

BUILDING ADDRESS

- 1000, 1020, 1050 Enterprise Way

BUILDING OWNER

- Jay Paul Company

BUILDING ARCHITECT

- DES Architects + Engineers

INTERIOR ARCHITECT

- DES Architects + Engineers

CONTRACTOR

- Level 10 Construction

EXTERIOR MATERIAL

- Buildings 1000-1050: Stone/Glass Curtain Wall

NUMBER OF FLOORS

8

TOTAL NET RENTABLE AREA

- ±1,985,577 Square Feet

TYPICAL FLOOR SIZE

- ±40,000 Square Feet

SLAB-TO-SLAB

- First to Second: 16' - 0"
- Second to Eighth: 14' - 0"/floor
- First to Penthouse: 128' - 3"

FINISHED CEILING HEIGHT:

- First Floor: 11'-0"
- Upper Floors: 10'-0"

WINDOW DIMENSIONS:

- First Floor: 5'-4" W x 8'-0" H'
or 5'-4" W x 11'-0" H
- Upper Floors: 5'-4" W x 9'-5" H'

RESTROOM FINISHES

- Cast Stone Countertops
- Ceramic Tile Floor
- Touchless Fixtures in Bldg. 1050, floors 1&2

ELEVATORS

- 3 Passenger and 1 Service

PARKING

- 3.33 per 1,000

GENERATORS

- 1,500 KW by Peterson

TOTAL COOLING CAPACITY

- 85 Tons/Floor for House Cooling
and 4 Watts/SF for Auxiliary

ELECTRICAL

- 4,000 Amps/Building at Warm Shell

HVAC

- Perimeters reheat VAV system 700 tons chilled water capacity
- Web-based TAC DDC BMS control system
- Merv 13 HVAC filters and Building 1050 & Amenities Bi-Polar Ionization



MOFFETT TOWERS

1000 ENTERPRISE WAY
SUNNYVALE, CA

PHIL MAHONEY

408.982.8430

phil.mahoney@nmrk.com

CA RE License #00834704

MIKE SAIGN

408.982.8403

mike.saign@nmrk.com

CA RE License #01706668

JULIA SZABO

408.982.8496

julia.szabo@nmrk.com

CA RE License #01365162

NEWMARK

3055 Olin Avenue, Suite 2200, San Jose, CA 95128

The distributor of this communication is performing acts for which a real estate license is required. The information contained herein has been obtained from sources deemed reliable but has not been verified and no guarantee, warranty or representation, either express or implied, is made with respect to such information. Terms of sale or lease and availability are subject to change or withdrawal without notice. 9252660511 • 12/25

JAY PAUL
C O M P A N Y