



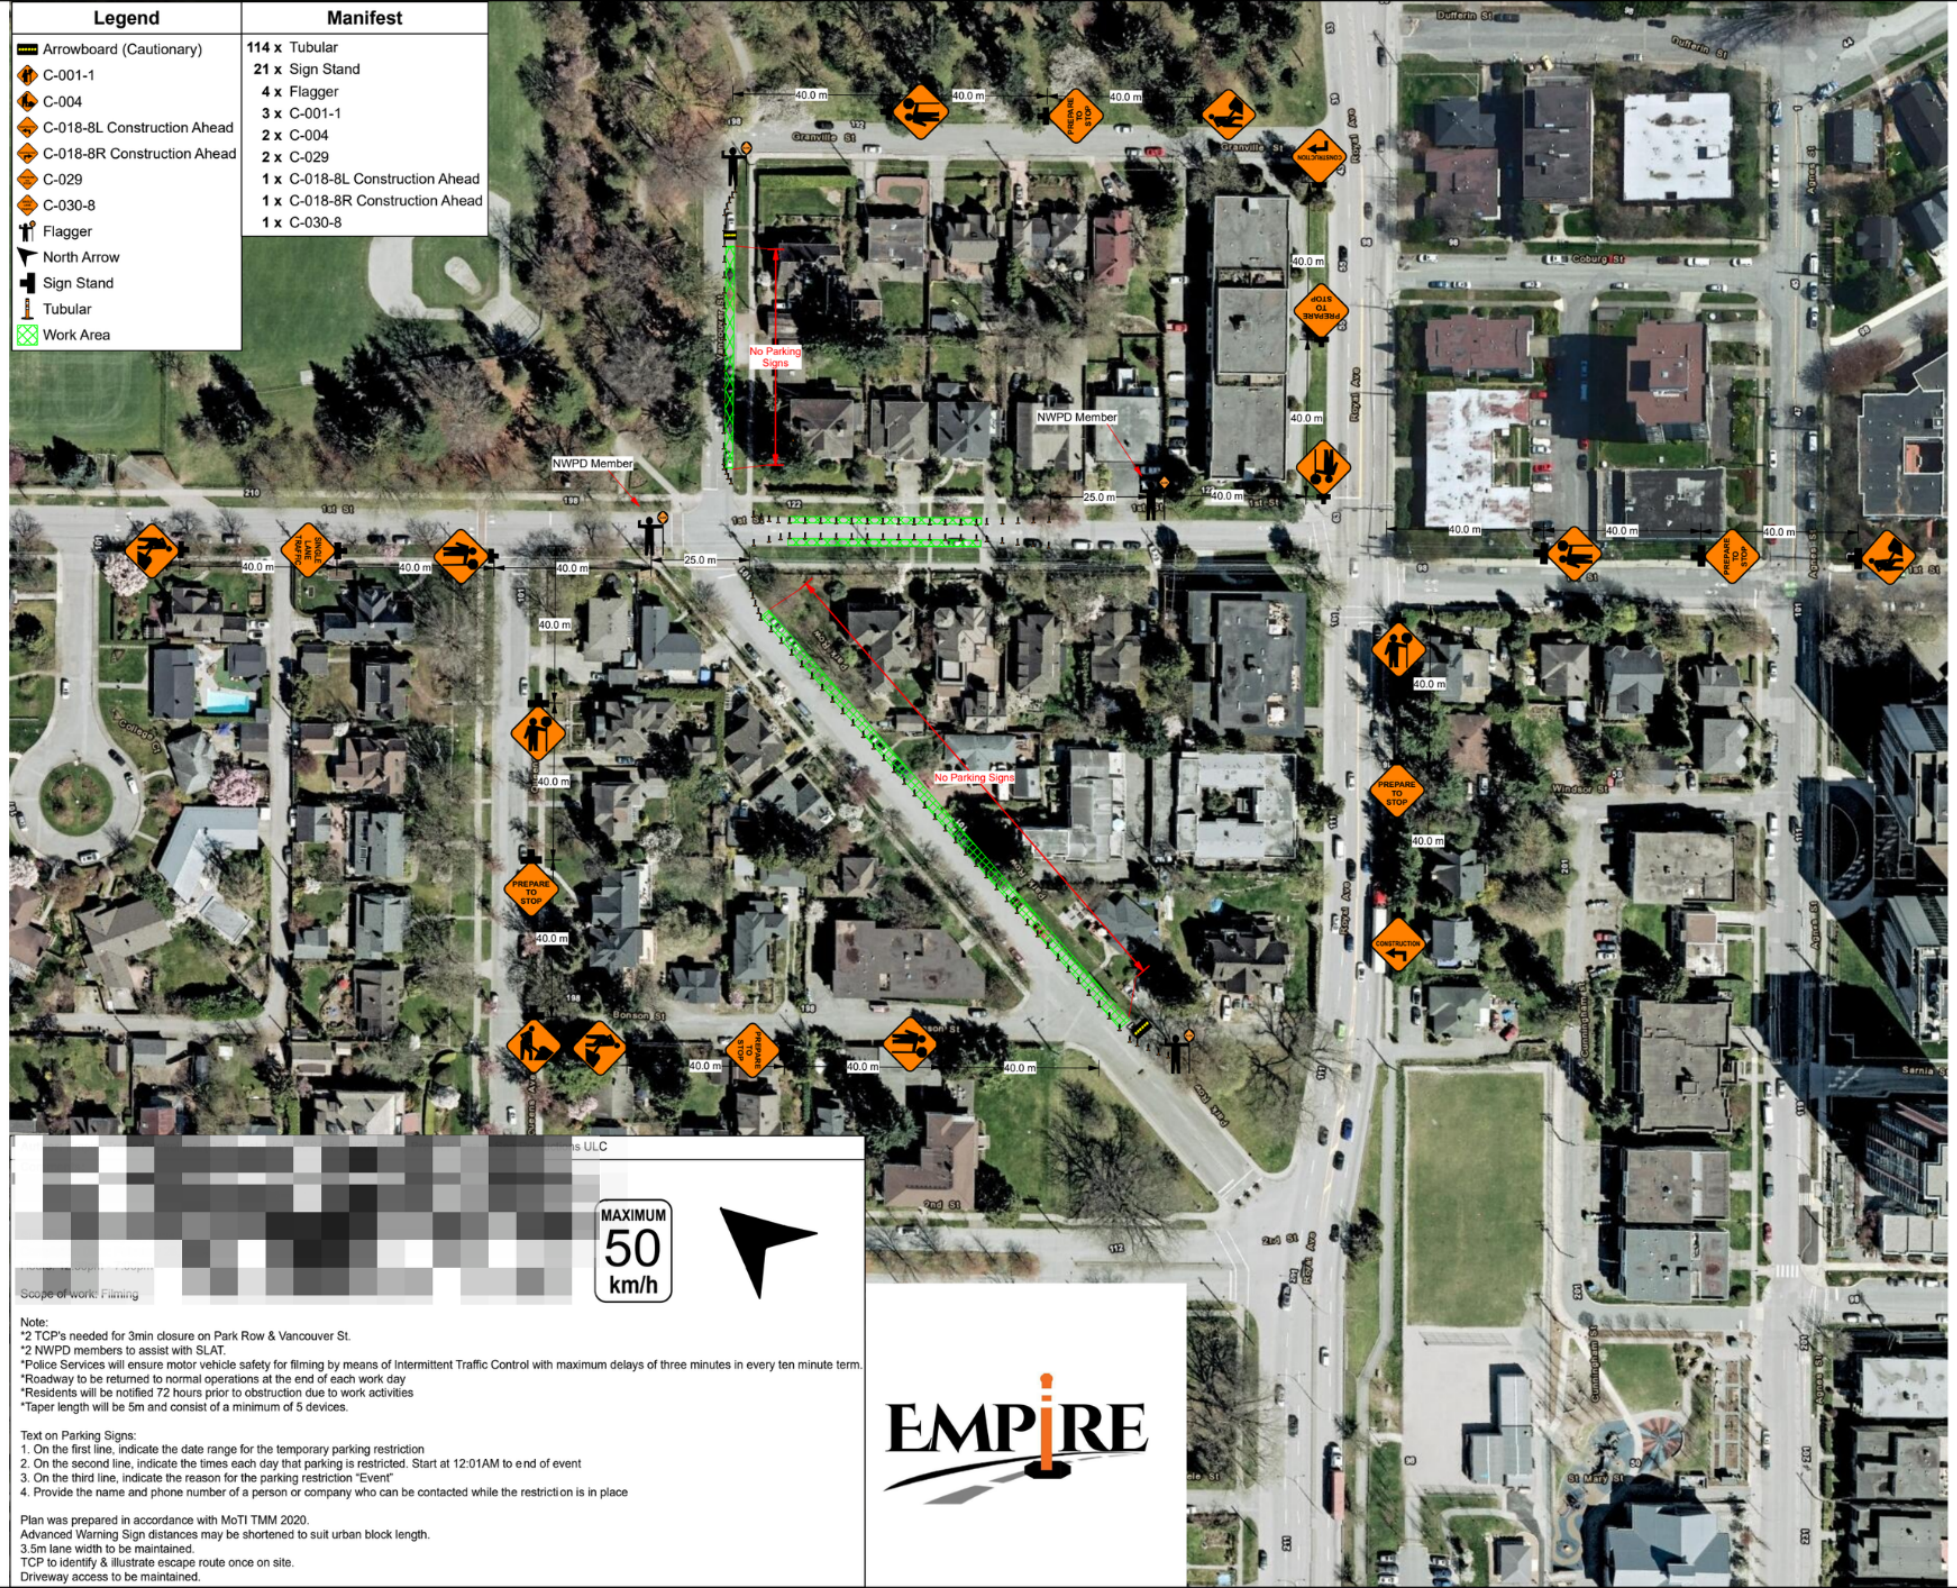

- Legend**
- Arrowboard (Cautionary)
 - C-001-1
 - C-004
 - C-018-8L Construction Ahead
 - C-018-8R Construction Ahead
 - C-029
 - C-030-8
 - Flagger
 - North Arrow
 - Sign Stand
 - Tubular
 - Work Area

- Manifest**
- 114 x Tubular
 - 21 x Sign Stand
 - 4 x Flagger
 - 3 x C-001-1
 - 2 x C-004
 - 2 x C-029
 - 1 x C-018-8L Construction Ahead
 - 1 x C-018-8R Construction Ahead
 - 1 x C-030-8

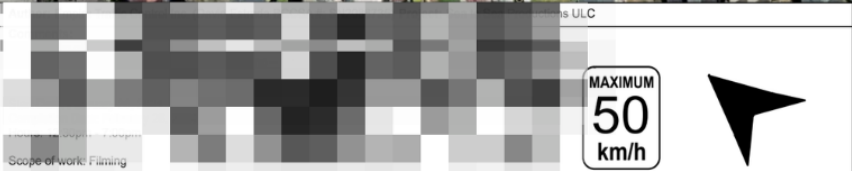

Note:
*2 TCP's needed for 3min closure on Park Row & Vancouver St.
*2 NWPD members to assist with SLAT.
*Police Services will ensure motor vehicle safety for filming by means of Intermittent Traffic Control with maximum delays of three minutes in every ten minute term.
*Roadway to be returned to normal operations at the end of each work day
*Residents will be notified 72 hours prior to obstruction due to work activities
*Taper length will be 5m and consist of a minimum of 5 devices.

Text on Parking Signs:
1. On the first line, indicate the date range for the temporary parking restriction.
2. On the second line, indicate the times each day that parking is restricted. Start at 12:01AM to end of event
3. On the third line, indicate the reason for the parking restriction "Event"
4. Provide the name and phone number of a person or company who can be contacted while the restriction is in place

Plan was prepared in accordance with MoTI TMM 2020.
Advanced Warning Sign distances may be shortened to suit urban block length.
3.5m lane width to be maintained.
TCP to identify & illustrate escape route once on site.
Driveway access to be maintained.

