


Fabyan Parkway at IL 25

5/20/2026

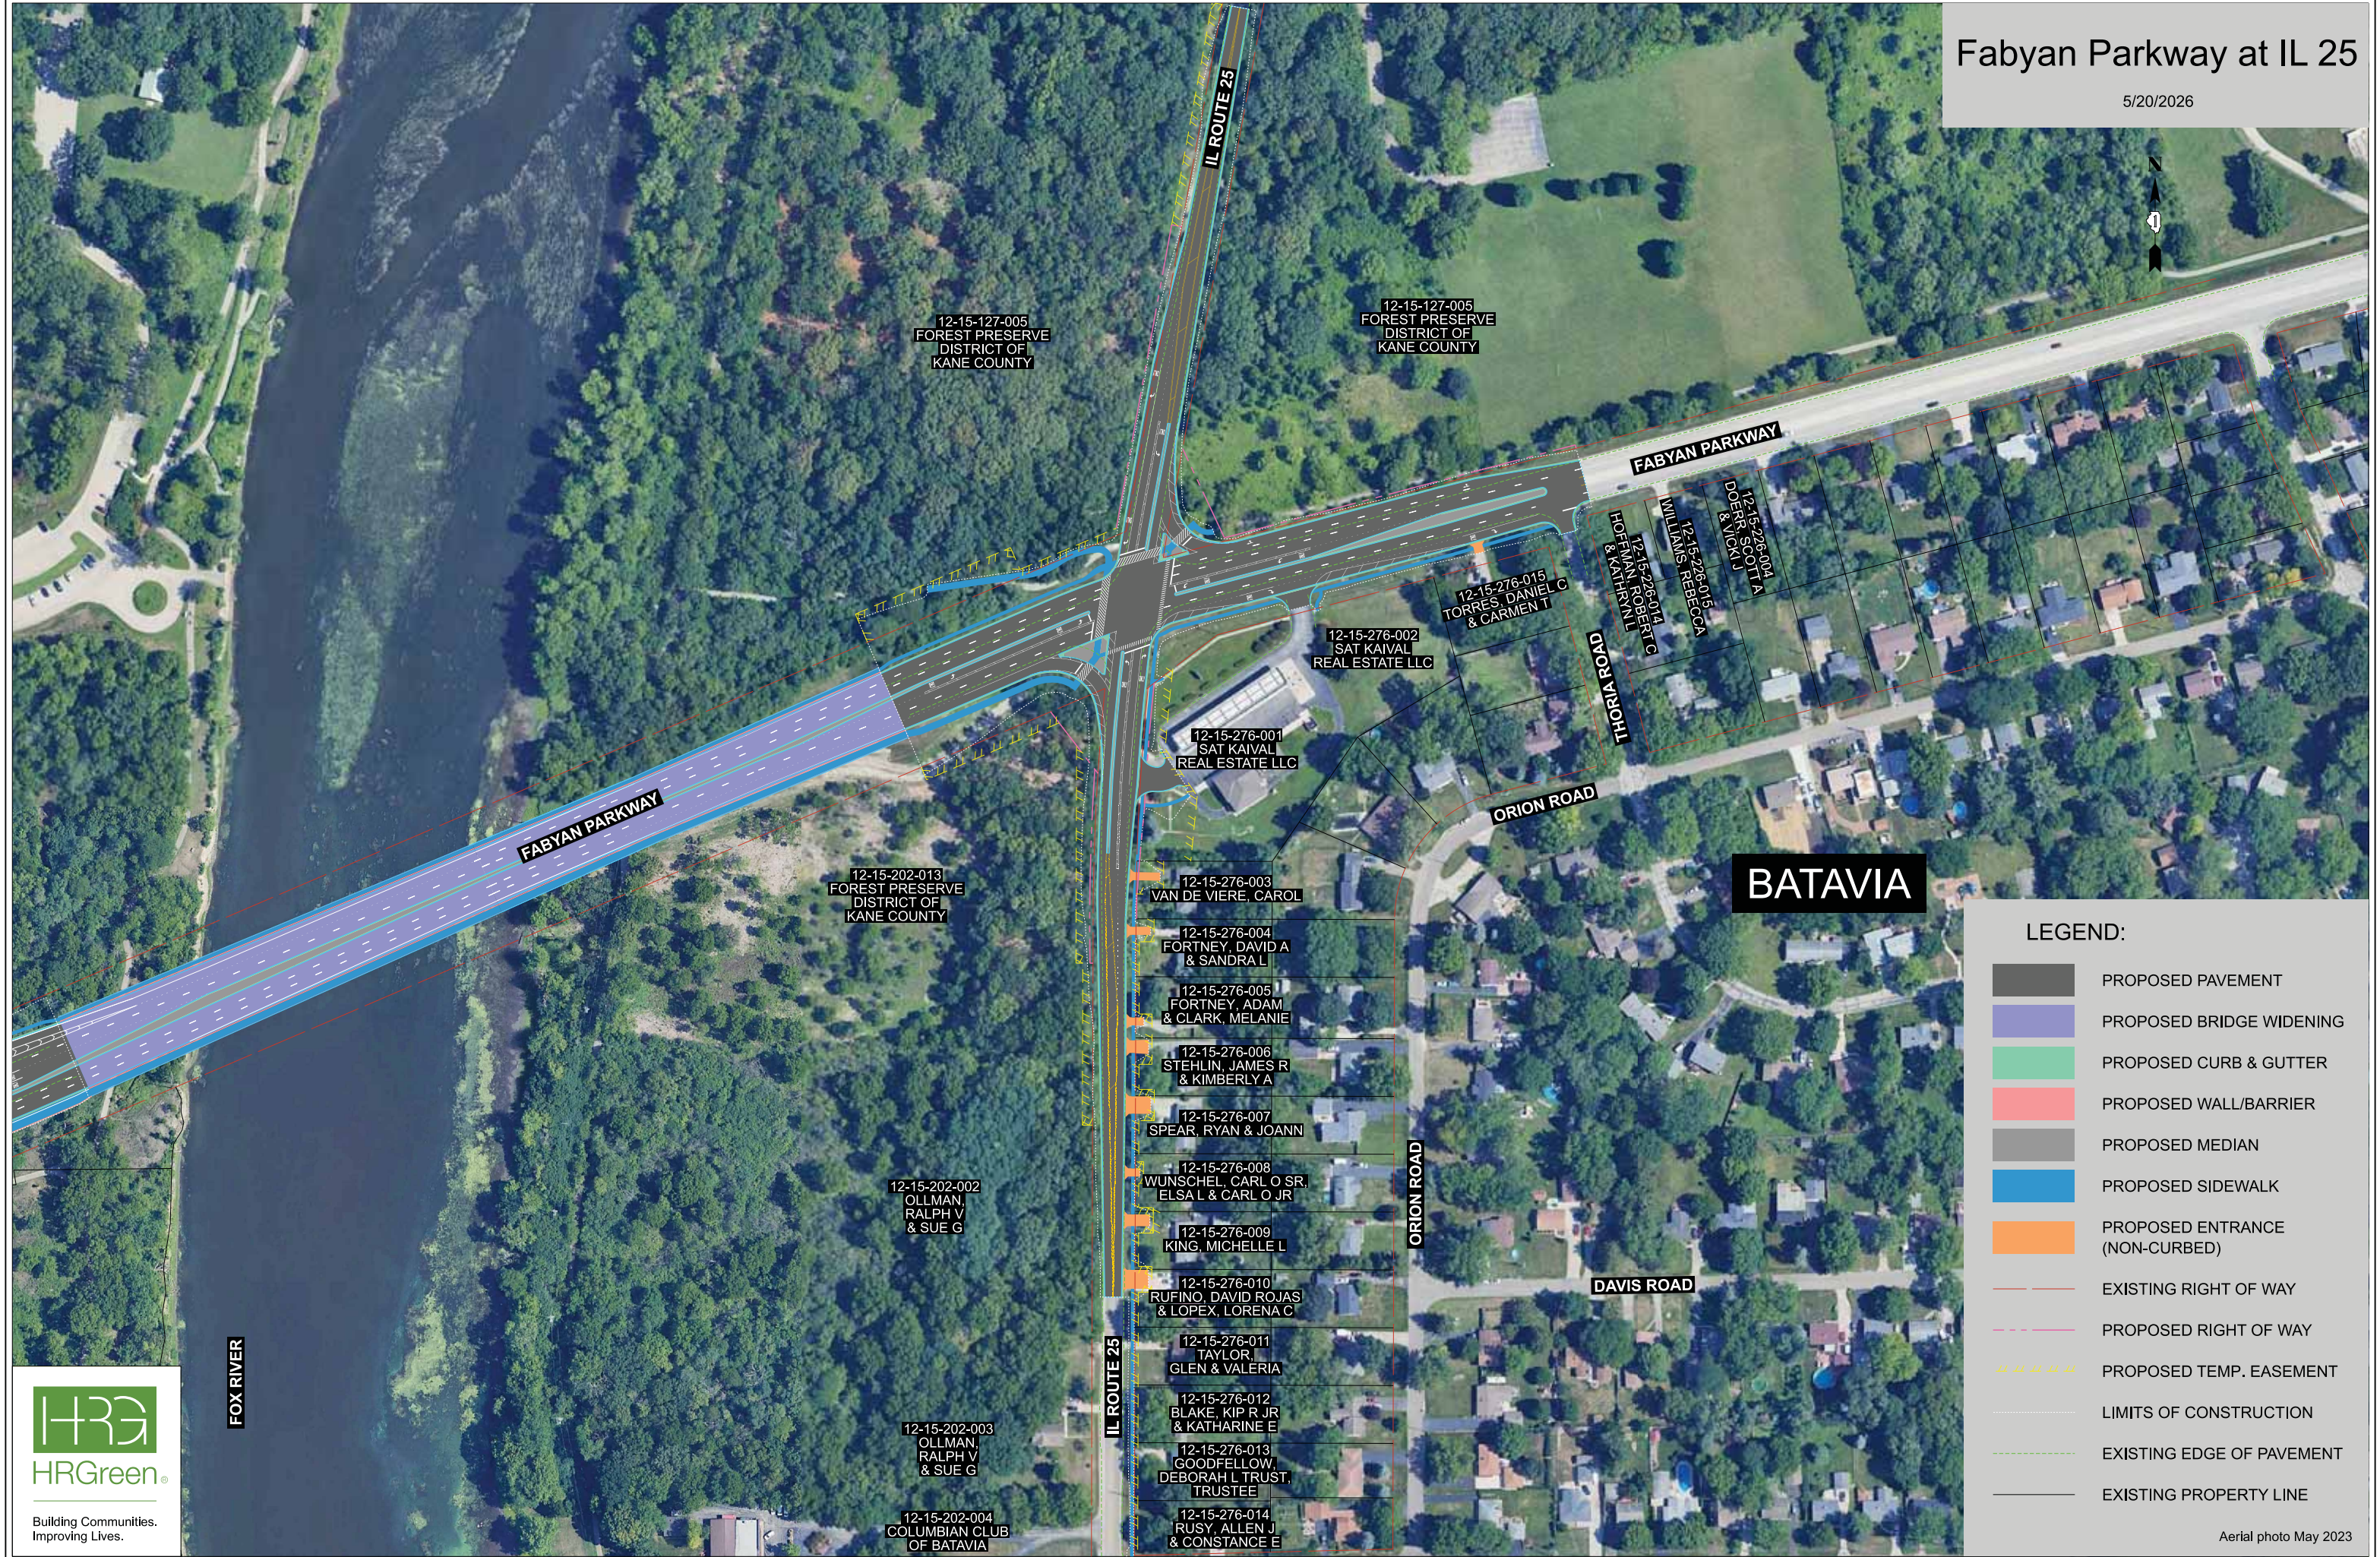

BATAVIA

LEGEND:

- PROPOSED PAVEMENT
- PROPOSED BRIDGE WIDENING
- PROPOSED CURB & GUTTER
- PROPOSED WALL/BARRIER
- PROPOSED MEDIAN
- PROPOSED SIDEWALK
- PROPOSED ENTRANCE (NON-CURBED)
- EXISTING RIGHT OF WAY
- PROPOSED RIGHT OF WAY
- PROPOSED TEMP. EASEMENT
- LIMITS OF CONSTRUCTION
- EXISTING EDGE OF PAVEMENT
- EXISTING PROPERTY LINE

FILE NAME: \\hrgreen.com\HRG\2019\190105.01\CAD\Exhibits\Public Meeting 2\190109.01 Intersecton-Improvements_IL25.dgn

Building Communities.
Improving Lives.

Aerial photo May 2023