


# Fabyan Parkway at IL 31

5/20/2026

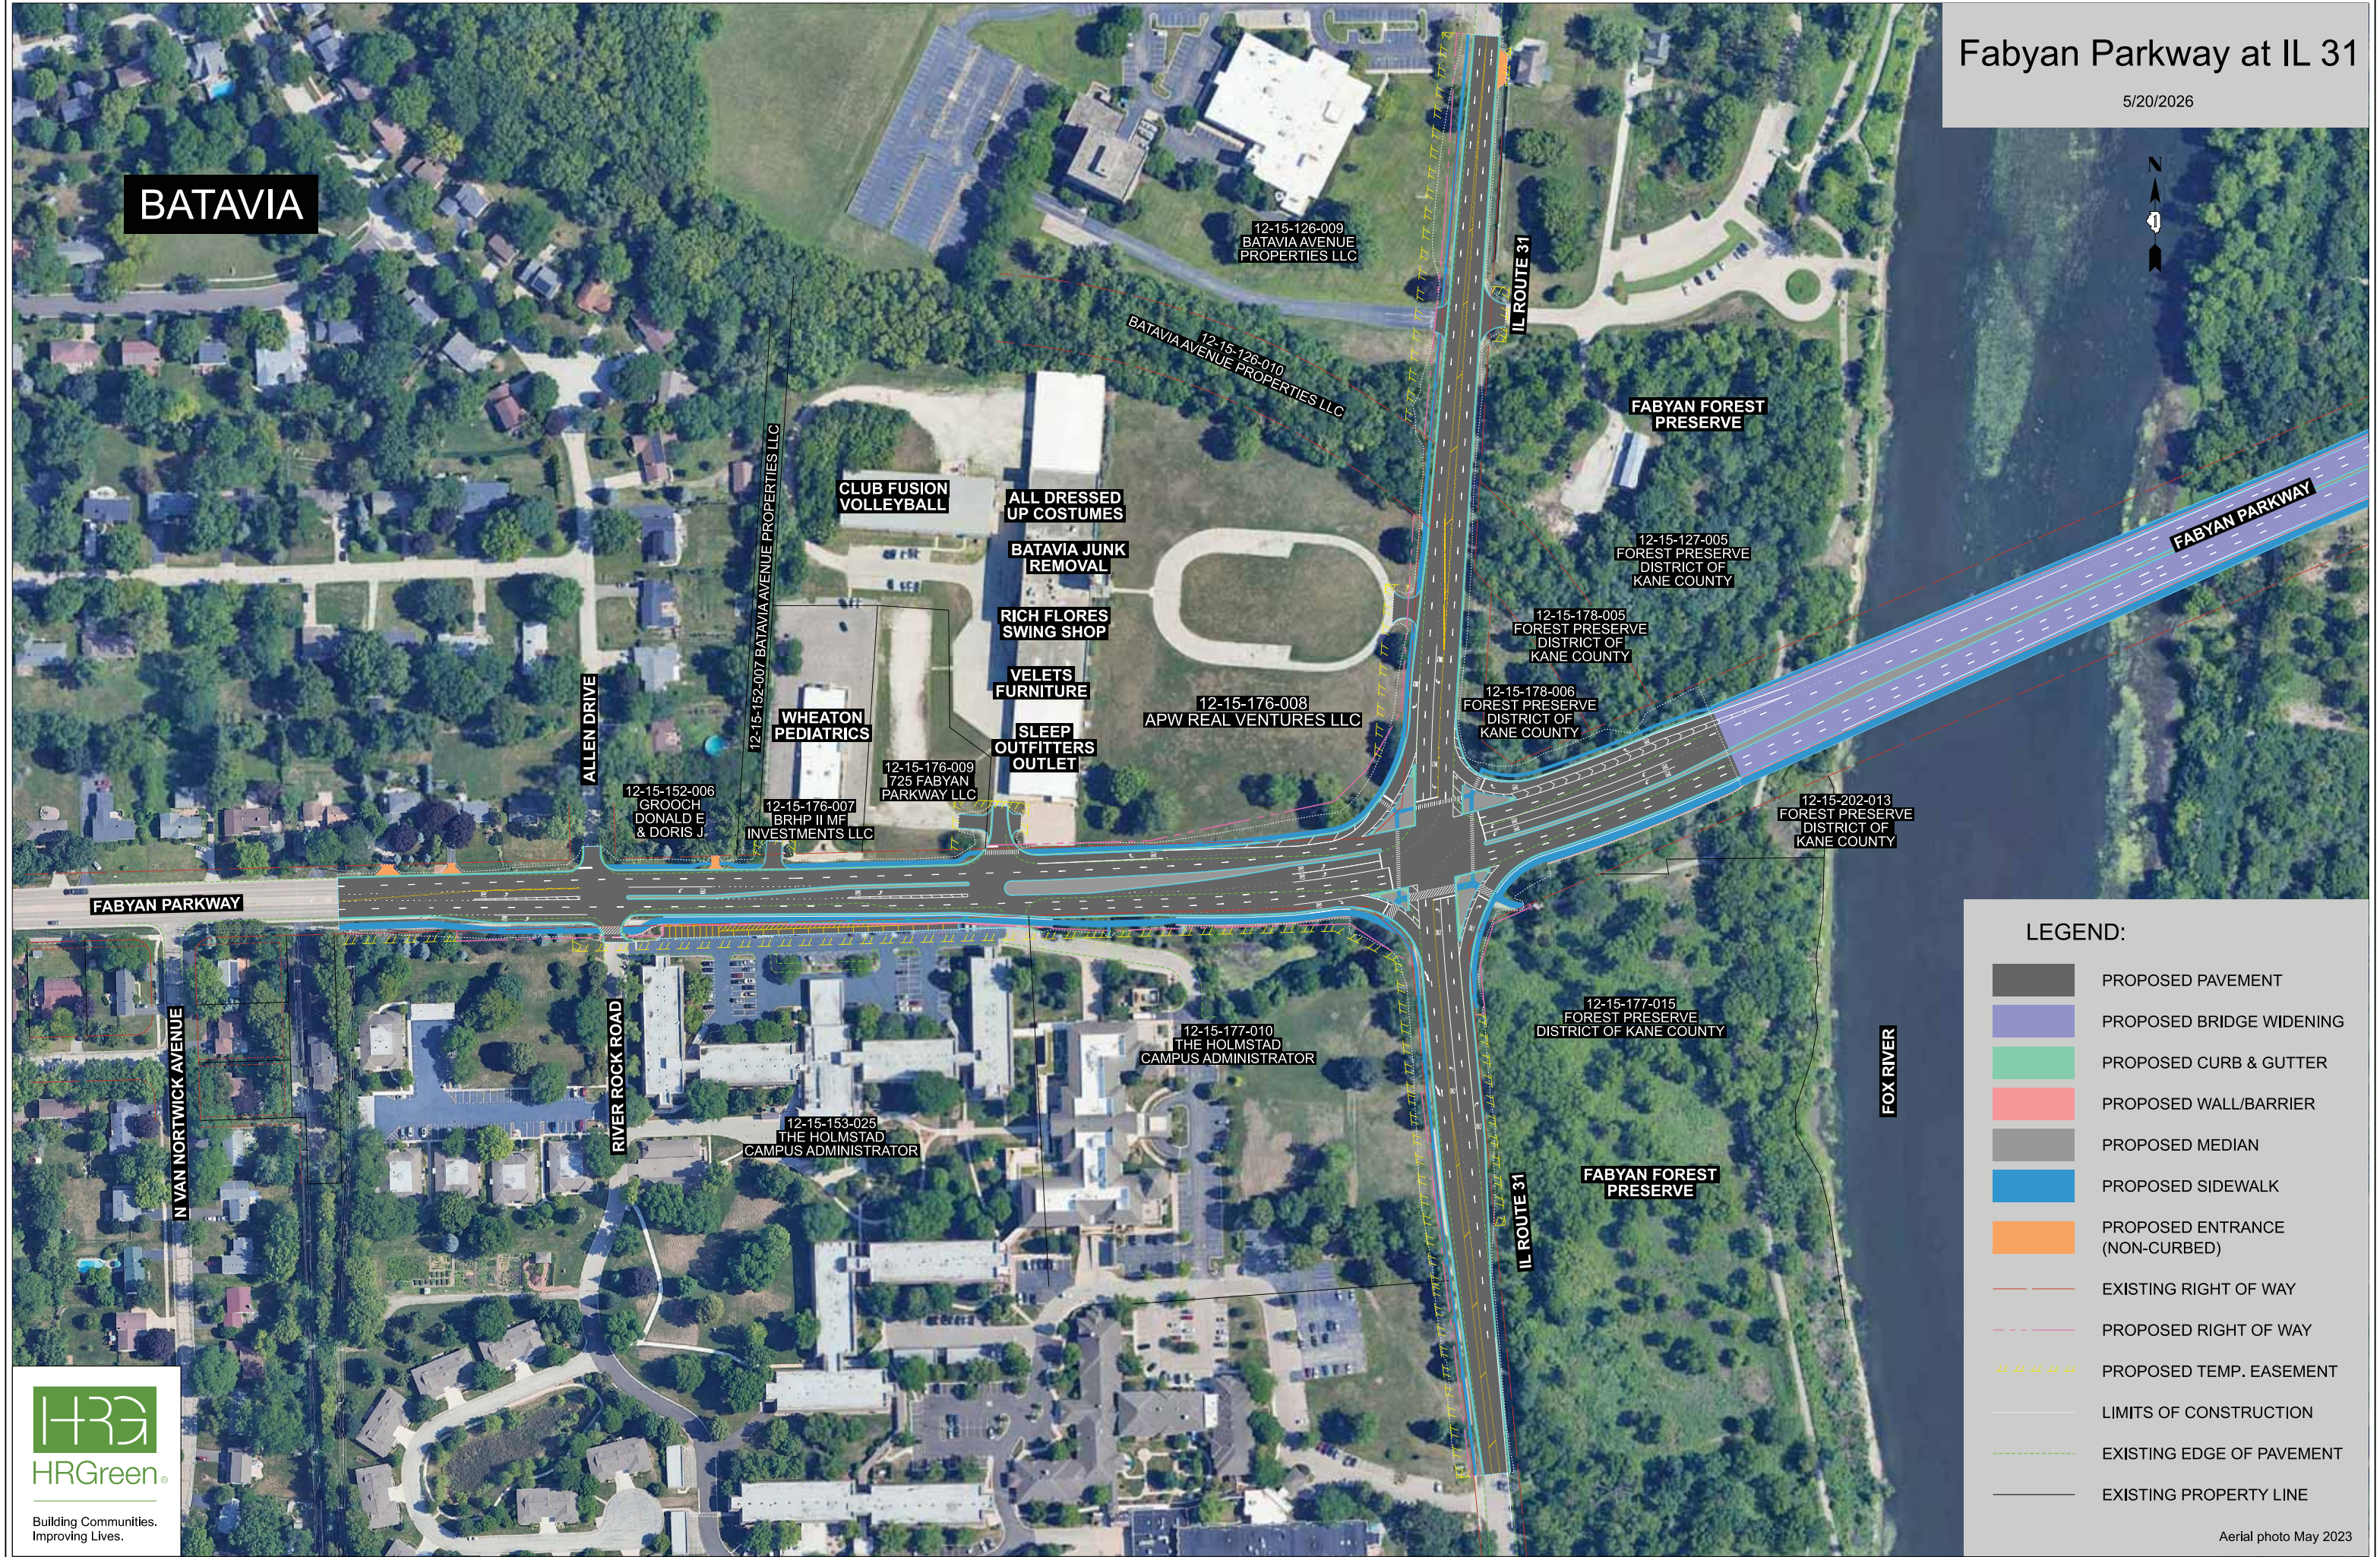

**BATAVIA**



## LEGEND:

- PROPOSED PAVEMENT
- PROPOSED BRIDGE WIDENING
- PROPOSED CURB & GUTTER
- PROPOSED WALL/BARRIER
- PROPOSED MEDIAN
- PROPOSED SIDEWALK
- PROPOSED ENTRANCE (NON-CURBED)
- EXISTING RIGHT OF WAY
- PROPOSED RIGHT OF WAY
- PROPOSED TEMP. EASEMENT
- LIMITS OF CONSTRUCTION
- EXISTING EDGE OF PAVEMENT
- EXISTING PROPERTY LINE

FILE NAME: \\hrgreen.com\HRGreen\2019\190105\11\CAD\Exhibits\Public Meeting 21\190109\_01 - Intersection Improvements\_IL\_31.dgn



Building Communities.  
Improving Lives.

Aerial photo May 2023