


Application:

Contained by Ramp Over Asphalt or Concrete

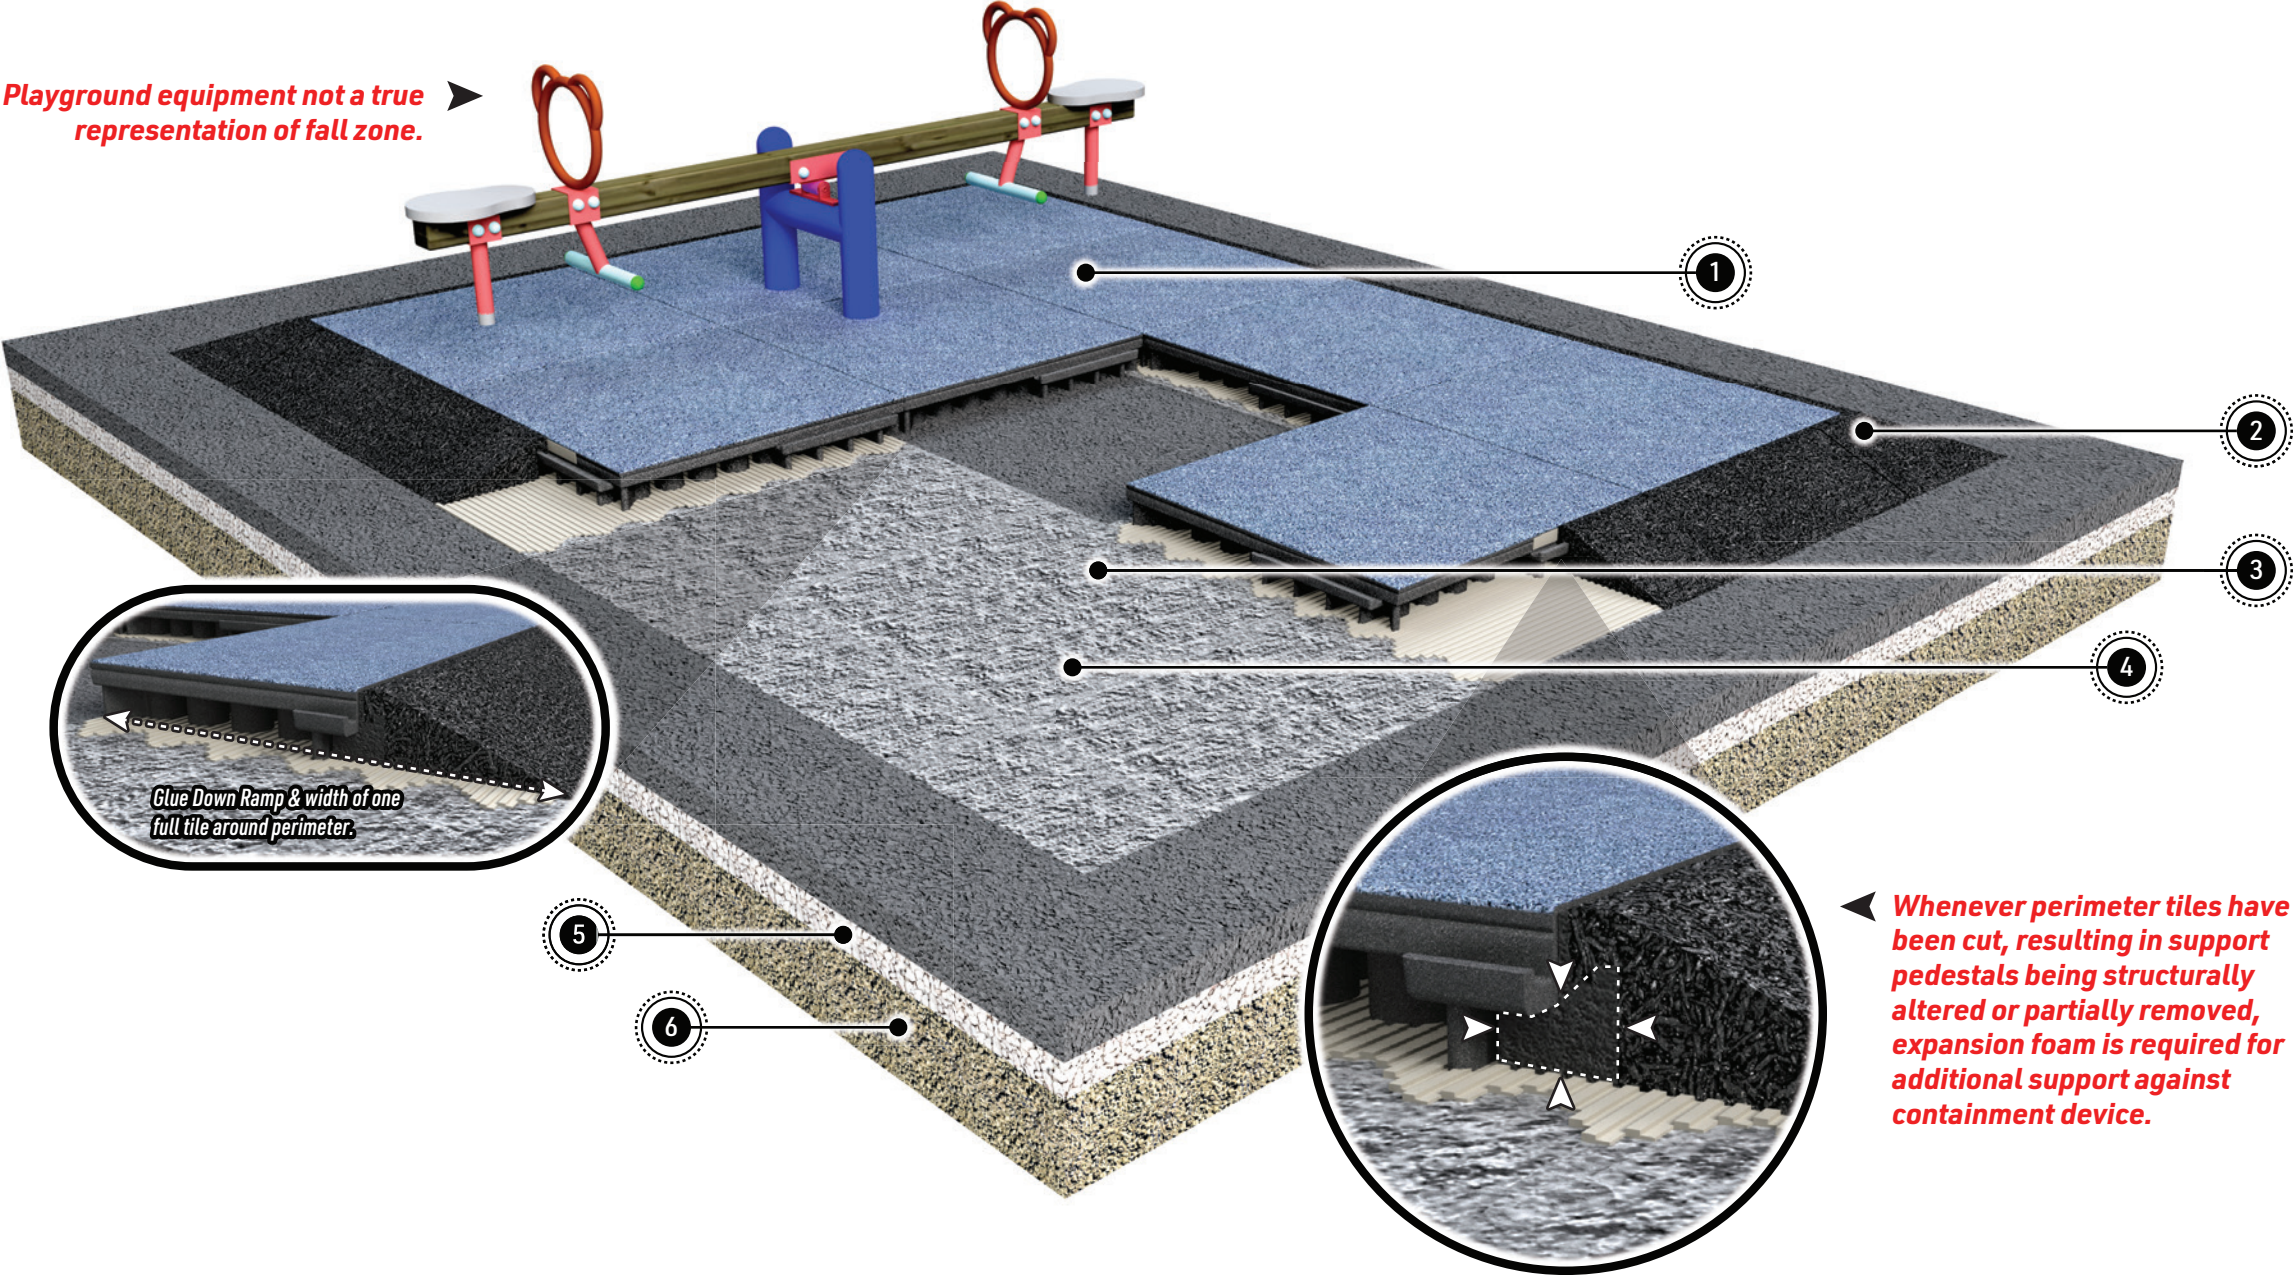

DURASAFE THICKNESS (in.)	CRITICAL FALL HEIGHT (ft)
2.00"	3 Feet
2.25"	4 Feet
2.75"	5 Feet
3.25"	6 Feet
3.75"	7 Feet
4.25"	8 Feet
4.75"	9 Feet
5.00"	10 Feet
5.25"	12 Feet



APPLICATION NOTES

- 1) Consult with a local Civil Engineer to find out what drainage system is best for your application.
- 2) Ensure subsoil drains towards drainage system.
- 3) Review current installation manual and sub-surface guide.

LEGEND

- 1) duraSAFE<sup>®</sup> Rubber Playground Tiles (see specifications for thickness & color).
- 2) sofRAMP (ADA) or Standard sofRAMP Jr. (see specifications for details).
- 3) **FOR ASPHALT APPLICATION:** Scarify the entire surface area of perimeter sofRAMPS and the adjacent 24" (2') of tile (1 Row). Apply duraSAFE base glue adhesive to the entire underside of sofRAMP and locking joining of ramp and adjacent perimeter tiles.
- 4) Concrete or asphalt base and curb. (See specifications for depth and details. Ensure a minimum of 1-2% slope on sub-surface to ensure proper drainage.
- 5) Compacted granular A Type 1.
- 6) Compacted ground with 1% Slope - 1/8" / 12" (3 mm/300 mm).

**Note:** Be sure to comply with local, state and/or provincial regulations including ASTM Standards for concrete finishing requirements (which may or may not include drainage details) as they may vary by country/region.

	PRODUCT SHOWN duraSAFE 3.25"	SCENARIO DESCRIPTION Contained by Ramp Over Asphalt	DATE CREATED Nov. 24, 2021	PREPARED BY Brad Goss	SCALE N/A	REVISION <b>1</b>
	SERIES Plus	COLOUR Slate Gray 	FILE NAME  2021_DS_ContainedbyRampOverAsphalt.pdf			

4393 Discovery Line, Petrolia, ON Canada N0N 1R0

800.263.2363

sofSURFACES.com