
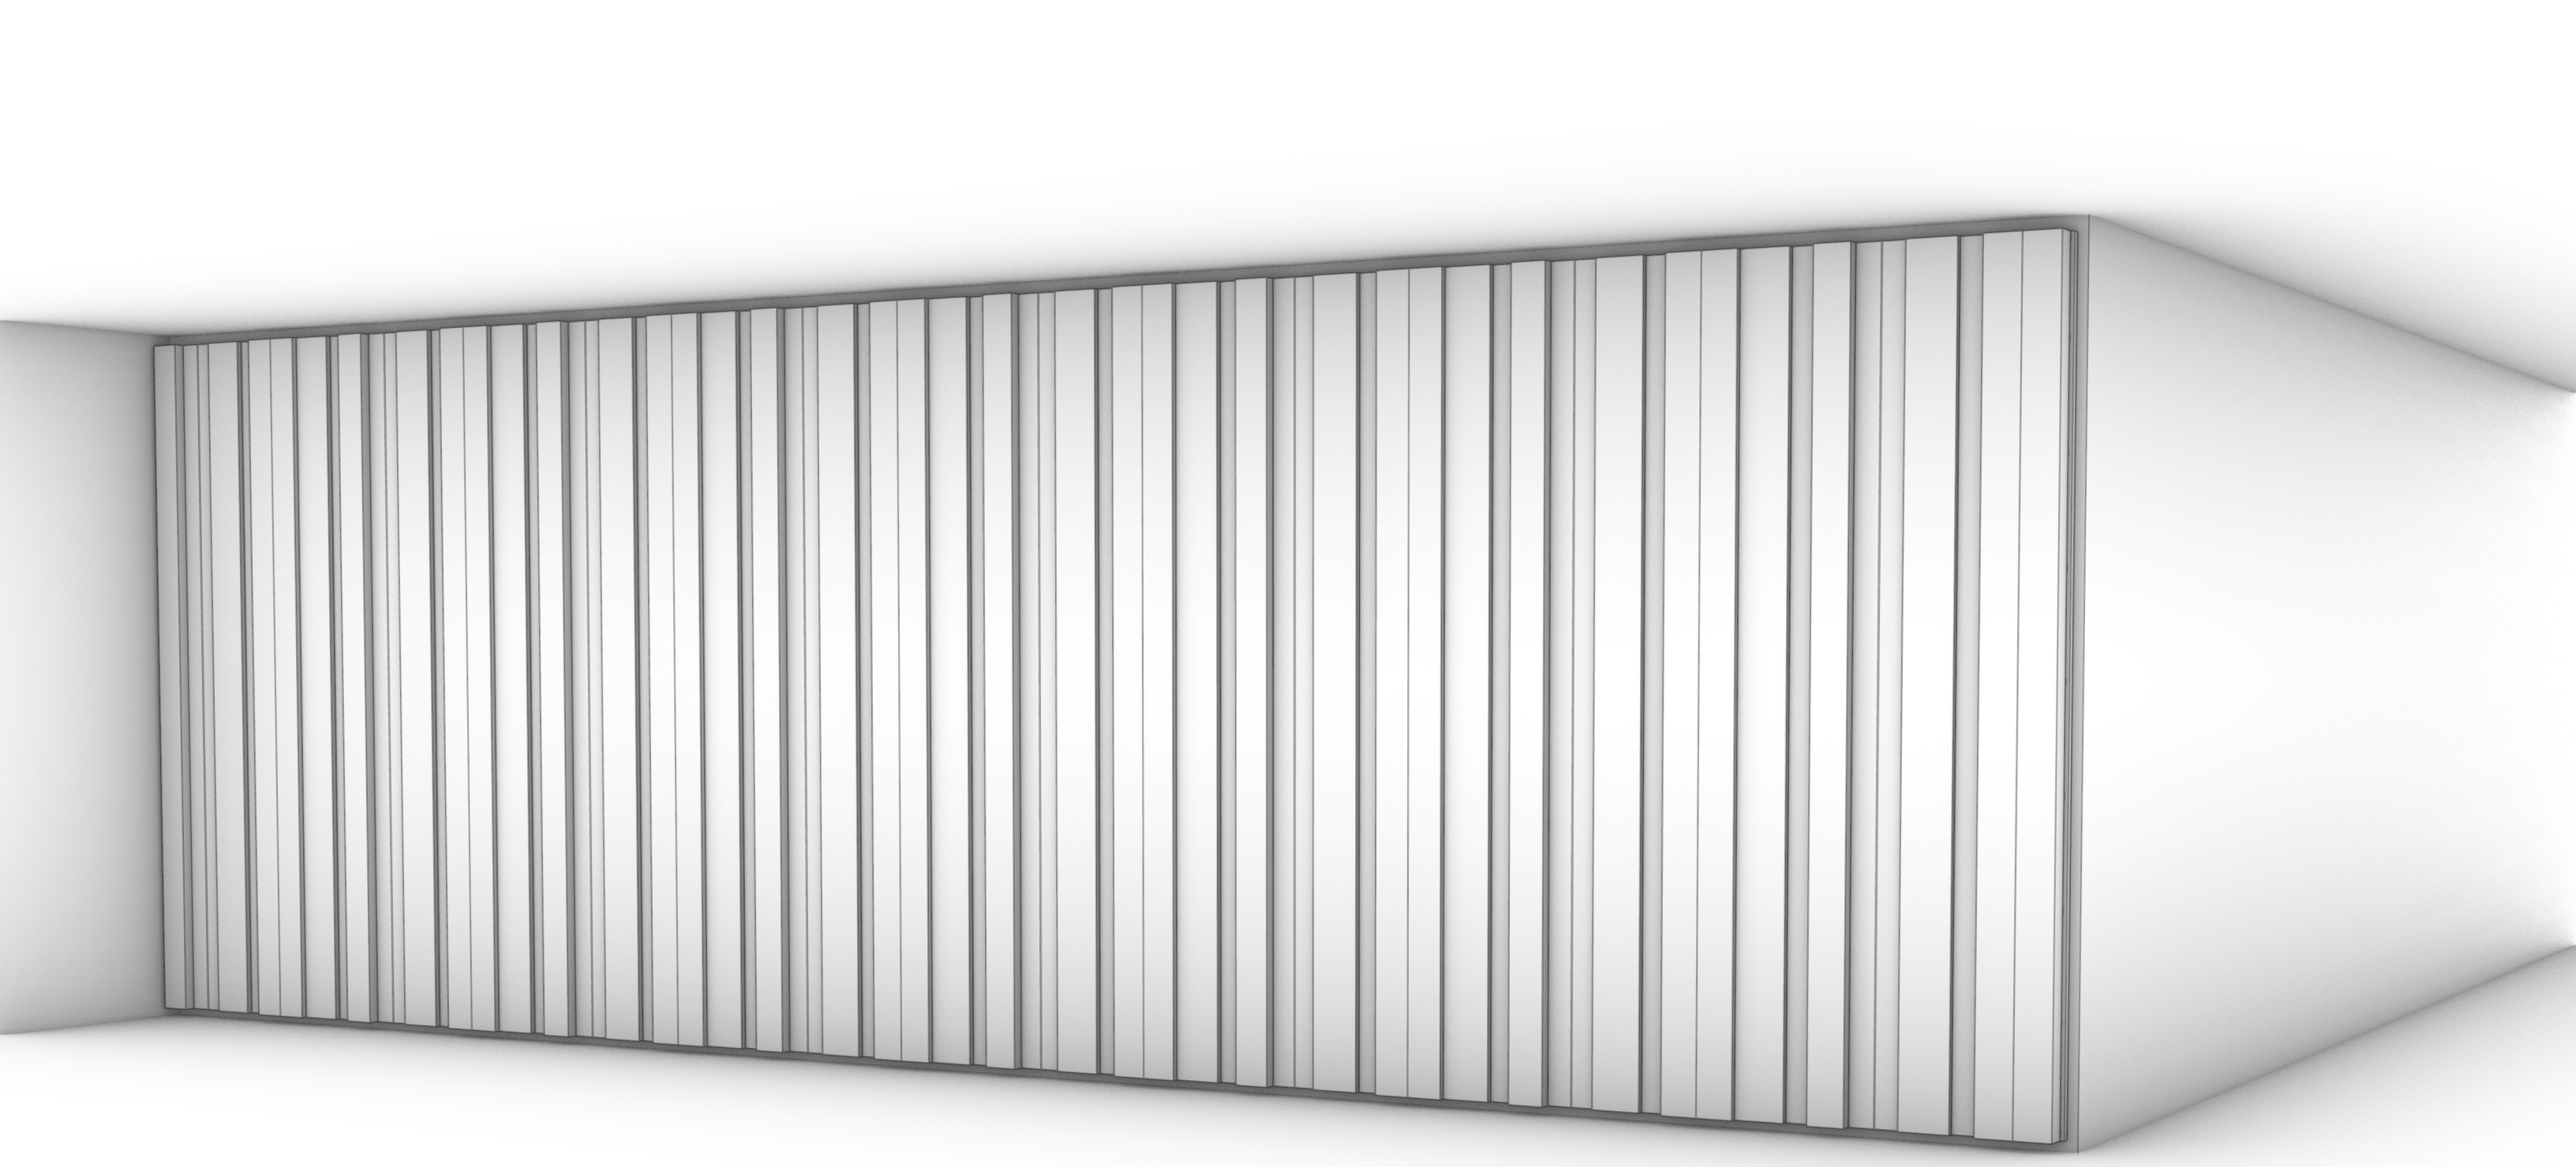
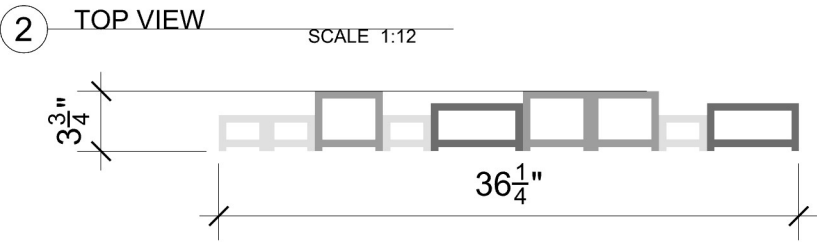


PRODUCT: FELT		DESCRIPTION: -12mm felt -Available in 4', 5' and 8' high -Built in feltware that clips to wall mounted Z-bar				 www.sonusna.com	
DESIGN: SIDE STEP 3D PANEL SYSTEM							
DRAWN BY:							
DATE: 2/4/2026							
SHEET:	SCALE:	REVISIONS:					PROPRIETARY AND CONFIDENTIAL THE INFORMATION CONTAINED IN THIS DRAWING IS THE SOLE PROPERTY OF SONUS NORTH AMERICA. ANY REPRODUCTION IN PART OR AS A WHOLE WITHOUT THE WRITTEN PERMISSION OF SONUS NORTH AMERICA IS PROHIBITED.

PROPRIETARY AND CONFIDENTIAL
THE INFORMATION CONTAINED IN THIS DRAWING IS THE SOLE PROPERTY OF SONUS NORTH AMERICA ANY REPRODUCTION IN PART OR AS A WHOLE WITHOUT THE WRITTEN PERMISSION OF SONUS NORTH AMERICA IS PROHIBITED


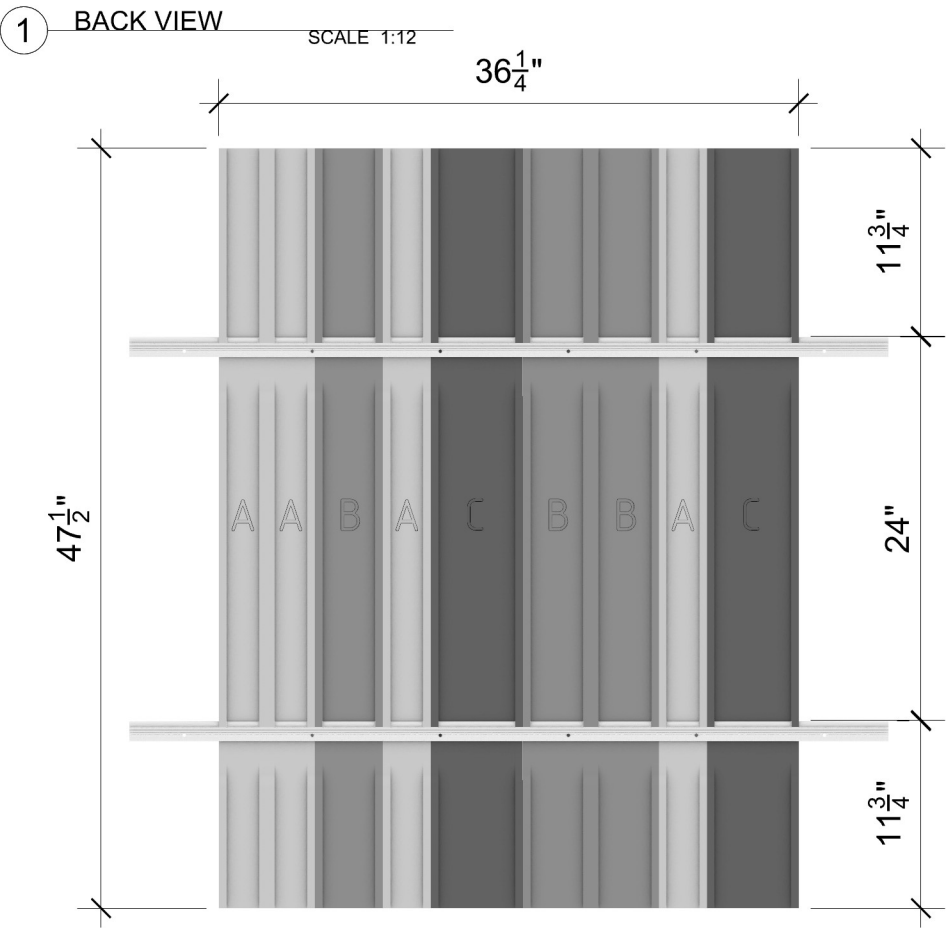


4 FOOT

ONE SECTION INCLUDES
9 CHANNELS AT 4 FEET TALL


- CHANNEL A - QTY 4
- CHANNEL B - QTY 3
- CHANNEL C - QTY 2

SEQUENCED IN A REPEATING PATTERN
C - A - B - B - C - A - B - A - A

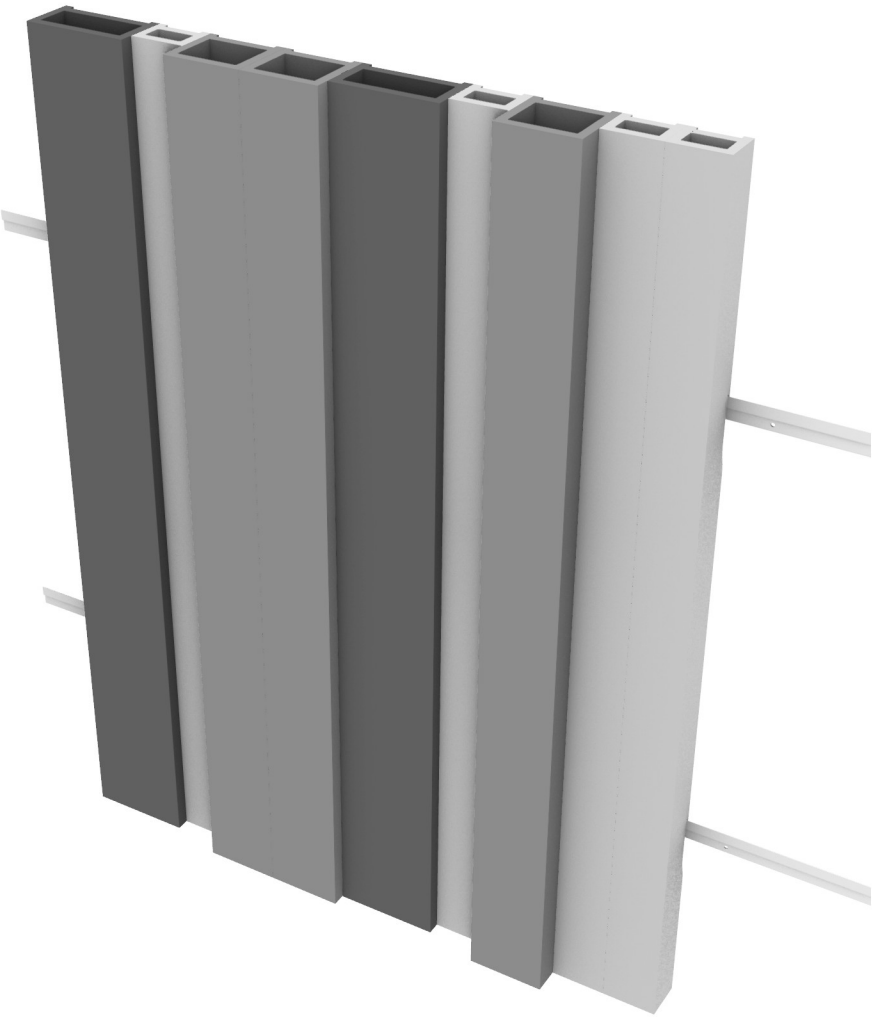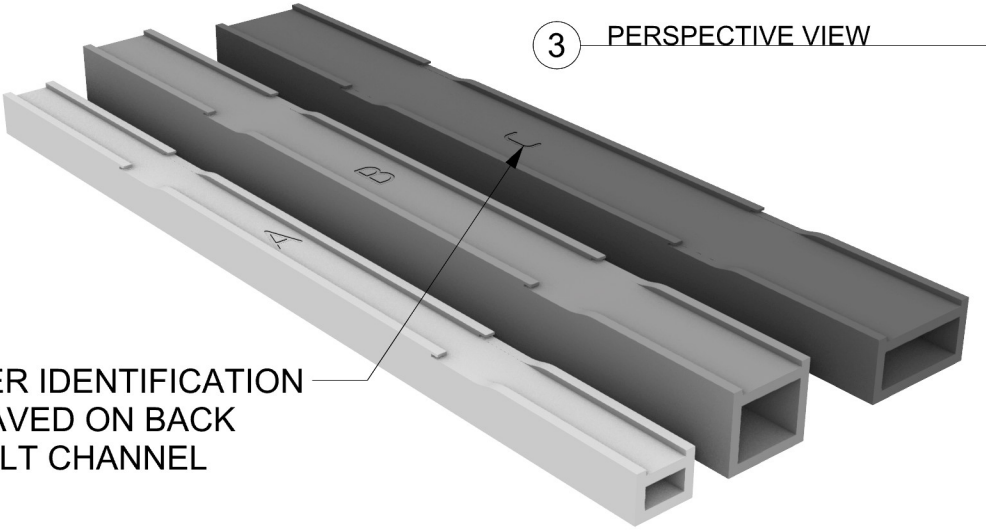


PRODUCT: FELT		DESCRIPTION: -12mm felt -Available in 4', 5' and 8' high -Built in feltware that clips to wall mounted Z-bar					 www.sonusna.com	
DESIGN: SIDE STEP 3D PANEL SYSTEM								
DRAWN BY:								
DATE: 2/4/2026								
SHEET:	SCALE:	REVISIONS:					PROPRIETARY AND CONFIDENTIAL THE INFORMATION CONTAINED IN THIS DRAWING IS THE SOLE PROPERTY OF SONUS NORTH AMERICA ANY REPRODUCTION IN PART OR AS A WHOLE WITHOUT THE WRITTEN PERMISSION OF SONUS NORTH AMERICA IS PROHIBITED	

1 BACK VIEW
SCALE 1:12

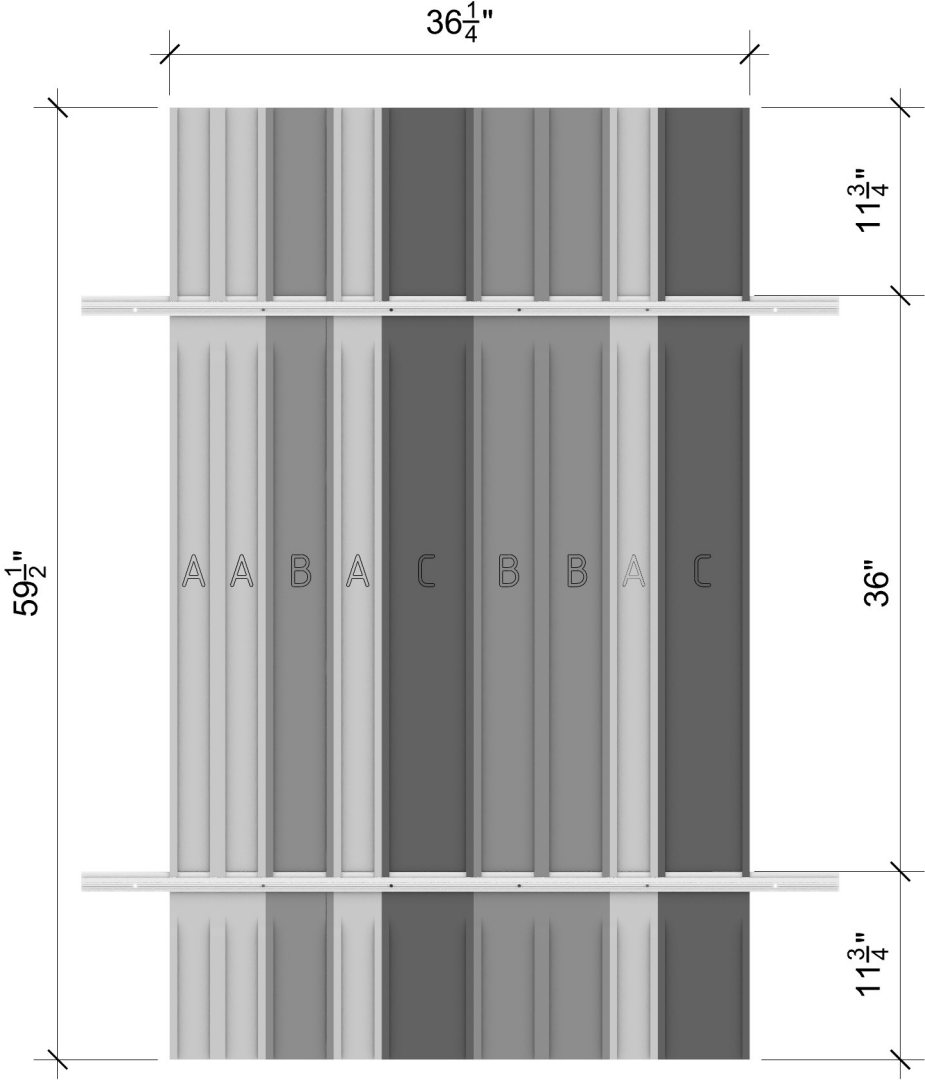

2 TOP VIEW
SCALE 1:12

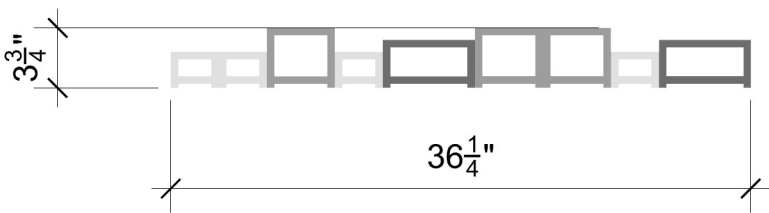


5 FOOT

ONE SECTION INCLUDES
9 CHANNELS AT 5 FEET TALL


- CHANNEL A - QTY 4
- CHANNEL B - QTY 3
- CHANNEL C - QTY 2

SEQUENCED IN A REPEATING PATTERN
C - A - B - B - C - A - B - A - A

4 PERSPECTIVE VIEW


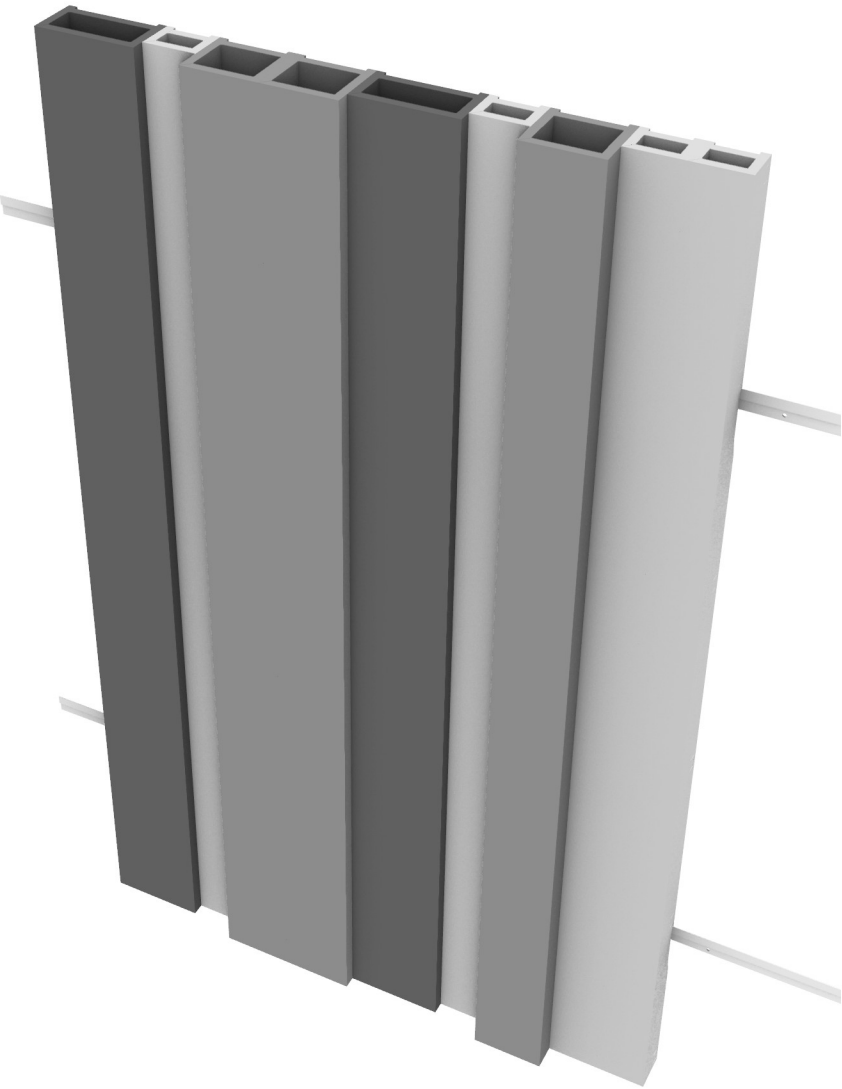


3 PERSPECTIVE VIEW

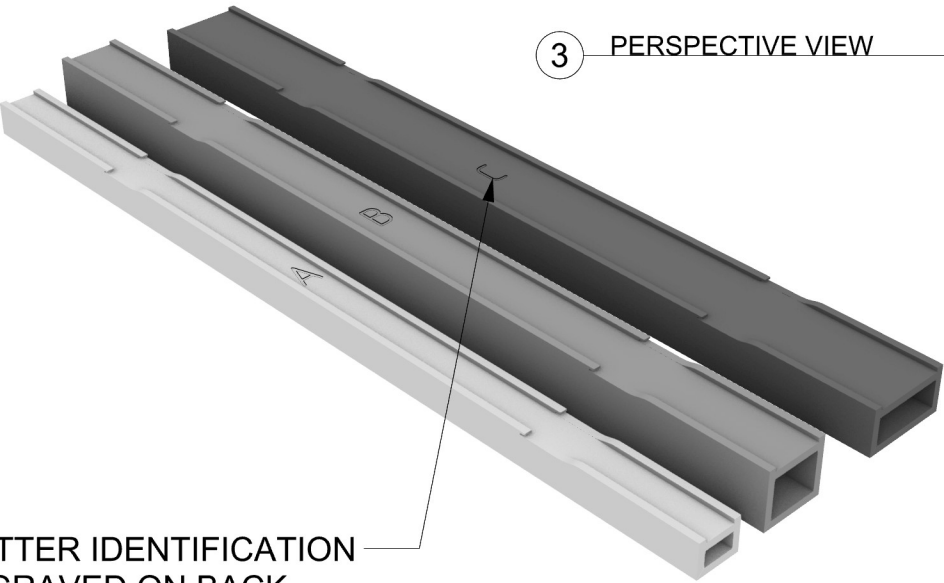

LETTER IDENTIFICATION
INGRAVED ON BACK
OF FELT CHANNEL

PRODUCT: FELT		DESCRIPTION: -12mm felt -Available in 4', 5' and 8' high -Built in feltware that clips to wall mounted Z-bar				 www.sonusna.com	
DESIGN: SIDE STEP 3D PANEL SYSTEM							
DRAWN BY:							
DATE: 2/4/2026							
SHEET:	SCALE:	REVISIONS:				PROPRIETARY AND CONFIDENTIAL THE INFORMATION CONTAINED IN THIS DRAWING IS THE SOLE PROPERTY OF SONUS NORTH AMERICA ANY REPRODUCTION IN PART OR AS A WHOLE WITHOUT THE WRITTEN PERMISSION OF SONUS NORTH AMERICA IS PROHIBITED	

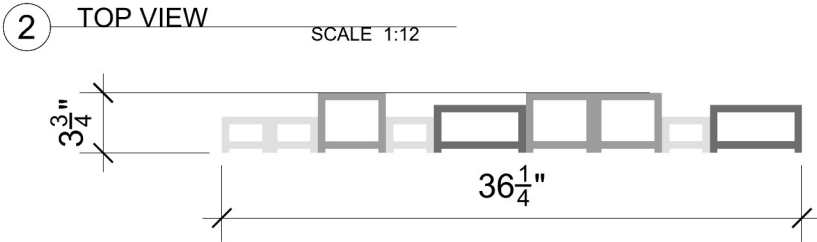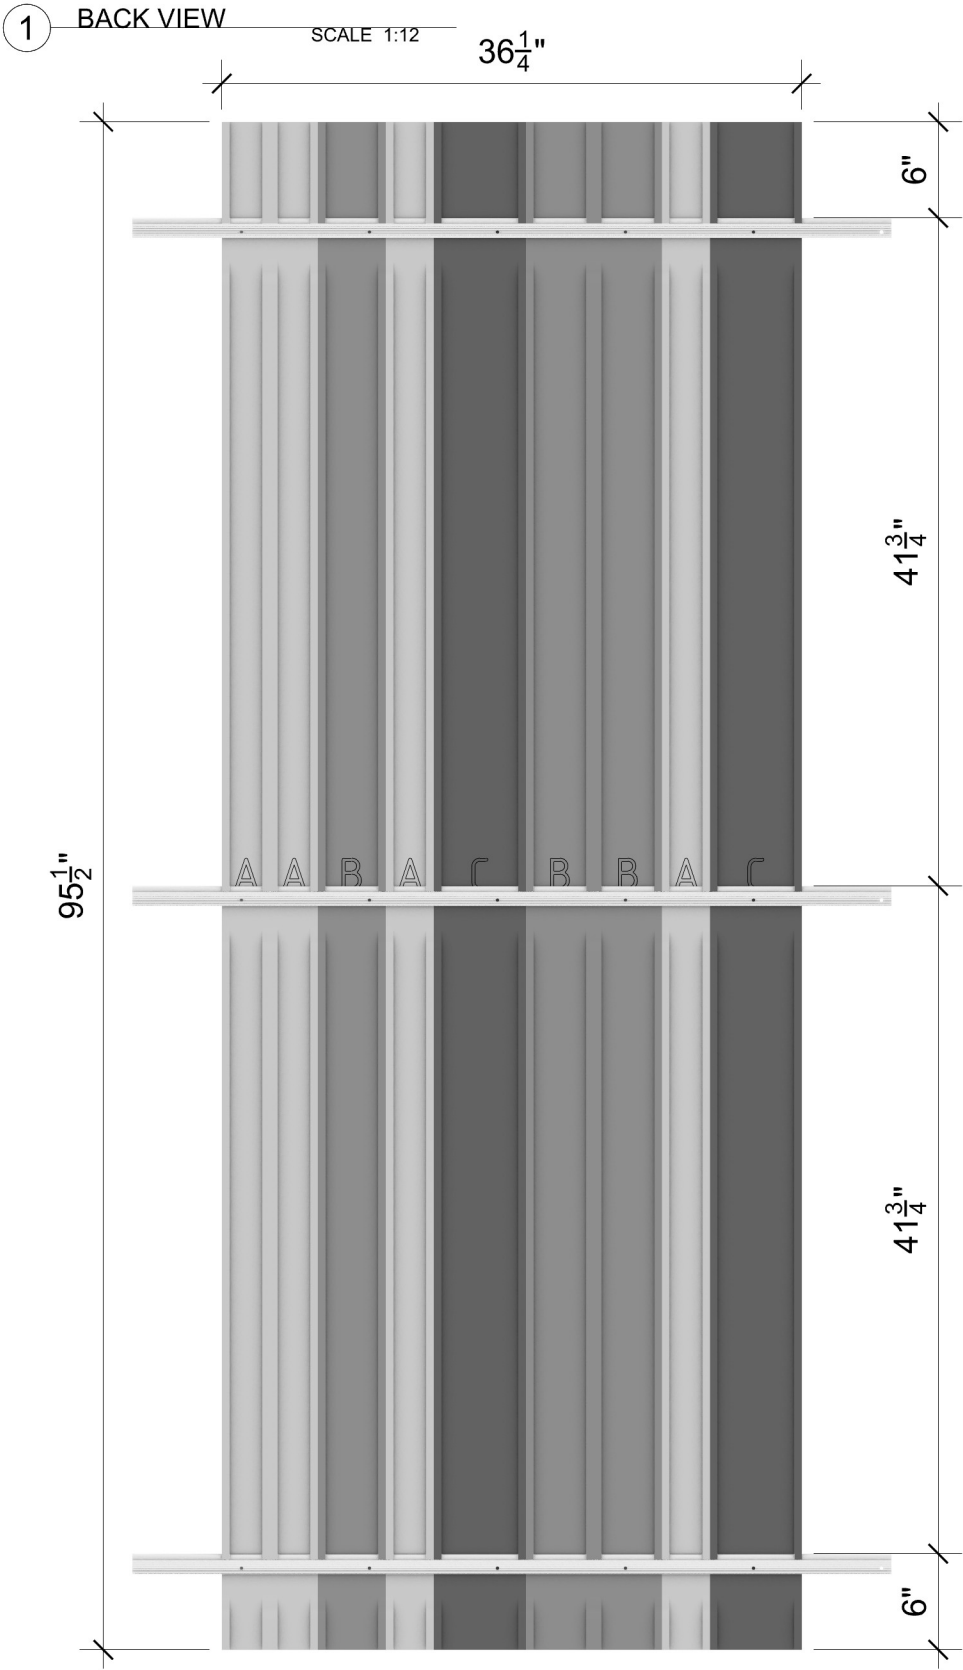


8 FOOT


ONE SECTION INCLUDES
9 CHANNELS AT 8 FEET TALL

CHANNEL A - QTY 4
CHANNEL B - QTY 3
CHANNEL C - QTY 2






SEQUENCED IN A REPEATING PATTERN
C - A - B - B - C - A - B - A - A

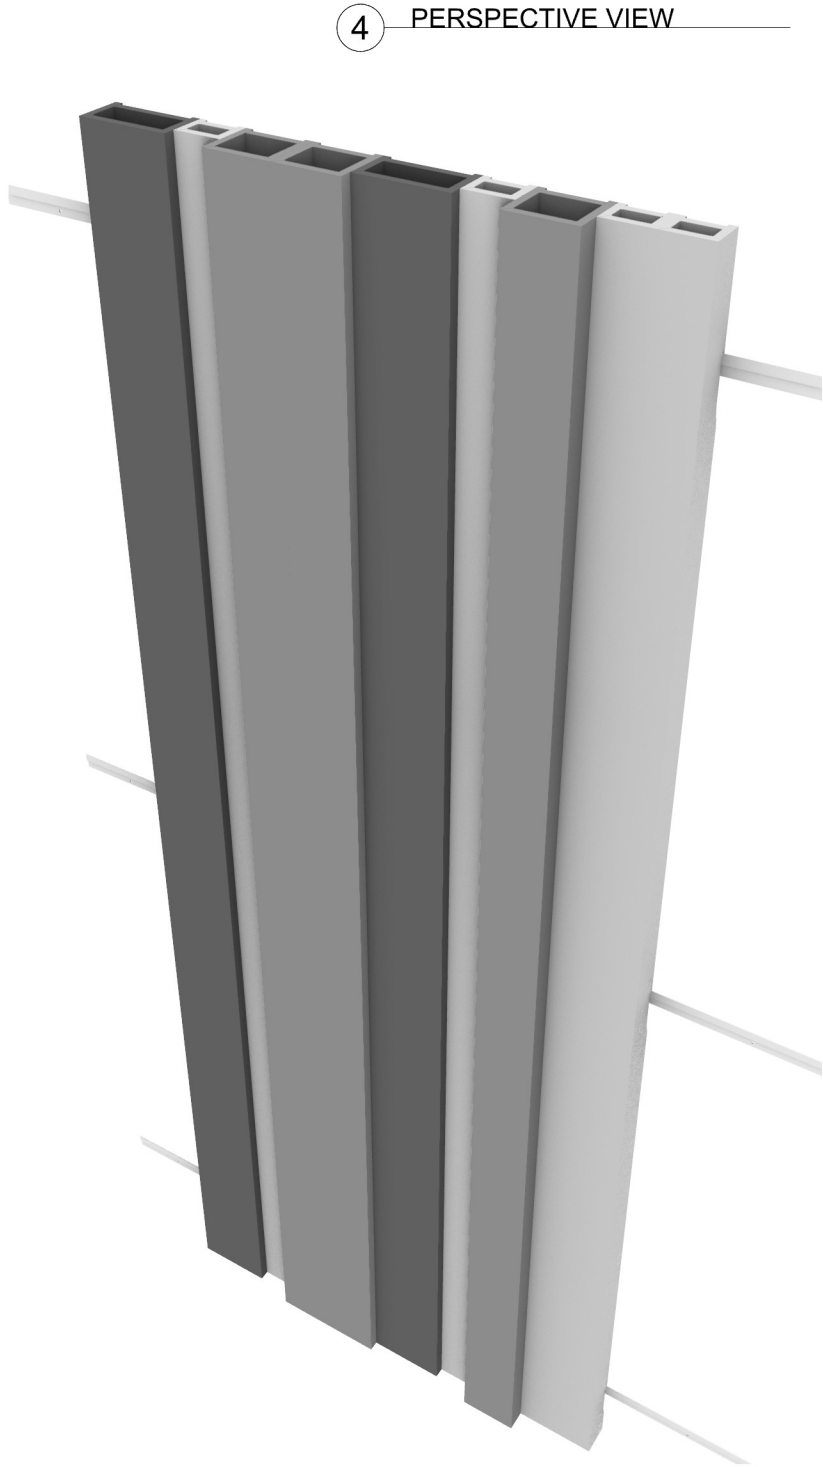

PRODUCT: FELT		DESCRIPTION: -12mm felt -Available in 4', 5' and 8' high -Built in feltware that clips to wall mounted Z-bar				 www.sonusna.com			
DESIGN: SIDE STEP 3D PANEL SYSTEM									
DRAWN BY:									
DATE: 2/4/2026									
SHEET:	SCALE:	REVISIONS:					PROPRIETARY AND CONFIDENTIAL THE INFORMATION CONTAINED IN THIS DRAWING IS THE SOLE PROPERTY OF SONUS NORTH AMERICA. ANY REPRODUCTION IN PART OR AS A WHOLE WITHOUT THE WRITTEN PERMISSION OF SONUS NORTH AMERICA IS PROHIBITED.		

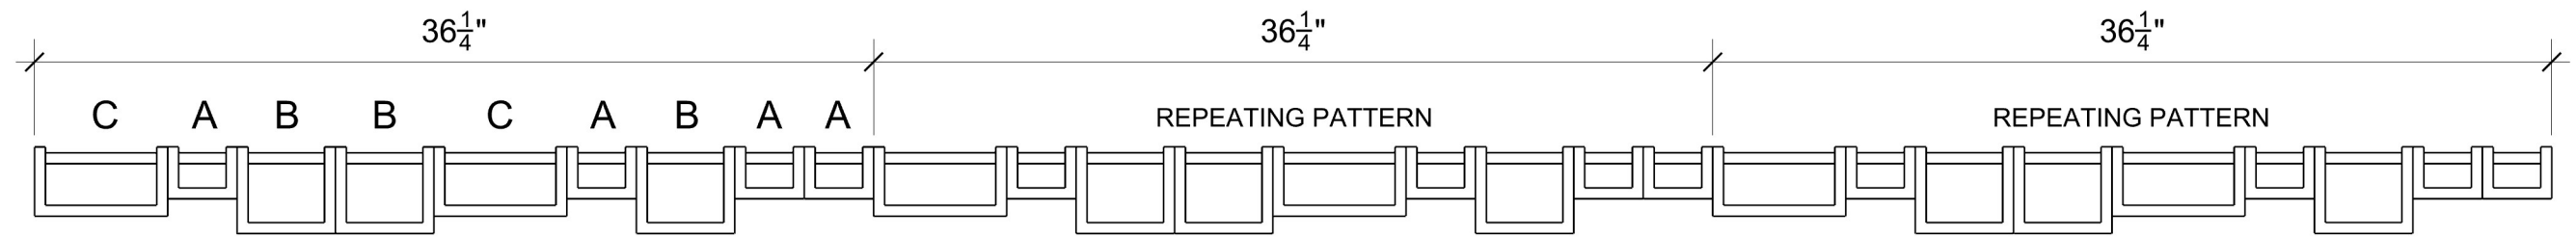

CHANNEL DIM & PATTERN LAYOUT

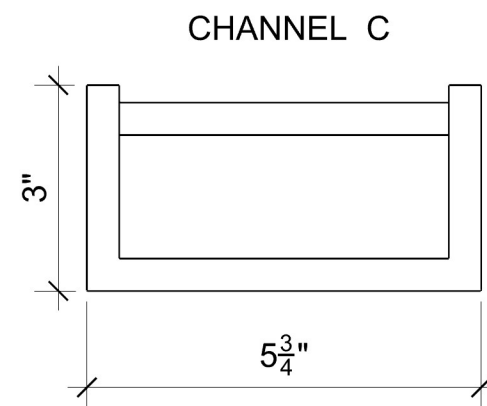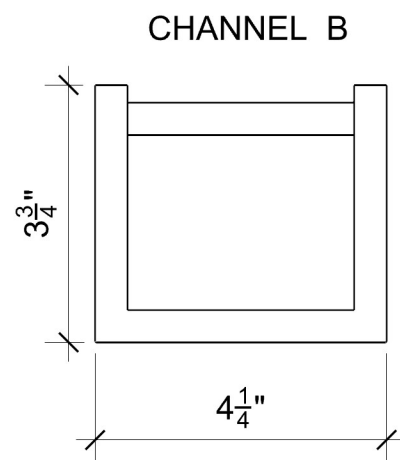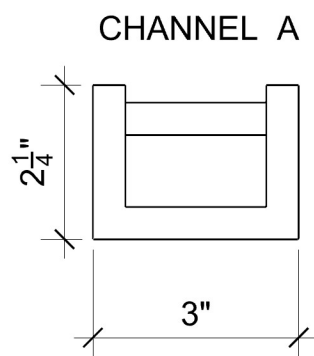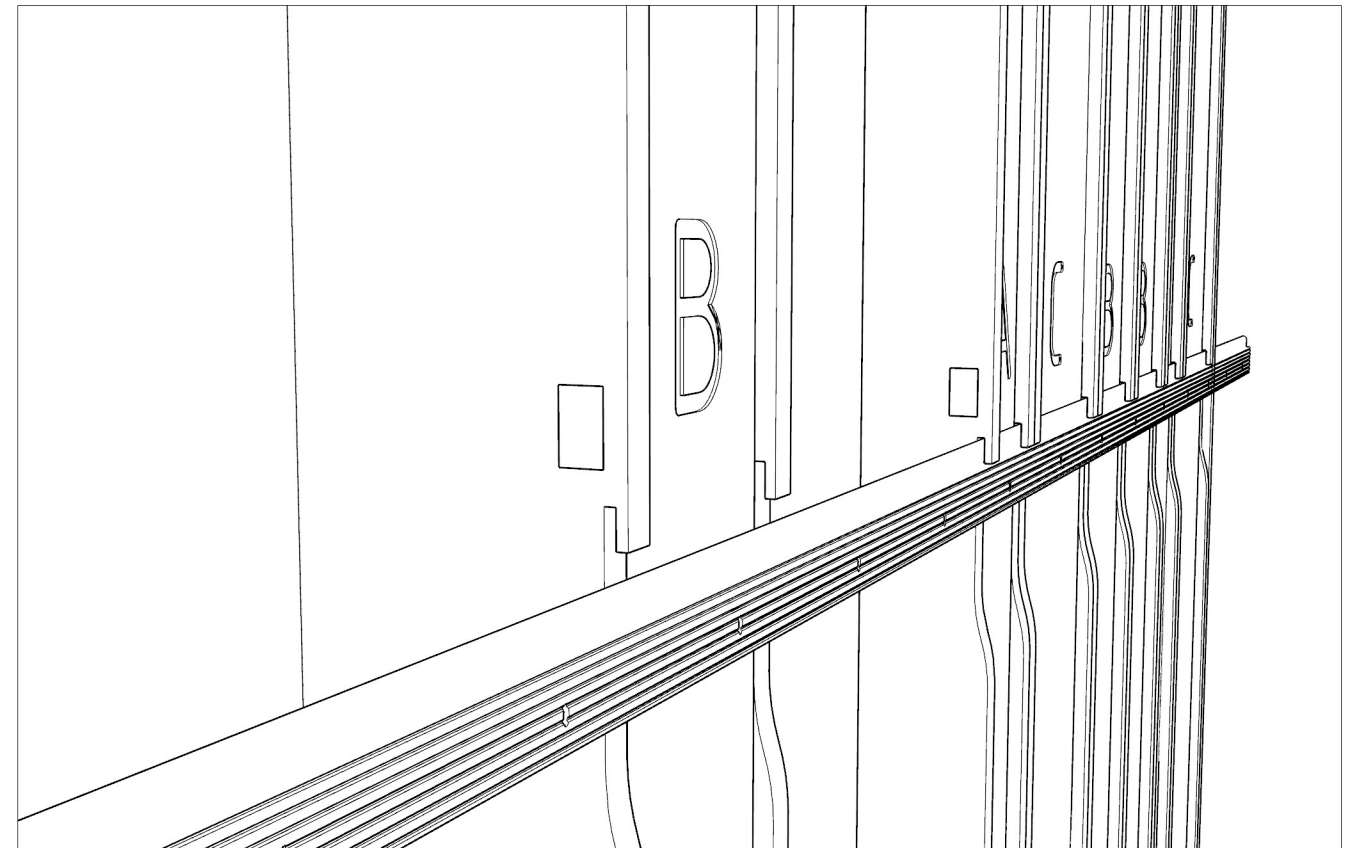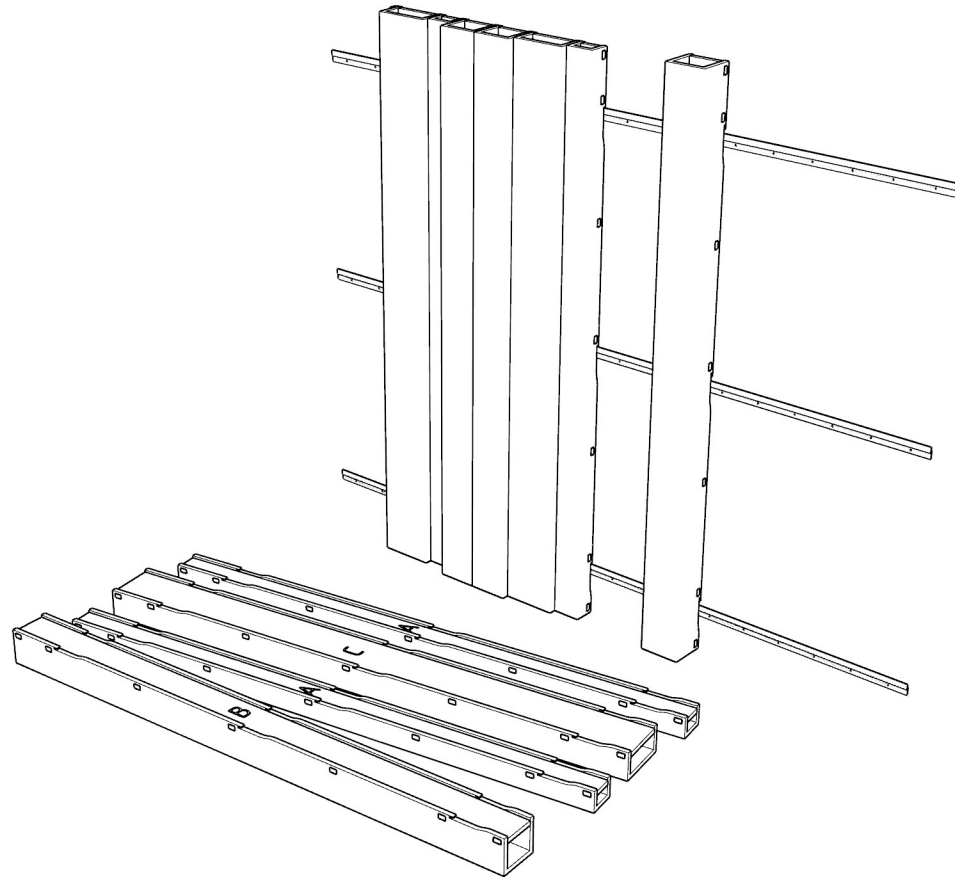



PRODUCT: FELT		DESCRIPTION: -12mm felt -Available in 4', 5' and 8' high -Built in feltware that clips to wall mounted Z-bar				 www.sonusna.com	
DESIGN: SIDE STEP 3D PANEL SYSTEM							
DRAWN BY:							
DATE: 2/4/2026							
SHEET:	SCALE:	REVISIONS:					PROPRIETARY AND CONFIDENTIAL THE INFORMATION CONTAINED IN THIS DRAWING IS THE SOLE PROPERTY OF SONUS NORTH AMERICA ANY REPRODUCTION IN PART OR AS A WHOLE WITHOUT THE WRITTEN PERMISSION OF SONUS NORTH AMERICA IS PROHIBITED

HARDWARE INSTALL


INCLUDED HARDWARE:

Z-CLIPS FOR CHANNEL TRIMMING
FELT EDGE TRIM PIECES
FOR END OF SECTIONS

Z-BAR NORMALLY
PROVIDED BY OTHERS
UNLESS OTHERWISE STATED

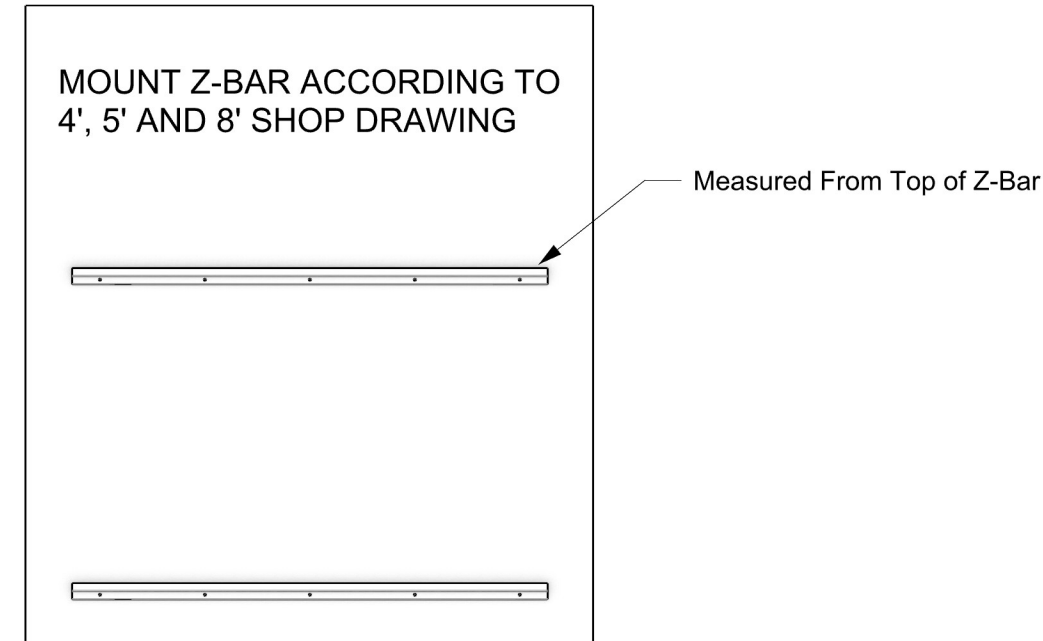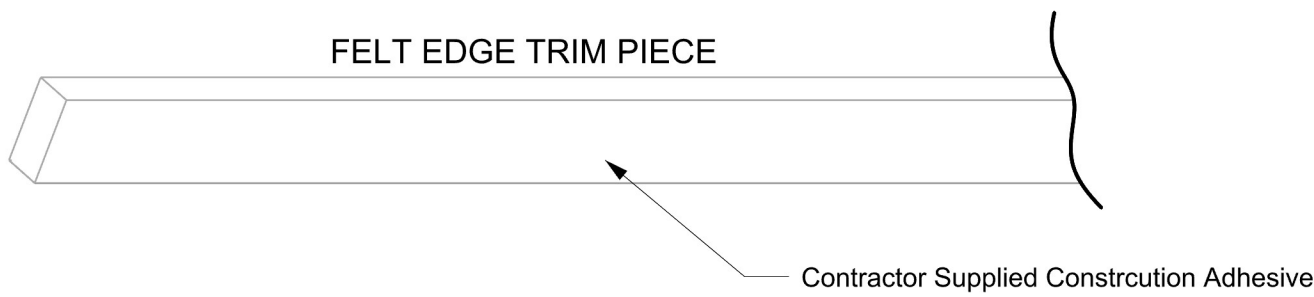


**OPTIONAL Z-CLIP PACK FOR HIGH TRAFFIC LOCATION
PROVIDES ONE Z-CLIP PER FELT CONNECTION**


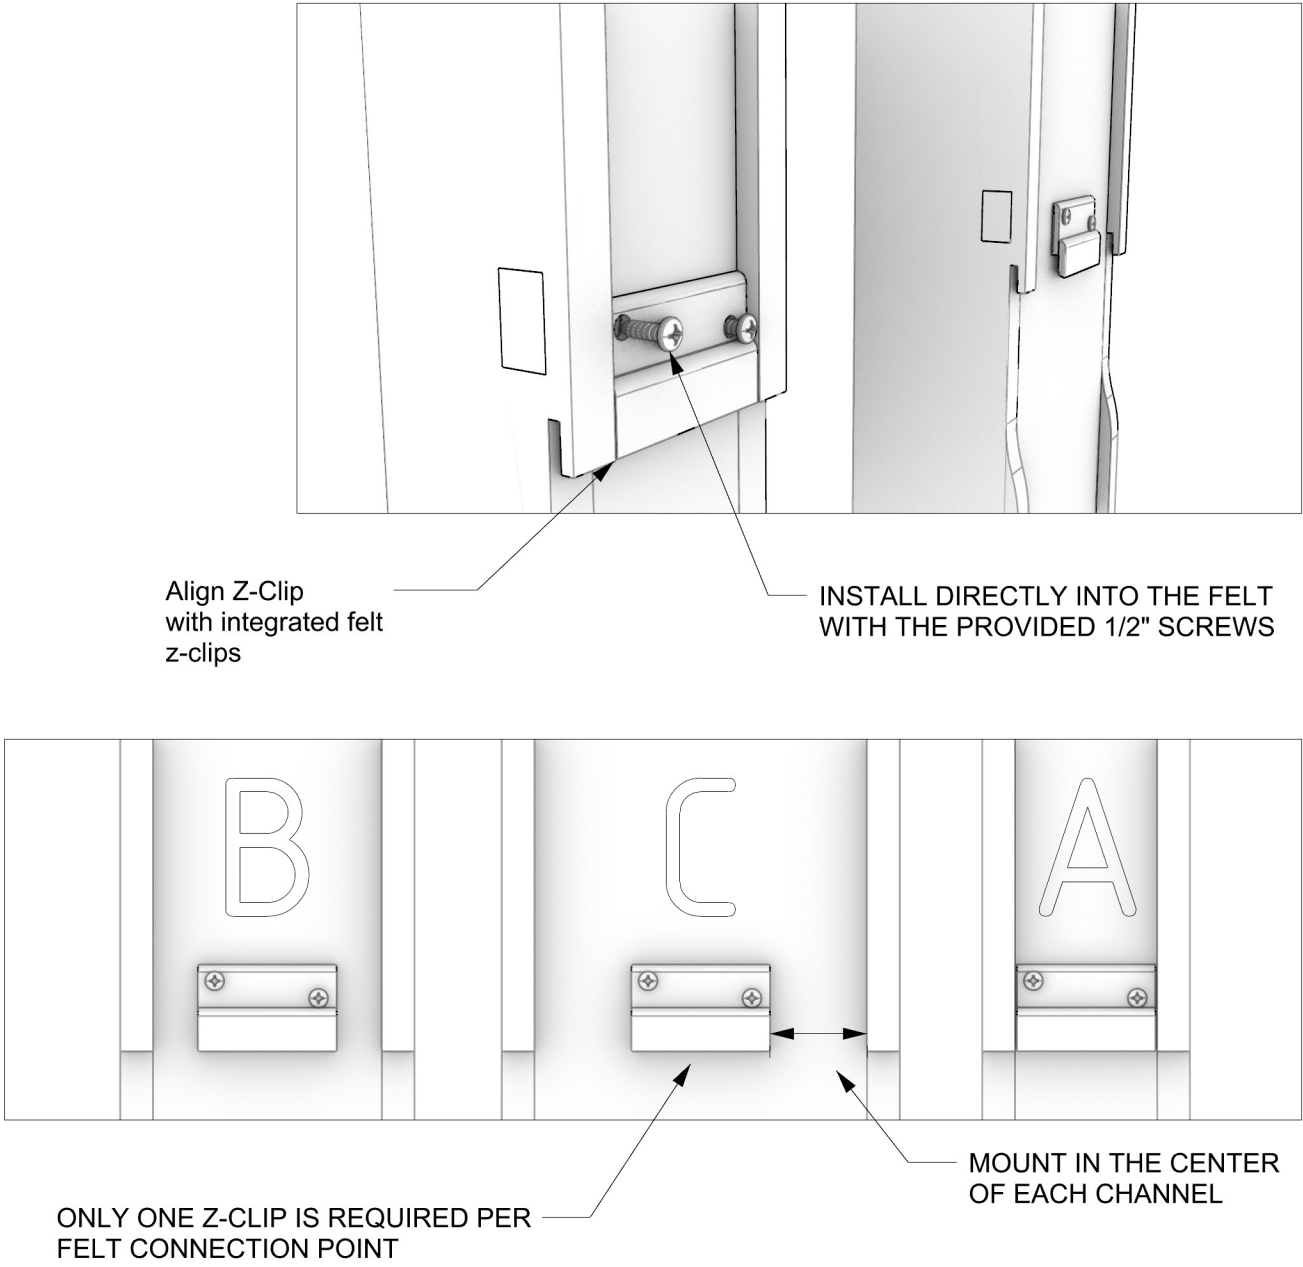


PRODUCT: FELT		DESCRIPTION: -12mm felt -Available in 4', 5' and 8' high -Built in feltware that clips to wall mounted Z-bar				 www.sonusna.com	
DESIGN: SIDE STEP 3D PANEL SYSTEM							
DRAWN BY:							
DATE: 2/4/2026							
SHEET:	SCALE:	REVISIONS:				PROPRIETARY AND CONFIDENTIAL THE INFORMATION CONTAINED IN THIS DRAWING IS THE SOLE PROPERTY OF SONUS NORTH AMERICA ANY REPRODUCTION IN PART OR AS A WHOLE WITHOUT THE WRITTEN PERMISSION OF SONUS NORTH AMERICA IS PROHIBITED	

PANEL INSTALL

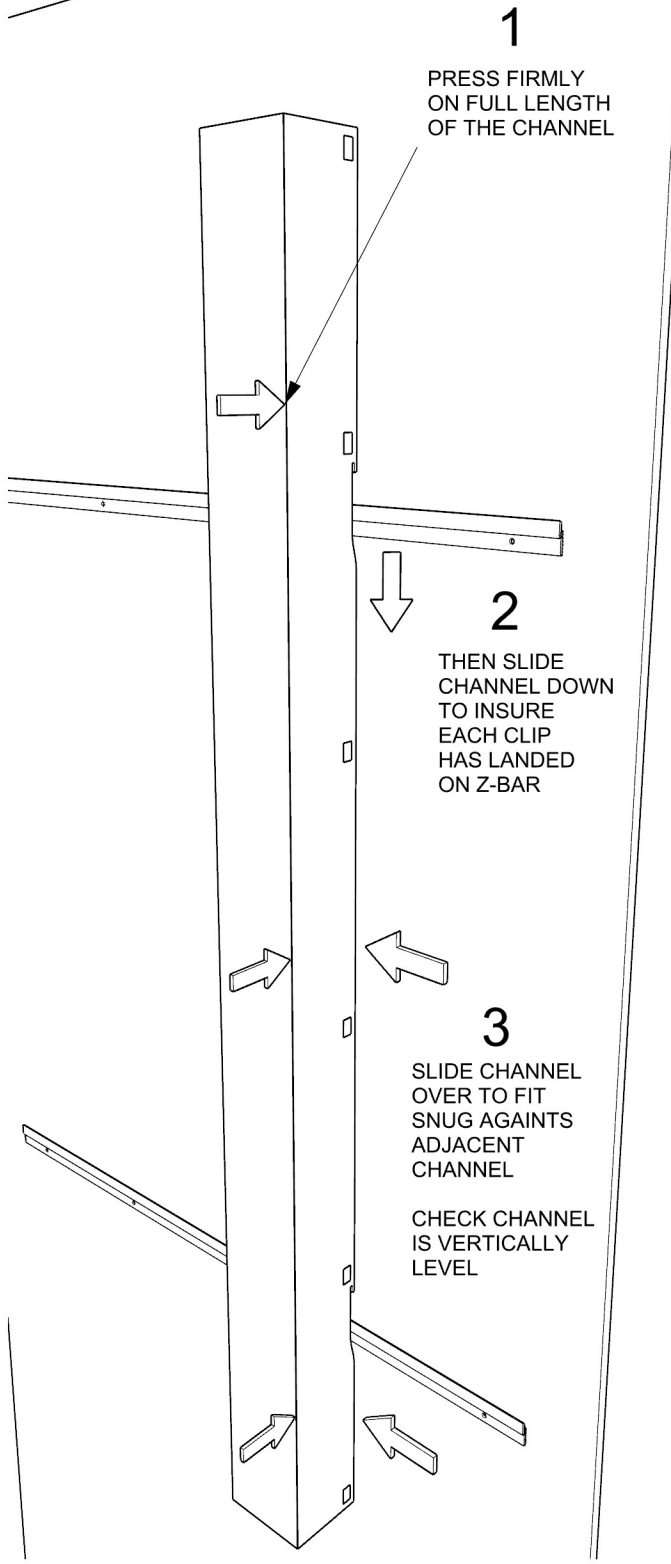


IF WALL HAS OUTSIDE CORNERS,
OVERHANG ONE SET OF Z-BAR
1/2" PAST WALL CORNER

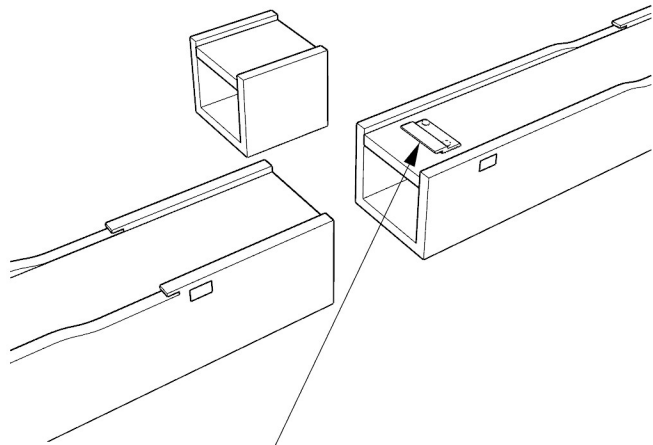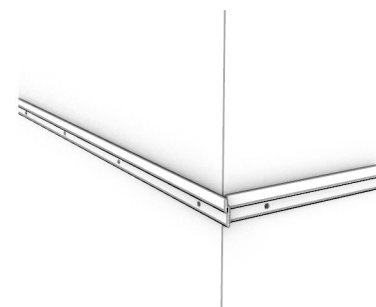

INSTALL A PAIR OF Z-CLIPS,
ONE ON CHANNEL AND ONE
ON WALL WHEN TRIMMING


USE INCLUDED FELT
TRIM EDGE PIECES
TO COVER
CONNECTION POINTS

USE CONTRACTOR
PROVIDED CONSTRUCTION
ADHESIVE

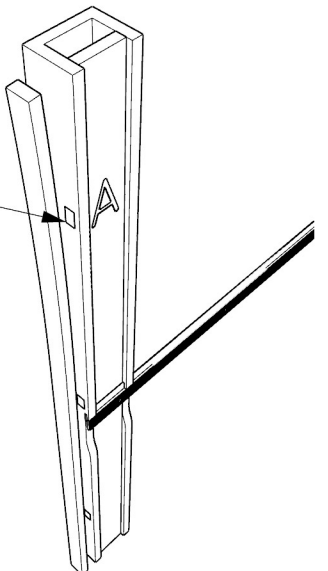

USE FELT TRIM PIECES
ON ENDS OF SECTIONS
AND
OUTSIDE CORNERS

INSIDE CORNERS
DO NOT NEED TRIM

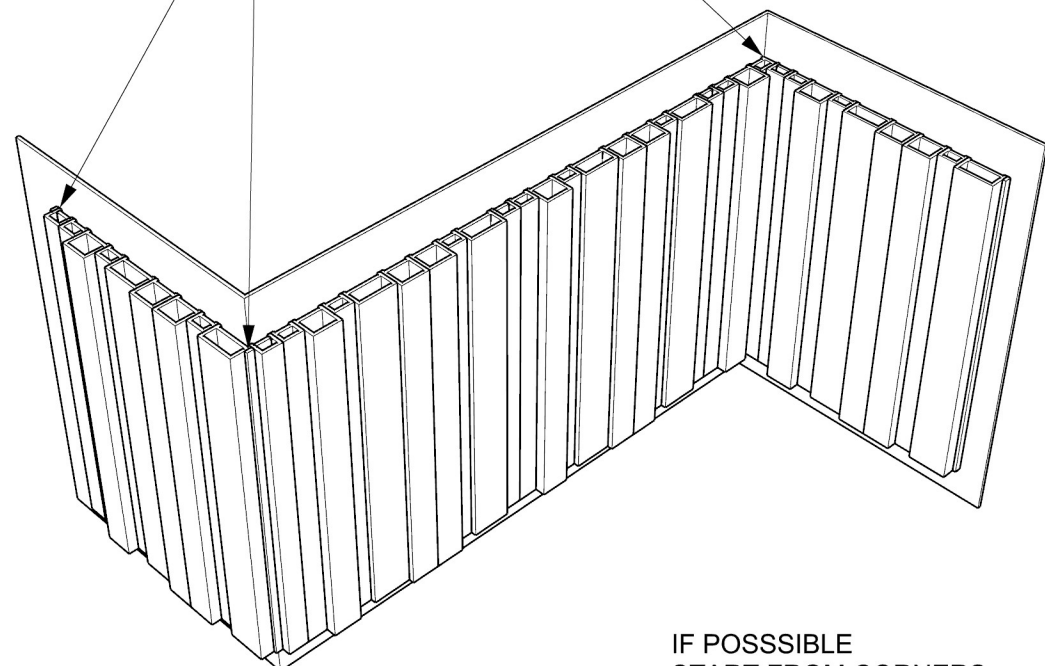

IF POSSIBLE
START FROM CORNERS
AND WORK OUTWARDS

PRODUCT: FELT		DESCRIPTION: -12mm felt -Available in 4', 5' and 8' high -Built in feltware that clips to wall mounted Z-bar				 www.sonusna.com
DESIGN: SIDE STEP 3D PANEL SYSTEM						
DRAWN BY:						
DATE: 2/4/2026						
SHEET:	SCALE:	REVISIONS:				PROPRIETARY AND CONFIDENTIAL THE INFORMATION CONTAINED IN THIS DRAWING IS THE SOLE PROPERTY OF SONUS NORTH AMERICA ANY REPRODUCTION IN PART OR AS A WHOLE WITHOUT THE WRITTEN PERMISSION OF SONUS NORTH AMERICA IS PROHIBITED