


# BRICK - WALL PENETRATION

XVENT BOX MODEL # 4/4-ILS-12V

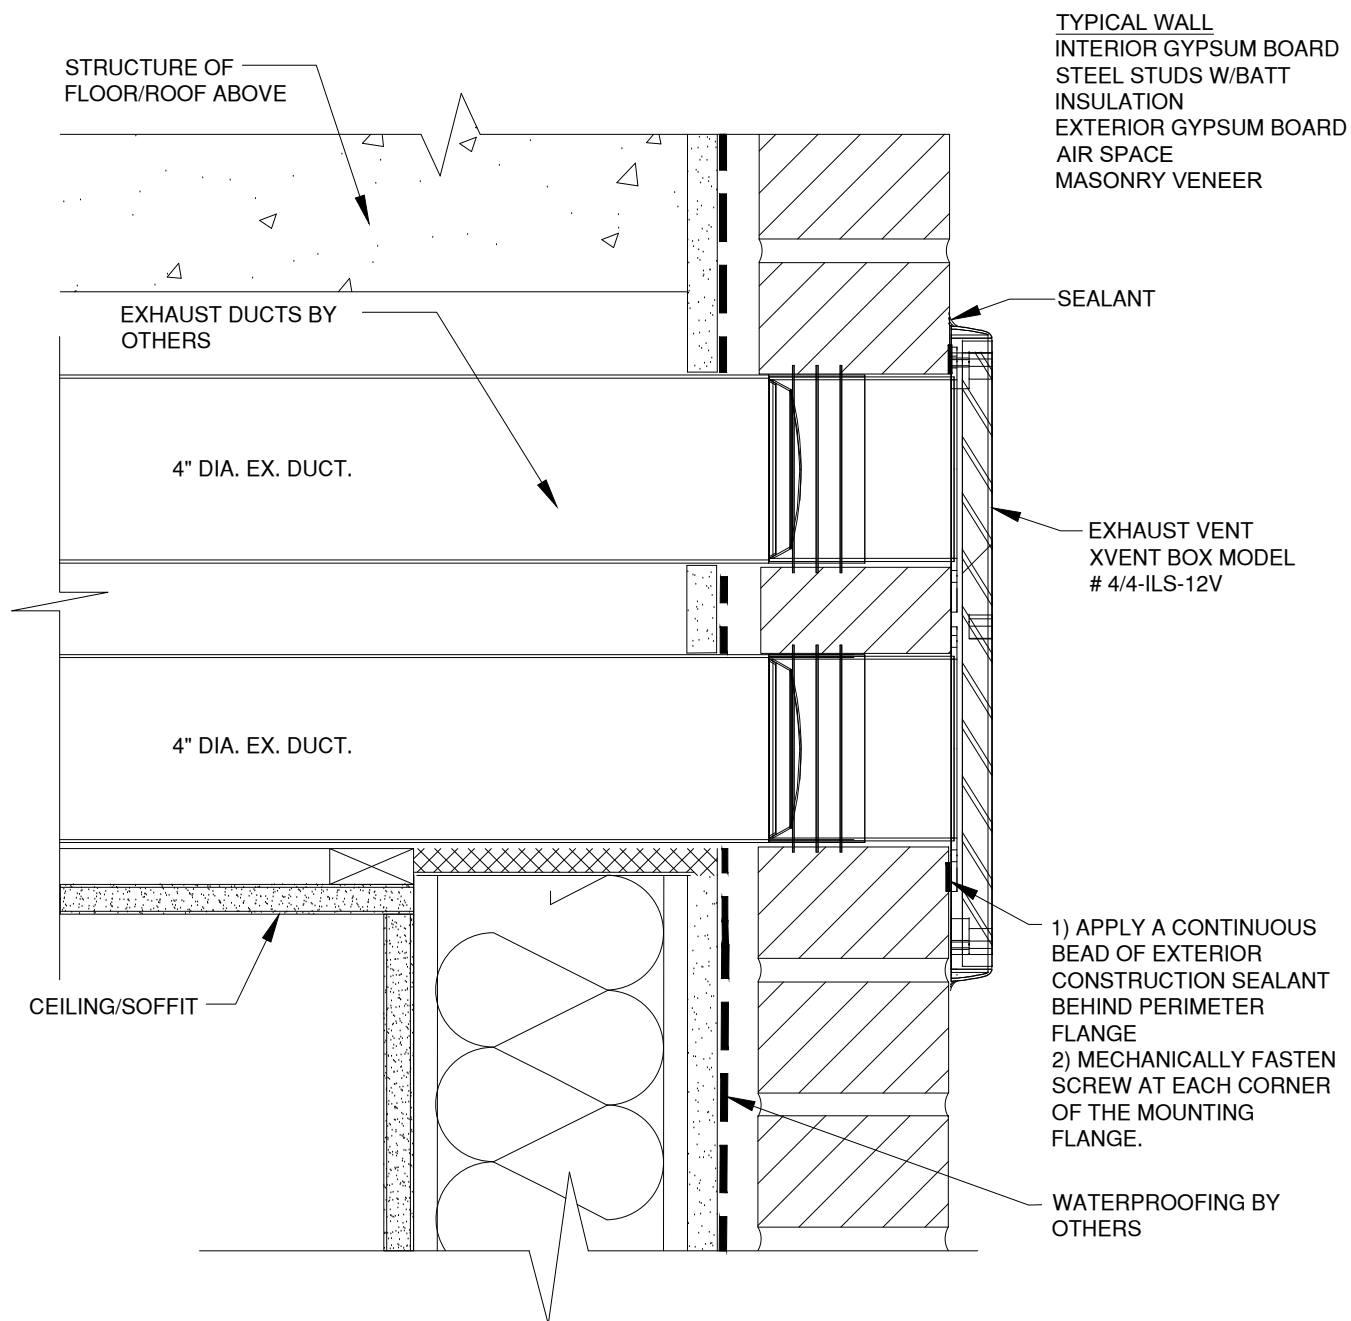

## WALL PENETRATION DETAIL


MANUFACTURER; FSH INDUSTRIES, LLC  
866-983-6829 SALES@XVENTBOX.COM  
WWW.XVENTBOX.COM

**Xvent** Box  
VENTILATION SYSTEMS

# EIFS - WALL PENETRATION

XVENT BOX MODEL # 4/4-ILS-12V

TYPICAL WALL  
INTERIOR GYPSUM BOARD  
METAL STUDS W/BATT  
INSULATION  
EXTERIOR GYPSUM BOARD  
STUCCO-WRAP  
RIGID INSULATION  
BASE COAT W/ EMBEDDED  
REINFORCING MESH FINISH  
COAT

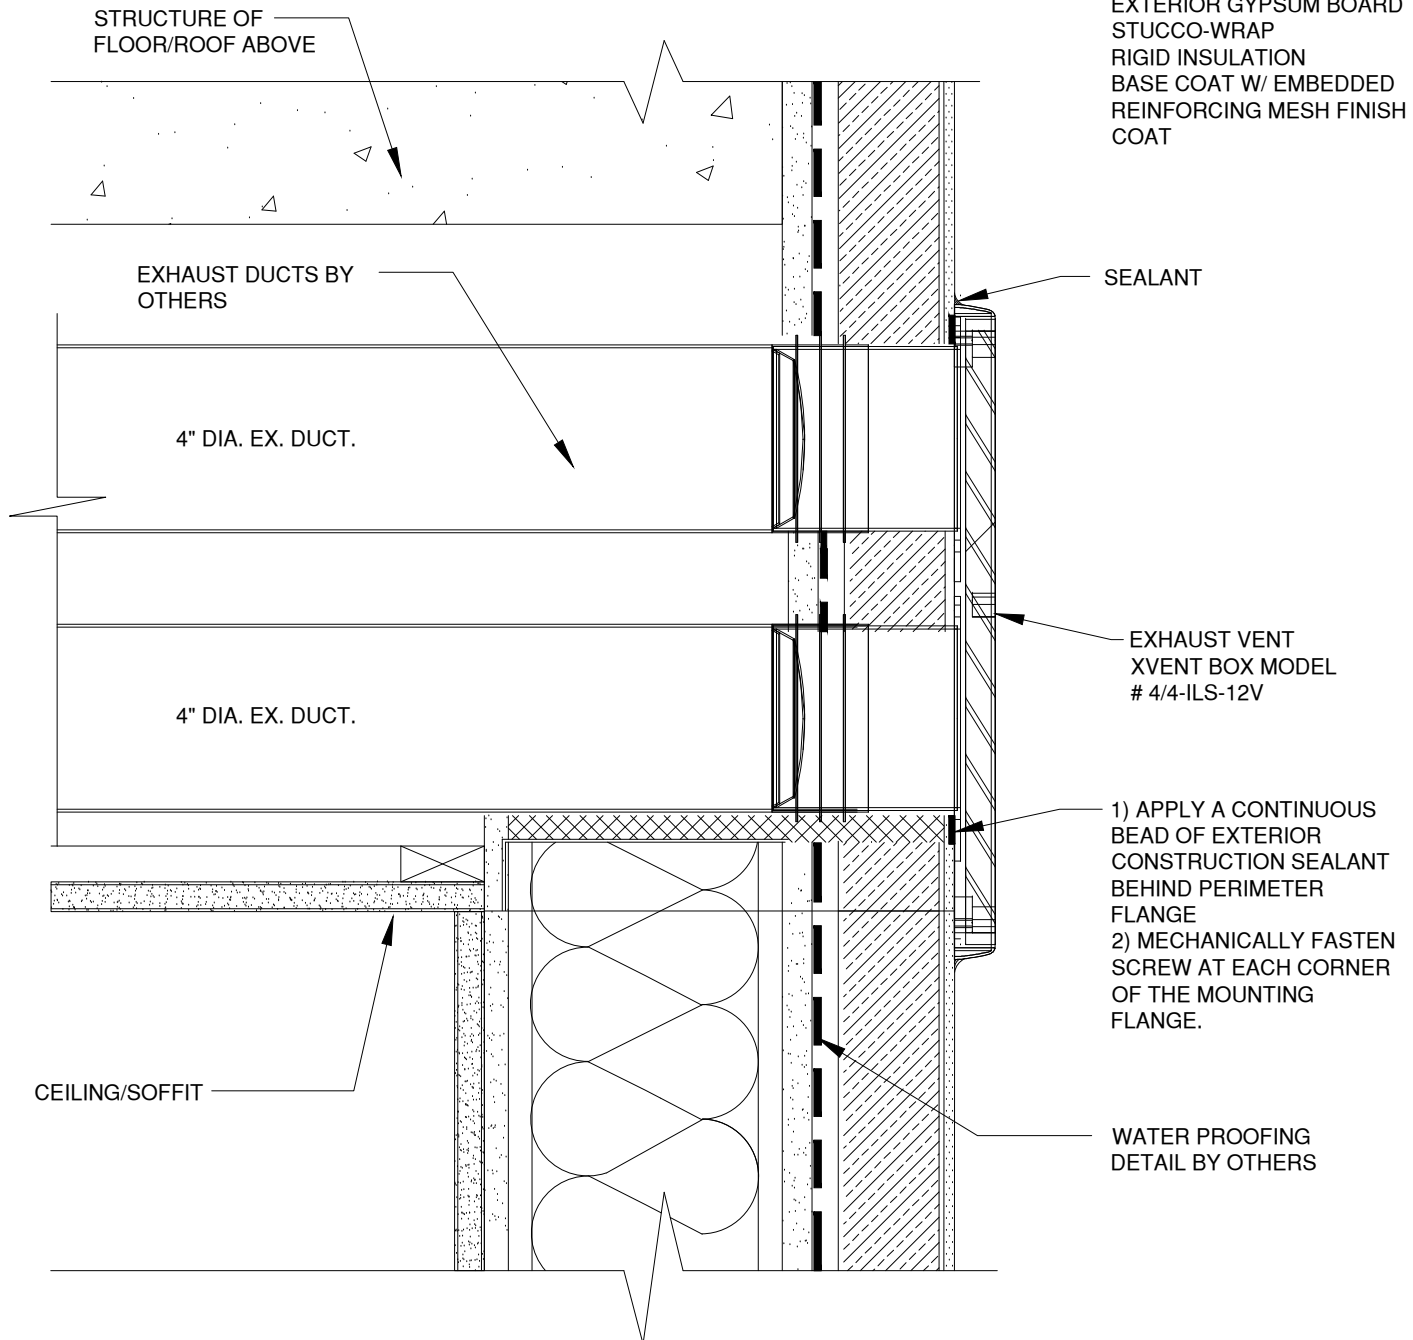


## WALL PENETRATION DETAIL

MANUFACTURER; FSH INDUSTRIES, LLC  
866-983-6829 SALES@XVENTBOX.COM  
WWW.XVENTBOX.COM

**Xvent**Box  
VENTILATION SYSTEMS

# STUCCO CMU - WALL PENETRATION

XVENT BOX MODEL # 4/4-ILS-12V

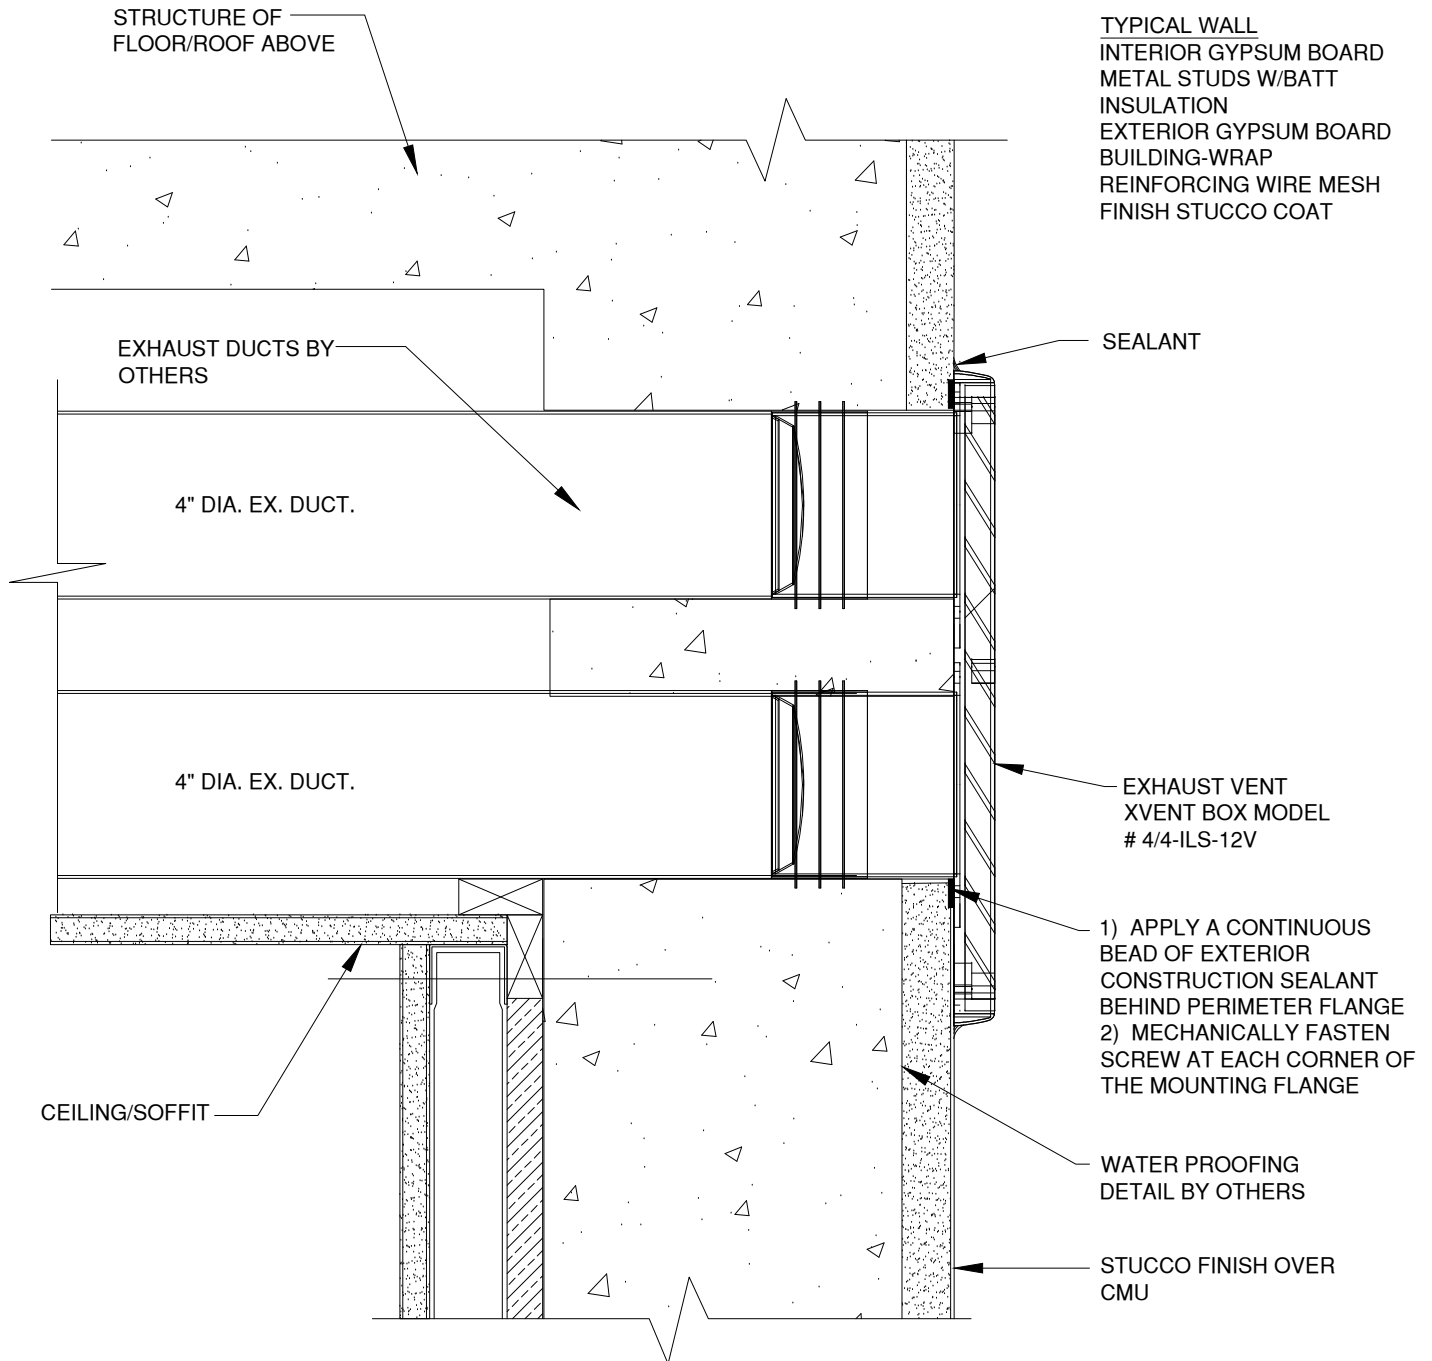


## WALL PENETRATION DETAIL

MANUFACTURER; FSH INDUSTRIES, LLC  
866-983-6829 SALES@XVENTBOX.COM  
WWW.XVENTBOX.COM

**Xvent** Box  
VENTILATION SYSTEMS

# STUCCO FRAMING - WALL PENETRATION

XVENT BOX MODEL # 4/4-ILS-12V

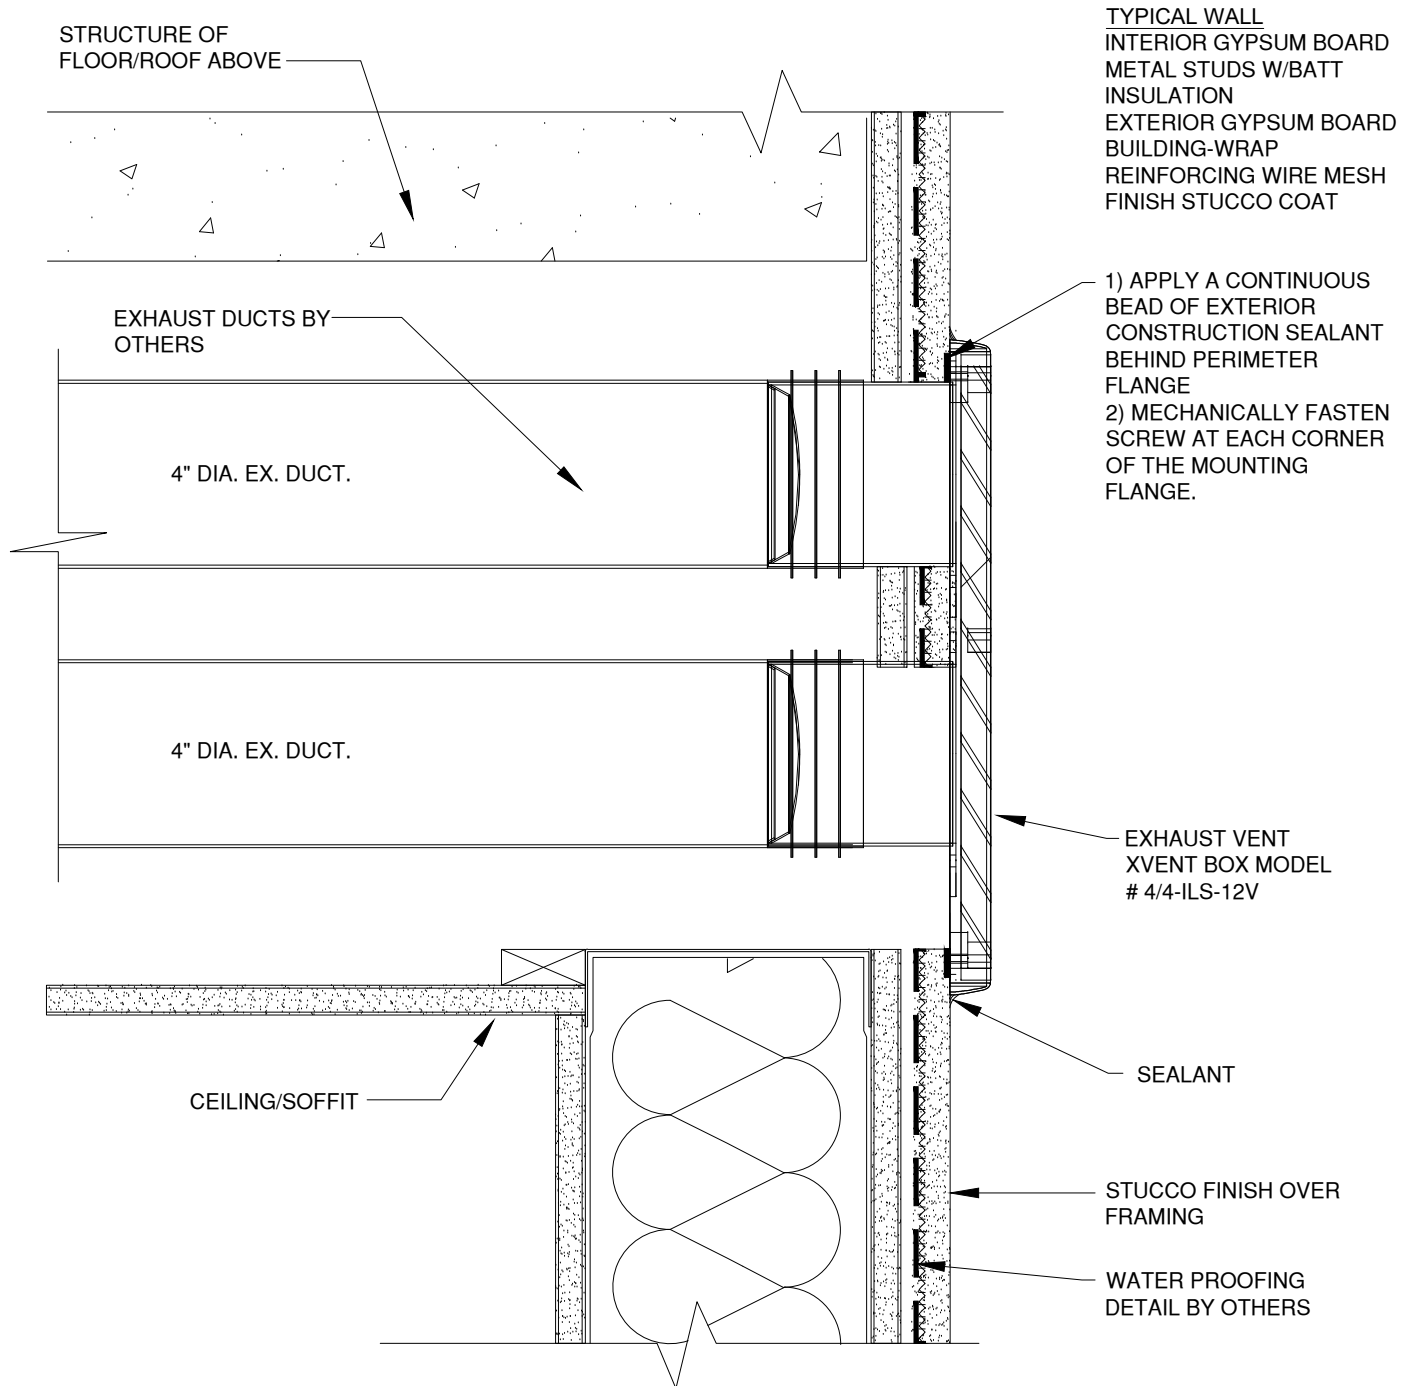

## WALL PENETRATION DETAIL


MANUFACTURER; FSH INDUSTRIES, LLC  
866-983-6829 SALES@XVENTBOX.COM  
WWW.XVENTBOX.COM

**Xvent**Box  
VENTILATION SYSTEMS

# EXTERIOR METAL CLADDING - WALL PENETRATION

XVENT BOX MODEL # 4/4-ILS-12V

TYPICAL WALL  
INTERIOR GYPSUM BOARD  
METAL STUDS W/BATT  
INSULATION  
EXTERIOR GYPSUM BOARD  
BUILDING-WRAP  
EXTERIOR METAL CLADDING

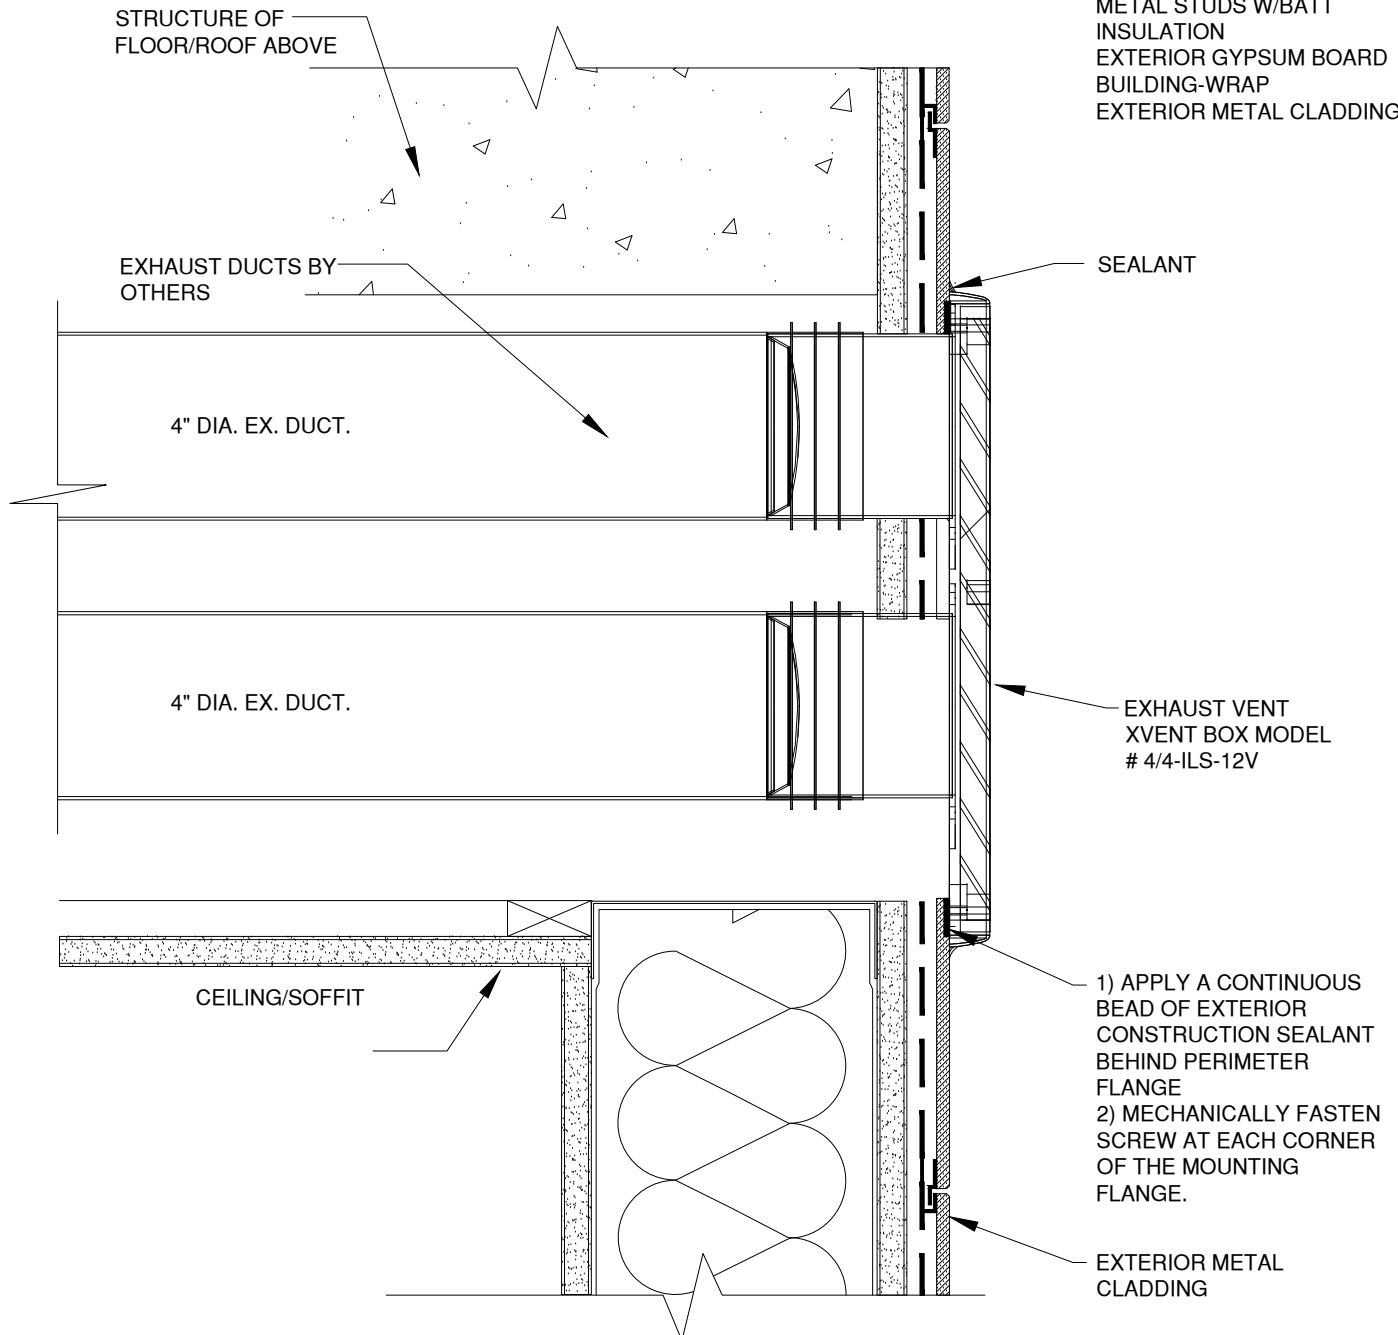

## WALL PENETRATION DETAIL

MANUFACTURER; FSH INDUSTRIES, LLC  
866-983-6829 SALES@XVENTBOX.COM  
WWW.XVENTBOX.COM

**Xvent** Box  
VENTILATION SYSTEMS