


BRICK - WALL PENETRATION

XVENT BOX MODEL # 6-ILS-8F

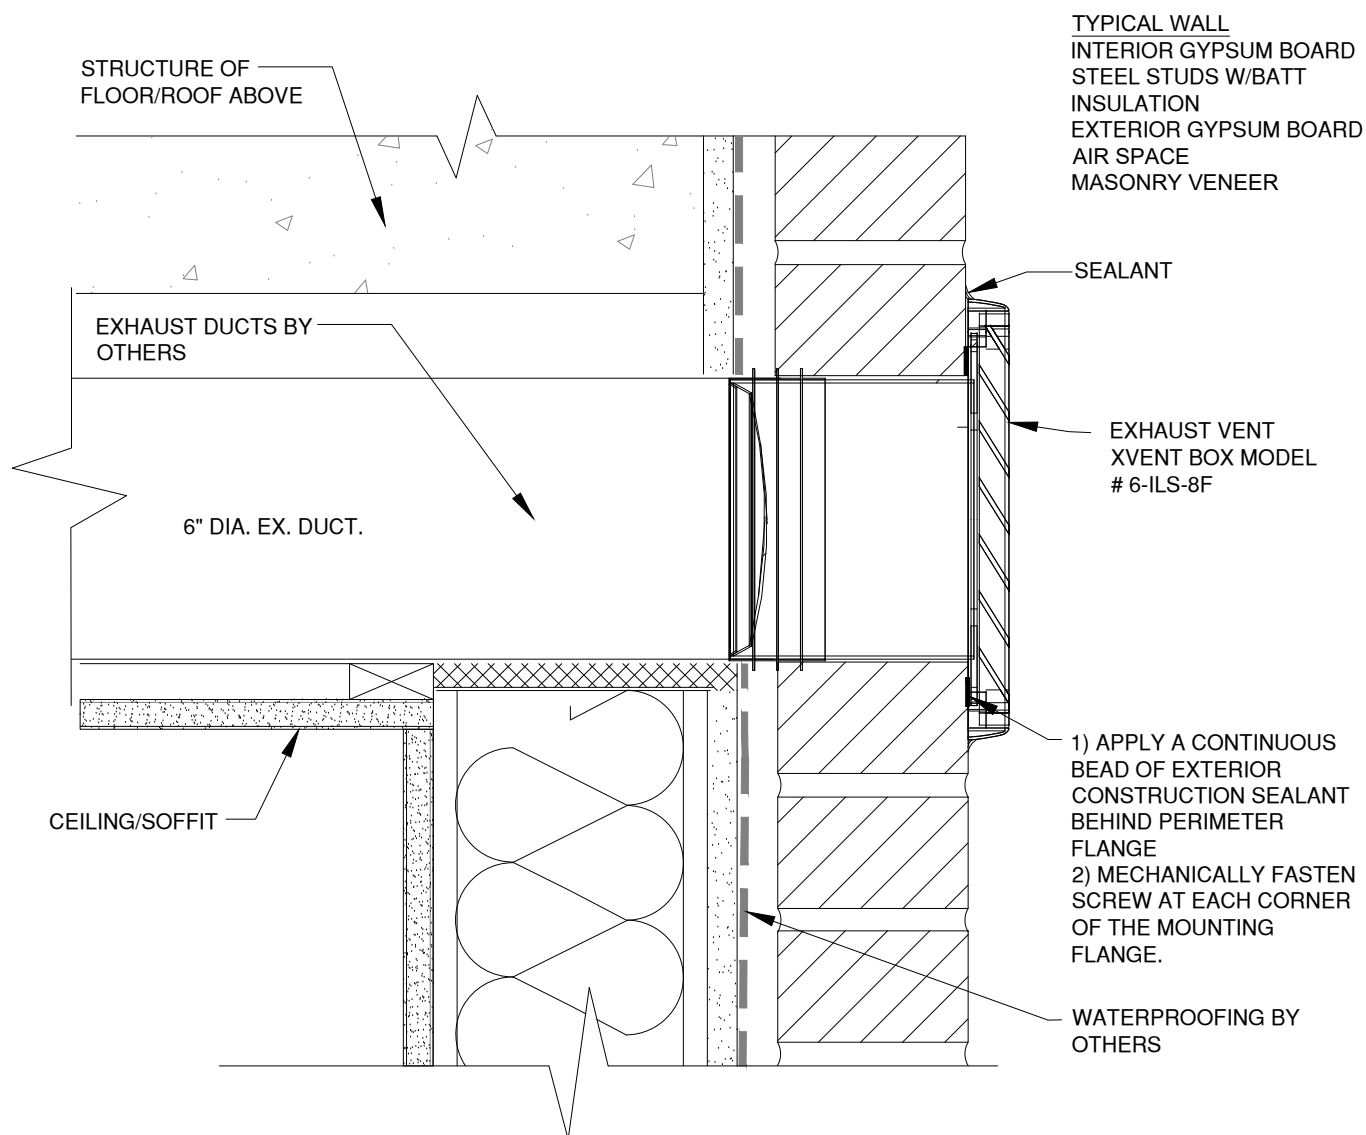


WALL PENETRATION DETAIL

MANUFACTURER; FSH INDUSTRIES, LLC
866-983-6829 SALES@XVENTBOX.COM
WWW.XVENTBOX.COM

Xvent Box
VENTILATION SYSTEMS

EIFS - WALL PENETRATION

XVENT BOX MODEL # 6-ILS-8F

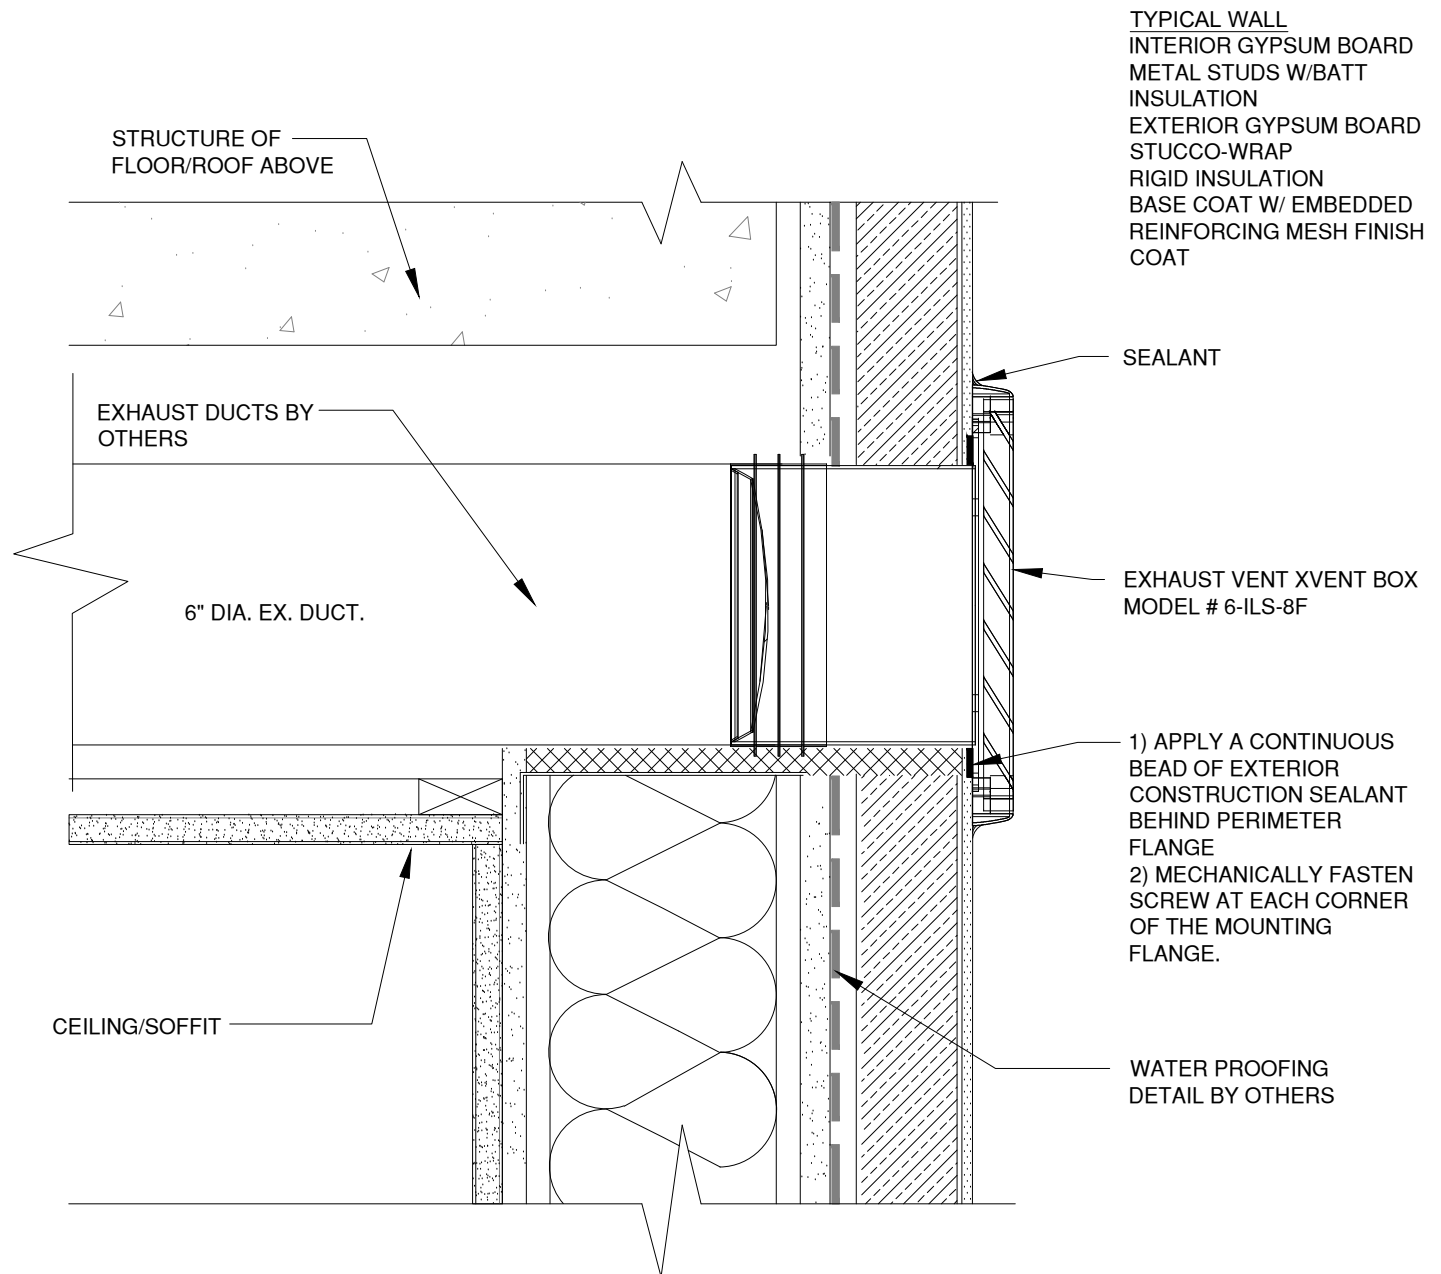


WALL PENETRATION DETAIL

MANUFACTURER; FSH INDUSTRIES, LLC
866-983-6829 SALES@XVENTBOX.COM
WWW.XVENTBOX.COM

XventBox
VENTILATION SYSTEMS

STUCCO CMU - WALL PENETRATION

XVENT BOX MODEL # 6-ILS-8F

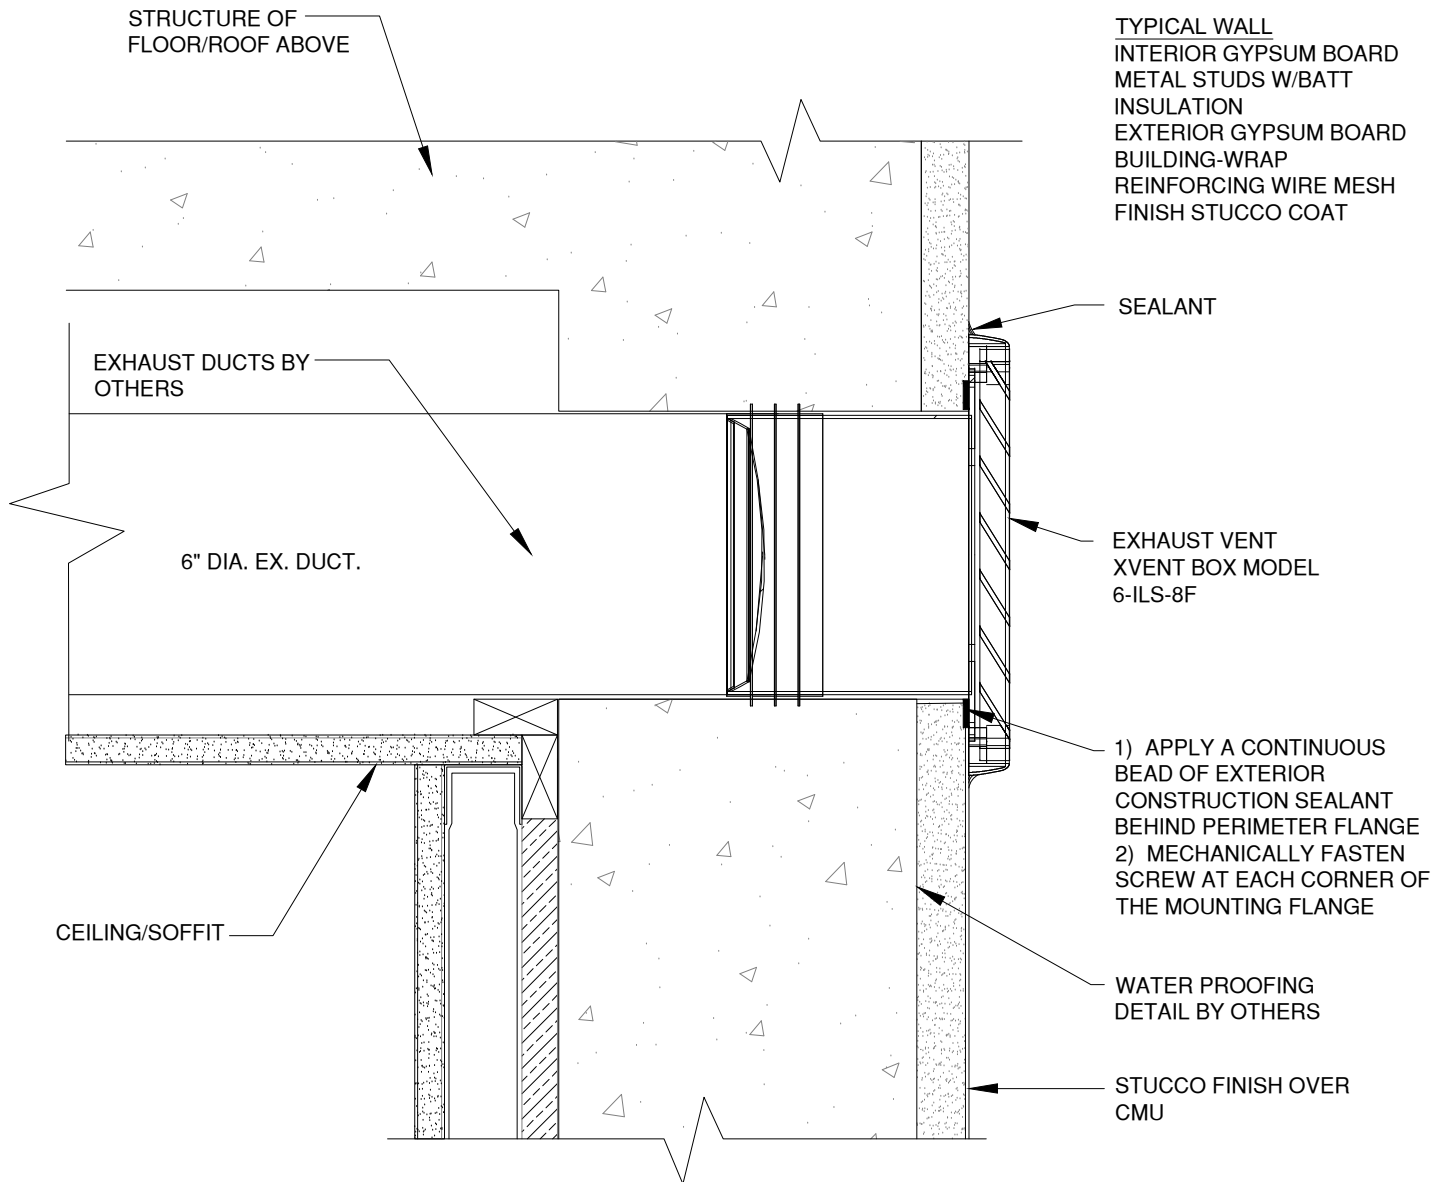


WALL PENETRATION DETAIL

MANUFACTURER; FSH INDUSTRIES, LLC
866-983-6829 SALES@XVENTBOX.COM
WWW.XVENTBOX.COM

Xvent Box
VENTILATION SYSTEMS

STUCCO FRAMING - WALL PENETRATION

XVENT BOX MODEL # 6-ILS-8F

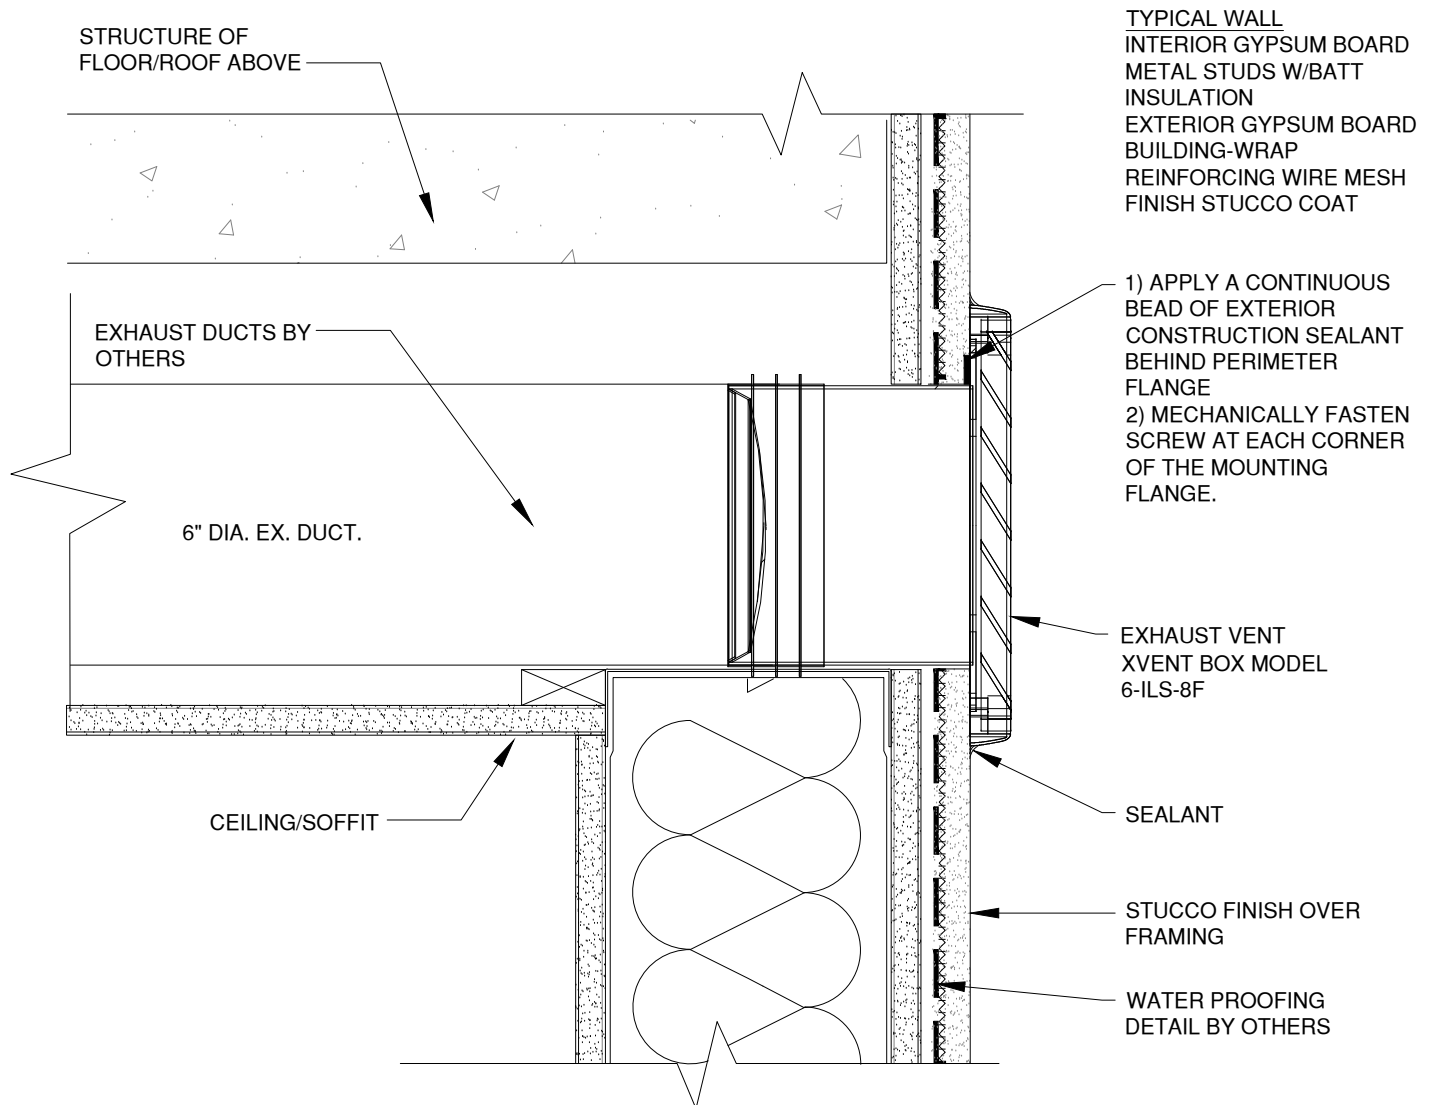


WALL PENETRATION DETAIL

MANUFACTURER; FSH INDUSTRIES, LLC
866-983-6829 SALES@XVENTBOX.COM
WWW.XVENTBOX.COM

XventBox
VENTILATION SYSTEMS

EXTERIOR METAL CLADDING - WALL PENETRATION

XVENT BOX MODEL # 6-ILS-8F

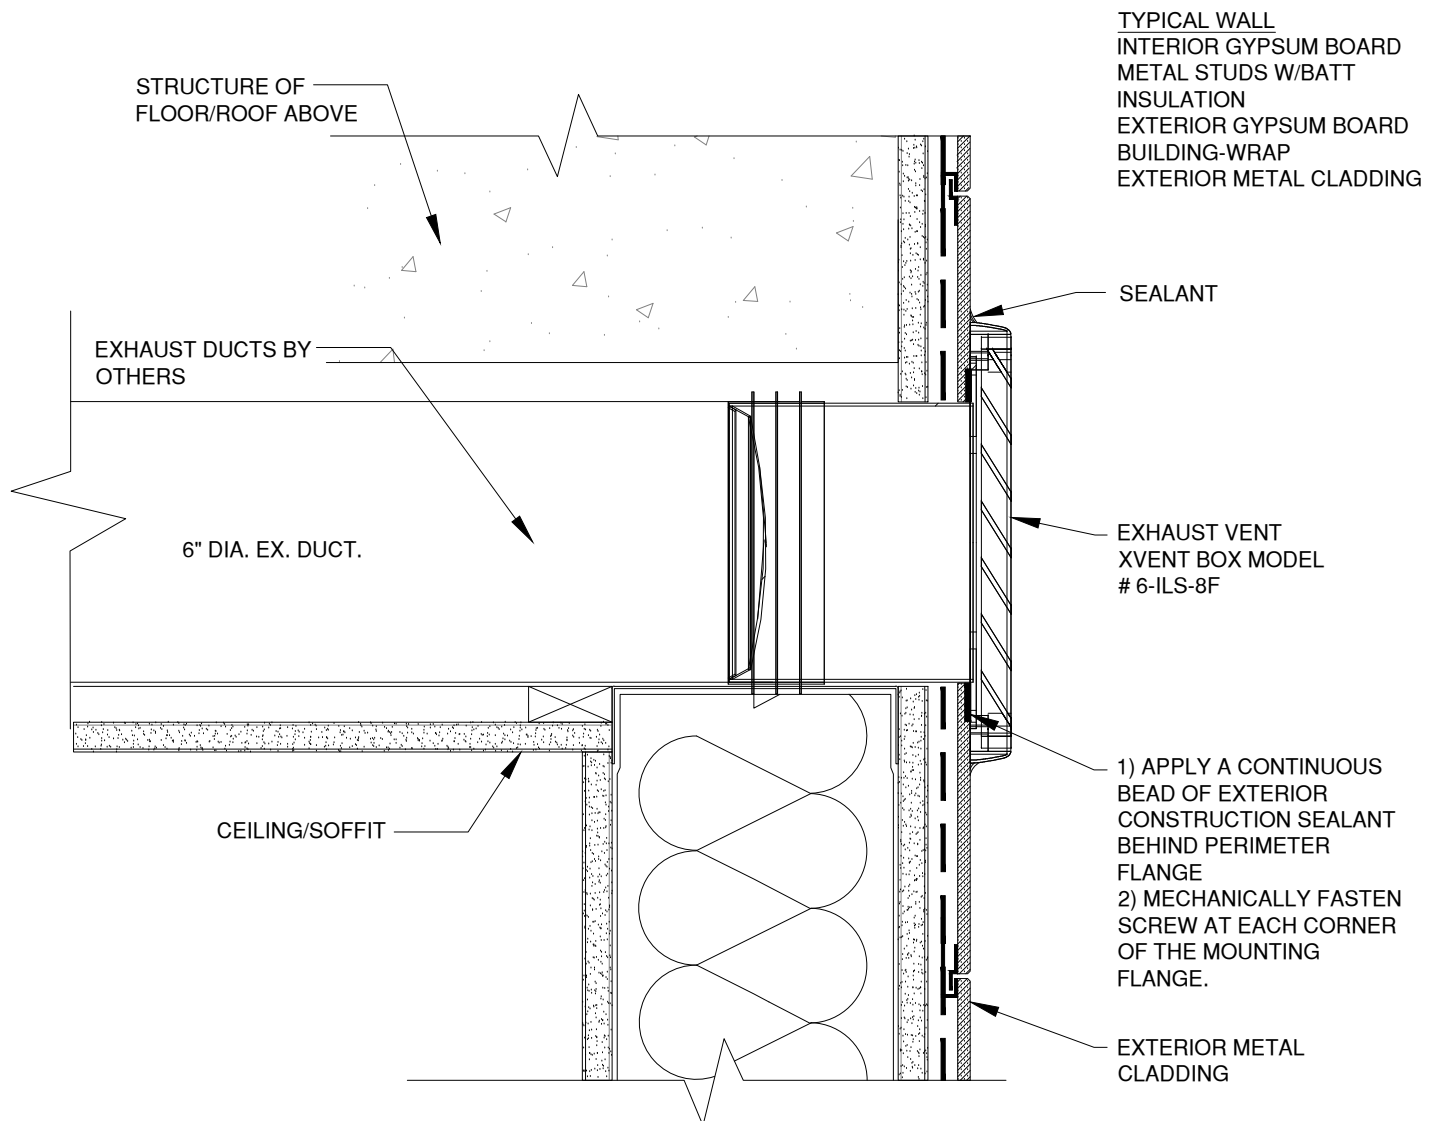

WALL PENETRATION DETAIL

MANUFACTURER; FSH INDUSTRIES, LLC
866-983-6829 SALES@XVENTBOX.COM
WWW.XVENTBOX.COM

Xvent Box
VENTILATION SYSTEMS