


PROPOSED SUBDIVISION

PARISH OF STRATFORD
CROWN ALLOTMENT 27 (PART)

LOT S3 ON PS743742J

This document has been copied and made available for the purpose of the planning process as set out in the Planning and Environment Act 1987. The information must not be used for any other purpose.

By taking a copy of this document you acknowledge and agree that you will only use the document for the purpose specified above and that any dissemination, distribution or copying of this document is strictly prohibited.

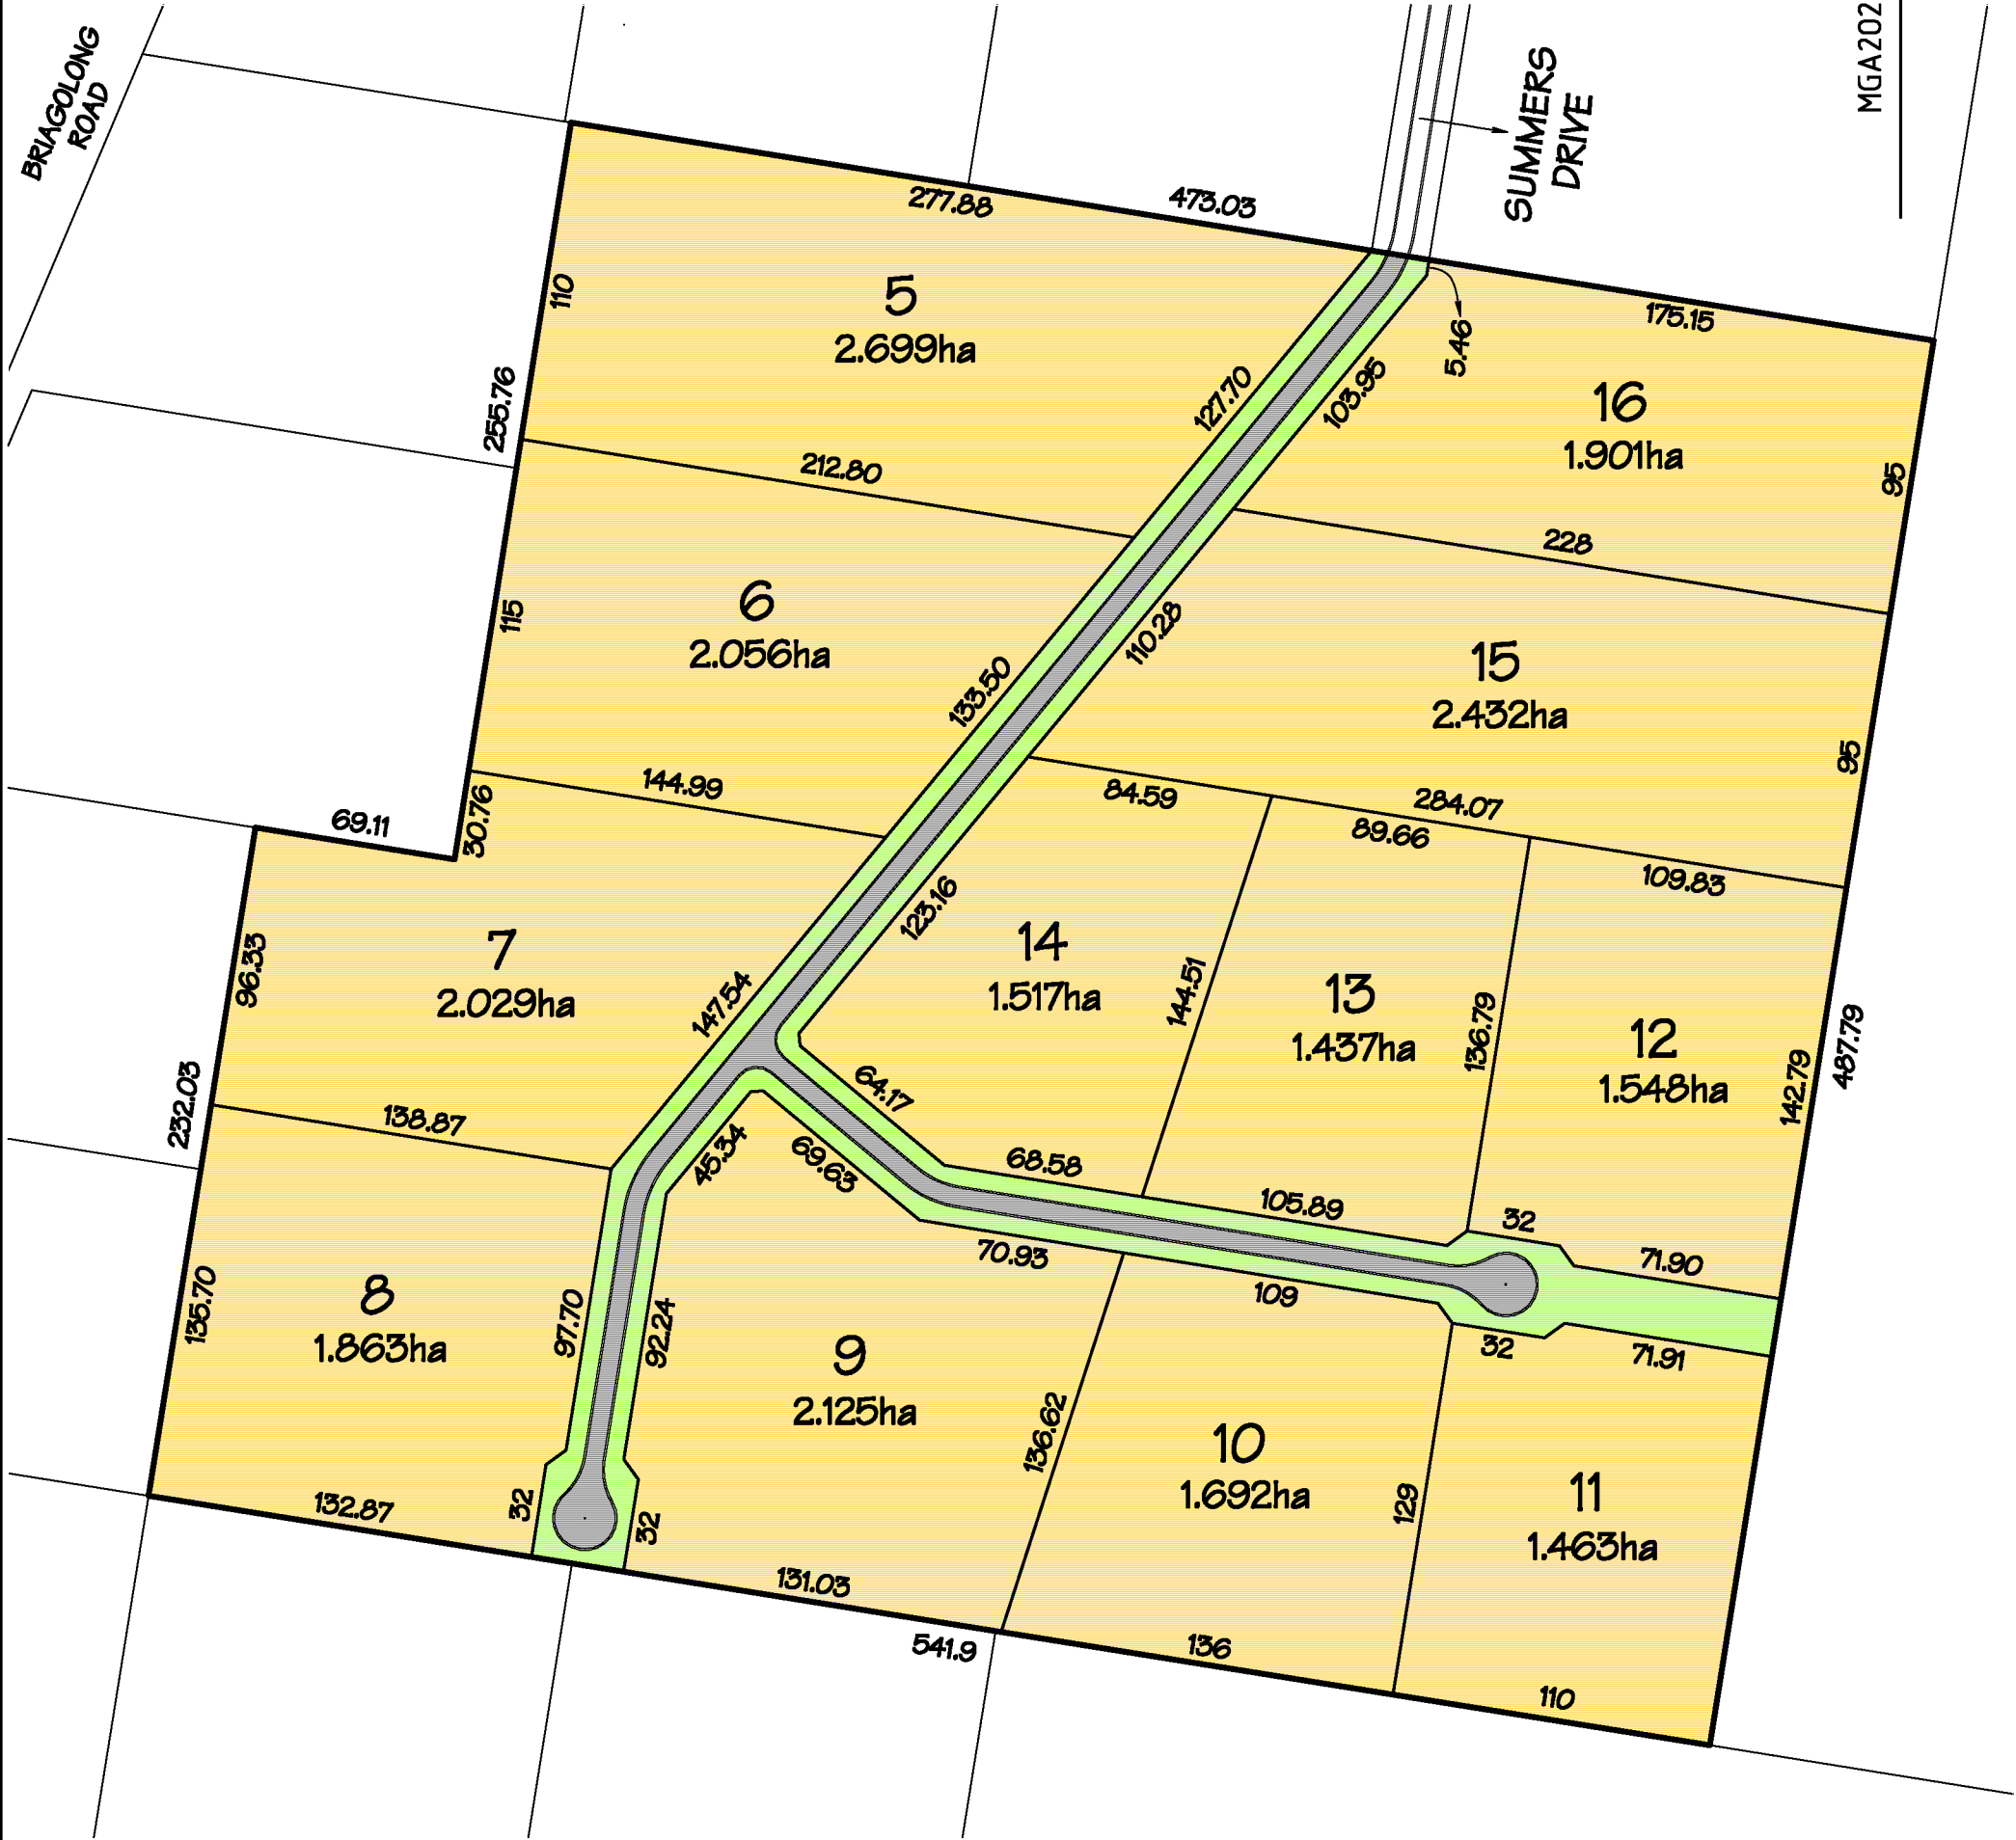

Crowtner & Sadler Pty. Ltd.
LICENSED SURVEYORS & TOWN PLANNERS

NOTATIONS	
AREAS ARE APPROXIMATE ONLY DIMENSIONS ARE SUBJECT TO SURVEY	
SCALE (SHEET SIZE A3)	SURVEYORS REF.
1 : 2500	20145 VERSION 2 - DRAWN 23/04/2024