


BUILDABLE AREA EXHIBIT PRAIRIE PARKWAY 3RD ADDITION

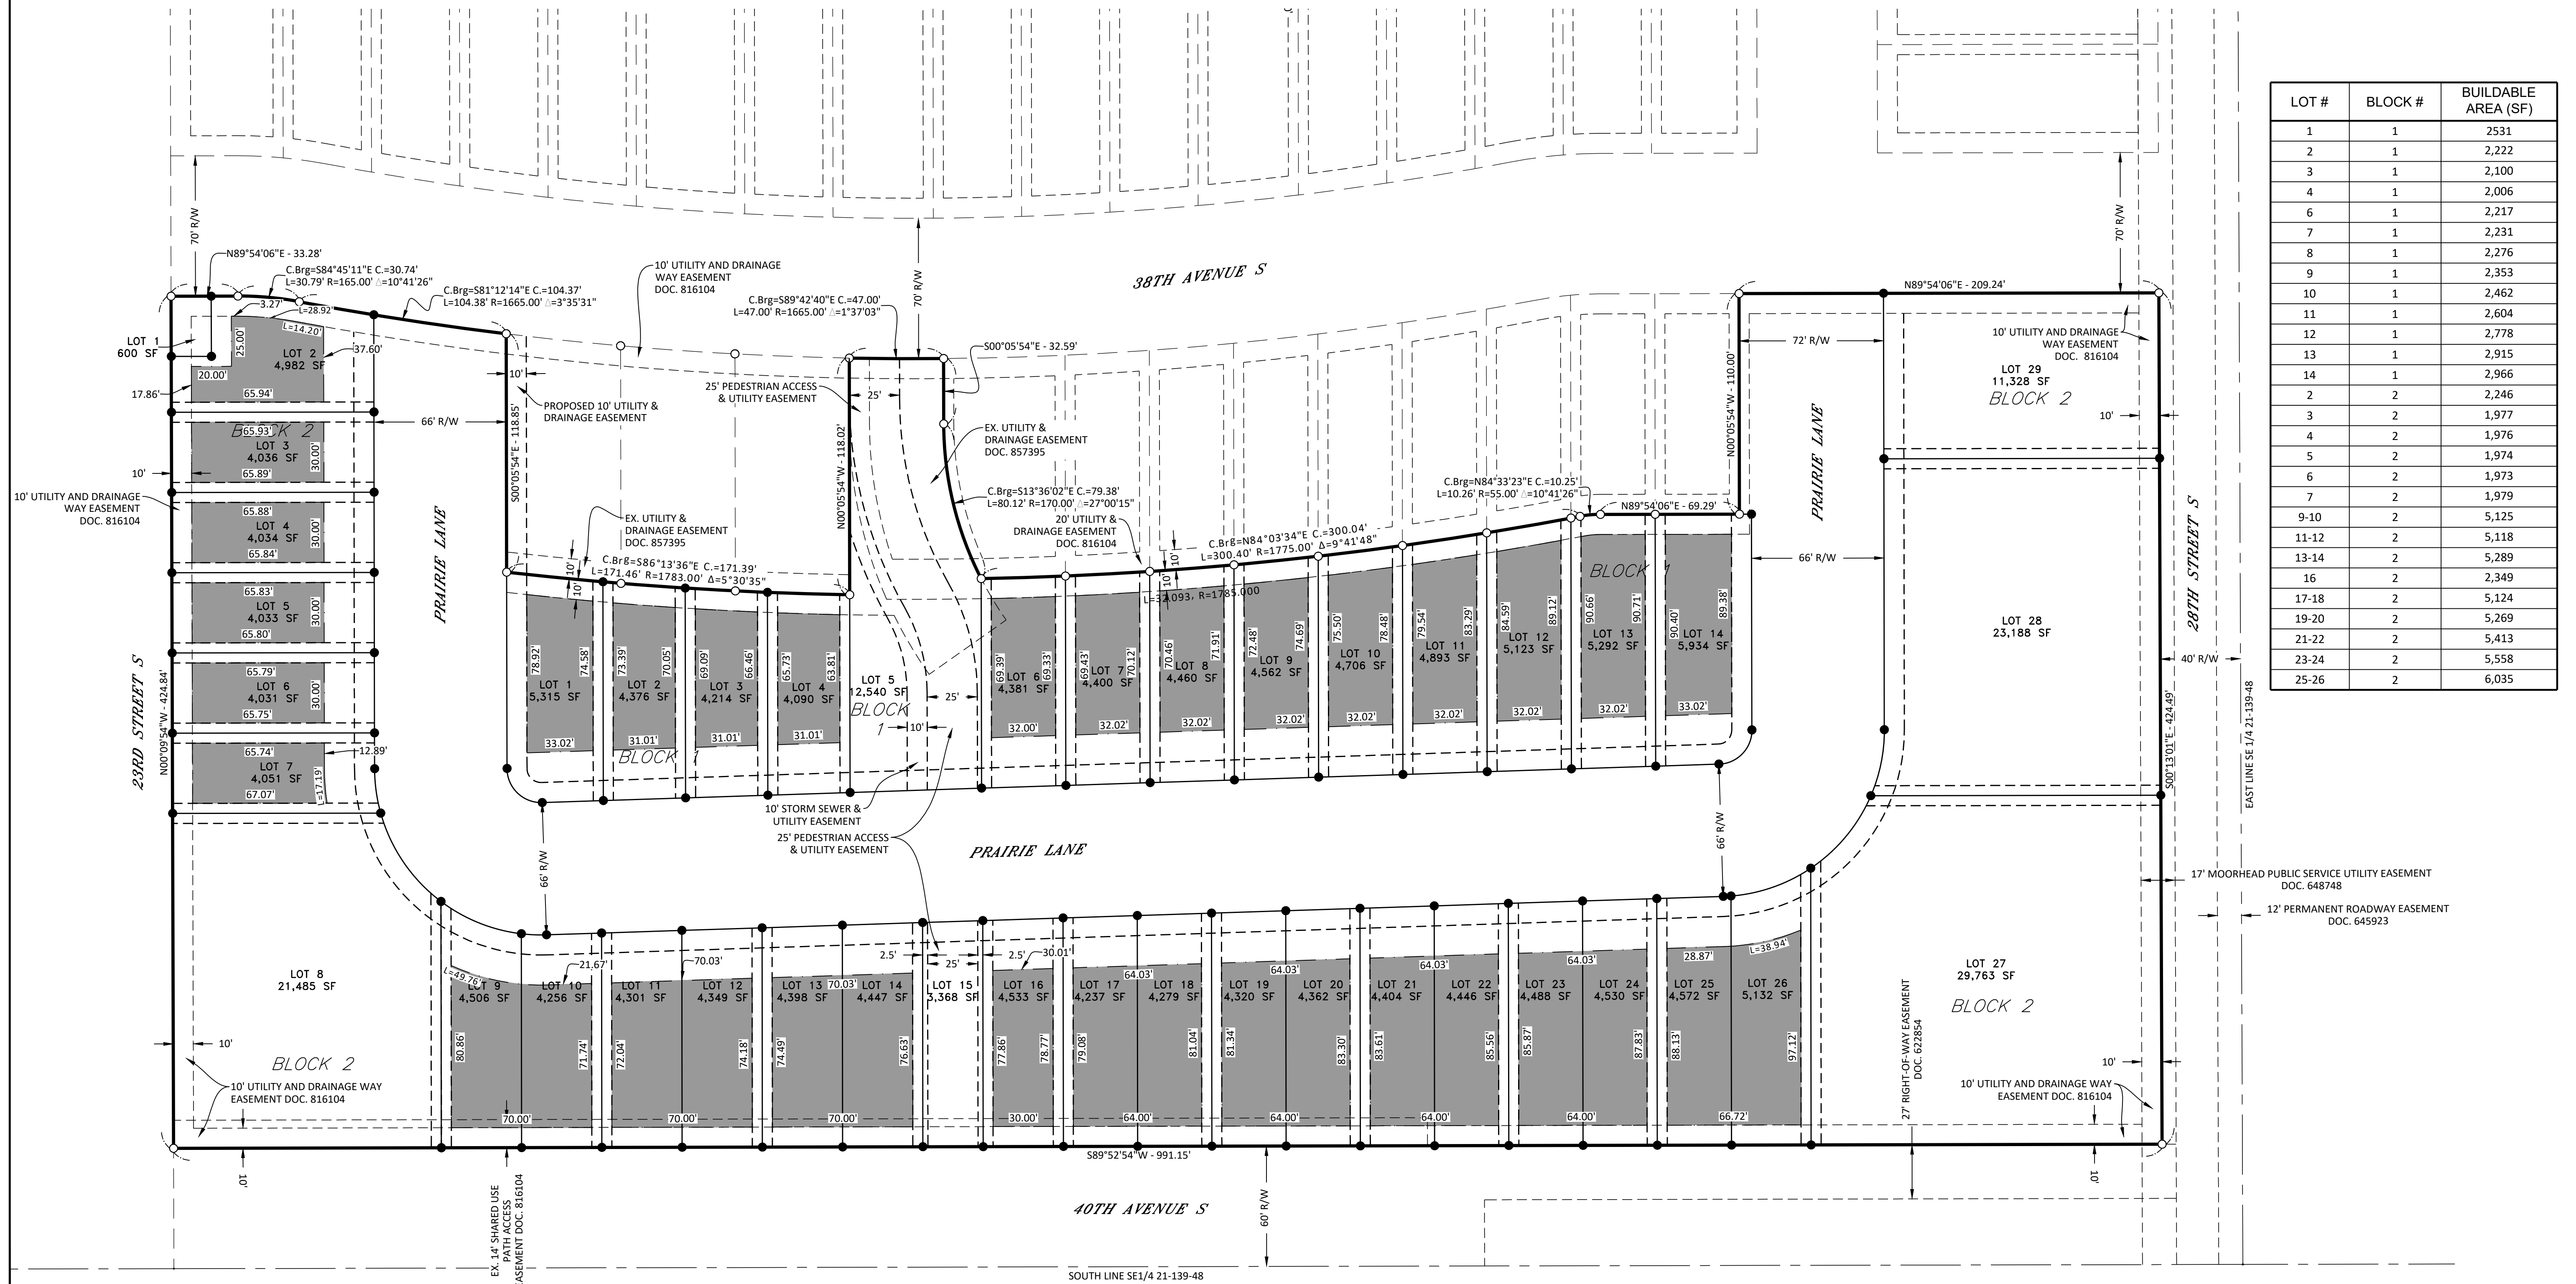

LOT #	BLOCK #	BUILDABLE AREA (SF)
1	1	2531
2	1	2,222
3	1	2,100
4	1	2,006
6	1	2,217
7	1	2,231
8	1	2,276
9	1	2,353
10	1	2,462
11	1	2,604
12	1	2,778
13	1	2,915
14	1	2,966
2	2	2,246
3	2	1,977
4	2	1,976
5	2	1,974
6	2	1,973
7	2	1,979
9-10	2	5,125
11-12	2	5,118
13-14	2	5,289
16	2	2,349
17-18	2	5,124
19-20	2	5,269
21-22	2	5,413
23-24	2	5,558
25-26	2	6,035

LEGEND	
	BUILDABLE AREA

- NOTES:
- FRONT SETBACK = 25'
 - SIDE SETBACK = 5'
 - STREET SIDE SETBACK = 10'
 - REAR SETBACK = 10'

**NOT FOR
CONSTRUCTION**

