


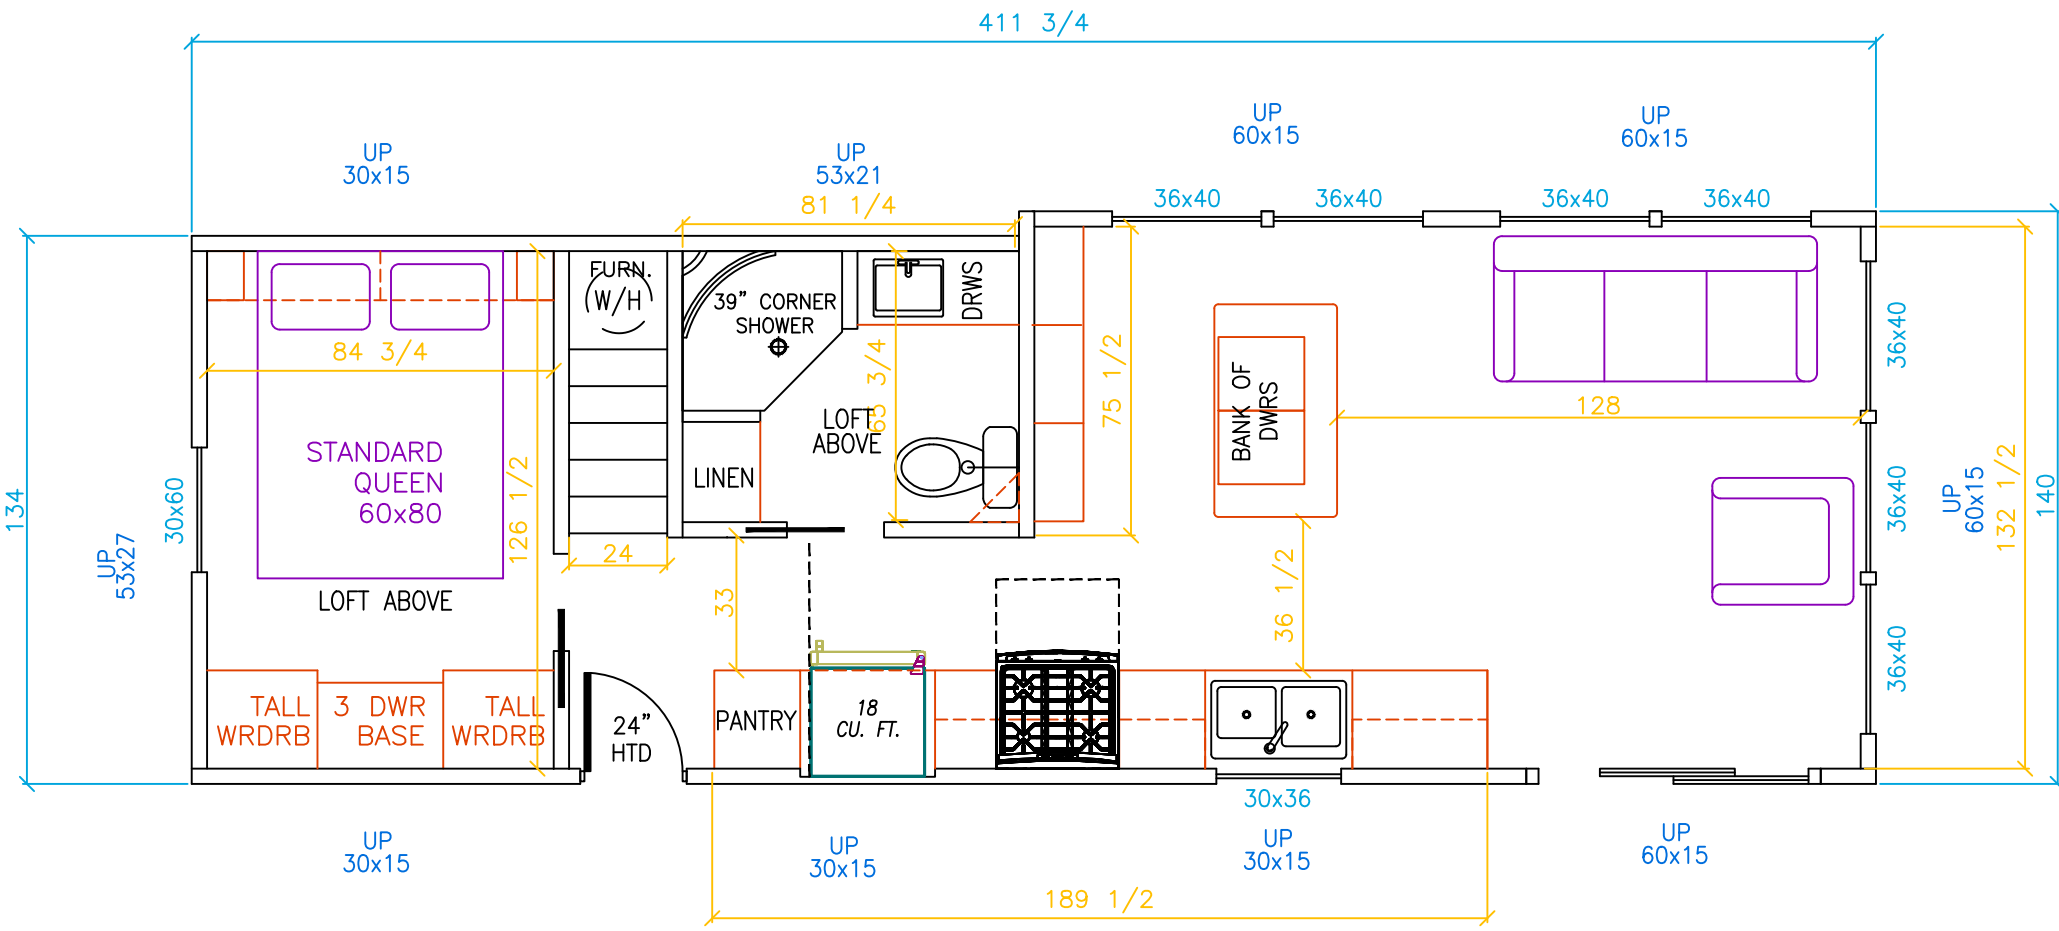

DEALER / CUSTOMER

FACTORY FLOORPLAN

UNIT DESIGNATION

5-111 12'x37'

ELEVATION



DATE

9/23/2024

DRN BY / REV.

GB / 0