

CANYON VISTA ESTATES

404-11

SHEET 1 OF 2

AREA CODE 0546

ZONING ----

OUT OF 404-08-012D (DF),
404-08-012N &
404-08-012H (E21')

AUTOCAD 12/06

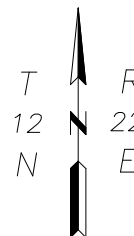
REVISIONS

SPLIT 999 TO 999A & B

12/06 "2007"

Fee No. 2003-11275
~UNDEVELOPED~

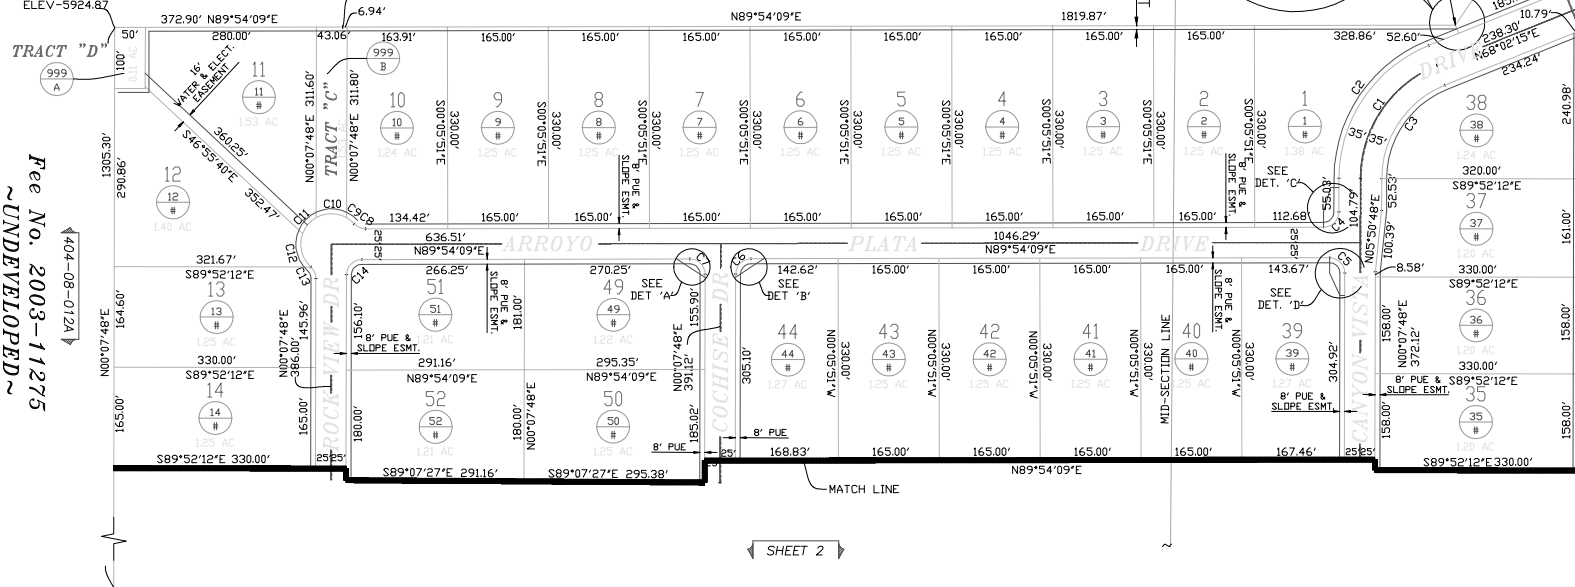
404-08-012A

SET 3/4" REBAR W/ ALUM
CAP LS 15328
NAD 83
LAT-N34°23'57.23137"
LONG-W110°03'22.46979"
ELEV-5924.87FOUND 3/4" REBAR W/BRASS
CAP LS 15328HIGHWAY
EASEMENT
BK 9 N.A.R.E.
PG 183-187FOUND 3/4" REBAR
W/ ALUM. CAP LS
15328
NAD 83
LAT-N34°23'57.25553"
LONG-W110°03'22.46311"
ELEV-5908.47Fee No. 2003-11275
~UNDEVELOPED~Fee No. 2003-11179
~UNDEVELOPED~

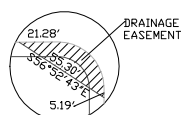
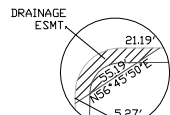
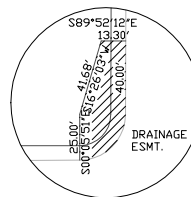
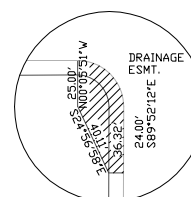
SECTION 31

SURVEY XXXX
PLAT 25-21~23SCALE: 1"=200'
LAST REVISED 12/06

ASSESSOR STAFF

THIS IS NOT A LEGAL DOCUMENT, NO LIABILITY ASSUMED.
MAP PREPARED FROM AVAILABLE DATA, FOR INFORMATION ONLY.

SHEET 2

DETAIL "A"
NTSDETAIL "B"
NTSDETAIL "C"
NTSDETAIL "D"
NTS

CURVE TABLE

CURVE	LENGTH	RADIUS	DELTA	TANGENT
C1	234.05'	200.00'	67°54'36"	134.67'
C2	278.53'	235.00'	67°54'36"	158.24'
C3	195.57'	165.00'	67°54'36"	111.11'
C4	39.17'	25.00'	89°46'21"	24.90'
C5	39.37'	25.00'	90°13'39"	25.10'
C6	39.17'	25.00'	89°46'21"	24.90'
C7	39.37'	25.00'	90°13'39"	25.10'
C8	21.03'	25.00'	48°11'23"	11.18'
C9	15.67'	50.00'	17°57'44"	7.90'
C10	52.36'	50.00'	60°00'00"	28.87'
C11	34.88'	50.00'	39°58'27"	18.19'
C12	59.53'	50.00'	68°12'56"	33.86'
C13	21.03'	25.00'	48°11'23"	11.18'
C14	39.17'	25.00'	89°46'21"	24.90'