
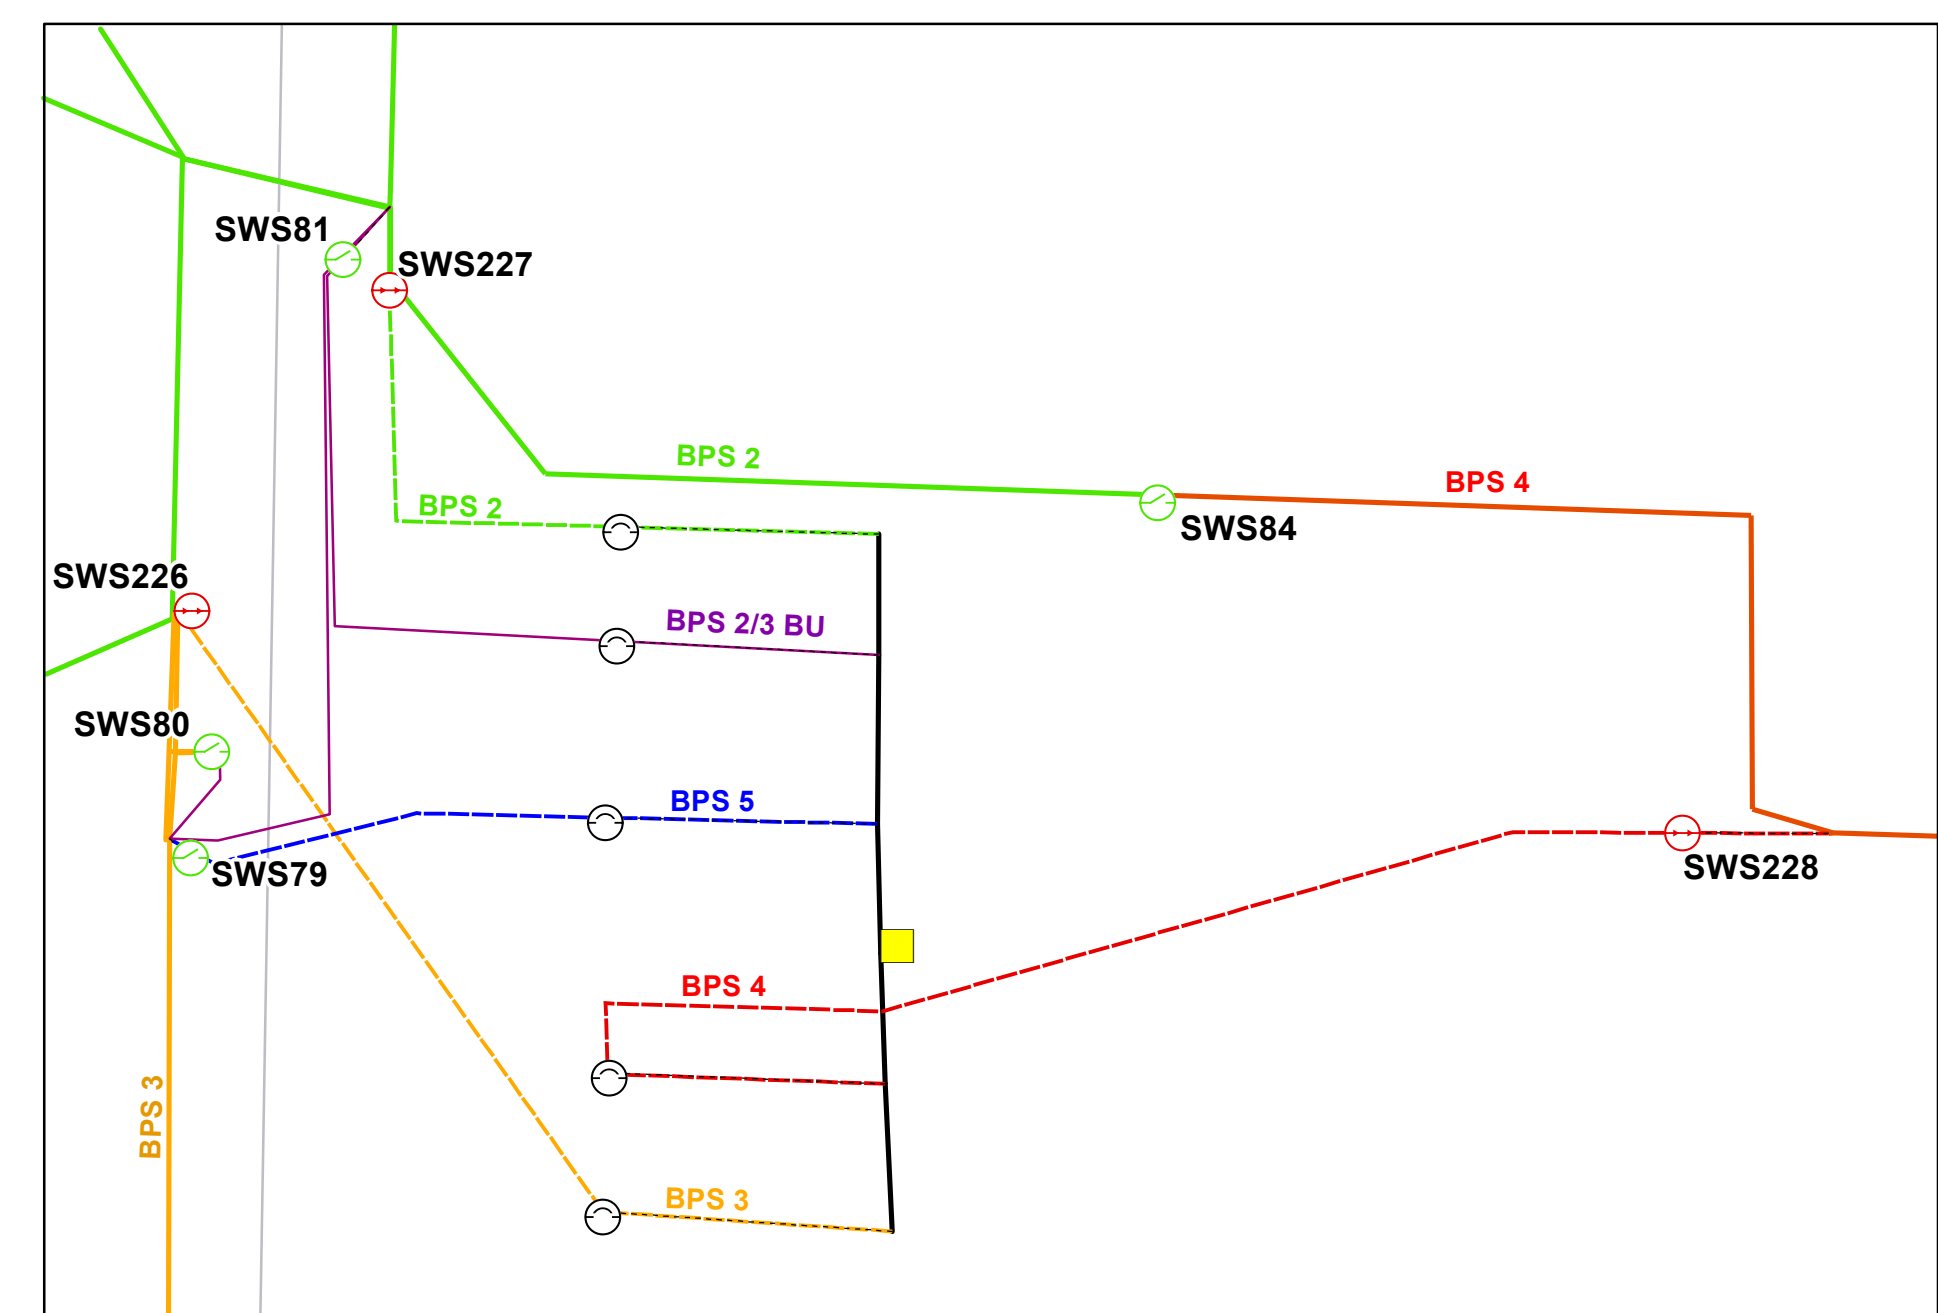
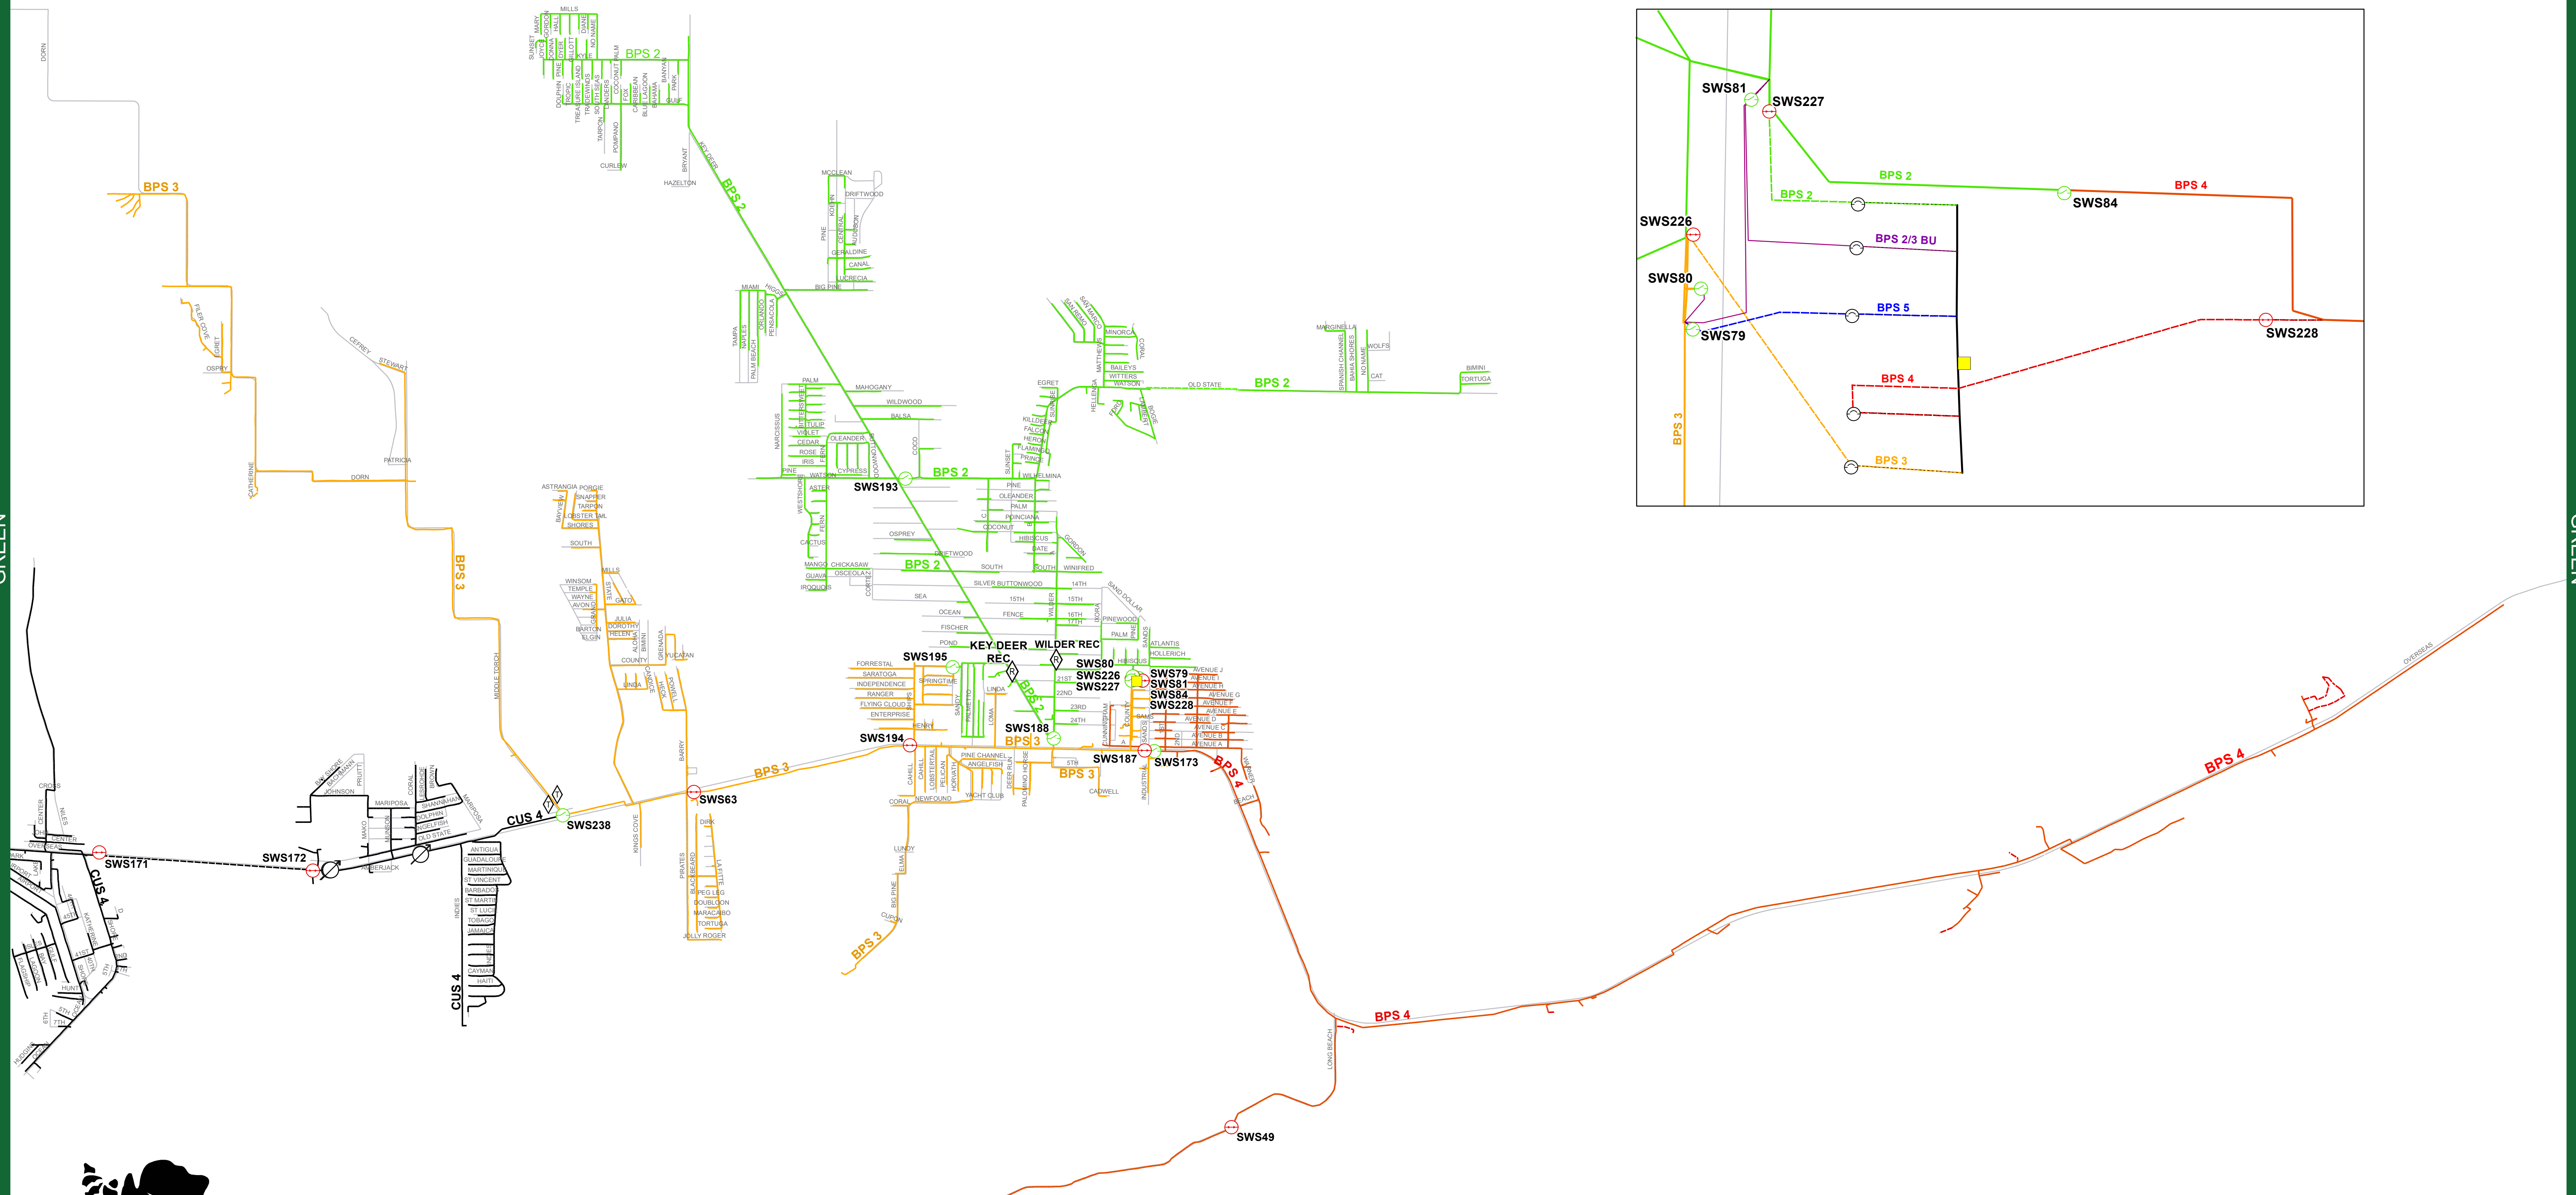


# BIG PINE SUBSTATION 13.8 KV ONE LINE

2026 RELEASE  
REV-0  
06-01-2026

**SWITCHES**  
**GREEN-N.O.**  
**RED-N.C.**

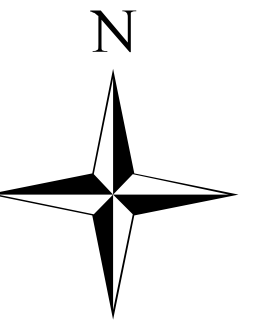

GREEN

GREEN

