
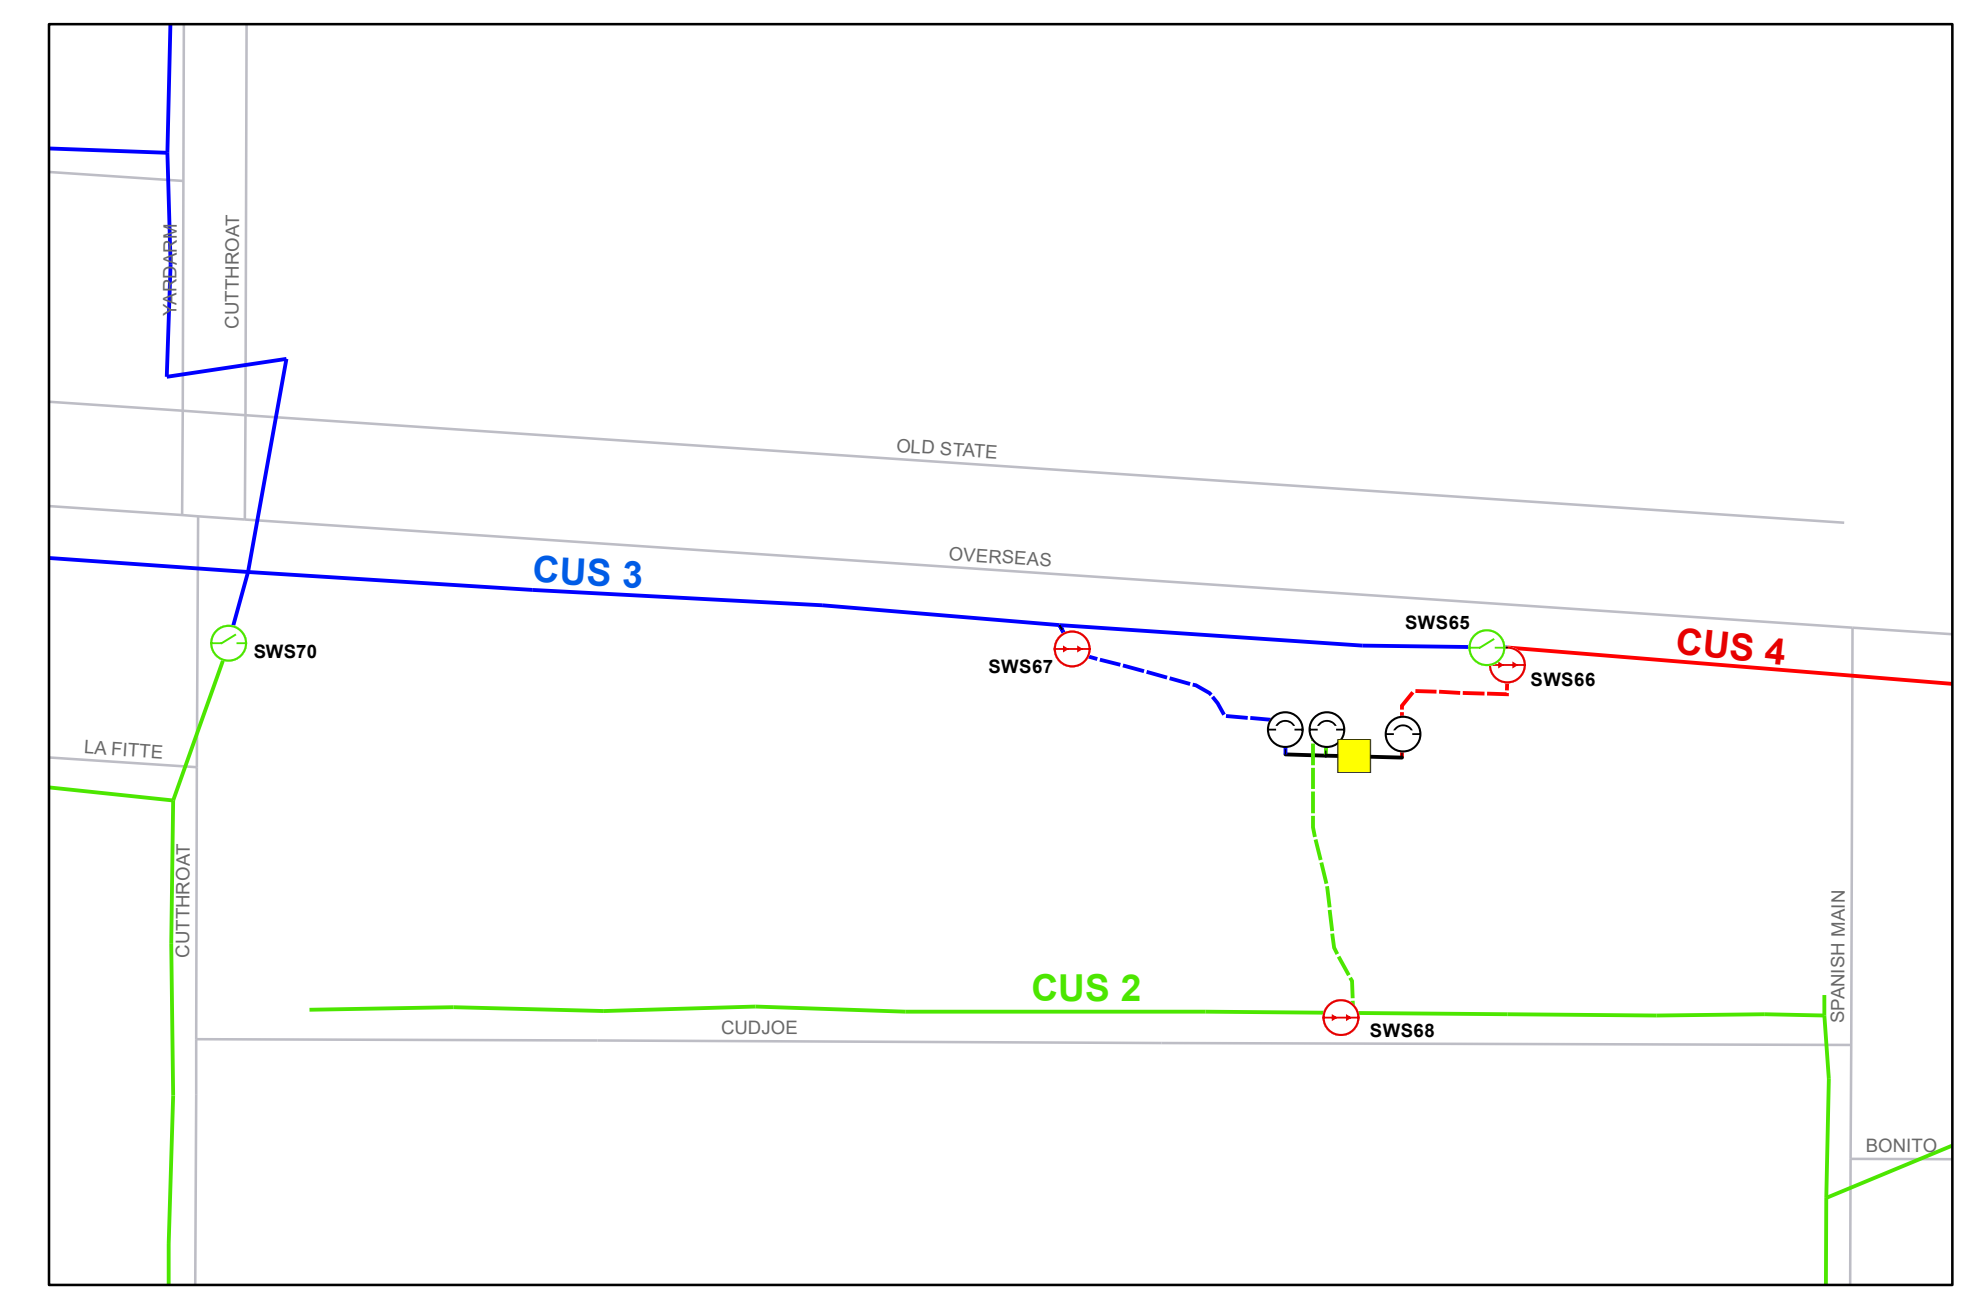
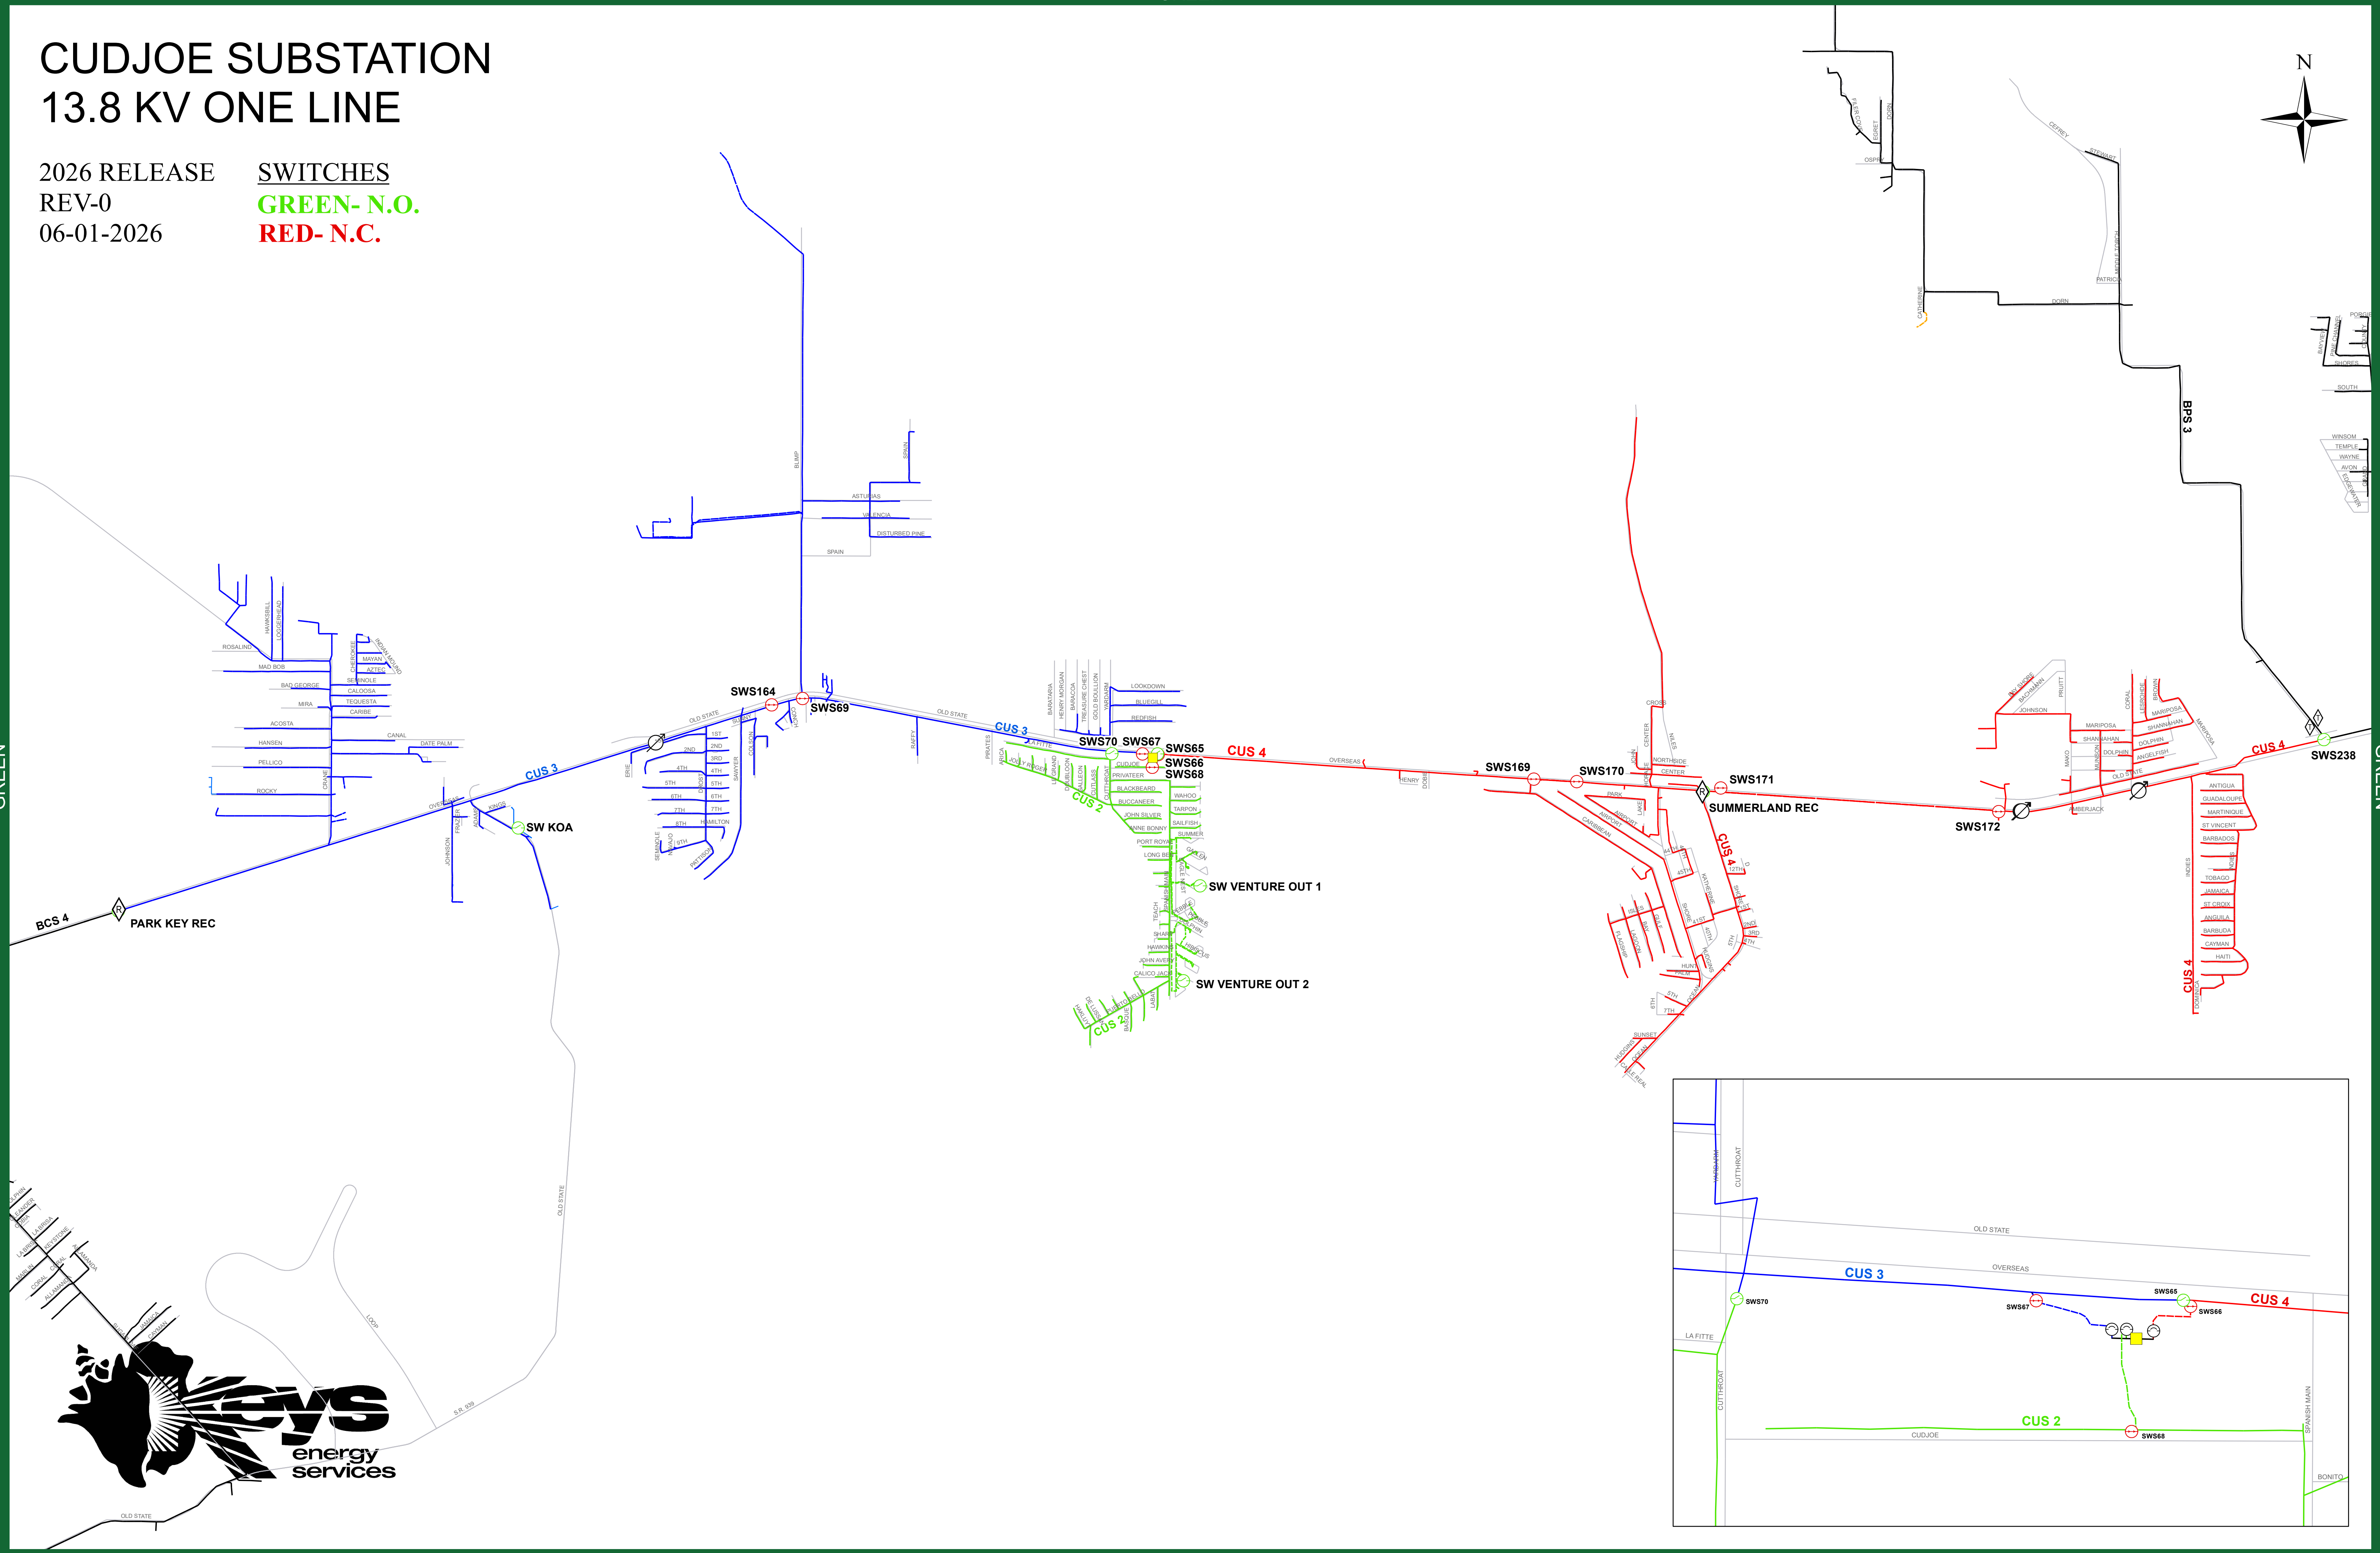


CUDJOE SUBSTATION 13.8 KV ONE LINE

2026 RELEASE
REV-0
06-01-2026

SWITCHES
GREEN-N.O.
RED-N.C.

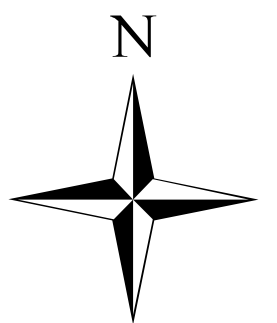

GREEN

GREEN

