




PLEASE NOTE: THIS IS AN A4 PLAN. IT SHOULD NOT BE ENLARGED OR SHRUNK TO FIT. WHEN PRINTING SET THE SCALE TO 'NONE'.

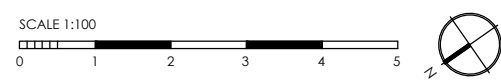


drawing address 184 BALHAM HIGH ROAD LONDON SW12 9BW	location/details GROUND FLOOR LEASE PLAN	date 12/03/21	scale 1/100
		dwg. no. PP4931-22	sheet A4

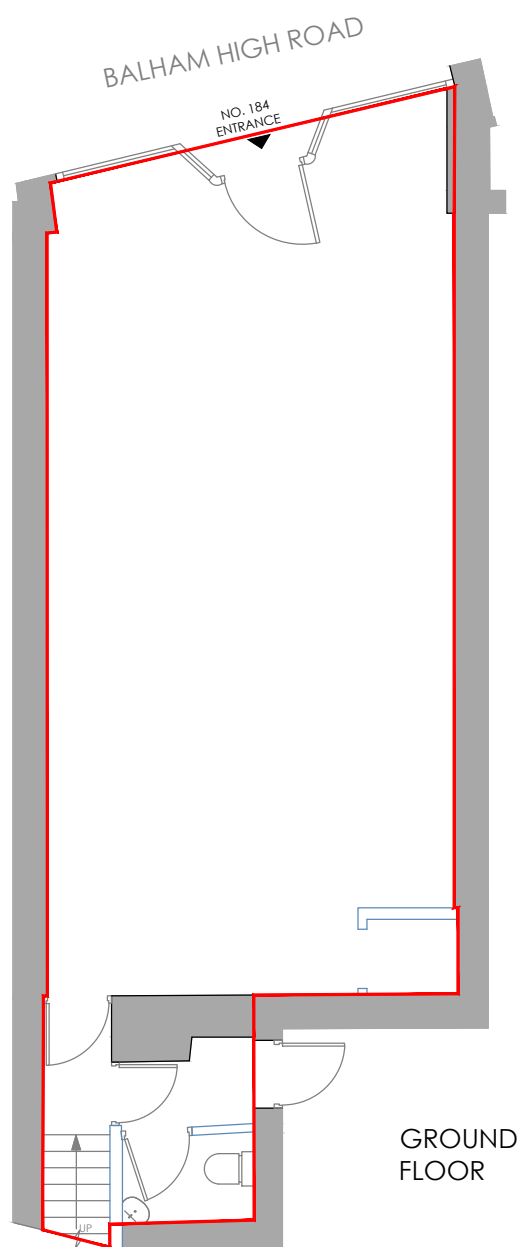


PLEASE NOTE: THIS IS AN A4 PLAN. IT SHOULD NOT BE ENLARGED OR SHRUNK TO FIT. WHEN PRINTING SET THE SCALE TO 'NONE'.

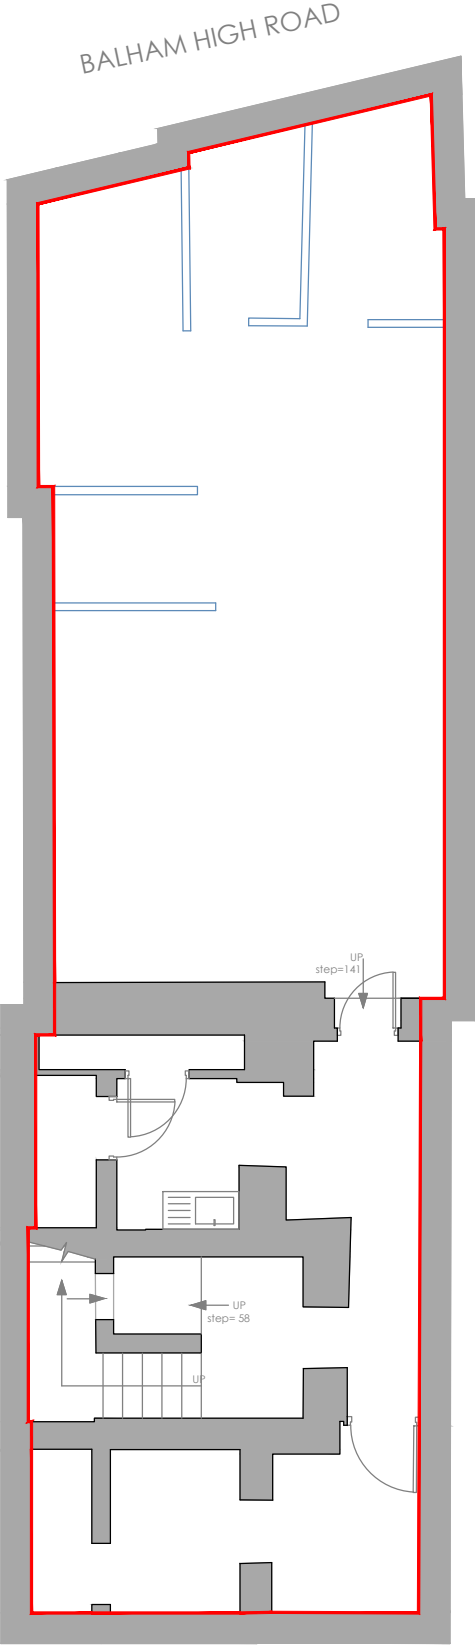

BASEMENT

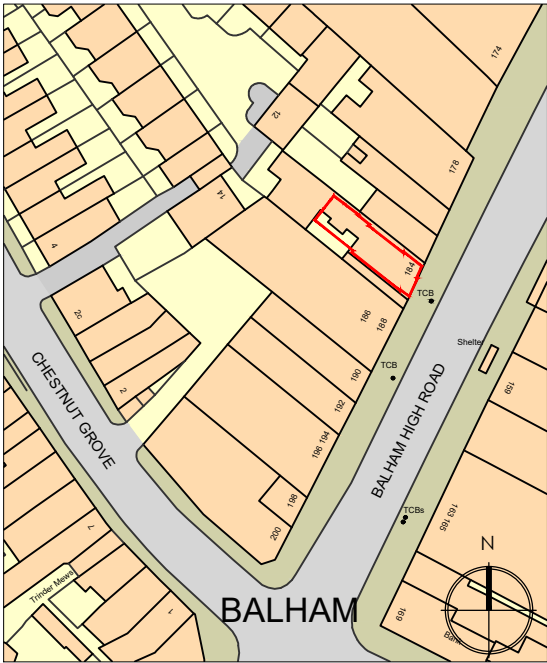

LOCATION PLAN SCALE 1:1250

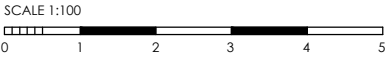

drawing address 184 BALHAM HIGH ROAD LONDON SW12 9BW	location/details BASEMENT LEASE PLAN	date 12/03/21	scale 1/100
		dwg. no. PP4931-21	sheet A4

