




REVISION	DESCRIPTION	DRAWN	CHECKED	DATE
A	FOR REFERENCE	NHS	DM	19 FEB 2024

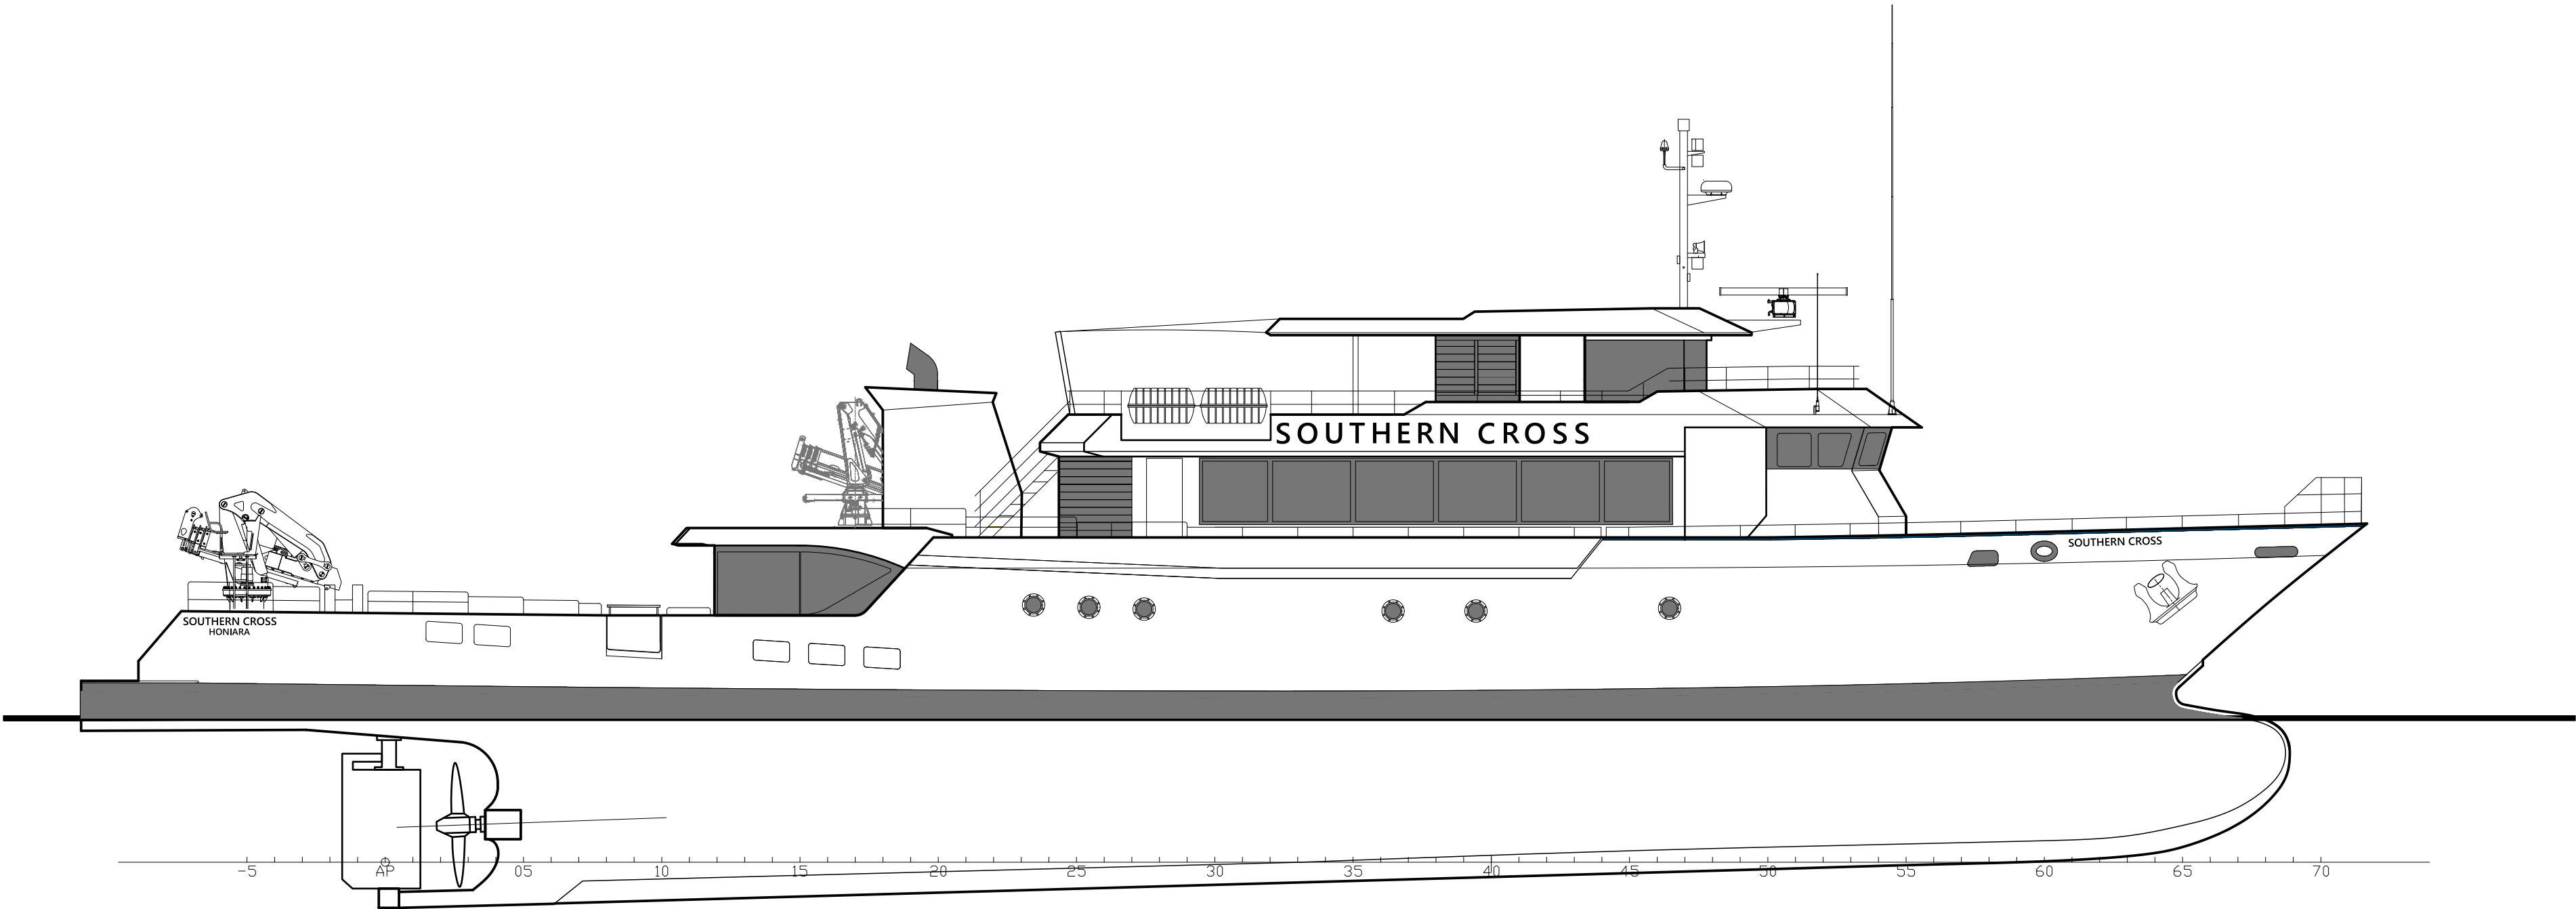


OUTBOARD PROFILE

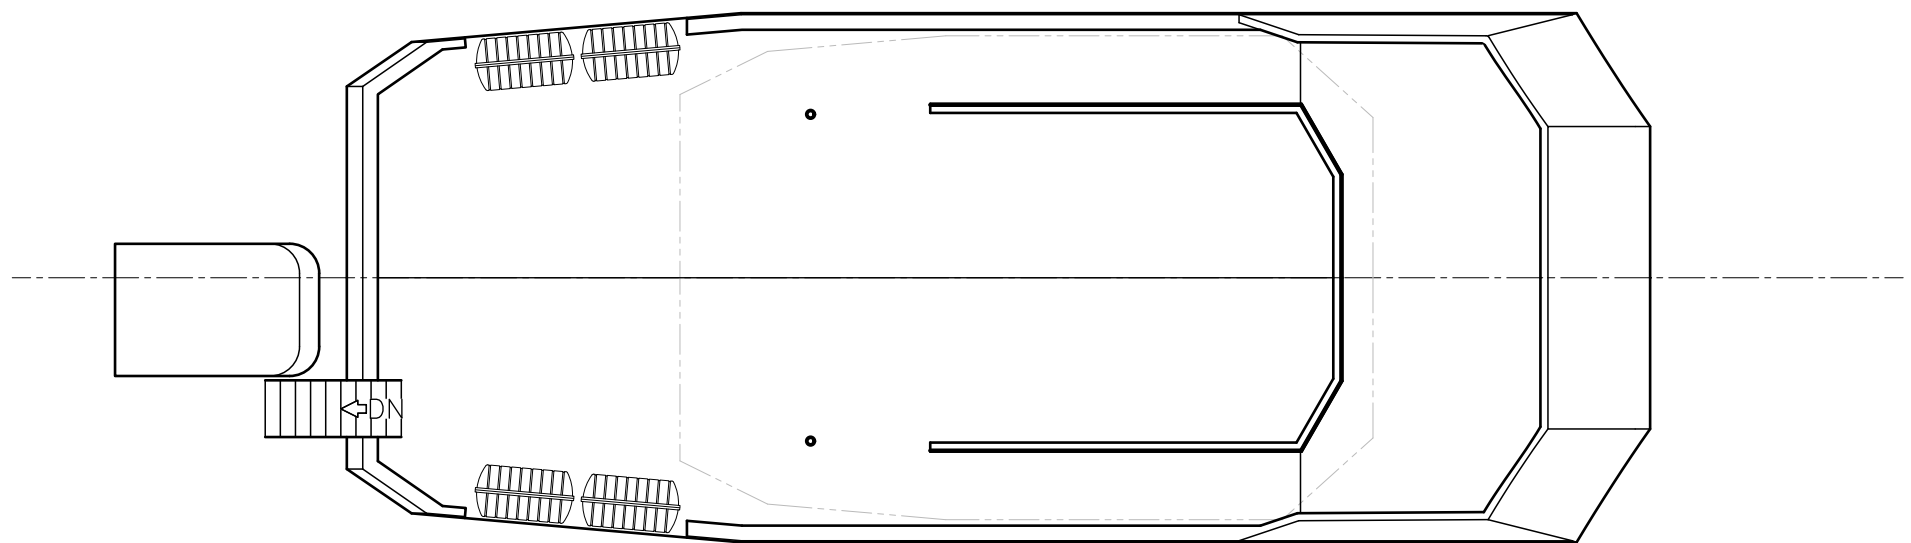


SUN DECK

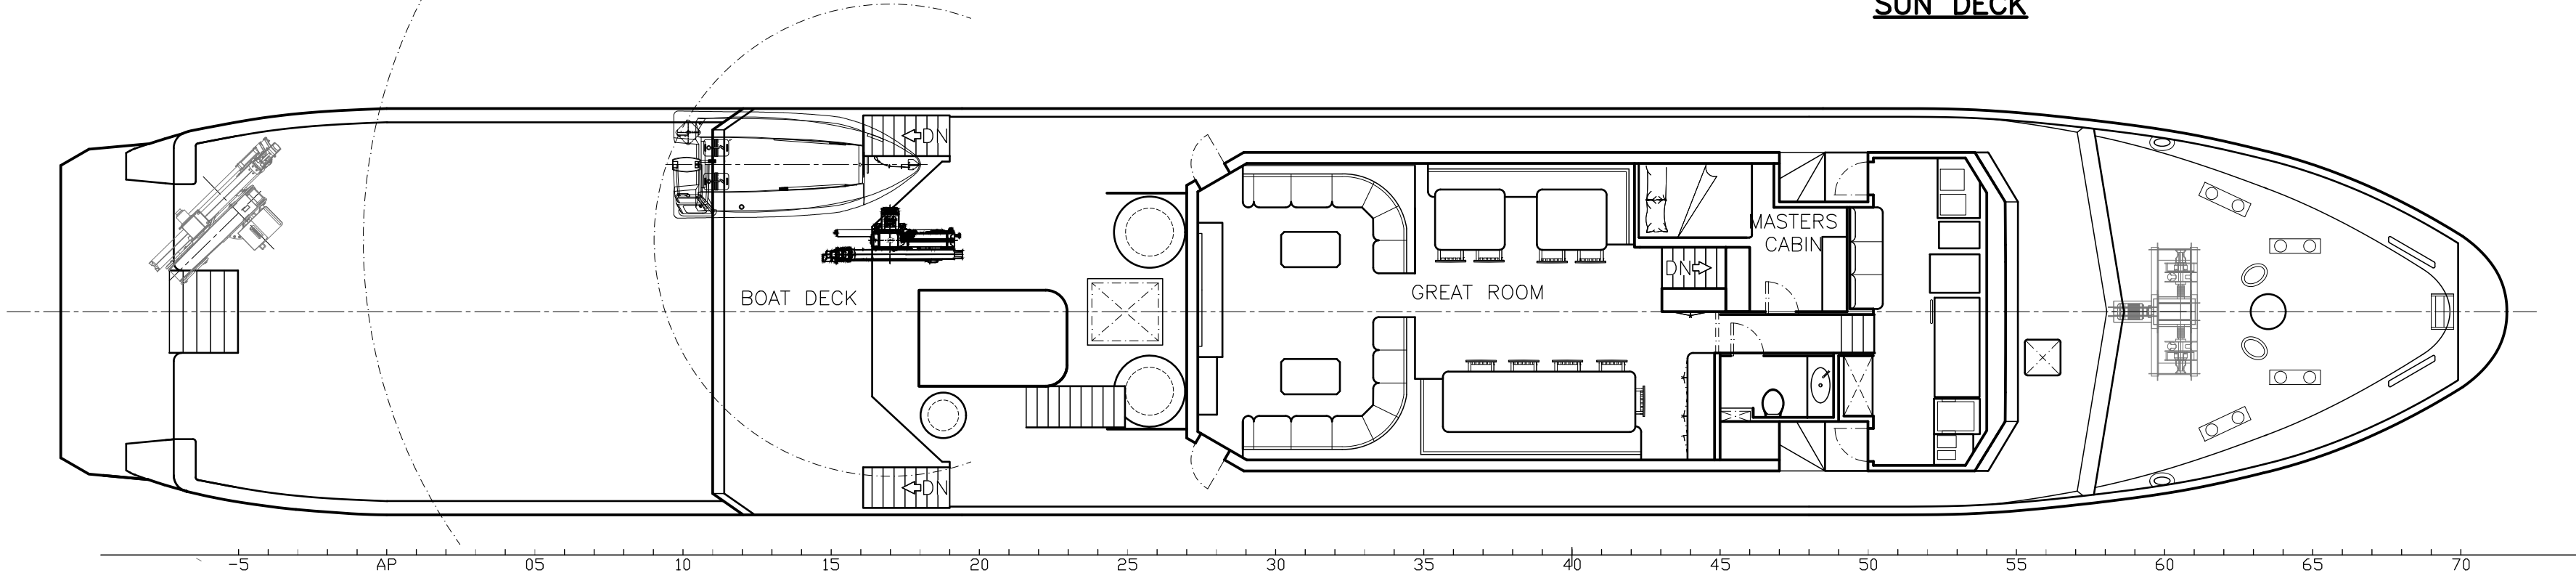


FORECASTLE DECK

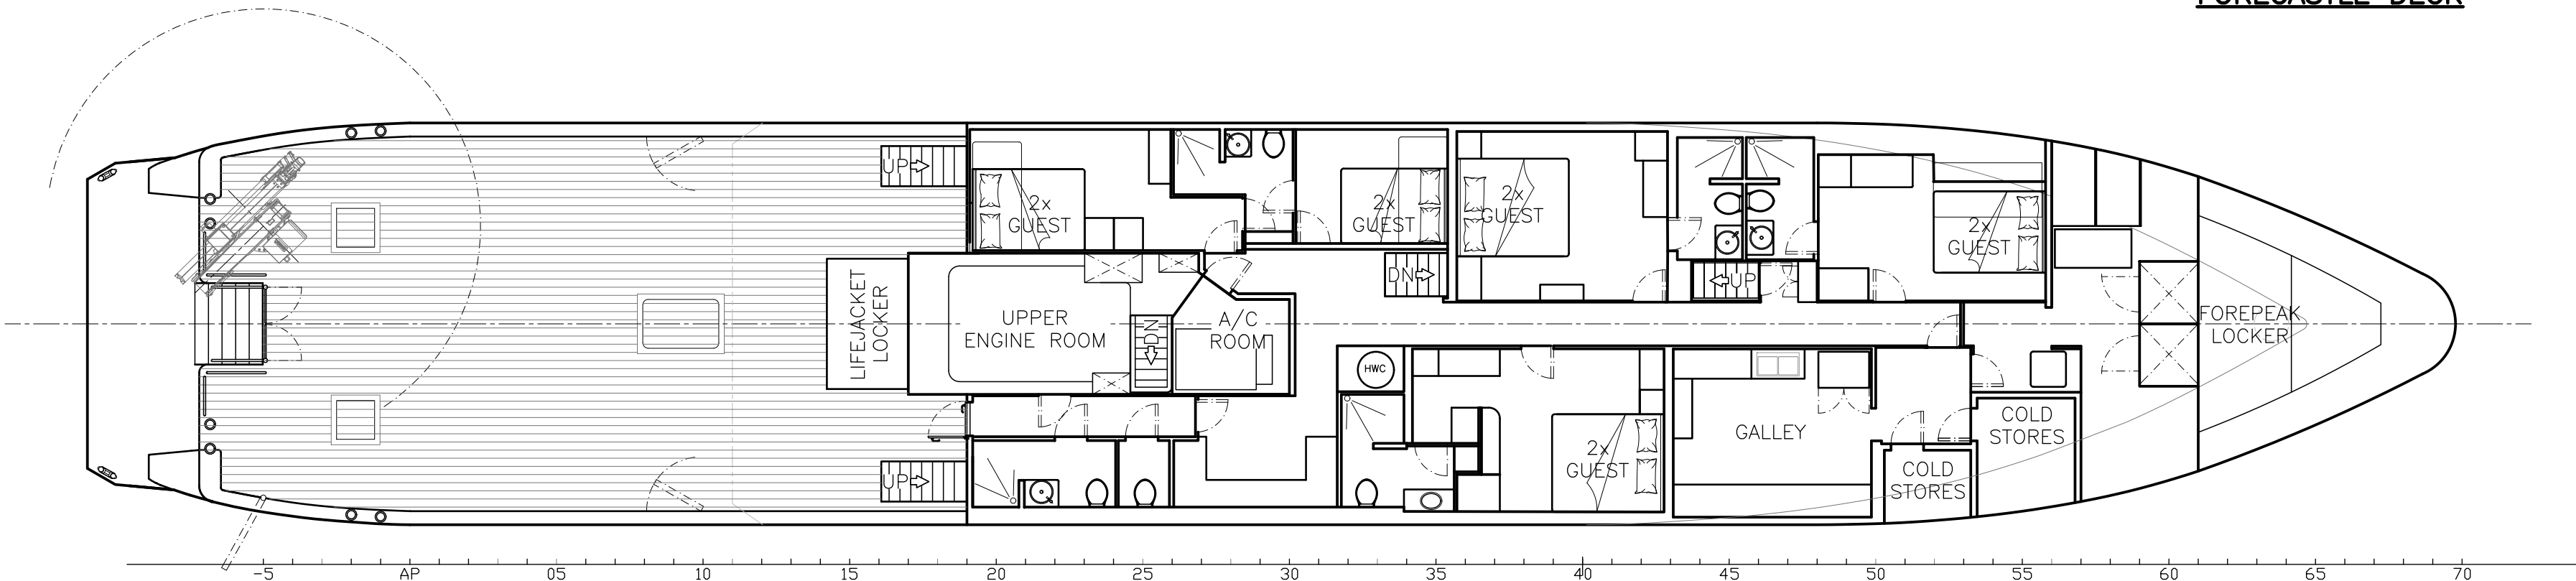

MAIN DECK

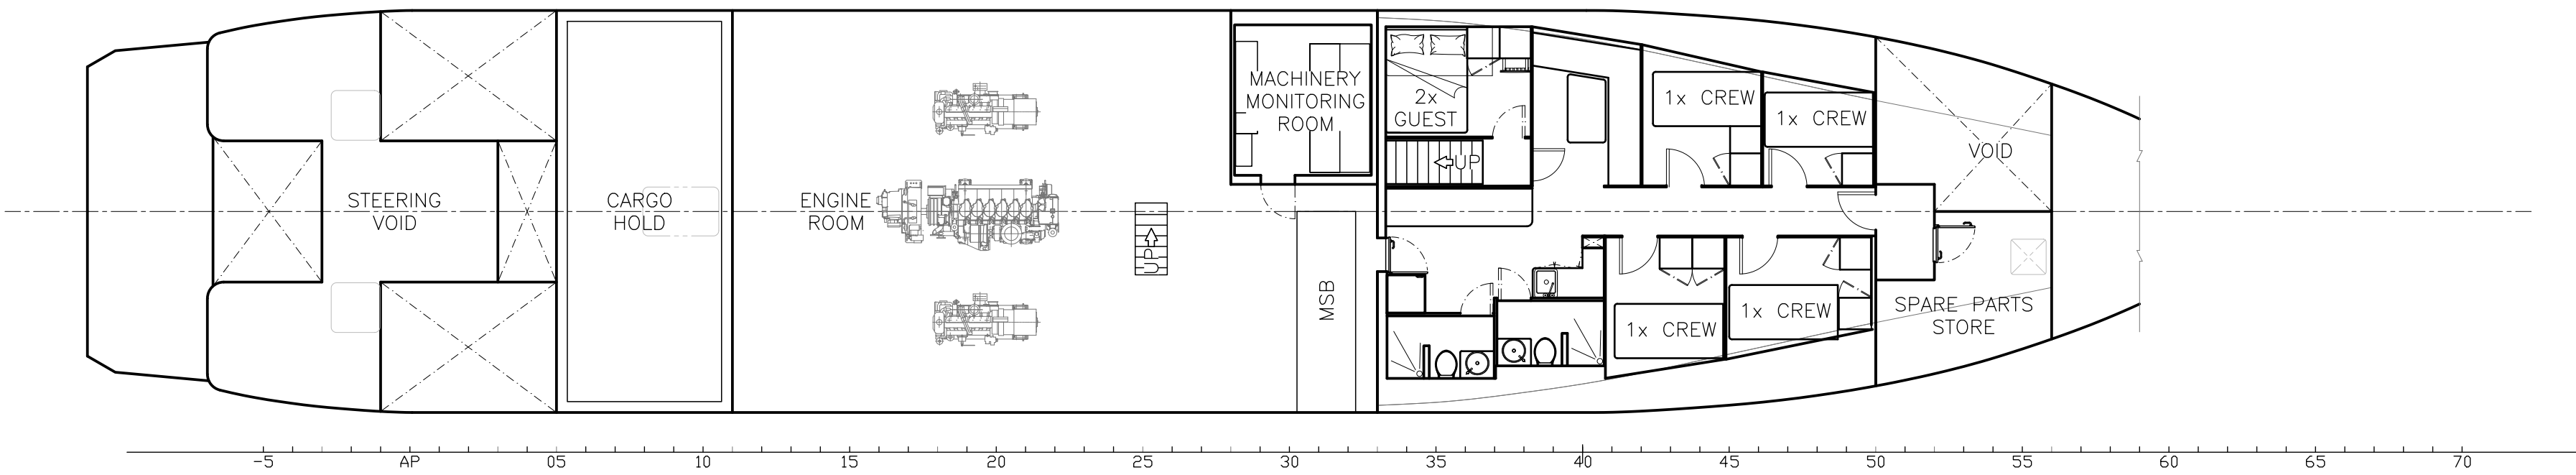

LOWER DECK

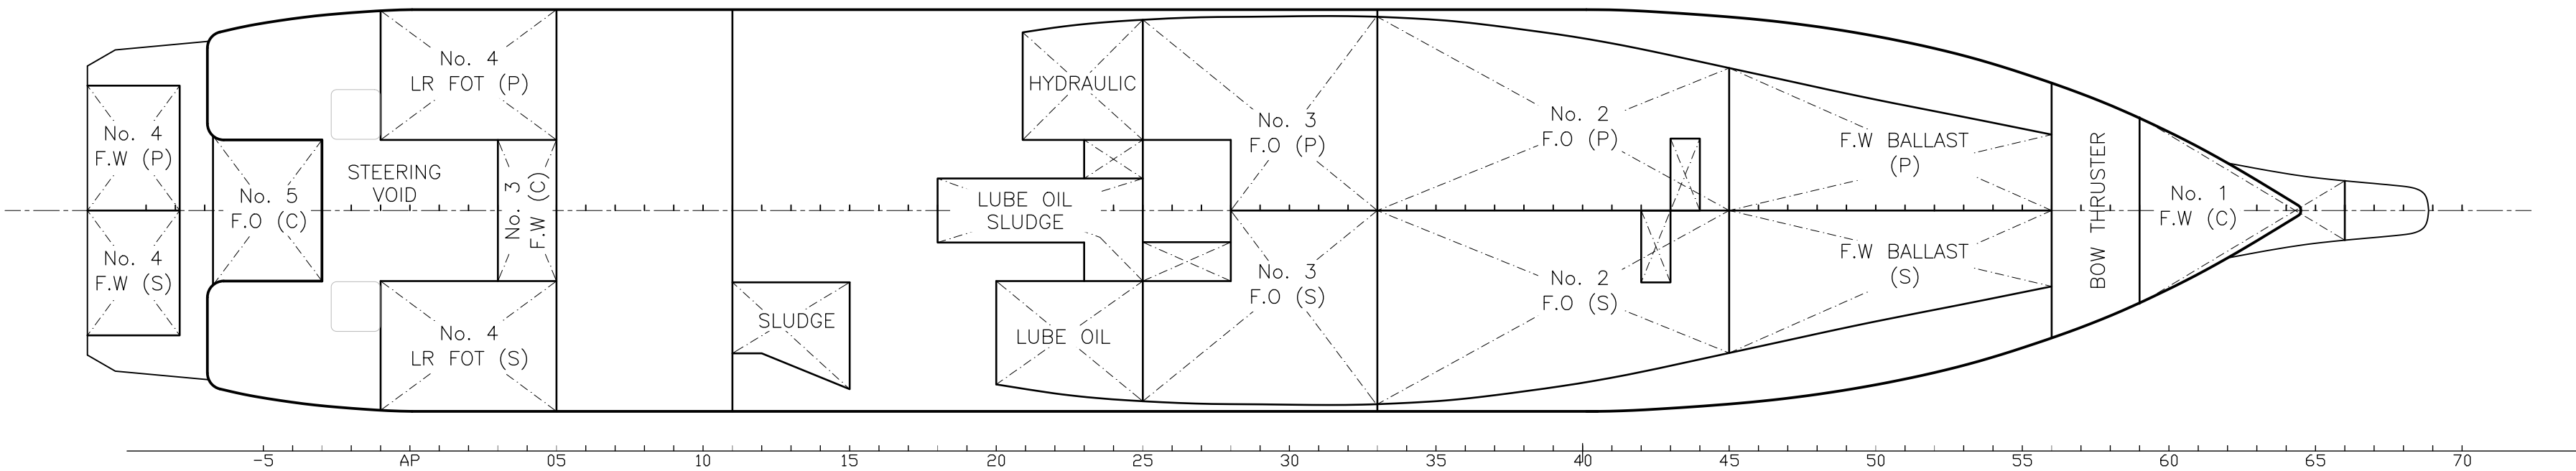

TANK PLAN



TITLE:	GENERAL ARRANGEMENT	DRAWING NUMBER:	23-032-1-1(A)
PROJECT:	SOUTHERN CROSS		
CLIENT:	MELANESIAN MISSION TRUST	SCALE:	1:100
		SIZE:	A1

ALL DIMENSIONS ARE IN MILLIMETRES UNLESS NOTED OTHERWISE. ALL TOLERANCES ARE TO STANDARD ENGINEERING PRACTICE. MEASUREMENTS NOT TO BE OBTAINED BY SCALING OFF DRAWINGS. THIS DRAWING AND ALL INFORMATION CONTAINED WITHIN REMAIN THE SOLE PROPERTY OF TASMAN NAVAL ARCHITECTS LTD. NO PART MAY BE COPIED, MODIFIED OR REPRODUCED WITHOUT THE WRITTEN PERMISSION OF TASMAN NAVAL ARCHITECTS LTD.