

ARTIST IMPRESSION ONLY



Barrett Homes

SF33

Contents

COVER PAGE	1
RENDERS	1
FLOOR PLAN	2




Barrett Homes

SF33



FIRST FLOOR

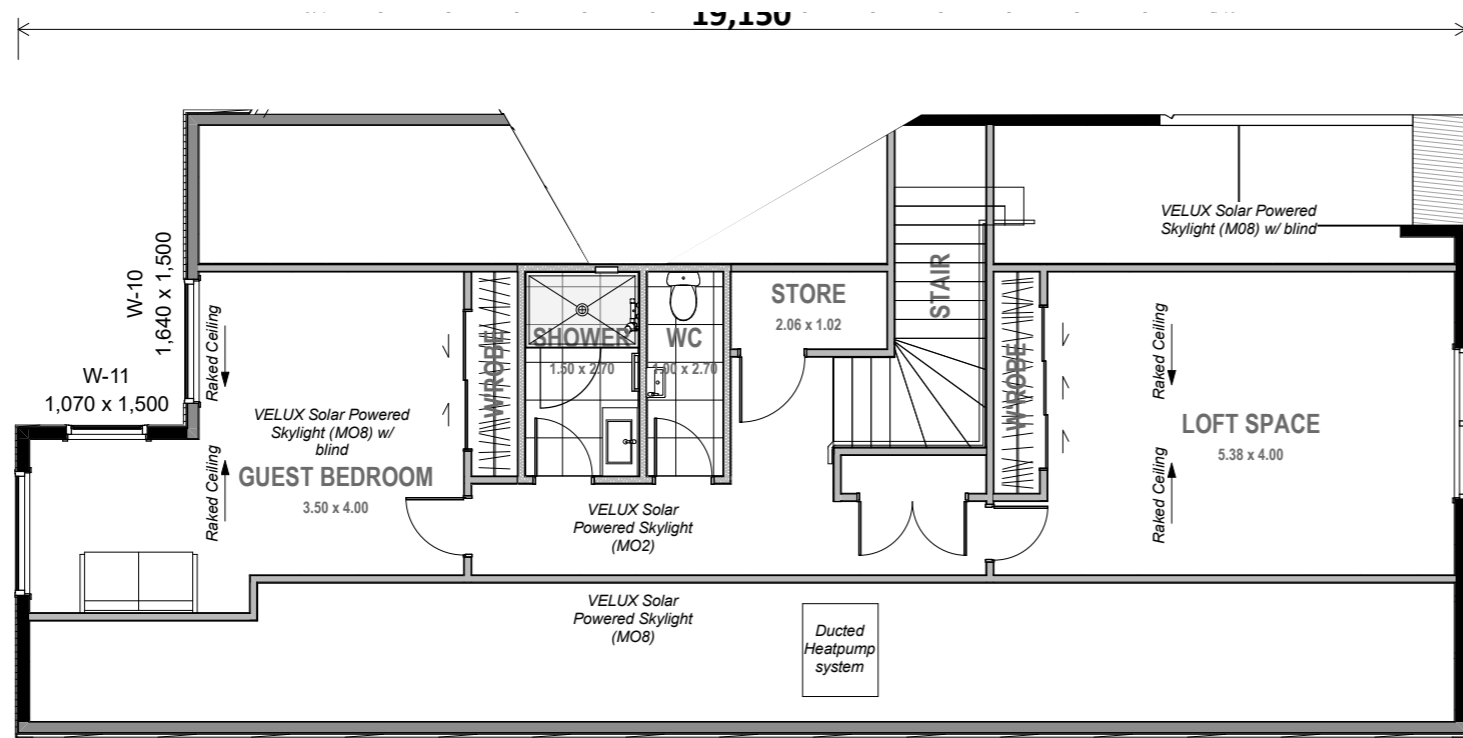


Barrett Homes

SF33

Plan Notes:
 2.460 Stud height throughout
 140mm External frames throughout
 All joinery 2155 head height
 Raking ceiling rafters to KITCHEN / DINING / LOUNGE / PANTRY
 4x Selected Velux VSS M08 skylights

ENGINEERING REQUIRED:
 - Foundations
 - Schist fixings
 - Bracing TBC
 - Ridgebeam

GROUND FLOOR

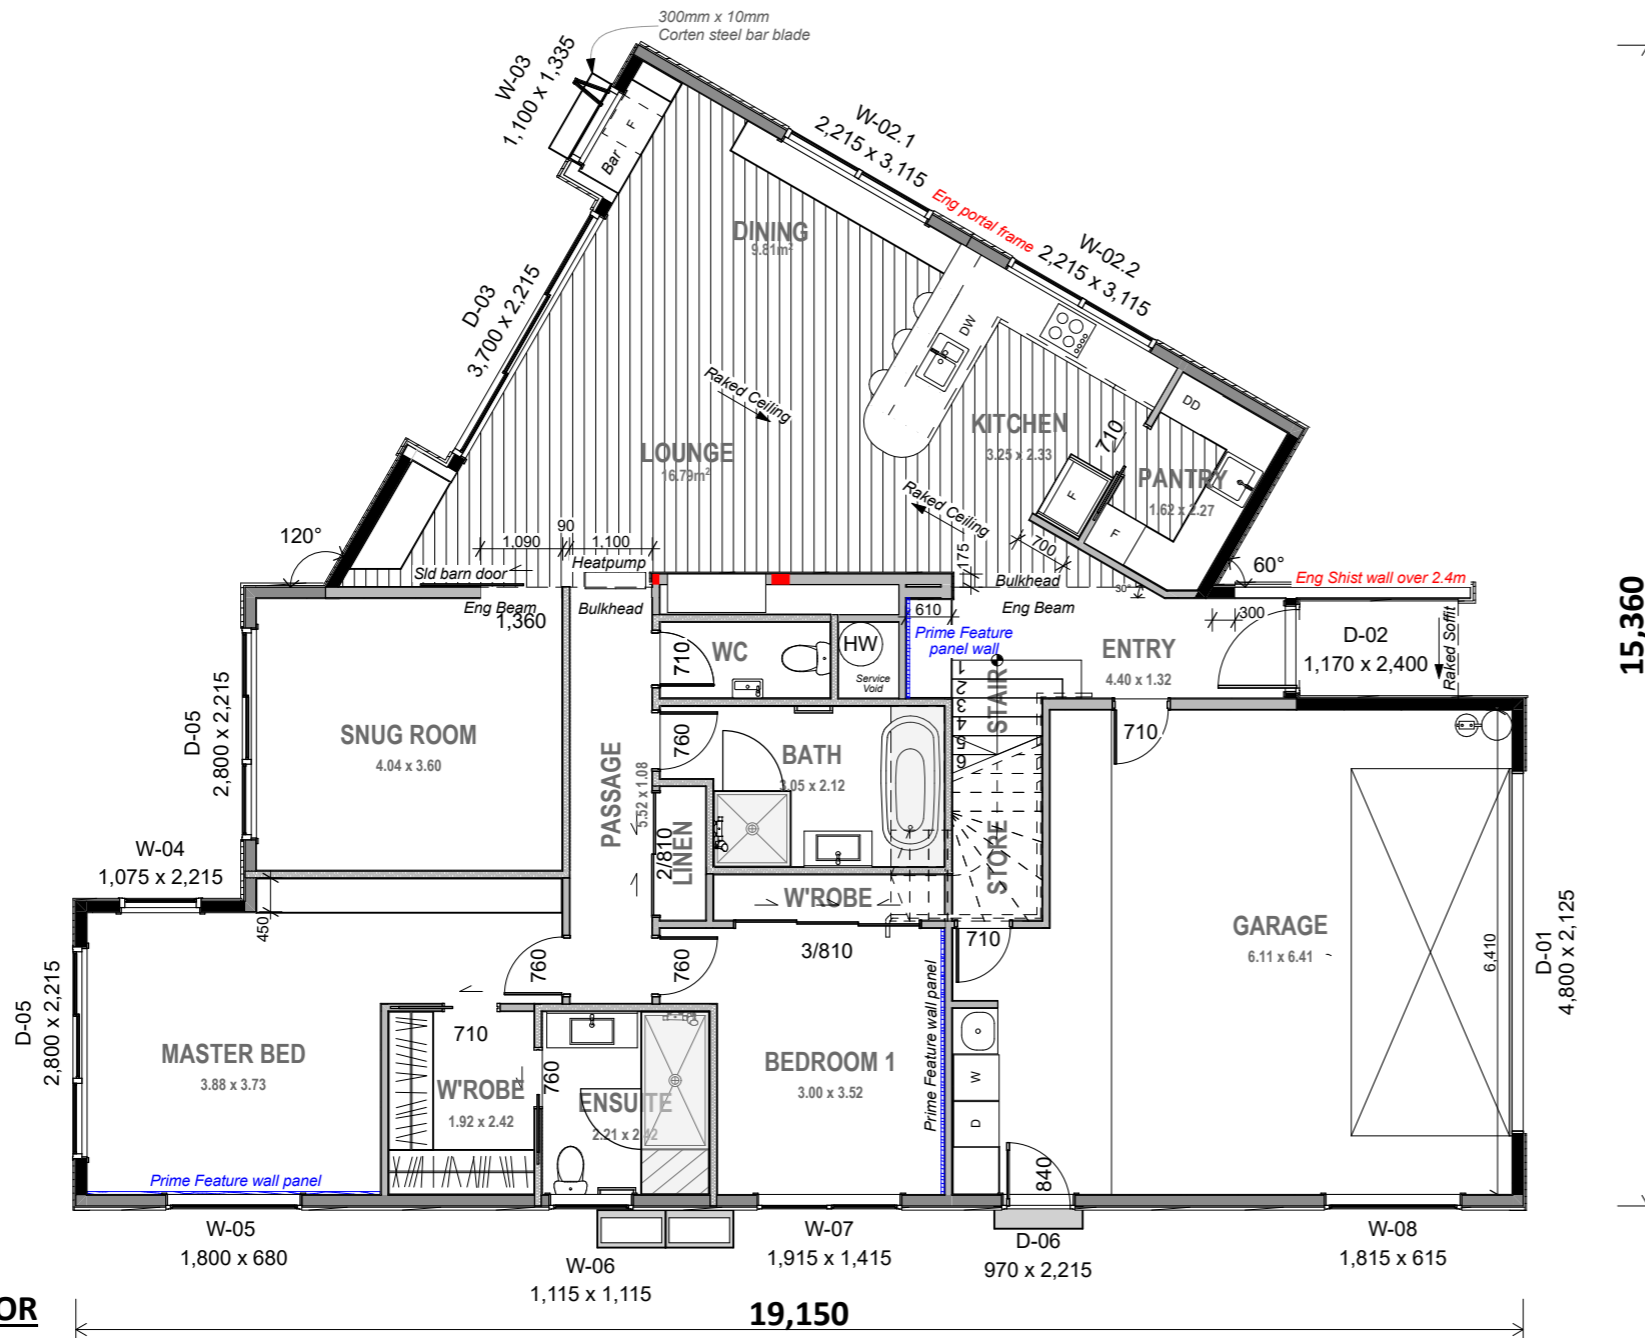

Floor Area :

Area o/frame:
 Area o/foundation:

Cladding Key :

- Eurotray Metal Cladding
- Selected Abodo Cladding
- Selected Schist Veneer