


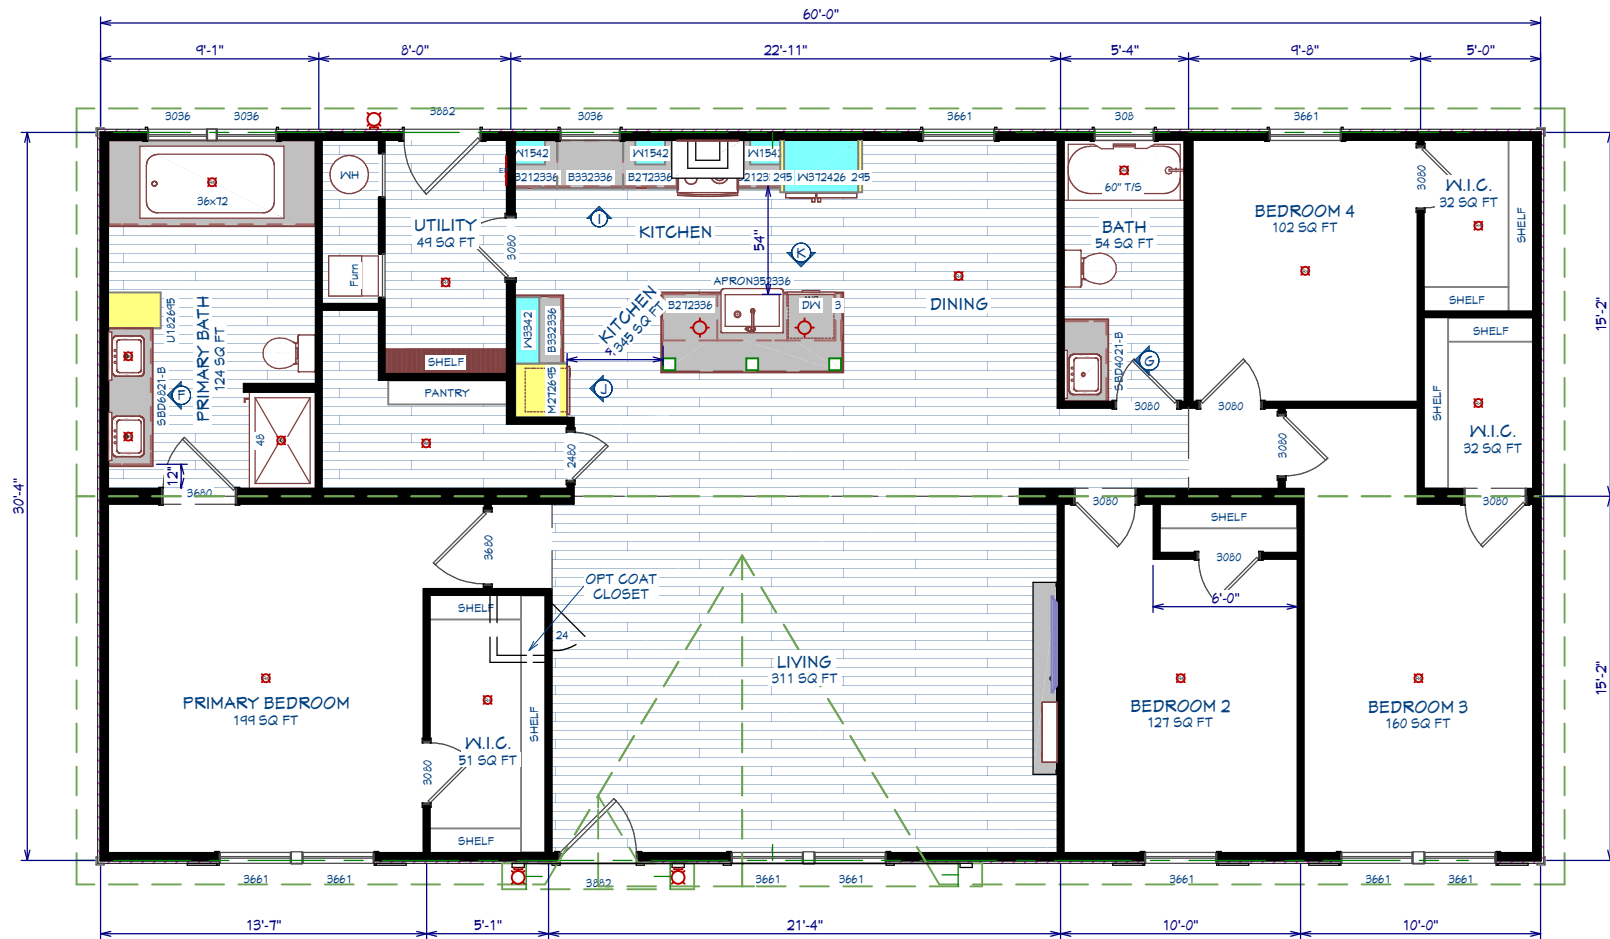

Product Name / Model #:
Ironclad 3260H42A 1A

Corporate #:
X


Plant:
Plt #023 Lillington

Description:
32 x 60 - 4 + 2


Drawn By:
Russell Bratcher

Issue Date: 10/3/2022
Rev. Date: X


Sheet: 8 1/2" x 11"
Scale: 1/8" = 1'-0"
Sq. Ft.: 1699
Sheet: 1 of 12

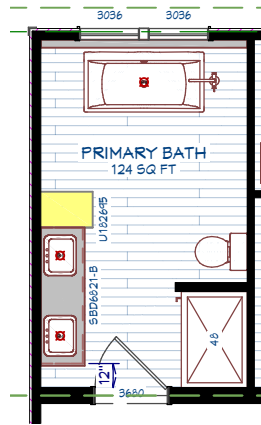

PRIMARY BATH #2

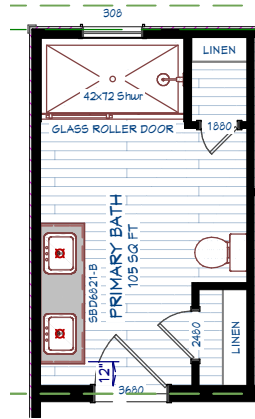

PRIMARY BATH #3

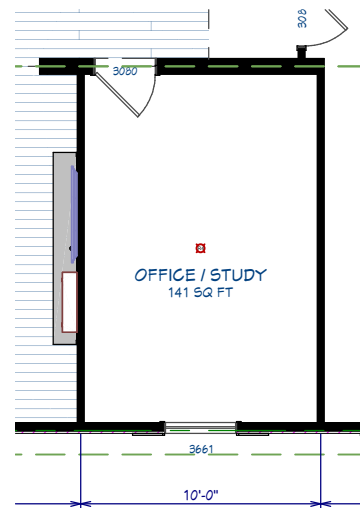

OPT. OFFICE / STUDY



Product Name / Model #:
Ironclad 3260H42A 1A

Corporate #:
X

Plant:
Plt #023 Lillington

Description:
32 x 60 - 4 + 2

Drawn By:
Russell Bratcher

Issue Date: 10/3/2022
Rev. Date: X

Sheet: 8 1/2" x 11"
Scale: 1/8" = 1'-0"
Sq. Ft.: 1699
Sheet: 2 of 12