


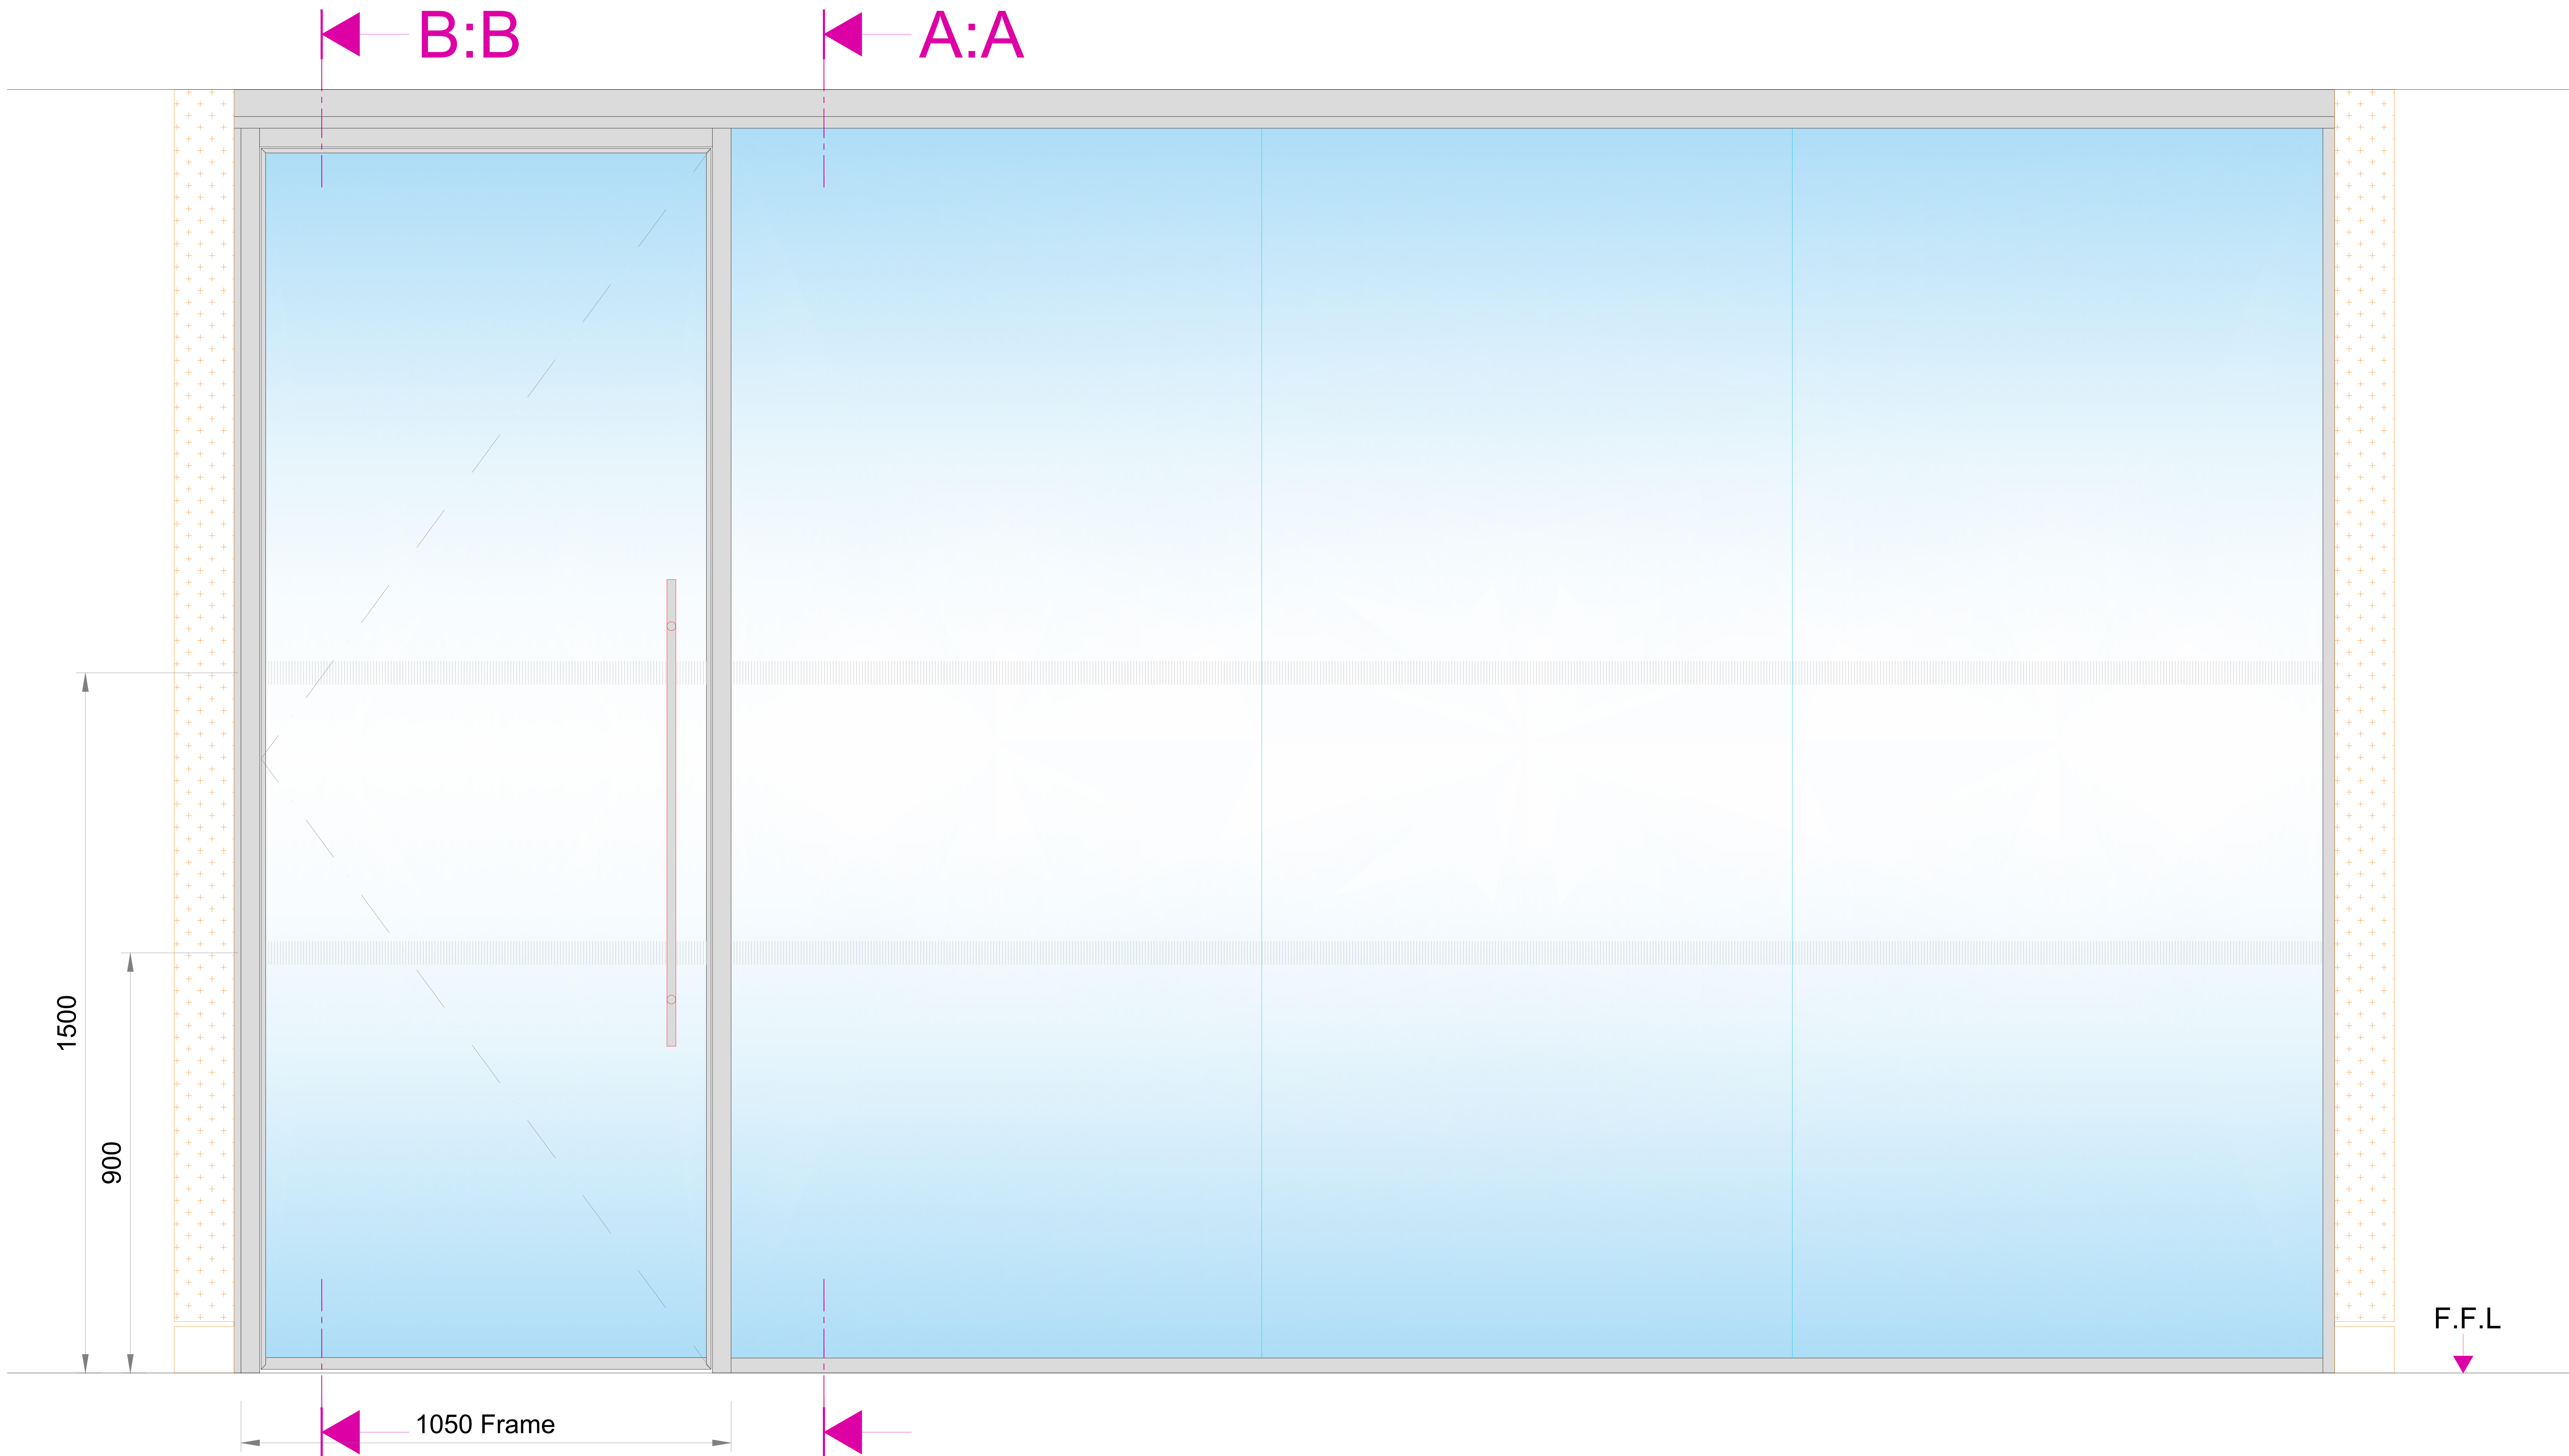


ELEVATION
Silence 50

SILENCE 50 SINGLE GLAZING - 39dB Rw

TYPICAL ELEVATION




Rowan House, Guildford Road, Farnham, GU9 9PZ
Tel: 01252 737973 E-mail: info@siosystems.com

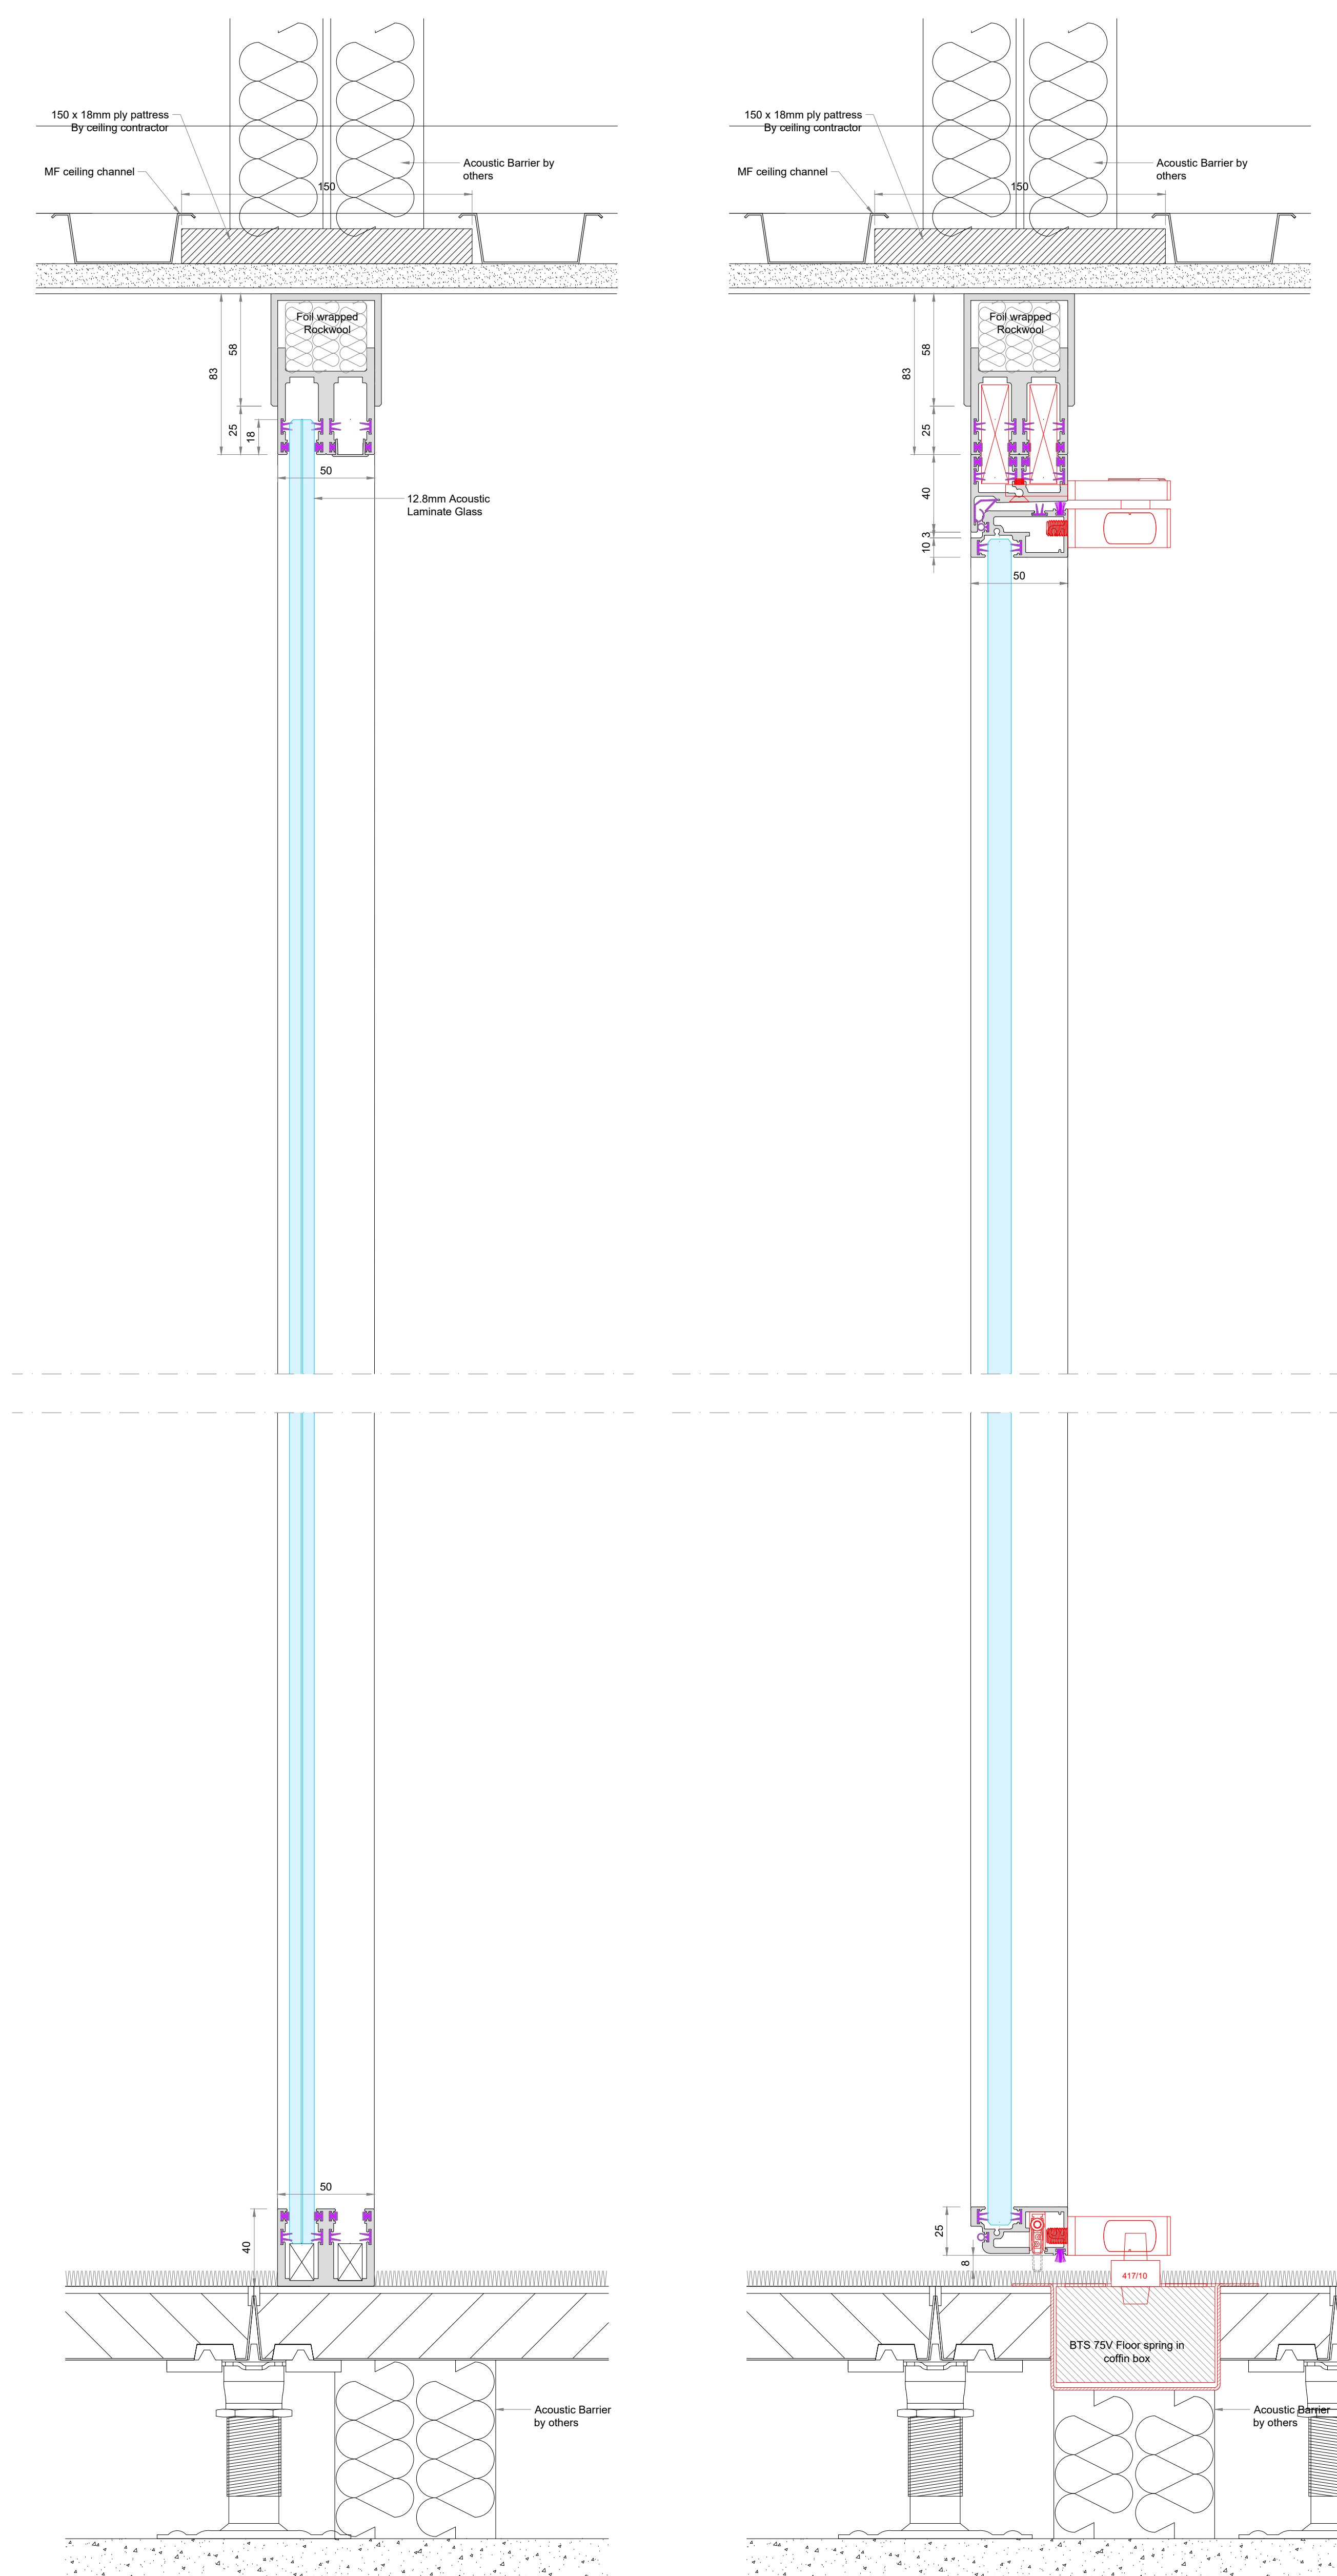


VERTICAL SECTION A:A
 SILENCE 50 Single Glazing
 +/- 25mm Deflection
 Scale 1:2 @ A0
Acoustic Integrity: 39dB Rw

VERTICAL SECTION B:B
 FULCRA Single Glazed Pivot Door
 +/- 25mm Deflection
 Scale 1:2 @ A0
Acoustic Integrity: 34dB Rw

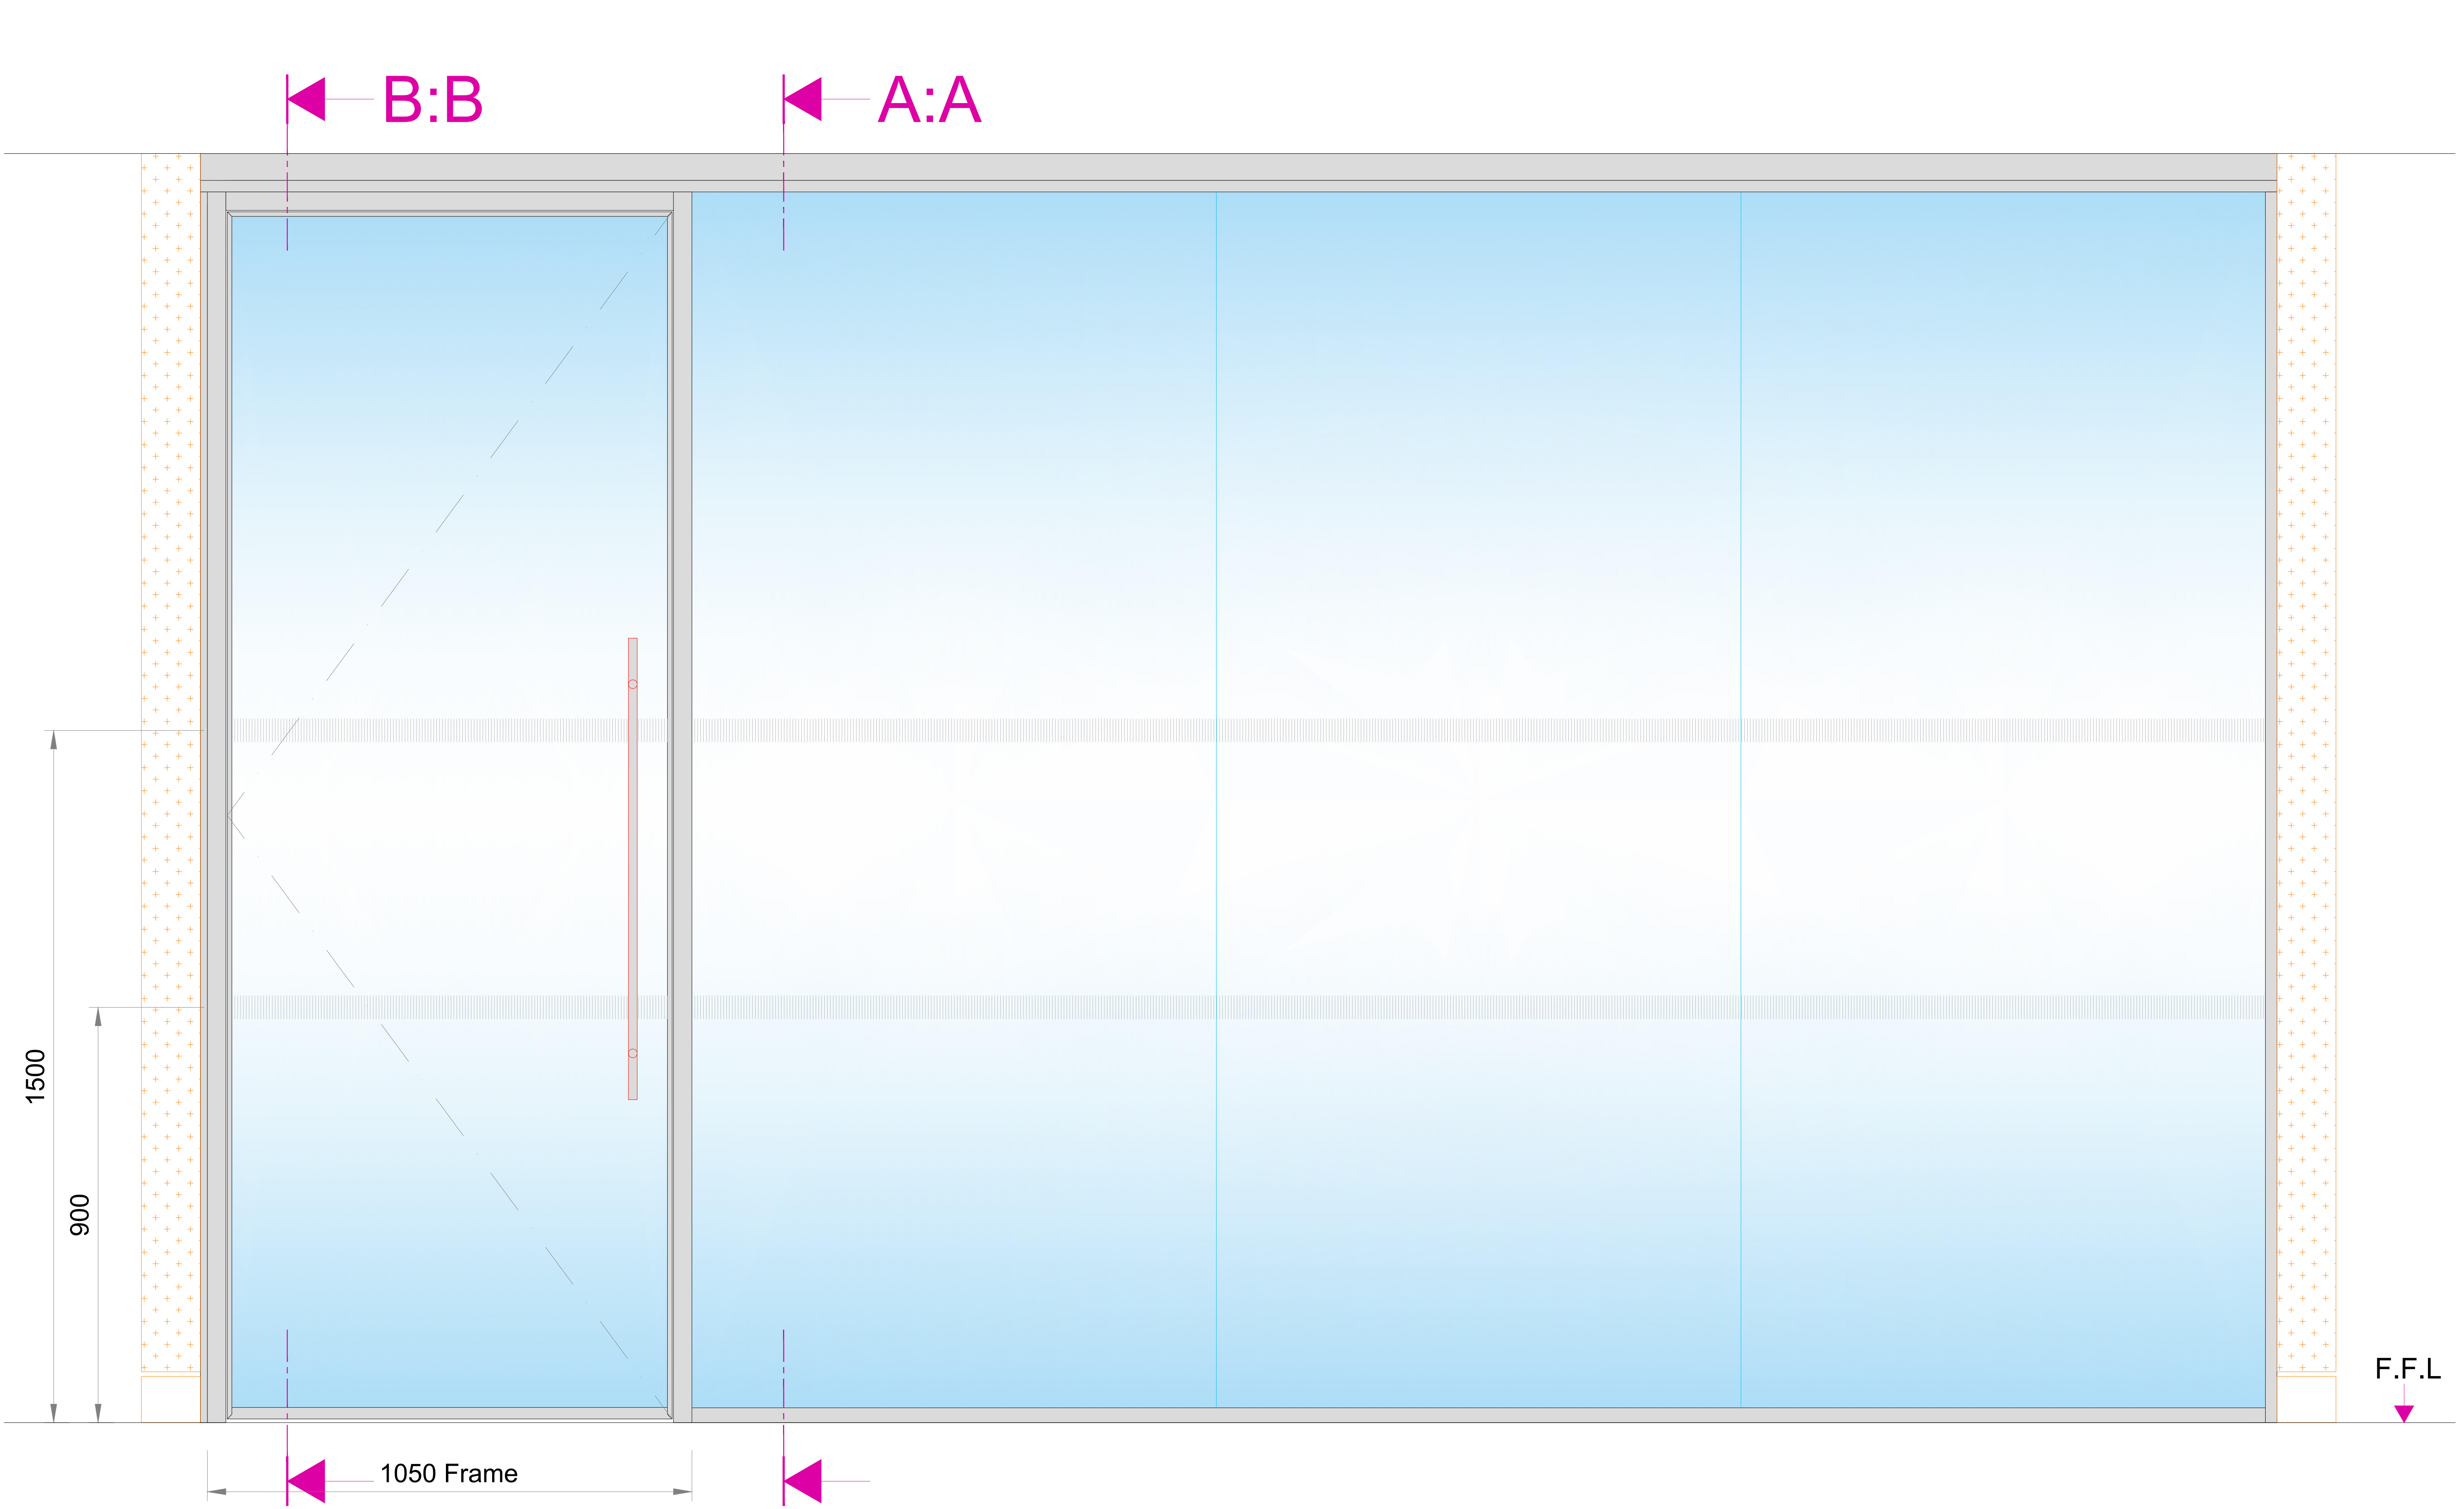


ELEVATION
 SILENCE 50 Single Glazing with FULCRA Single Glazed Pivot Door

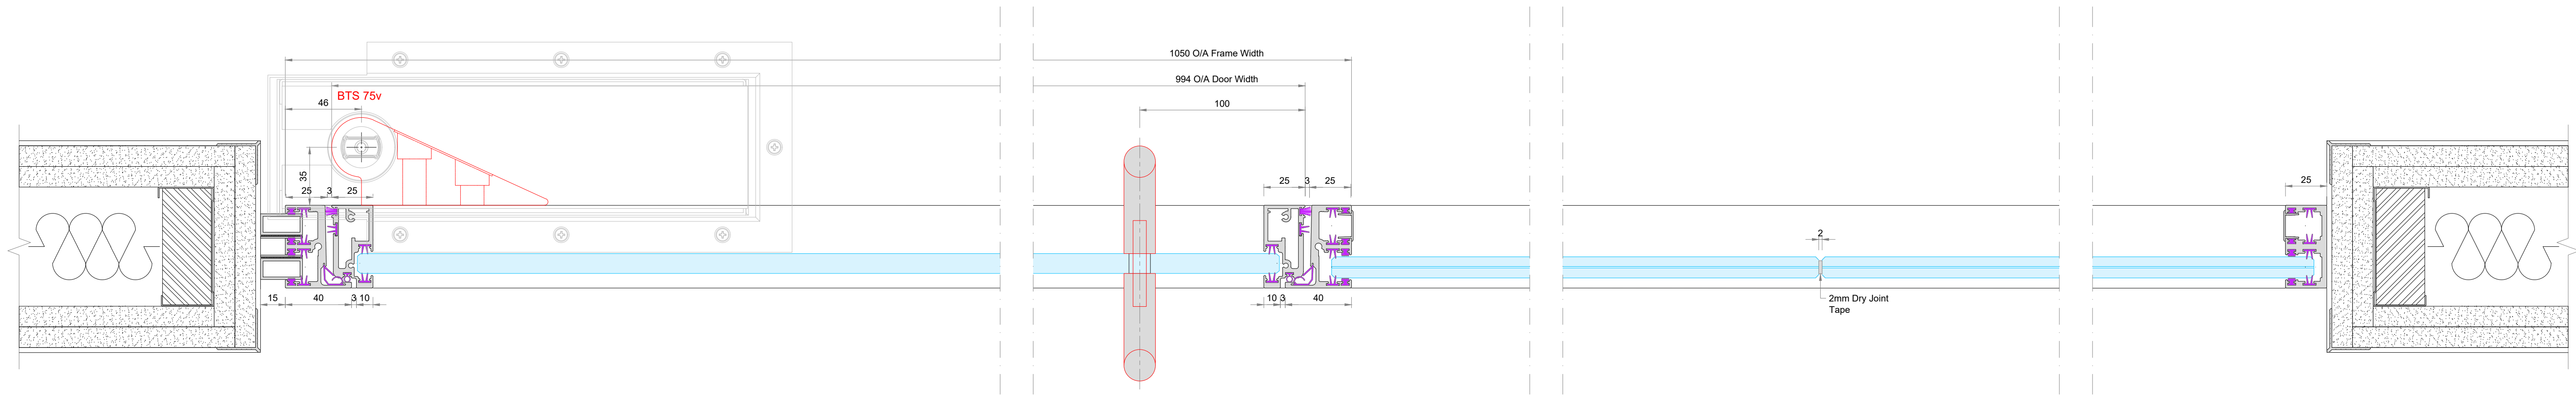


HORIZONTAL SECTION
 SILENCE 50 Single Glazing with FULCRA Single Glazed Pivot Door
 Scale 1:2@A0


SILENCE 50 SINGLE GLAZING - 39dB Rw

SECTION DETAILS & ELEVATION

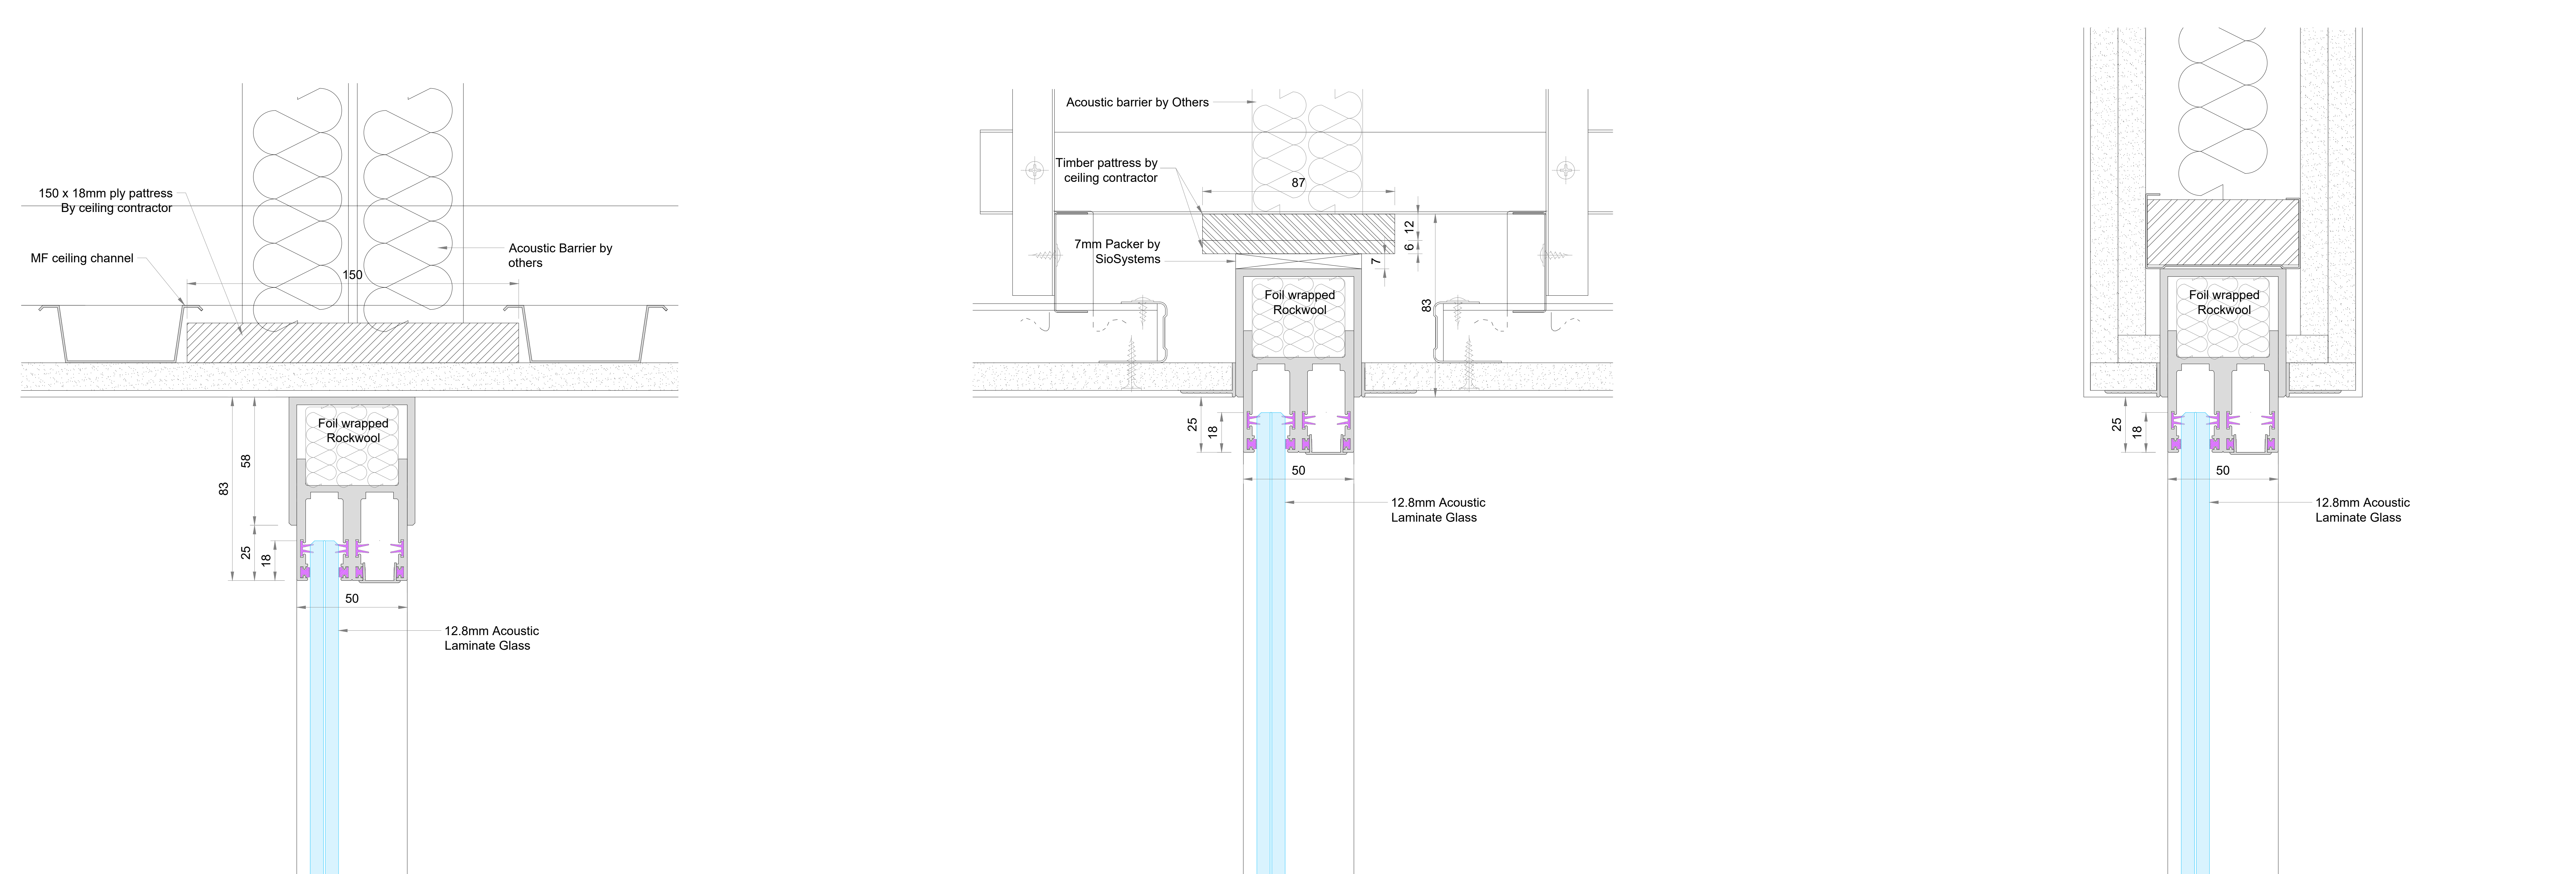

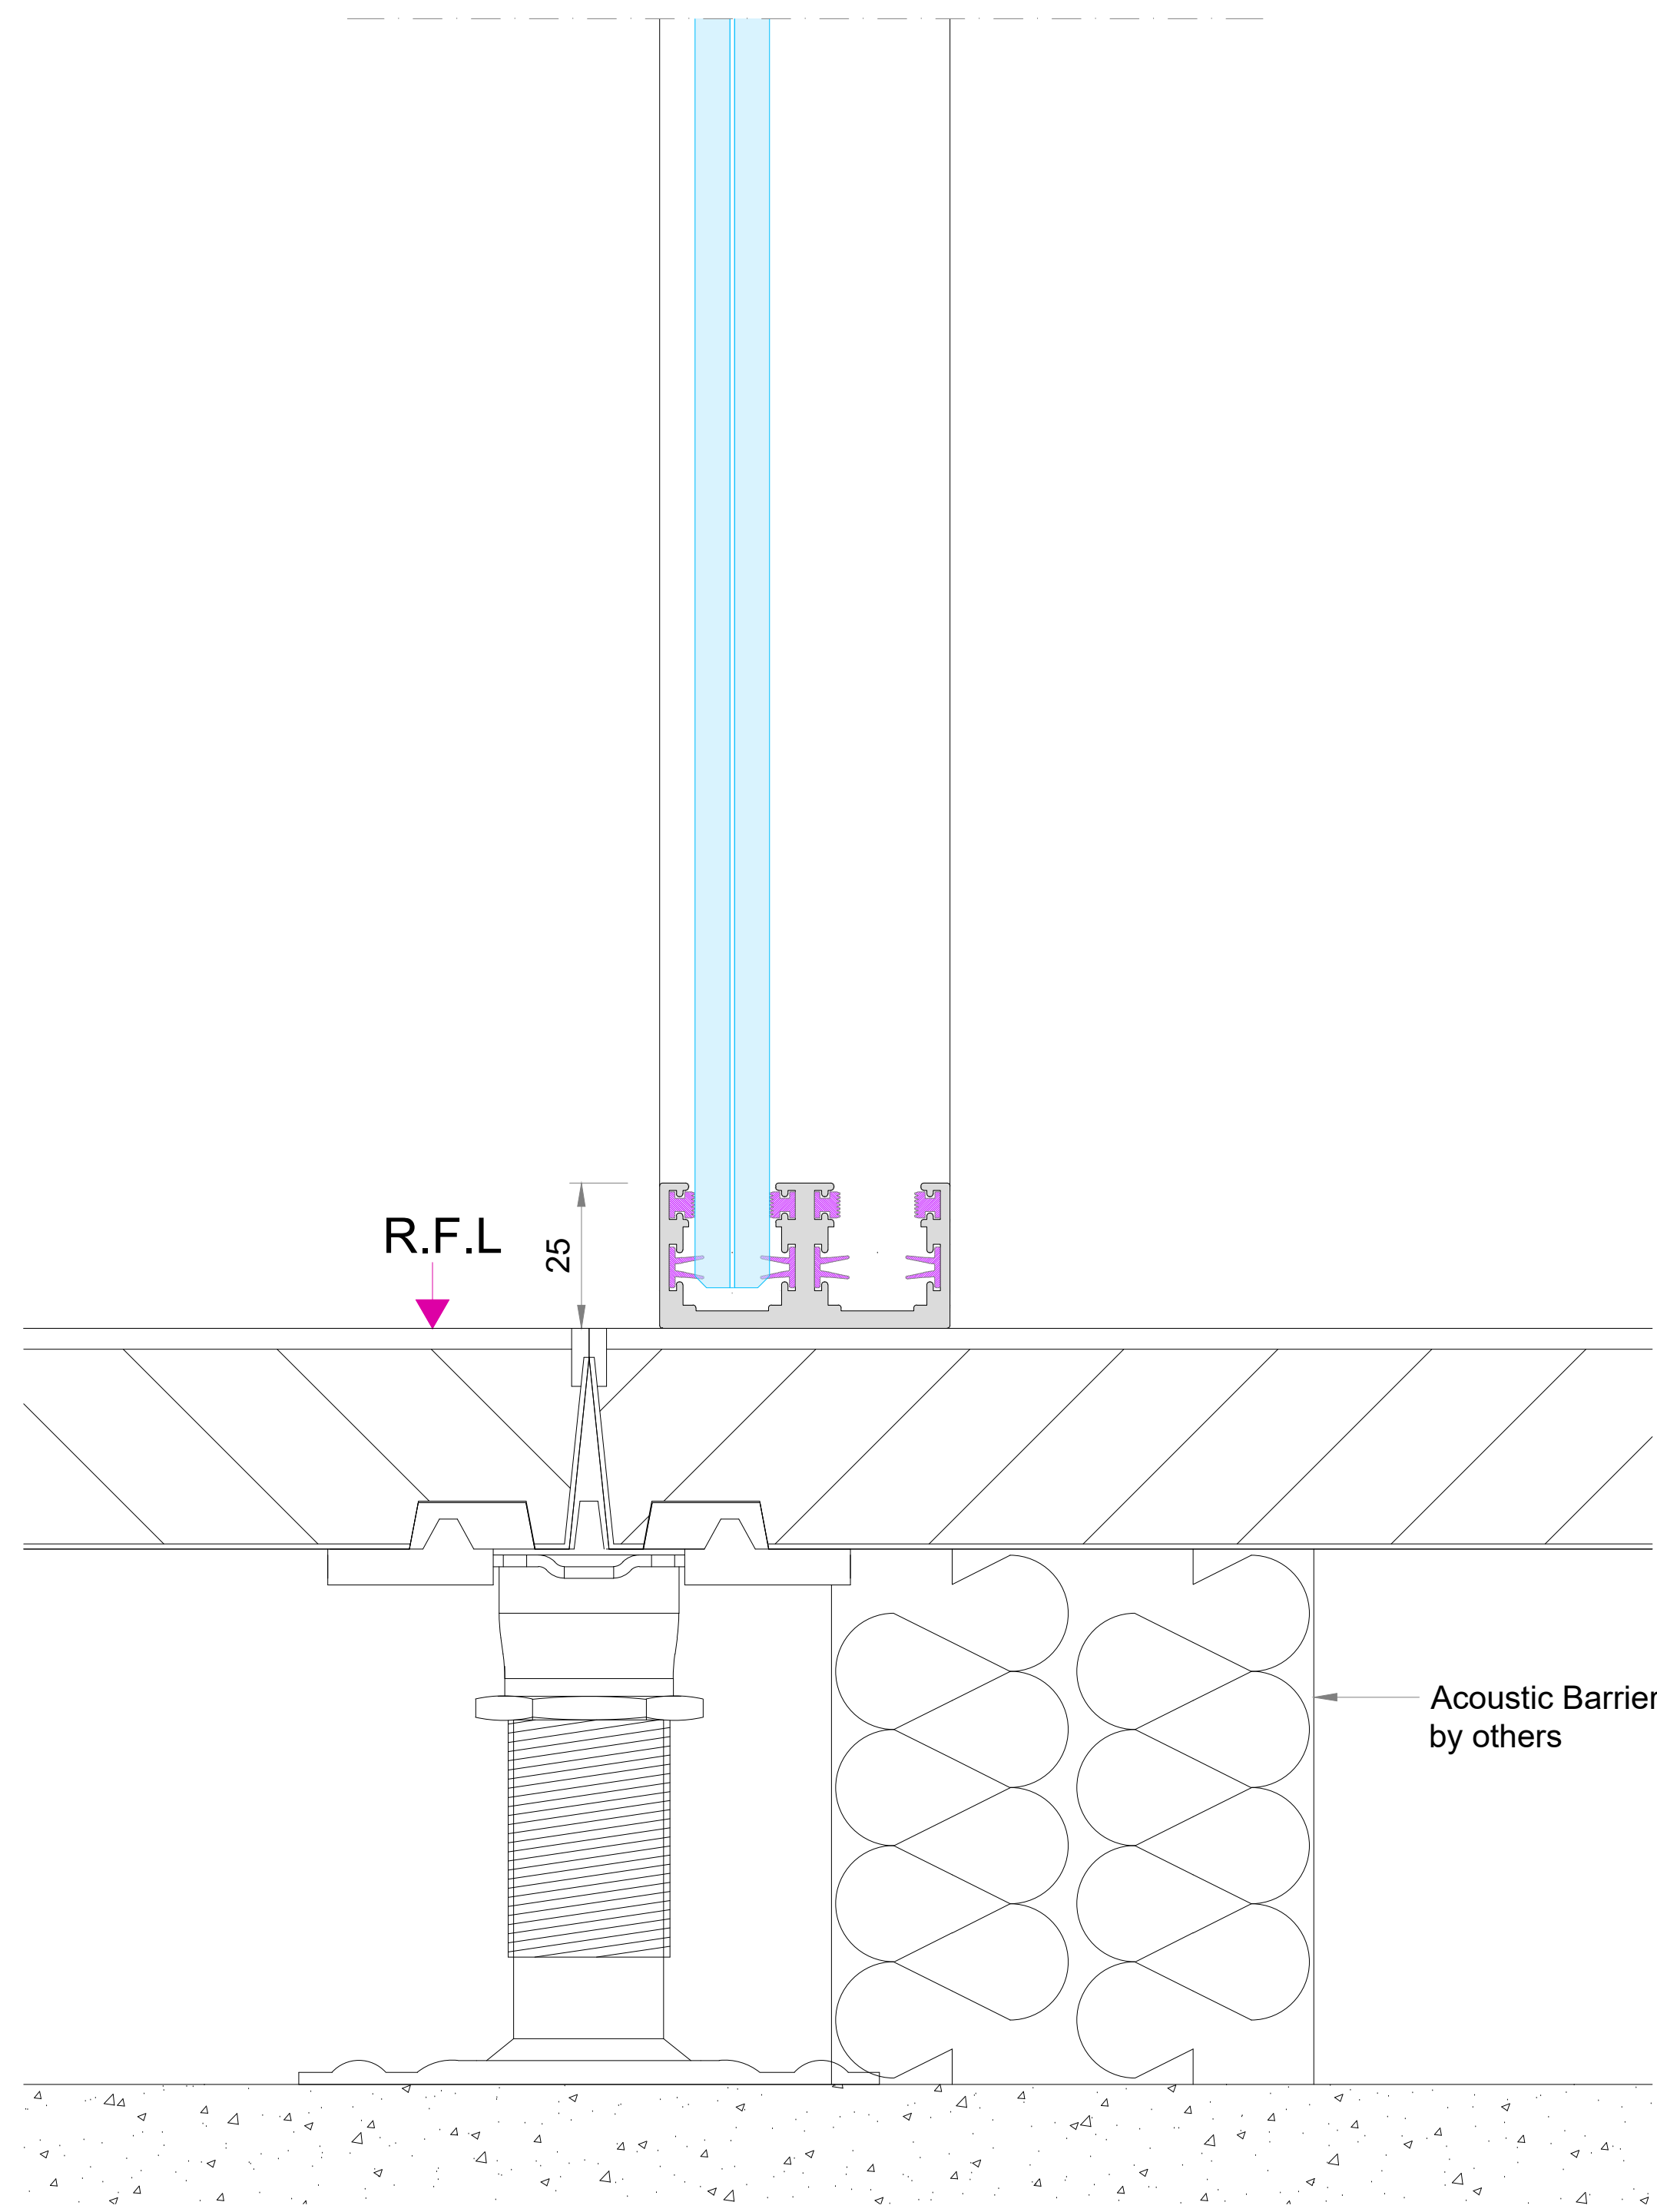


OPTION 1
25mm Base Track

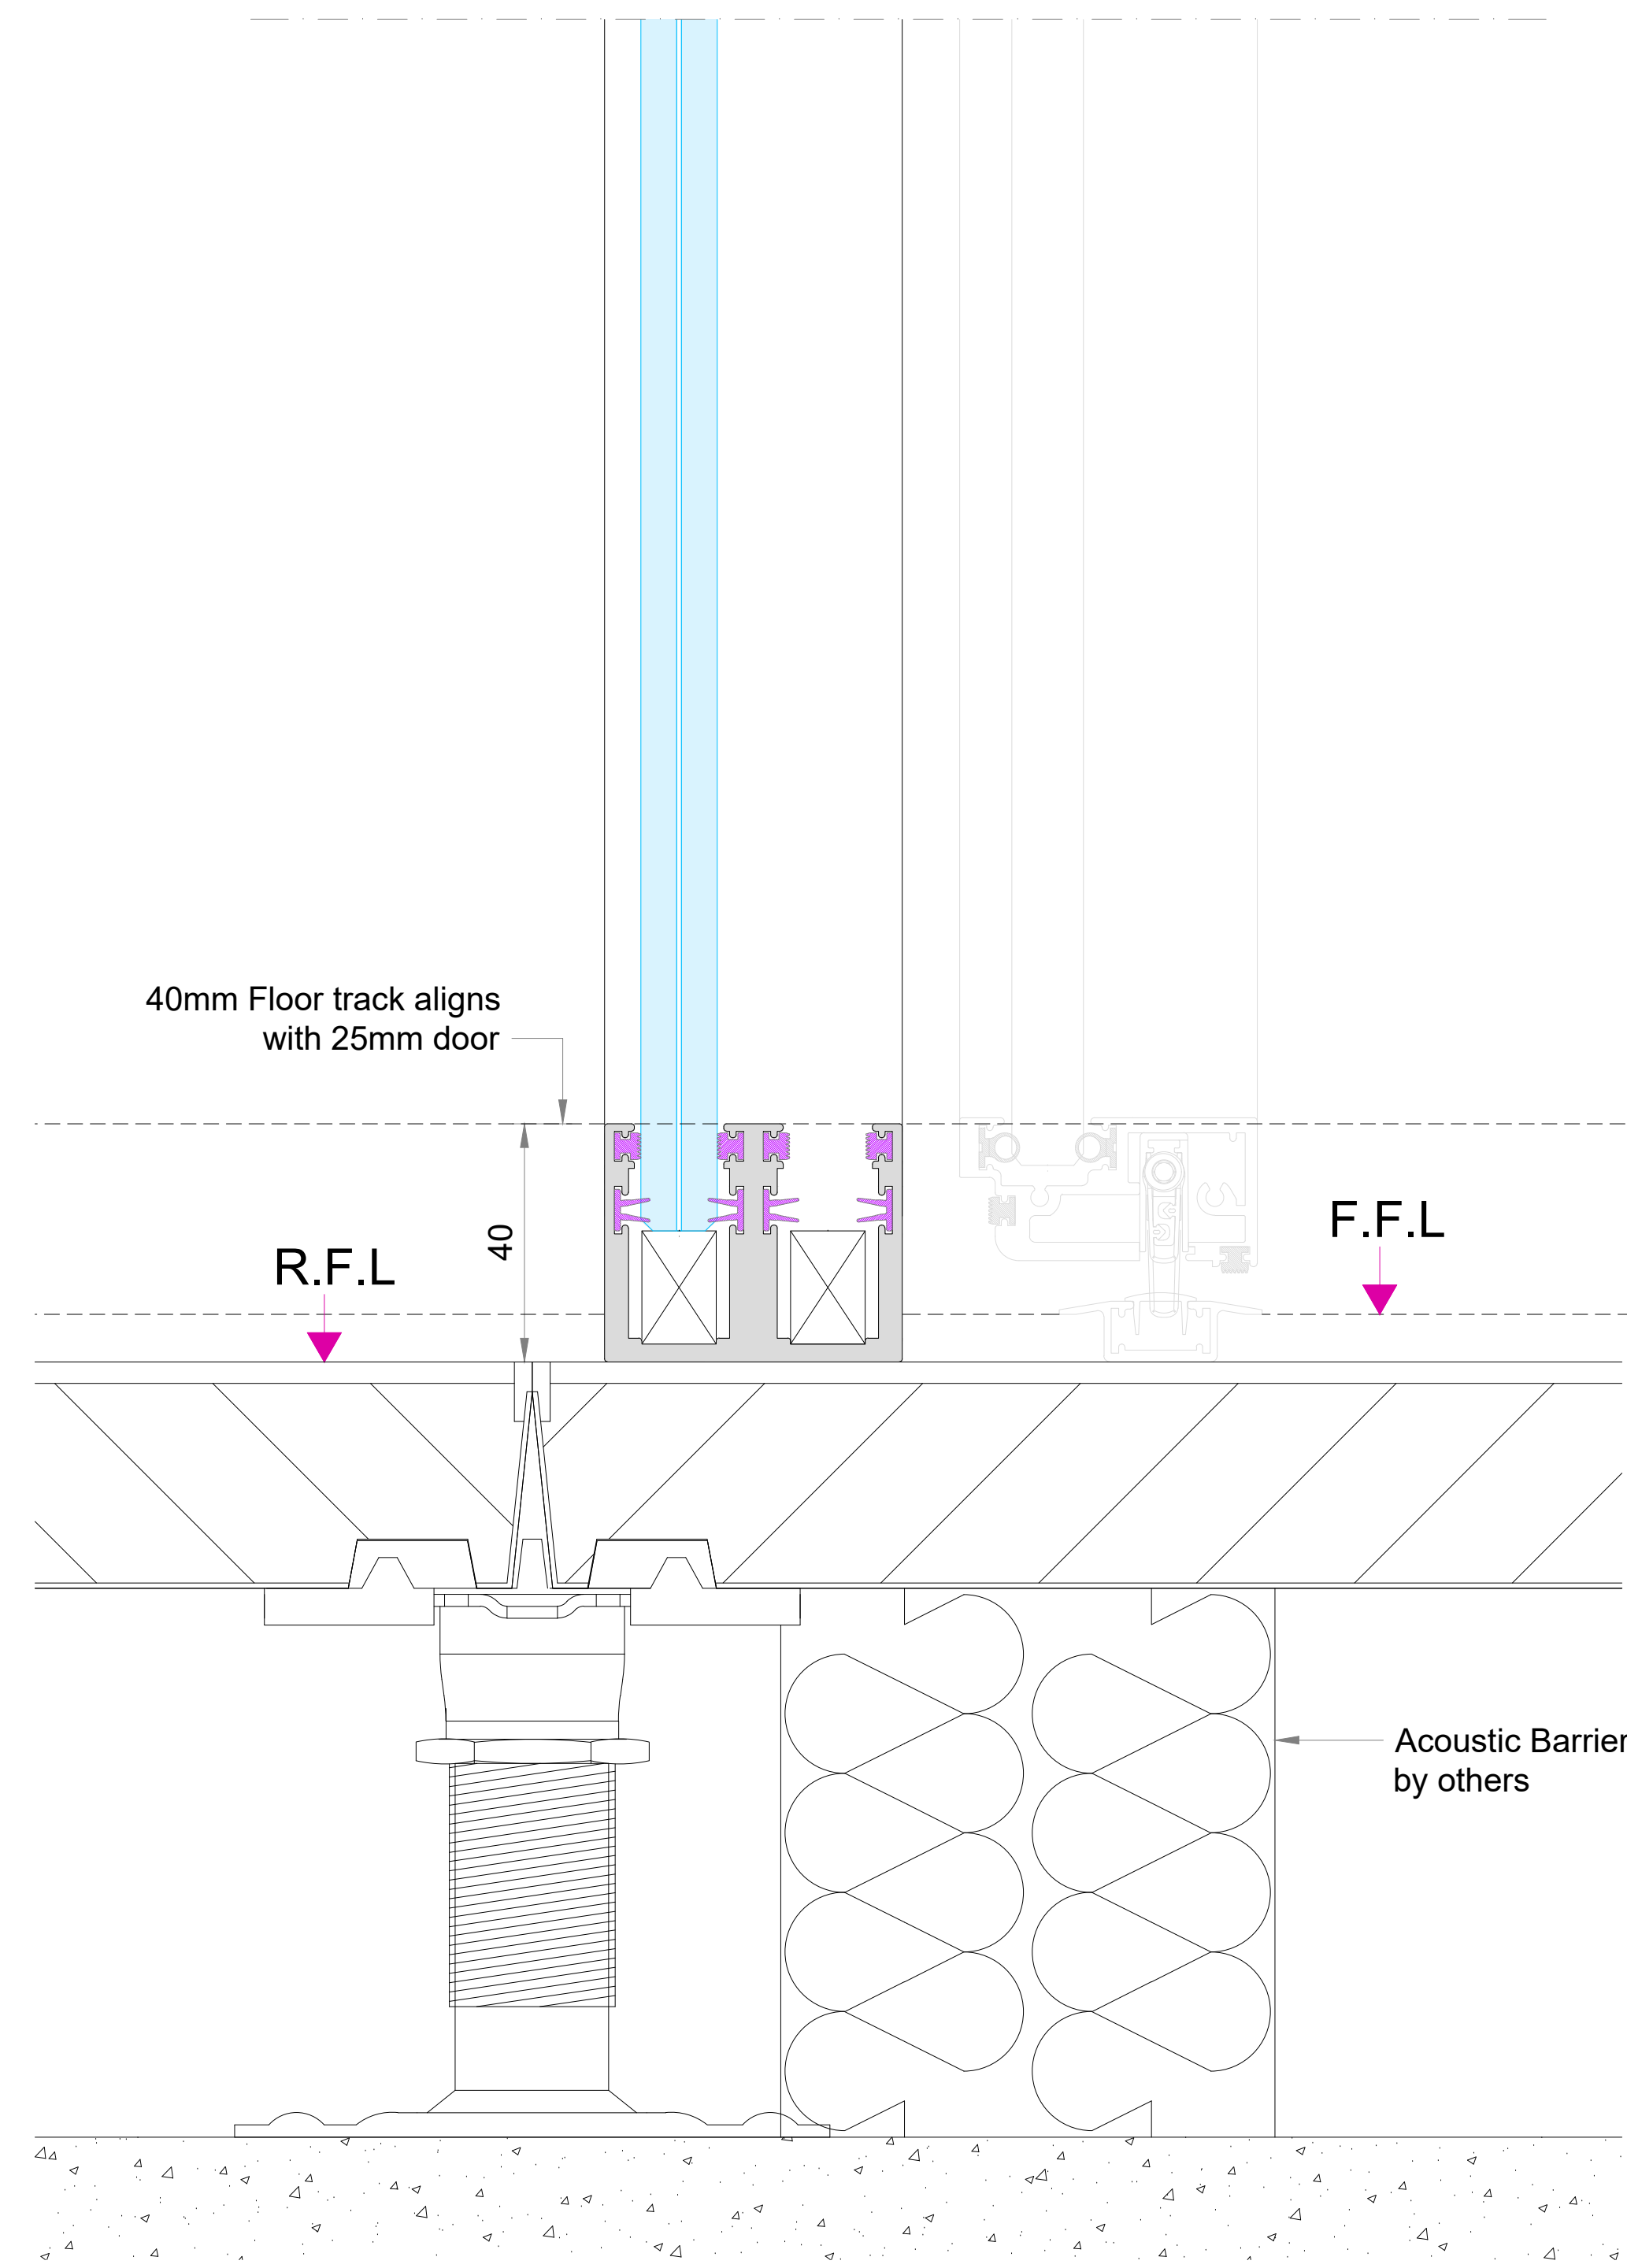


OPTION 2
40mm Base Track

SILENCE 50 SINGLE GLAZING - 39dB Rw

BASE DETAIL OPTIONS

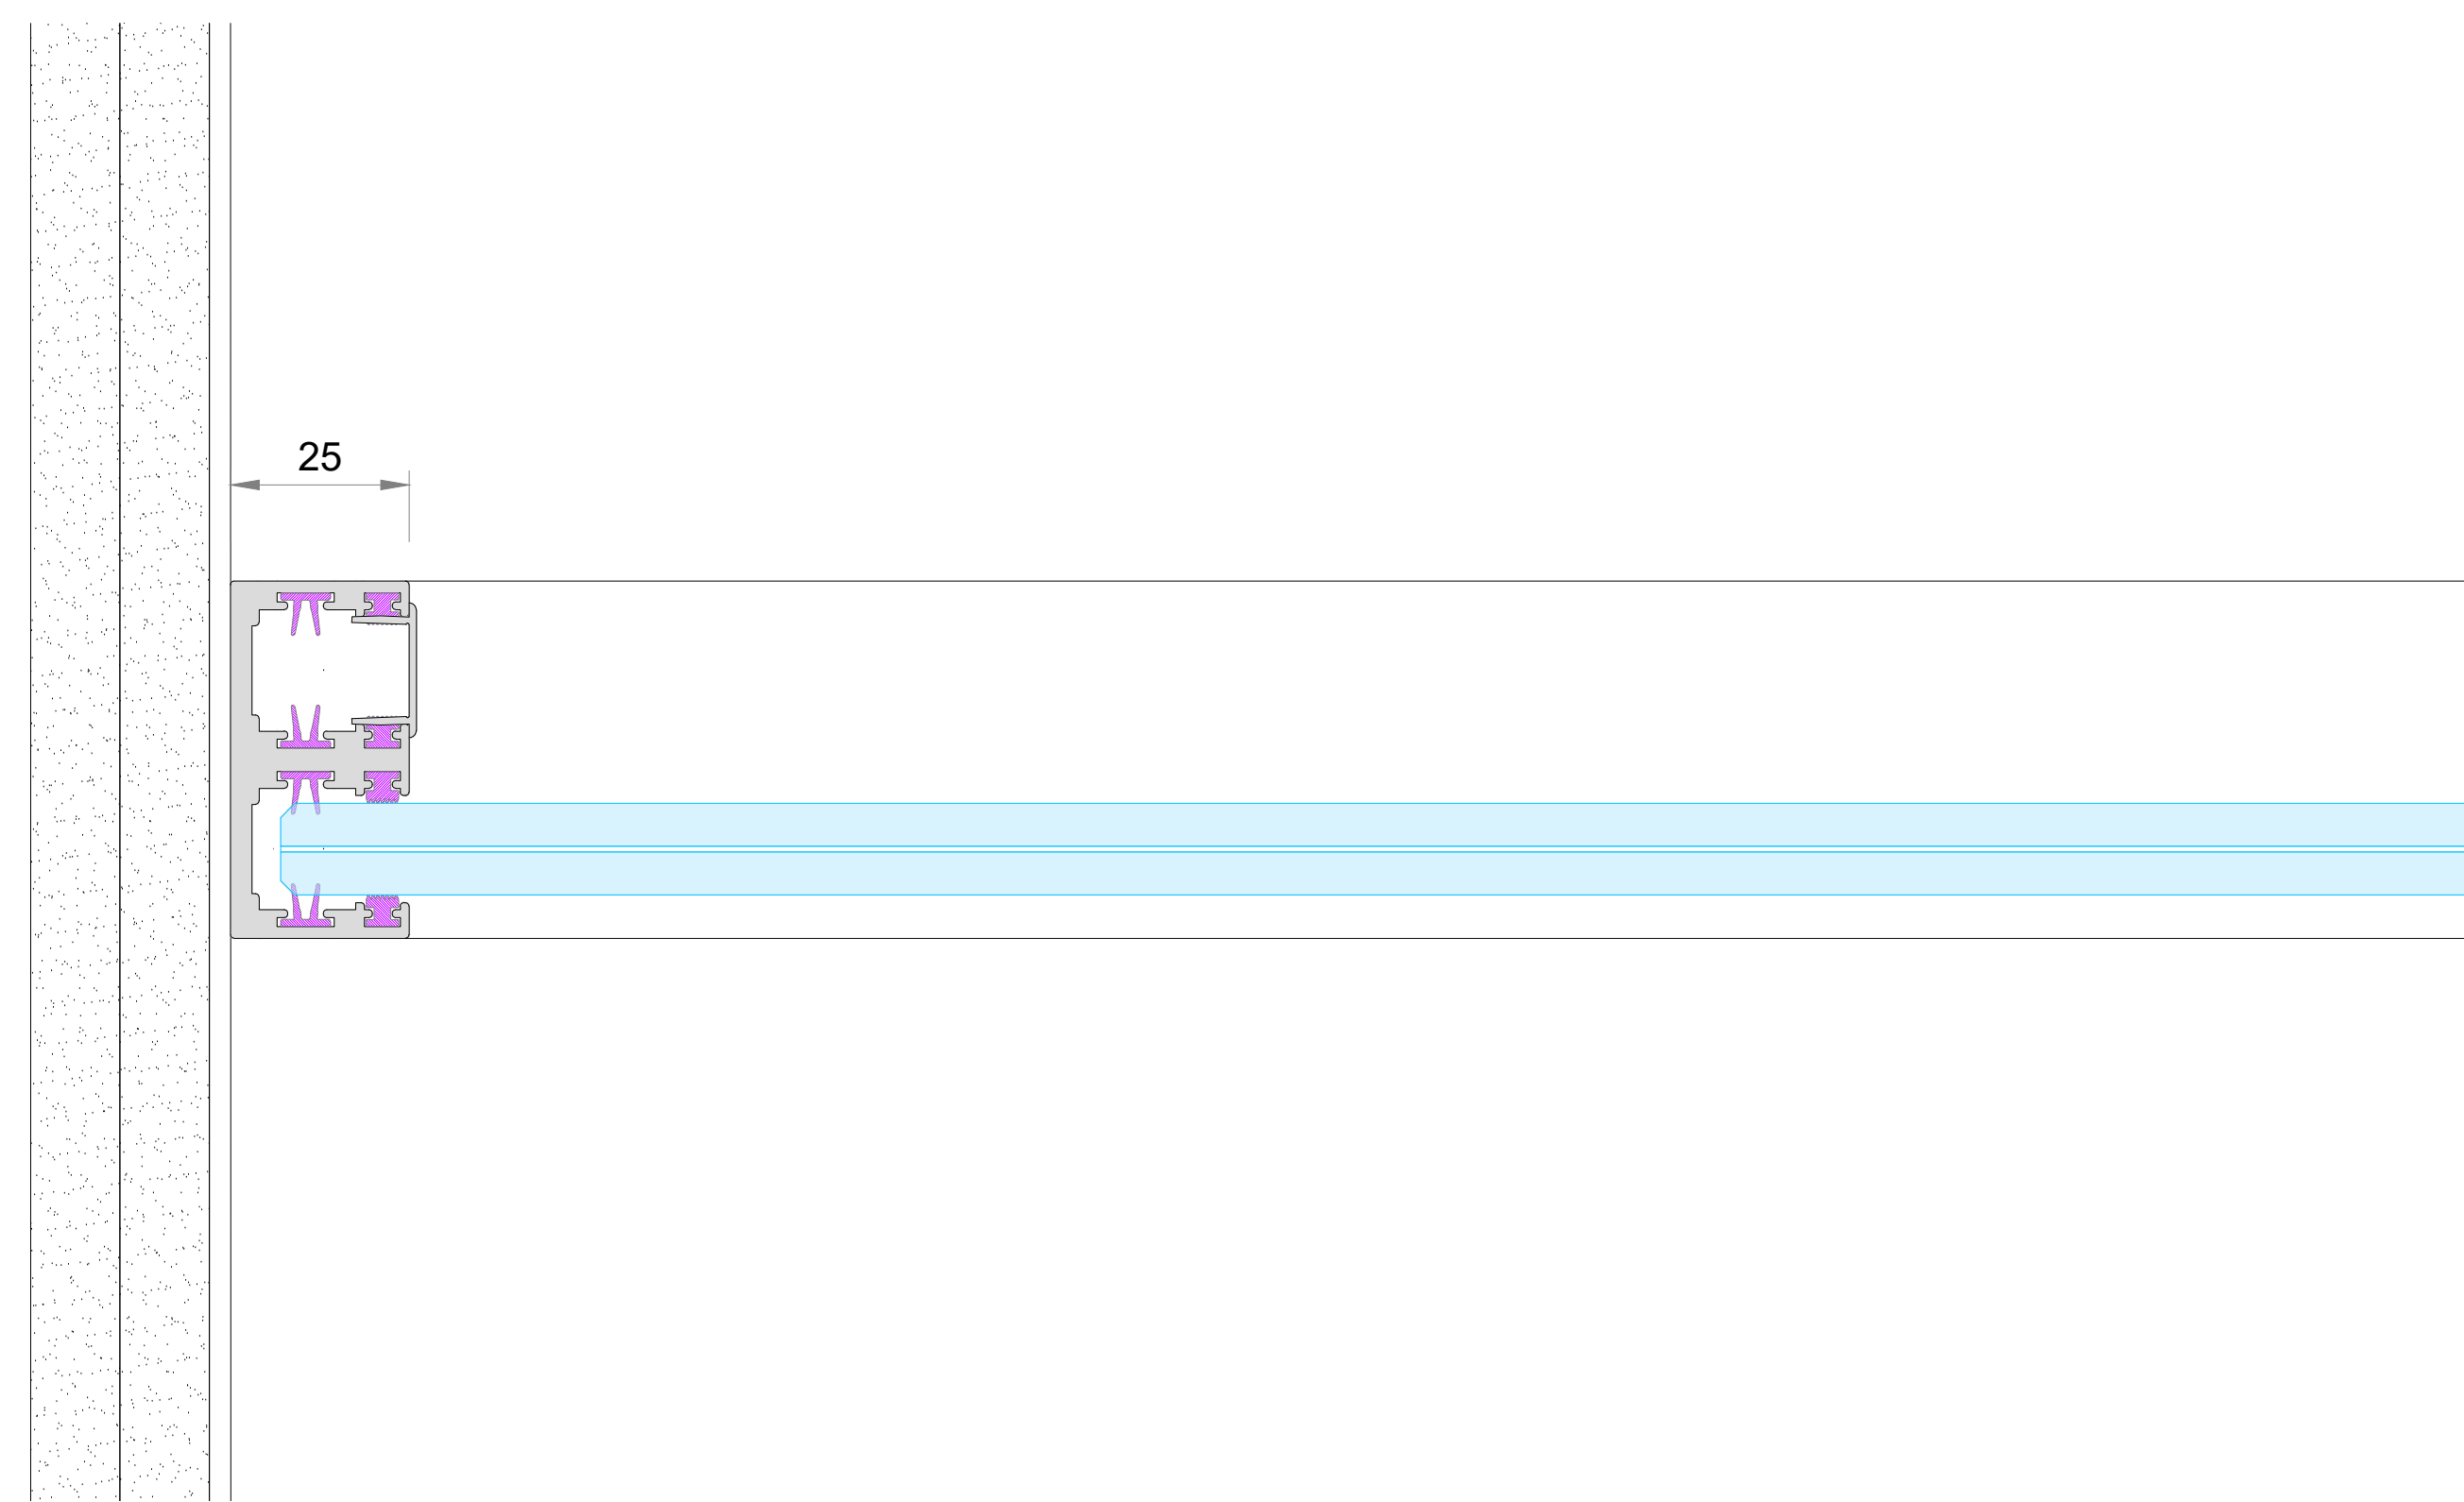


OPTION 1
25mm Abutment

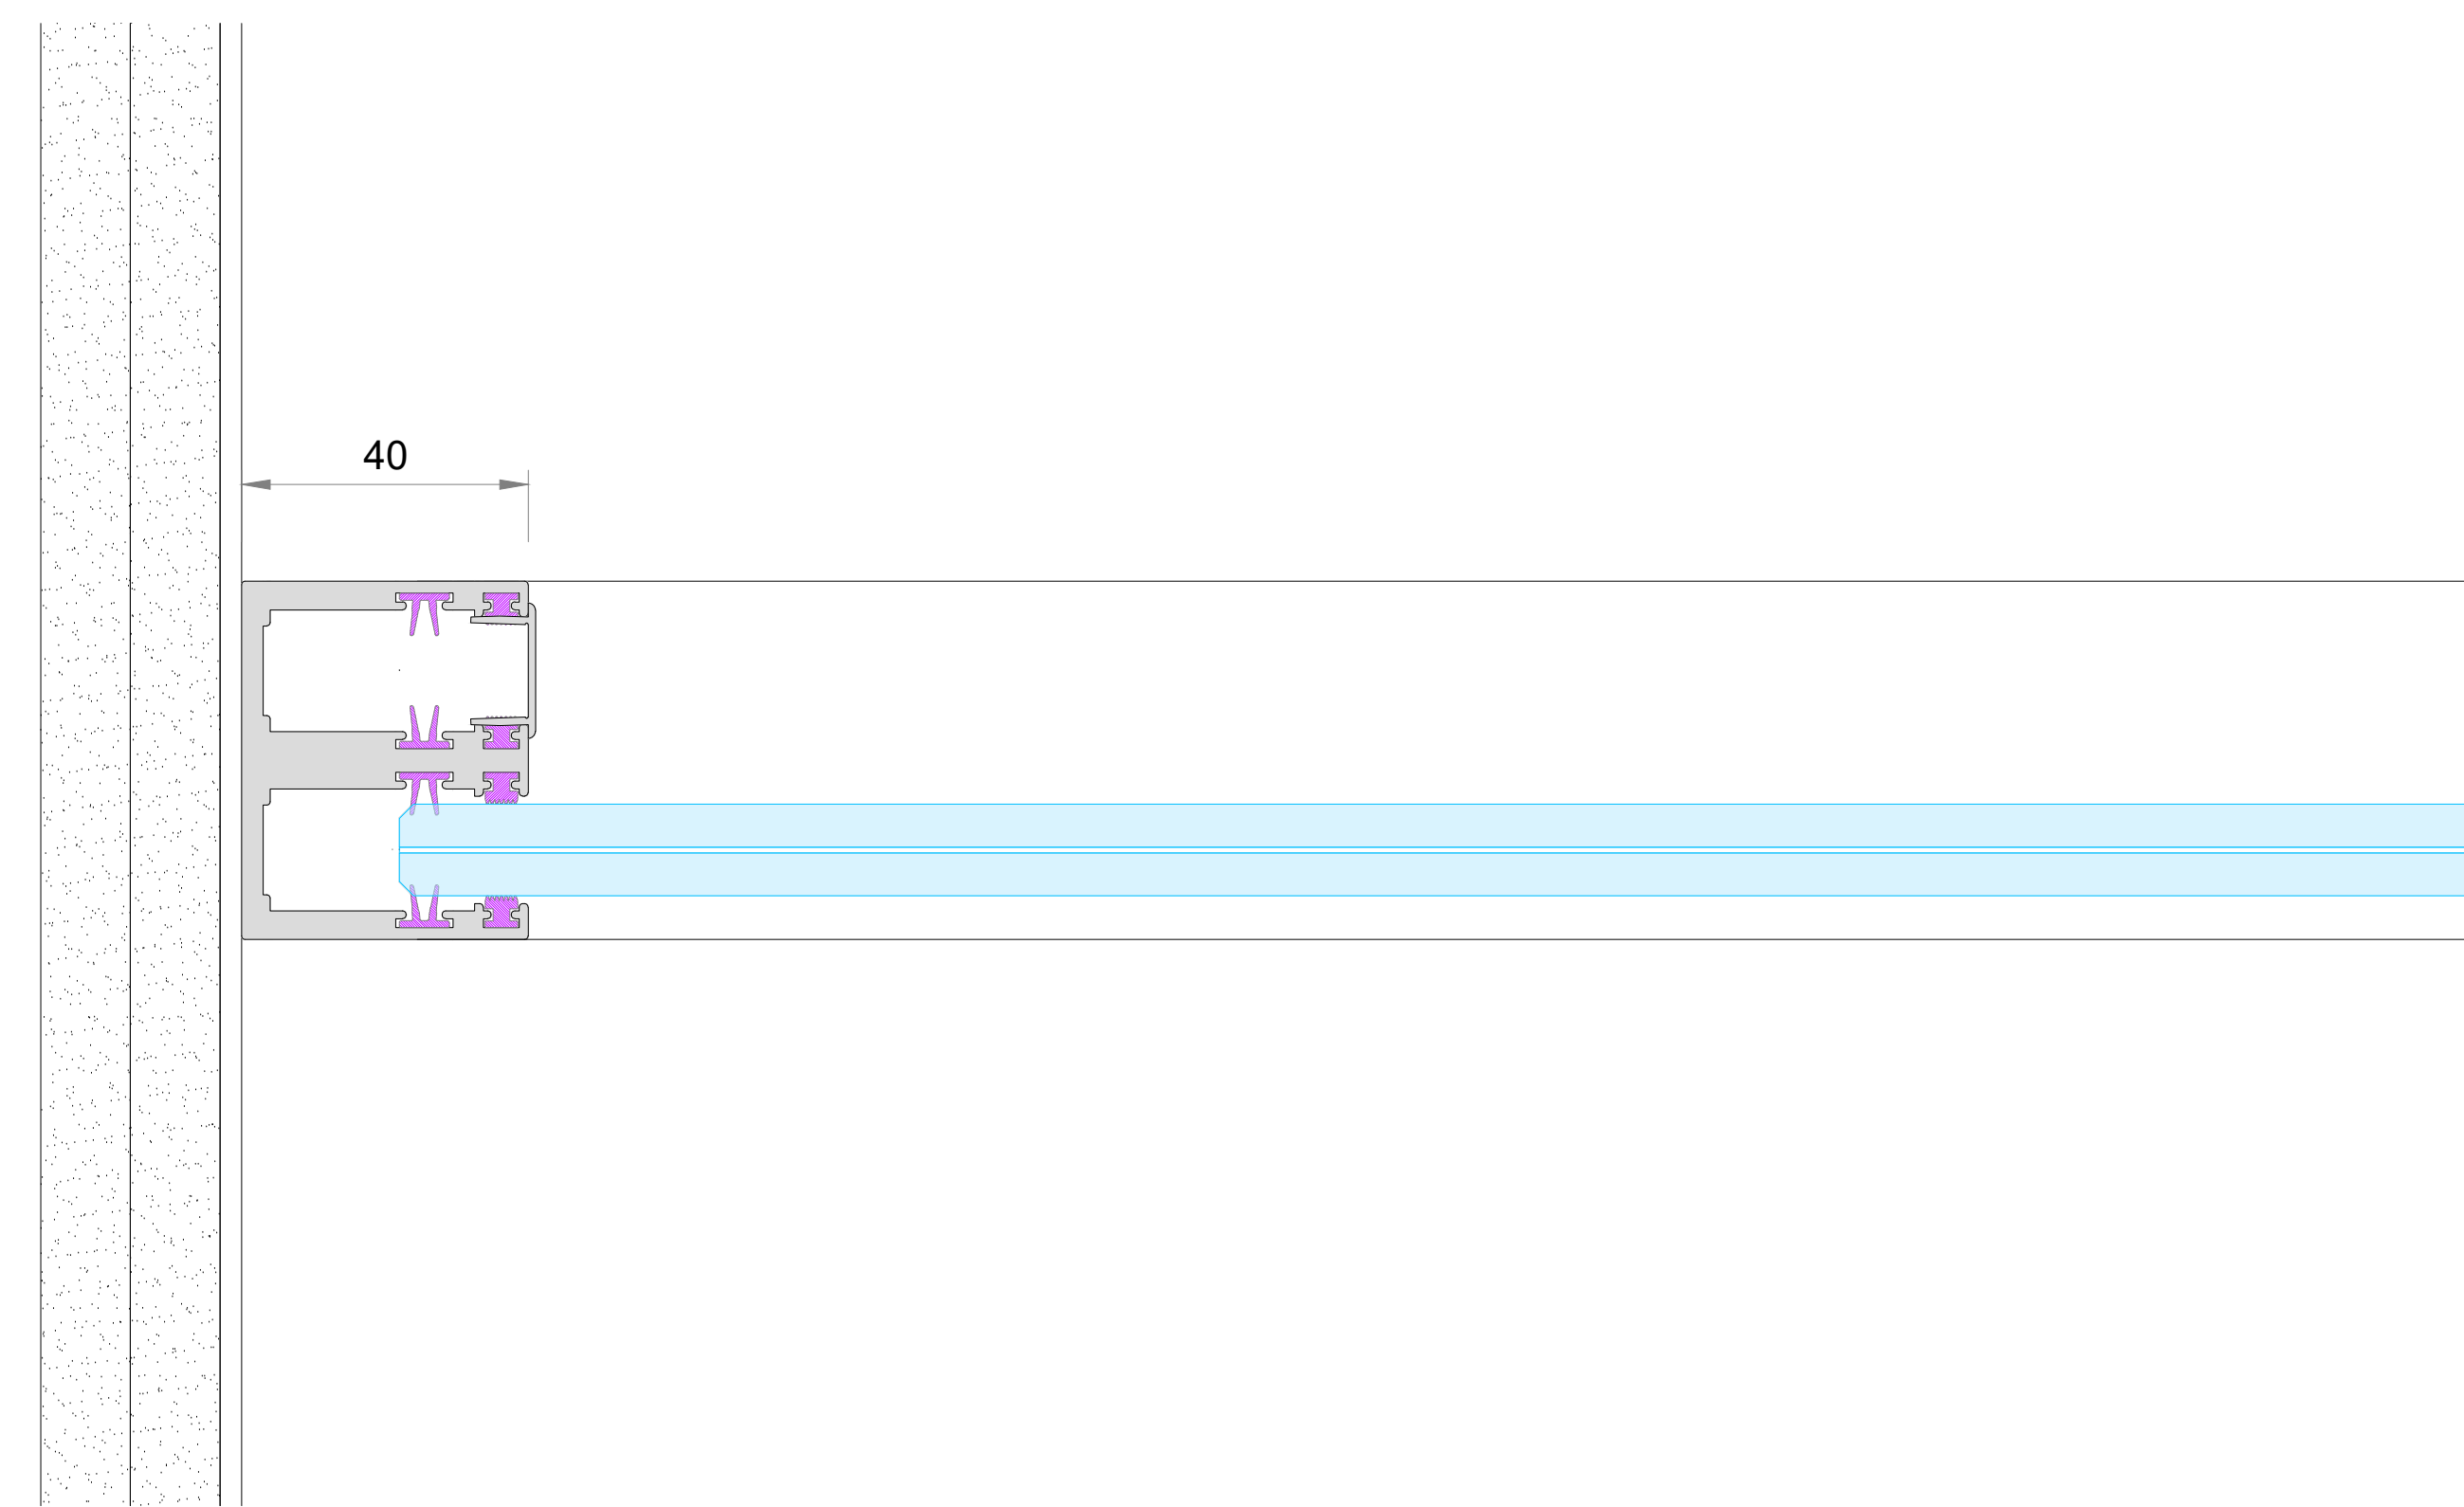


OPTION 2
40mm Abutment

SILENCE 50 SINGLE GLAZING - 39dB Rw

ABUTMENT OPTIONS

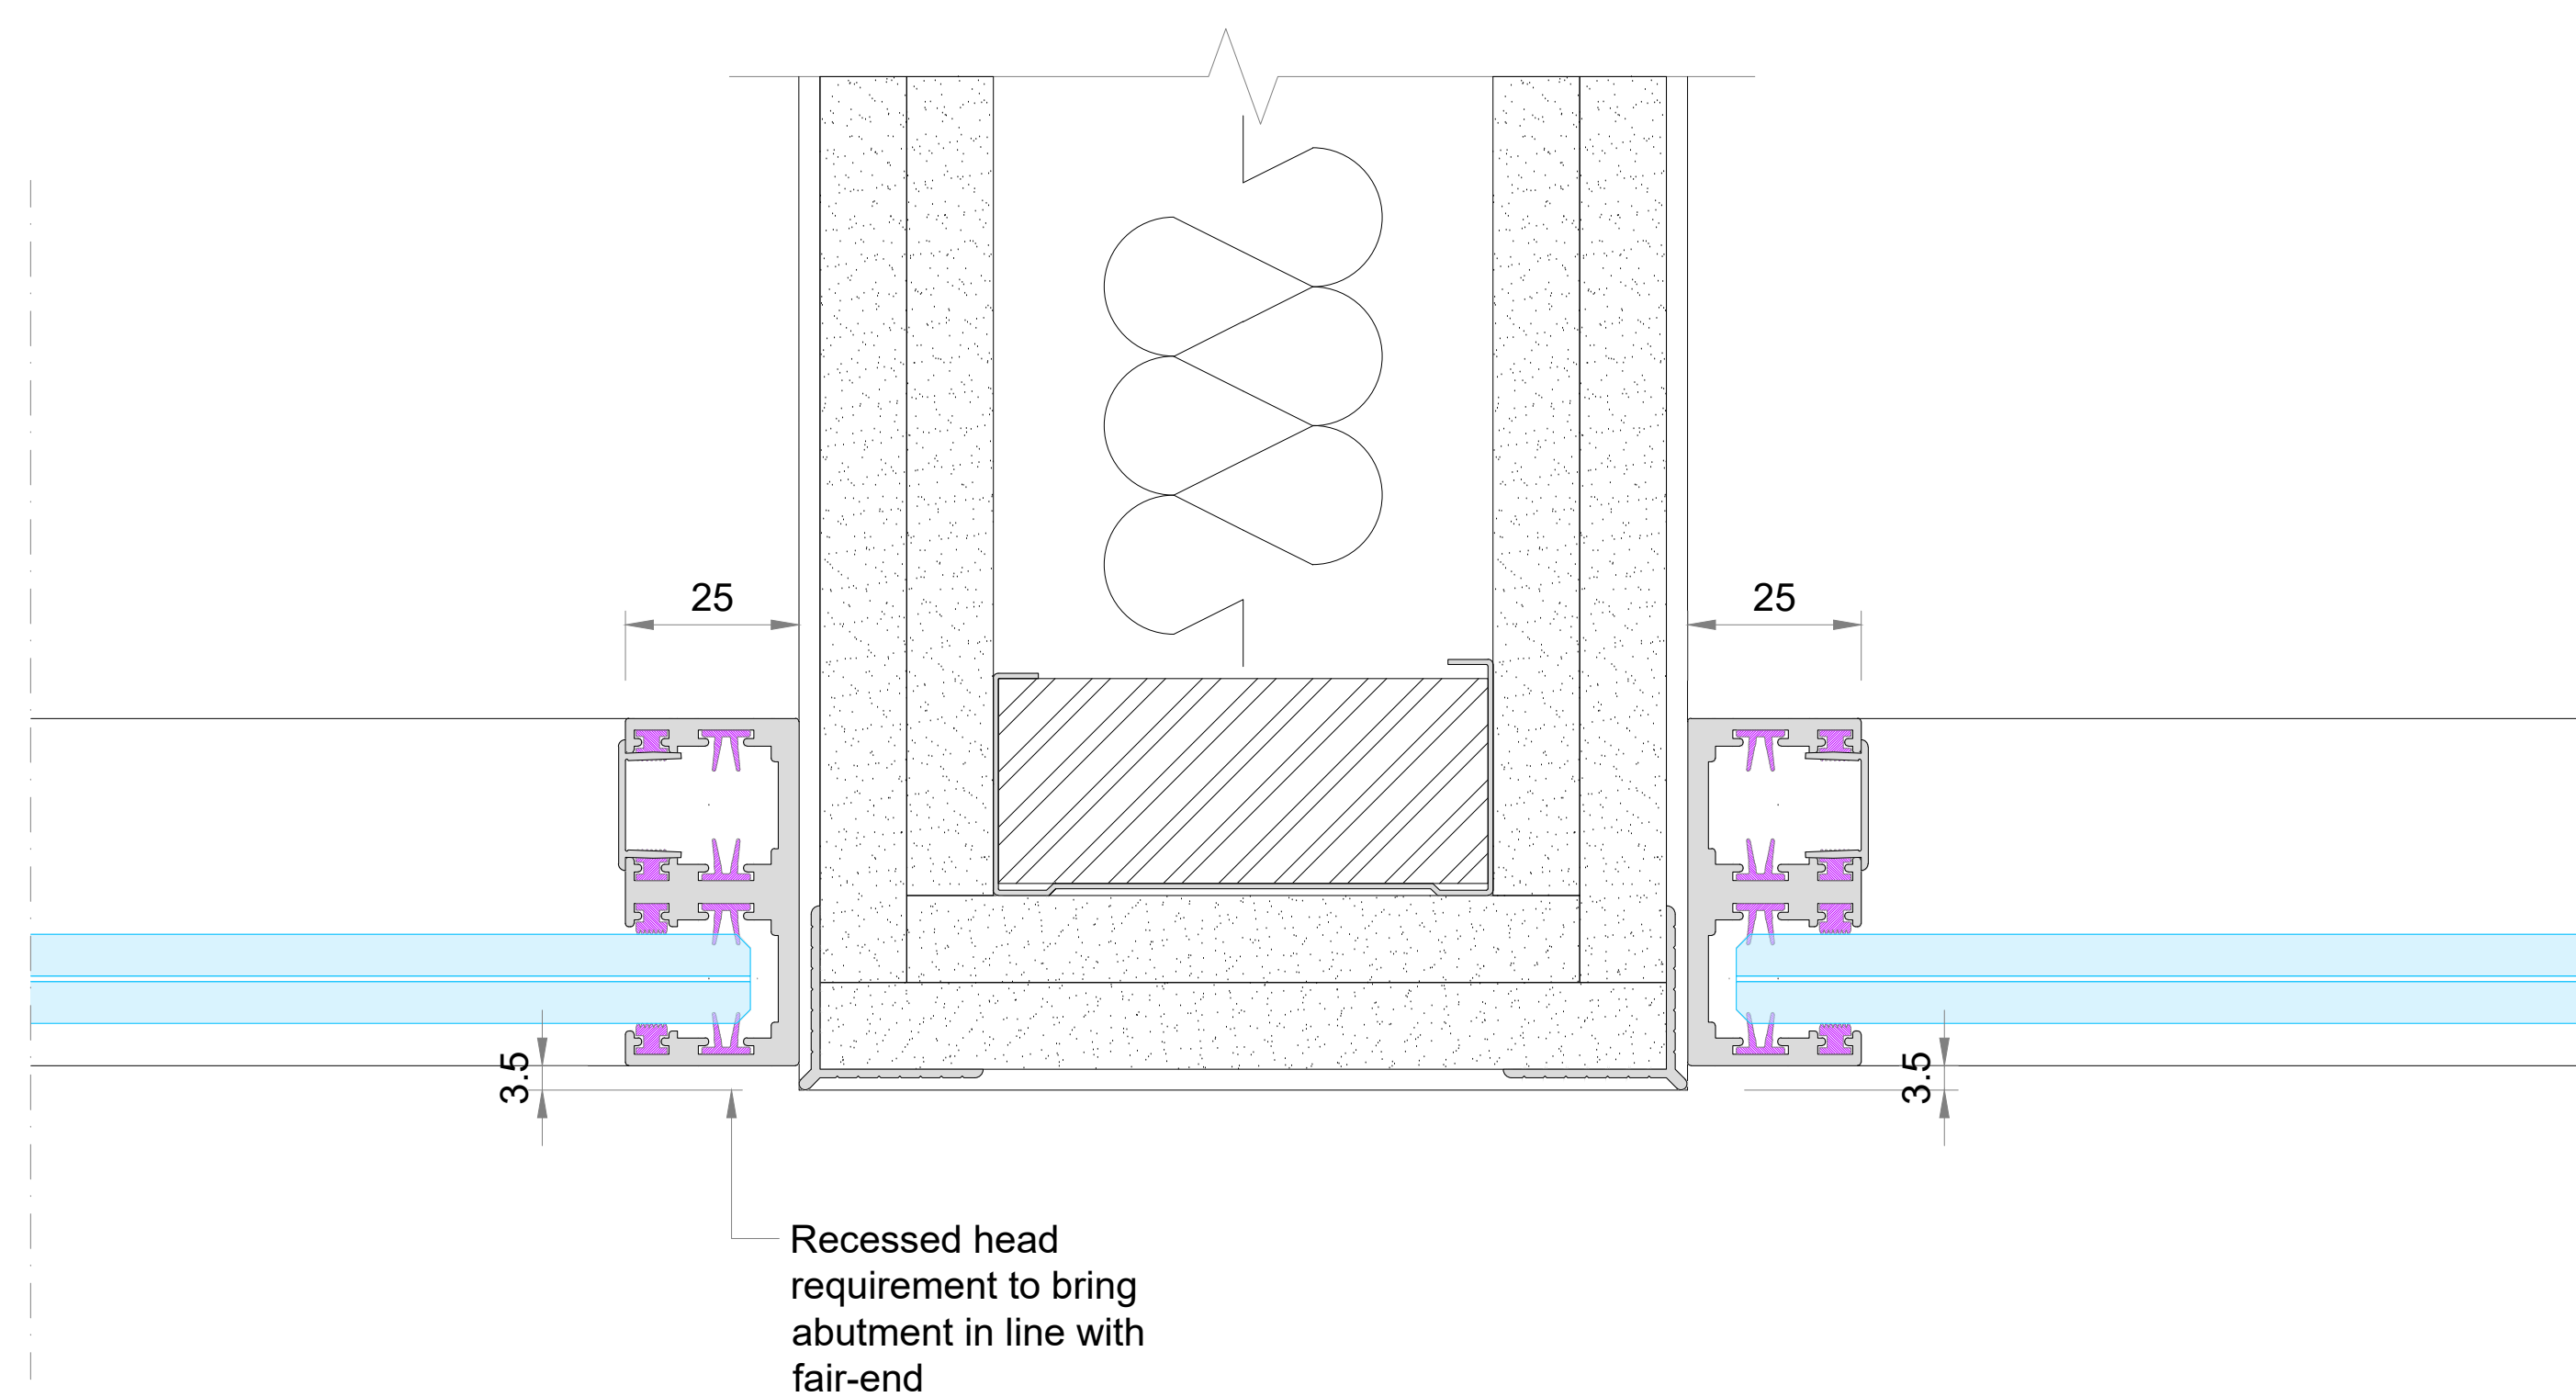


3-WAY OPTION 1
Drywall FairEnds to Break Systems

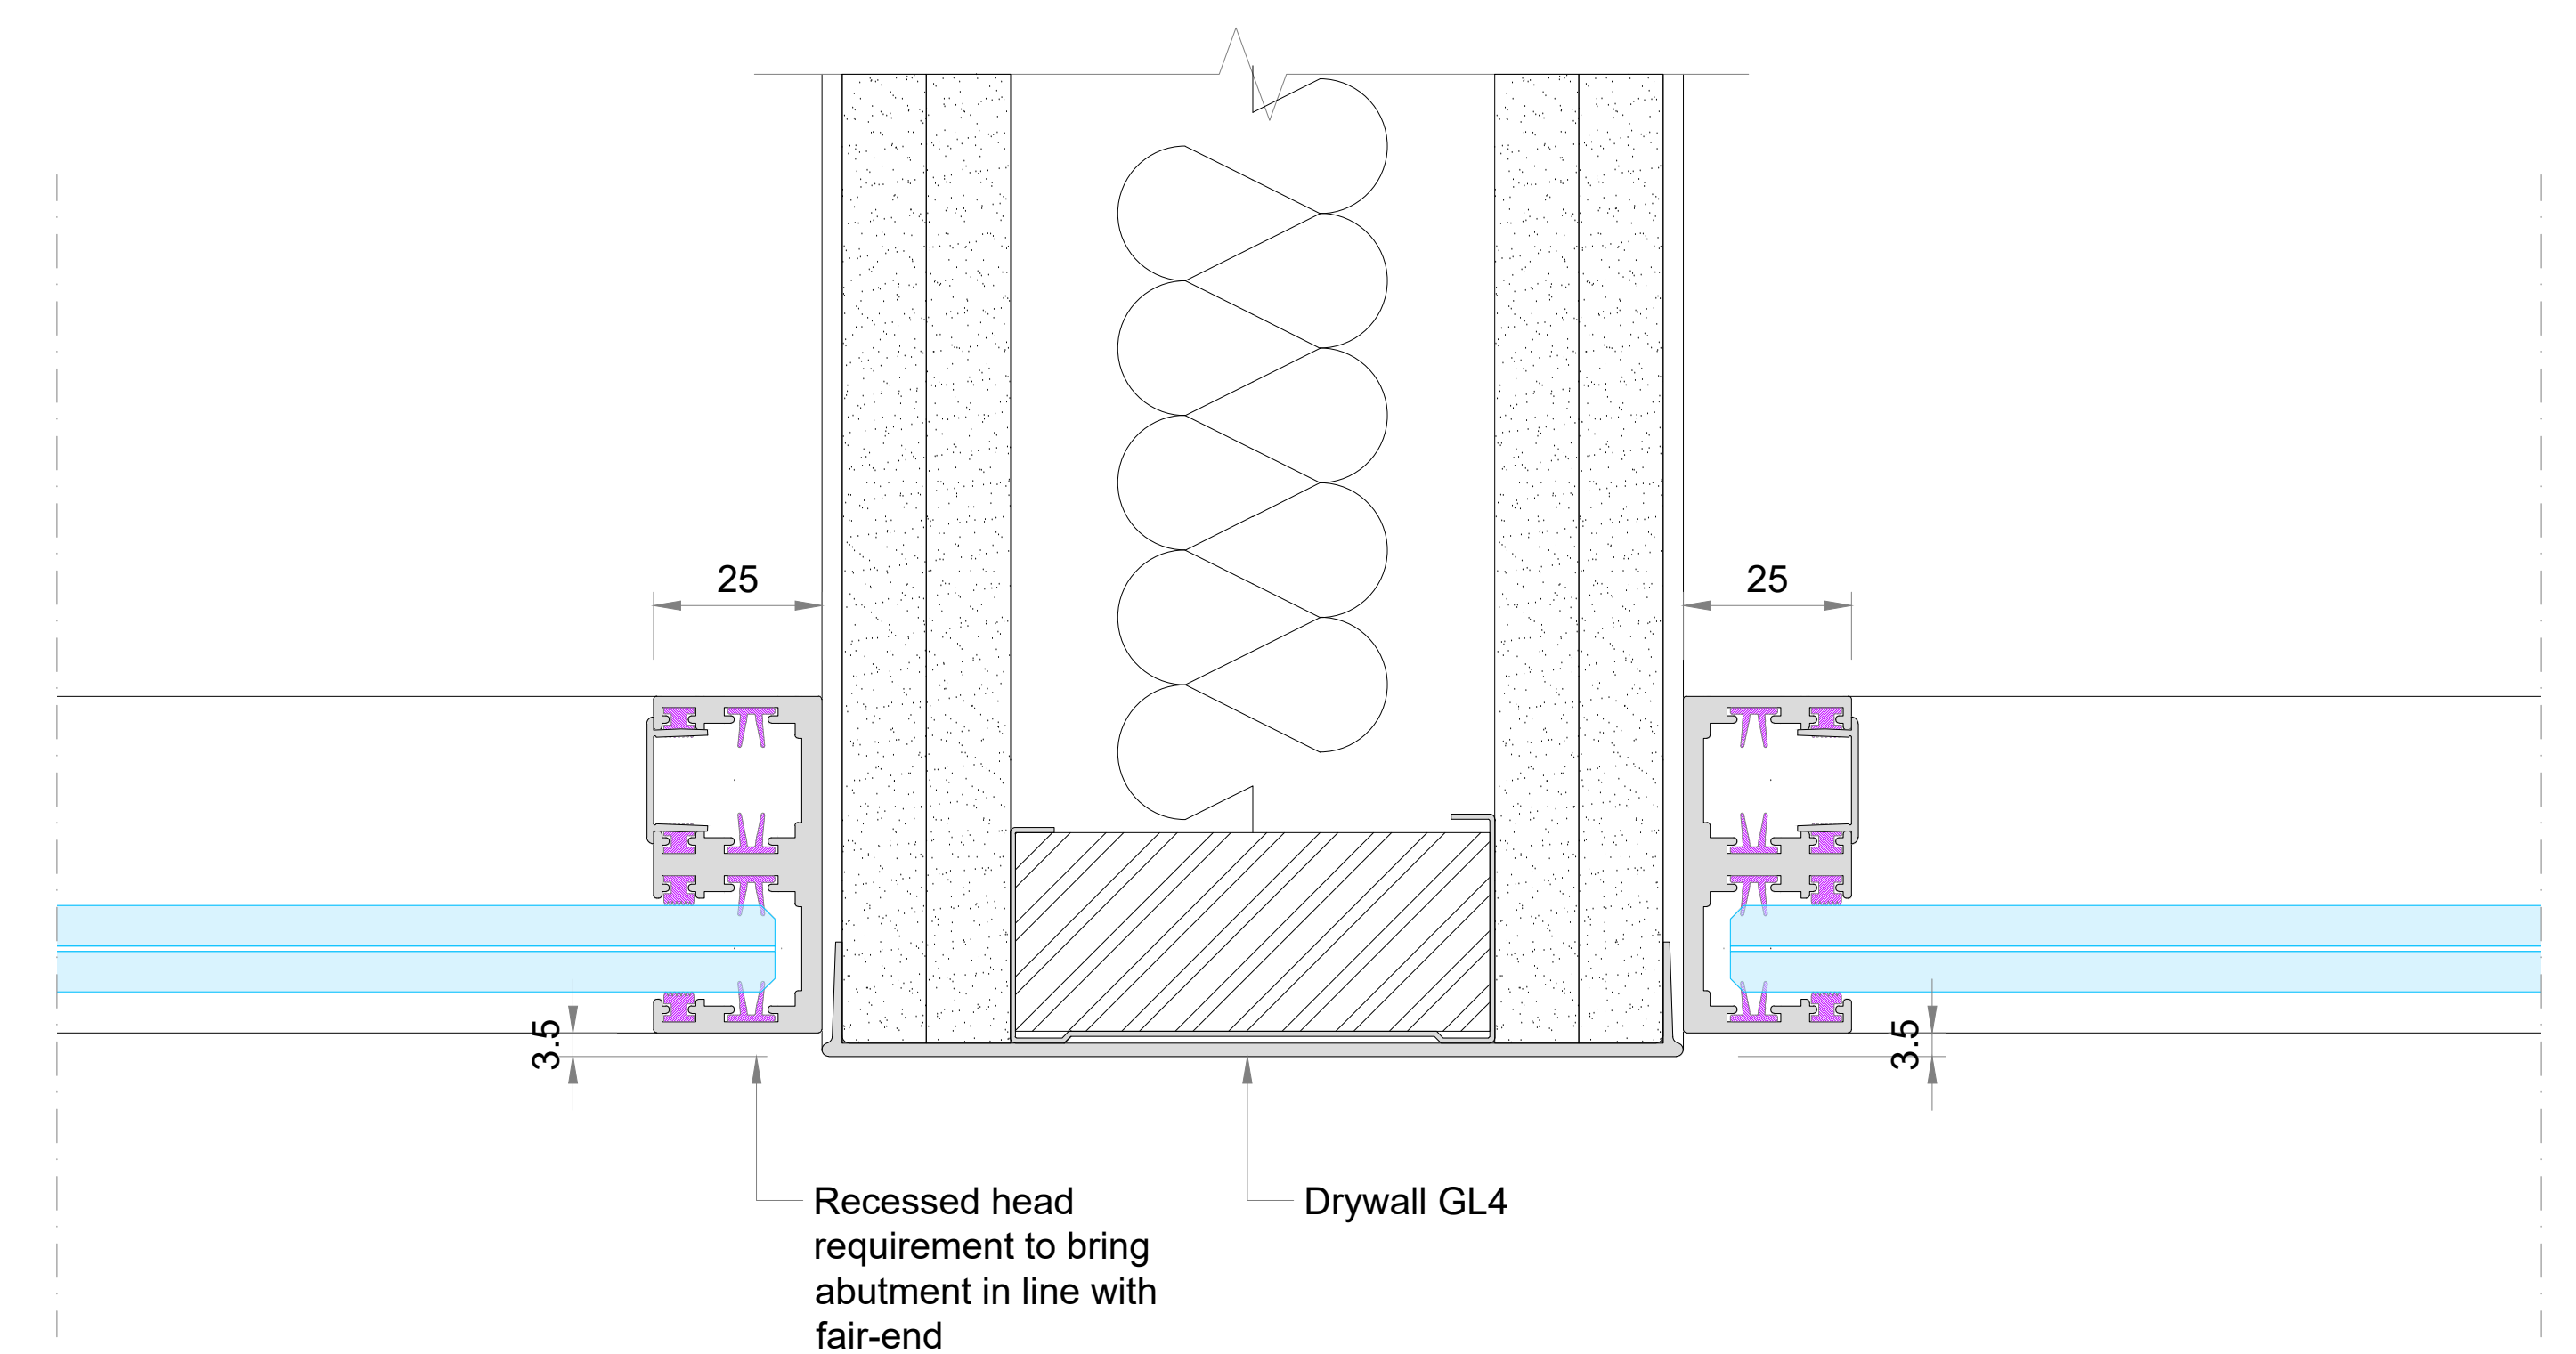


3-WAY OPTION 2
Drywall GL4 Endcap to Break Systems

SILENCE 50 SINGLE GLAZING - **39dB Rw**


3-WAY DRYWALL FIN CROSSWALL OPTIONS

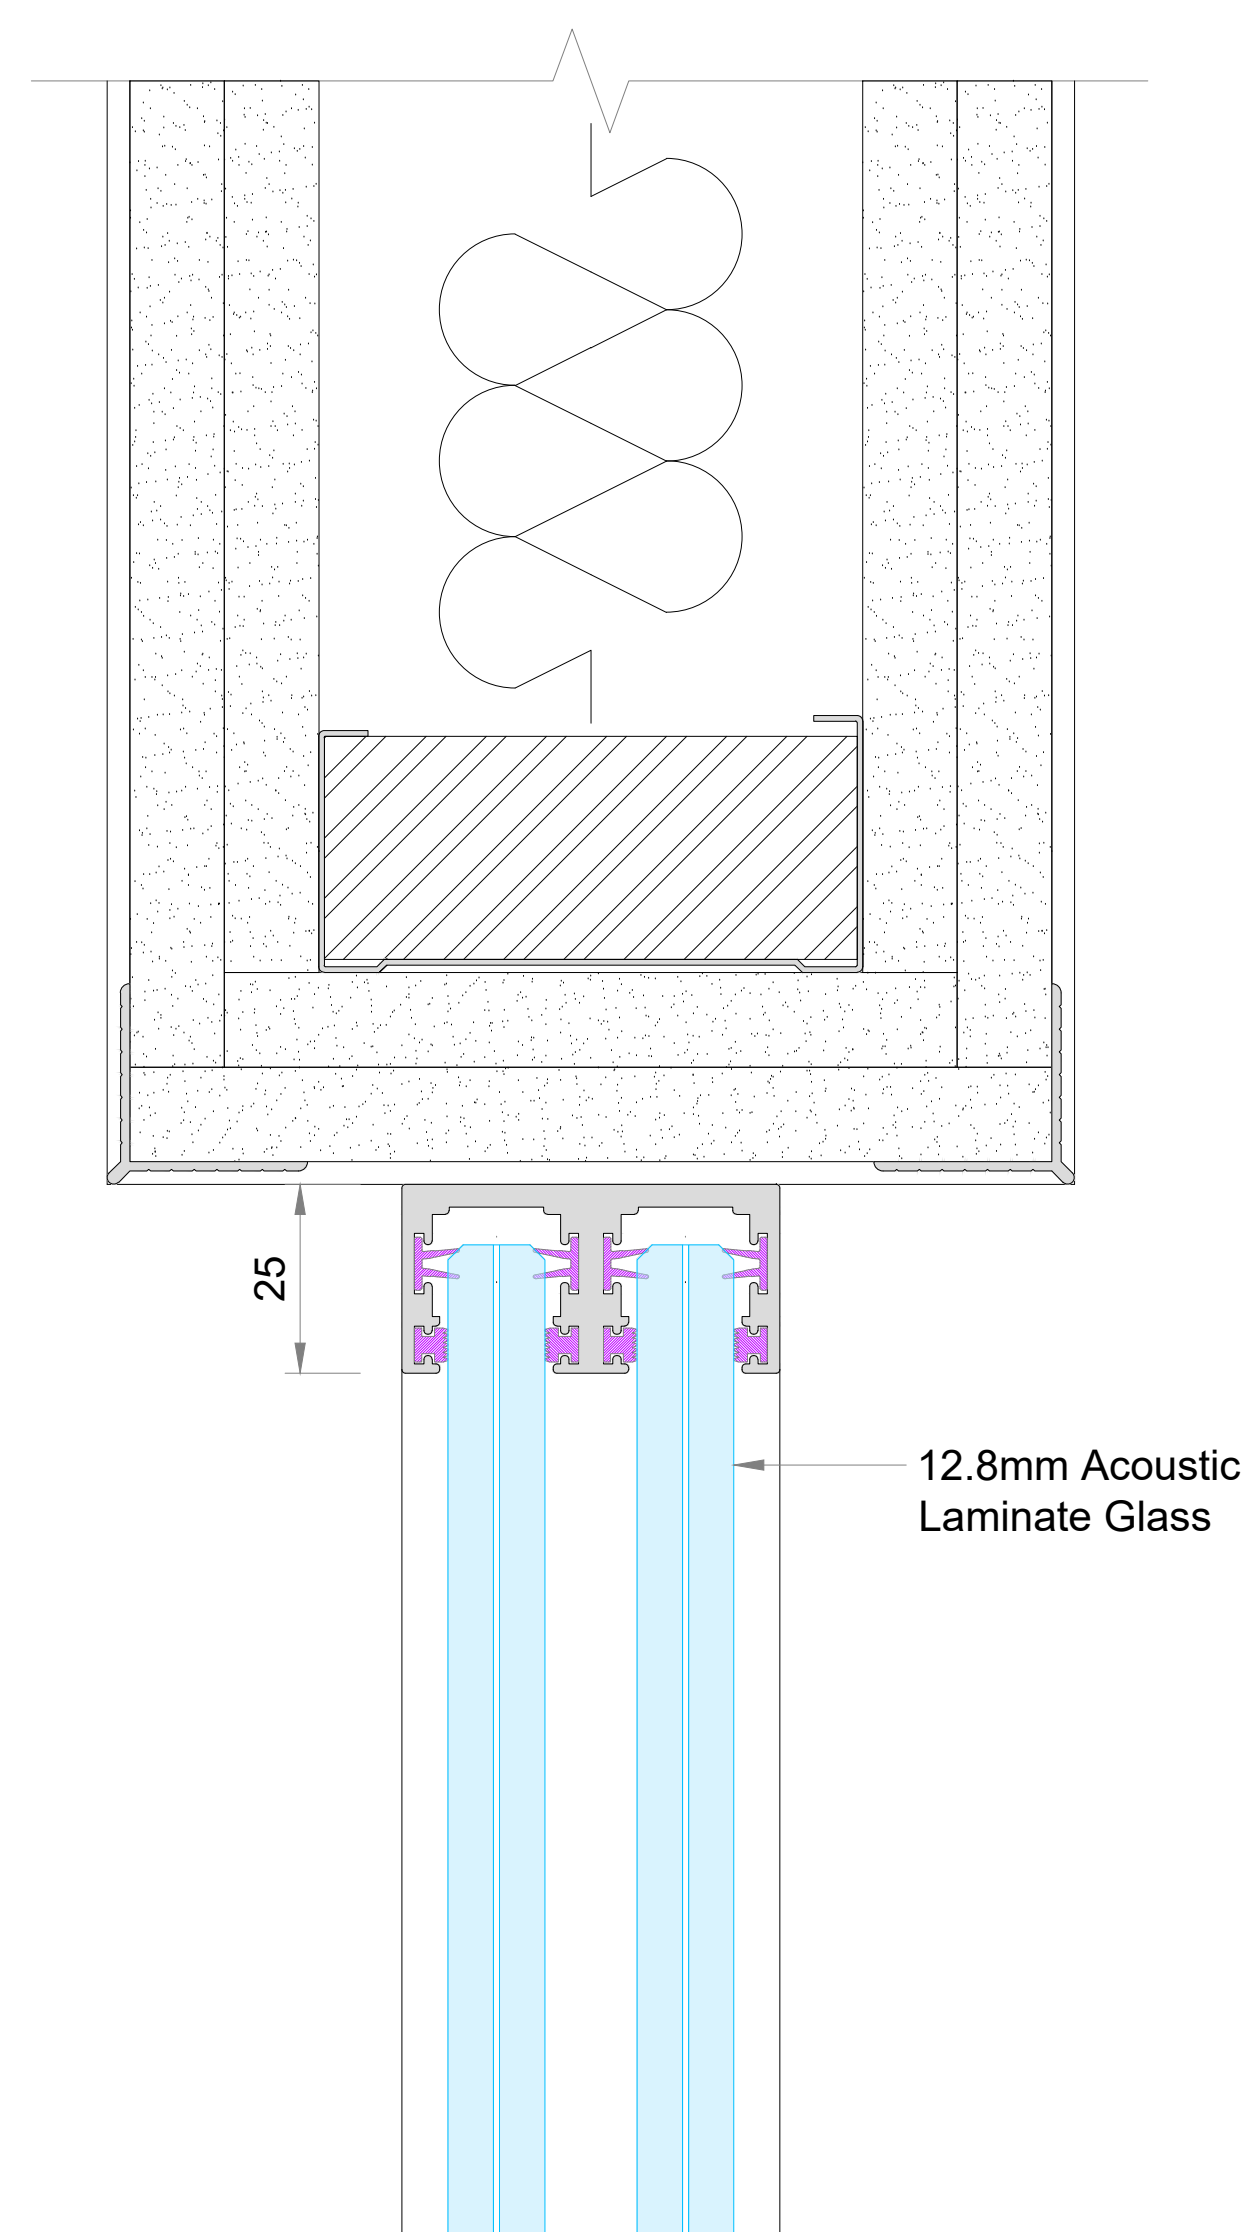


FAIREND ABUTMENT OPTION 1
Surface Mounted Abutment to Drywall Fairend

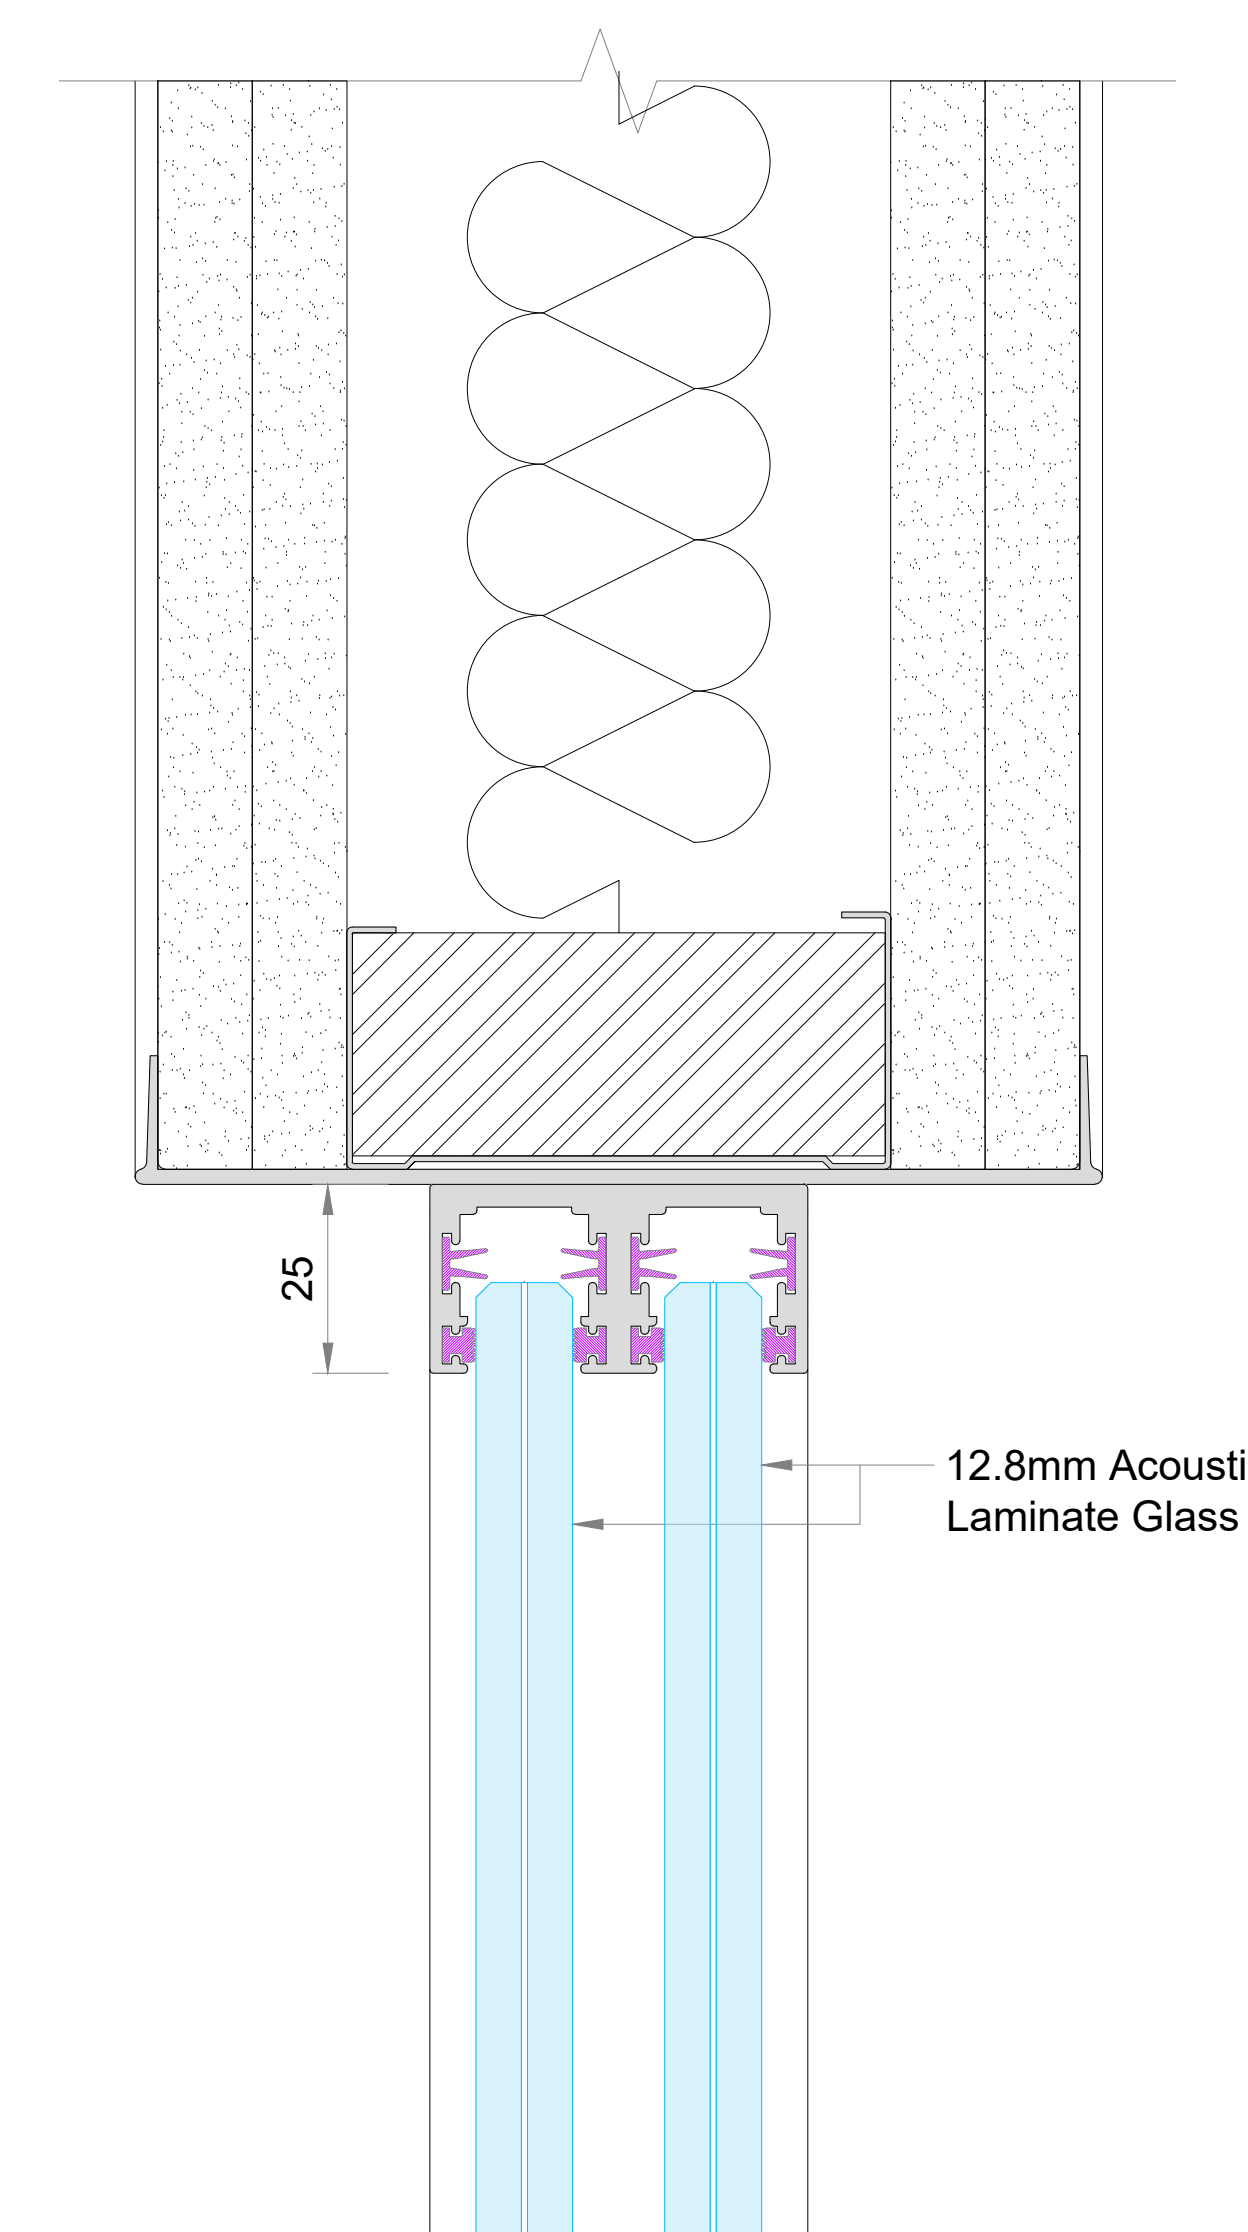


FAIREND ABUTMENT OPTION 2
Surface Mounted Abutment to Drywall Endcap

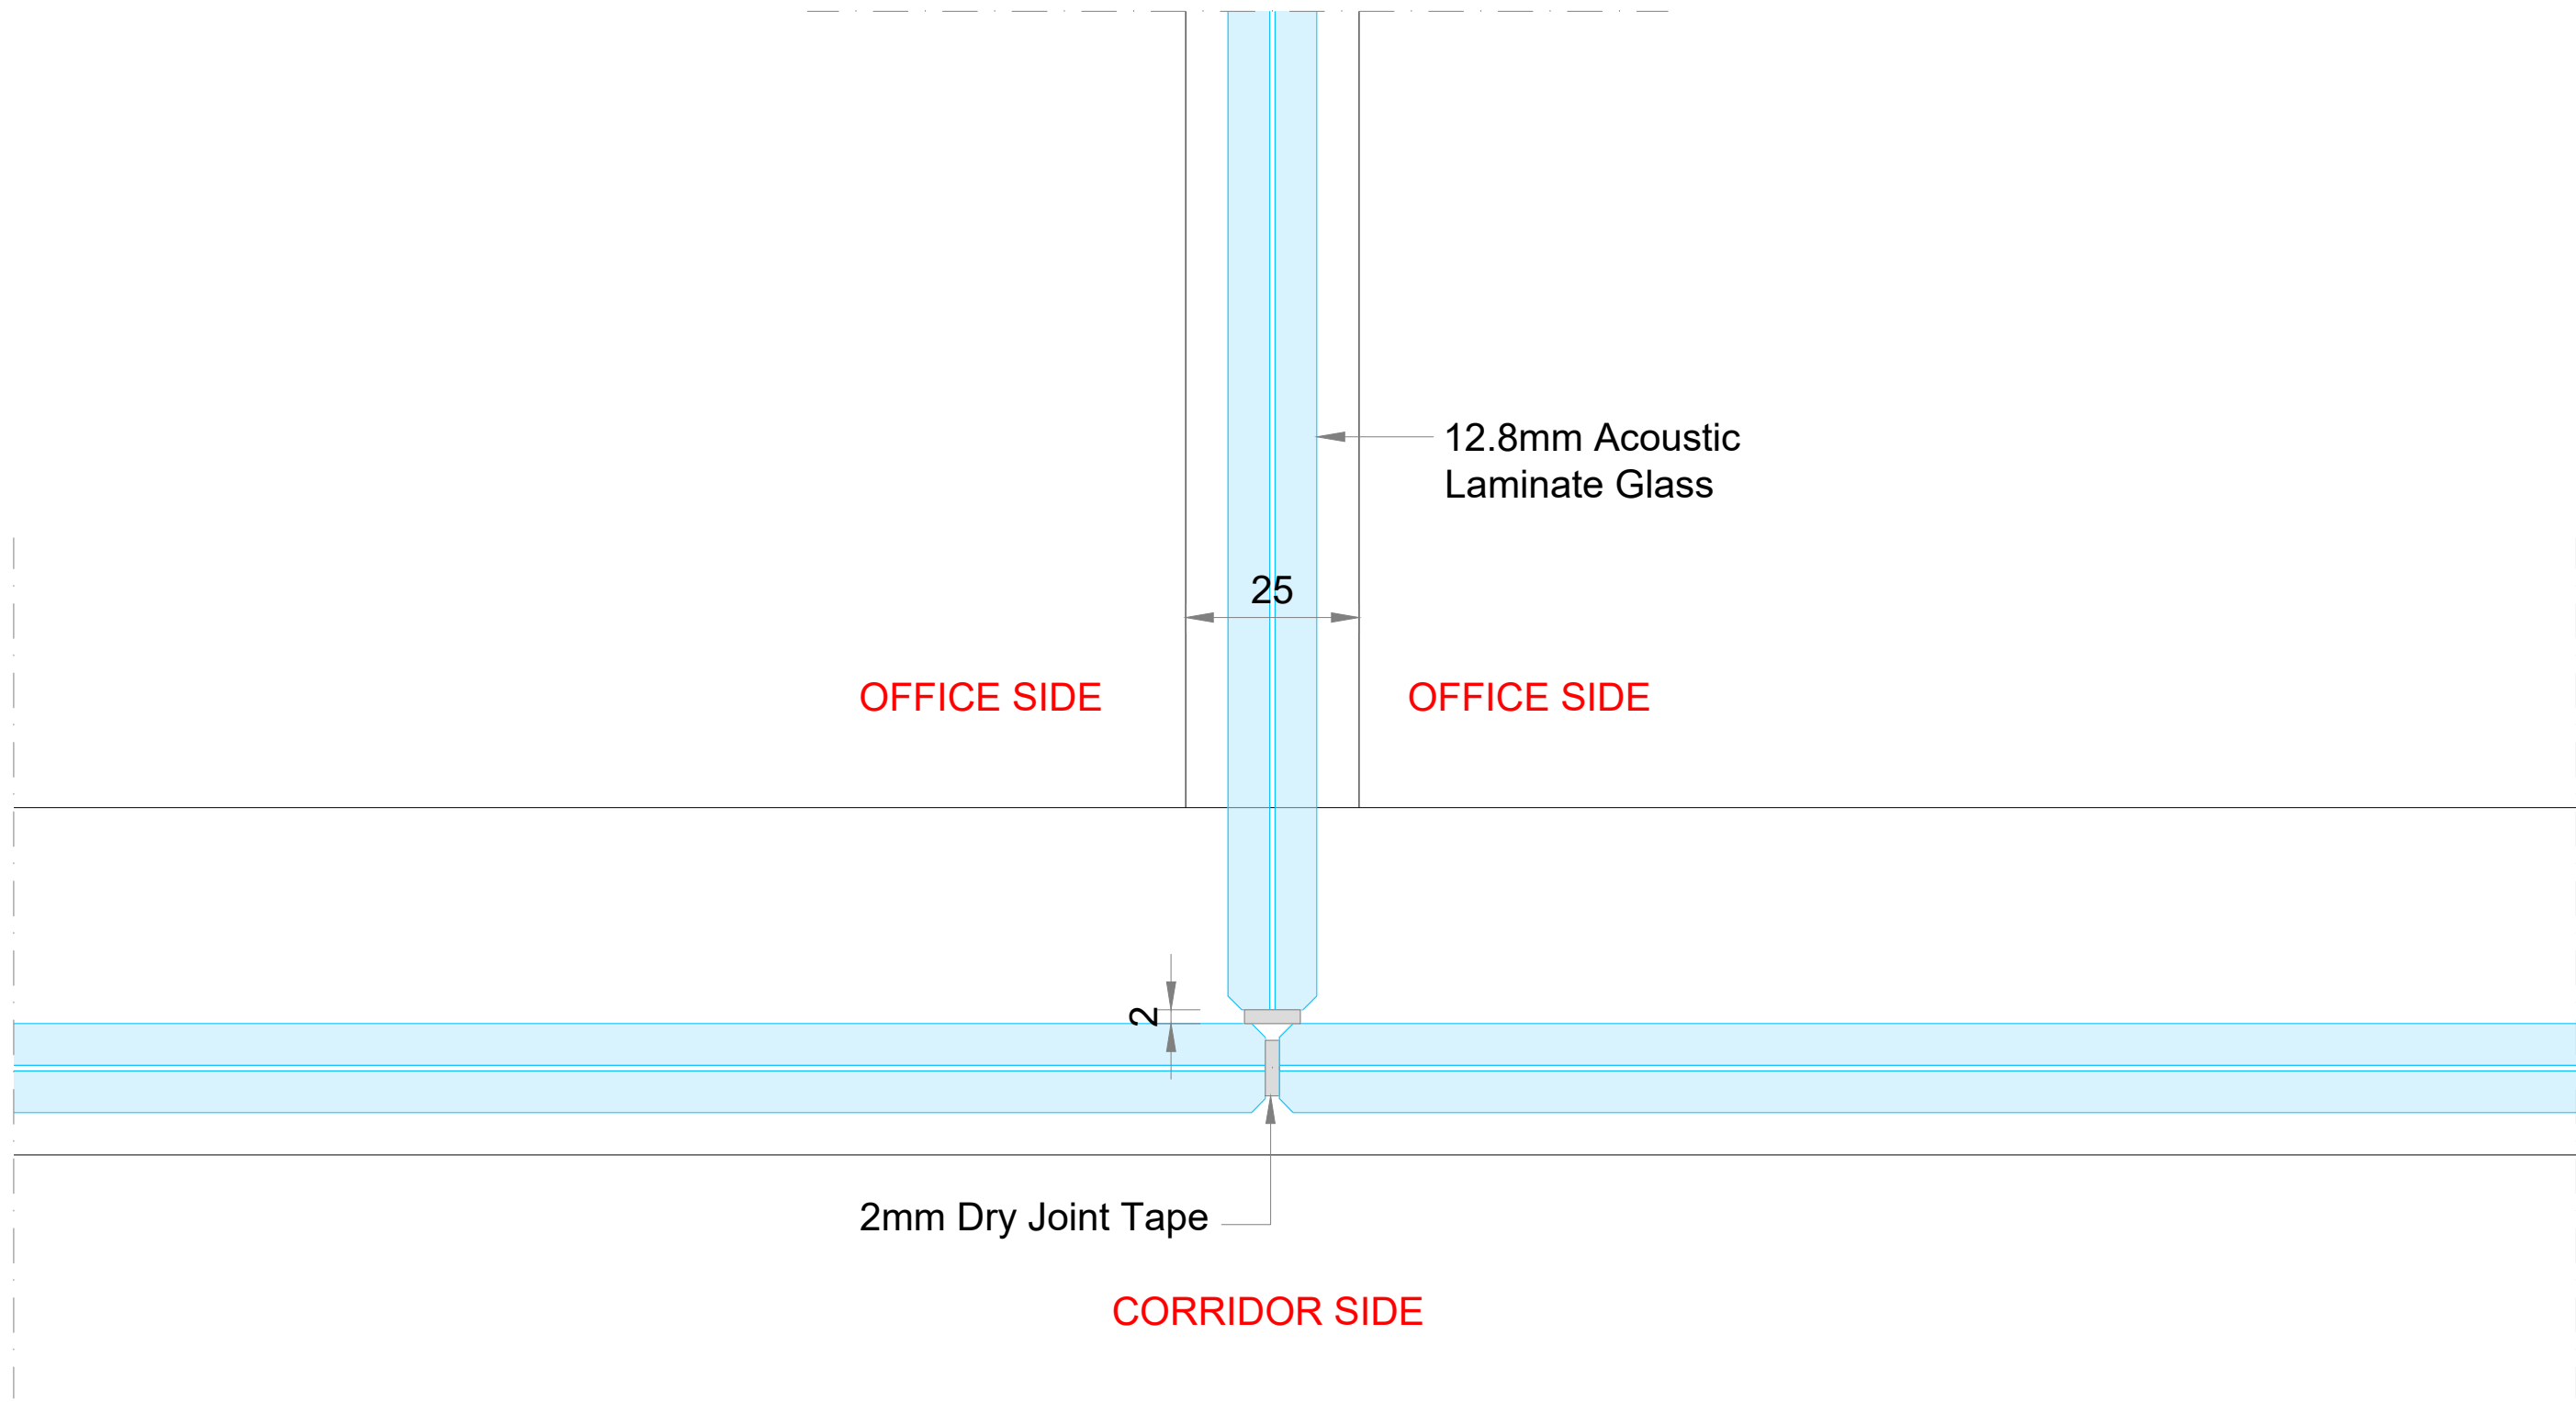

3-WAY OPTION 1
Silence 25 Return Fin
Acoustic Integrity: 38dB Rw

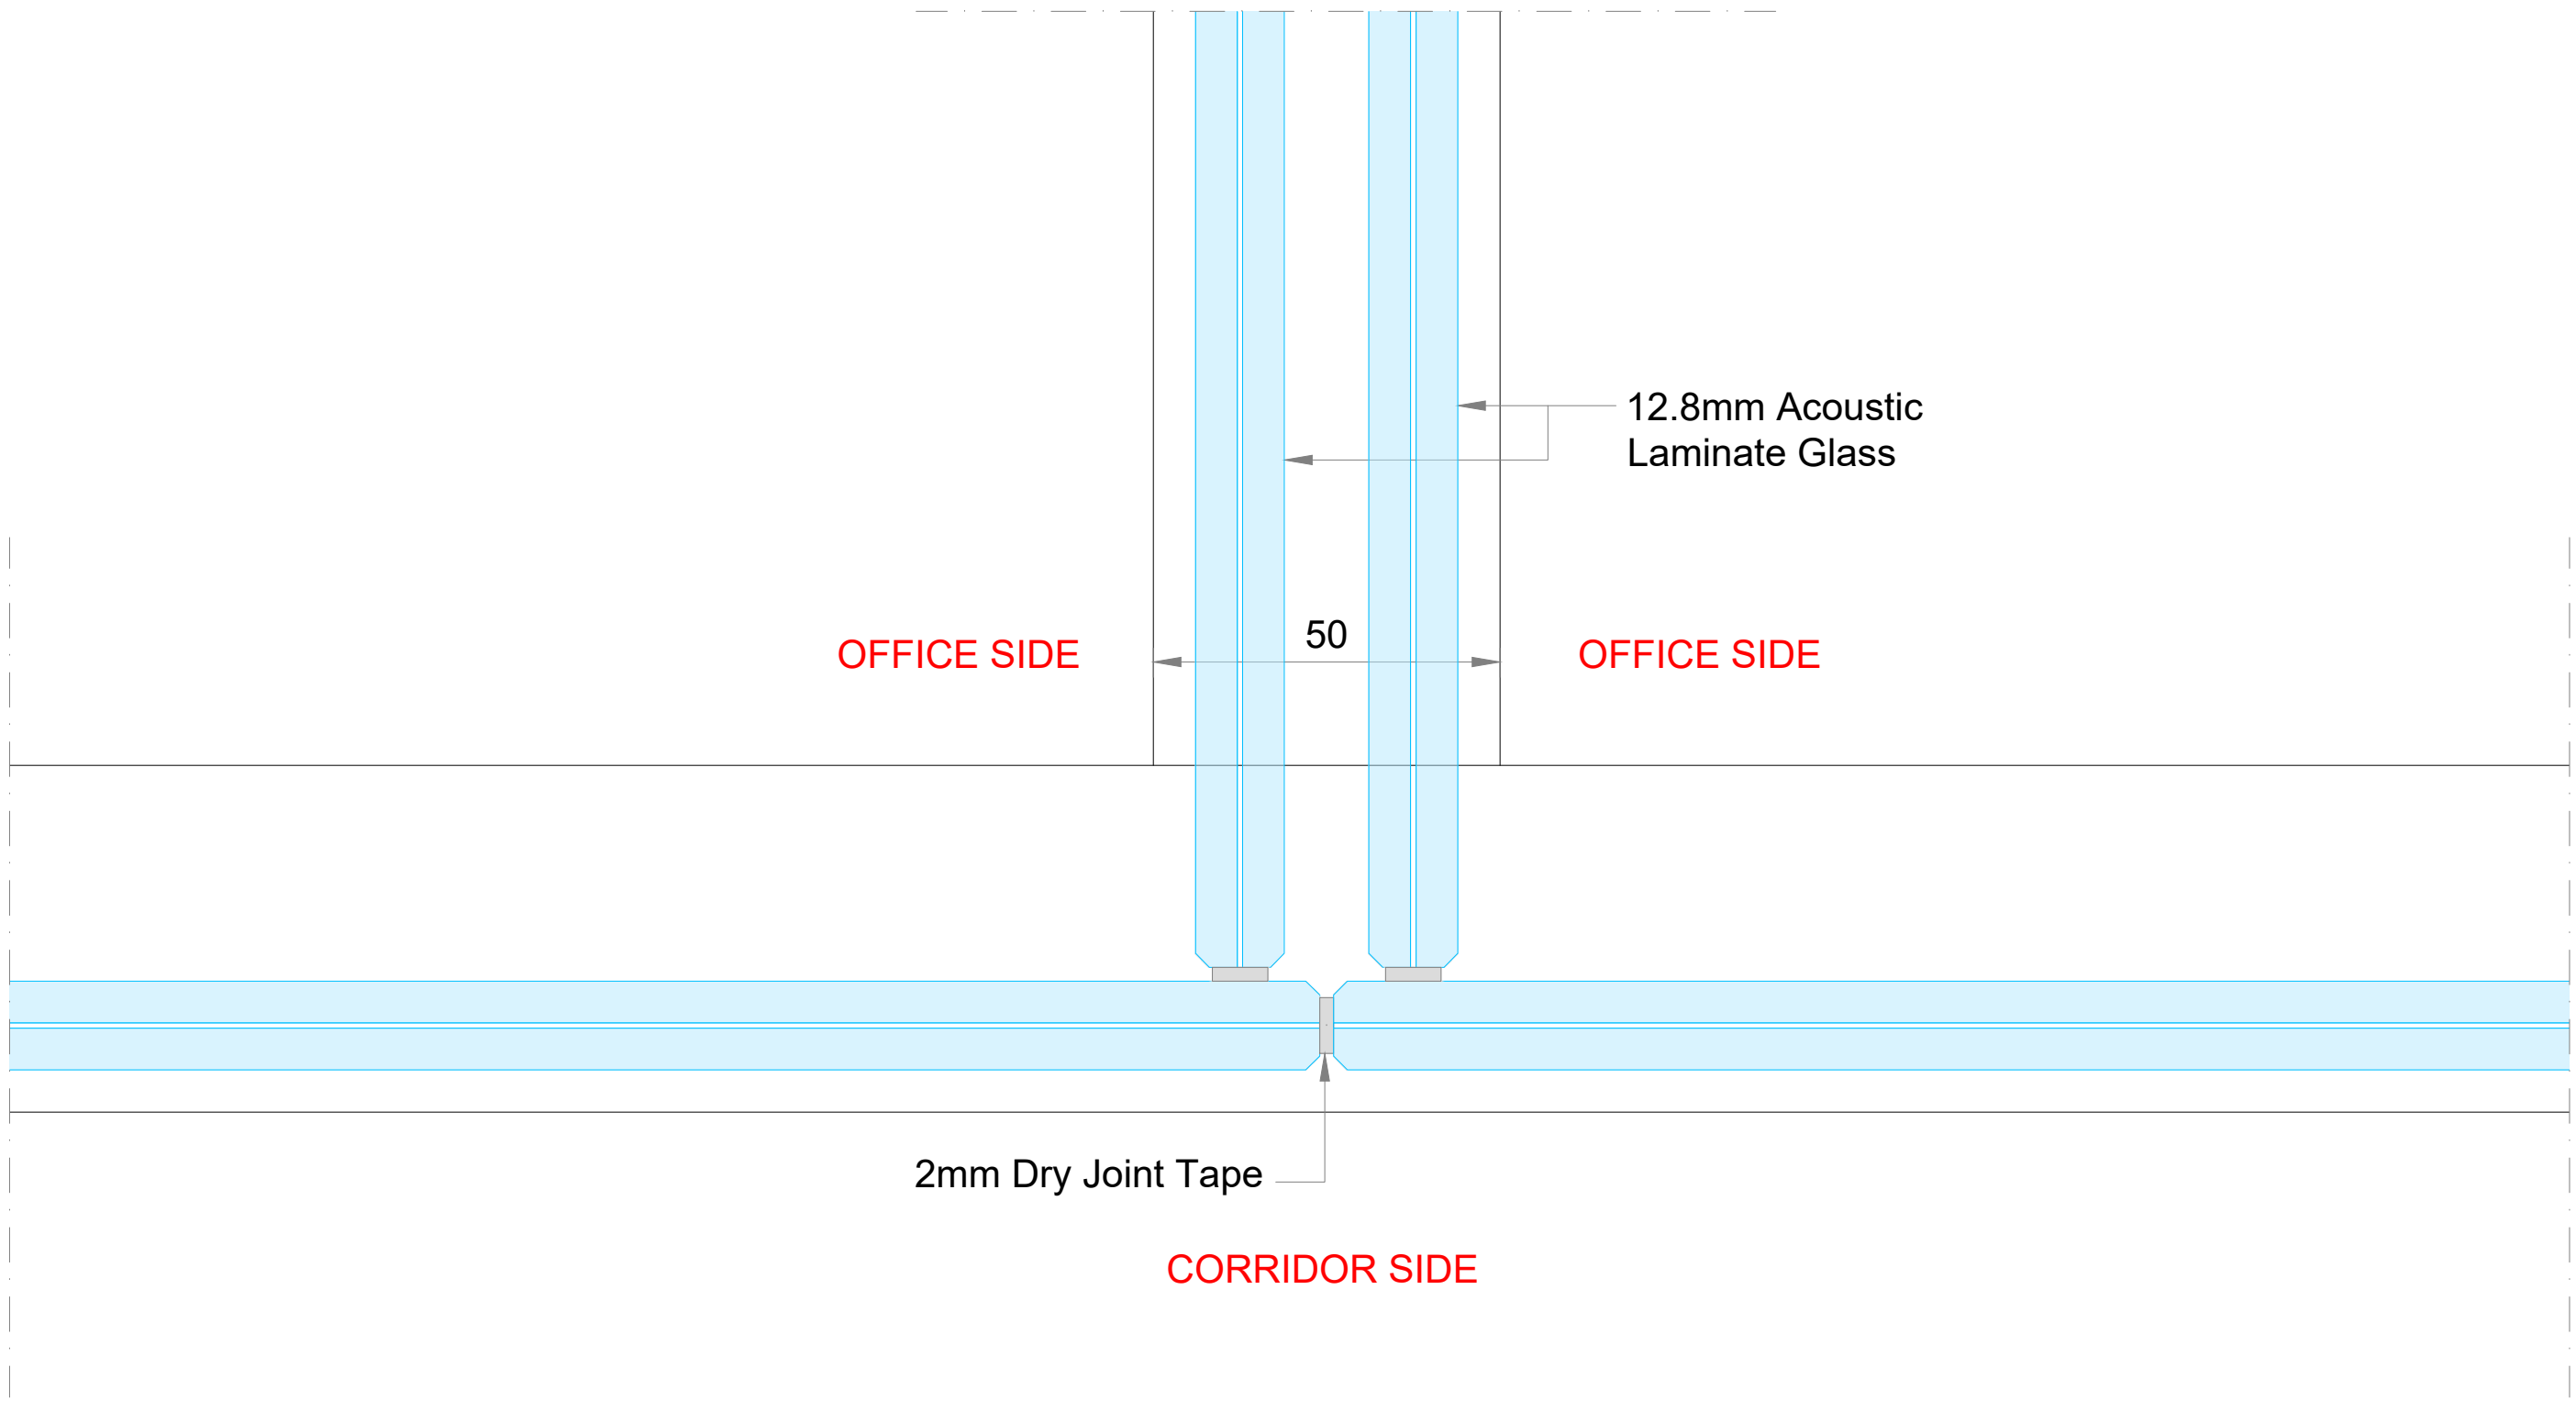

3-WAY OPTION 2
Silence 50 Return Fin
Acoustic Integrity: 45dB Rw

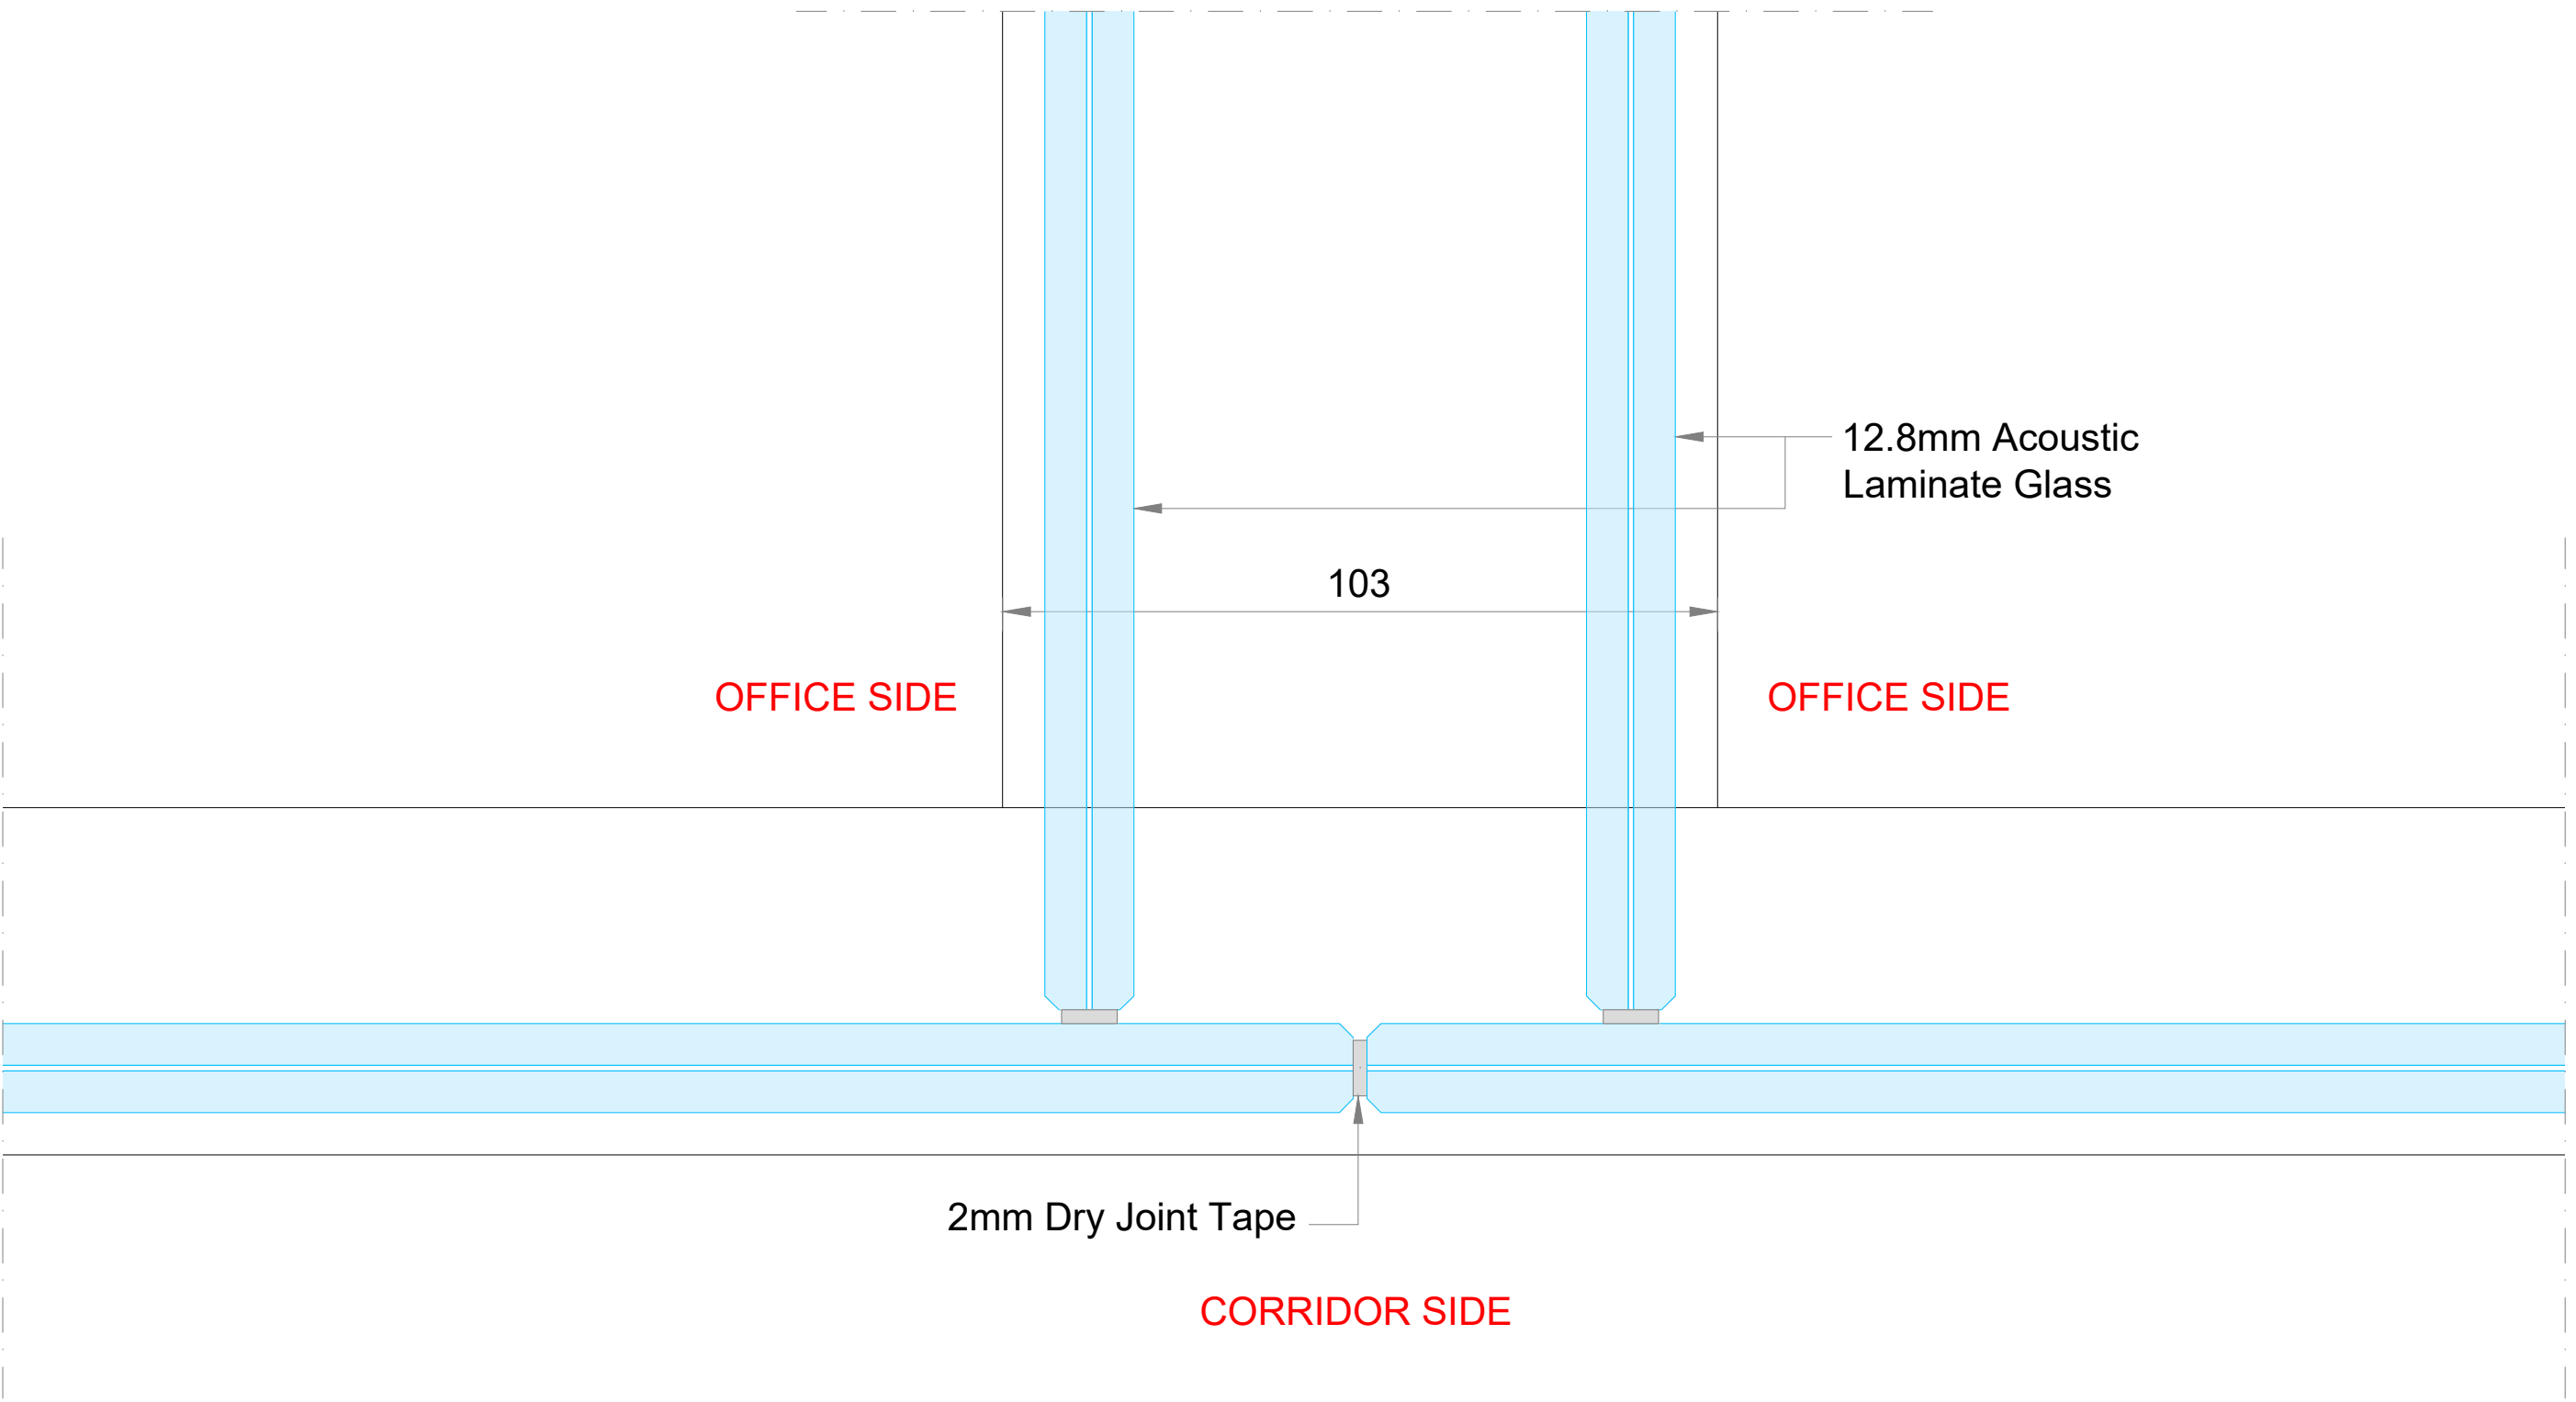

3-WAY OPTION 3
Silence 100 Return Fin
Acoustic Integrity: 50dB Rw

SILENCE 50 SINGLE GLAZING - 39dB Rw

3-WAY GLAZED FIN CROSSWALL