



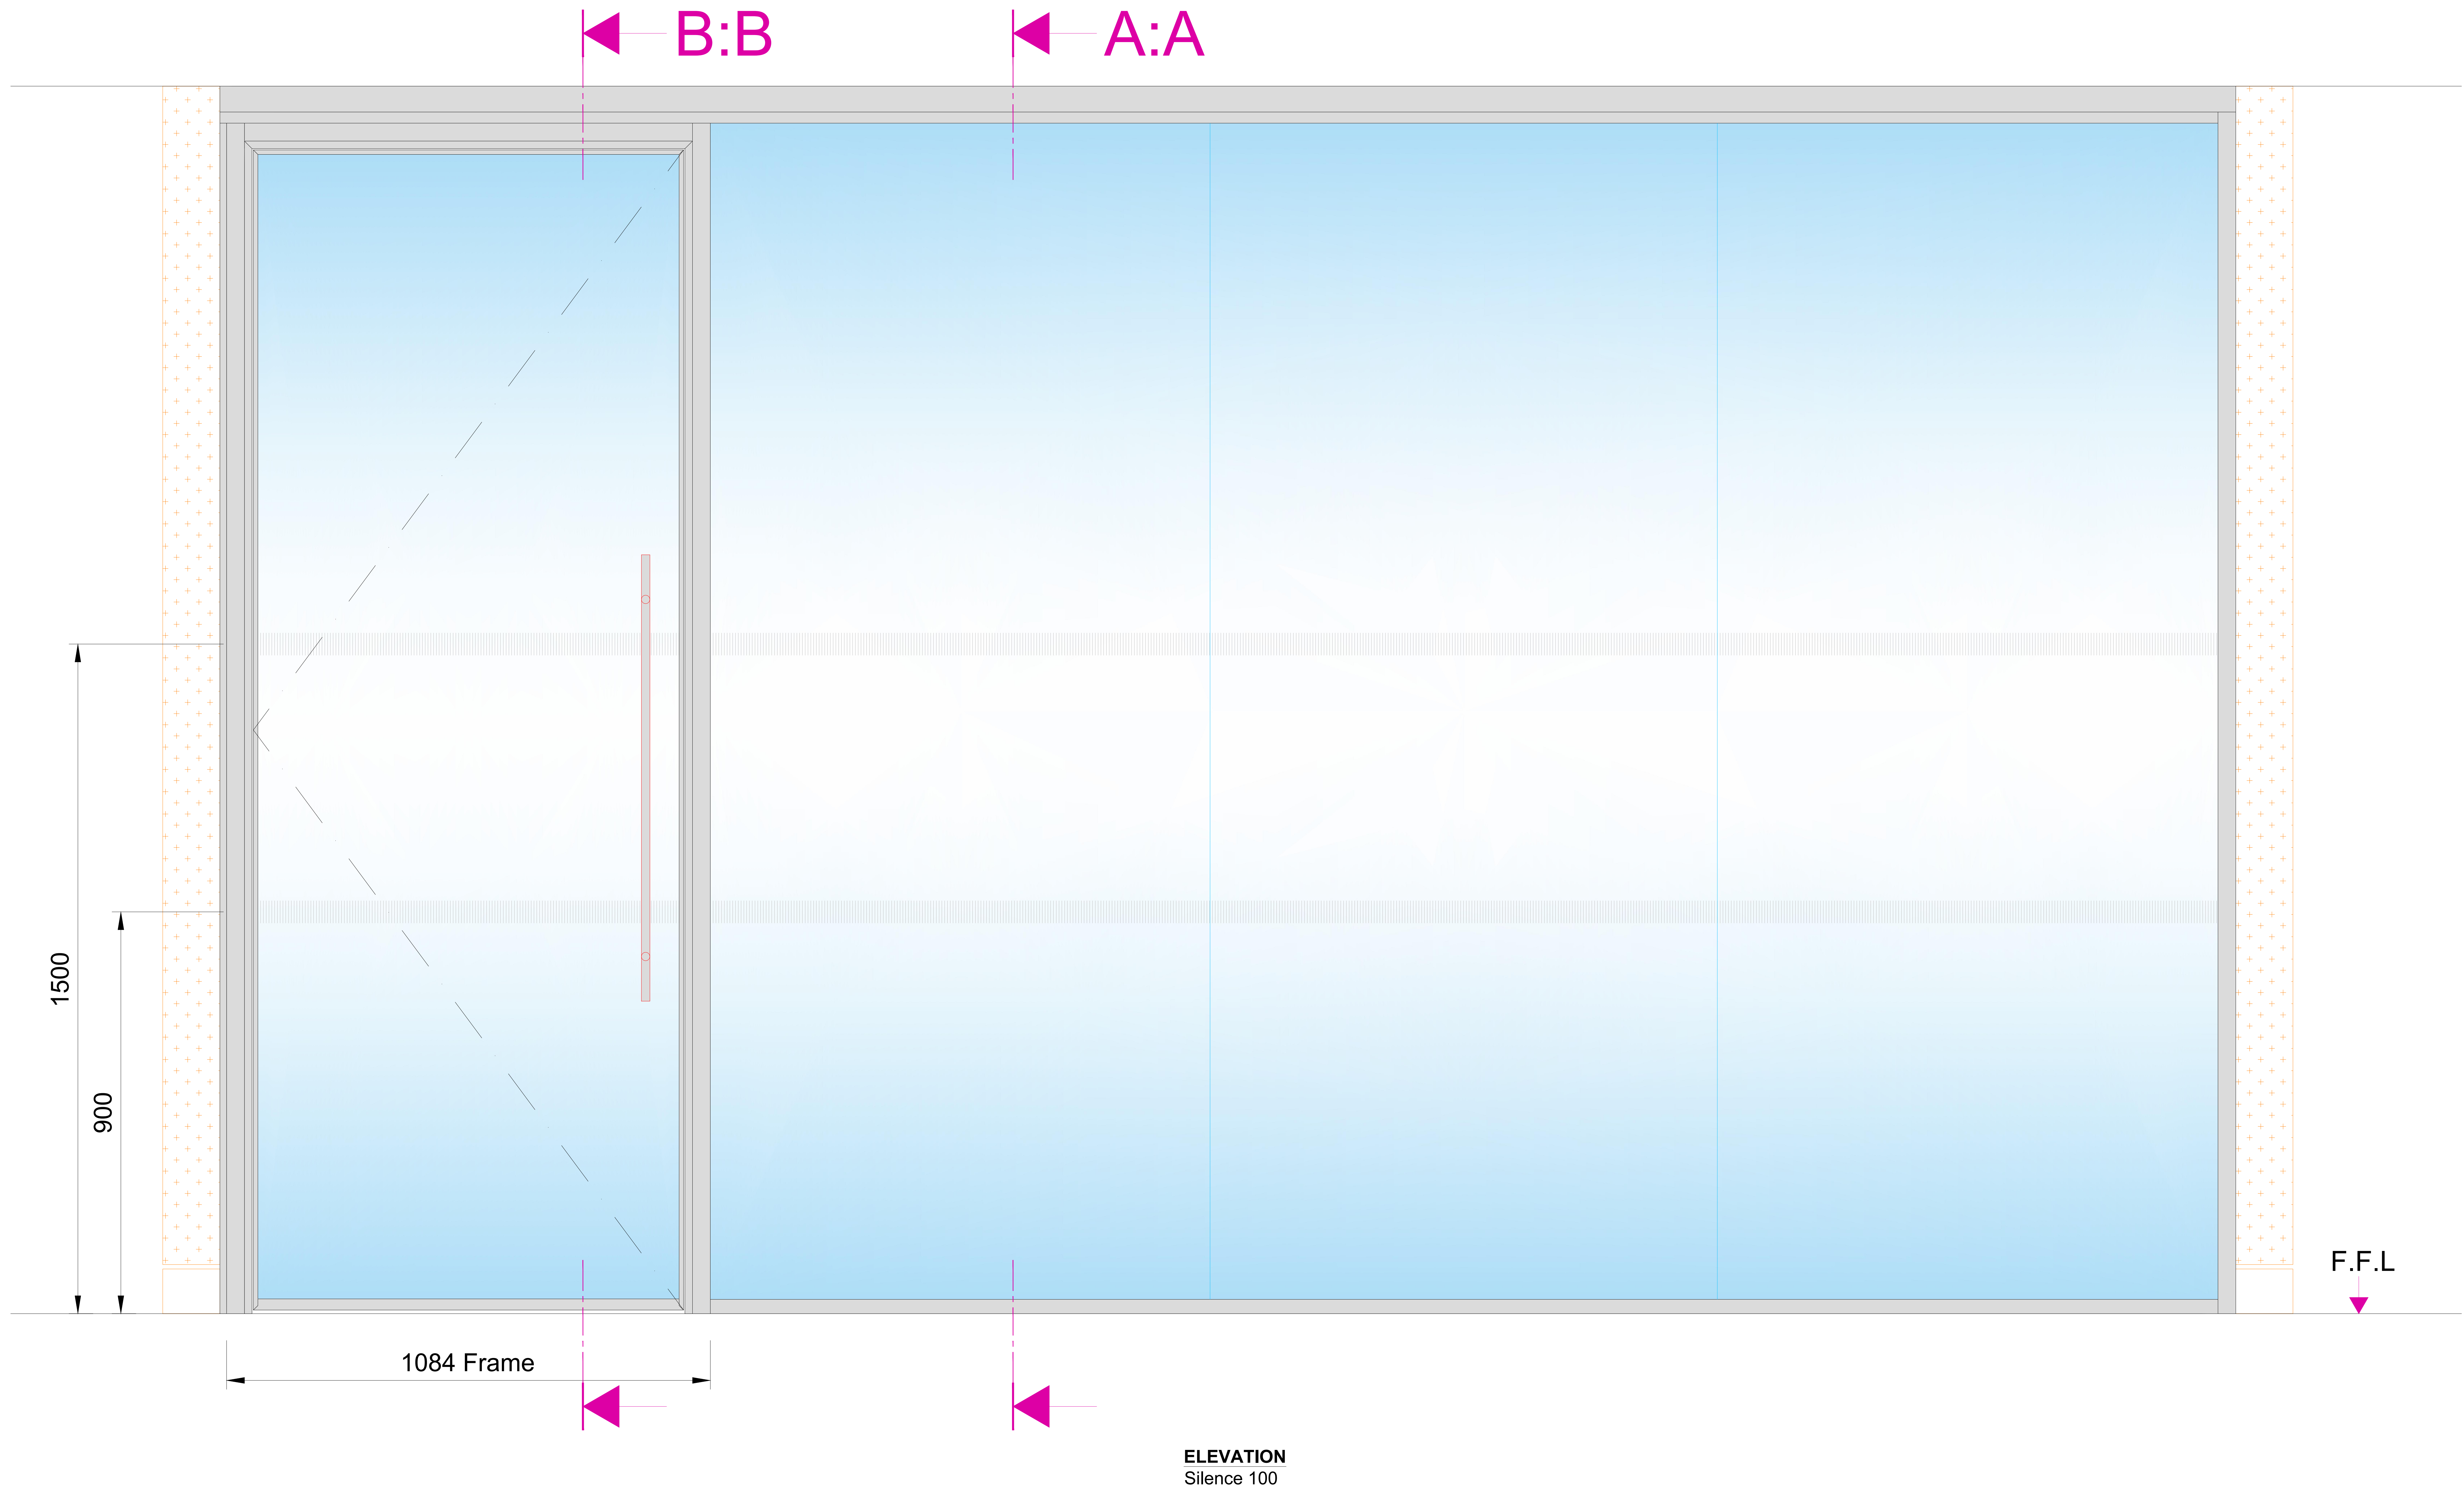


SILENCE 100 DOUBLE GLAZING - **50dB Rw**


TYPICAL ELEVATION

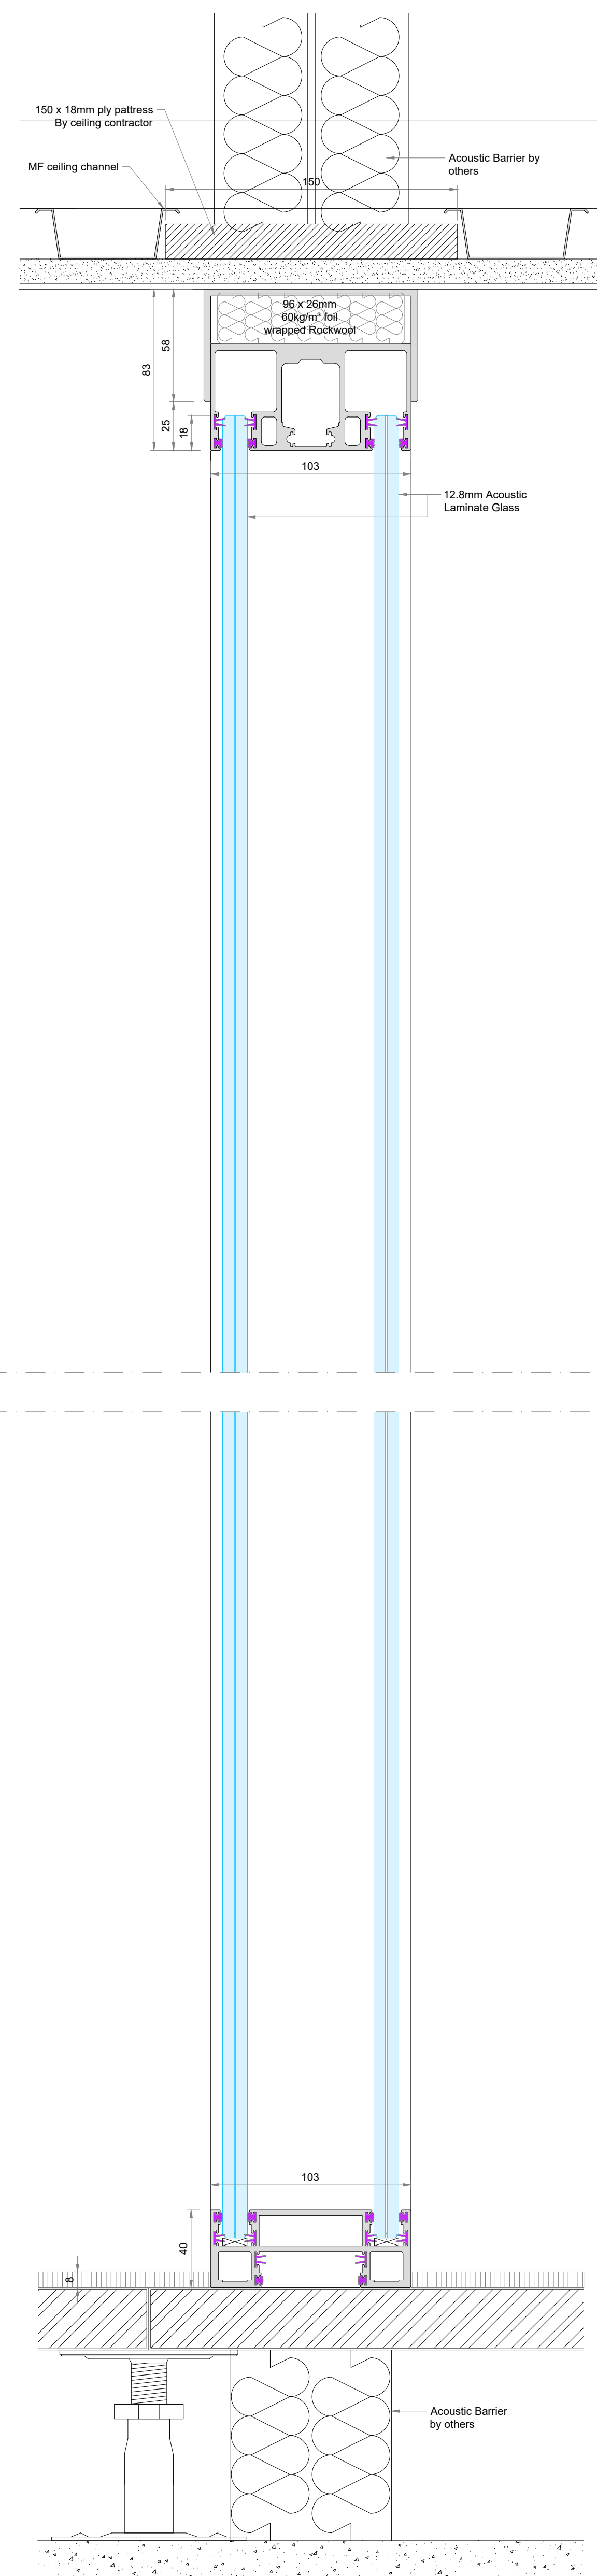


VERTICAL SECTION A:A
SILENCE 100 Double Glazing
+/- 25mm Deflection
Scale 1:2 @ A0
Acoustic Integrity: 50dB Rw

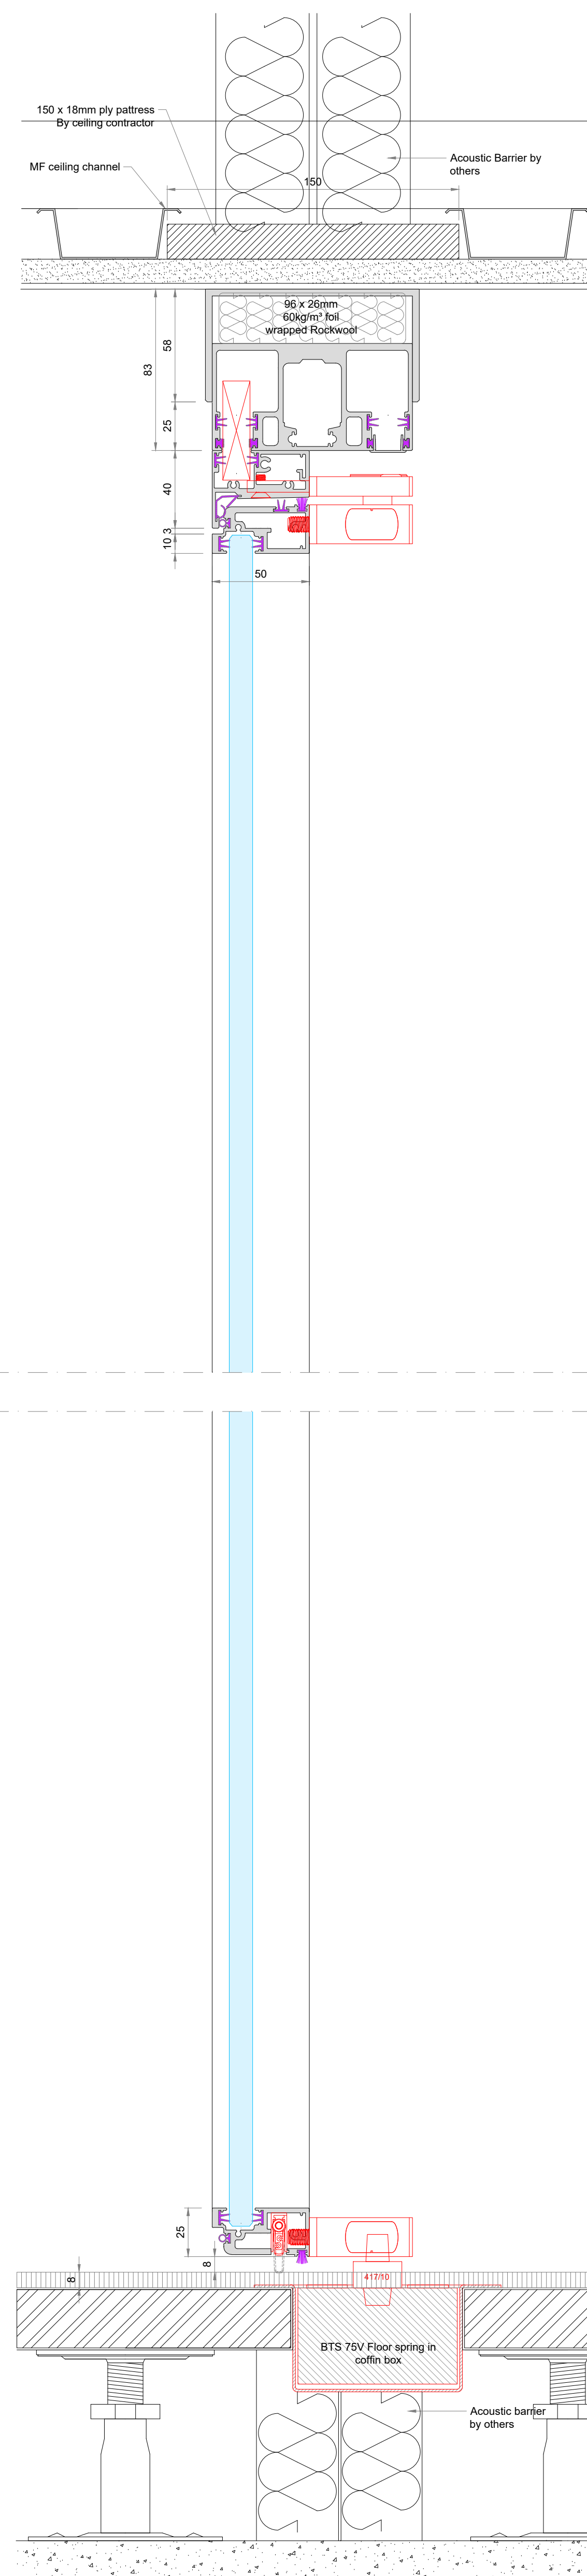

VERTICAL SECTION B:B
FULCRUM Single Glazed Pivot Door
+/- 25mm Deflection
Scale 1:2 @ A0
Acoustic Integrity: 34dB Rw

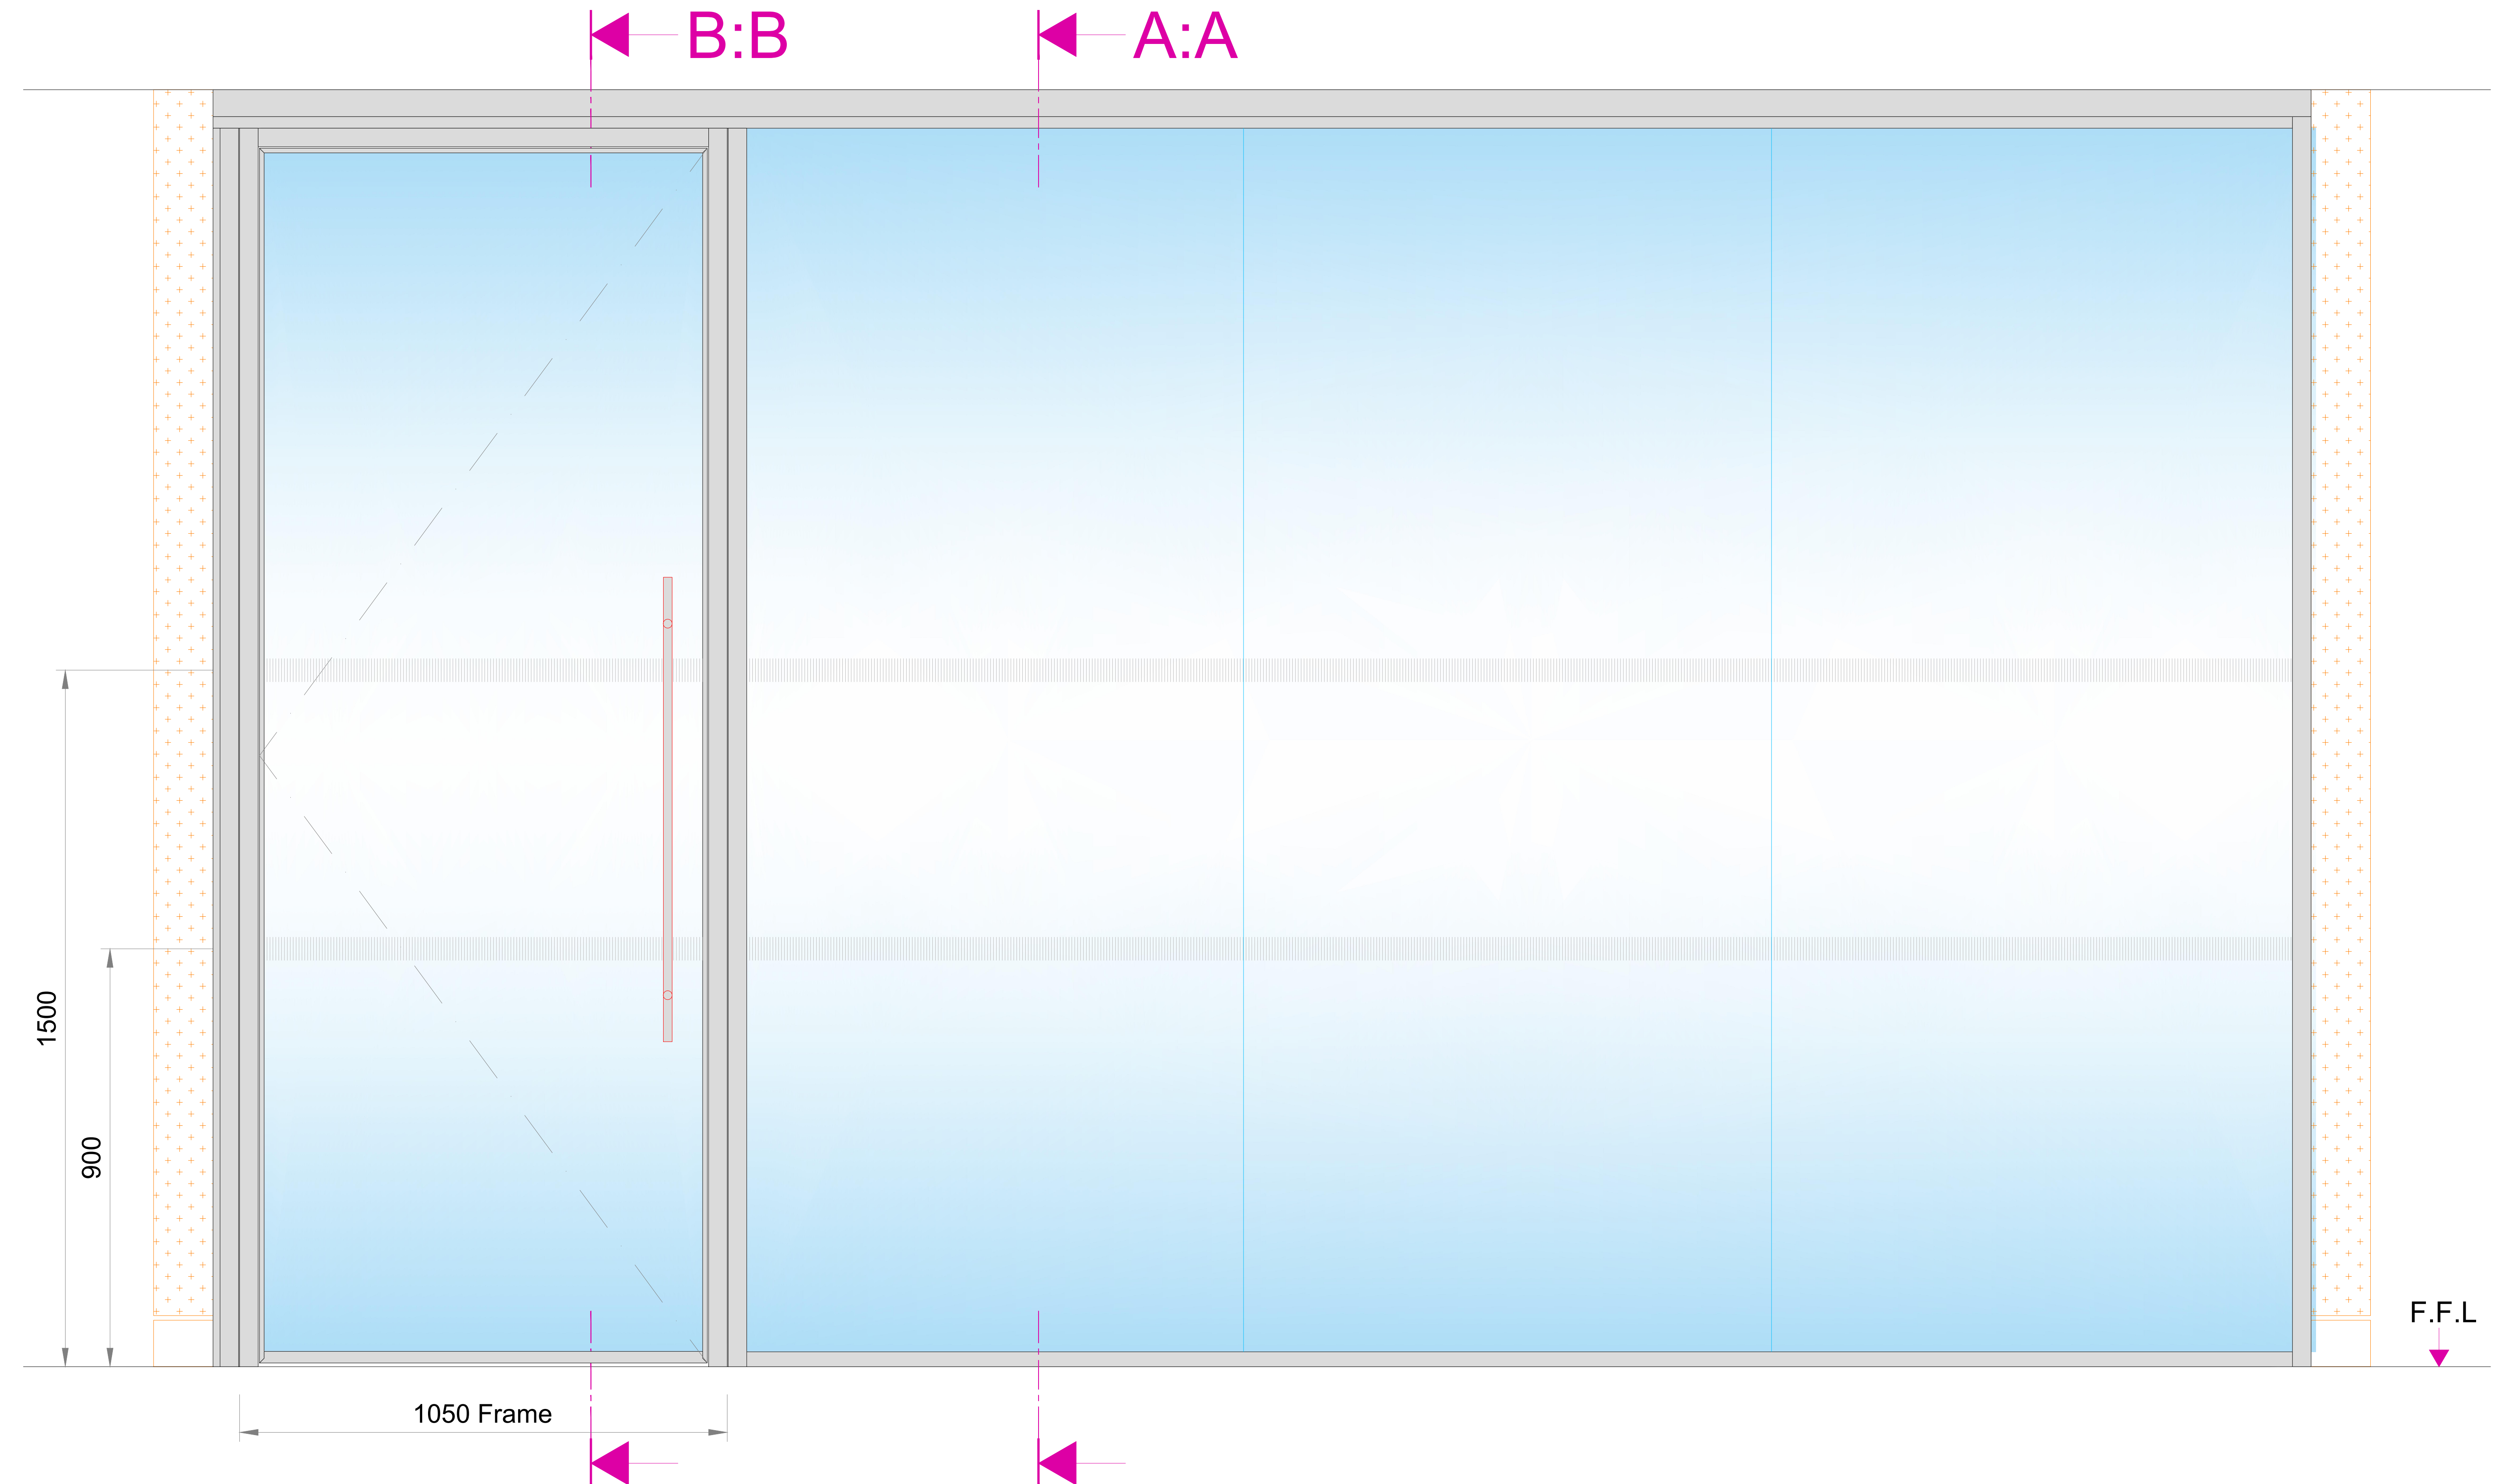


ELEVATION
SILENCE 100 Double Glazing with FULCRUM Single Glazed Pivot Door

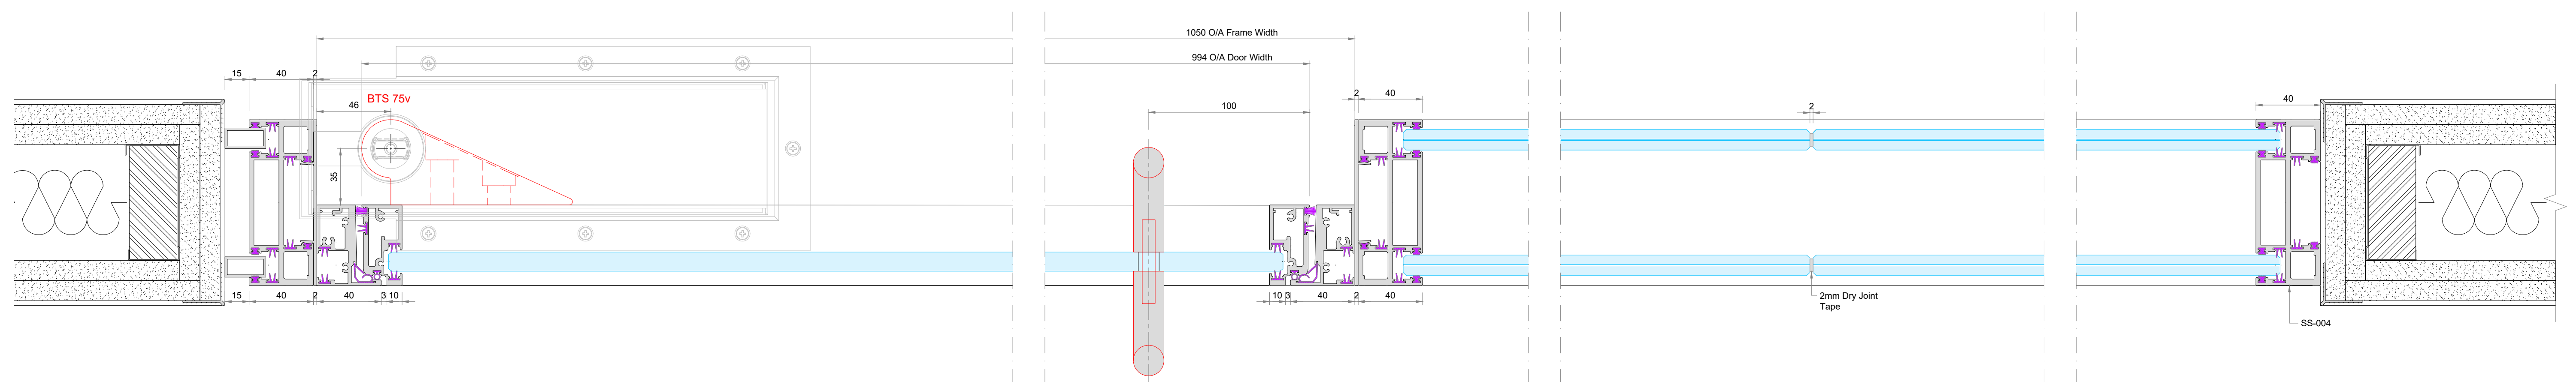


HORIZONTAL SECTION
SILENCE 100 Double Glazing with FULCRUM Single Glazed Pivot Door
Scale 1:2@A0

SILENCE 100 DOUBLE GLAZING - 50dB Rw


SECTION DETAILS & ELEVATION

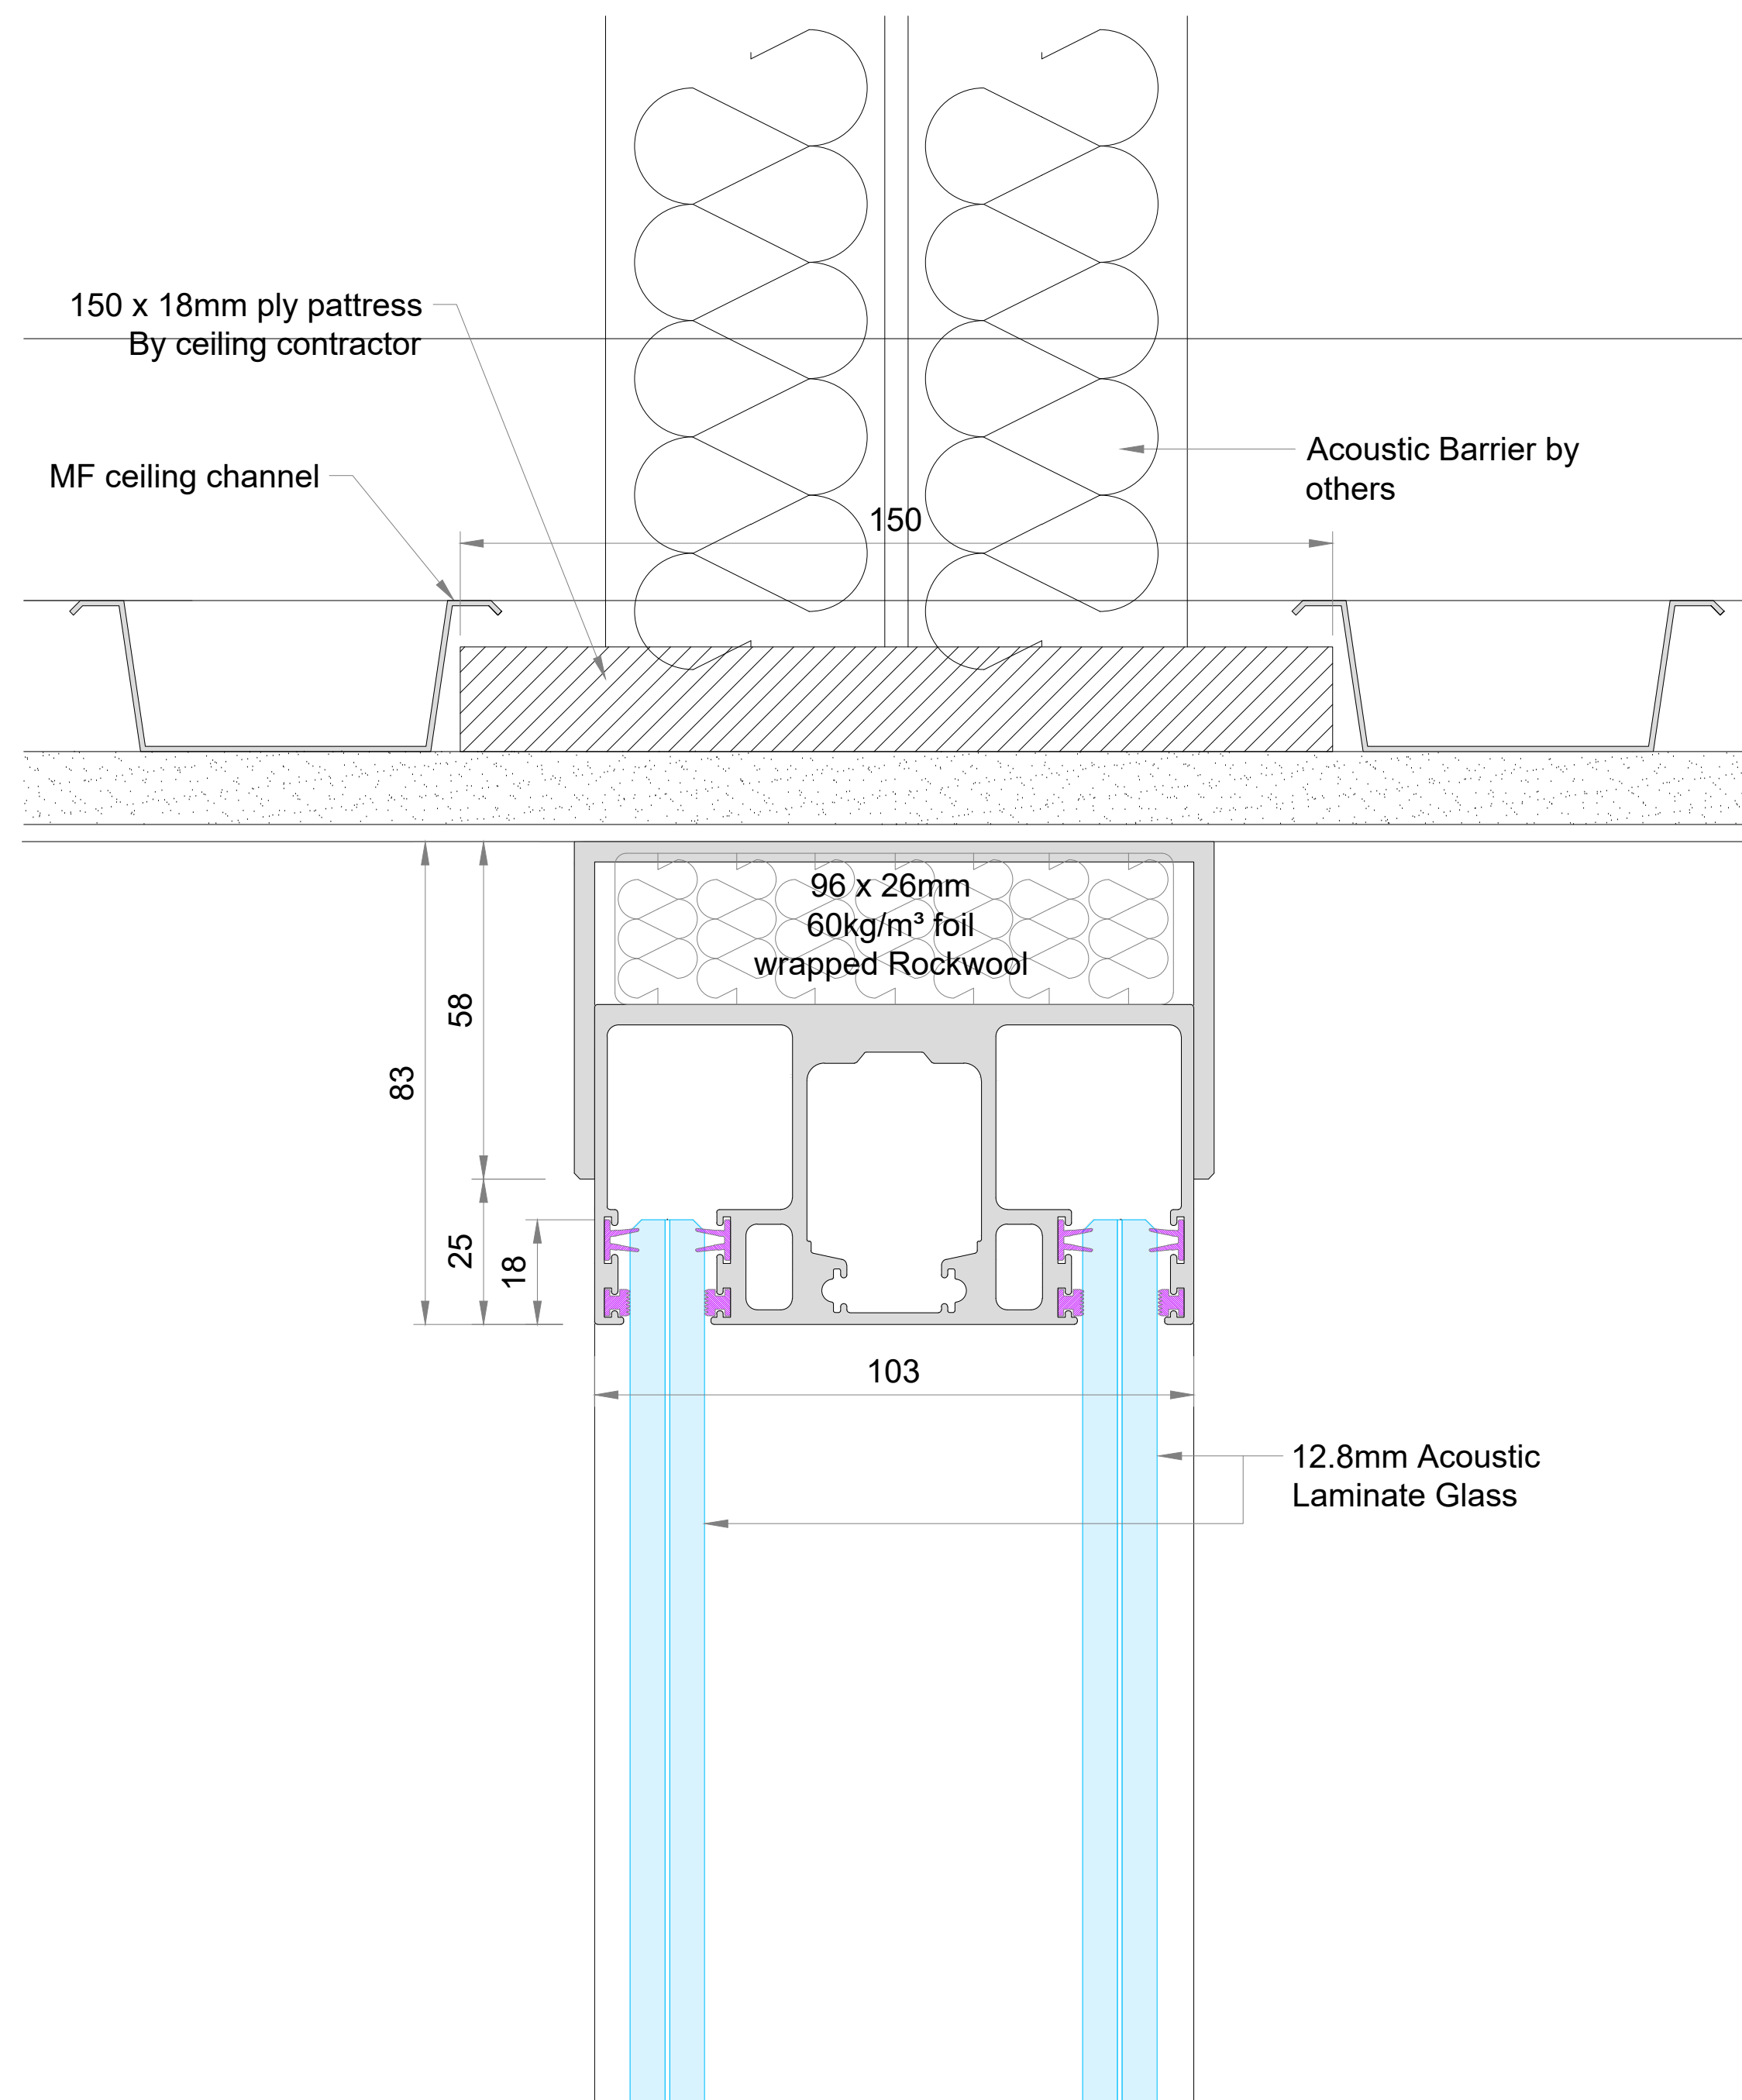

OPTION 1
Surface Mounted Deflection
+/- 25mm

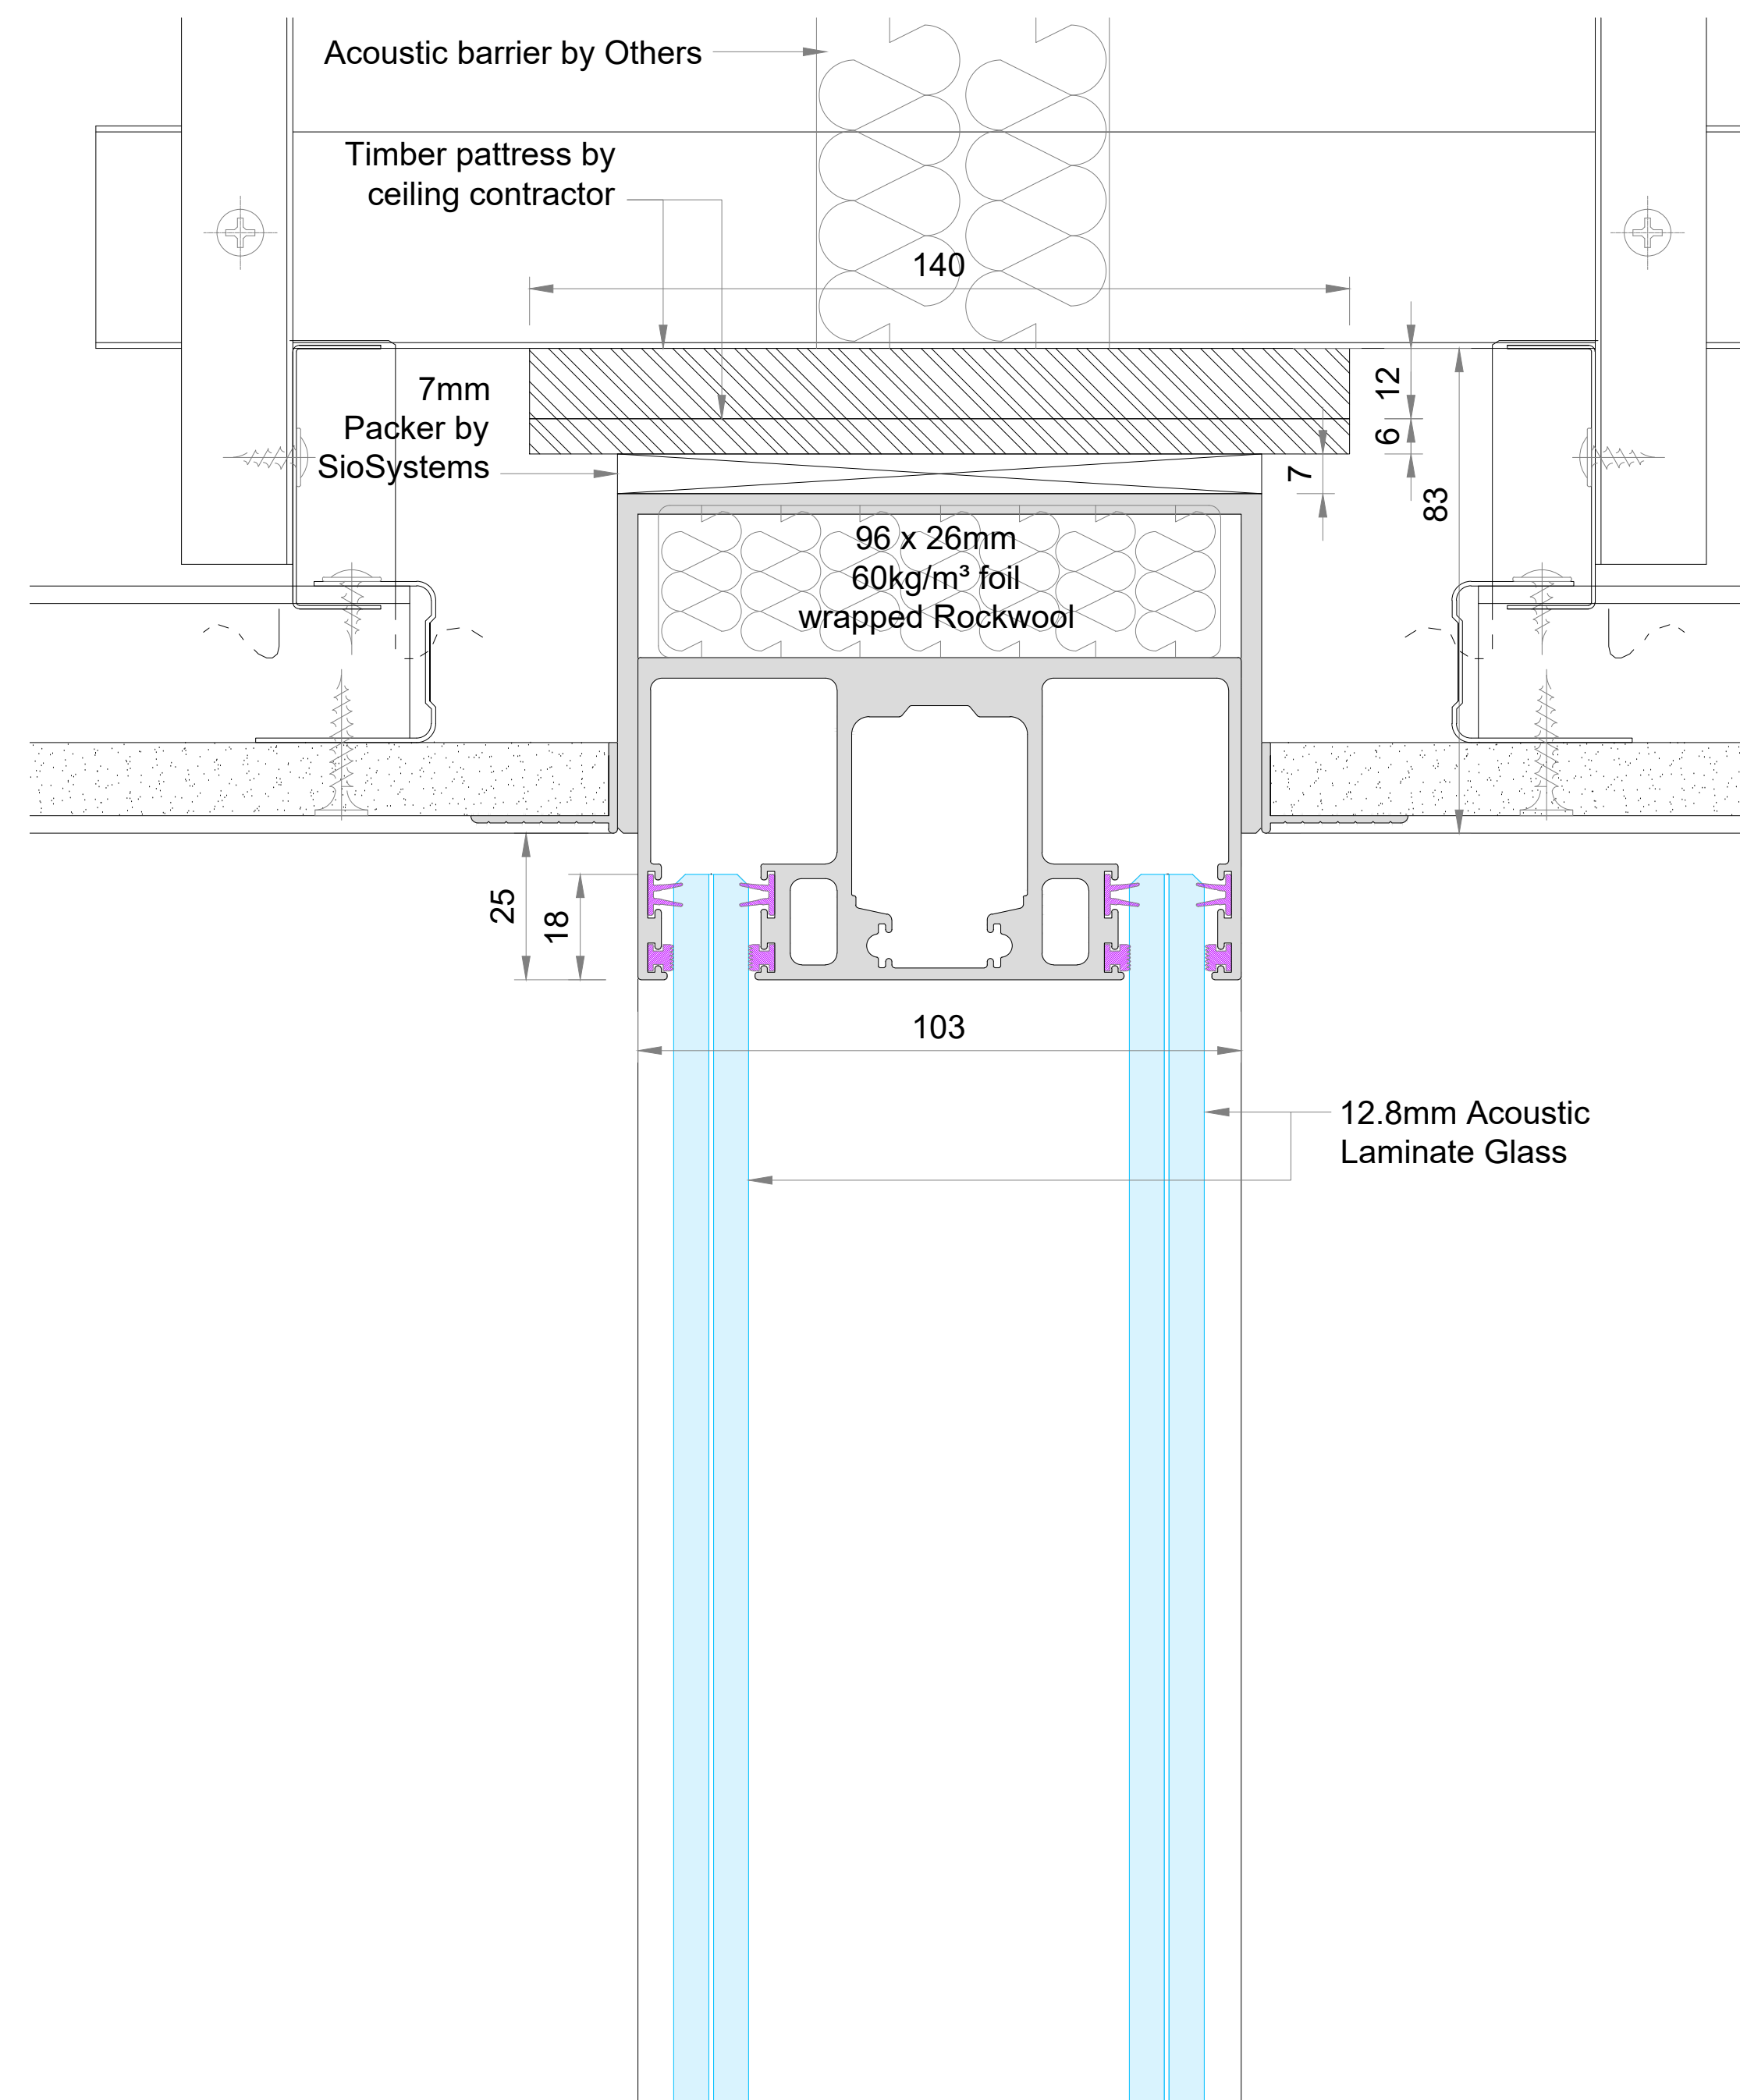


OPTION 2
Recessed Deflection in Ceiling
+/- 25mm

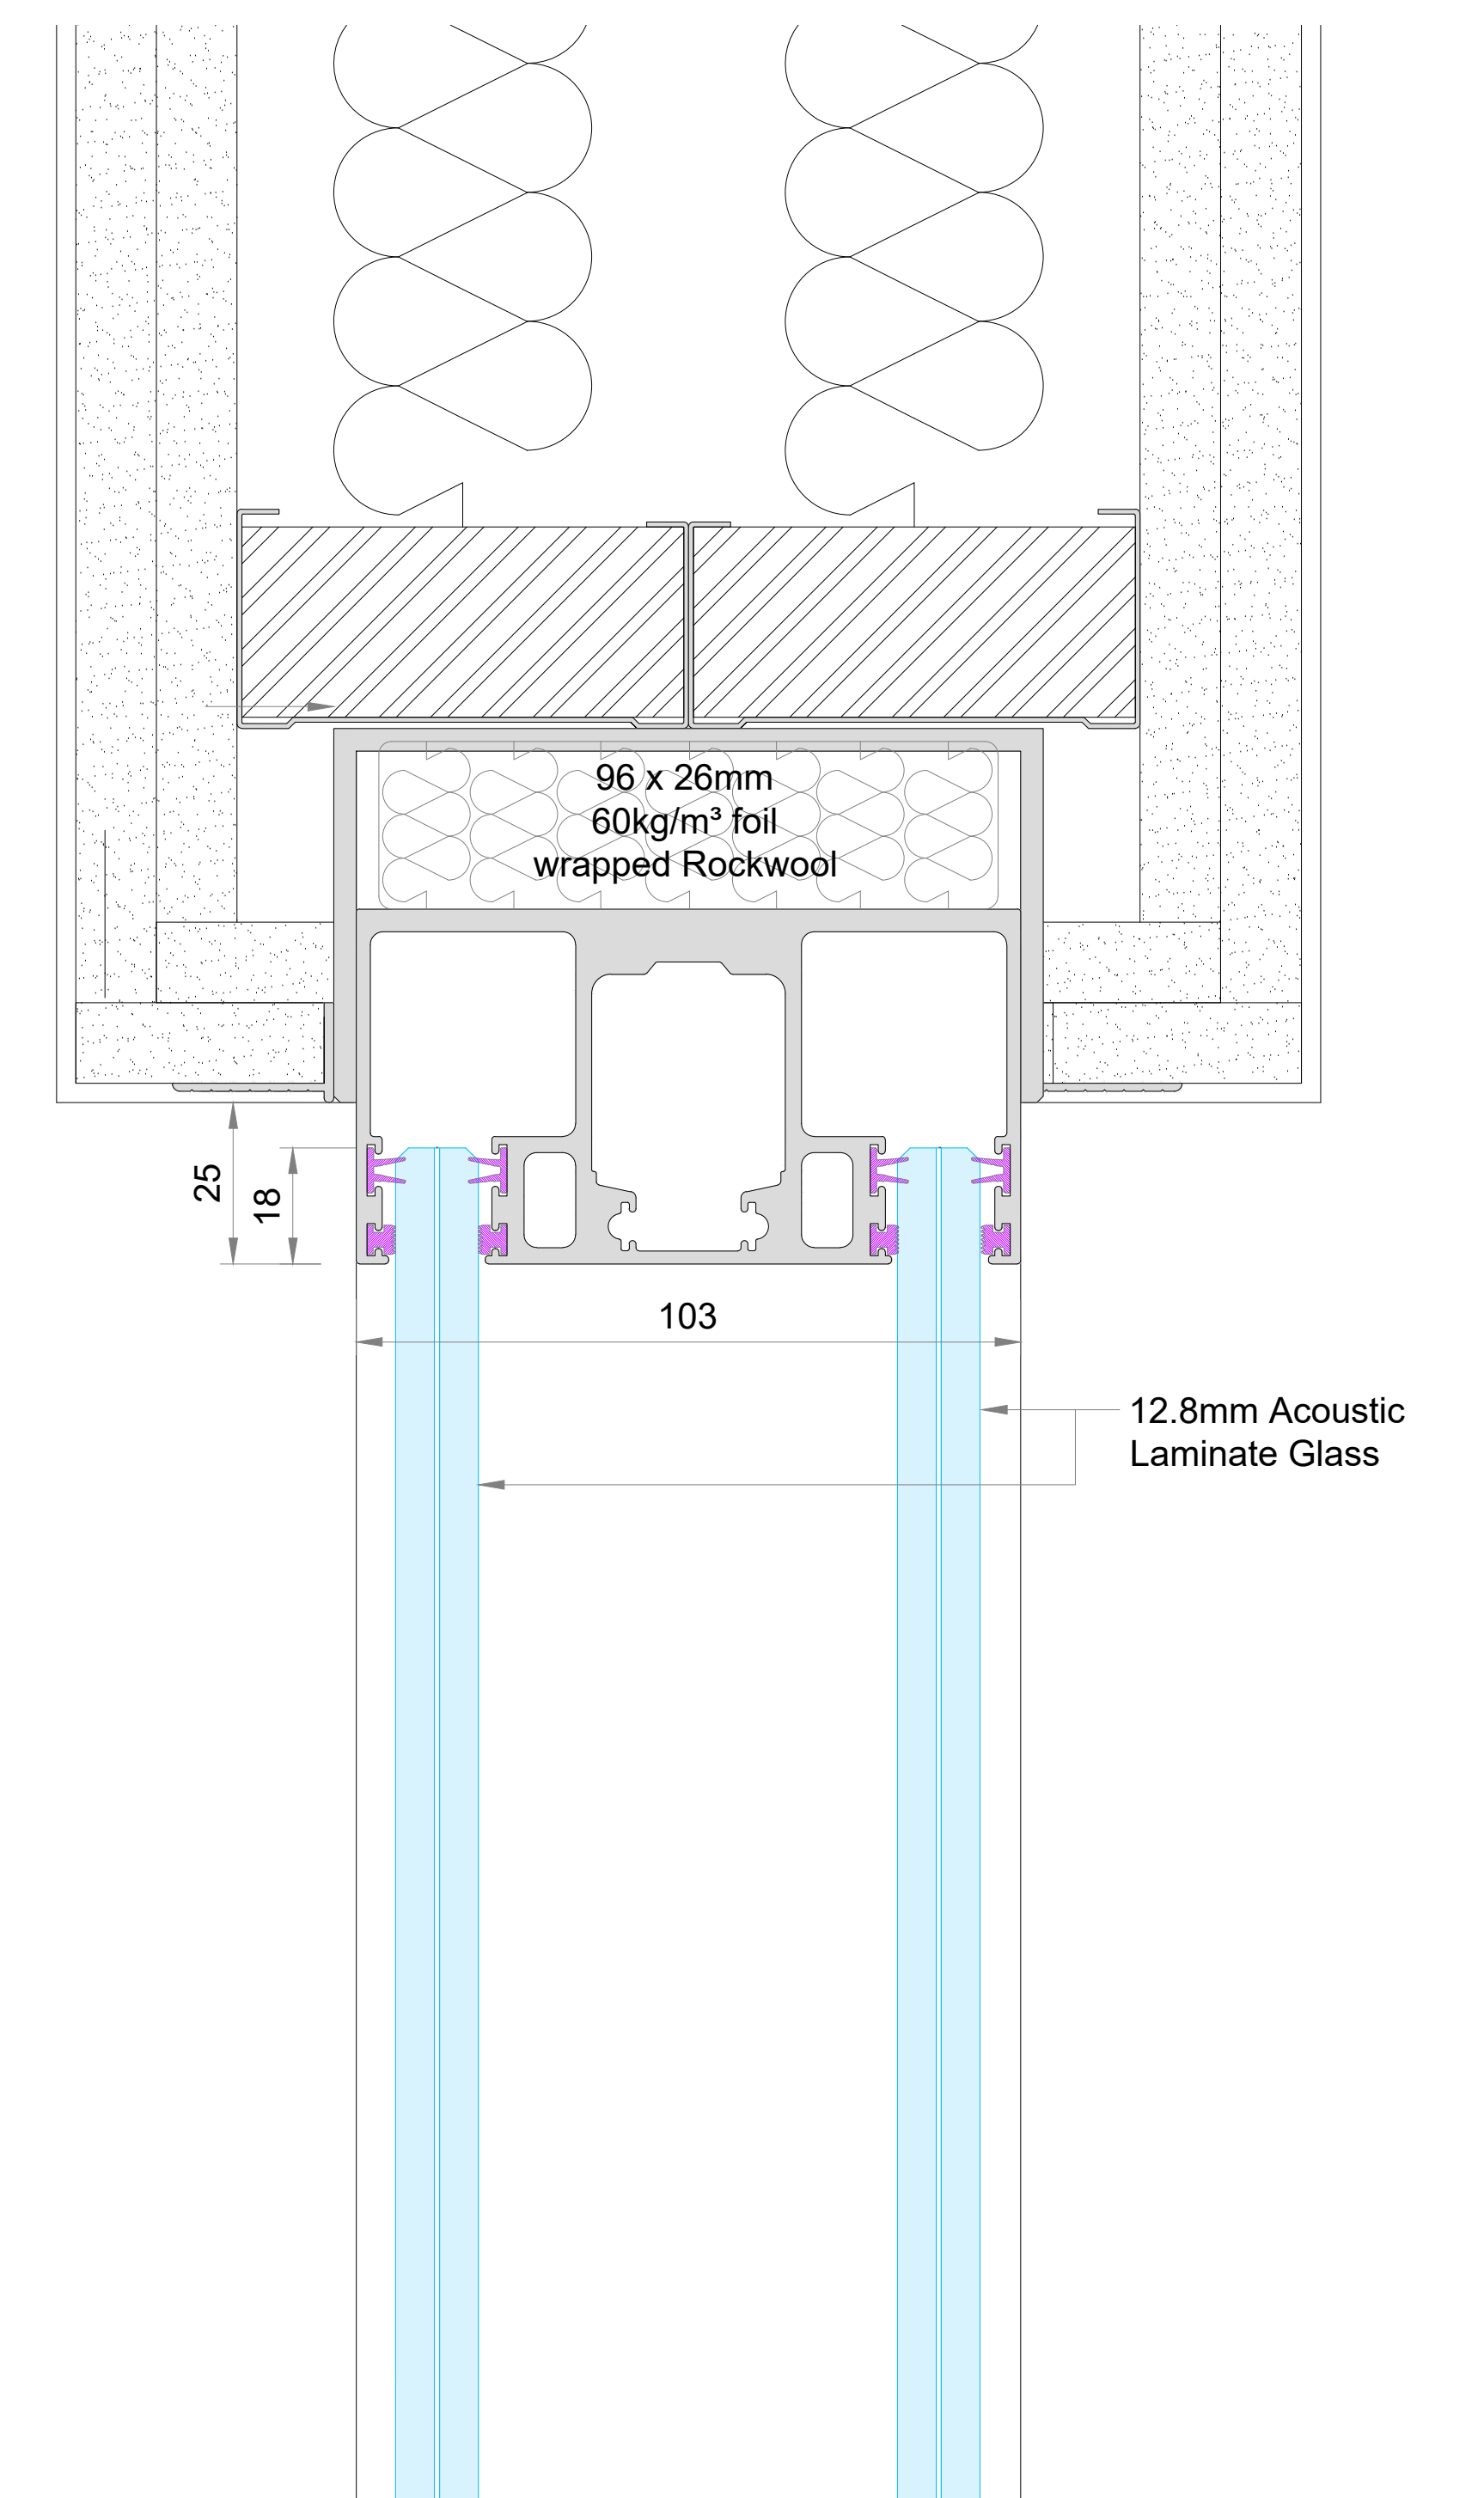


OPTION 3
Recessed Deflection in Bulkhead
+/- 25mm

SILENCE 100 DOUBLE GLAZING - 50dB Rw

HEAD DETAIL OPTIONS

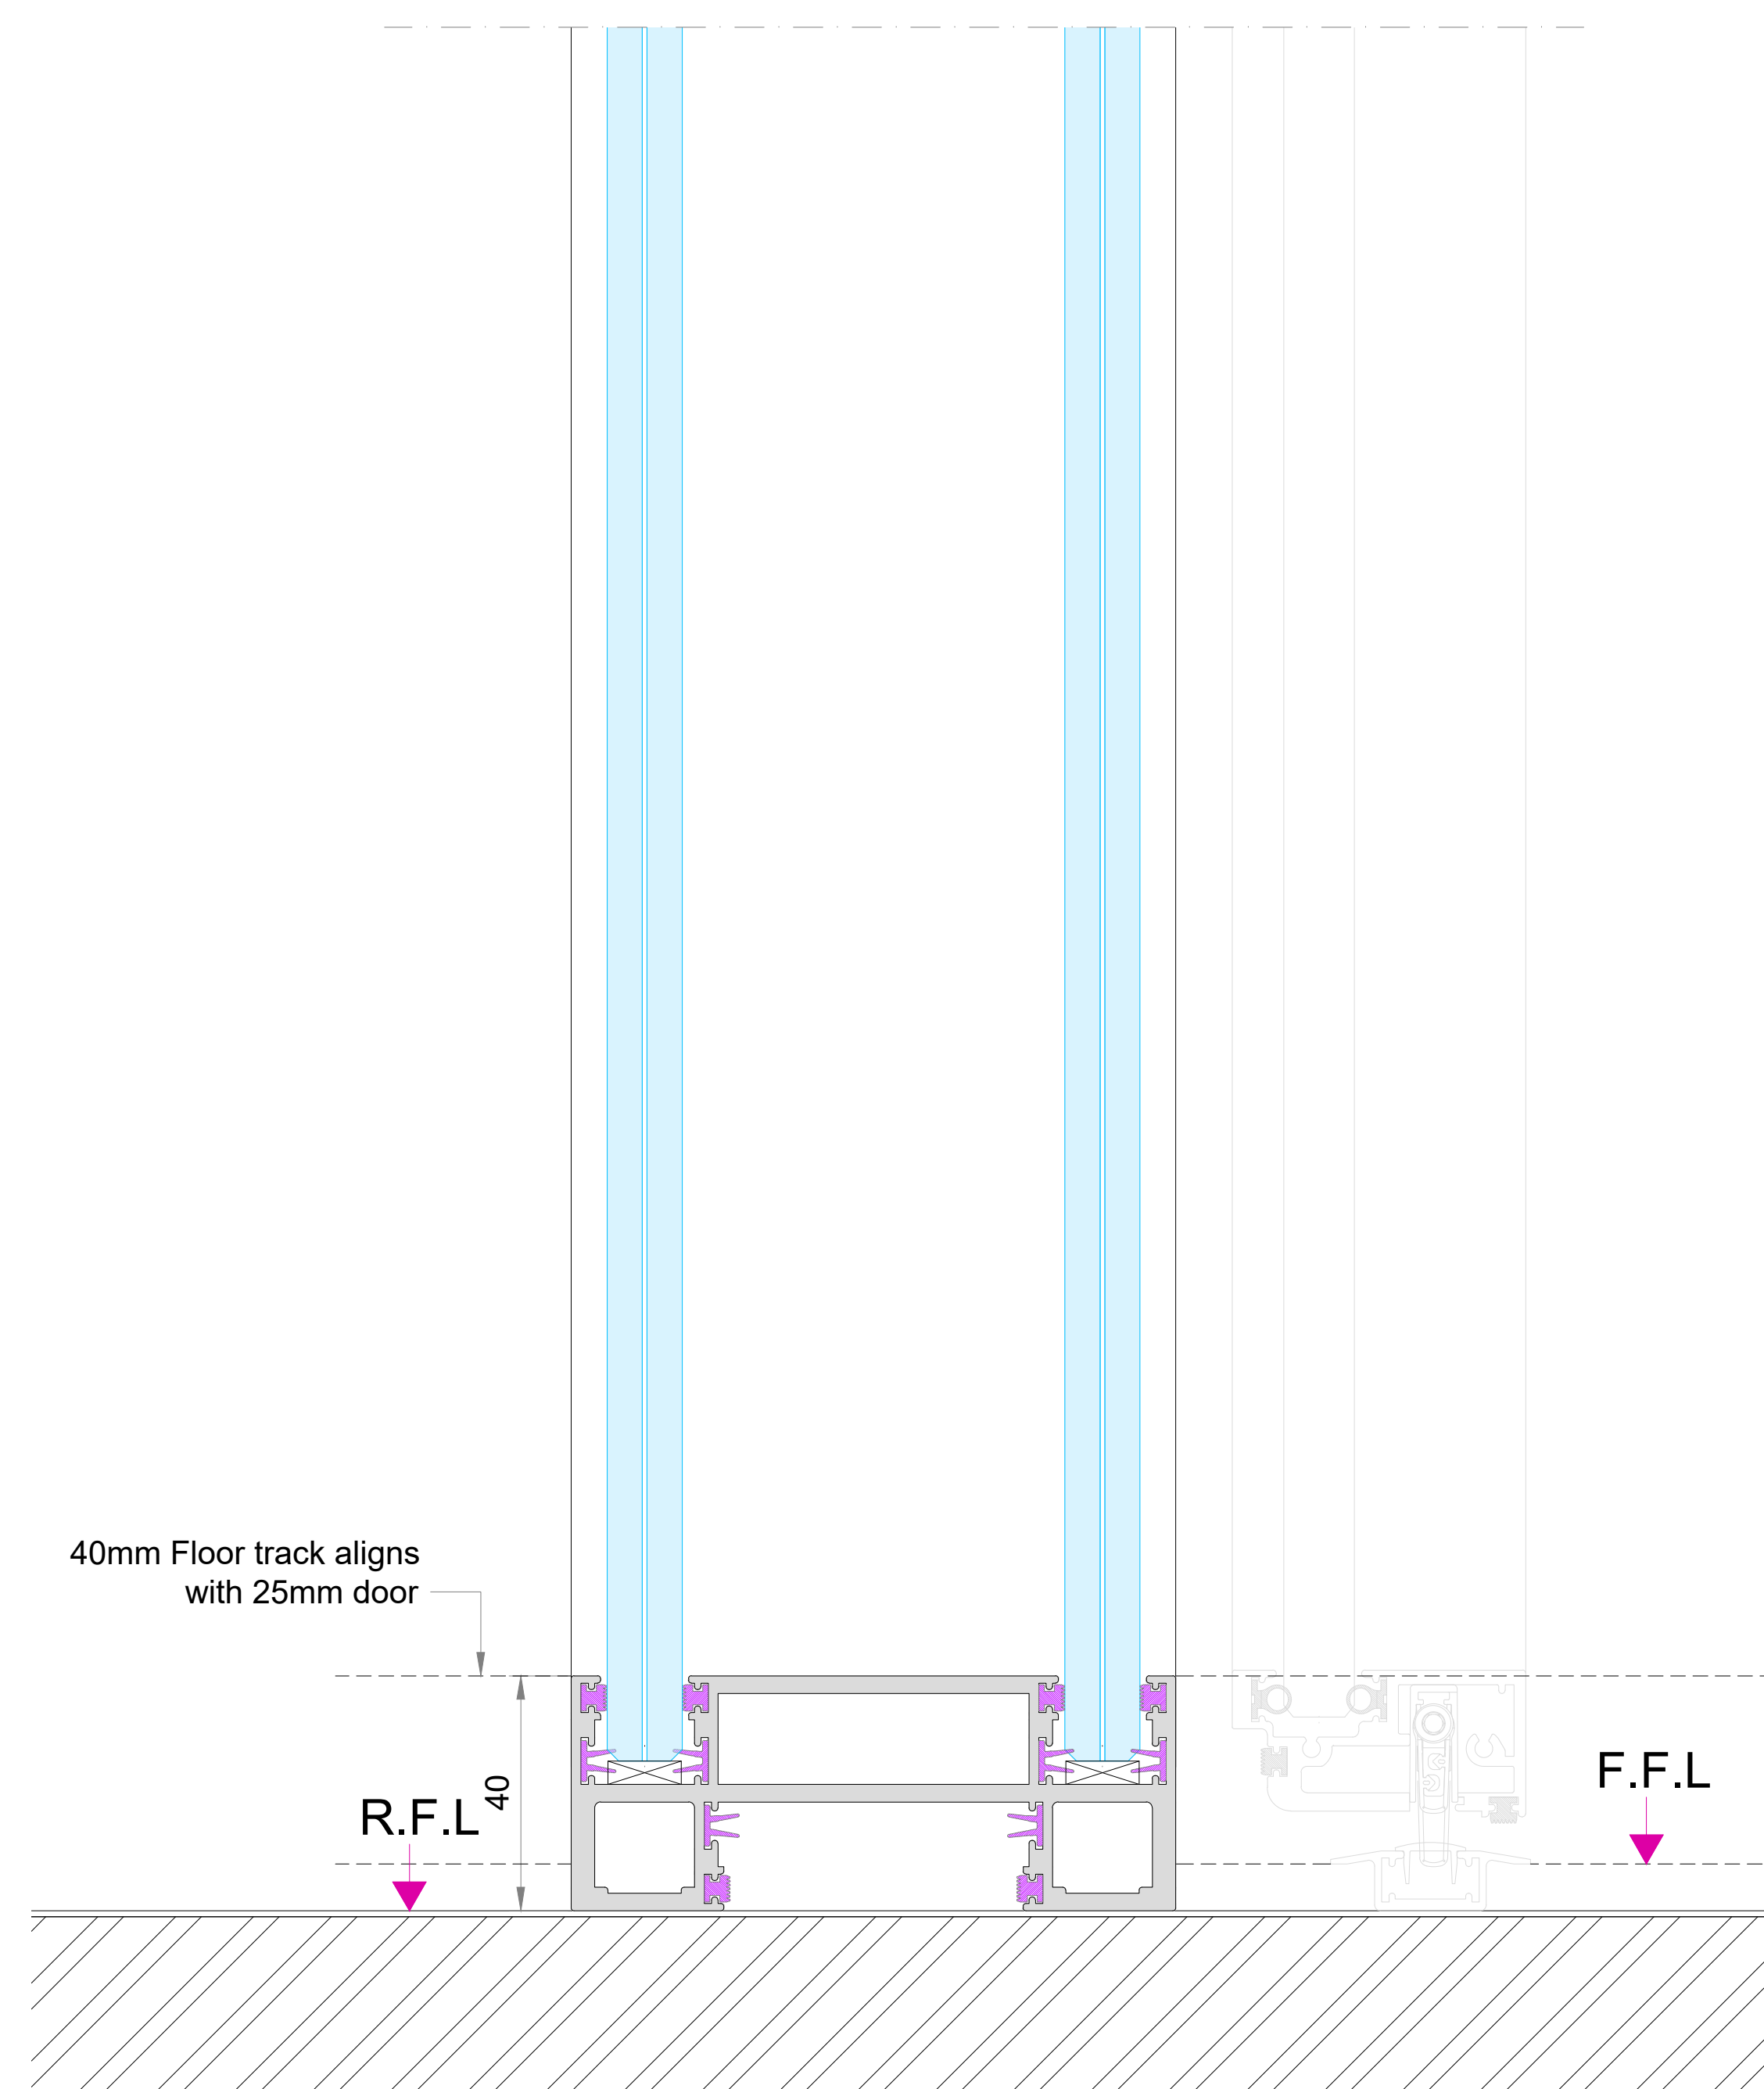


OPTION 1
40mm Base Track

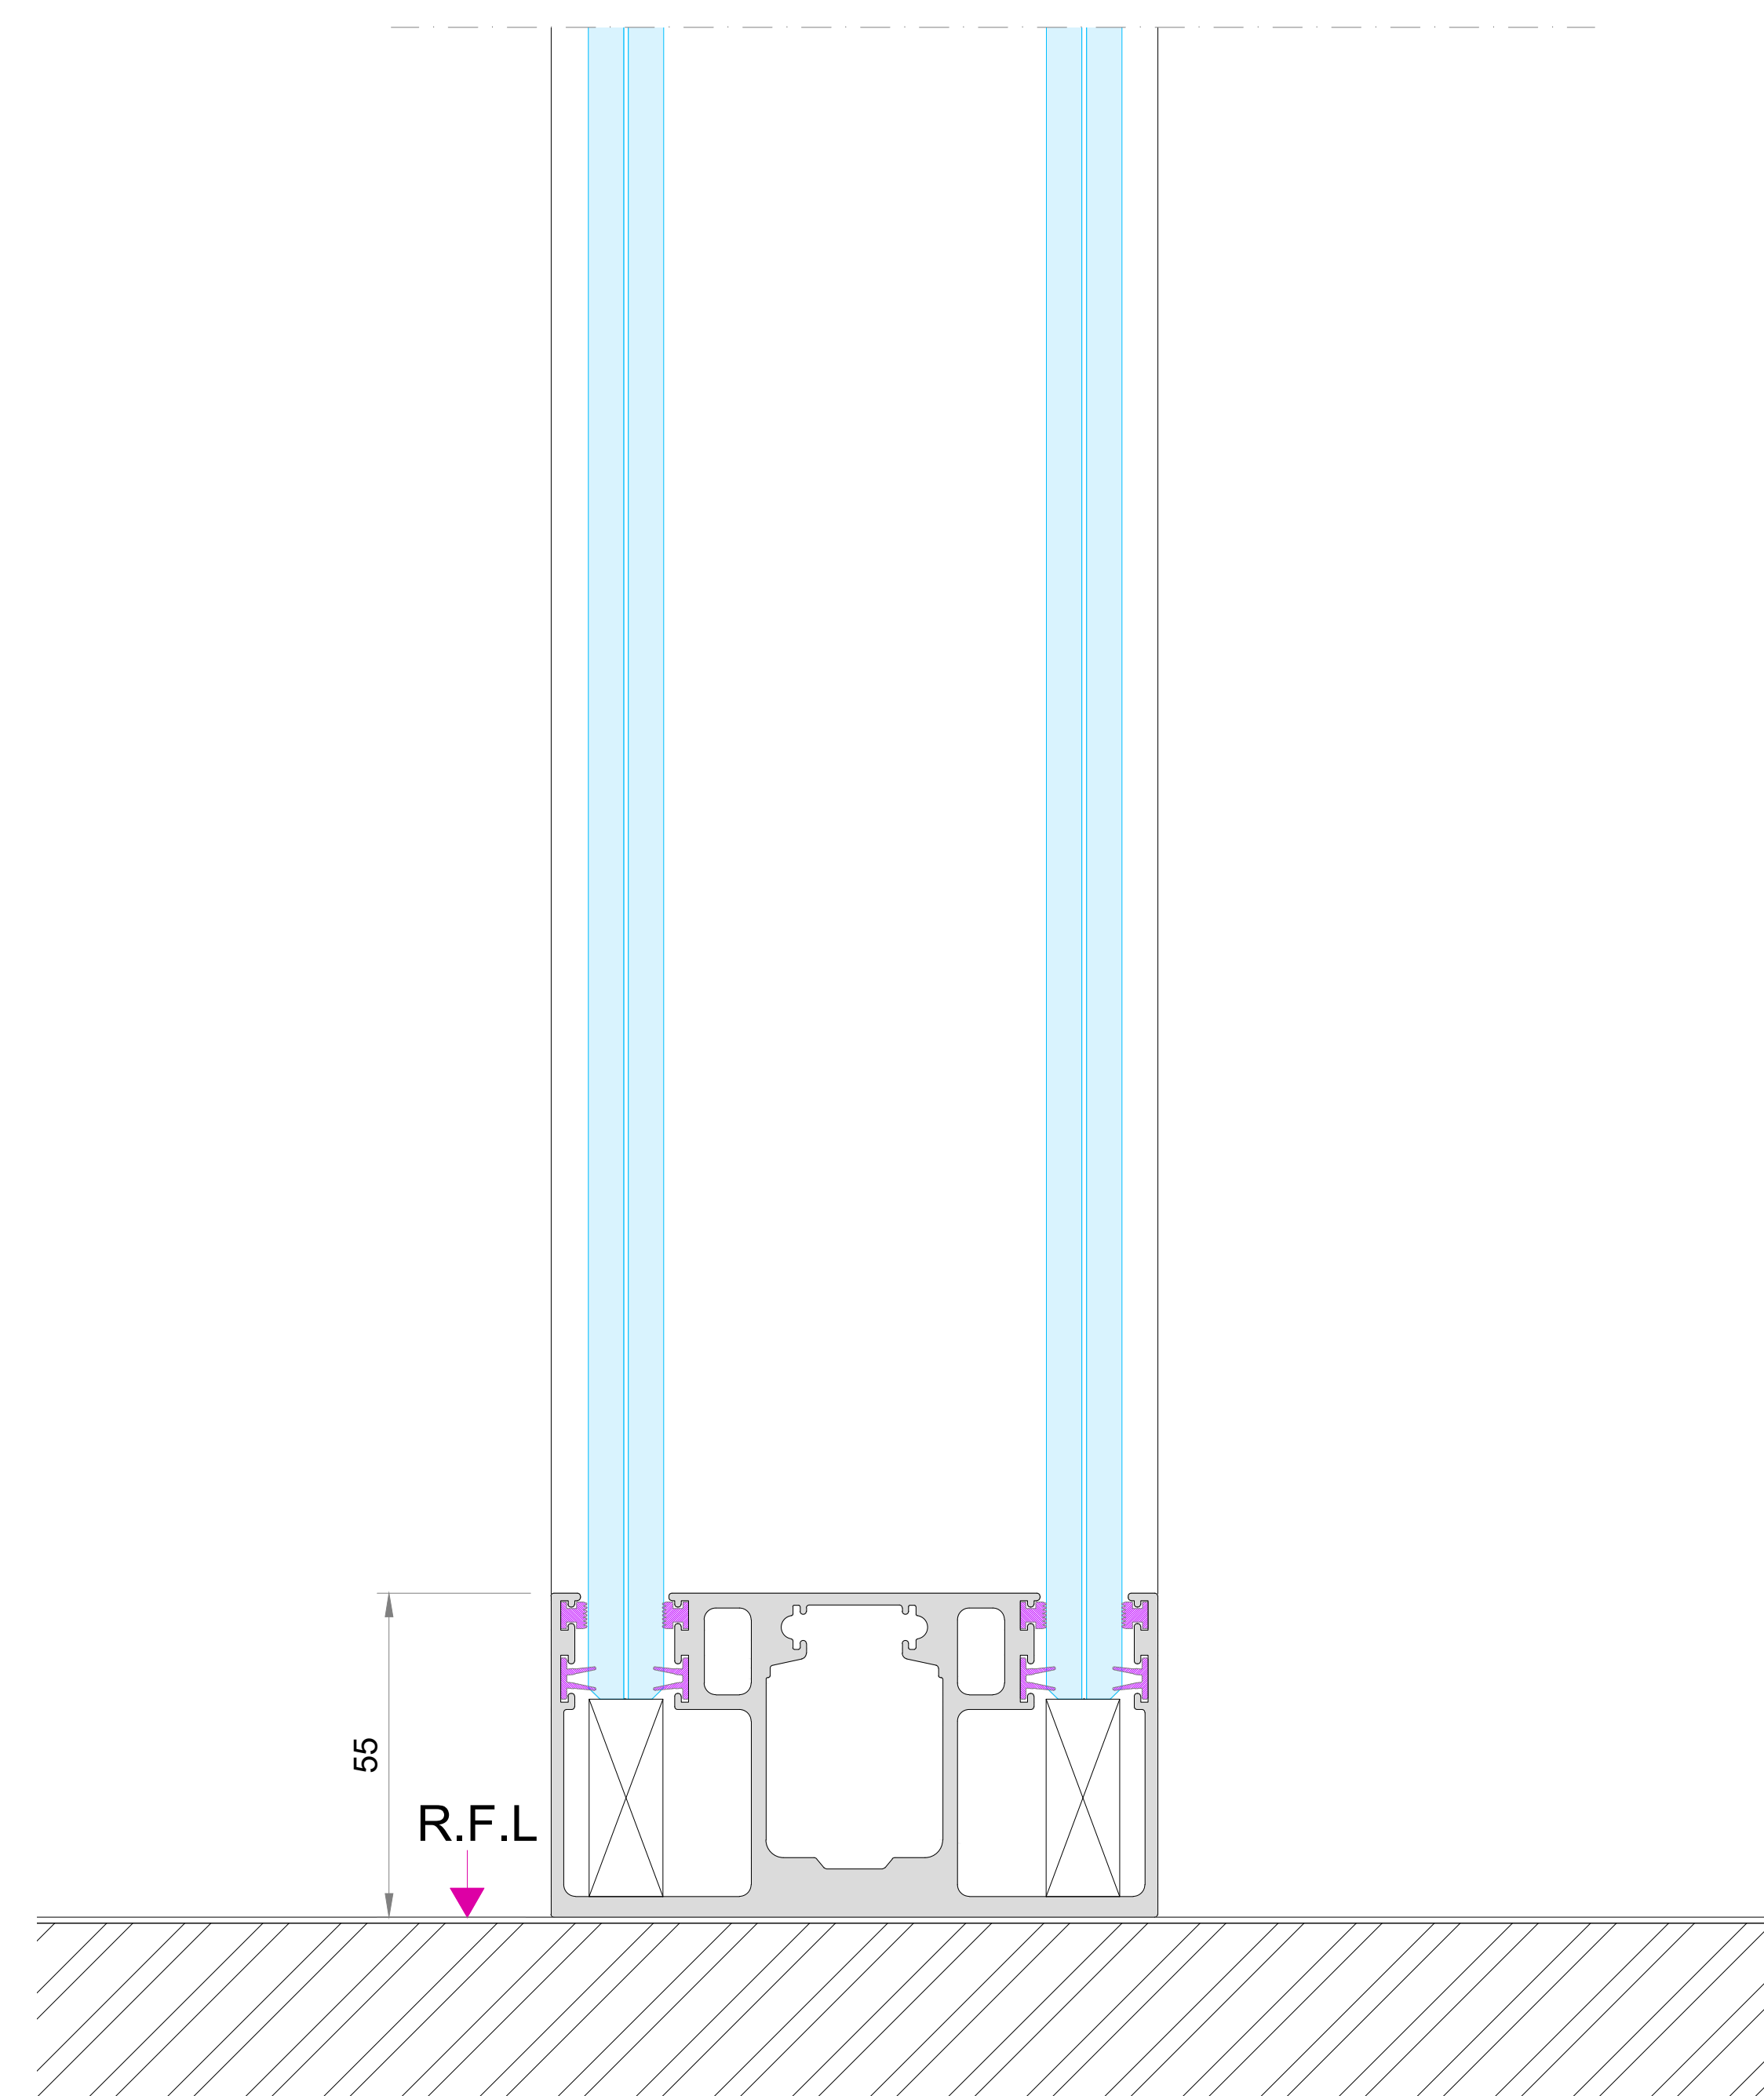


OPTION 2
55mm Base Track

SILENCE 100 DOUBLE GLAZING - **50dB Rw**

BASE DETAIL OPTIONS

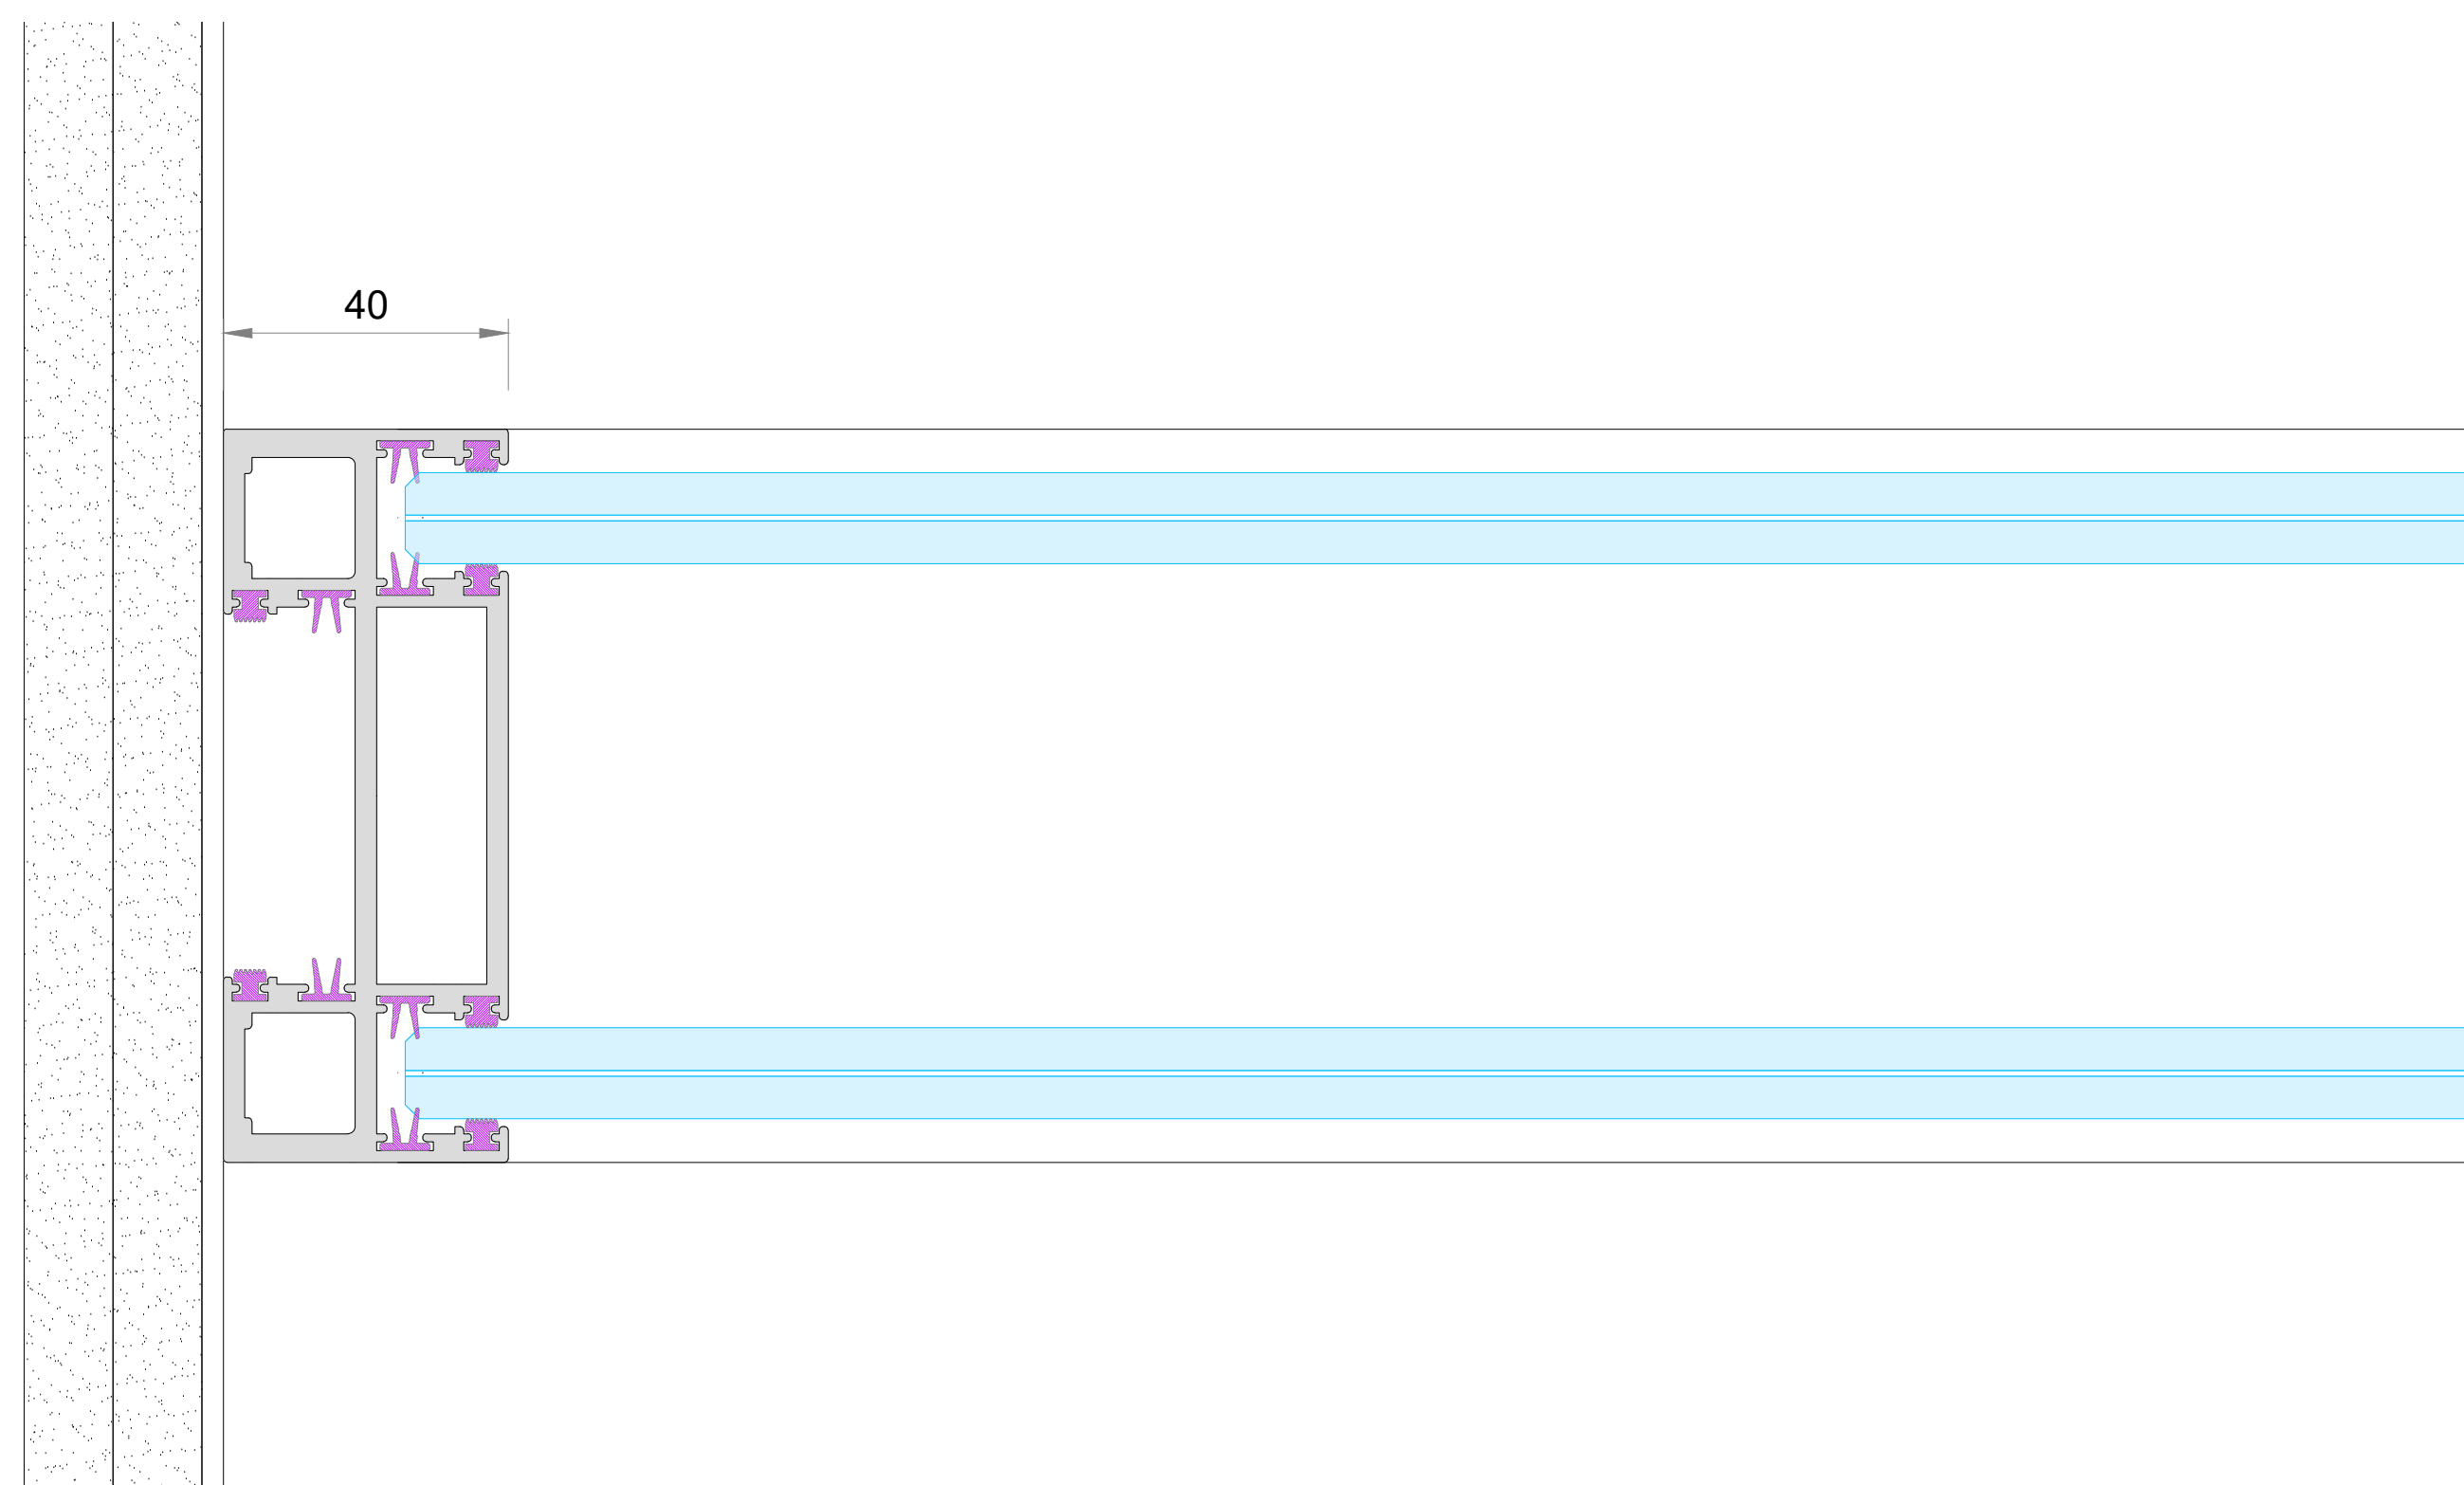


OPTION 1
40mm Abutment

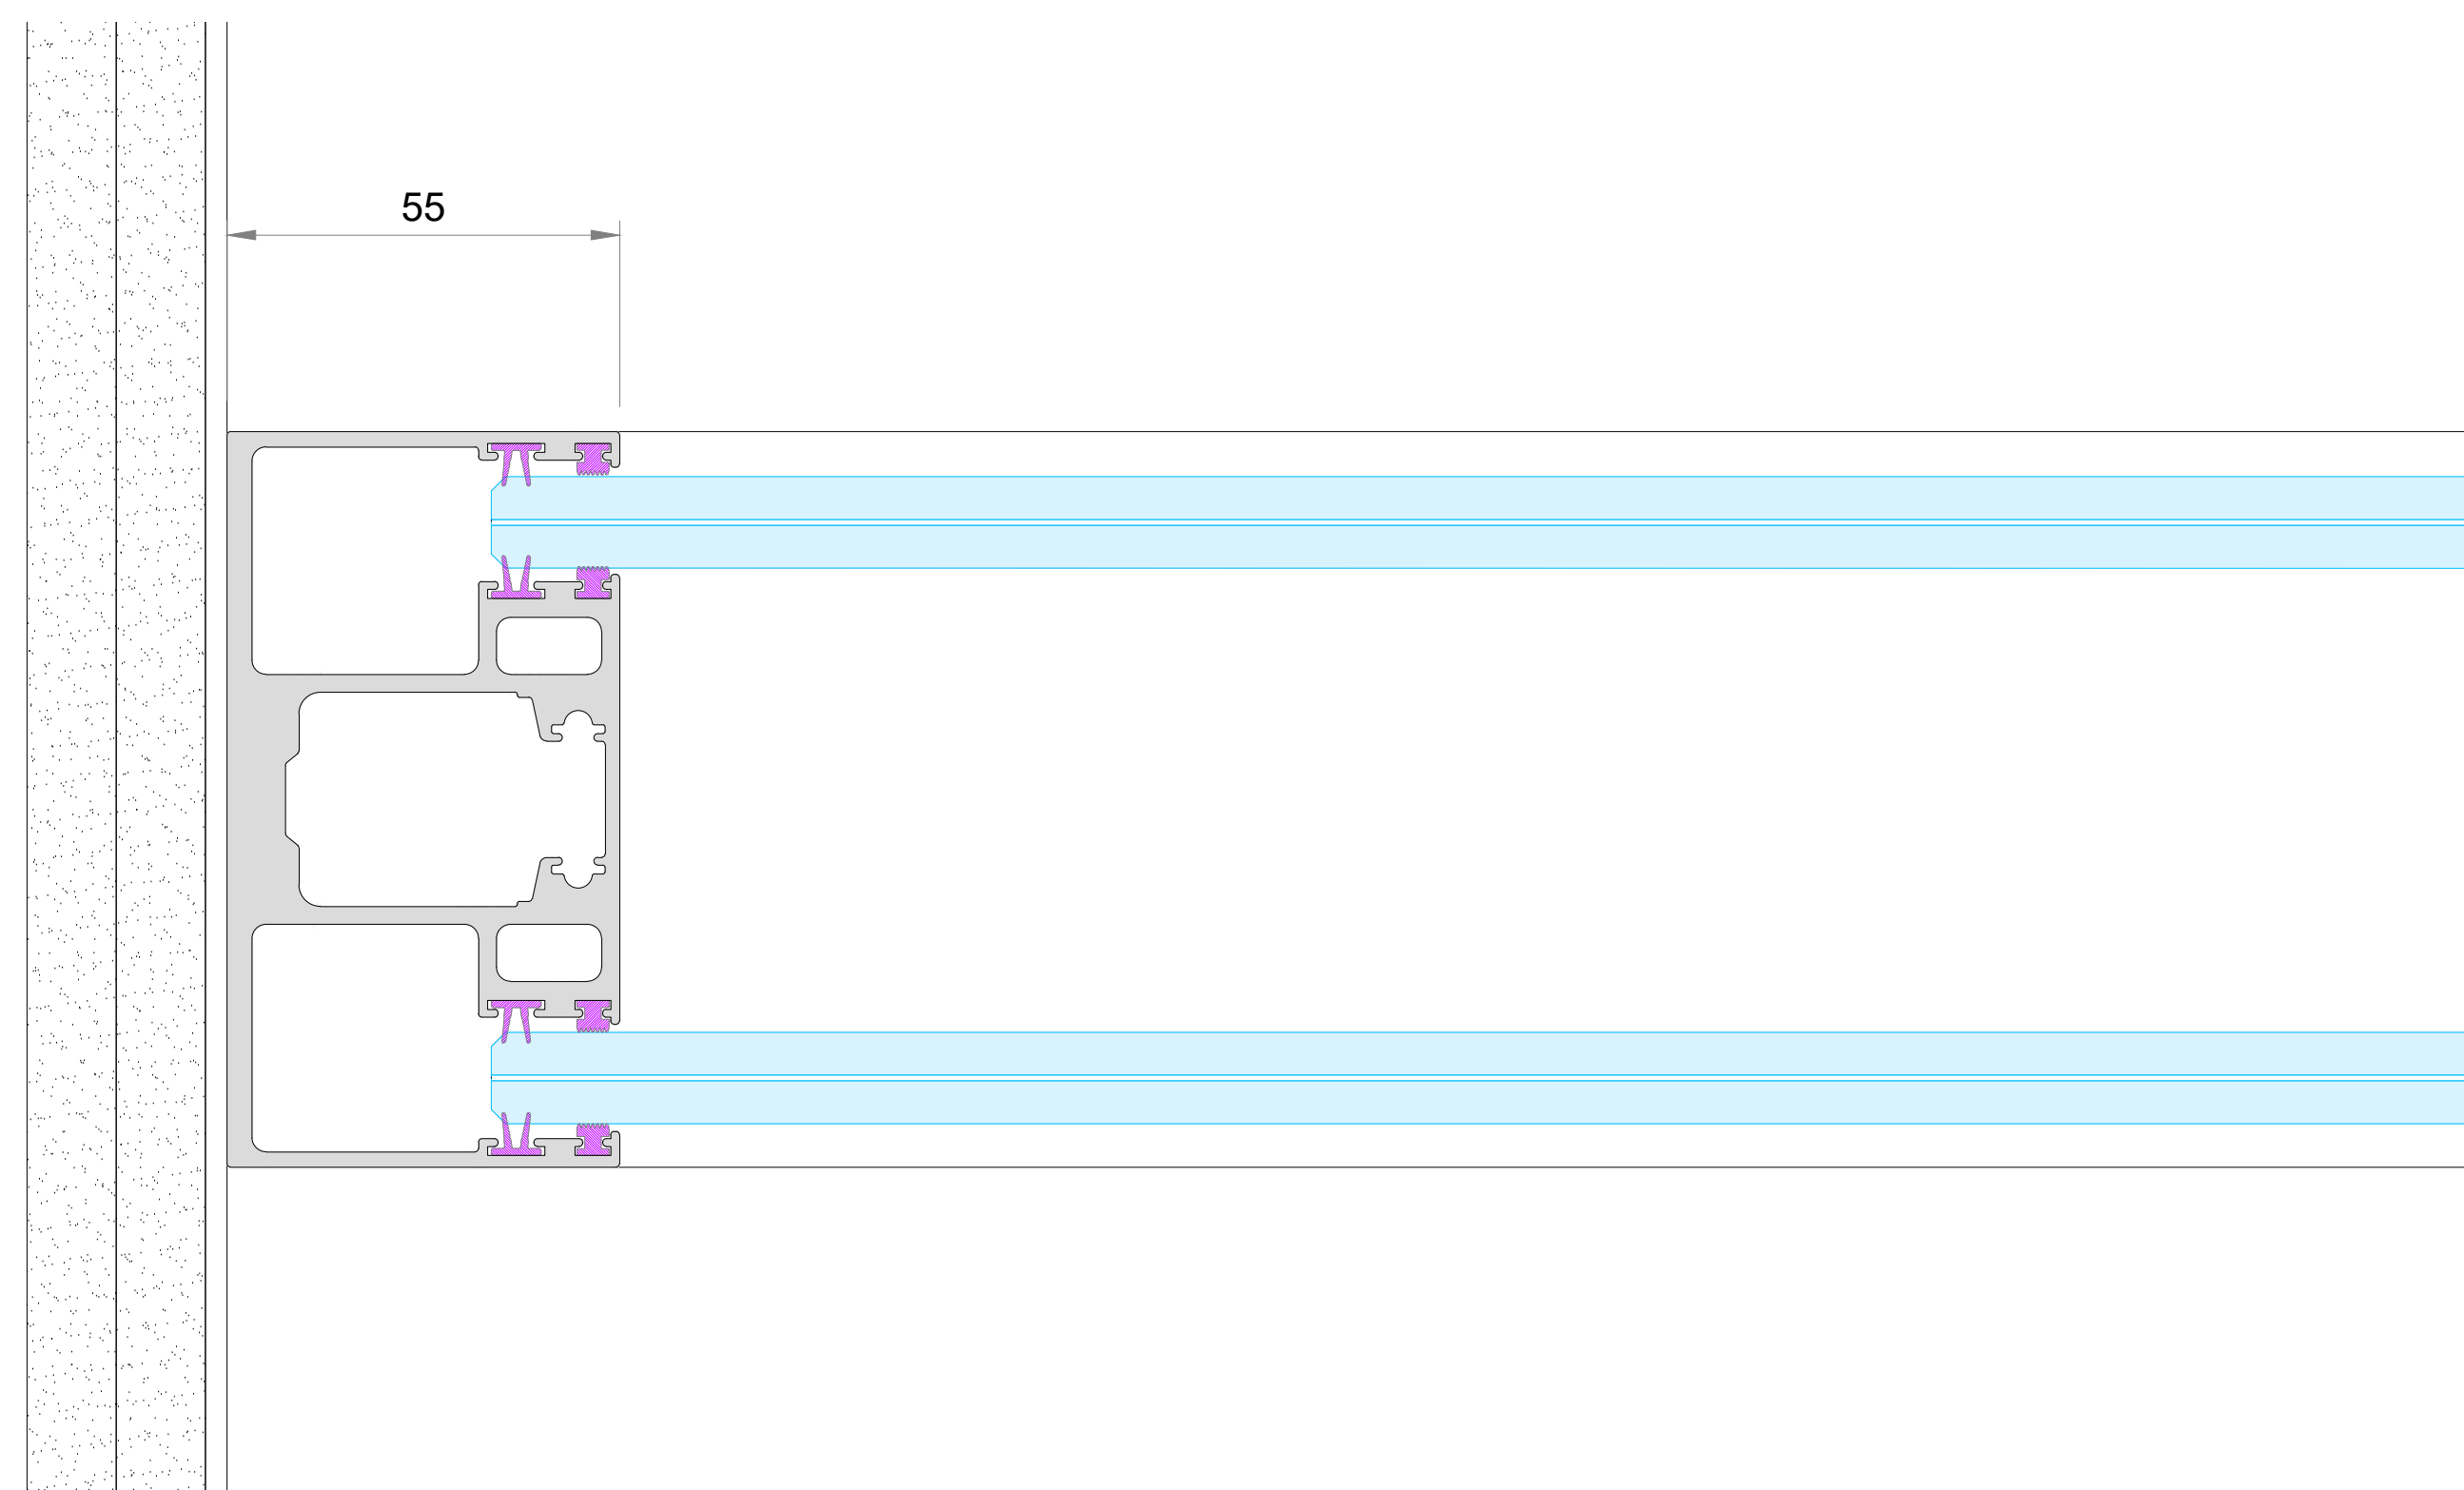


OPTION 2
55mm Abutment

SILENCE 100 DOUBLE GLAZING - 50dB Rw

ABUTMENT OPTIONS

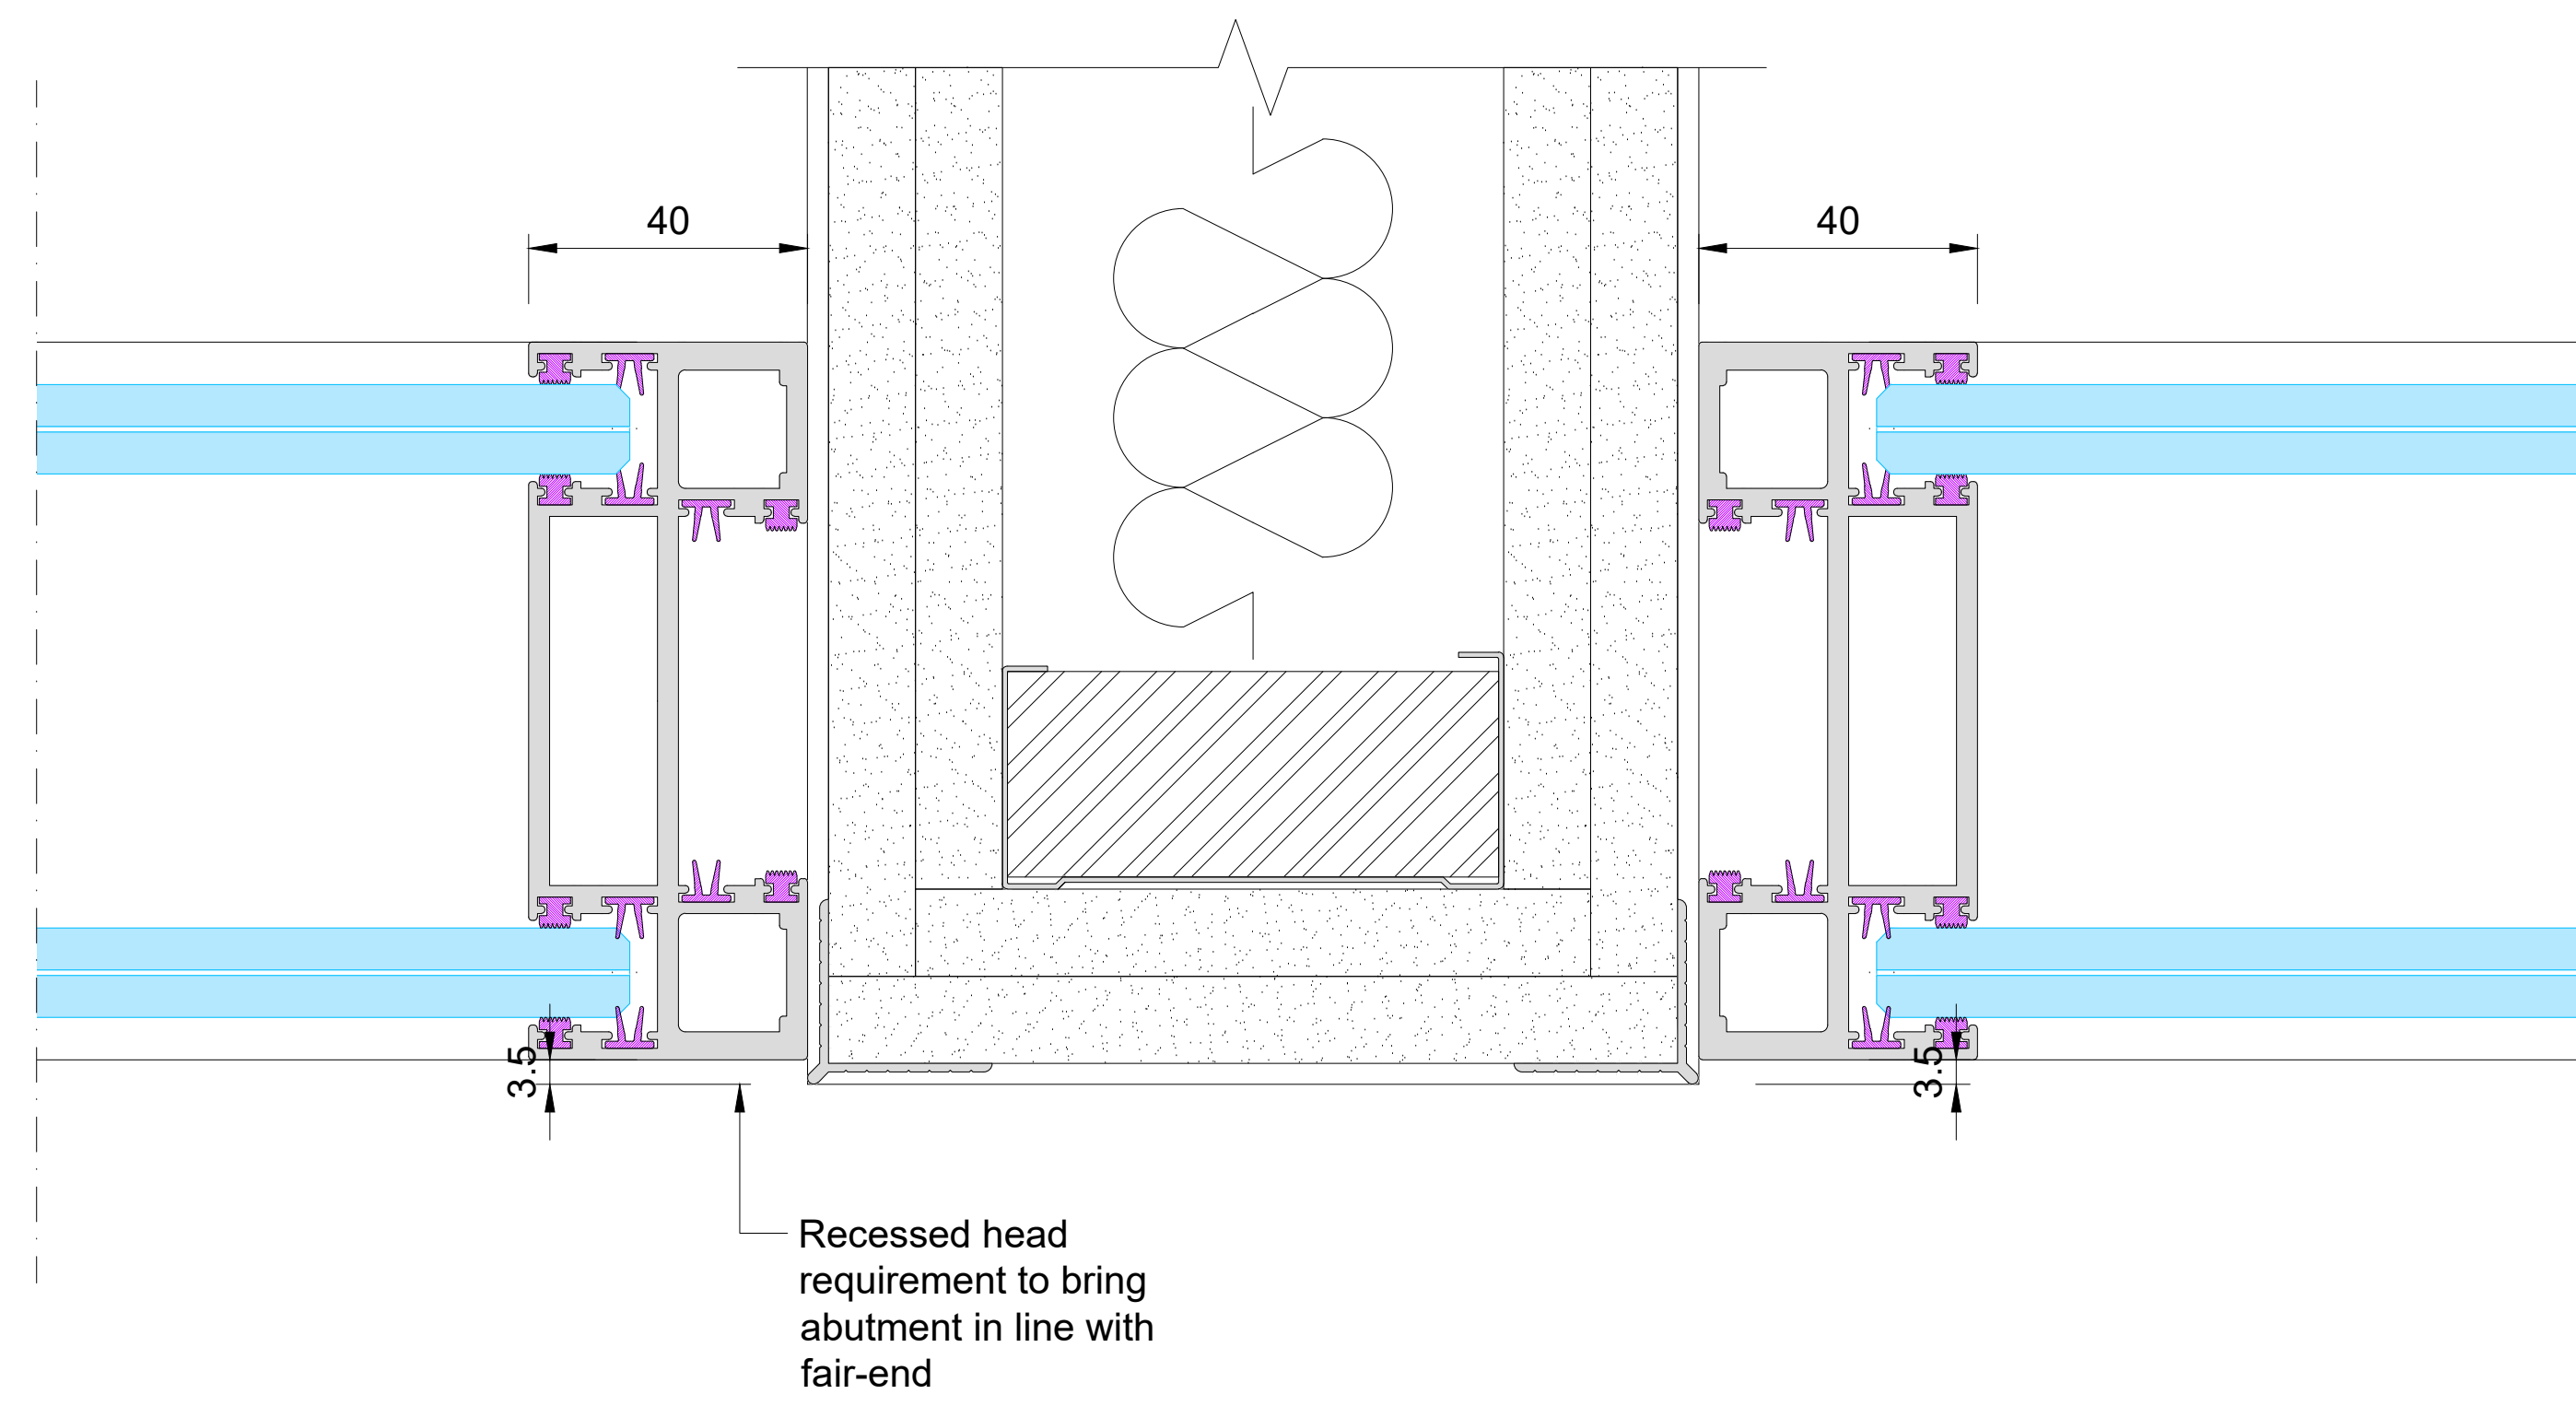


3-WAY OPTION 1
Drywall FairEnds to Break Systems

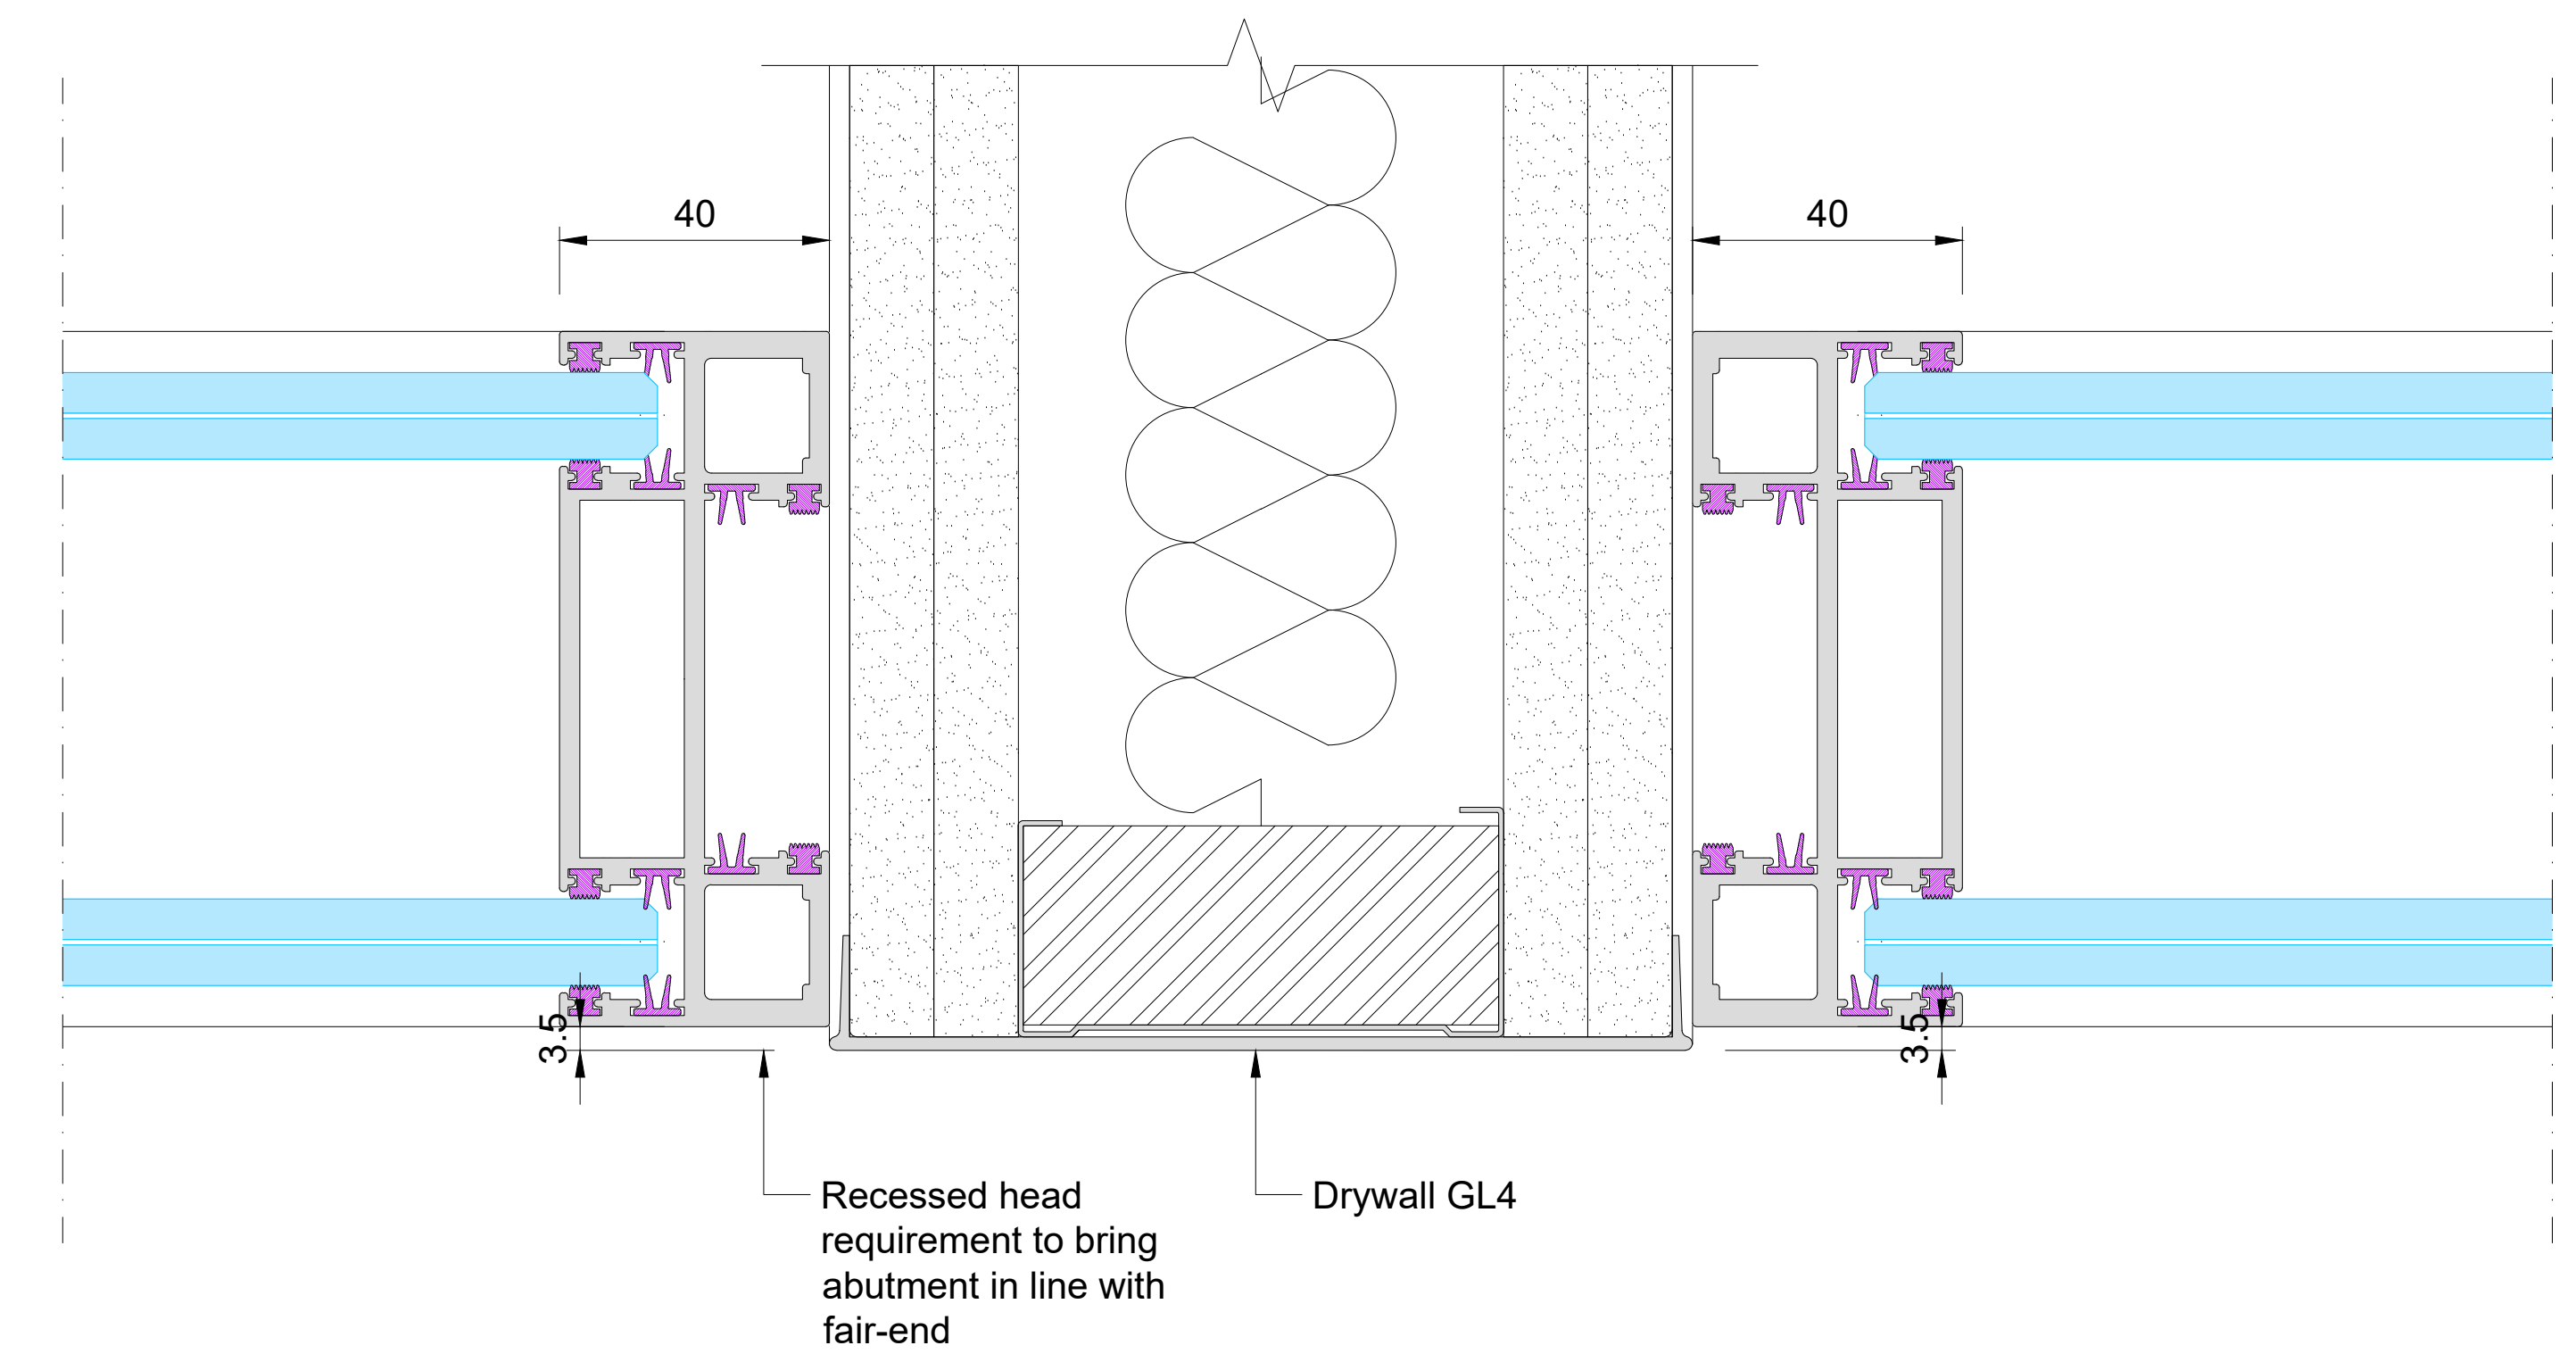


3-WAY OPTION 2
Drywall GL4 Endcap to Break Systems

SILENCE 100 DOUBLE GLAZING - **50dB Rw**

3-WAY DRYWALL FIN CROSSWALL OPTIONS

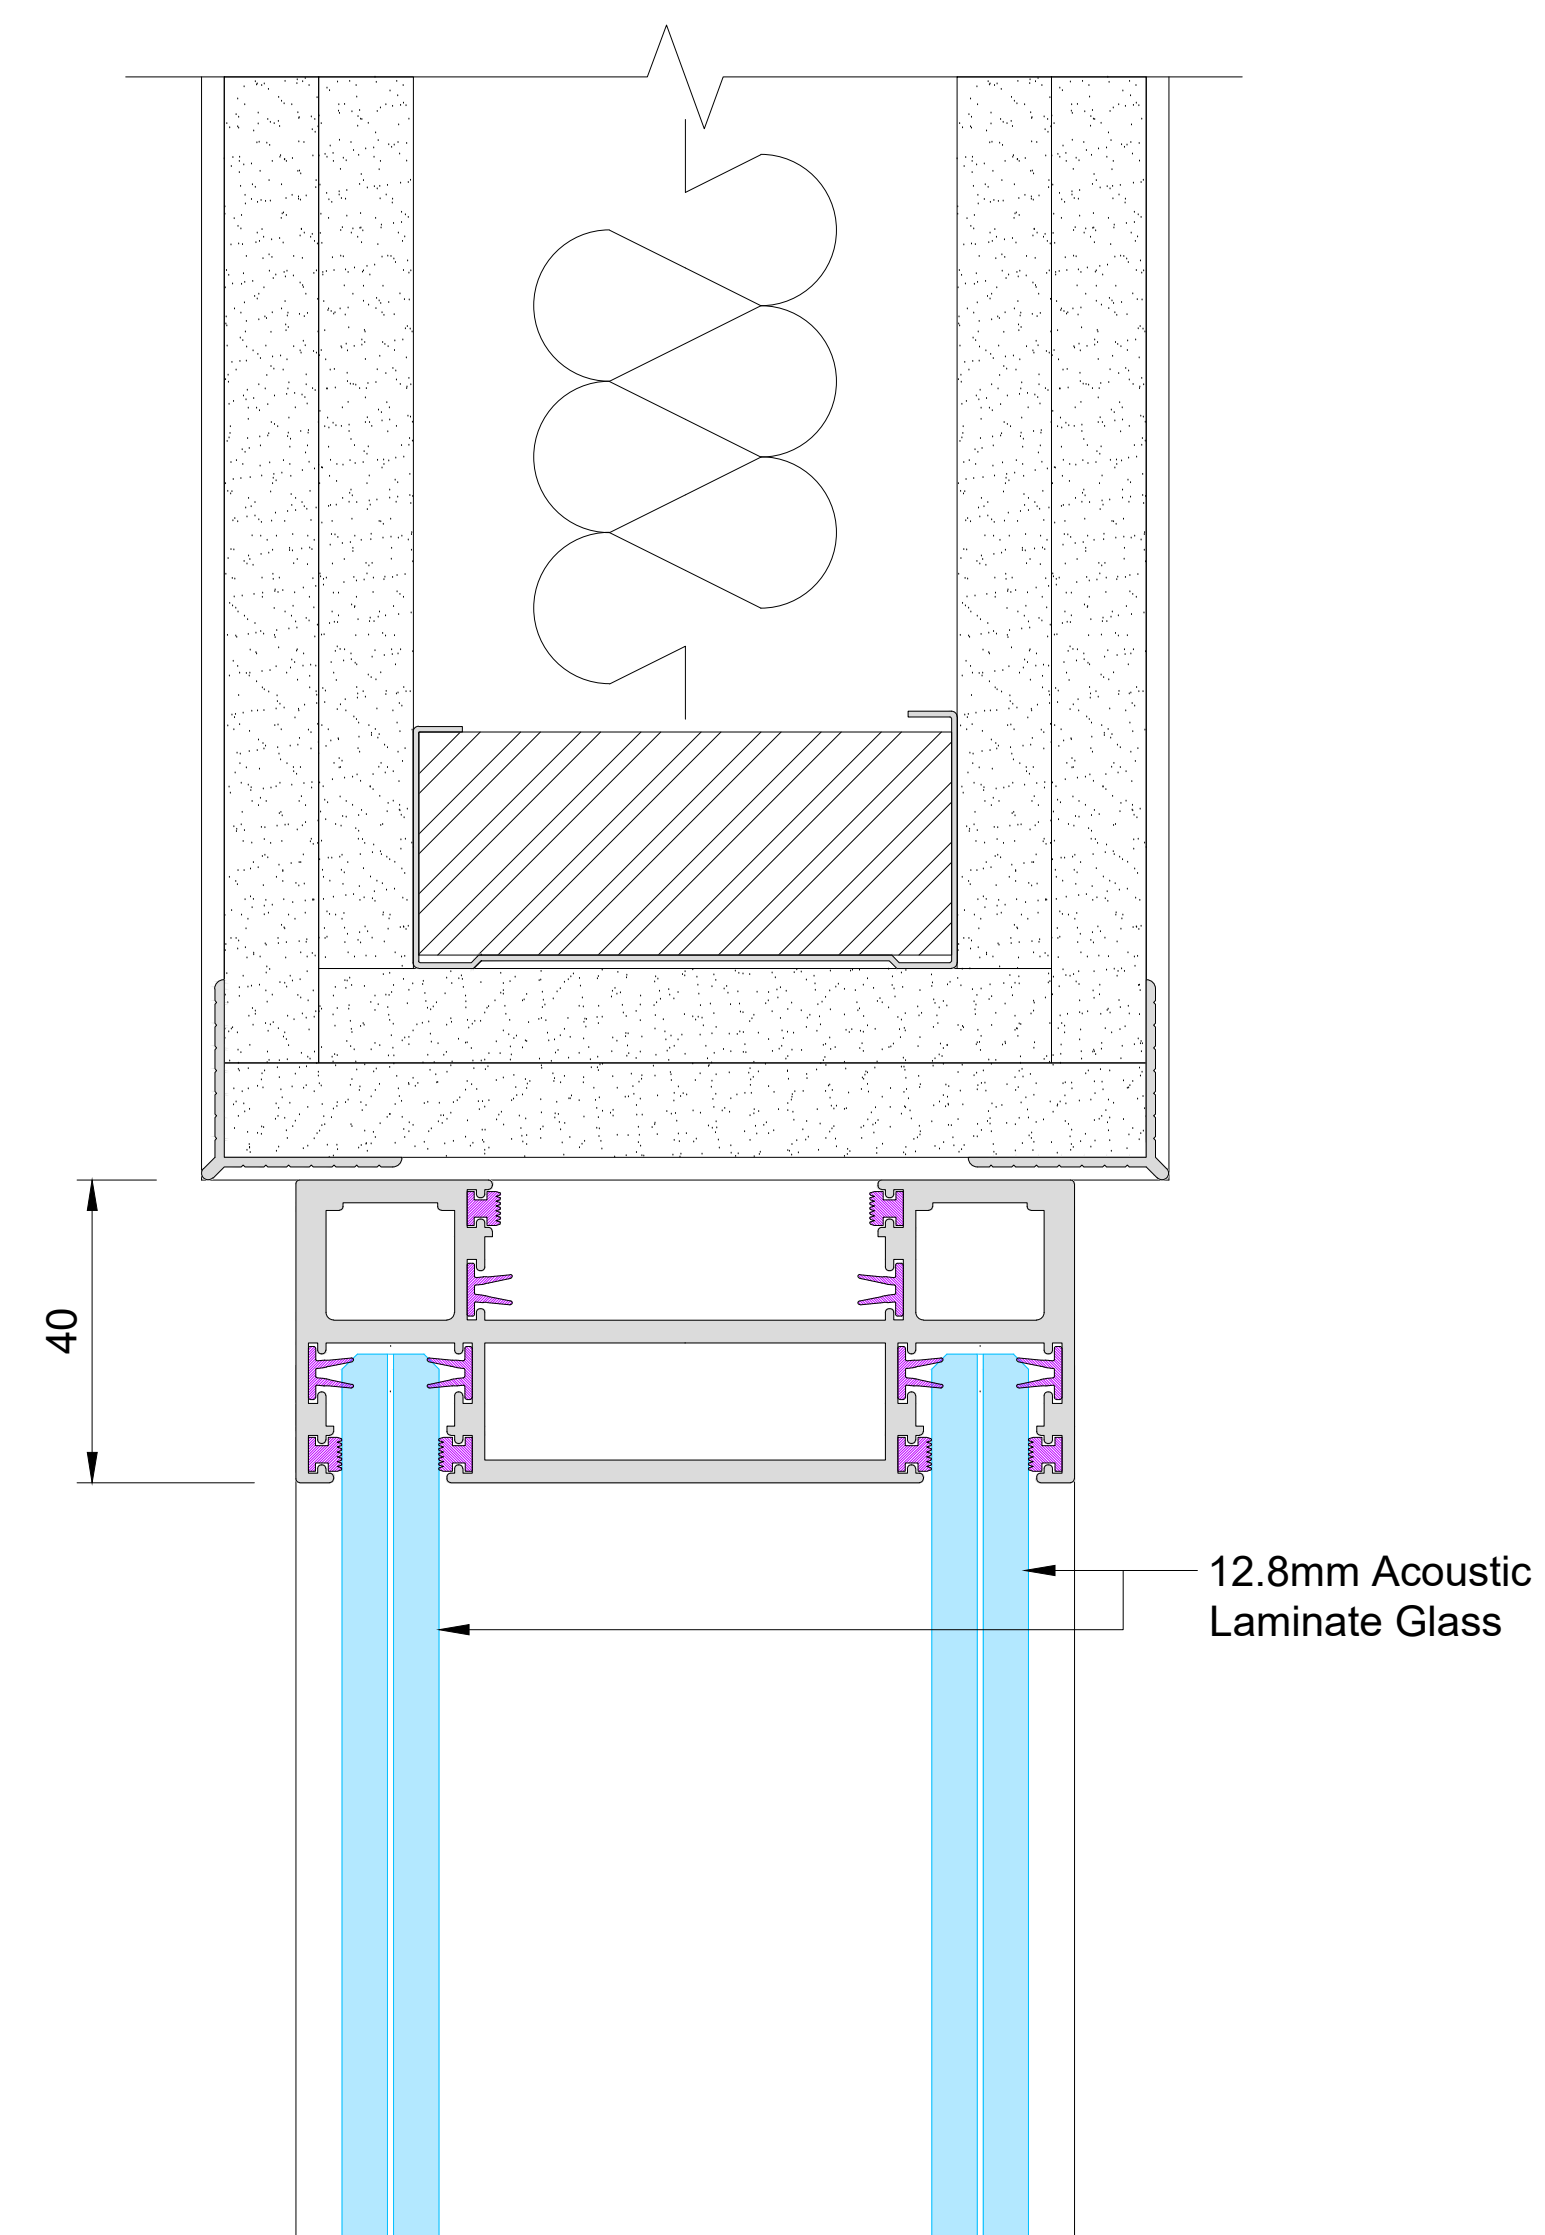


FAIREND ABUTMENT OPTION 1
Surface Mounted Abutment to Drywall Fairend

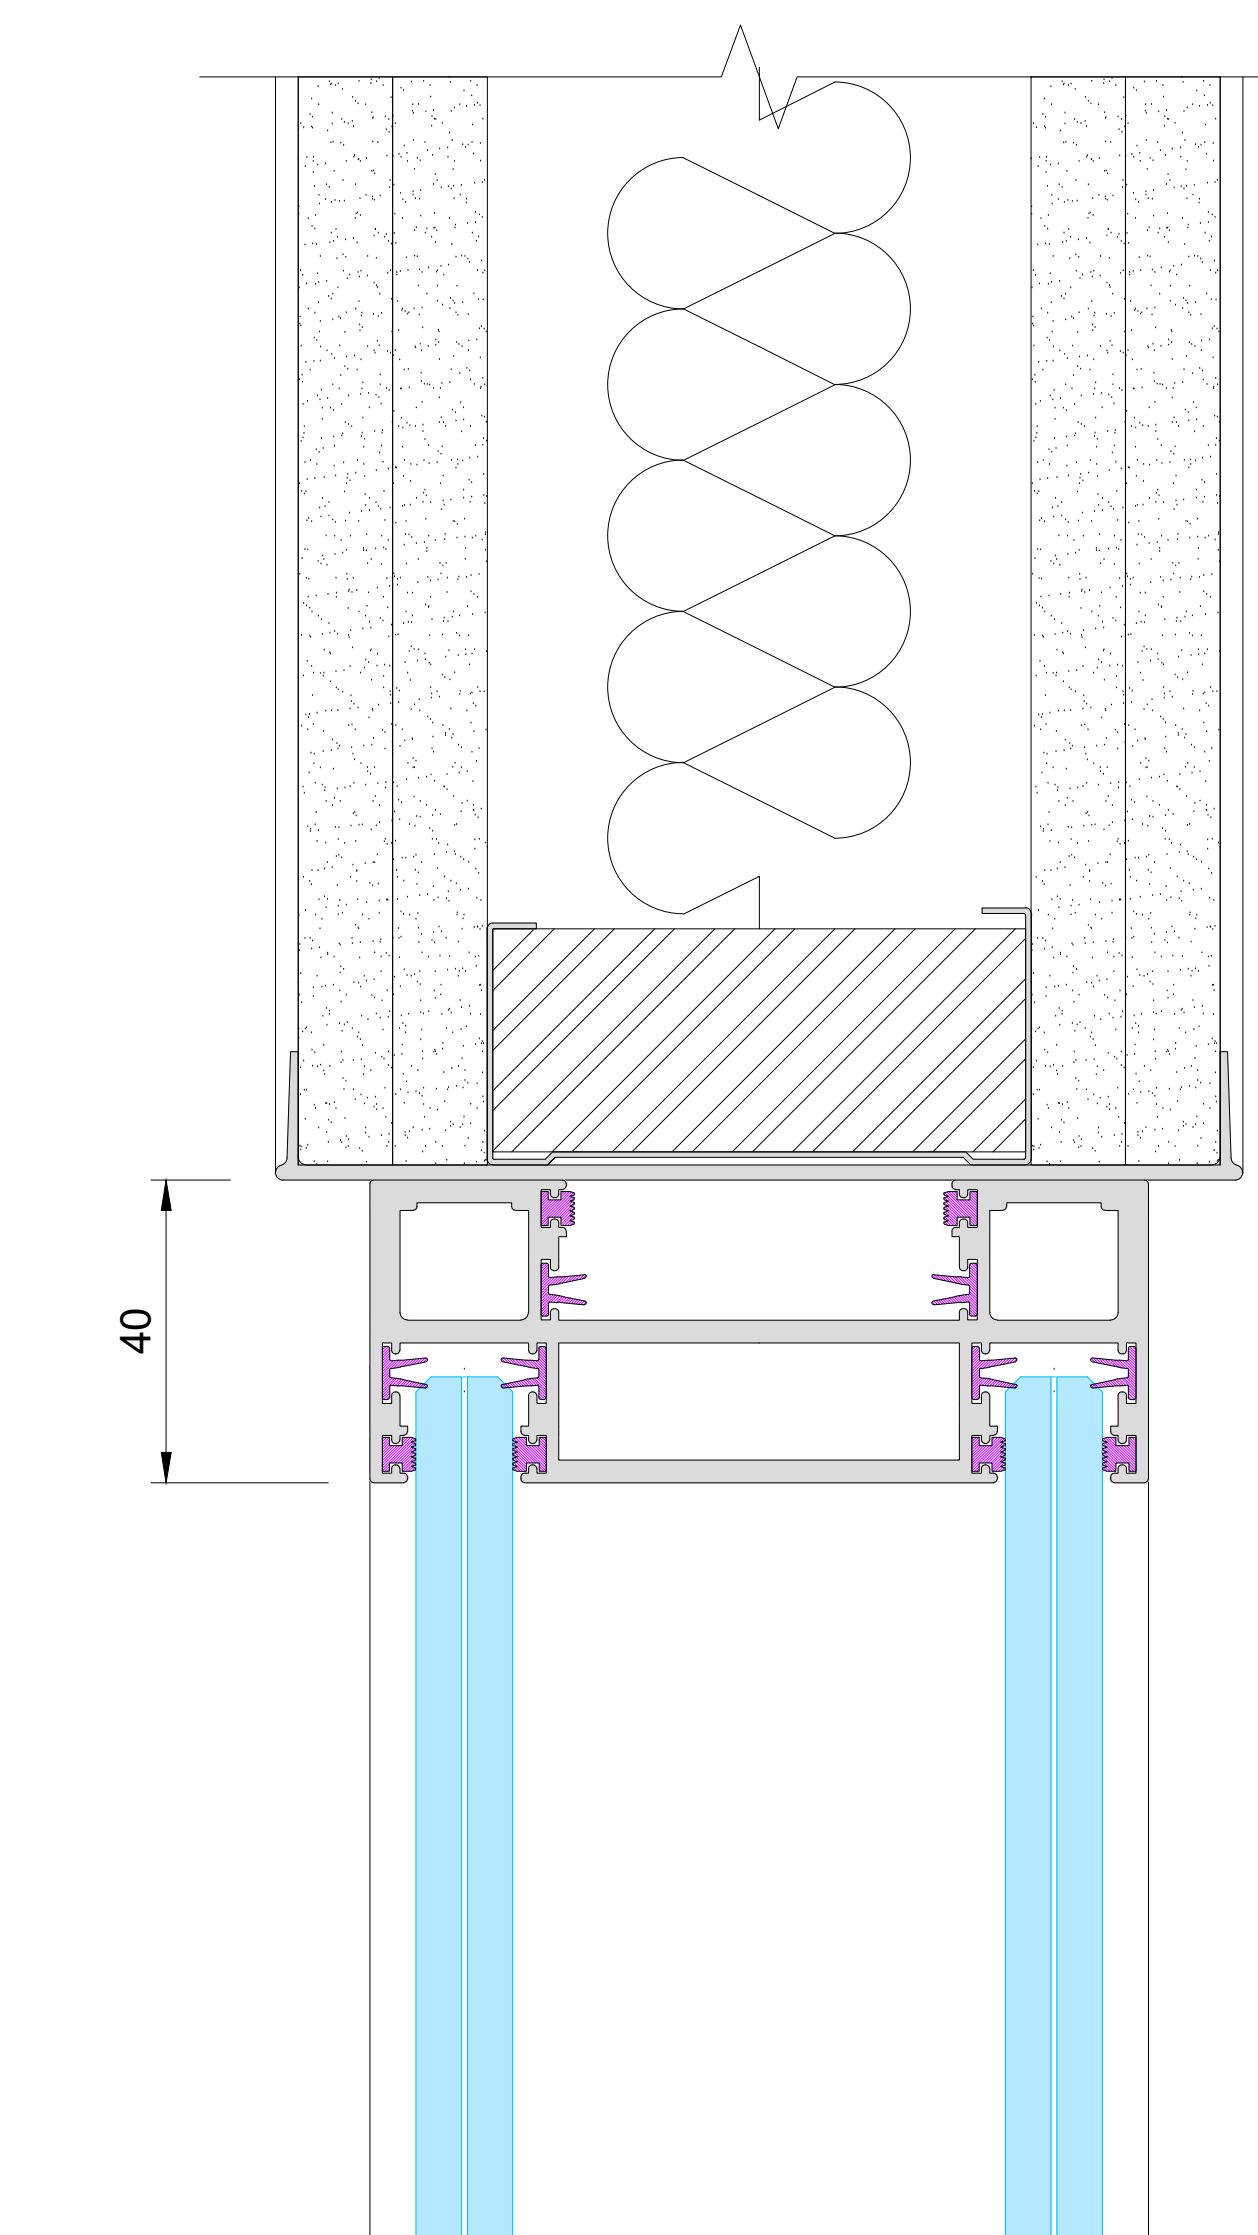


FAIREND ABUTMENT OPTION 2
Surface Mounted Abutment to Drywall Endcap

SILENCE 100 DOUBLE GLAZING - **50dB Rw**


FAIREND ABUTMENT DETAILS

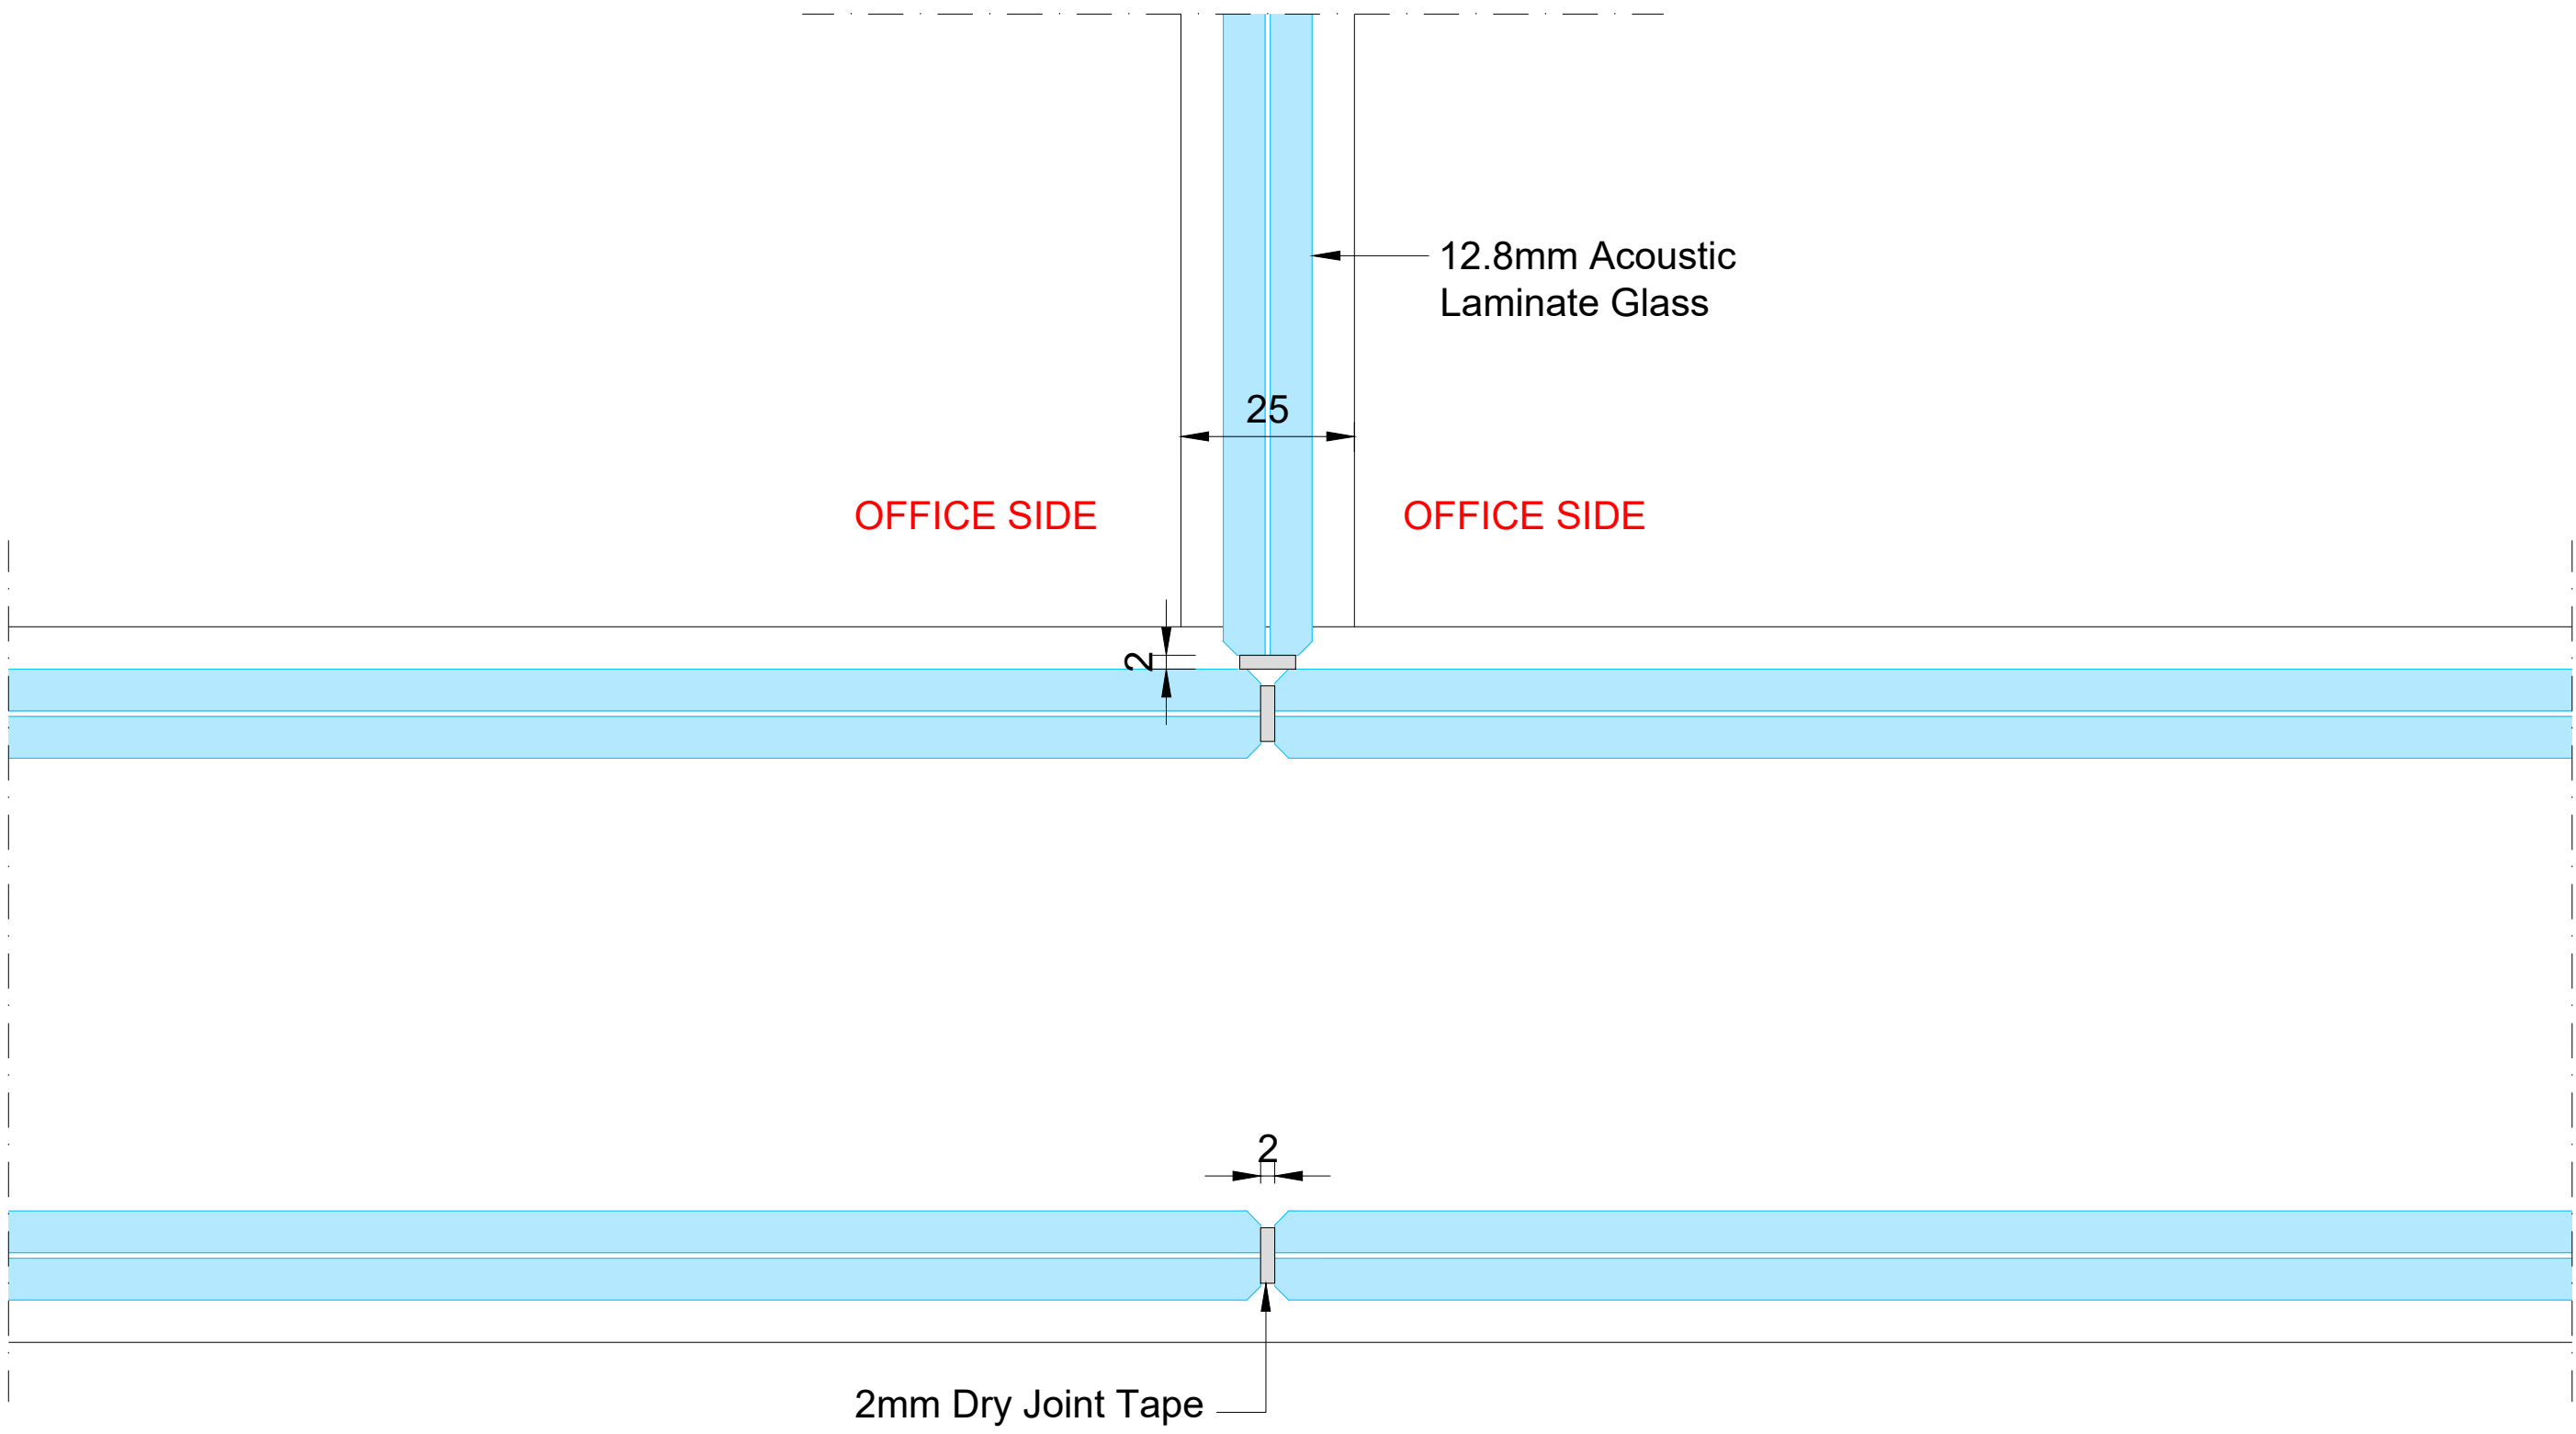

3-WAY OPTION 1
Silence 25 Return Fin
Acoustic Integrity: 38dB Rw

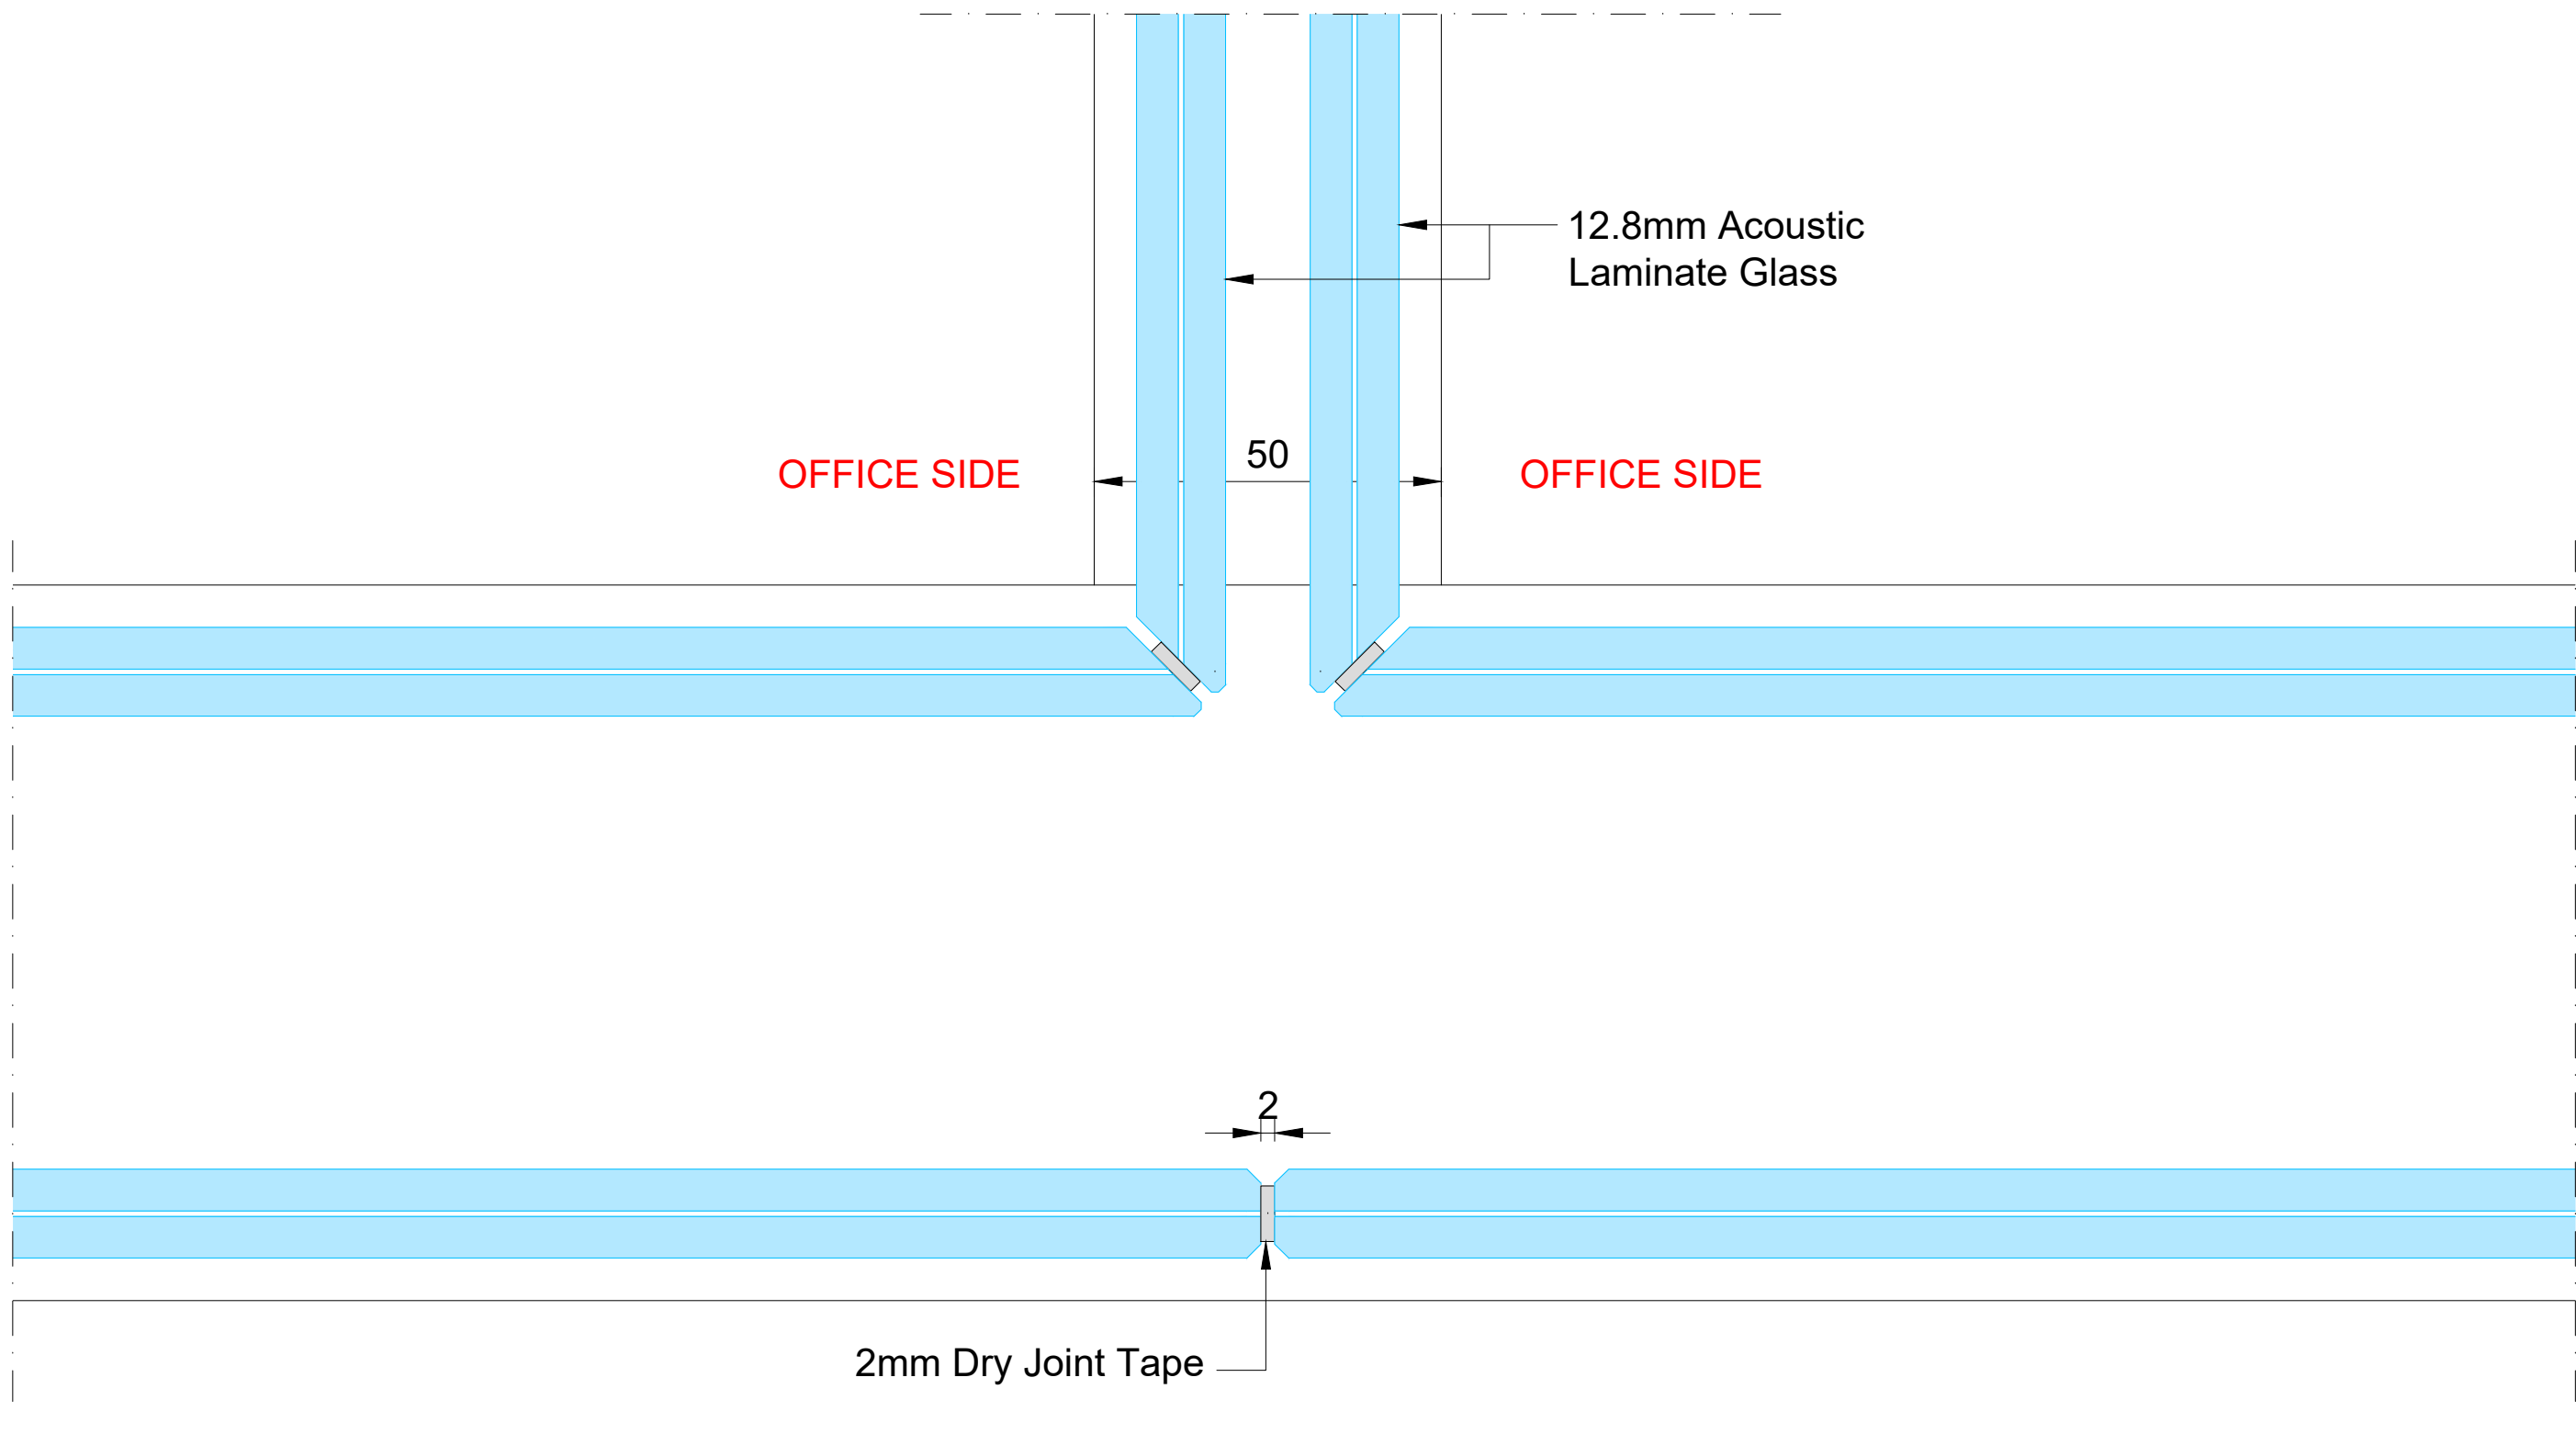

3-WAY OPTION 2
Silence 50 Return Fin
Acoustic Integrity: 45dB Rw

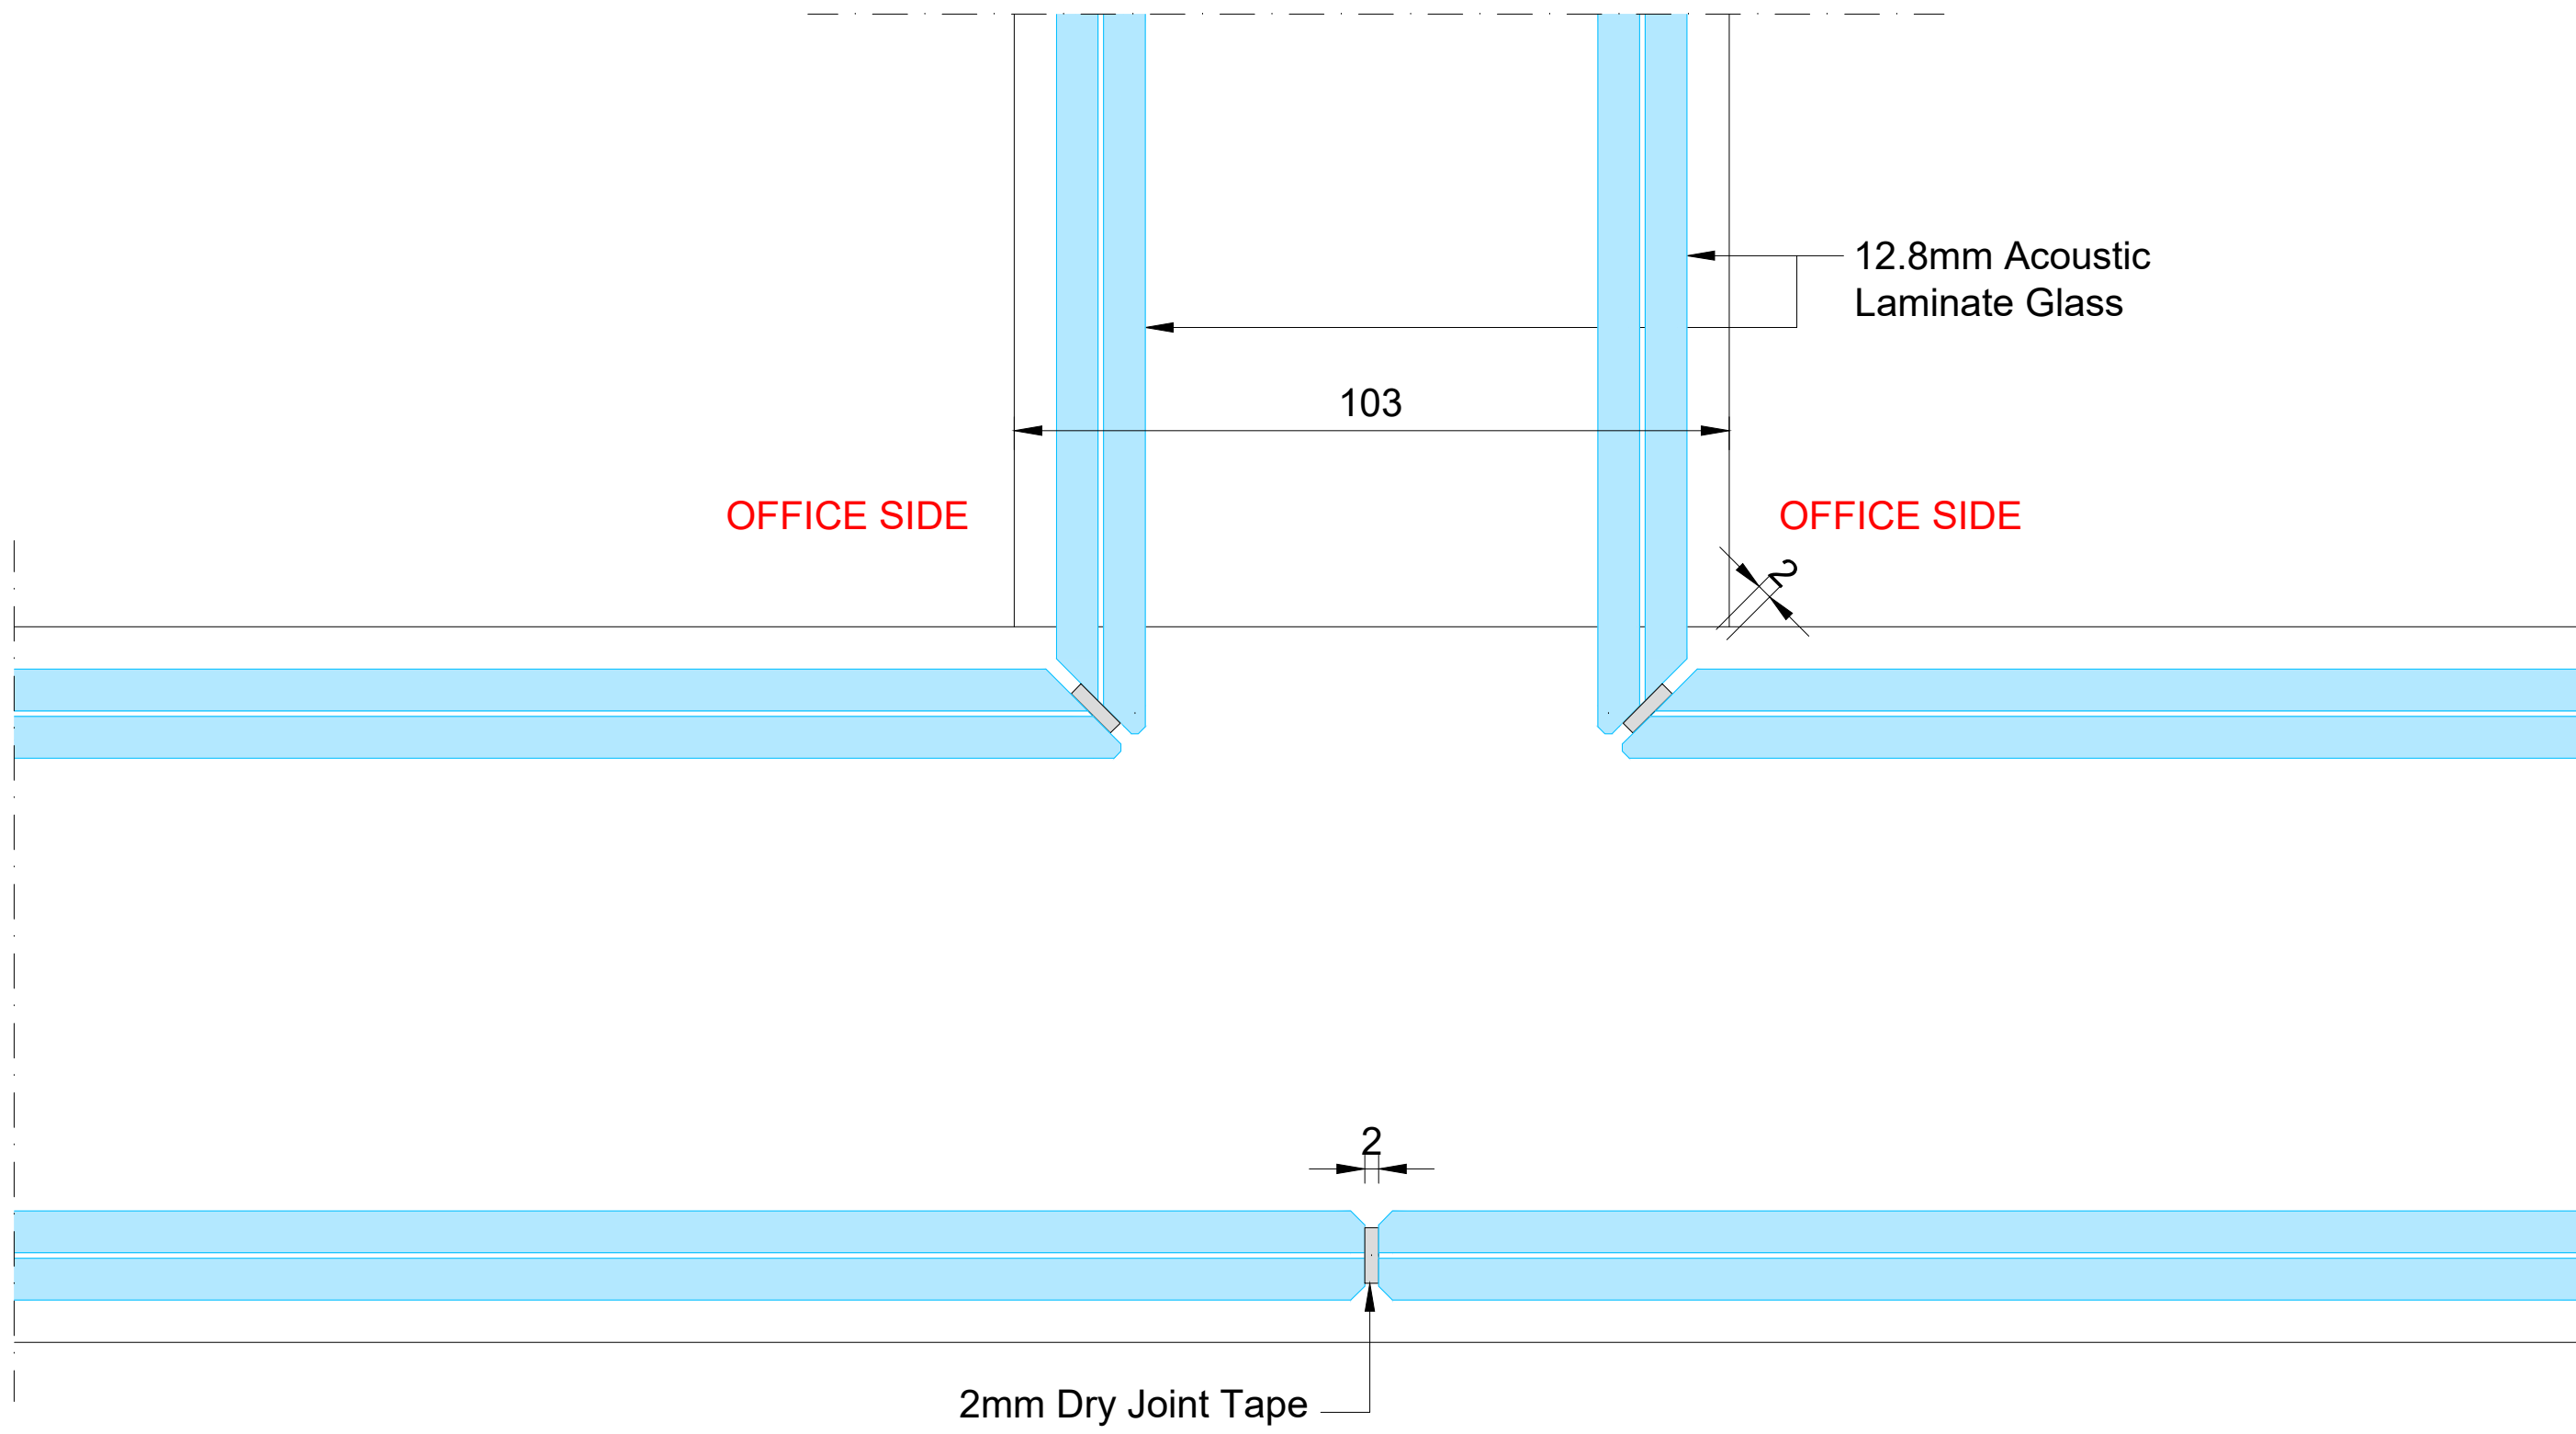

3-WAY OPTION 3
Silence 100 Return Fin
Acoustic Integrity: 50dB Rw

SILENCE 100 DOUBLE GLAZING - **50dB Rw**

3-WAY GLAZED FIN CROSSWALL



Rowan House, Guildford Road, Farnham, GU9 9PZ
Tel: 01252 737973 E-mail: info@siosystems.com