

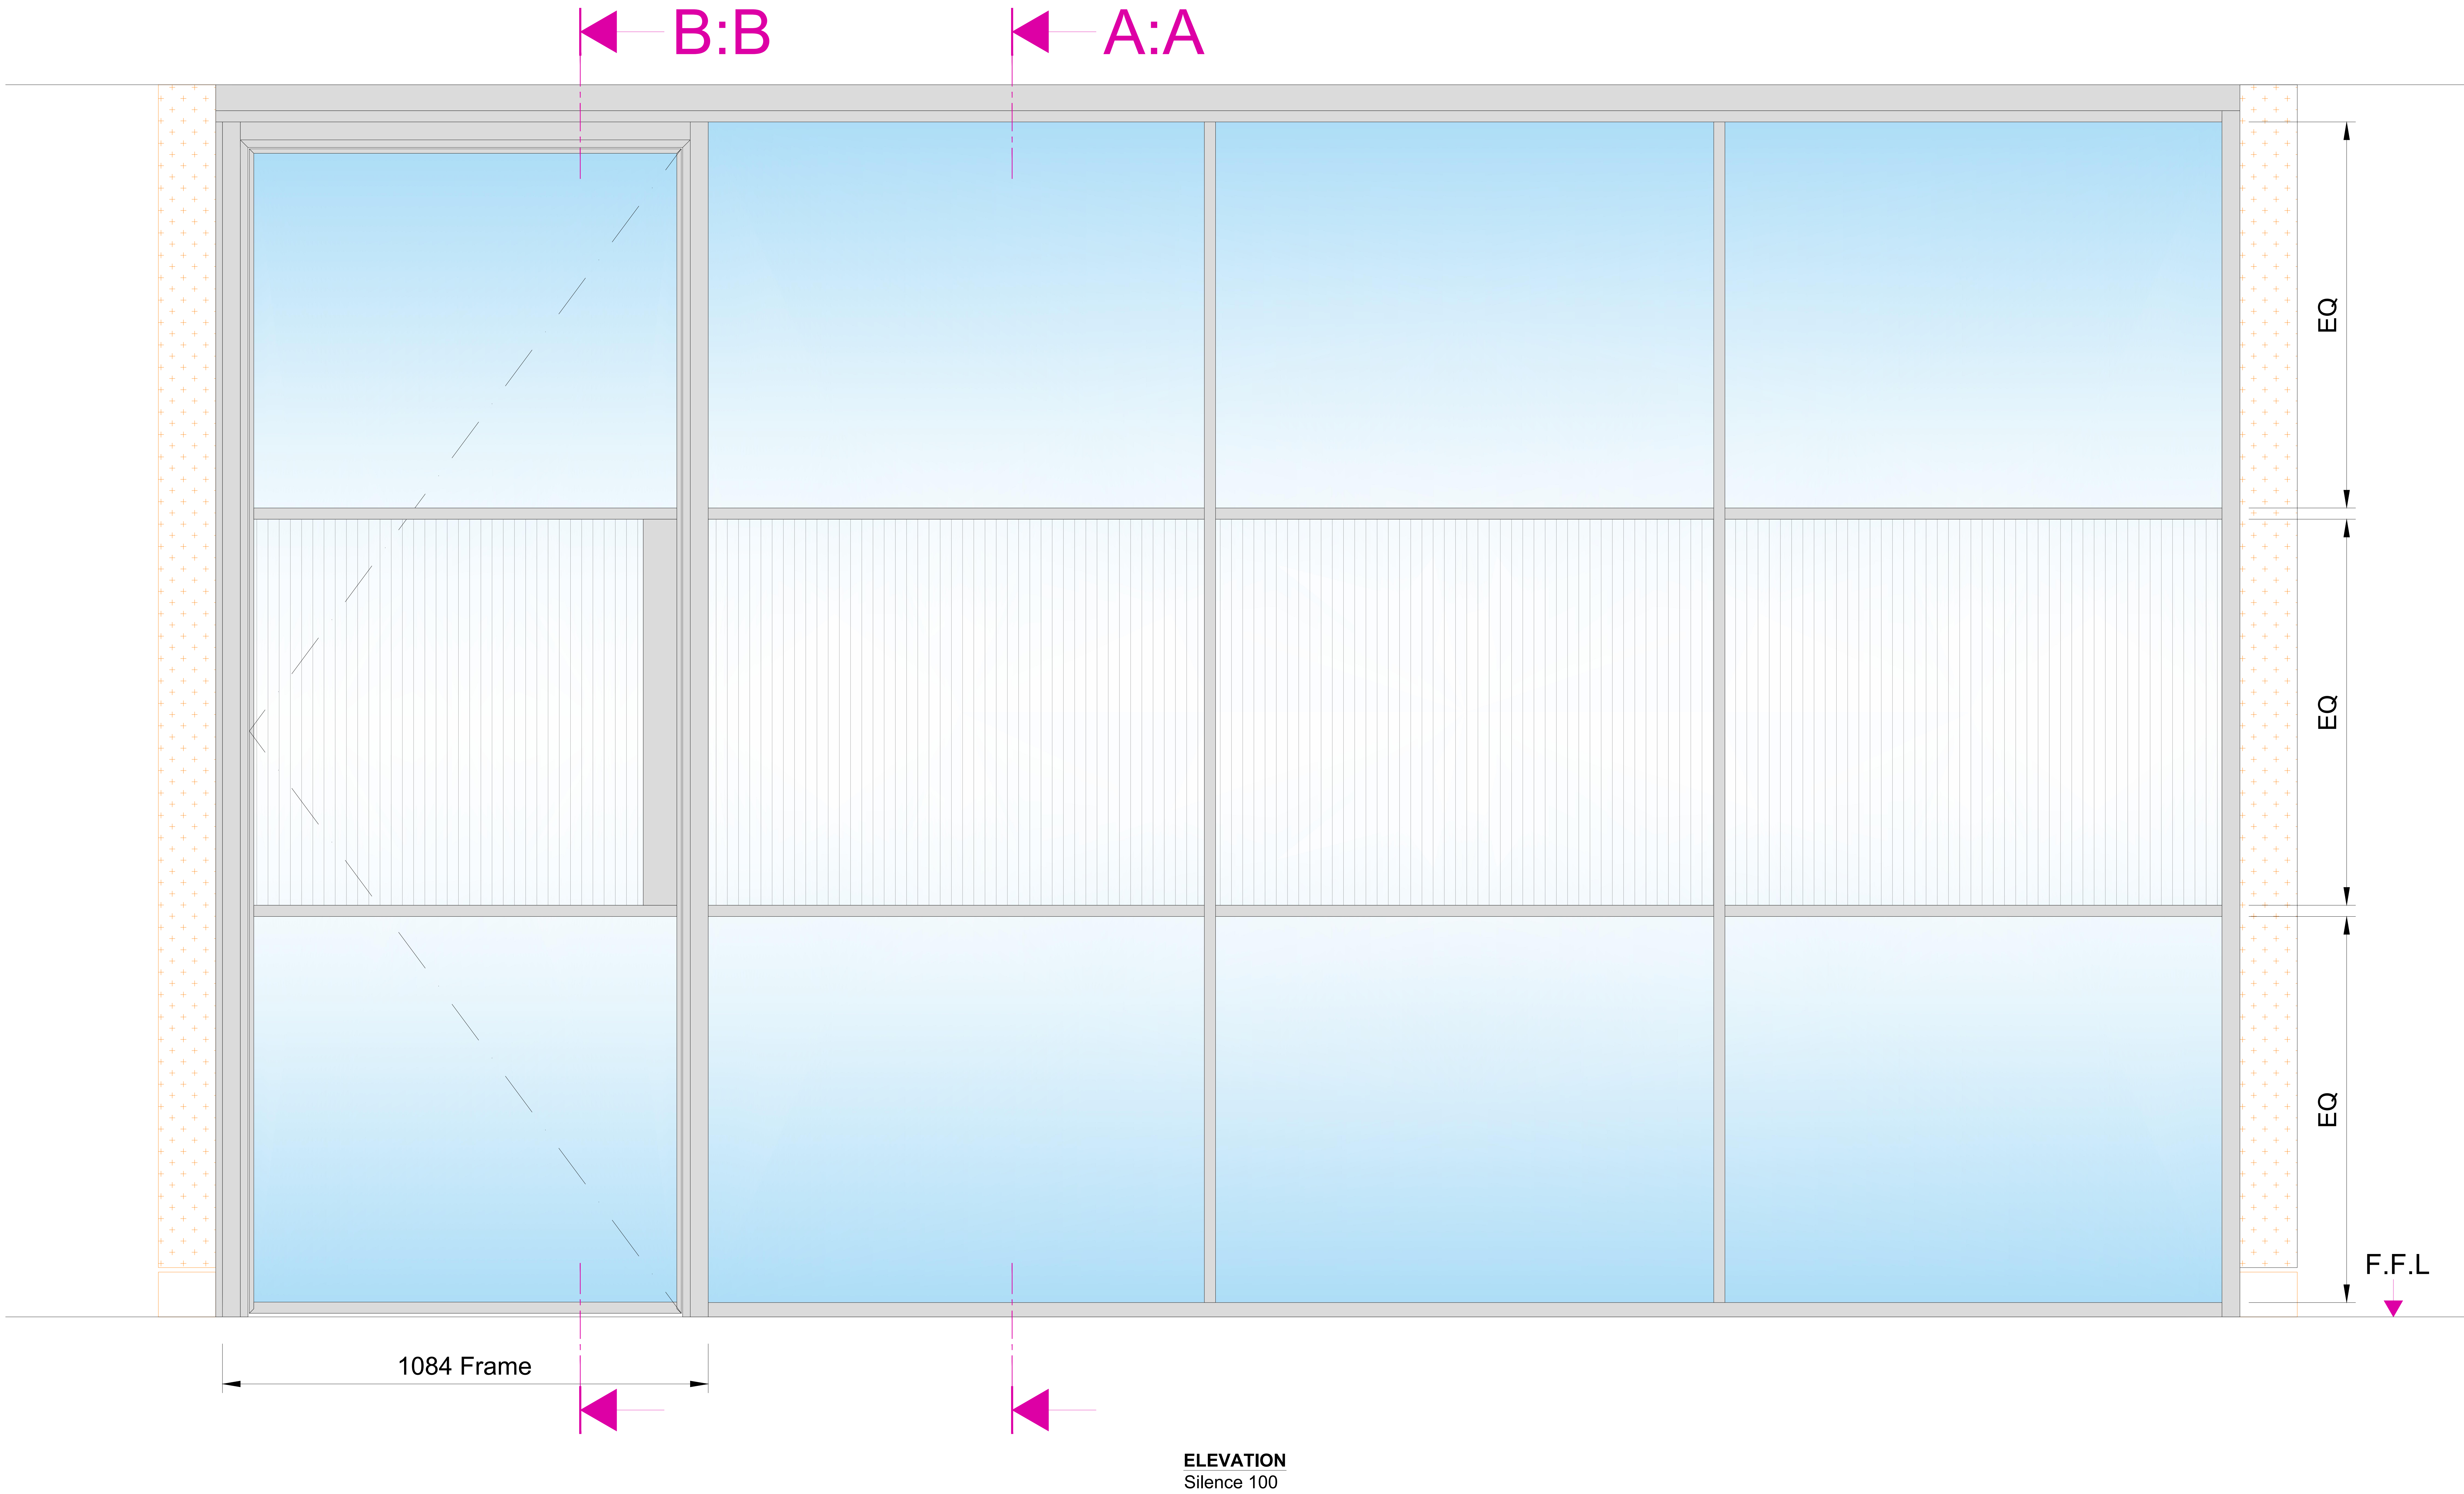
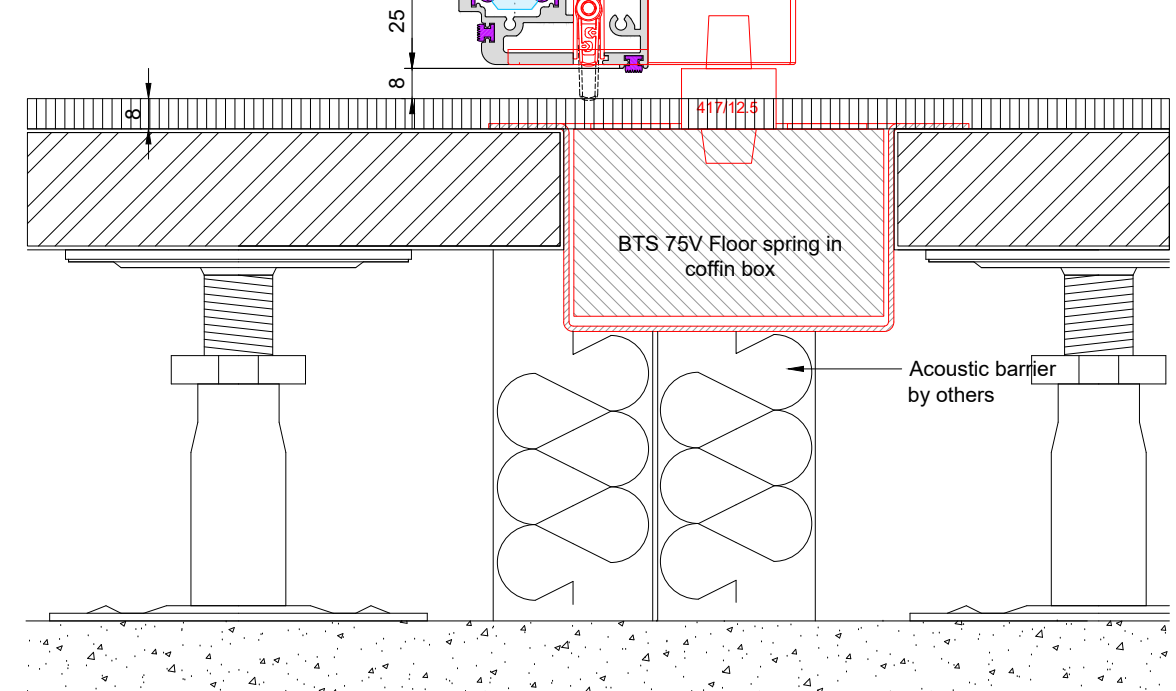
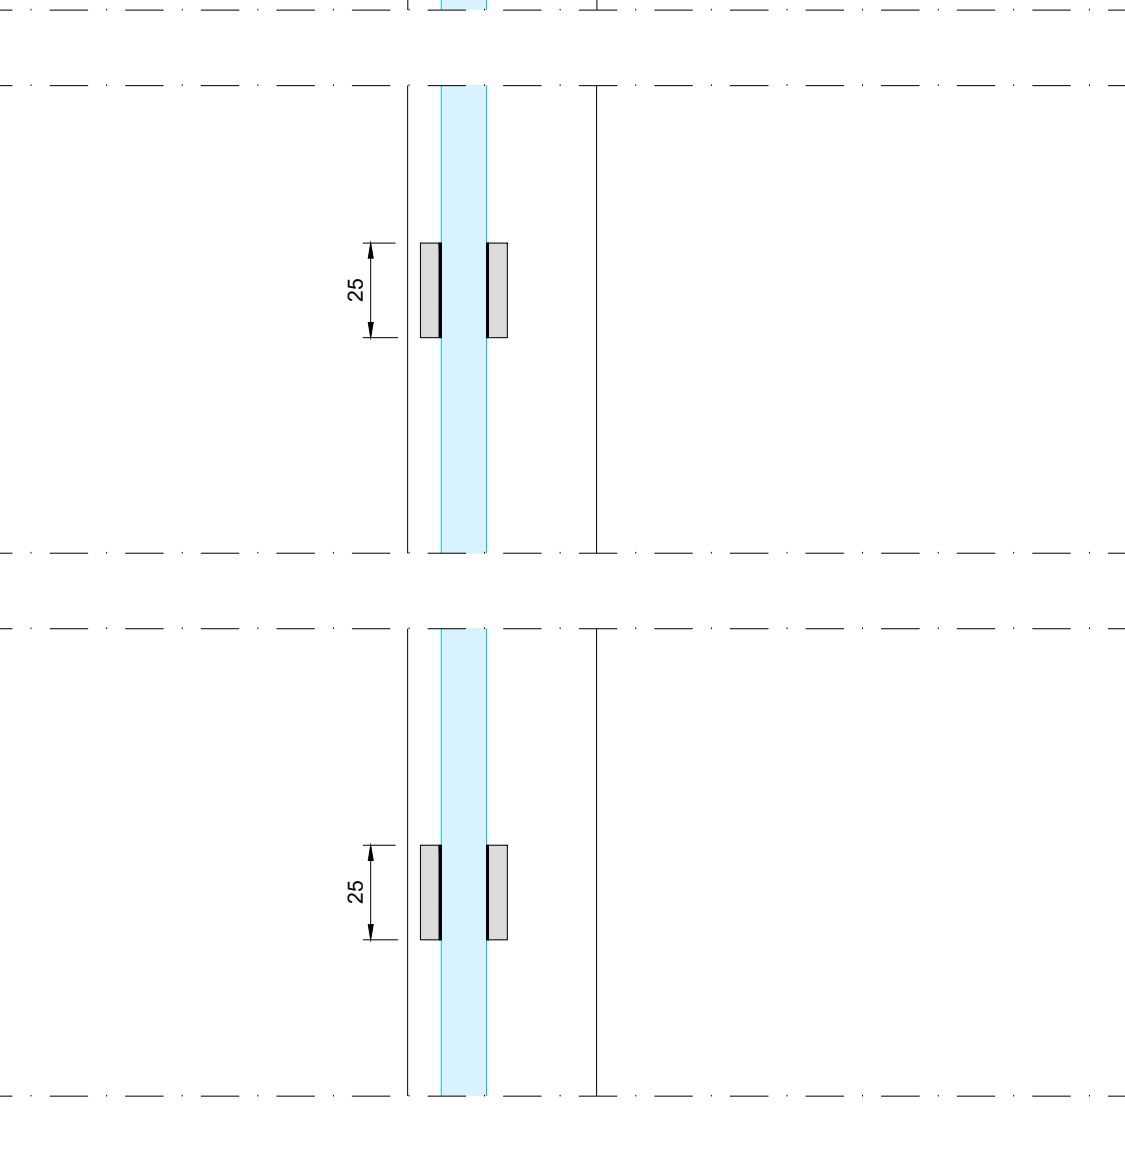


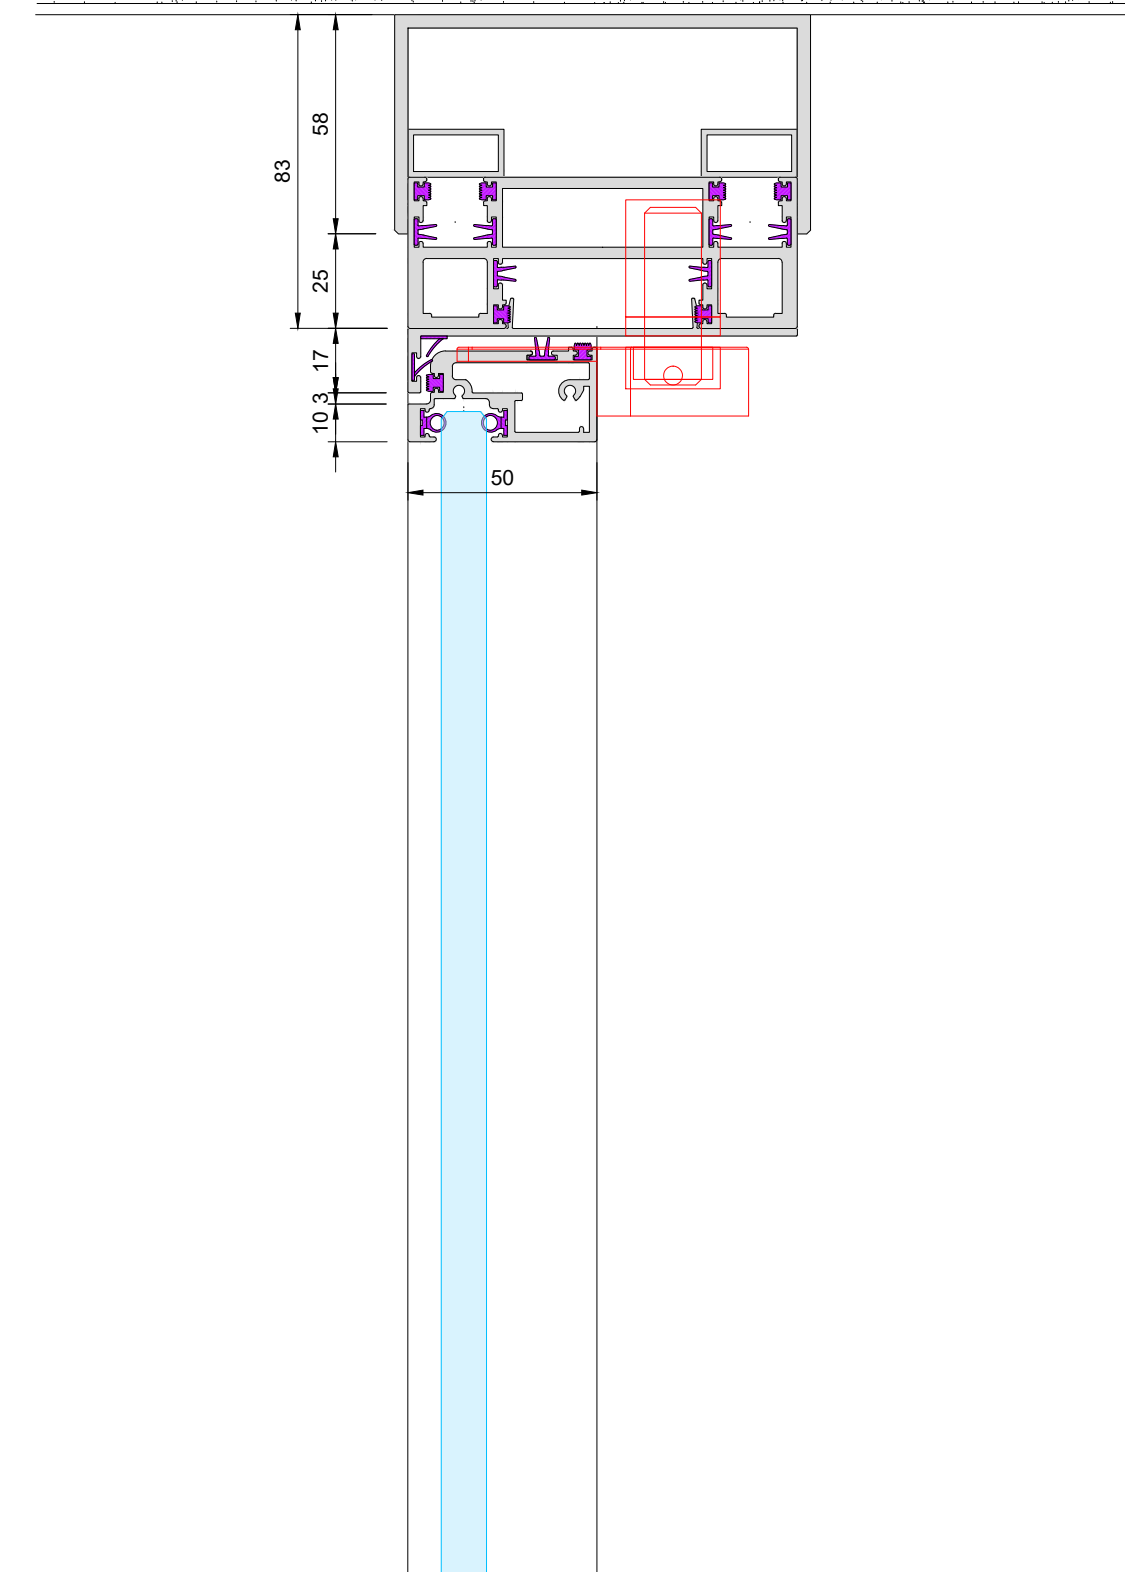

SILENCE 100 DOUBLE GLAZING - 50dB Rw


TYPICAL ELEVATION

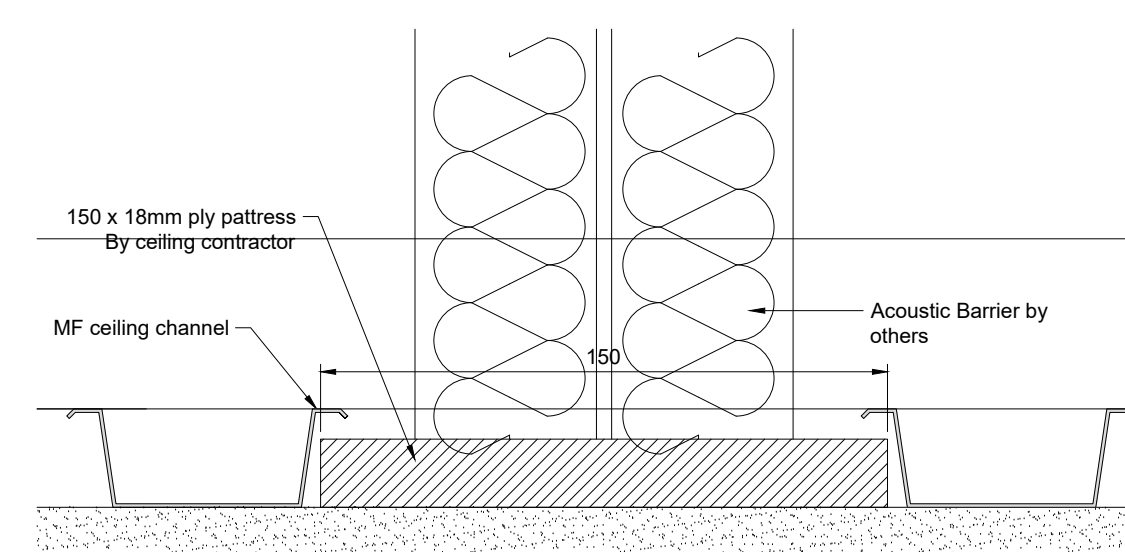


VERTICAL SECTION B:B
FULCRUM Single Glazed Pivot Door
+/- 25mm Deflection
Scale 1:2 @ A0
Acoustic Integrity: 34dB Rw




Rowan House, Guildford Road, Farnham, GU9 9PZ
Tel: 01252 737973 E-mail: info@siosystems.com

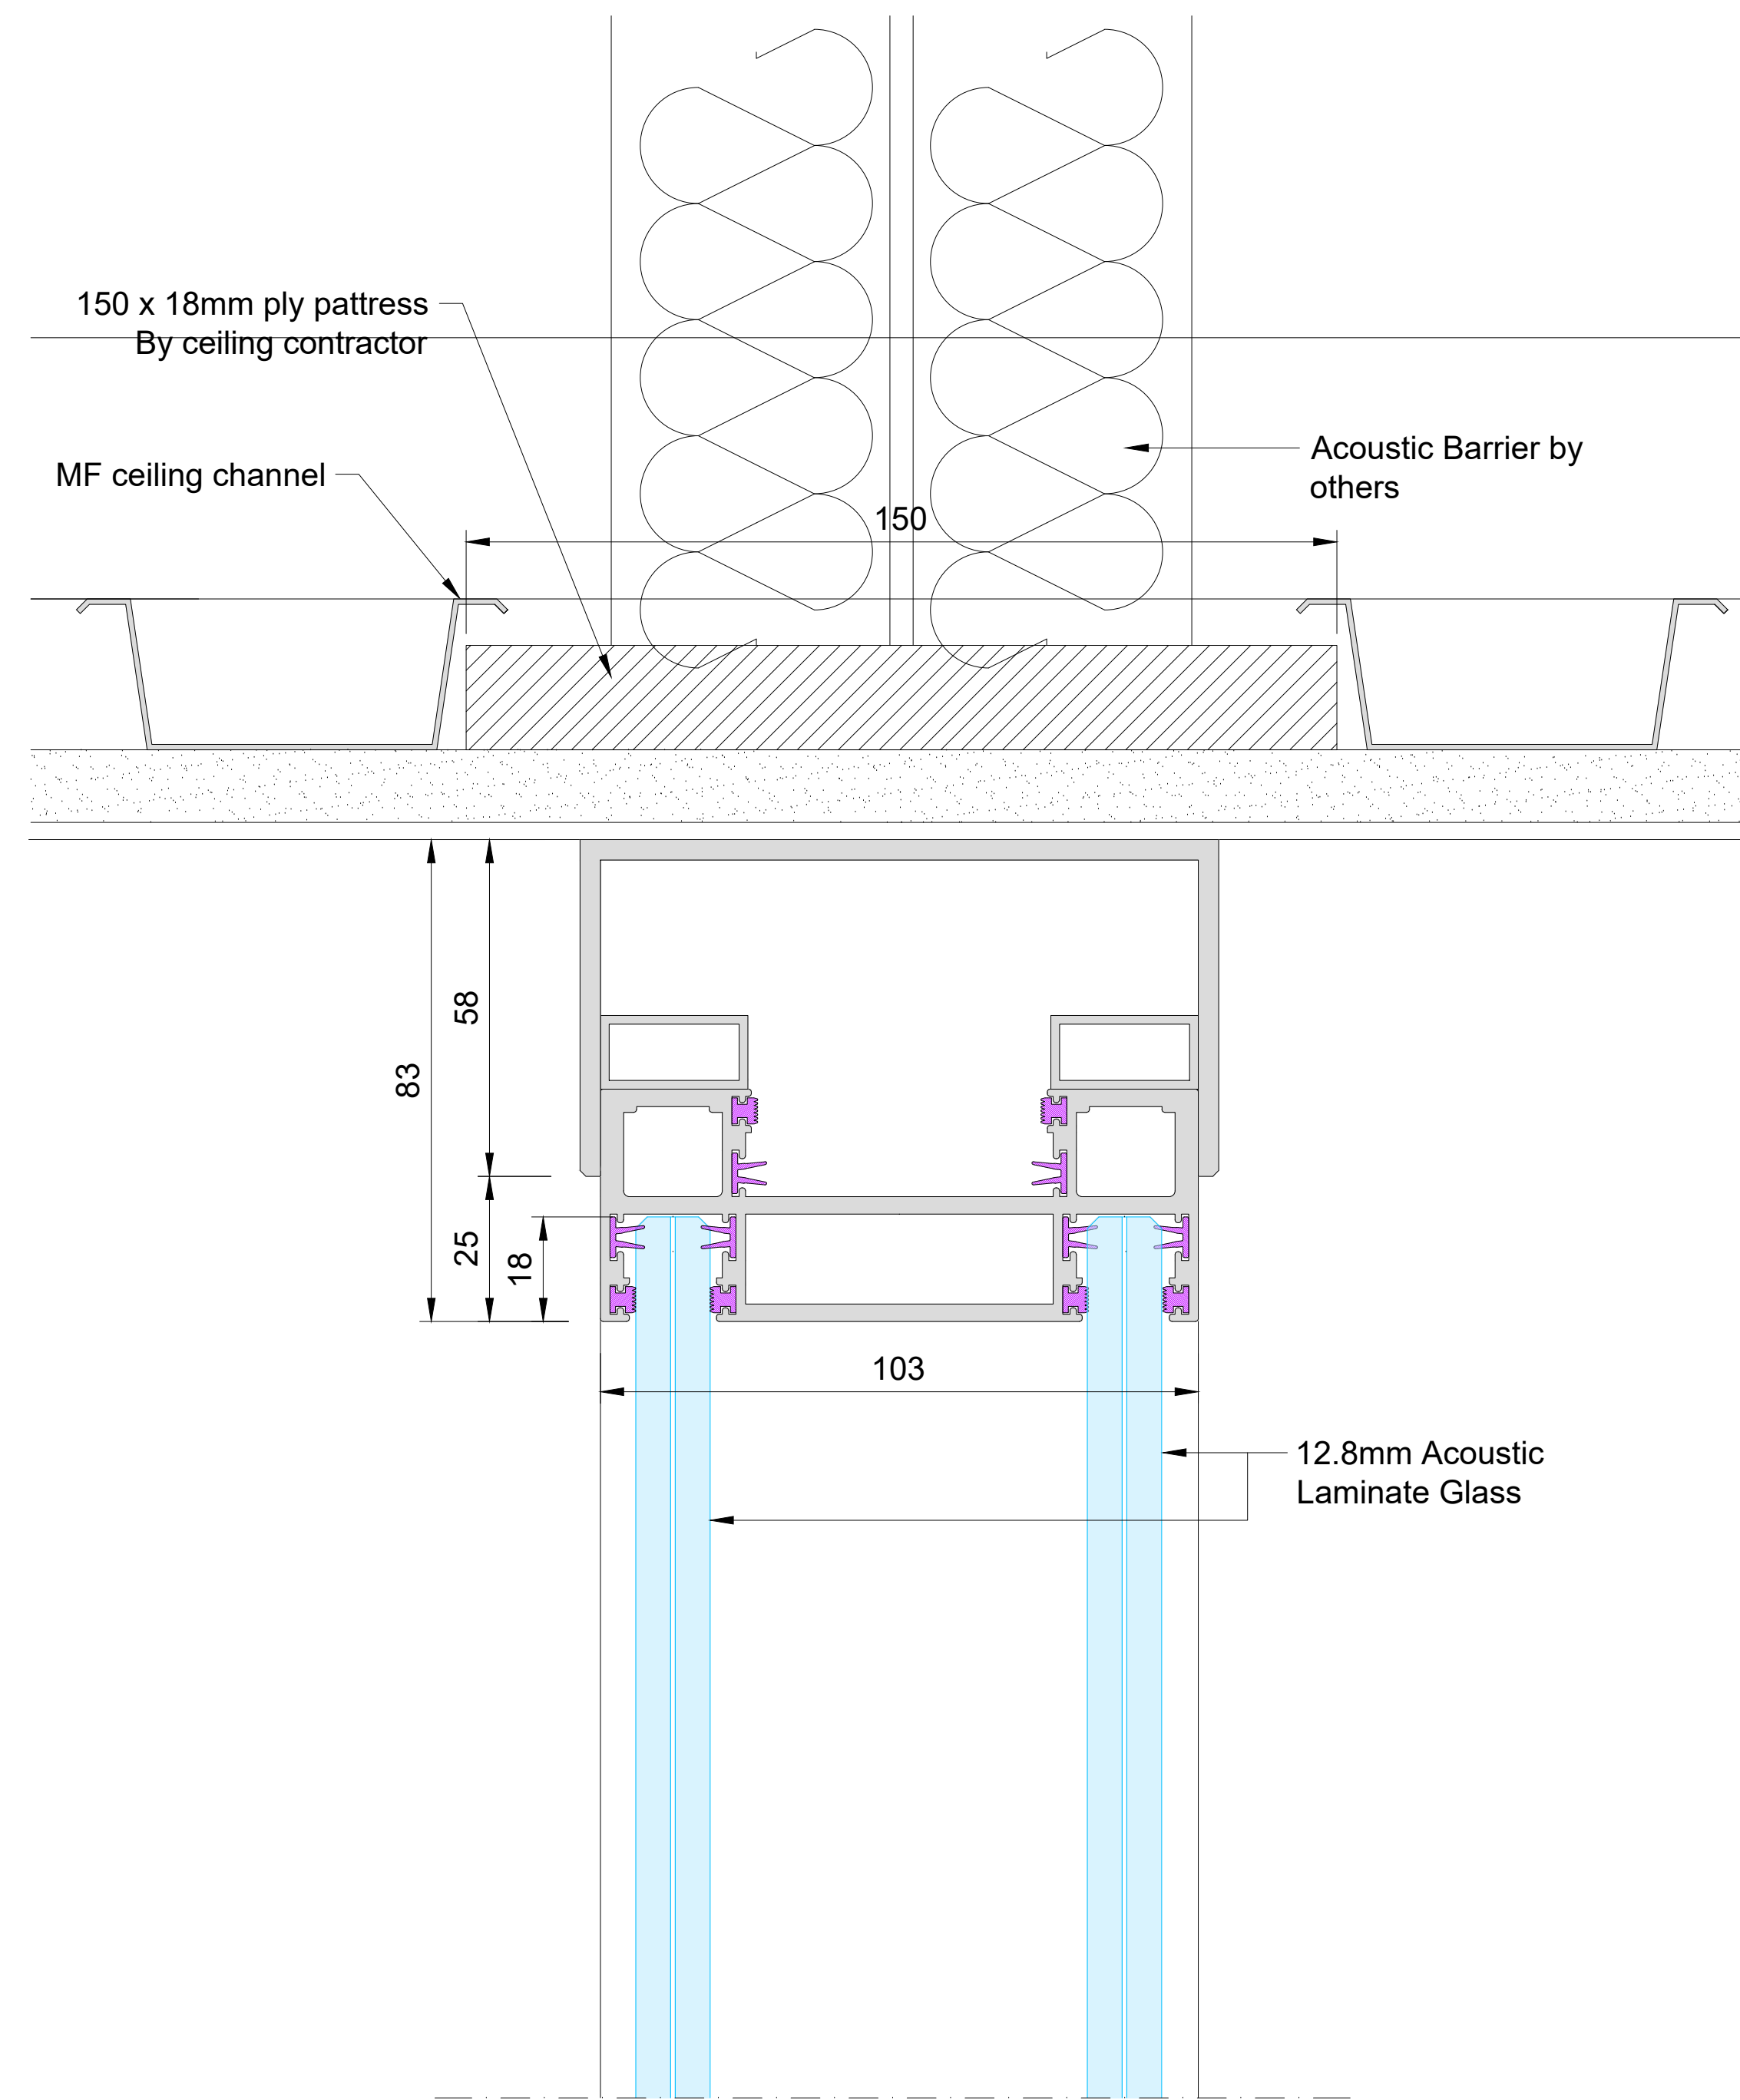

OPTION 1
Surface Mounted Deflection
+/- 25mm

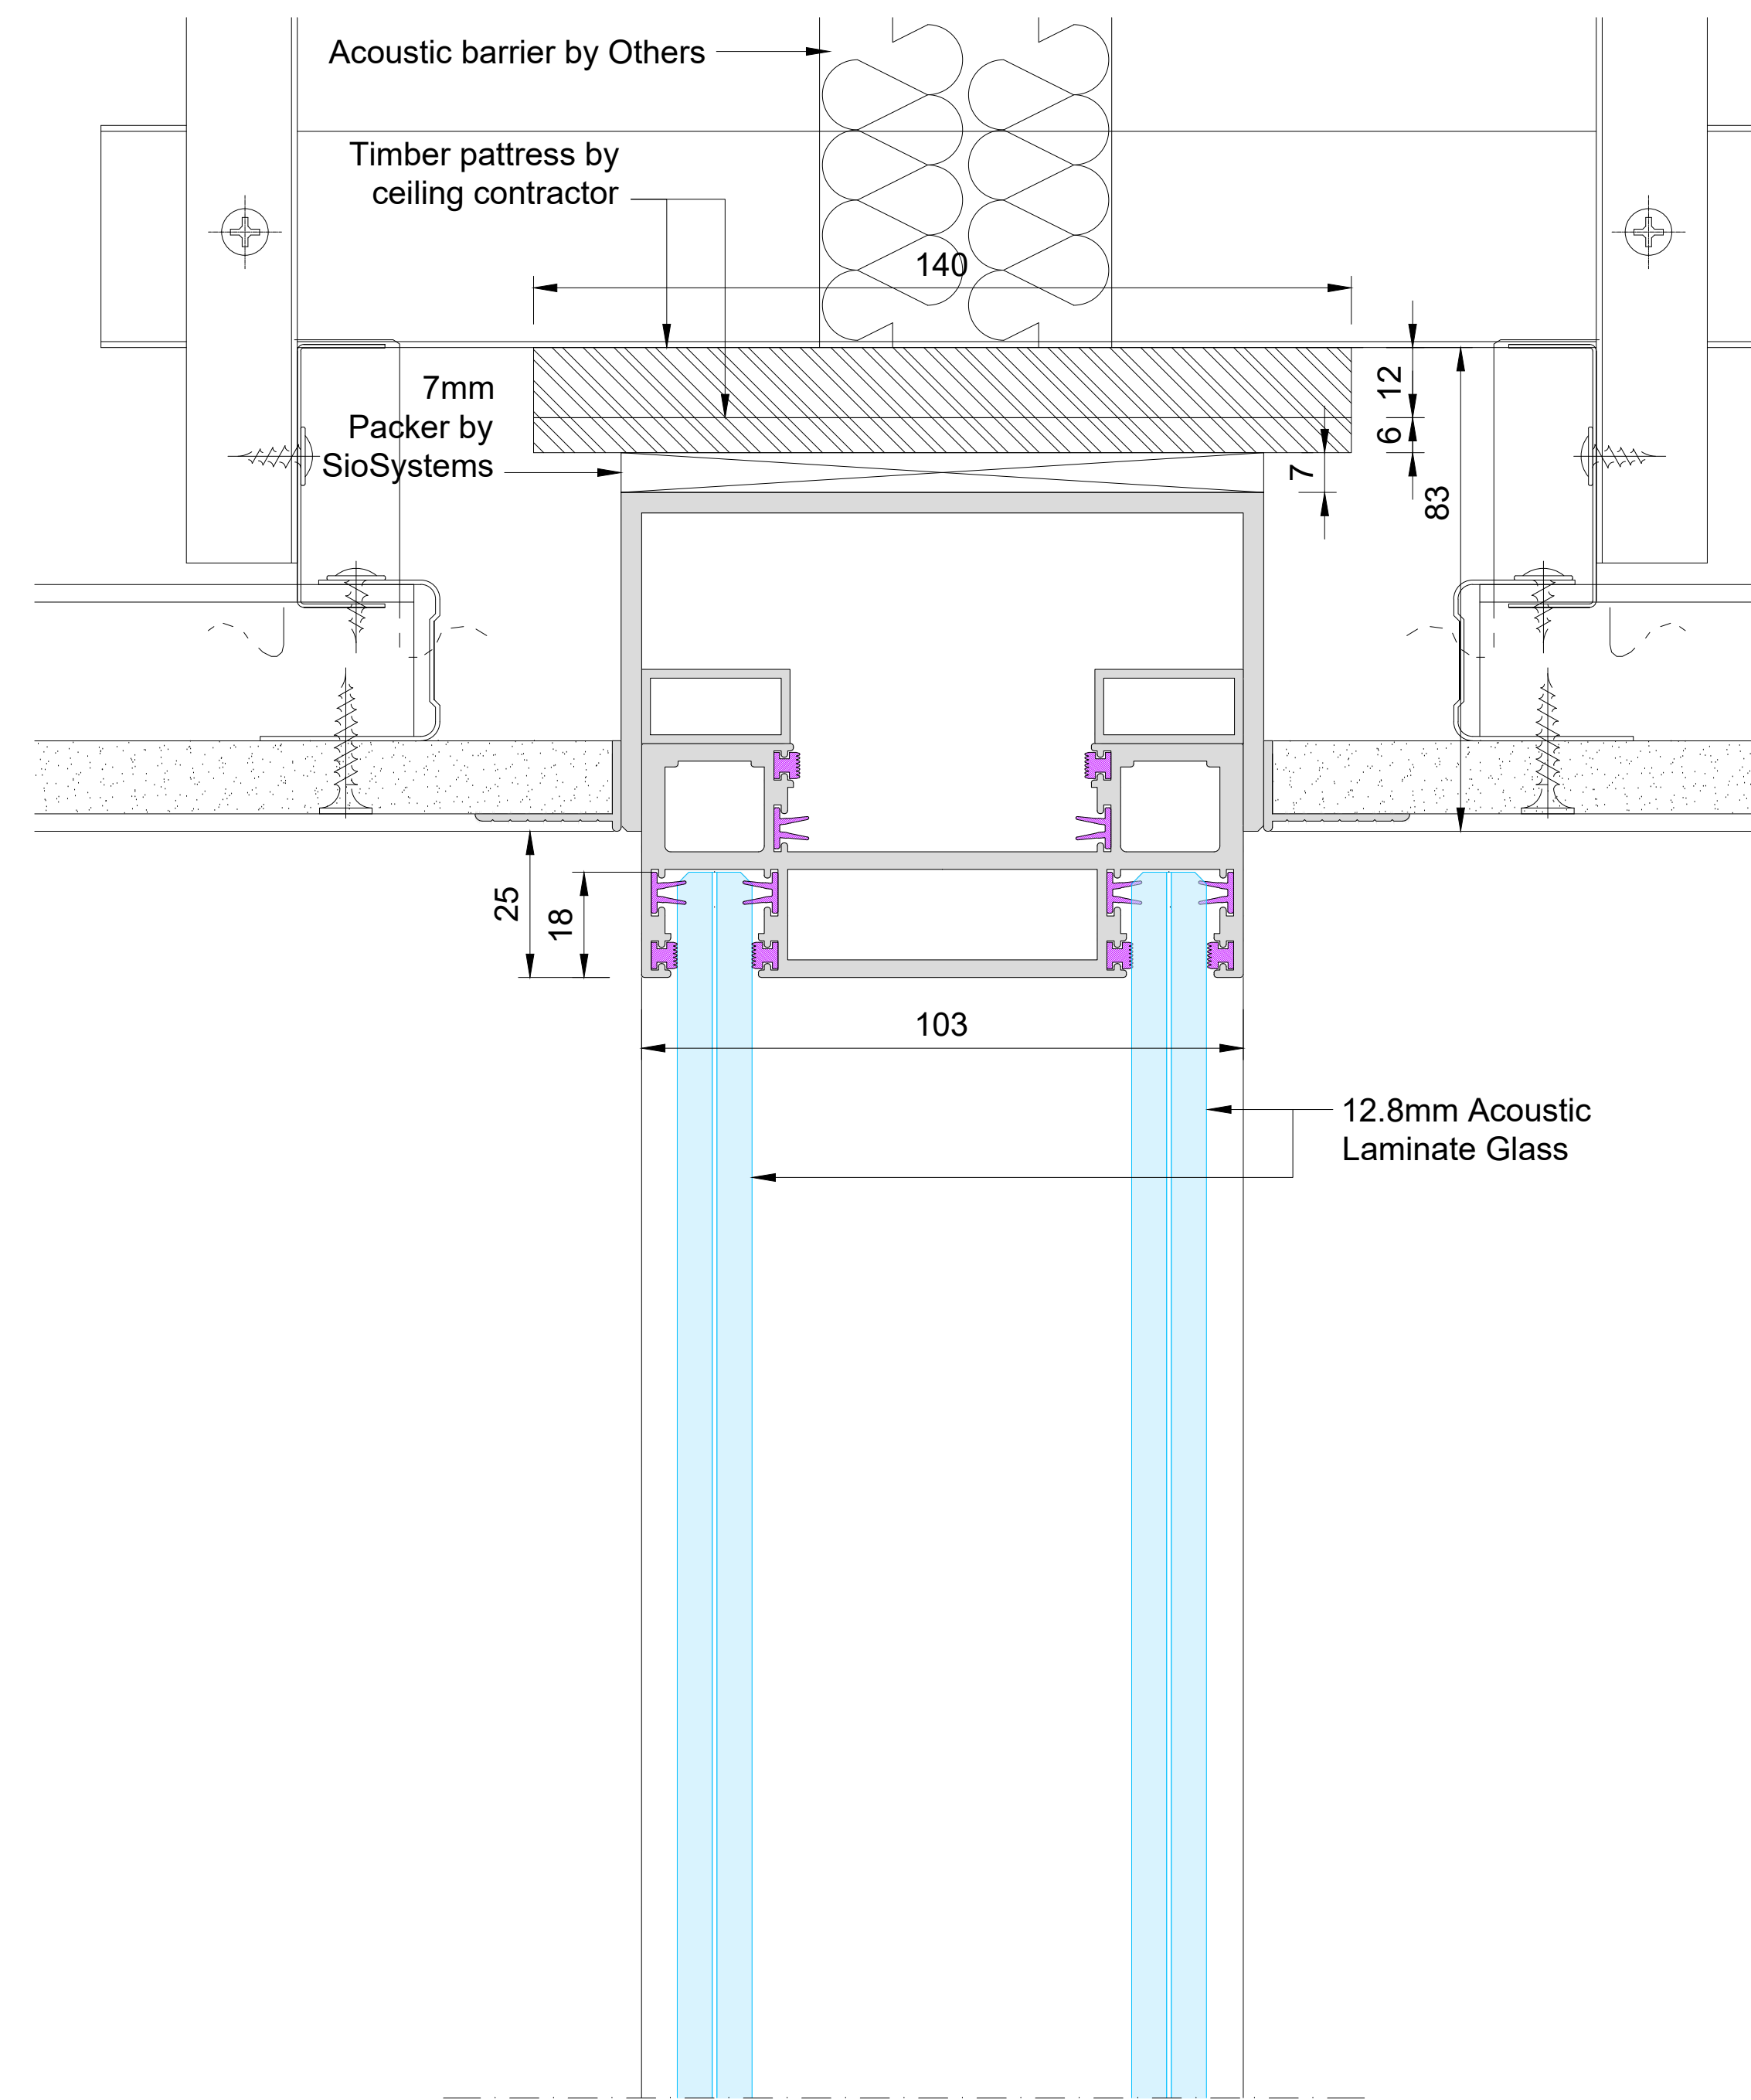

OPTION 2
Recessed Deflection in Ceiling
+/- 25mm

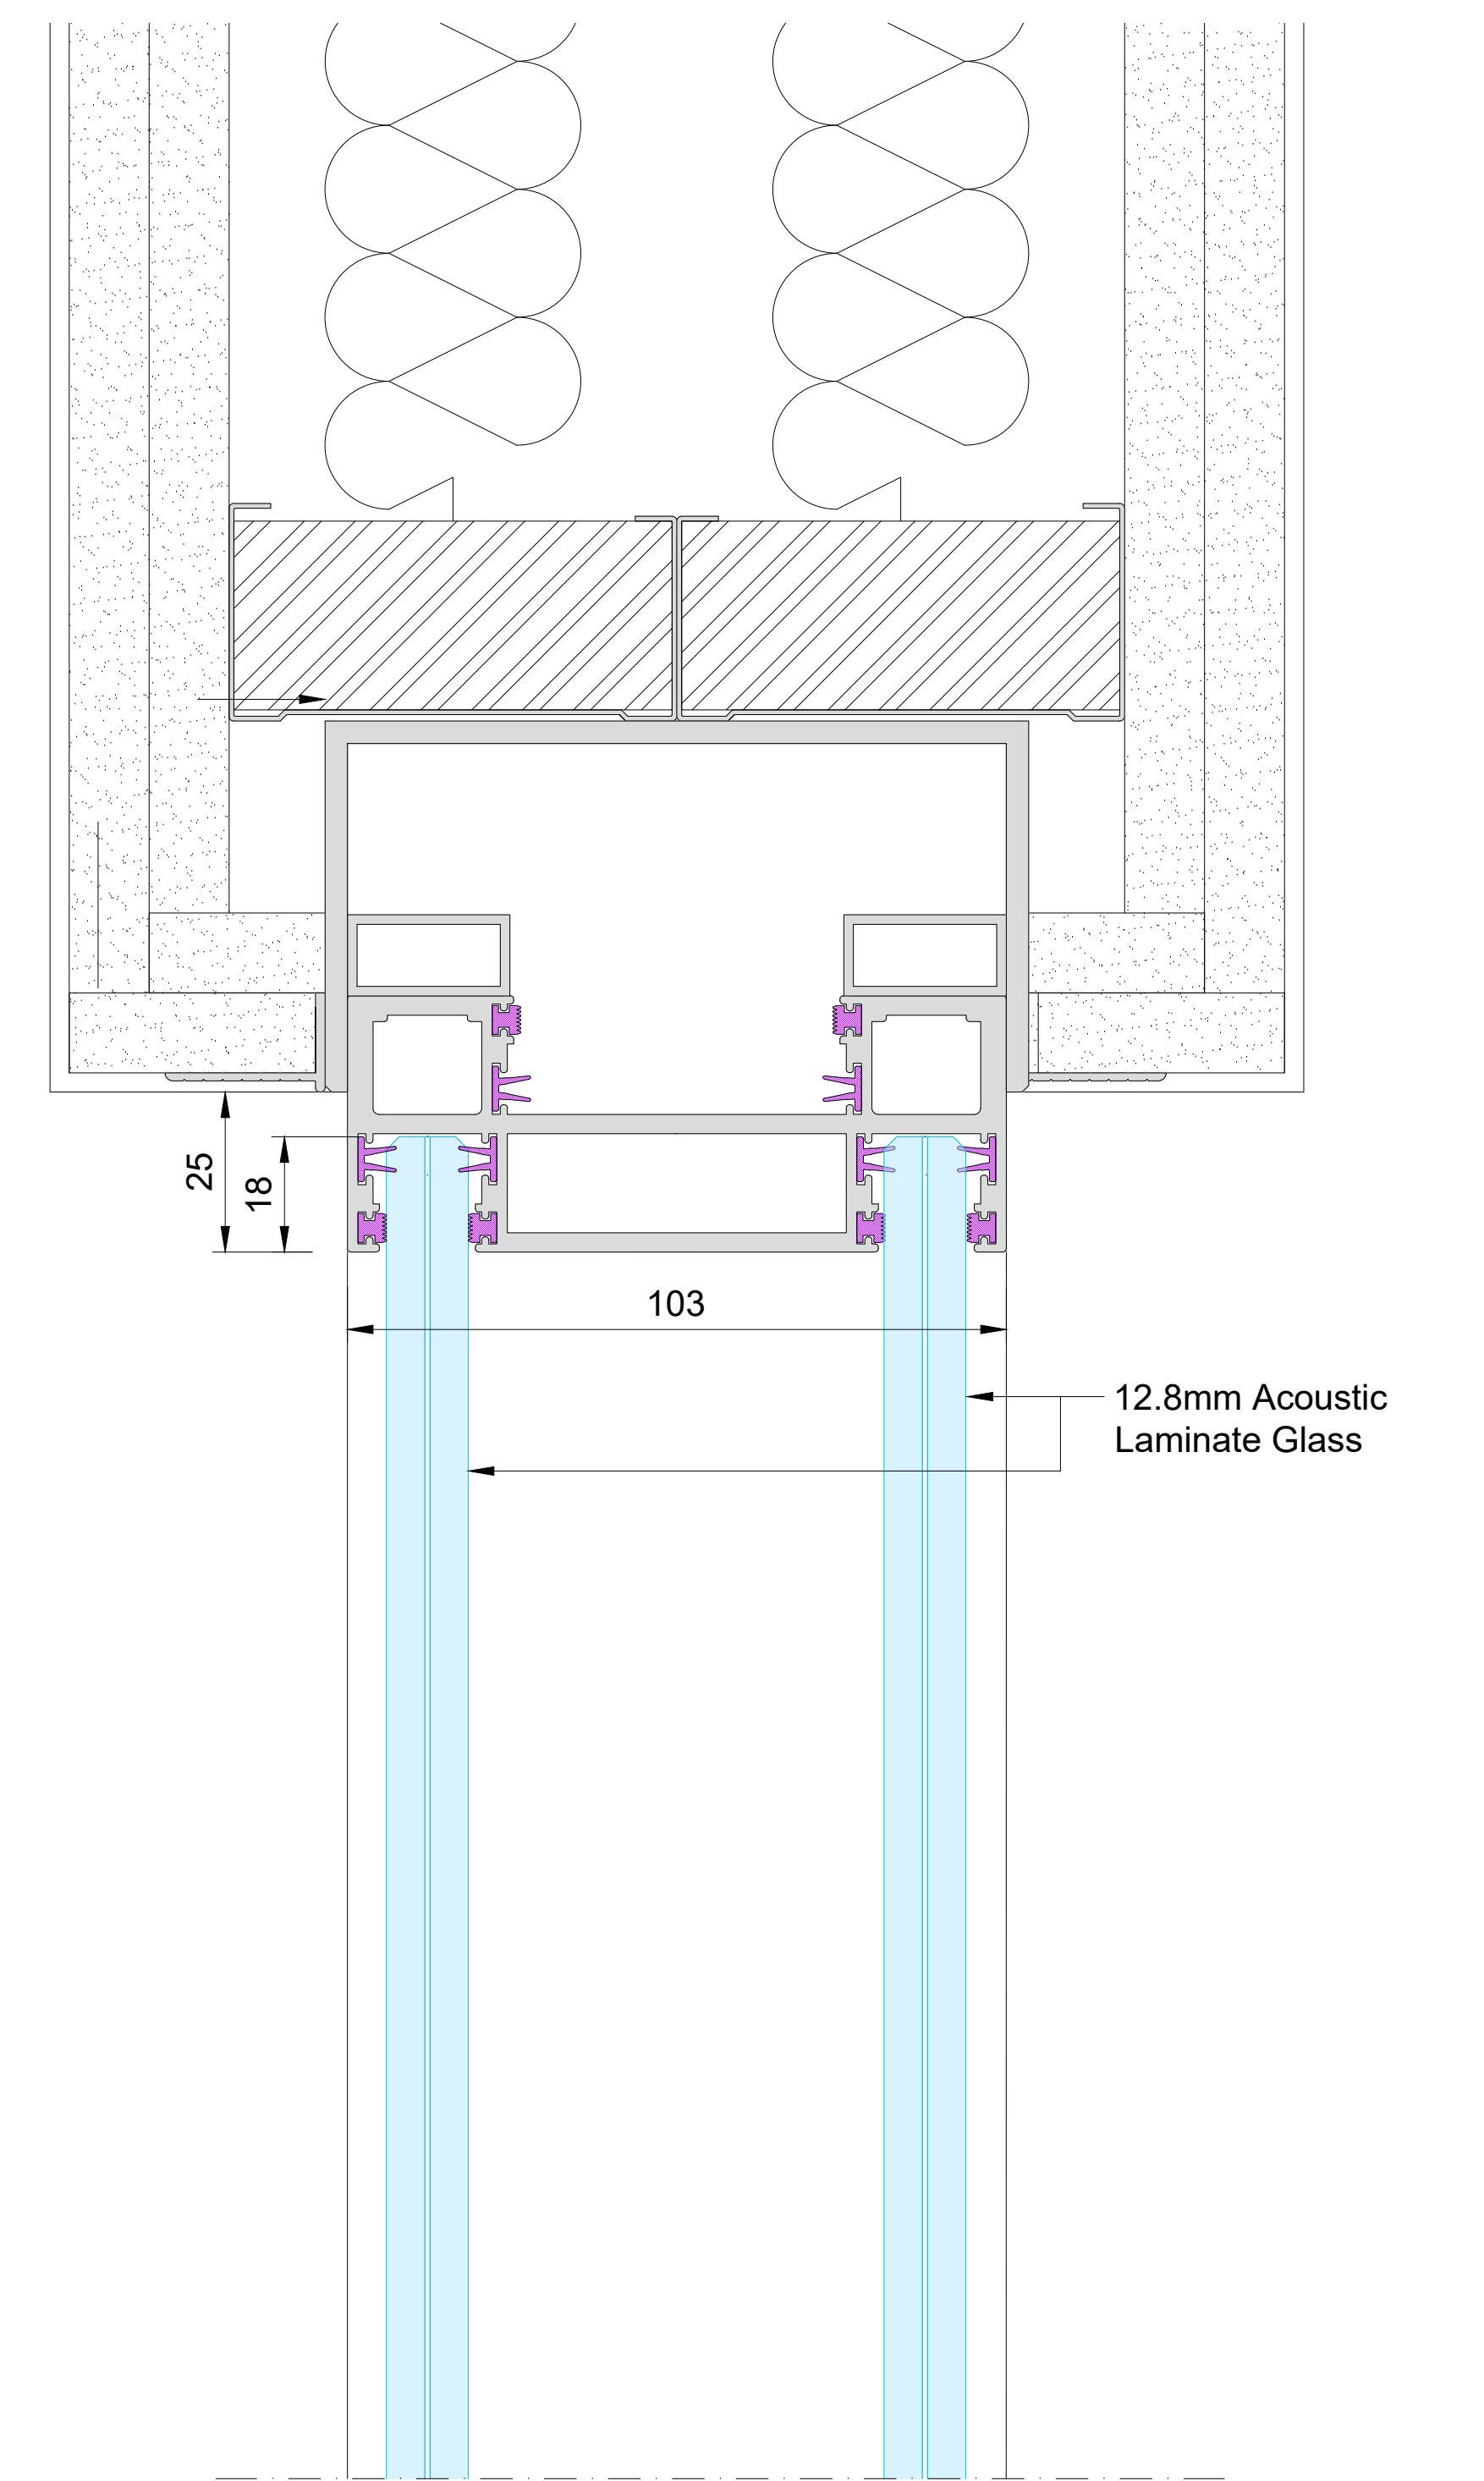


OPTION 3
Recessed Deflection in Bulkhead
+/- 25mm

SILENCE 100 DOUBLE GLAZING - **50dB Rw**

HEAD DETAIL OPTIONS




Rowan House, Guildford Road, Farnham, GU9 9PZ
Tel: 01252 737973 E-mail: info@siosystems.com

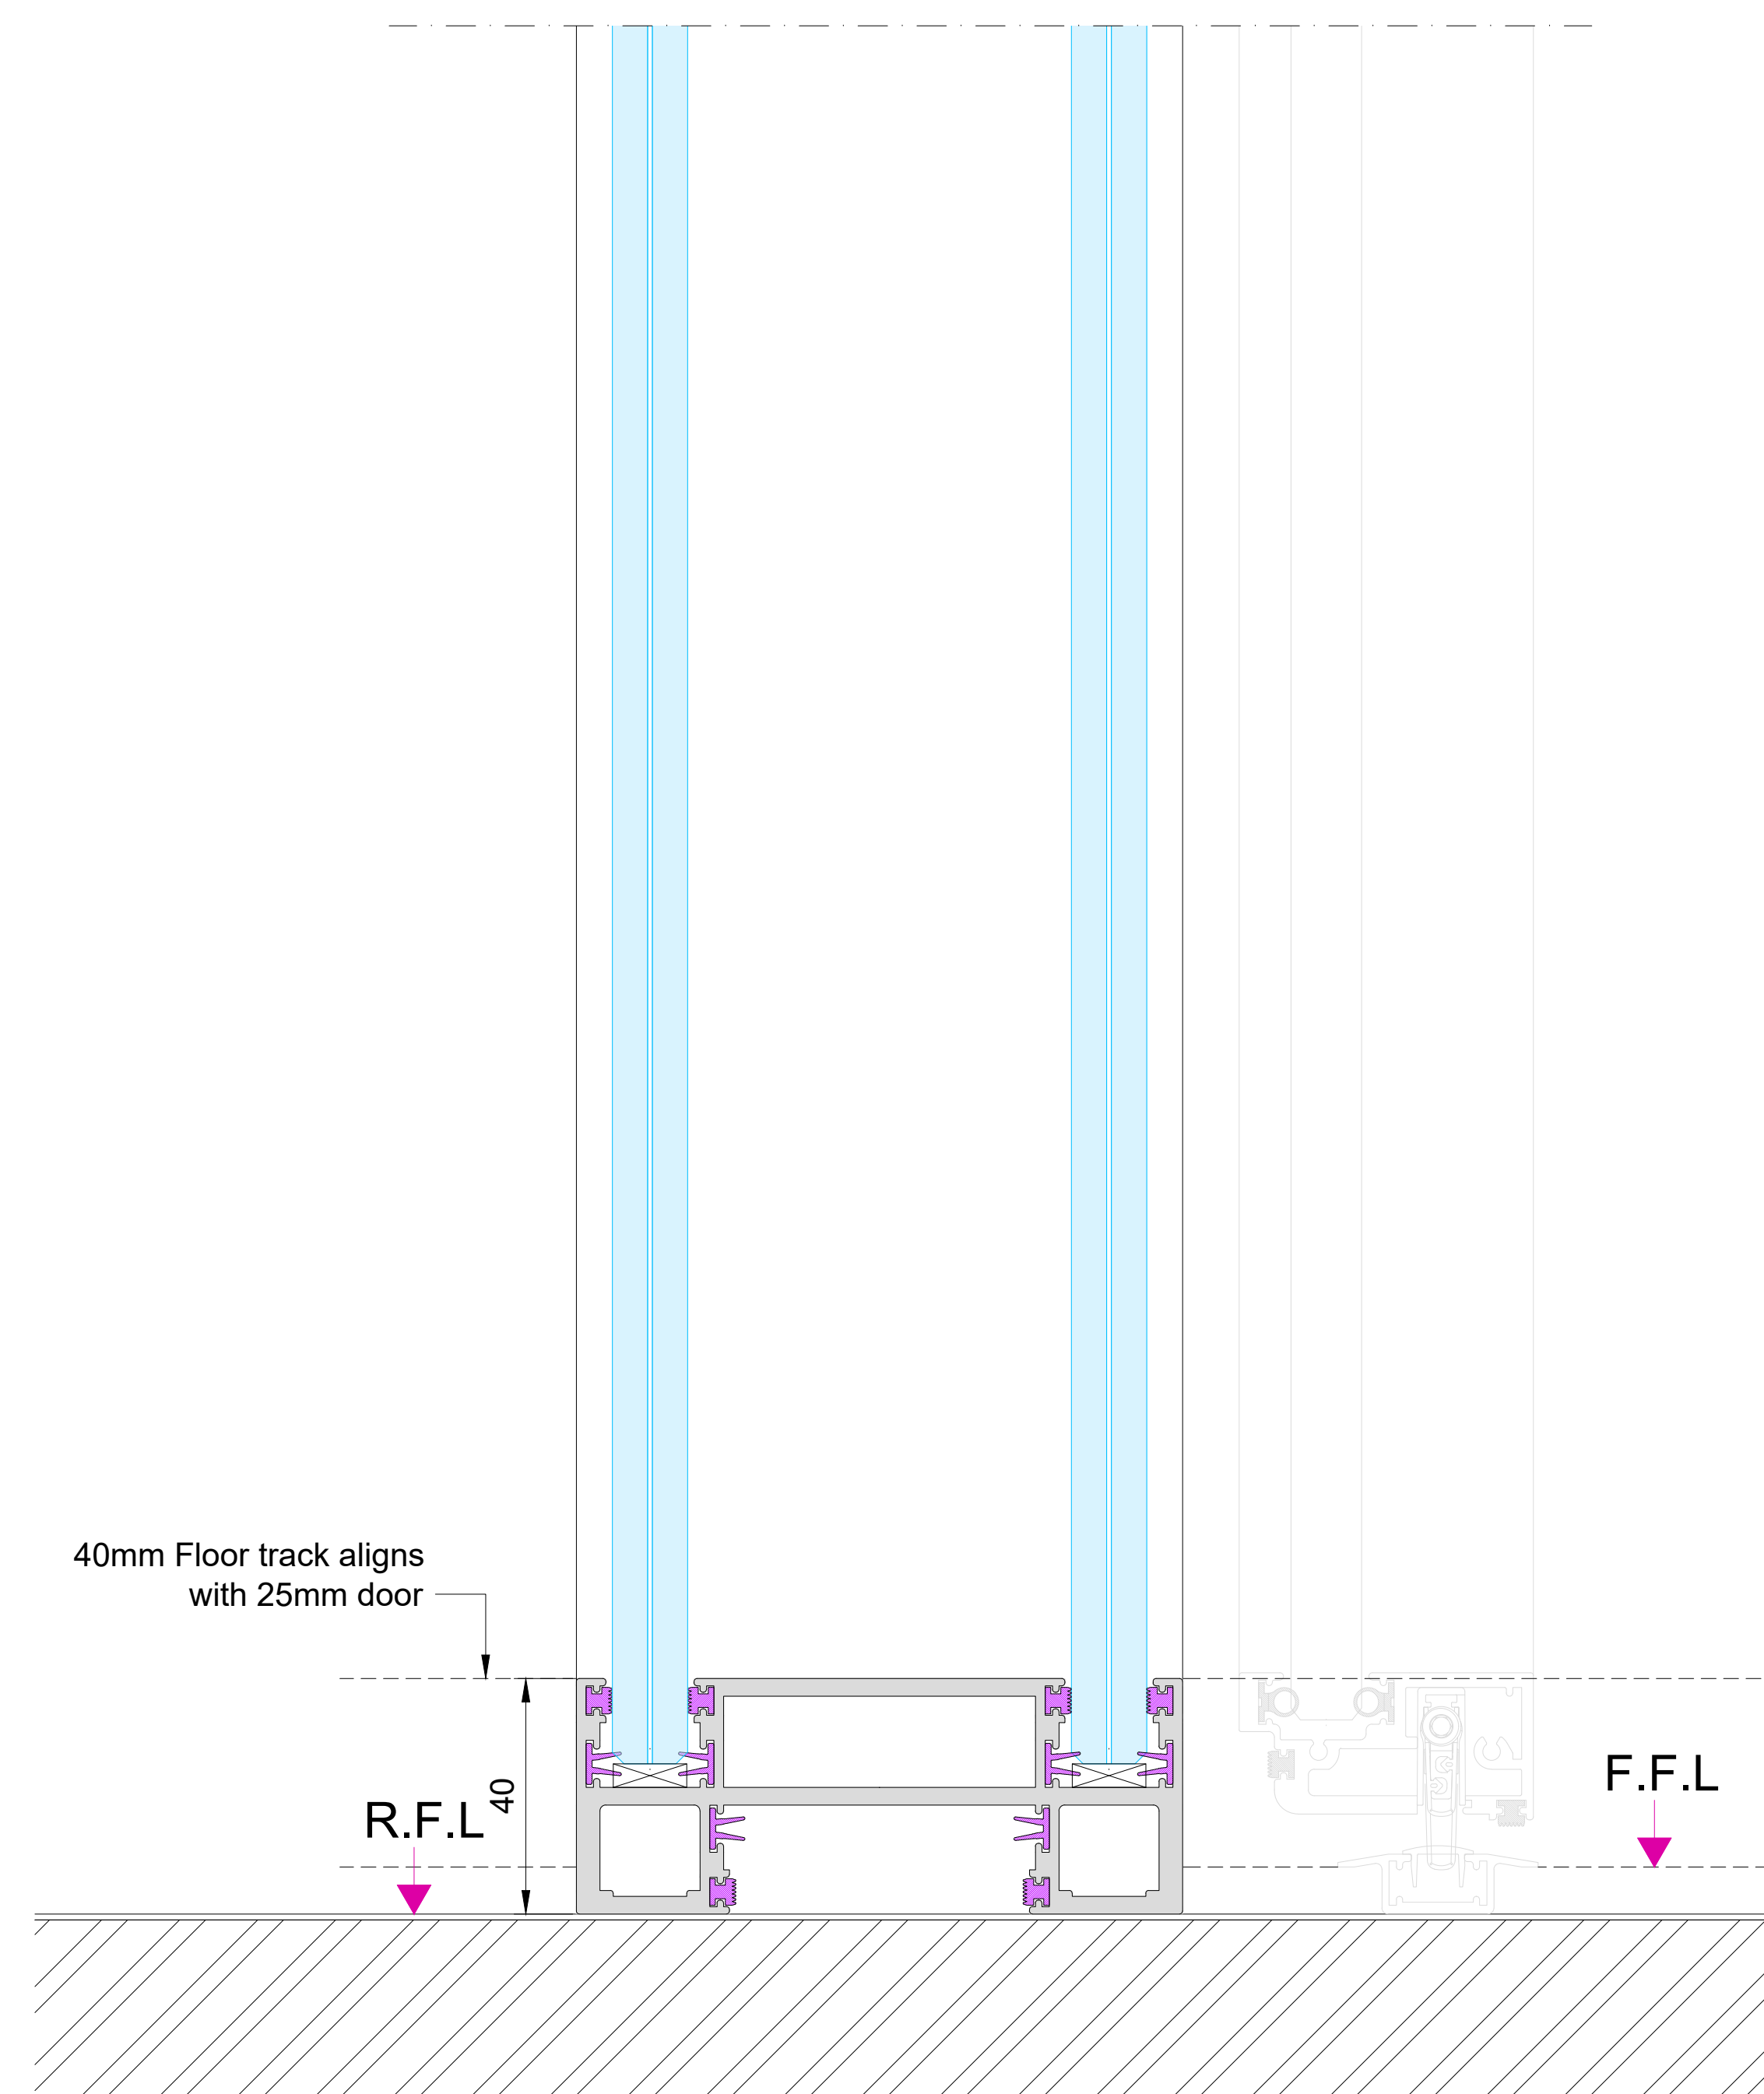

OPTION 1
40mm Base Track


SILENCE 100 DOUBLE GLAZING - **50dB Rw**

BASE DETAIL OPTIONS

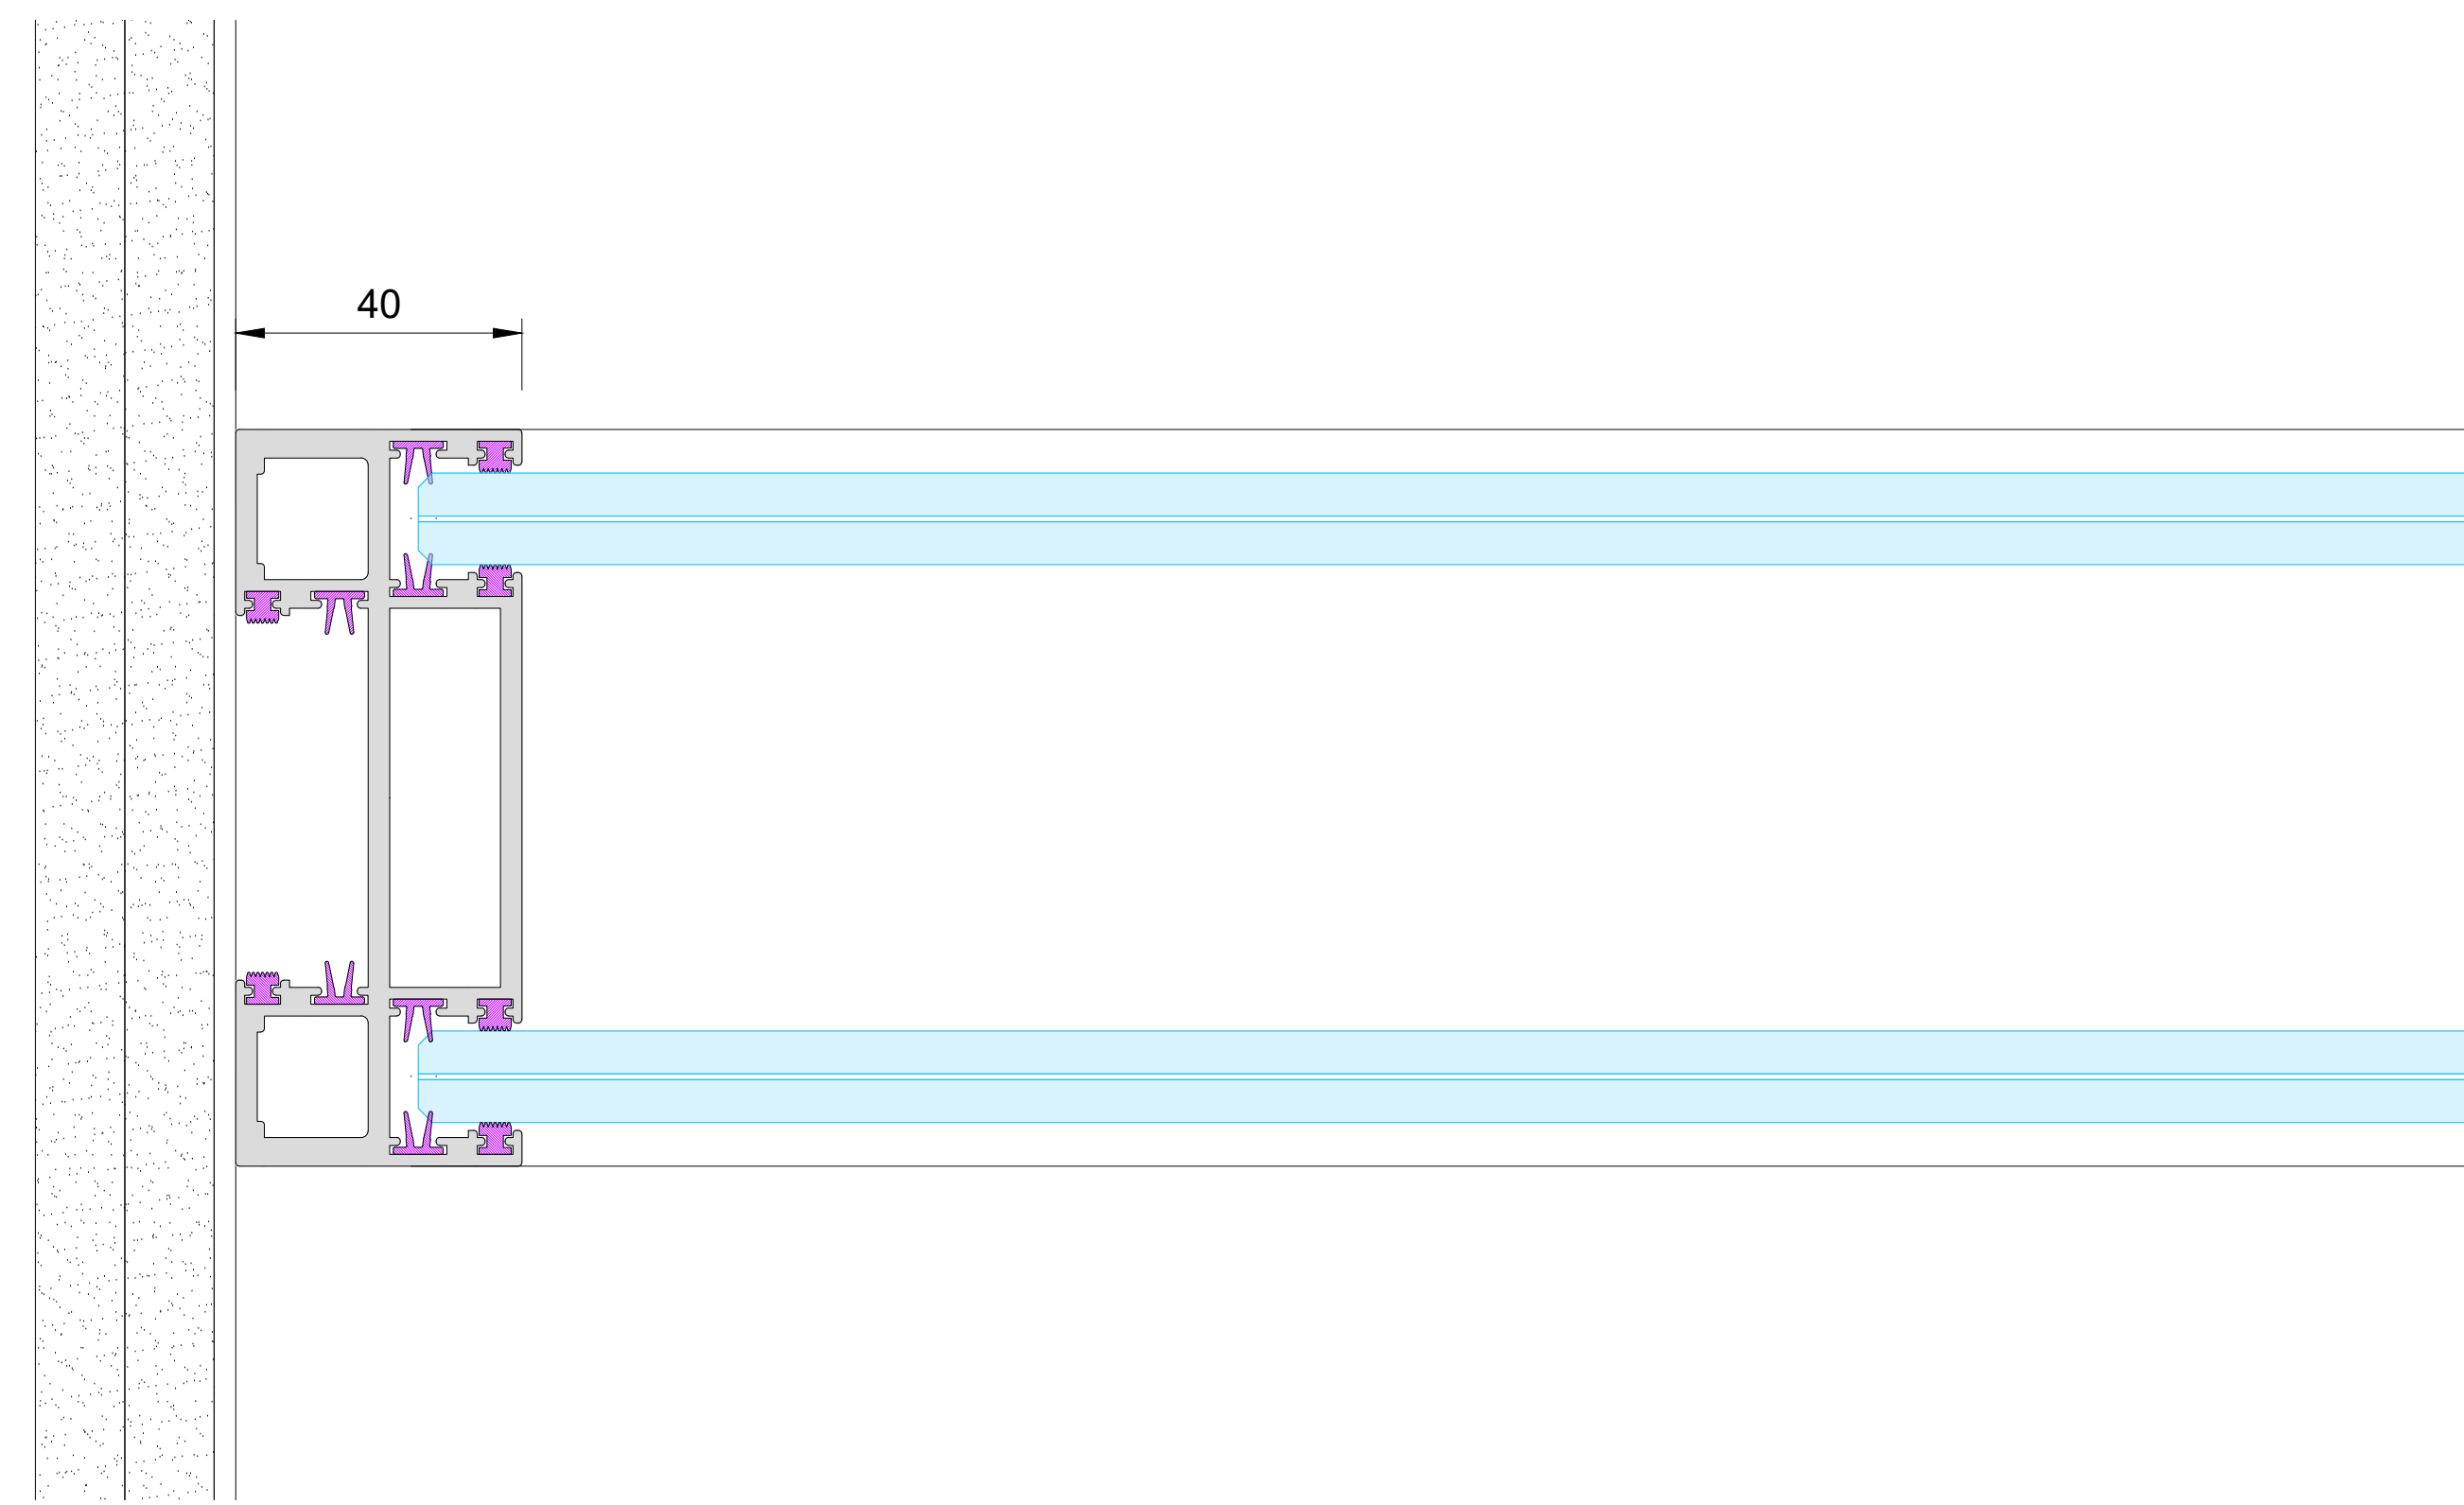


OPTION 1
40mm Abutment

SILENCE 100 DOUBLE GLAZING - **50dB Rw**
ABUTMENT OPTIONS

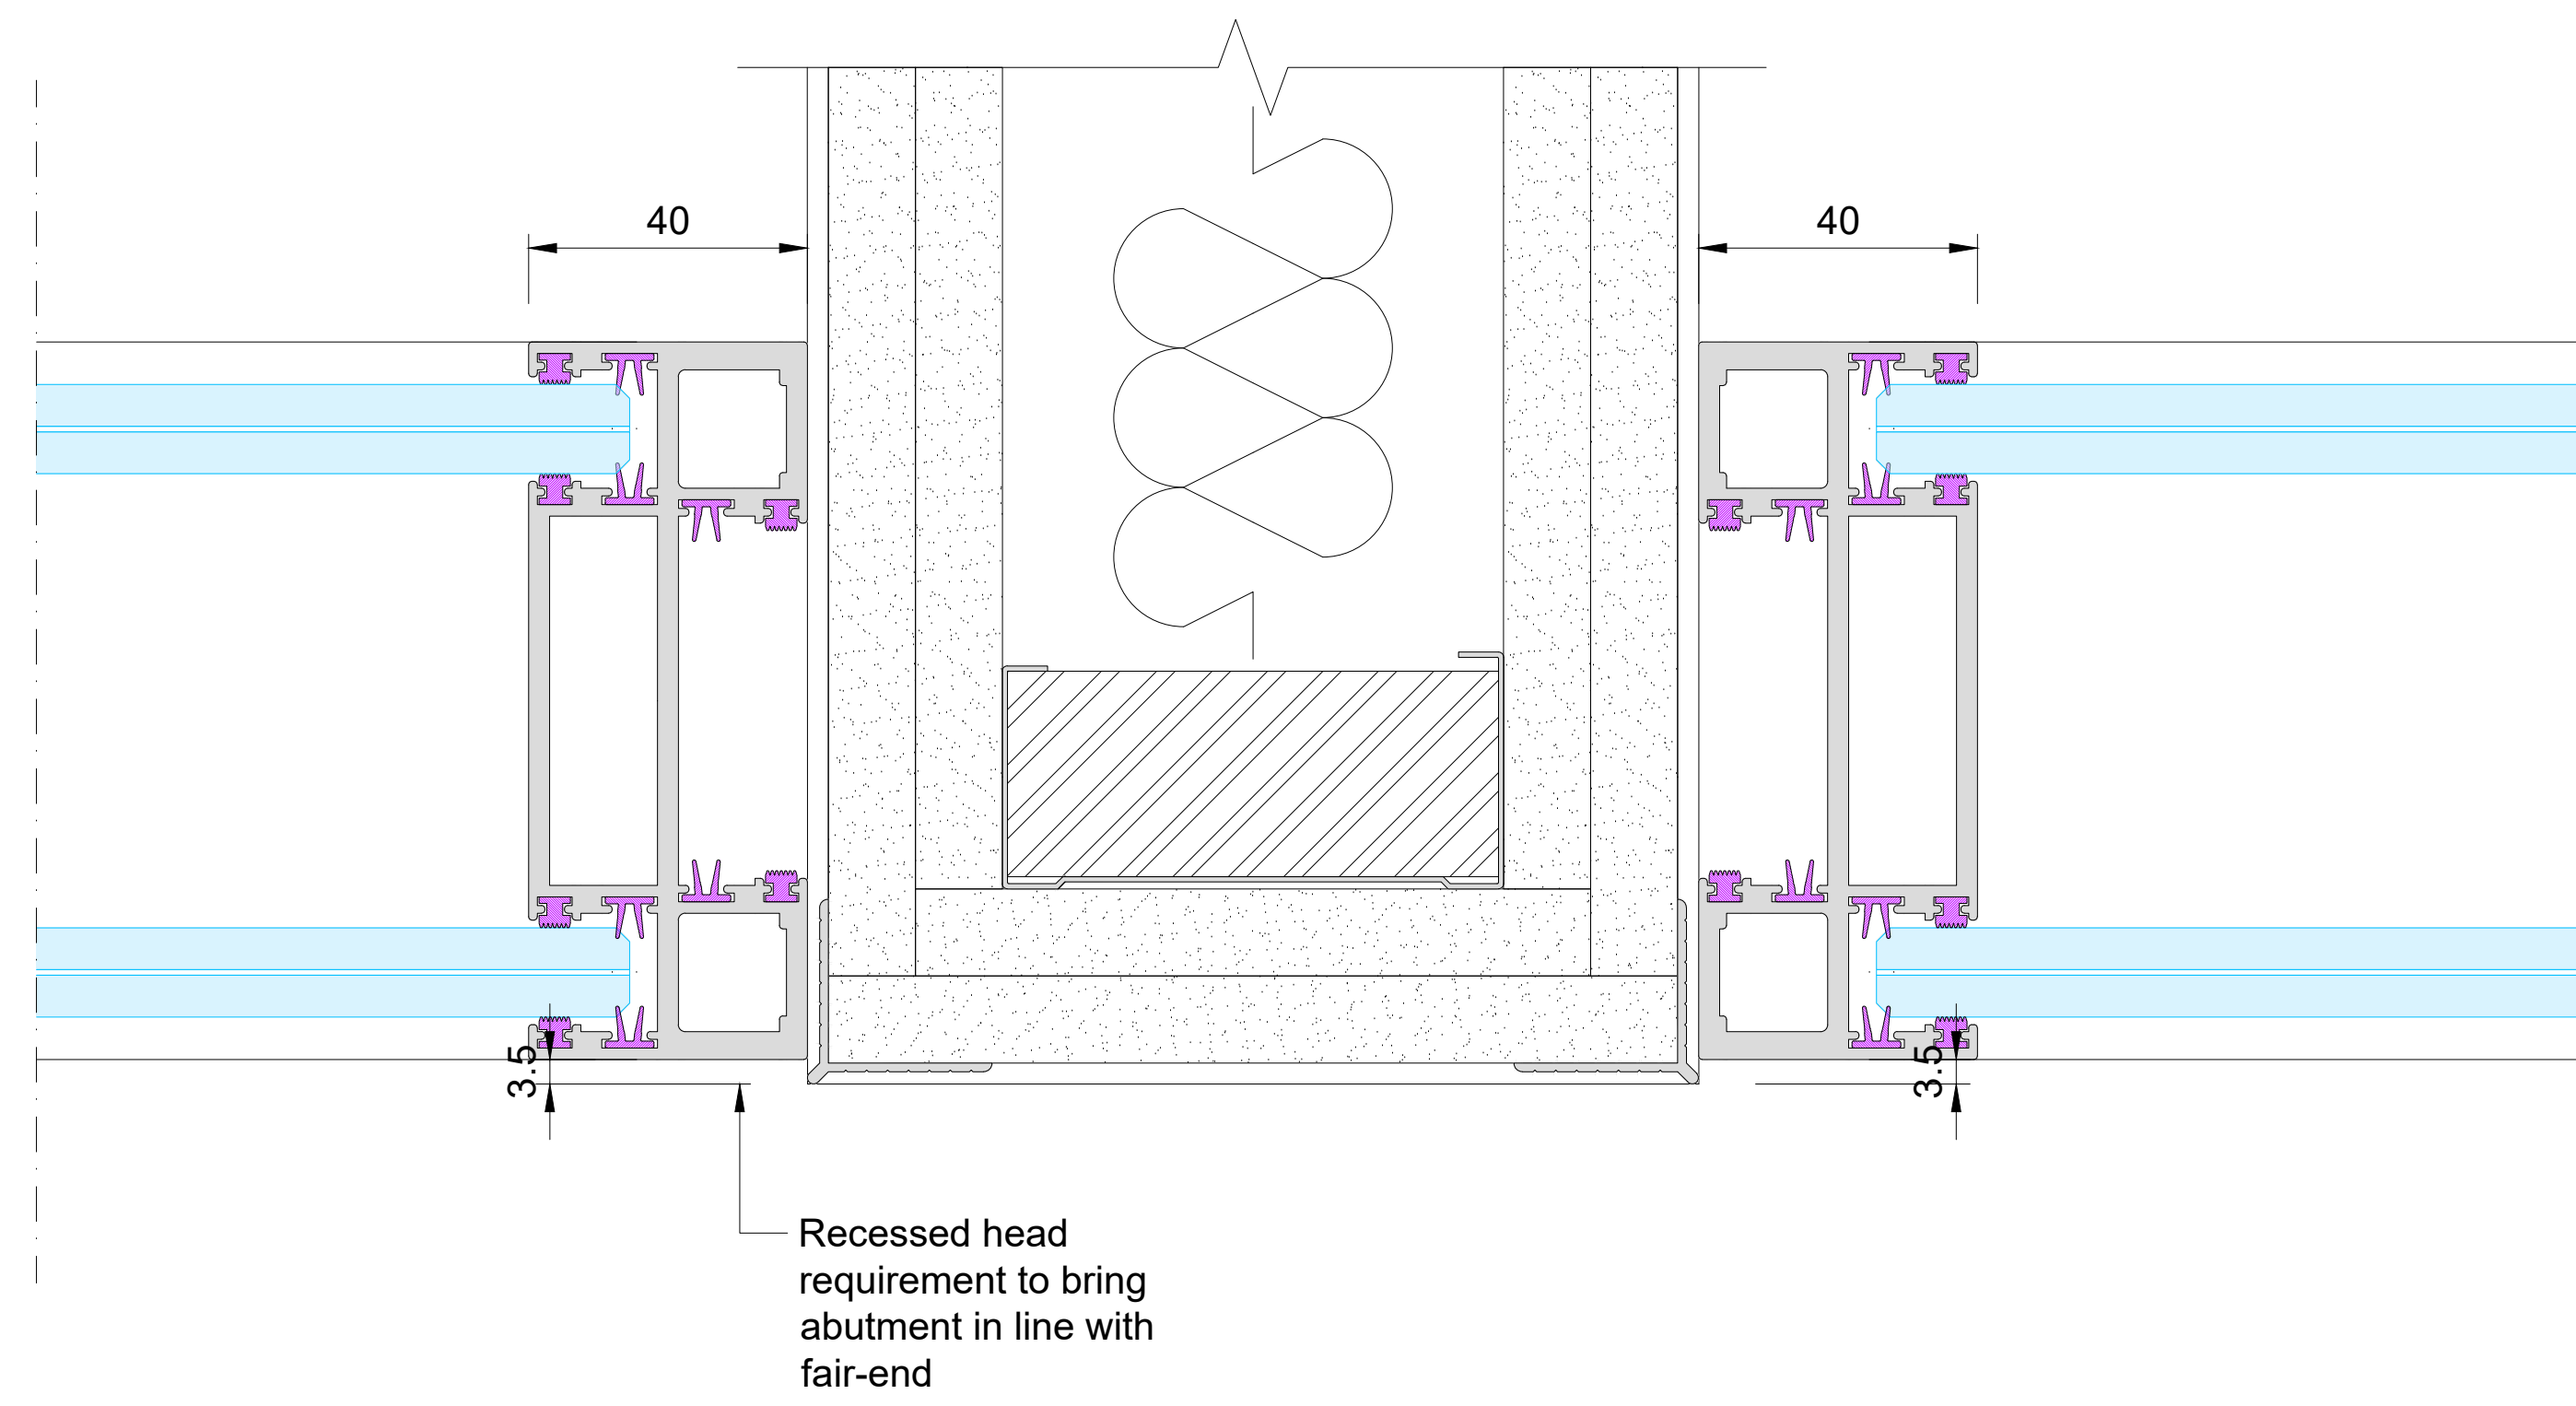


3-WAY OPTION 1
Drywall FairEnds to Break Systems

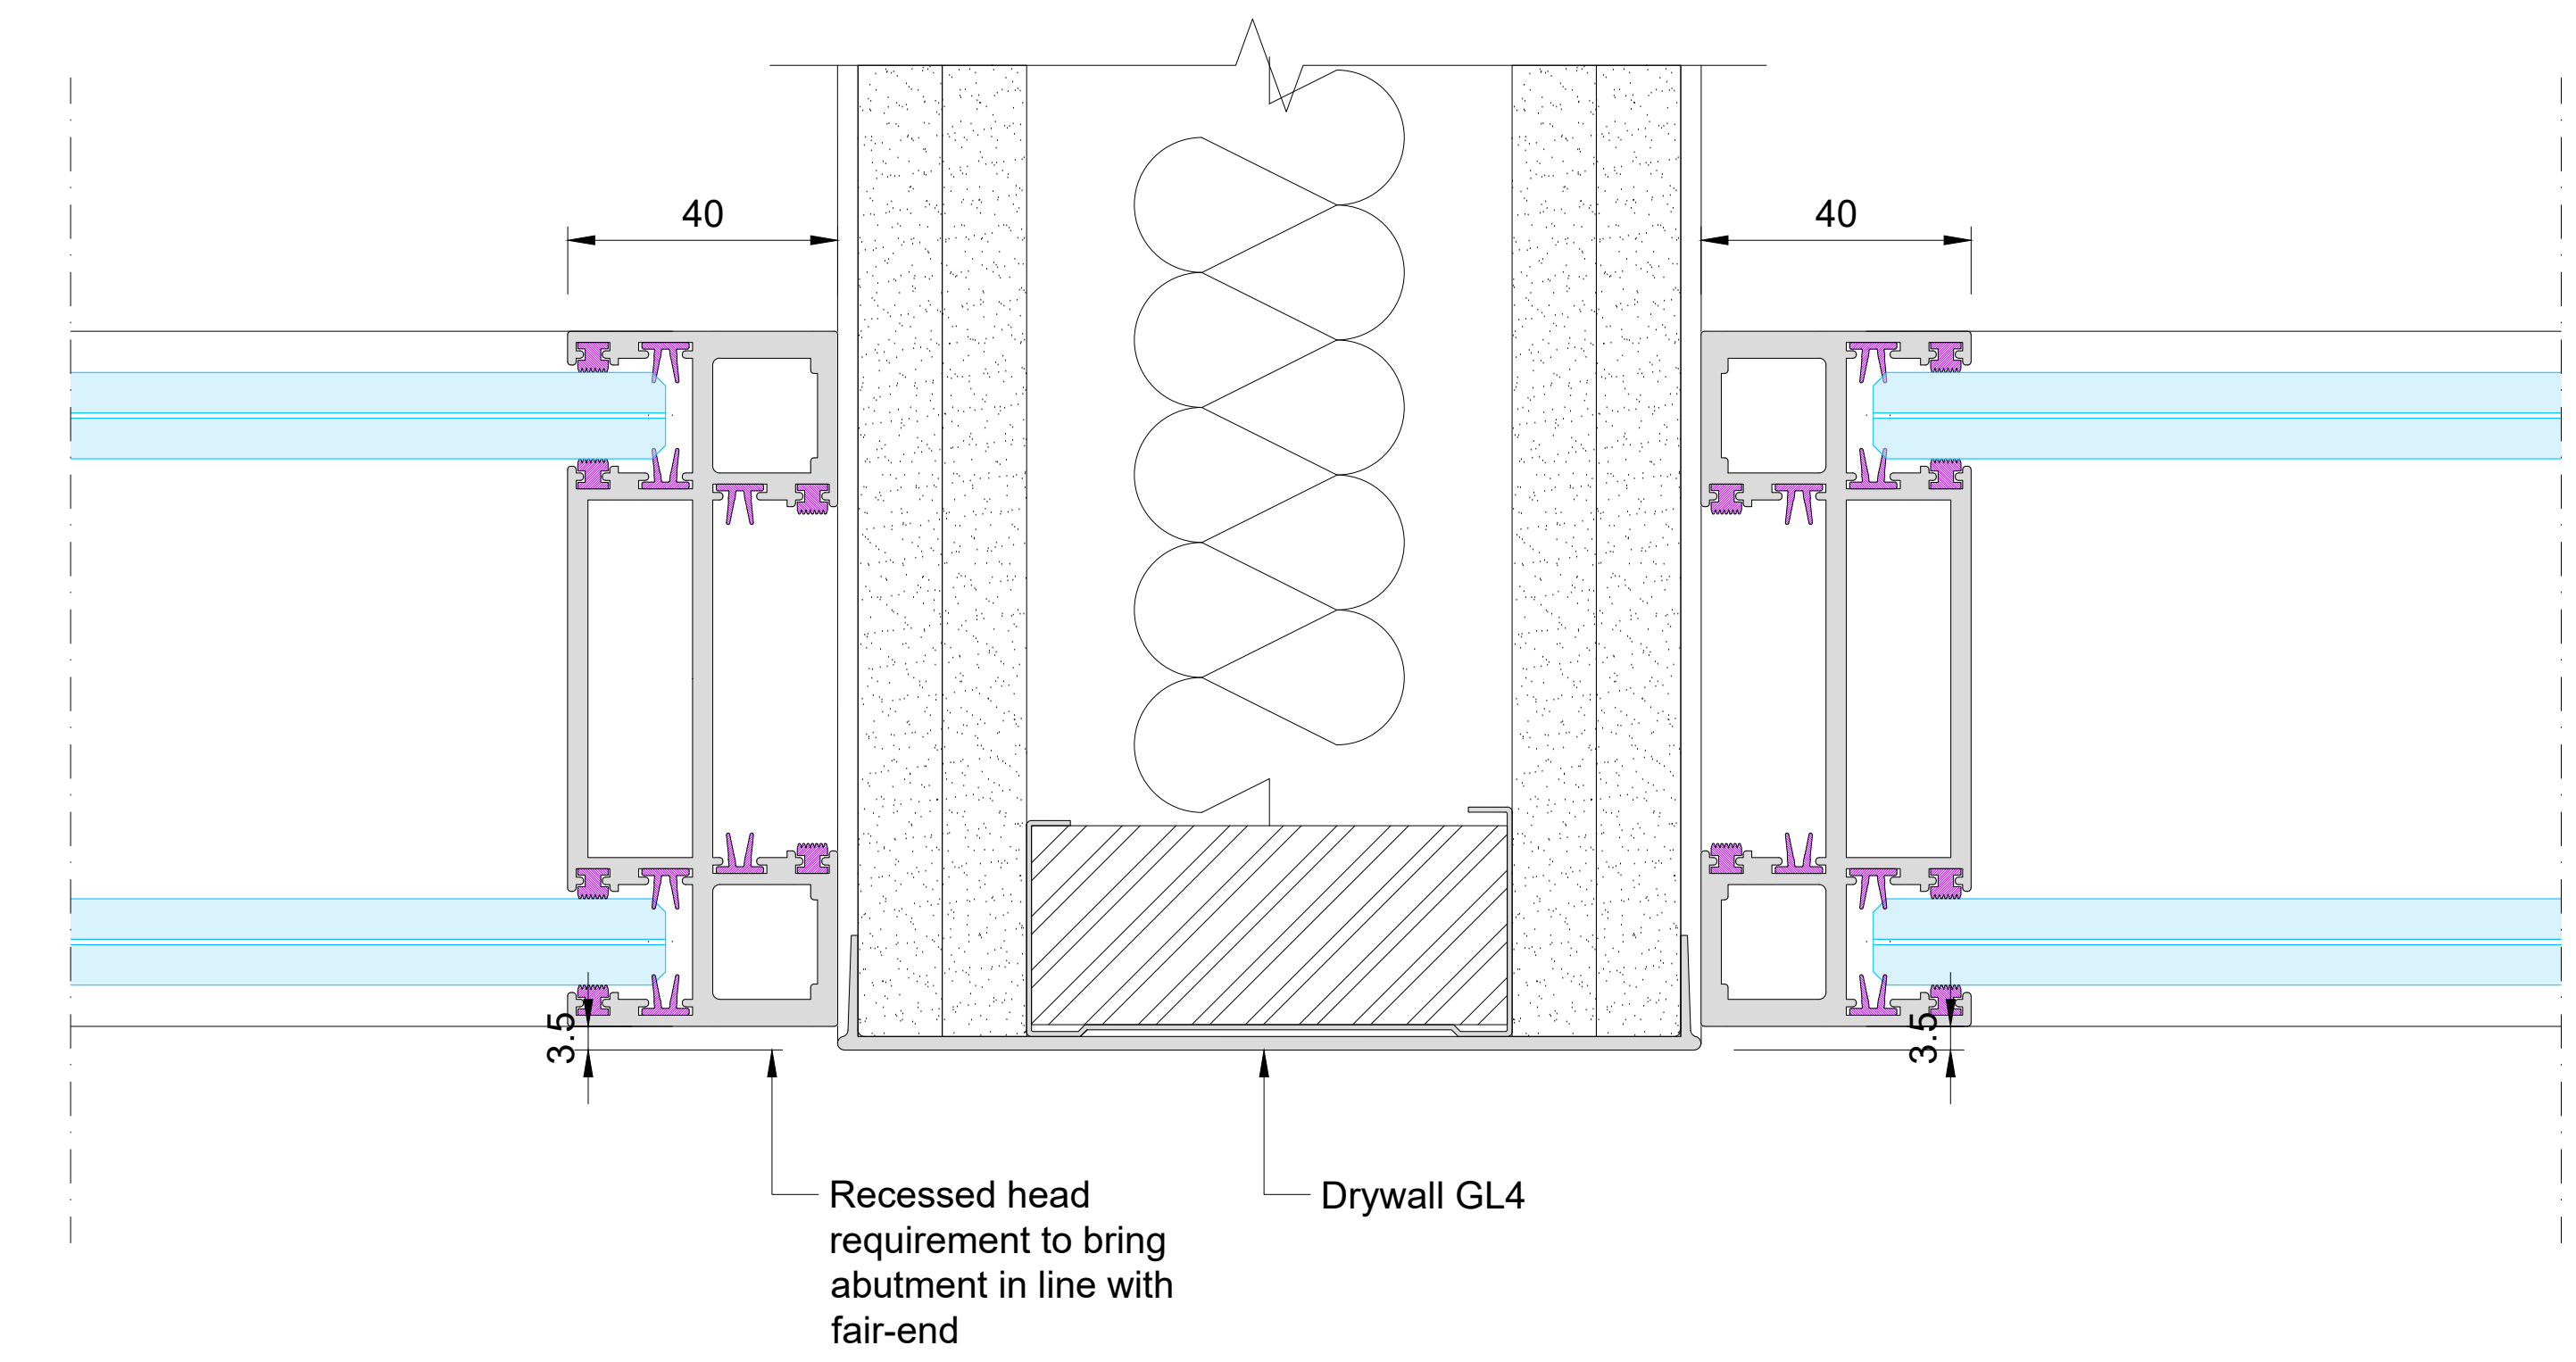


3-WAY OPTION 2
Drywall GL4 Endcap to Break Systems

SILENCE 100 DOUBLE GLAZING - **50dB Rw**

3-WAY DRYWALL FIN CROSSWALL OPTIONS

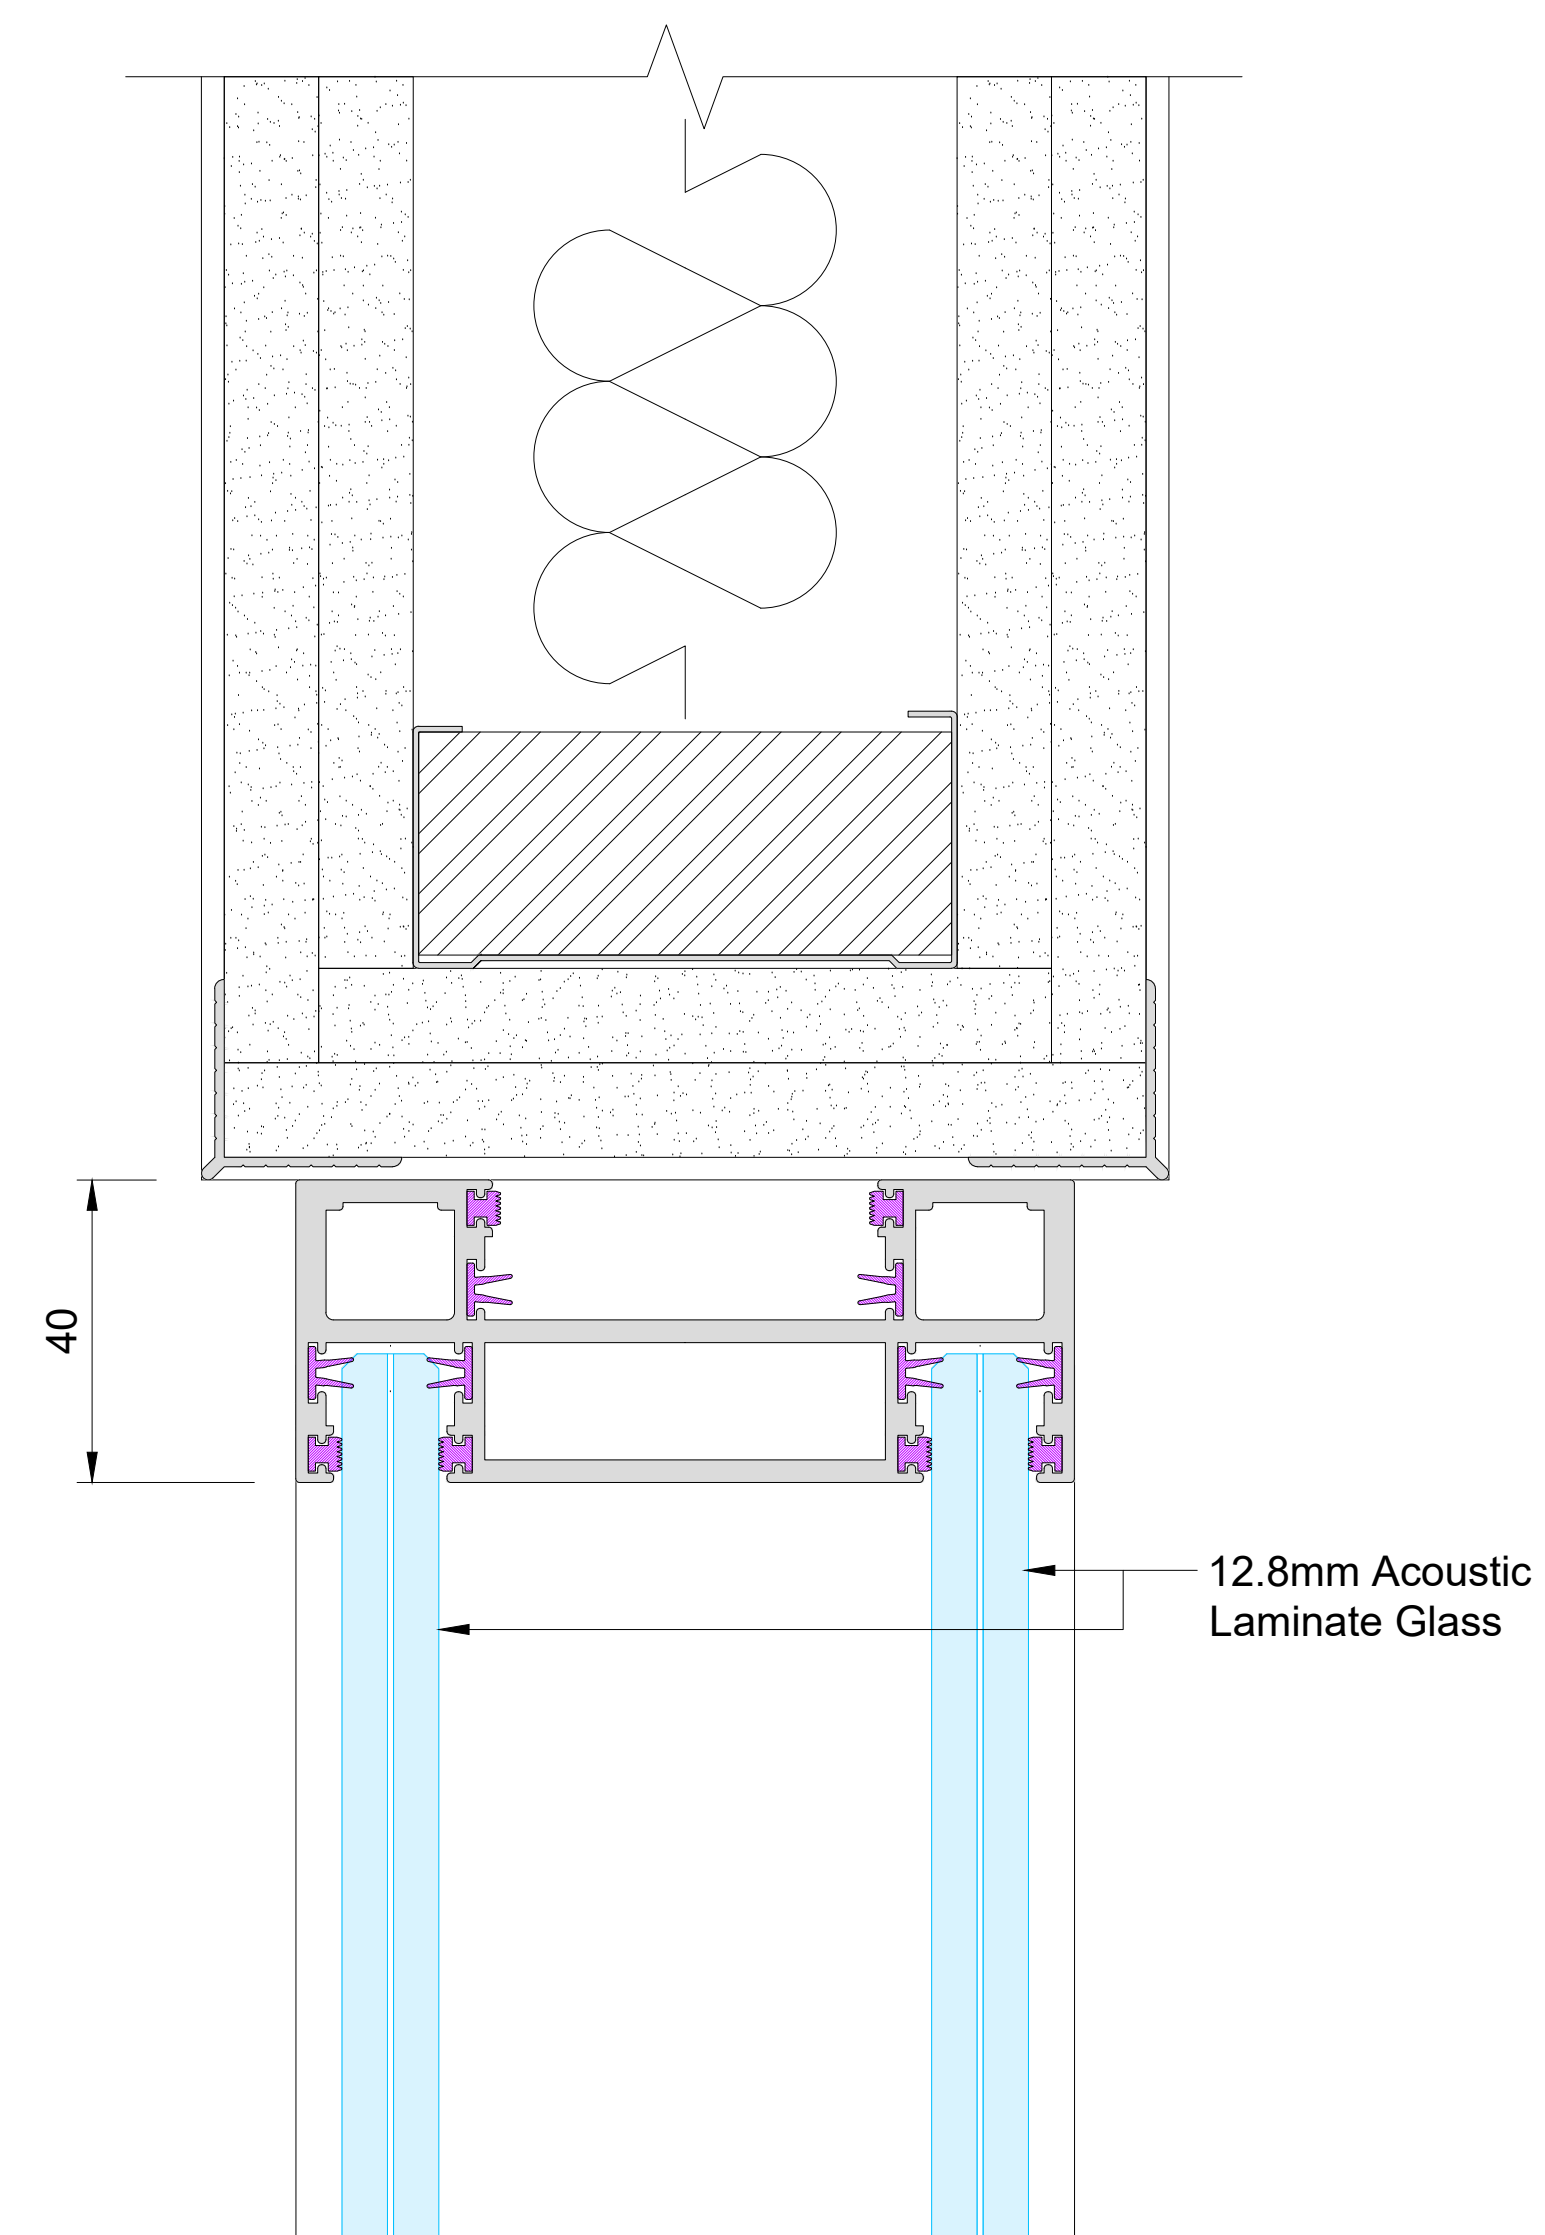


FAIREND ABUTMENT OPTION 1
 Surface Mounted Abutment to Drywall Fairend

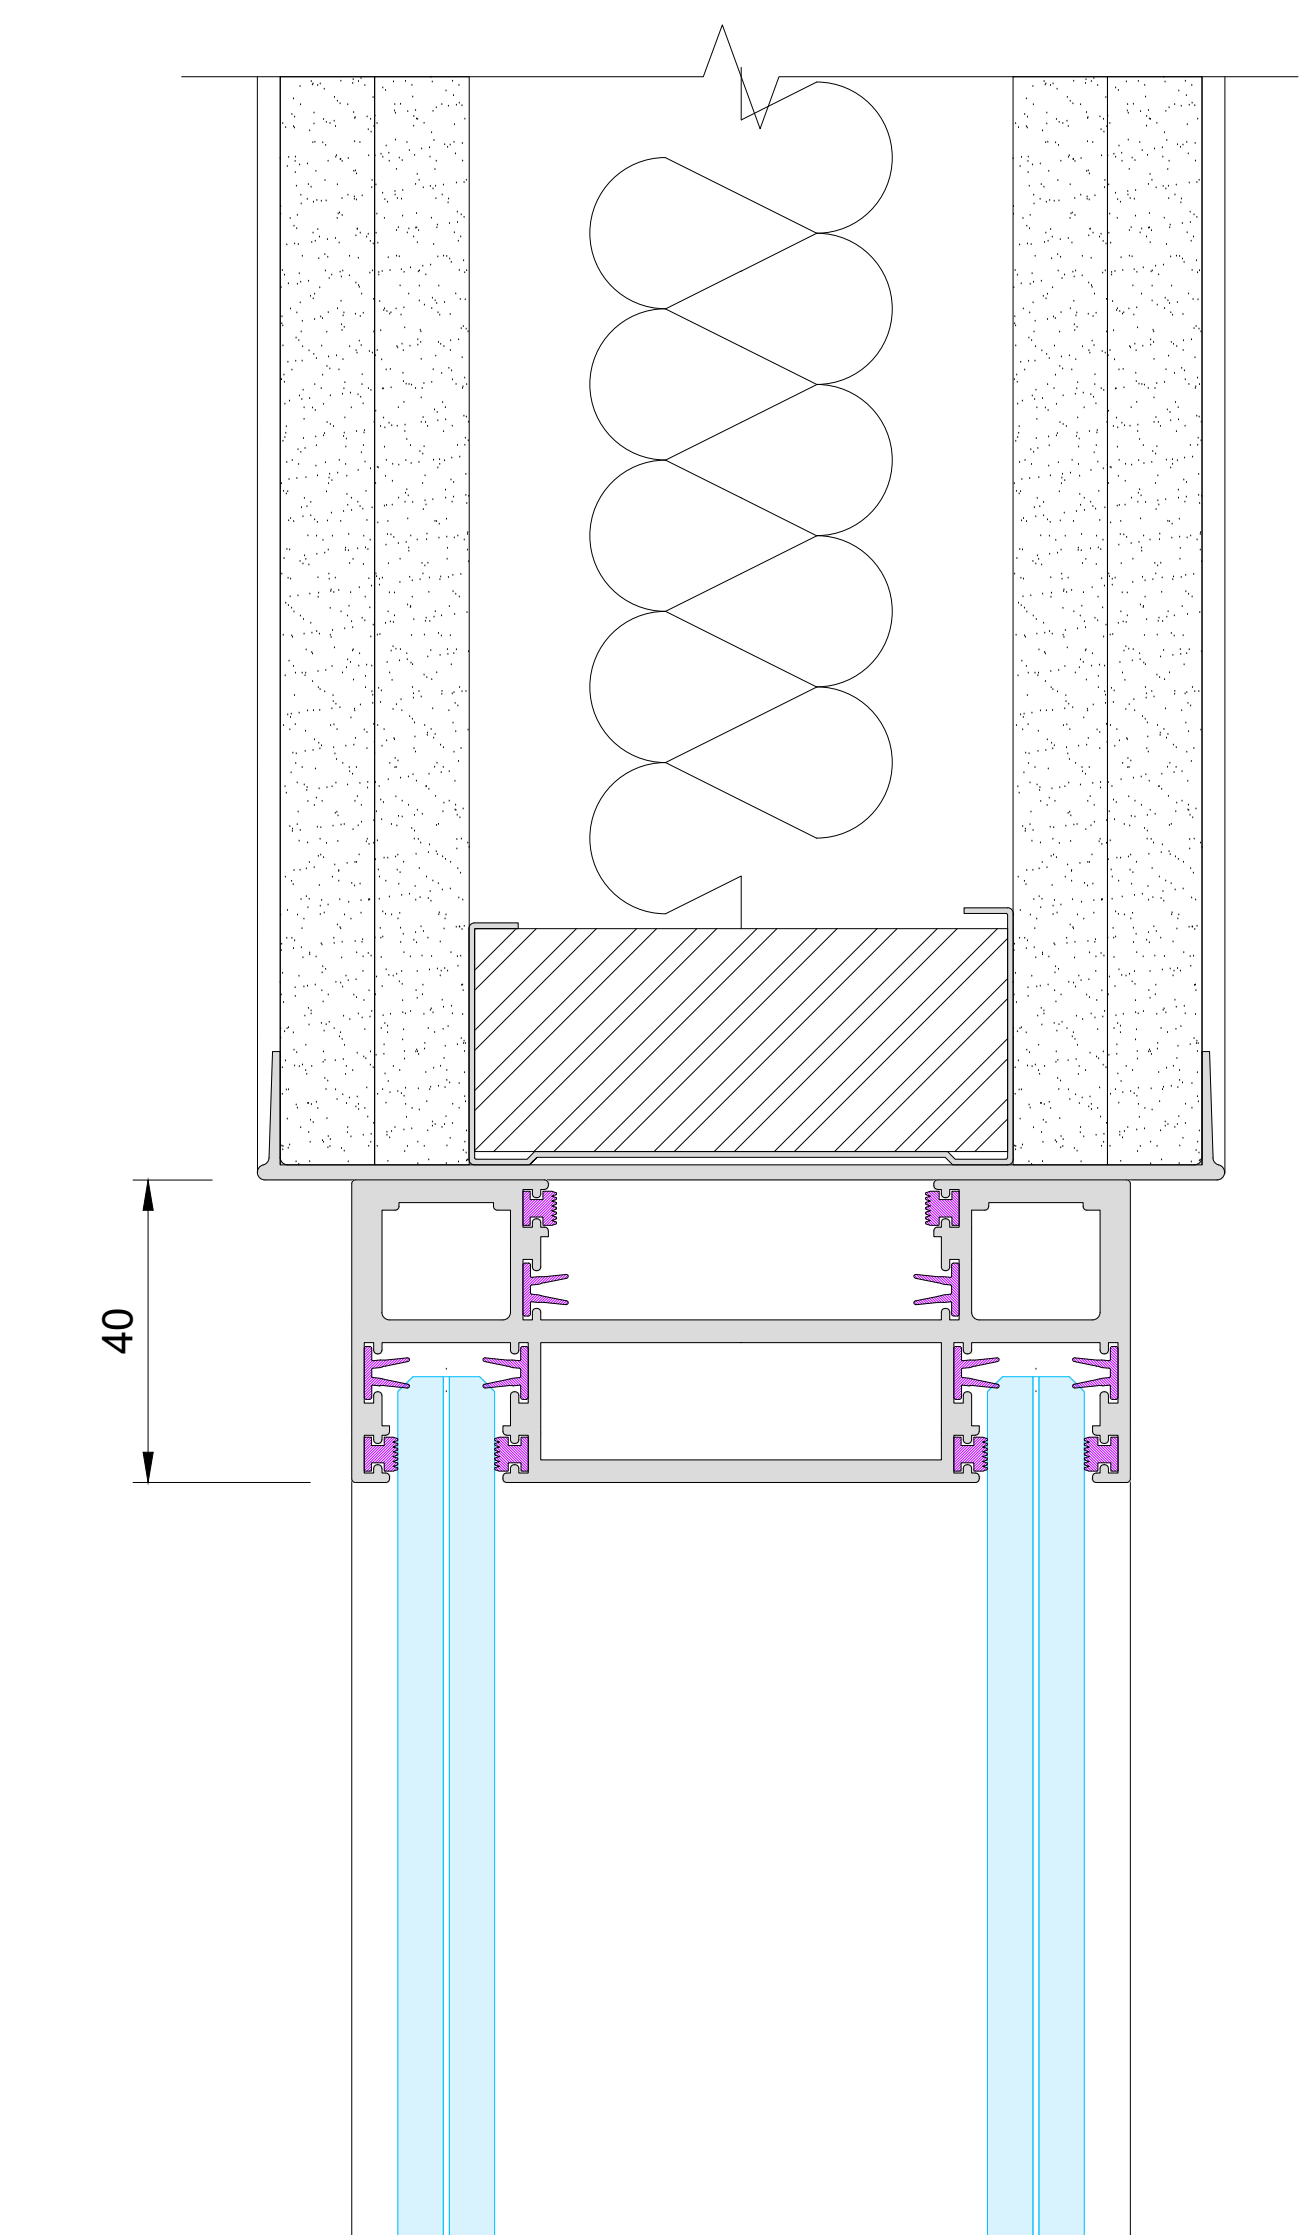


FAIREND ABUTMENT OPTION 2
 Surface Mounted Abutment to Drywall Endcap

SILENCE 100 DOUBLE GLAZING - 50dB Rw


FAIREND ABUTMENT DETAILS

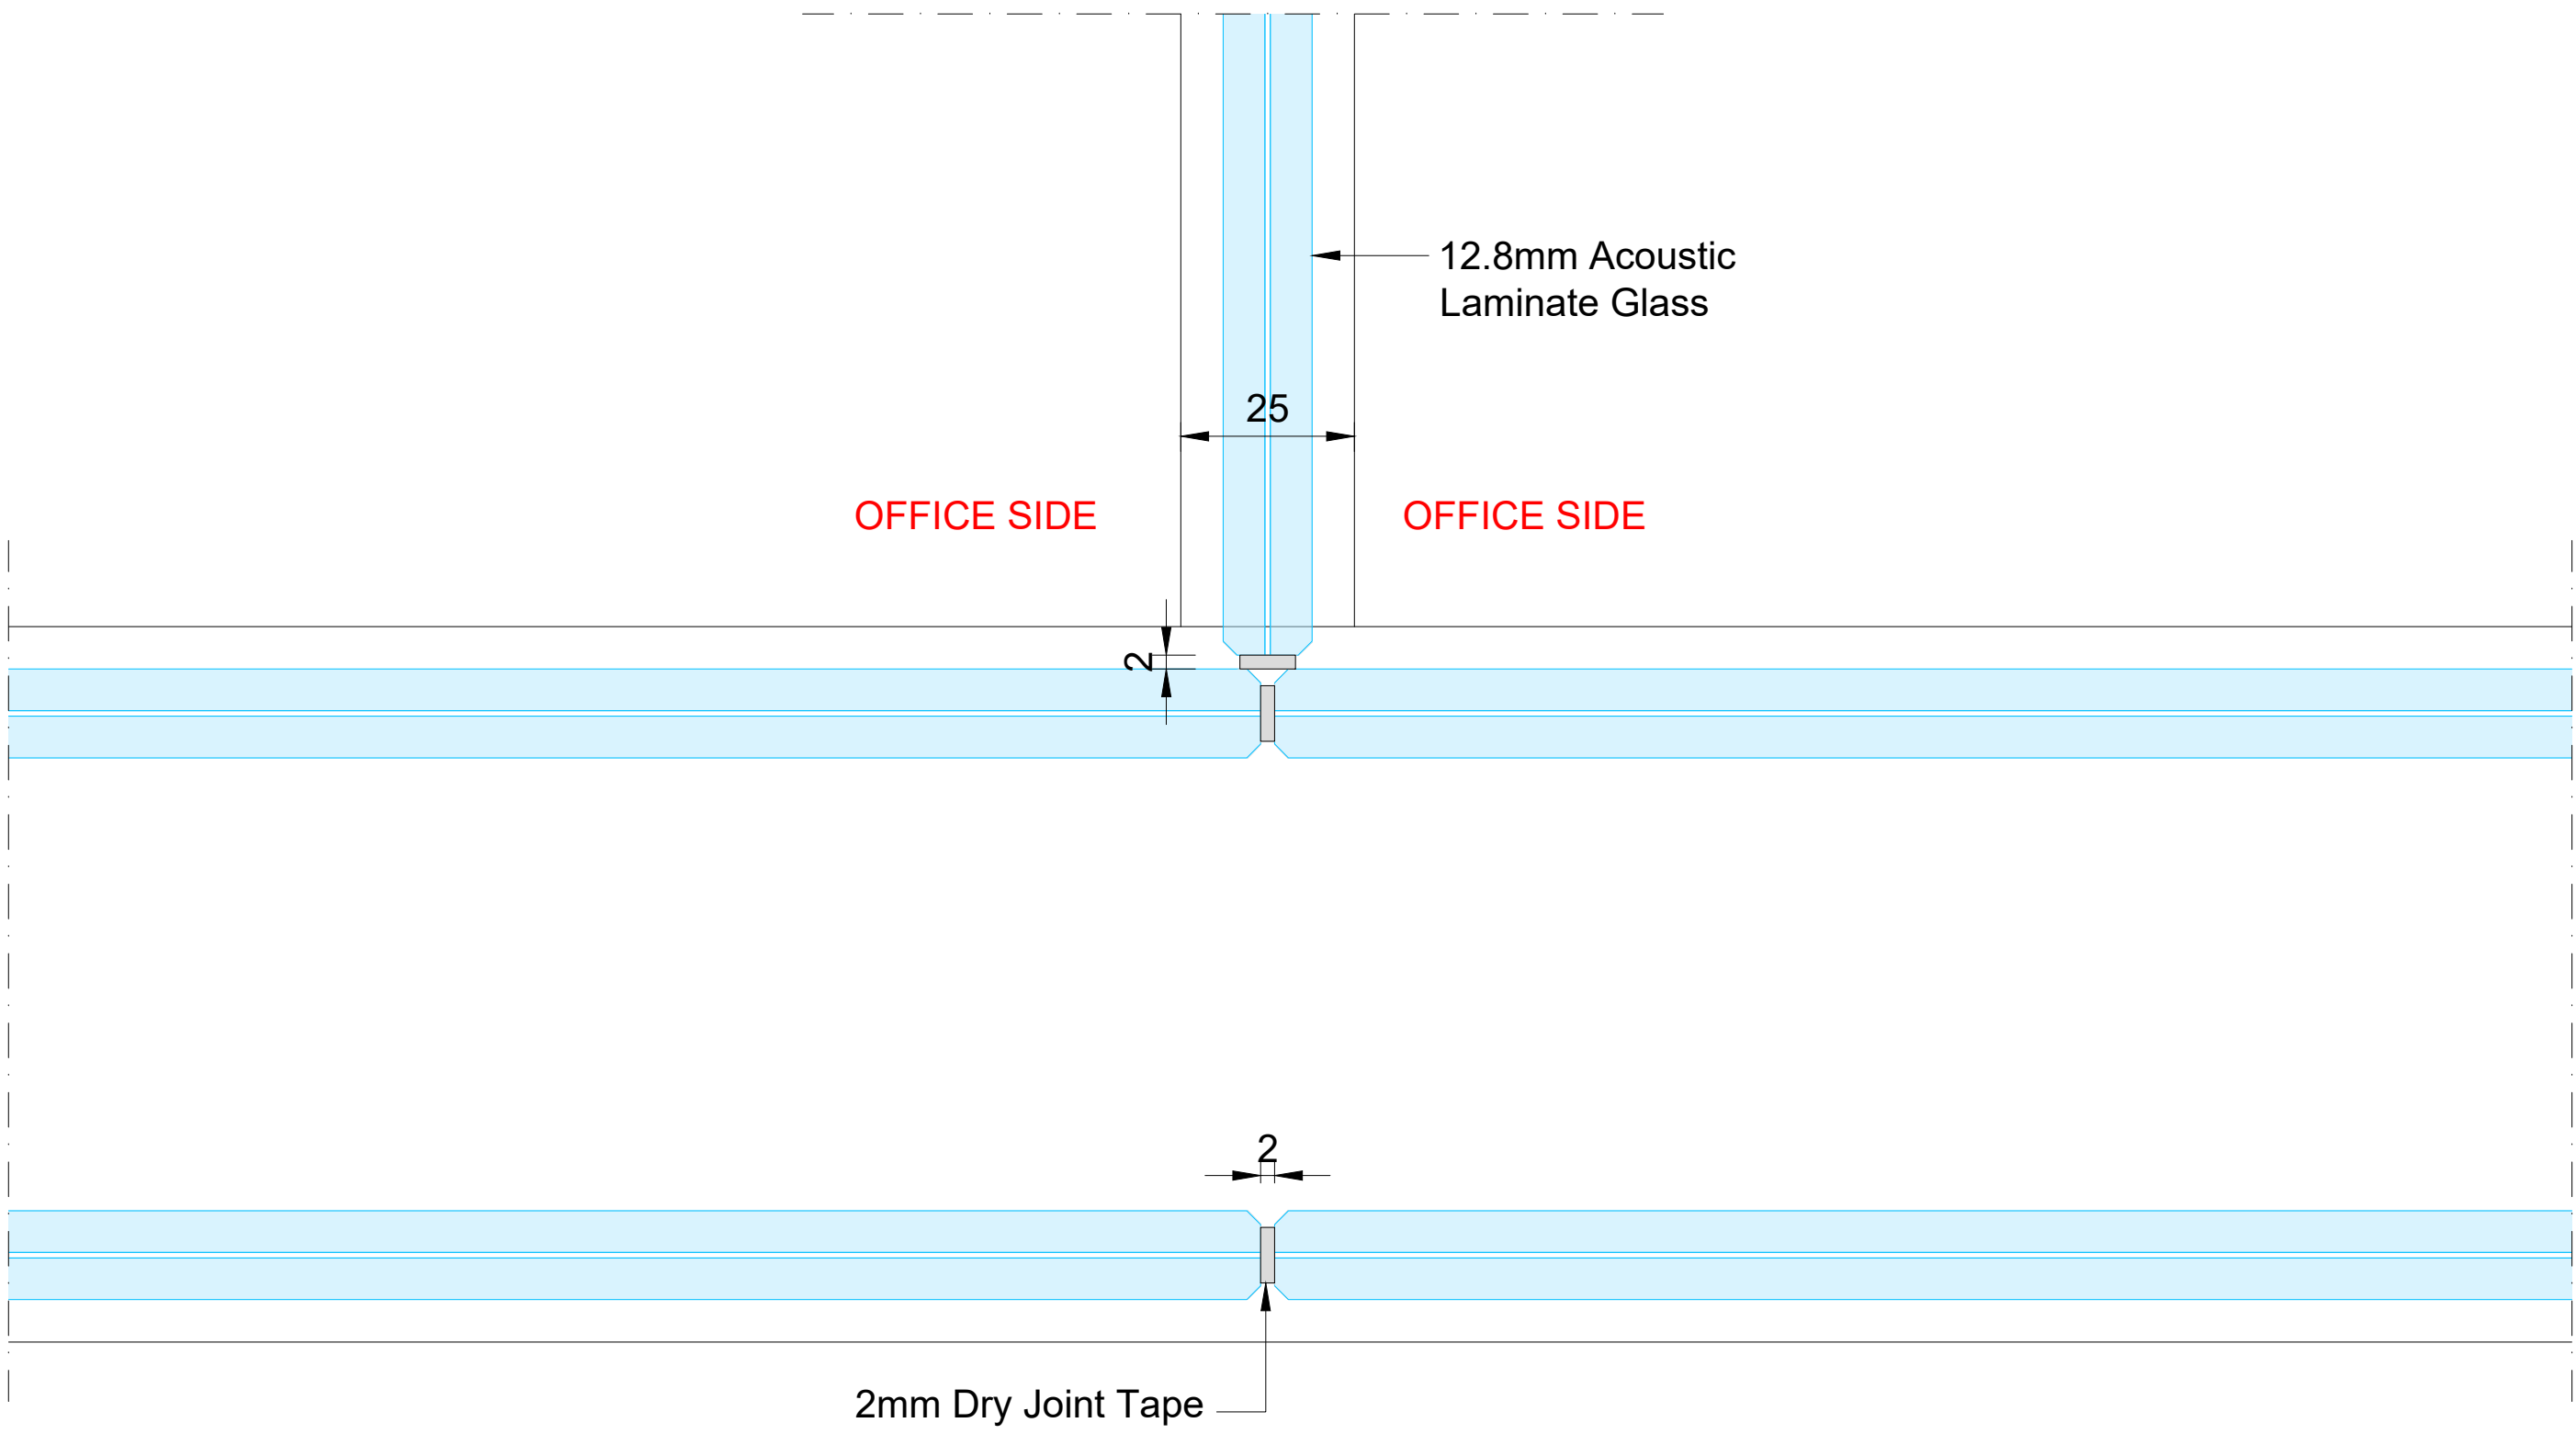

3-WAY OPTION 1
Silence 25 Return Fin
Acoustic Integrity: 38dB Rw

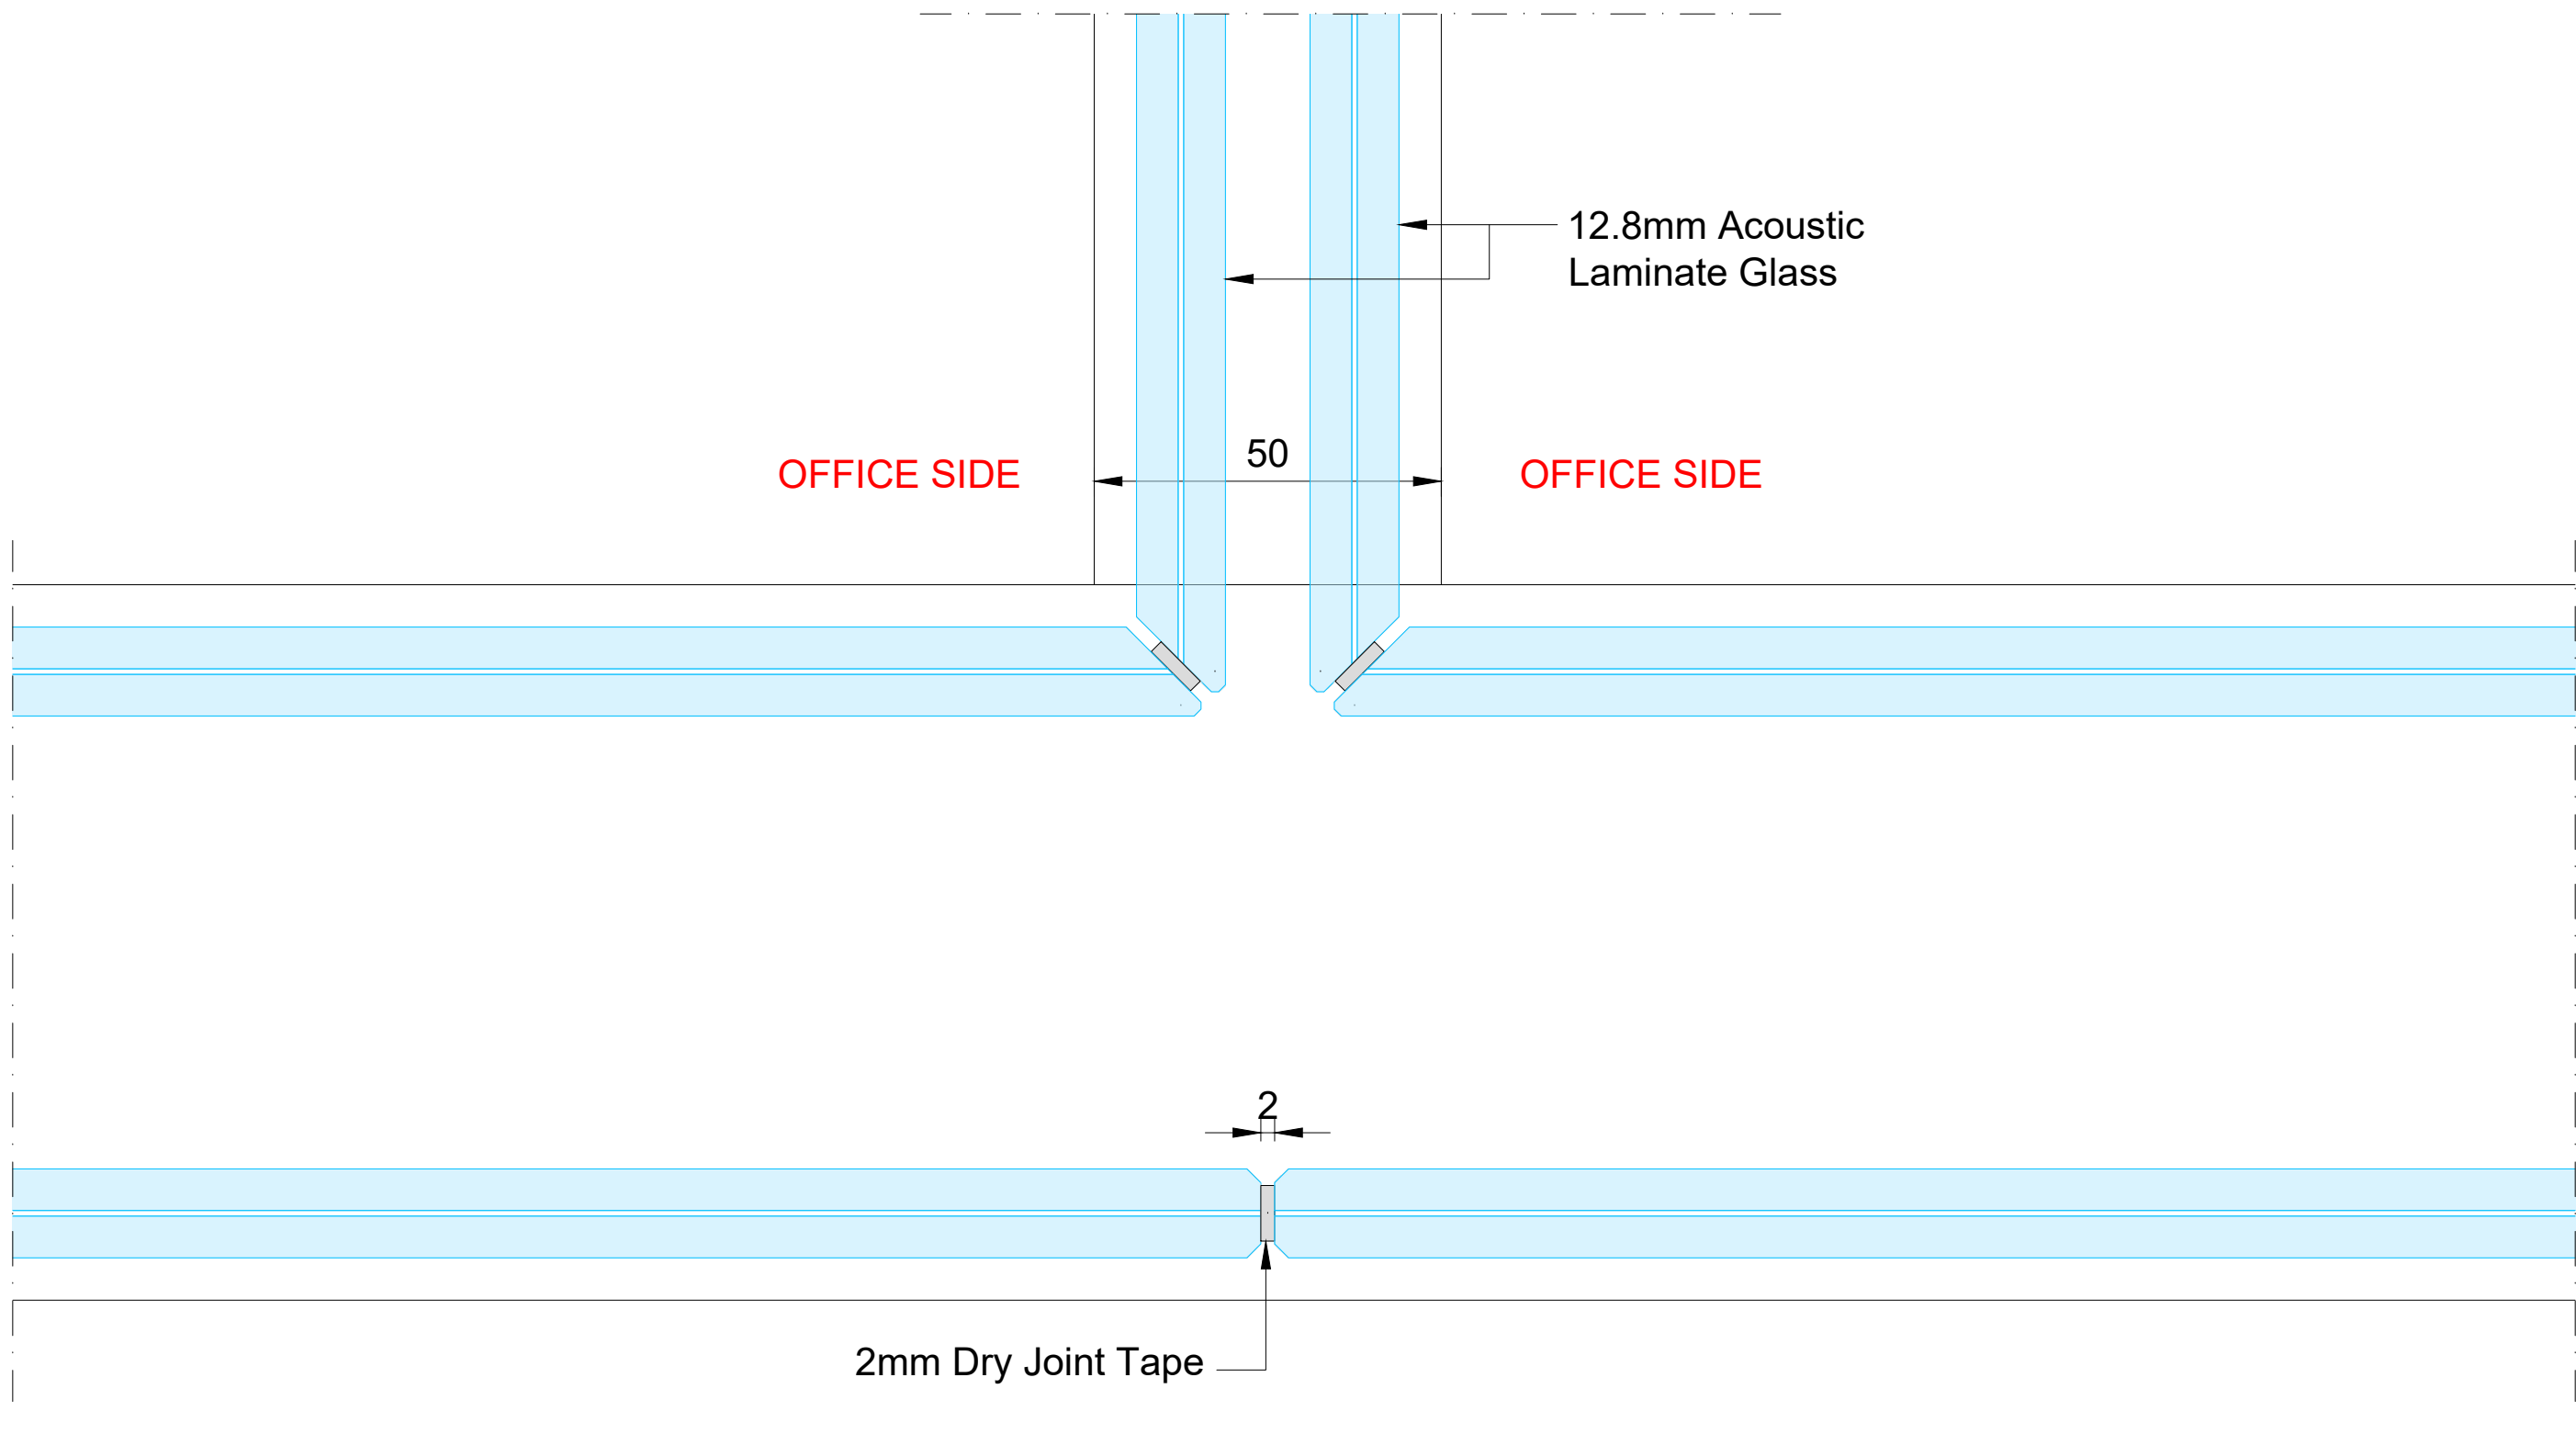

3-WAY OPTION 2
Silence 50 Return Fin
Acoustic Integrity: 45dB Rw

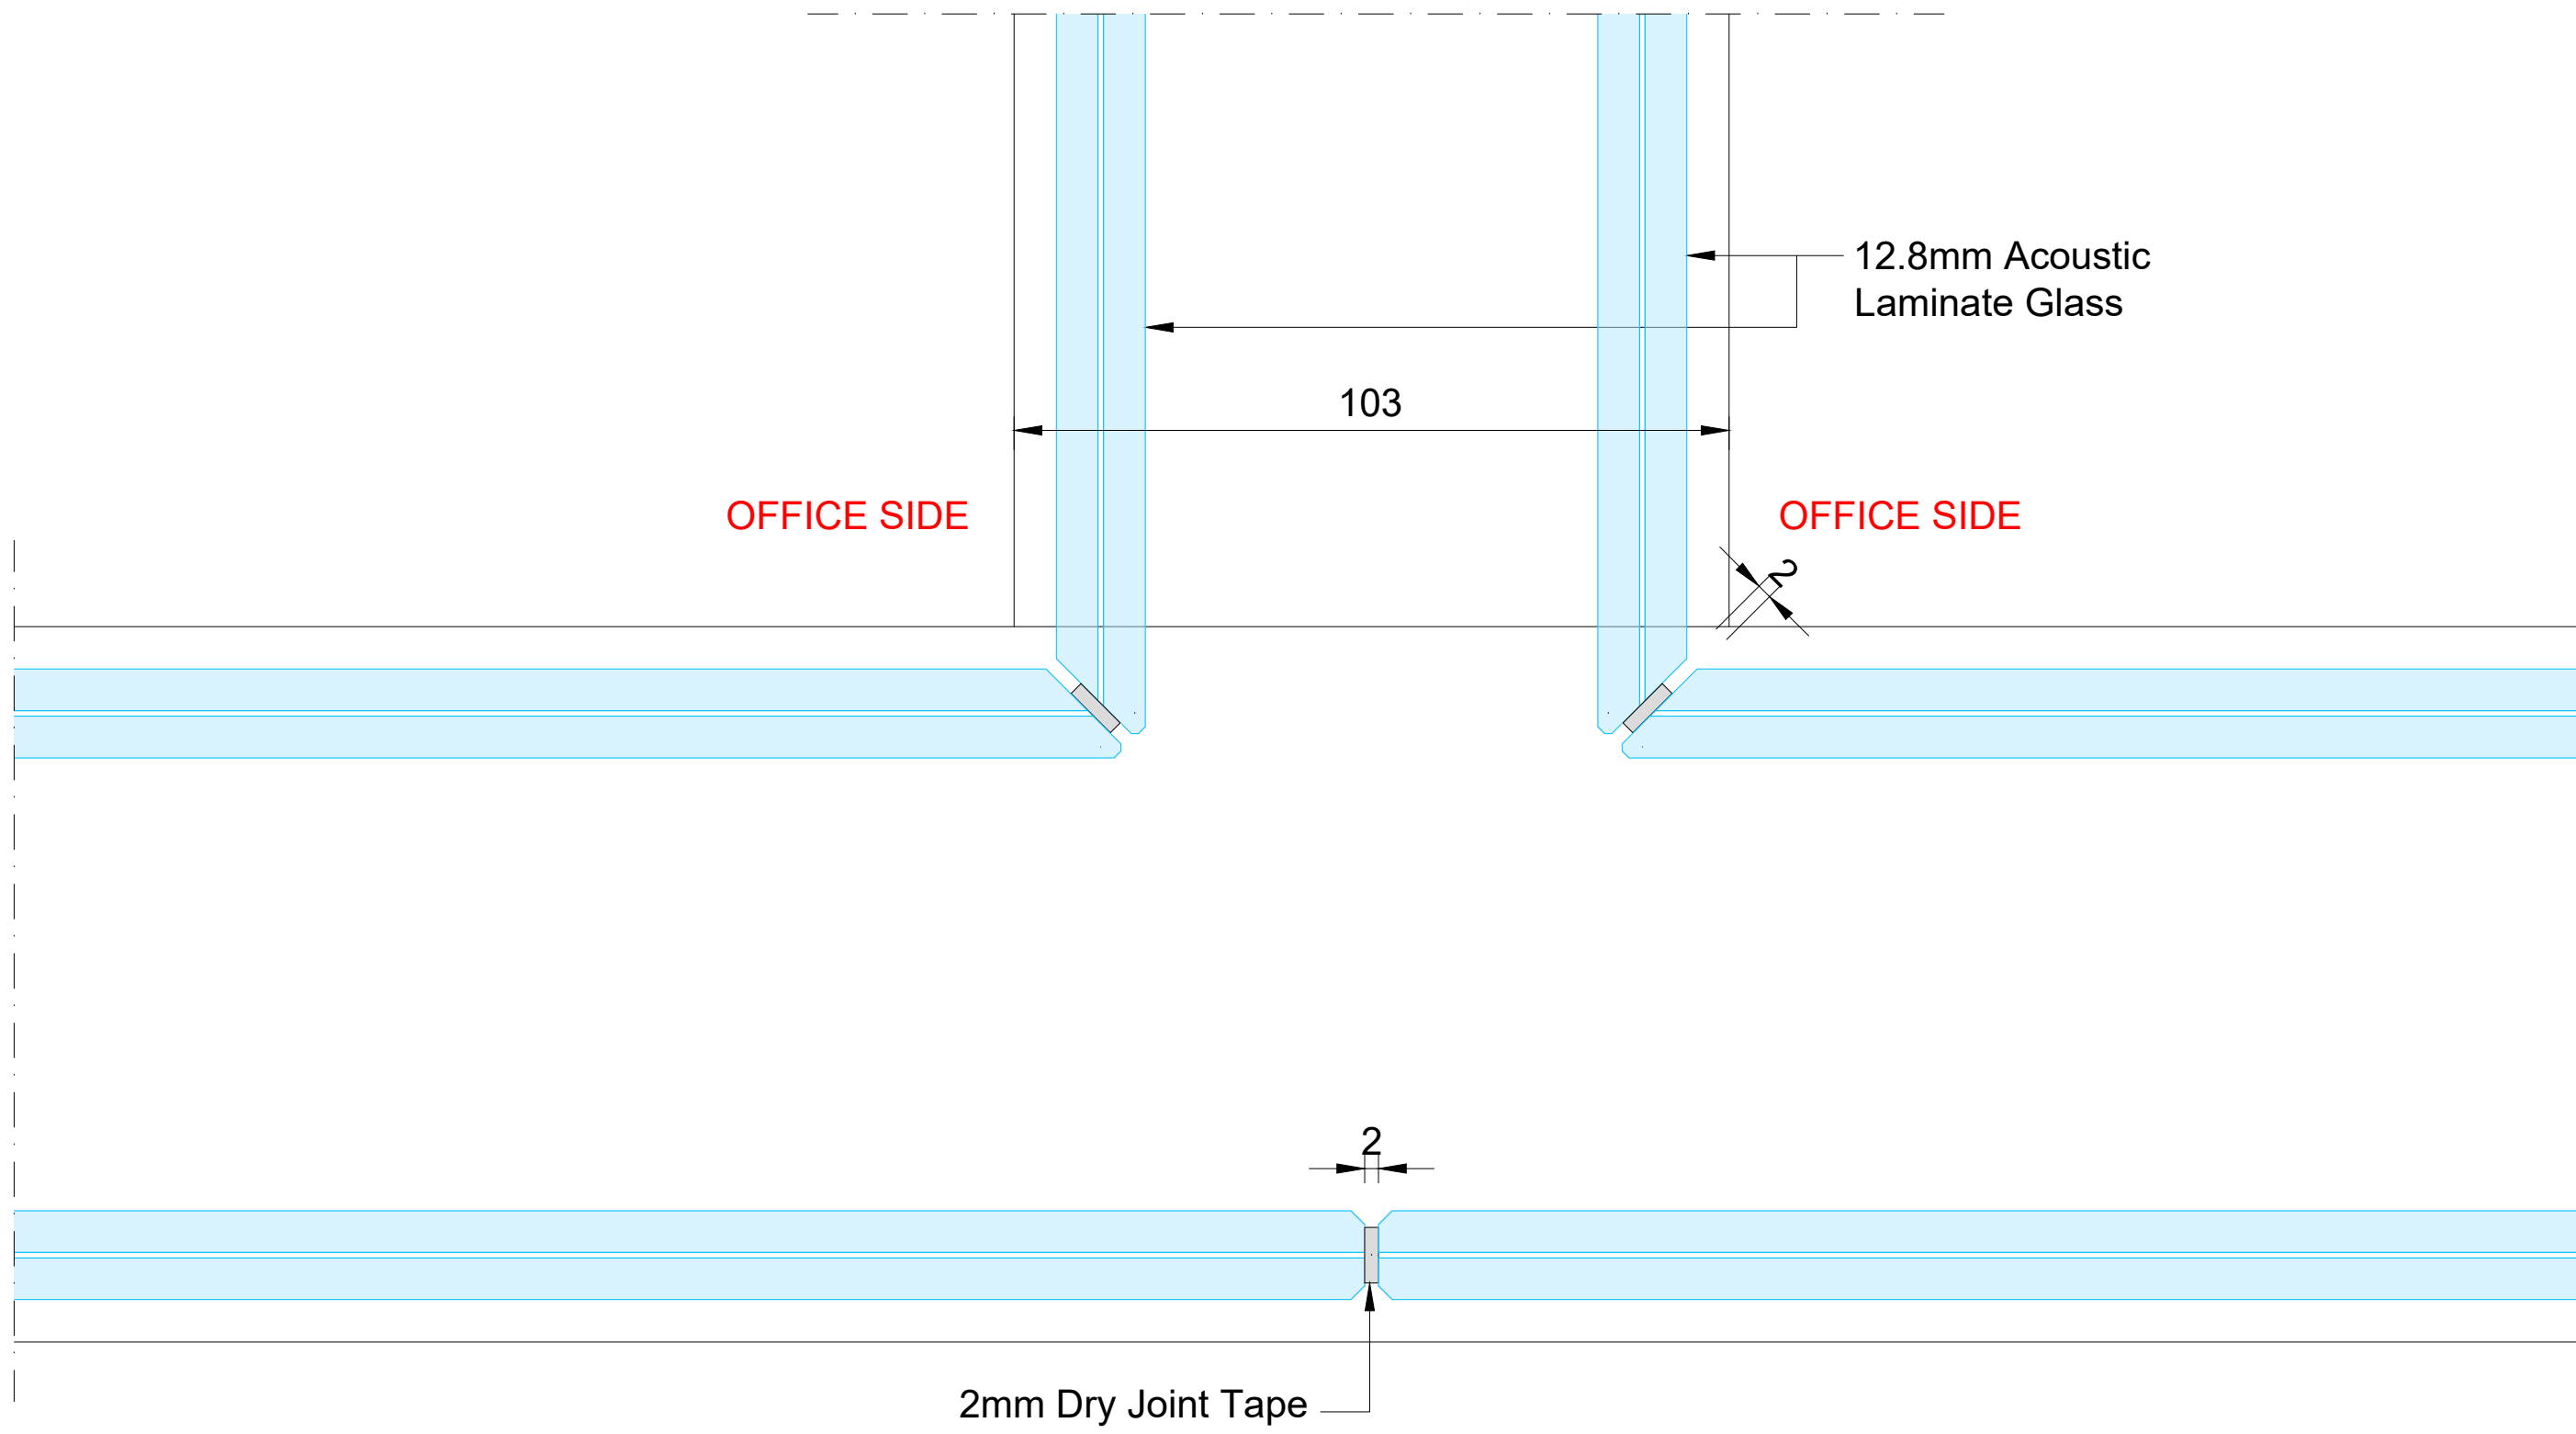

3-WAY OPTION 3
Silence 100 Return Fin
Acoustic Integrity: 50dB Rw

SILENCE 100 DOUBLE GLAZING - **50dB Rw**

3-WAY GLAZED FIN CROSSWALL