


horizontale doorsnede / coupe horizontale / horizontal section door

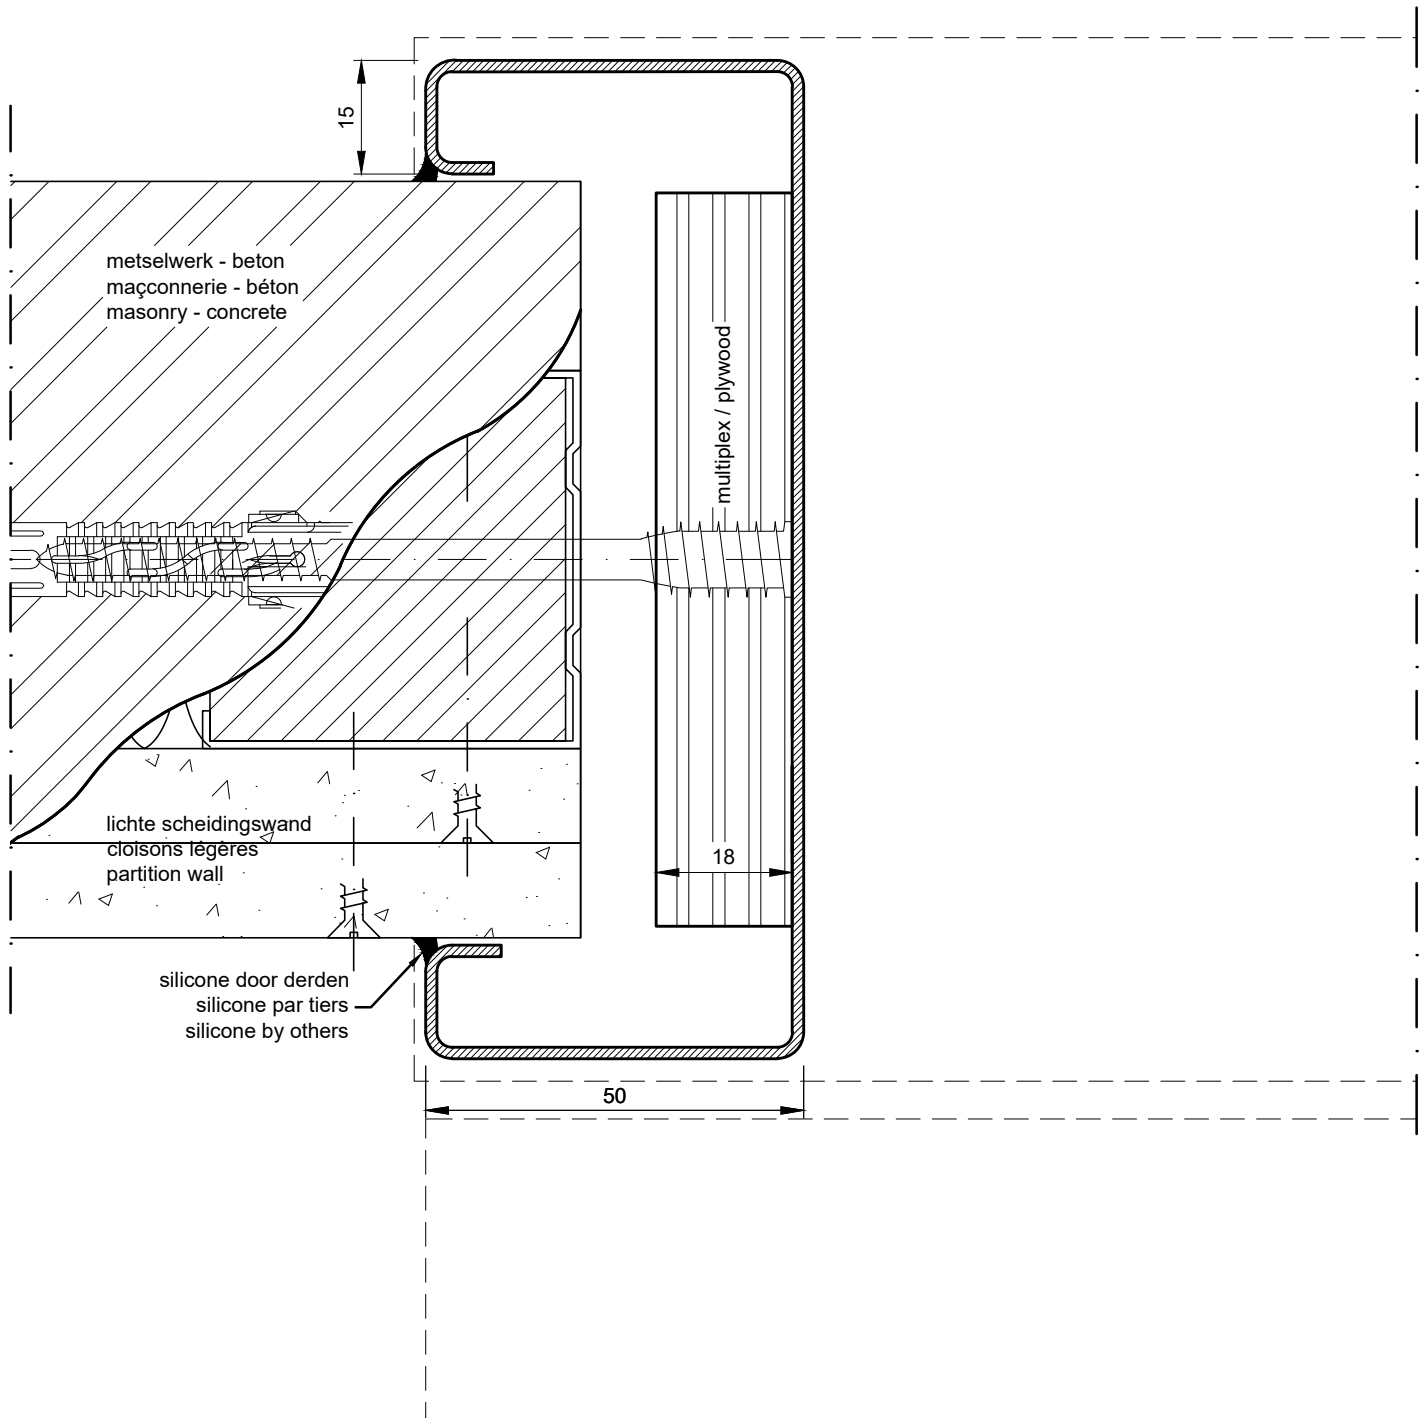

lichte scheidingswanden - beton - metselwerk
cloison légères - maçonnerie - béton
partition wall - masonry - concrete

plaatsing: multiplexstrook
placement: bande de multiplex
installation: plywood strip


uitvoering: staal of inox
exécution: acier ou inox
implementation: steel or inox

muuropening / ouverture de mur / wall opening:

hoogte binnenmaat / hauteur int. / height frame at rebate + (min. 30 mm / max. 40 mm)

breedte binnenmaat / largeur int. / width frame at rebate + (min. 50 mm / max. 80 mm)

doorgang / passage / cassed opening
verticale doorsnede / coupe verticale / vertical section

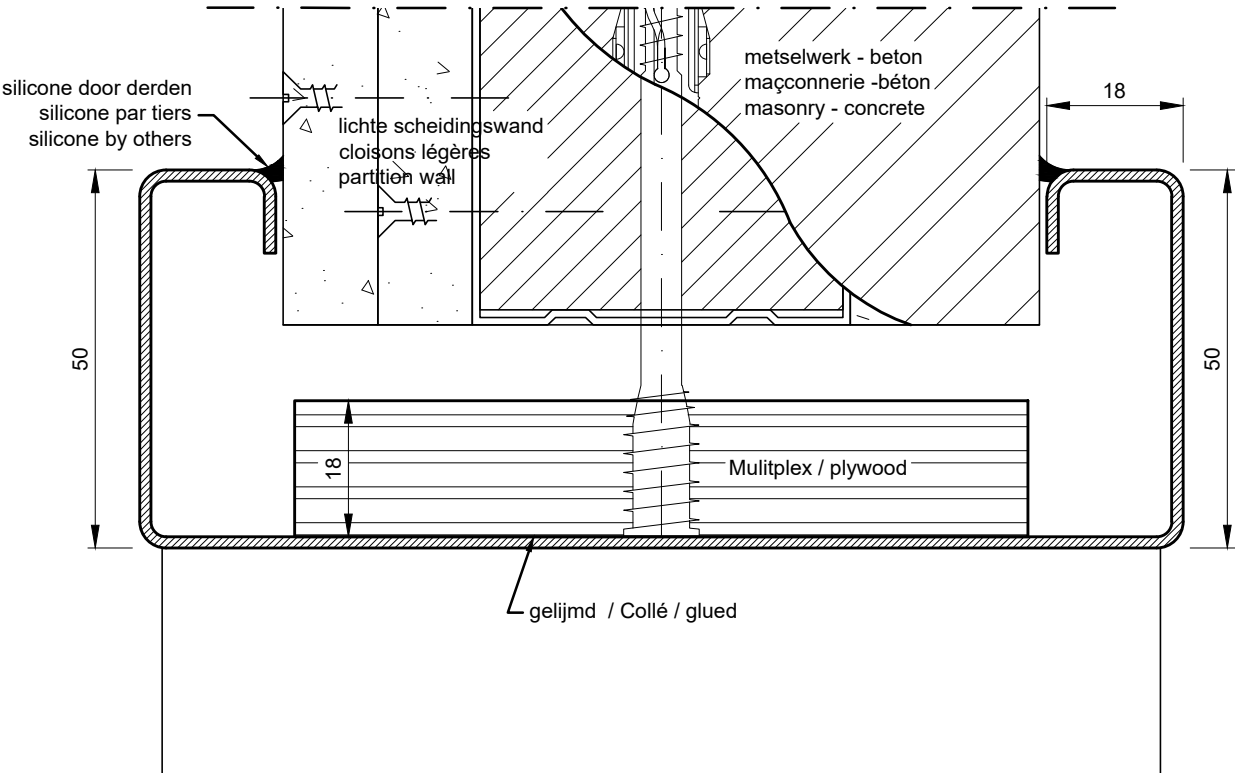

standaard afmetingen **ANDERE AFMETINGEN OP AANVRAAG!**
dimensions standard **AUTRE DIMENSION SUR DEMANDE!**
standard dimensions **OTHER DIMENSIONS ON REQUEST!**

breedte largeur width	binnenmaat omlijsting dim. Intérieure huisserie dim. Frame at rebate	nuttige doorgang passage libre passage clear height	min. muuropening min. Baie mur min. wall opening	max. muuropening max. Baie mur max. wall opening
	630	630	680	710
	680	680	730	760
	730	730	780	810
	780	780	830	860
	830	830	880	910
	880	880	930	960
	930	930	980	1010
	980	980	1030	1060
	1030	1030	1080	1110
	1080	1080	1130	1160
	1130	1130	1180	1210
	1180	1180	1230	1260
	1230	1230	1280	1310
hoogte hauteur height	2020	2020	2050	2060
	2120	2120	2150	2160
min. muurdikte min. épaisseur mur min. Wall thickness	100			
