


VENTILATED PARAPET TRIM - FACADE MOUNTING

TECNICAL DATA SHEET



ACCESSORIES FOR
ROOF EXCELLENCE & SAFETY
www.mul10metal.dk

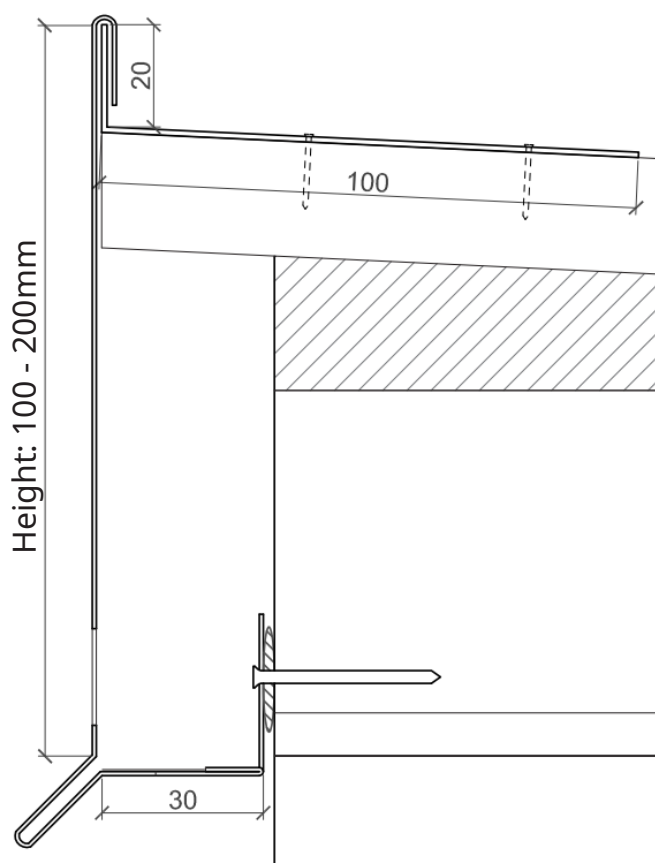

DESCRIPTION		
Ventilated Parapet Trim - facade mounting Protection against insect intrusion Ventilation area: 18,000mm ² / m Hole size: 2x30mm Incl. angle 20x100mm 1,0mm aluminium		
TECHNICAL DATA		
PART	COLOUR	MATERIAL / DESCRIPTION
Ventilated Parapet Trim	Blank	Seawater resistant Aluminium 5754 - 1,0mm
Ventilated Parapet Trim	Blank	Seawater resistant Aluminium 5754 - 1,5mm
Ventilated Parapet Trim	Black, White, Grey, Antrazit, Granit	Pre coated foldable aluminium mat - 0,8mm
Ventilated Parapet Trim	Blank	Zink 14 - 0,8mm

ITEM NO.	HEIGHT	LENGTH
SEAWATER RESISTANT ALUMINIUM 5754 - 1,0MM		
126610	100mm	1250mm
128210	150mm	1250mm
128310	200mm	1250mm
SEAWATER RESISTANT ALUMINIUM 5754 - 1,5MM		
126615	100mm	1250mm
128215	150mm	1250mm
128315	200mm	1250mm
PRE COATED FOLDABLE ALUMINIUM MAT - 0,8MM		
126606(x)*	100mm	1200mm
128206(x)*	150mm	1200mm
128306(x)*	200mm	1200mm
Black RAL 9005 (S)	White RAL 9010 (H)	Grey RAL 7035 (G)
		Antrazit RAL 7016(A)
		Granit 80 Sable Noir 900(N)

ZINK 14 - 0,8MM		
126614	100mm	1000mm
128214	150mm	1000mm
128314	200mm	1000mm
*Patineret/ Quarts (+P) Black/ Anthra (+SZ)		
Blind fold for verge = item number + -B		

ITEM NO.	DESCRIPTION
READY-MADE CORNER FOR VENTILATED VERGE	
1200UH	Manufacture of External corner
1200IH	Manufacture of Internal corner

* Corners to be deducted from running metres



VENTILATED PARAPET TRIM - FACADE MOUNTING

TECNICAL DATA SHEET



ACCESSORIES FOR
ROOF EXCELLENCE & SAFETY
www.mul10metal.dk

TECNICAL DRAWING

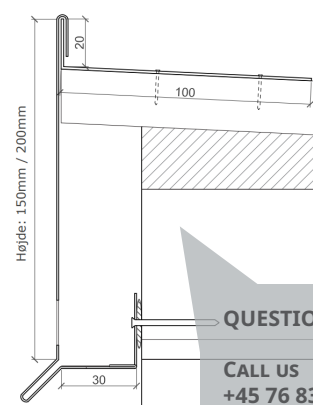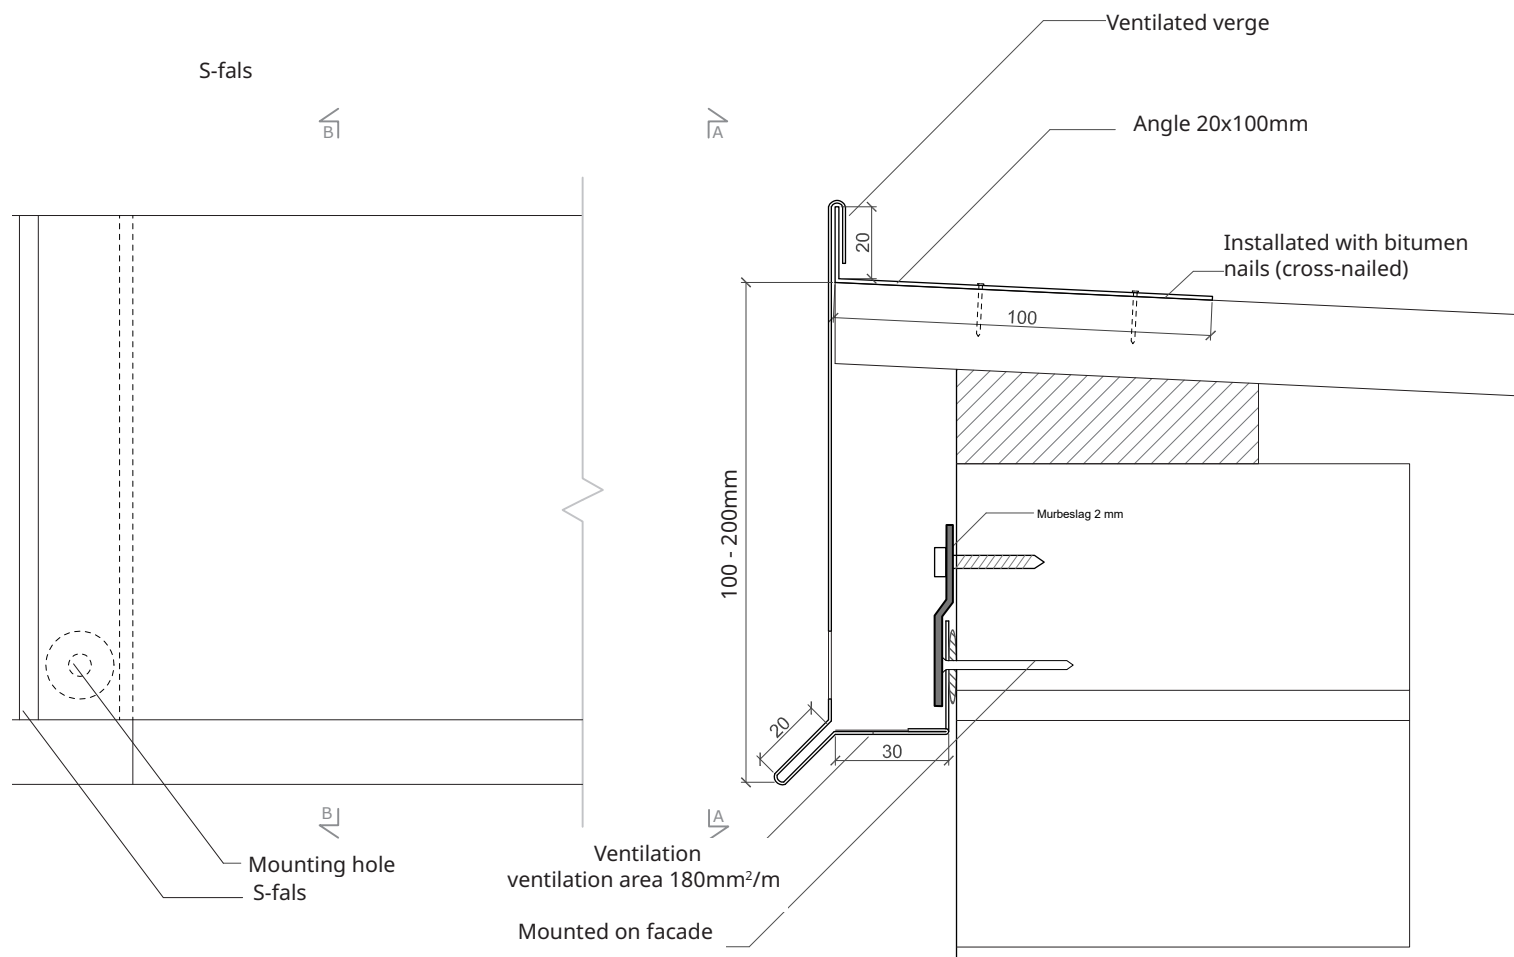

QUESTIONS?

CALL US
+45 76 83 01 01