

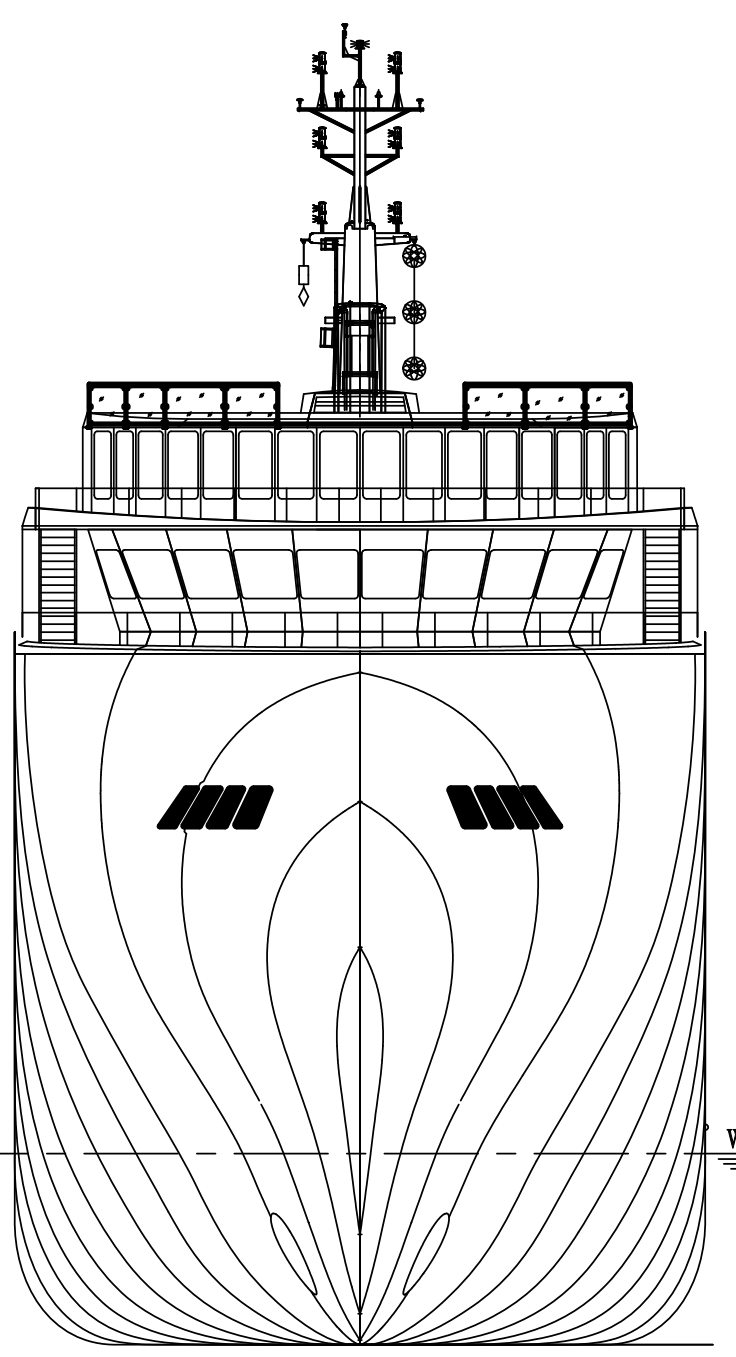



AFT VIEW

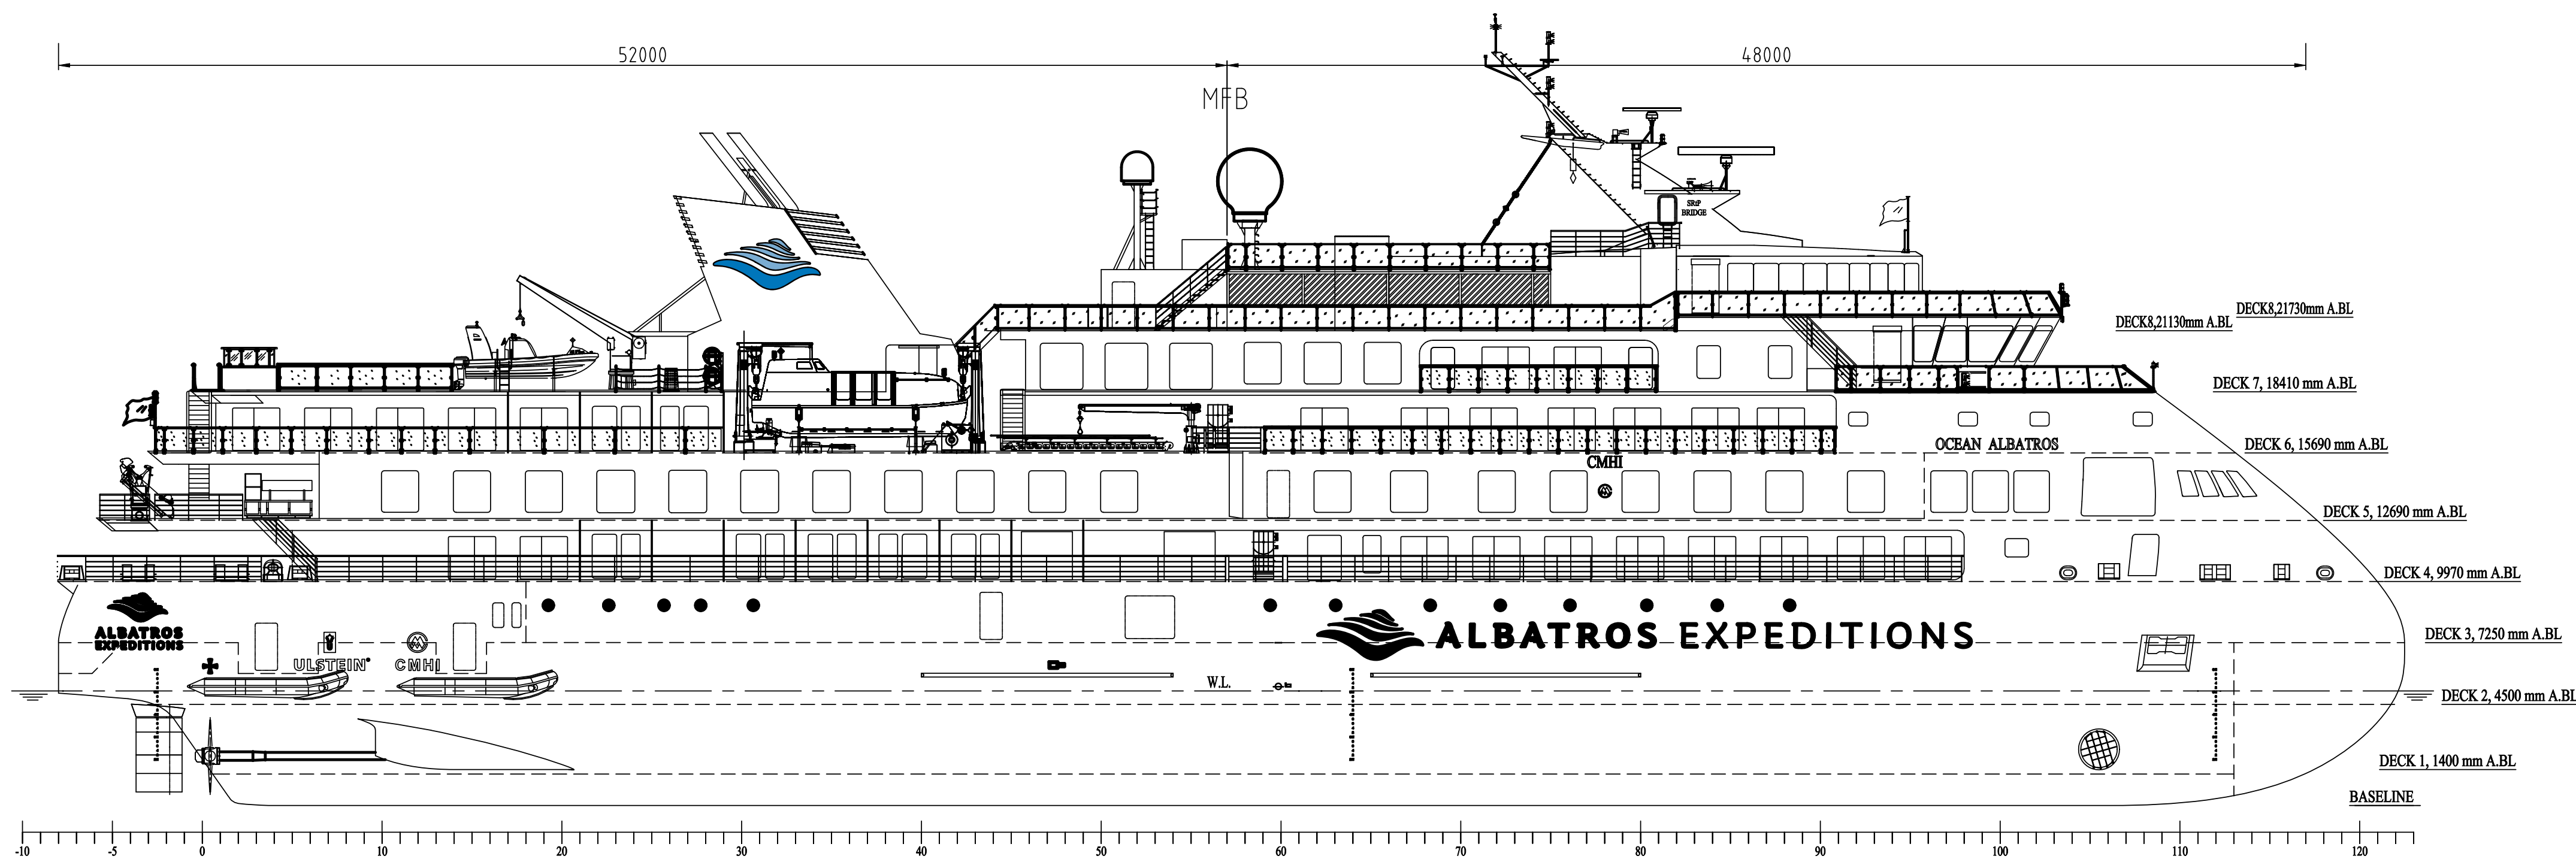


FRONT VIEW

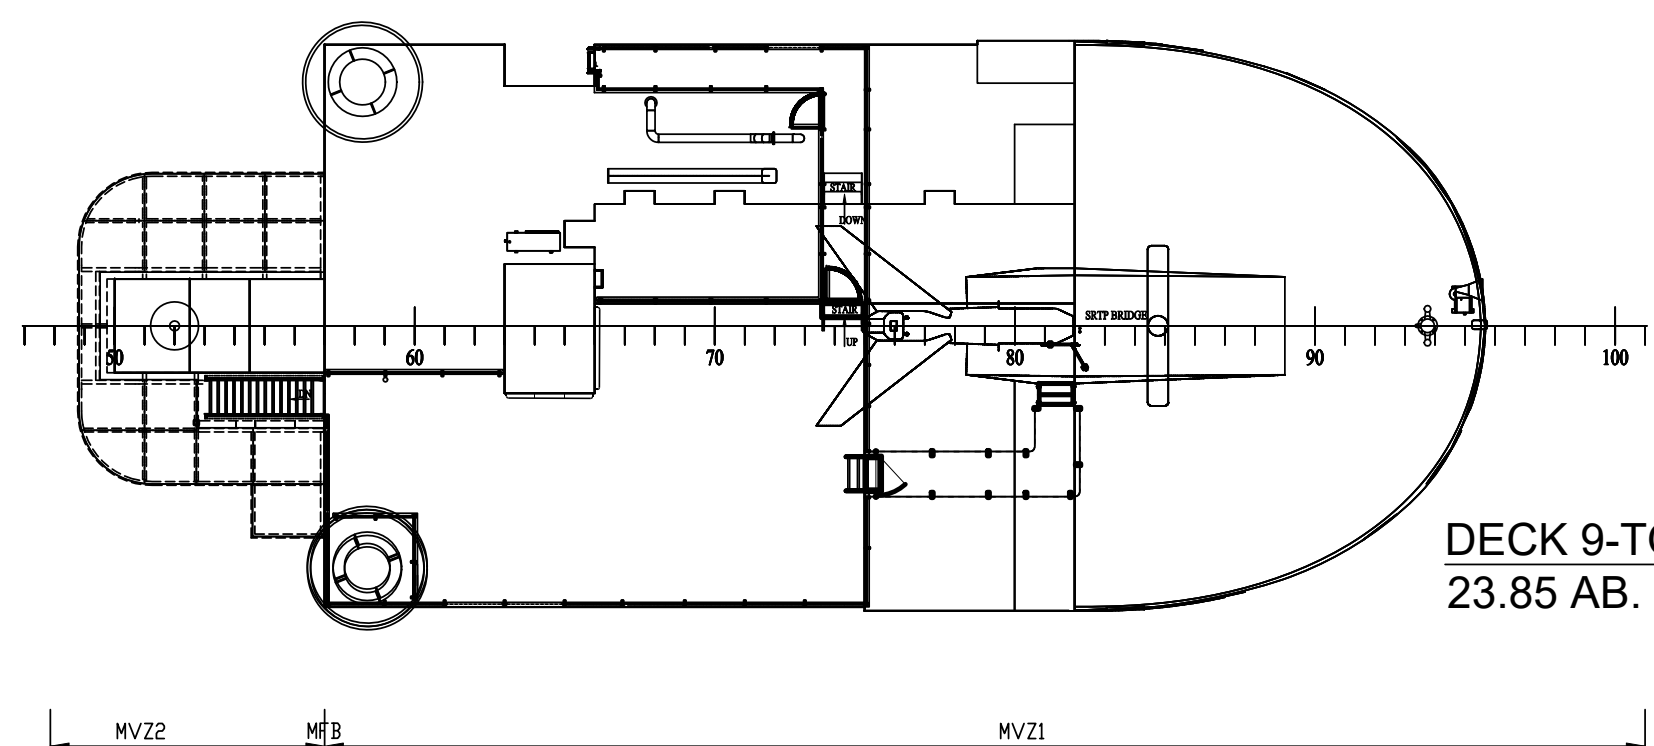


DECK 9-TOP DECK
23.85 AB. BL.

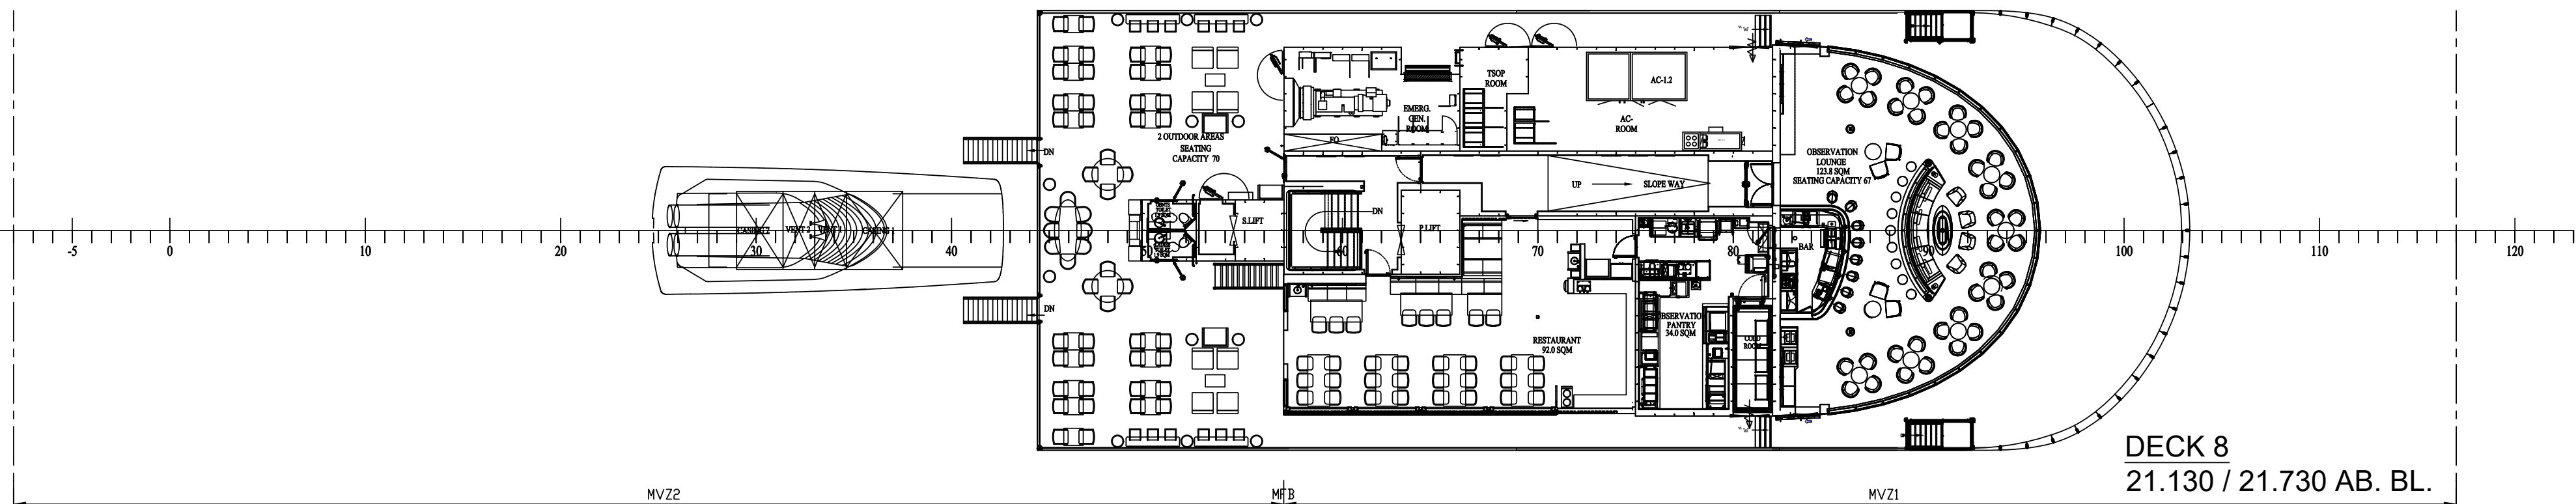


DECK 8
21.130 / 21.730 AB. BL.

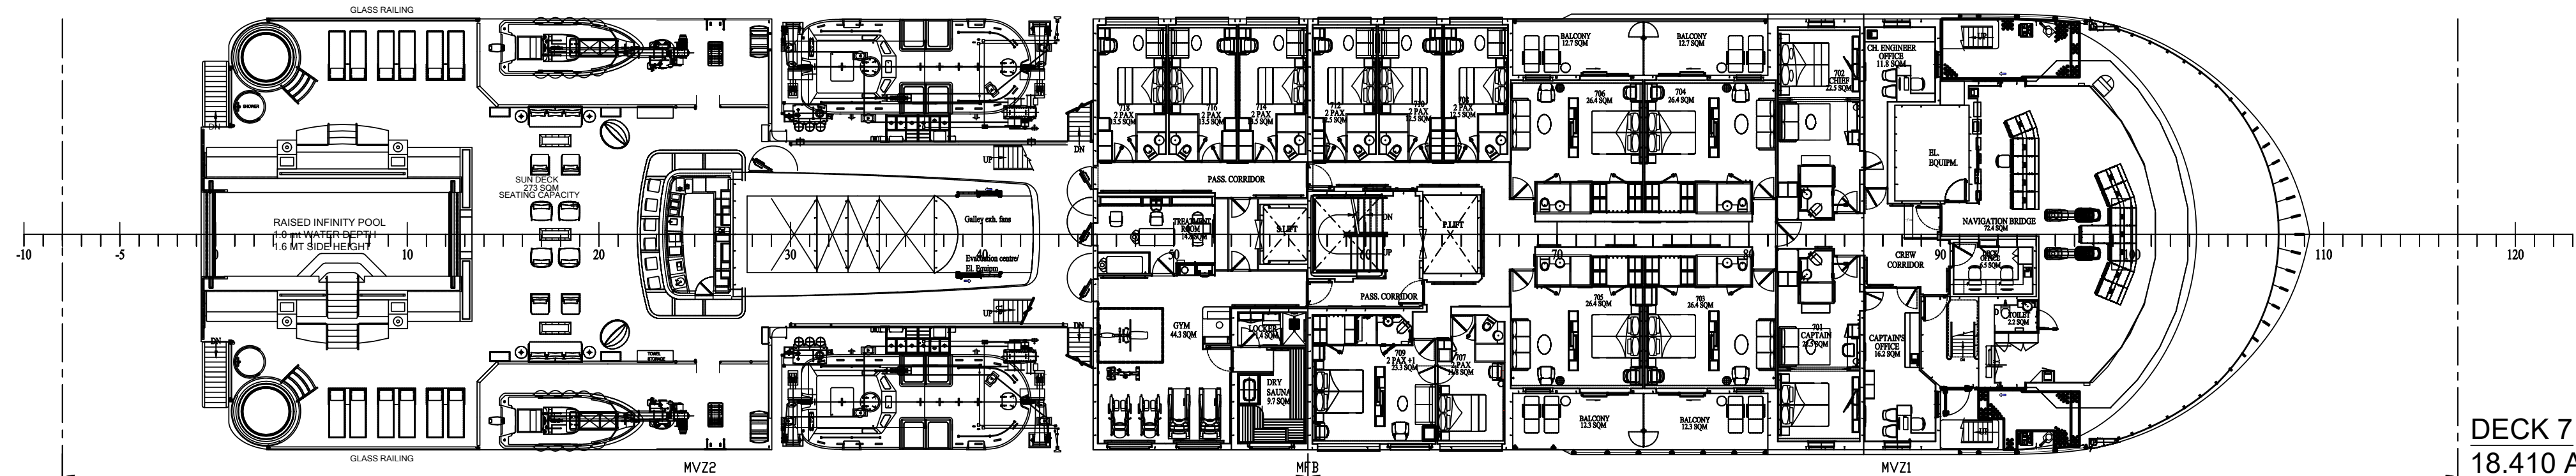


DECK 7
18.410 AB. BL.

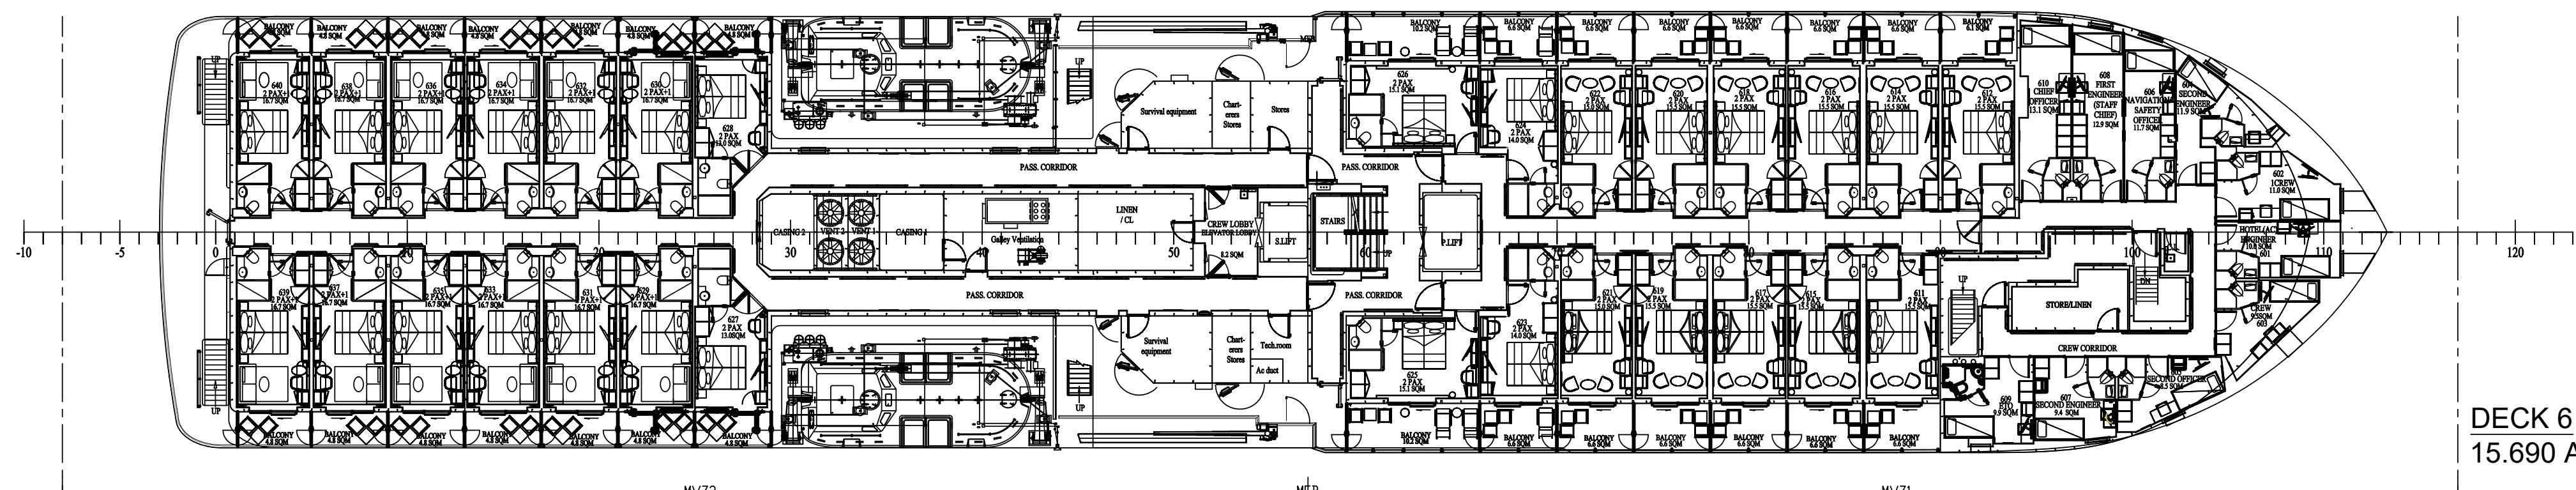


DECK 6
15.690 AB. BL.

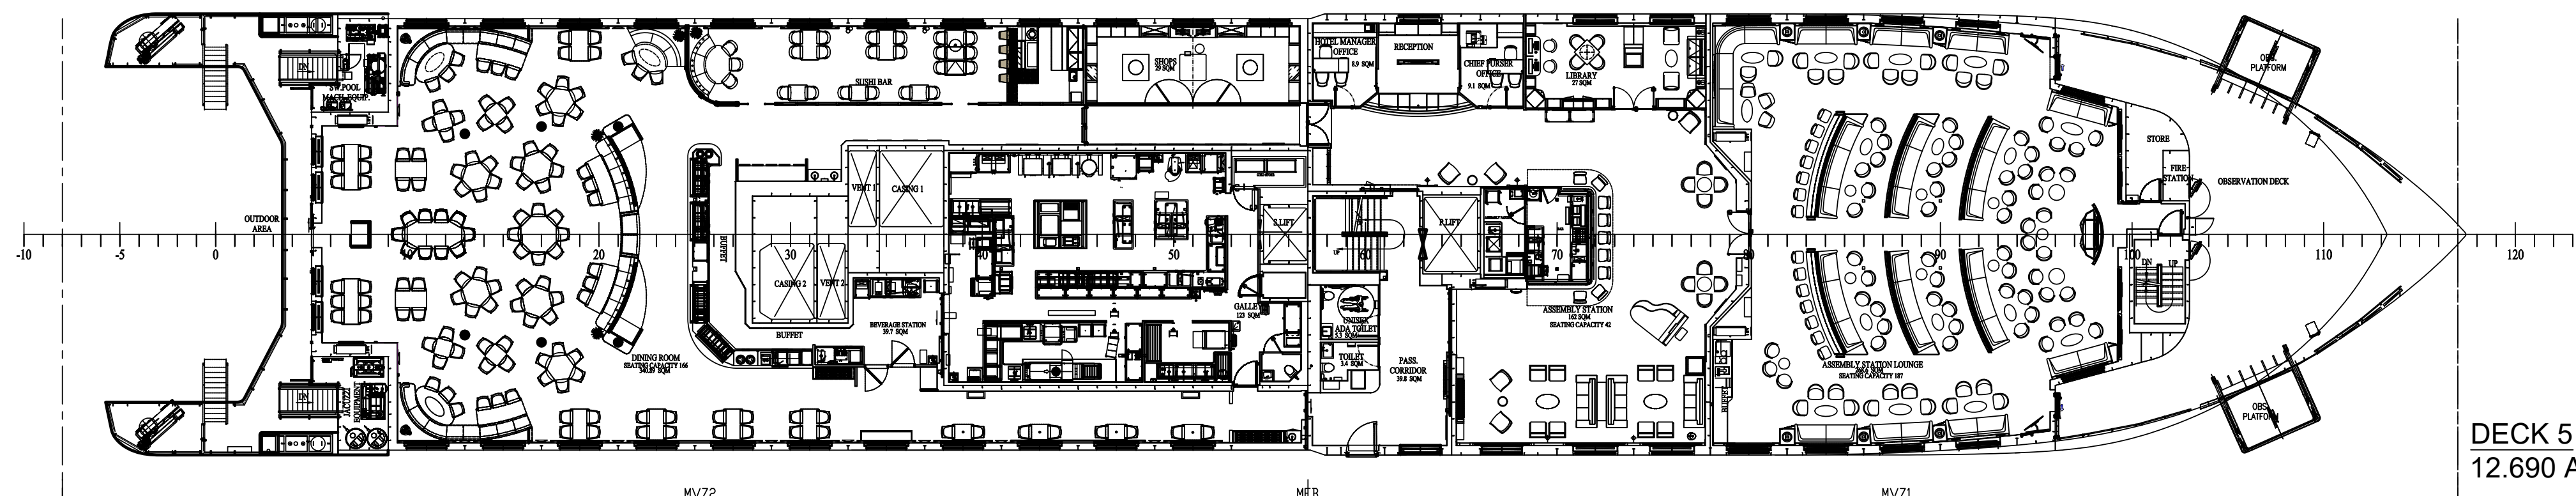


DECK 5
12.690 AB. BL.

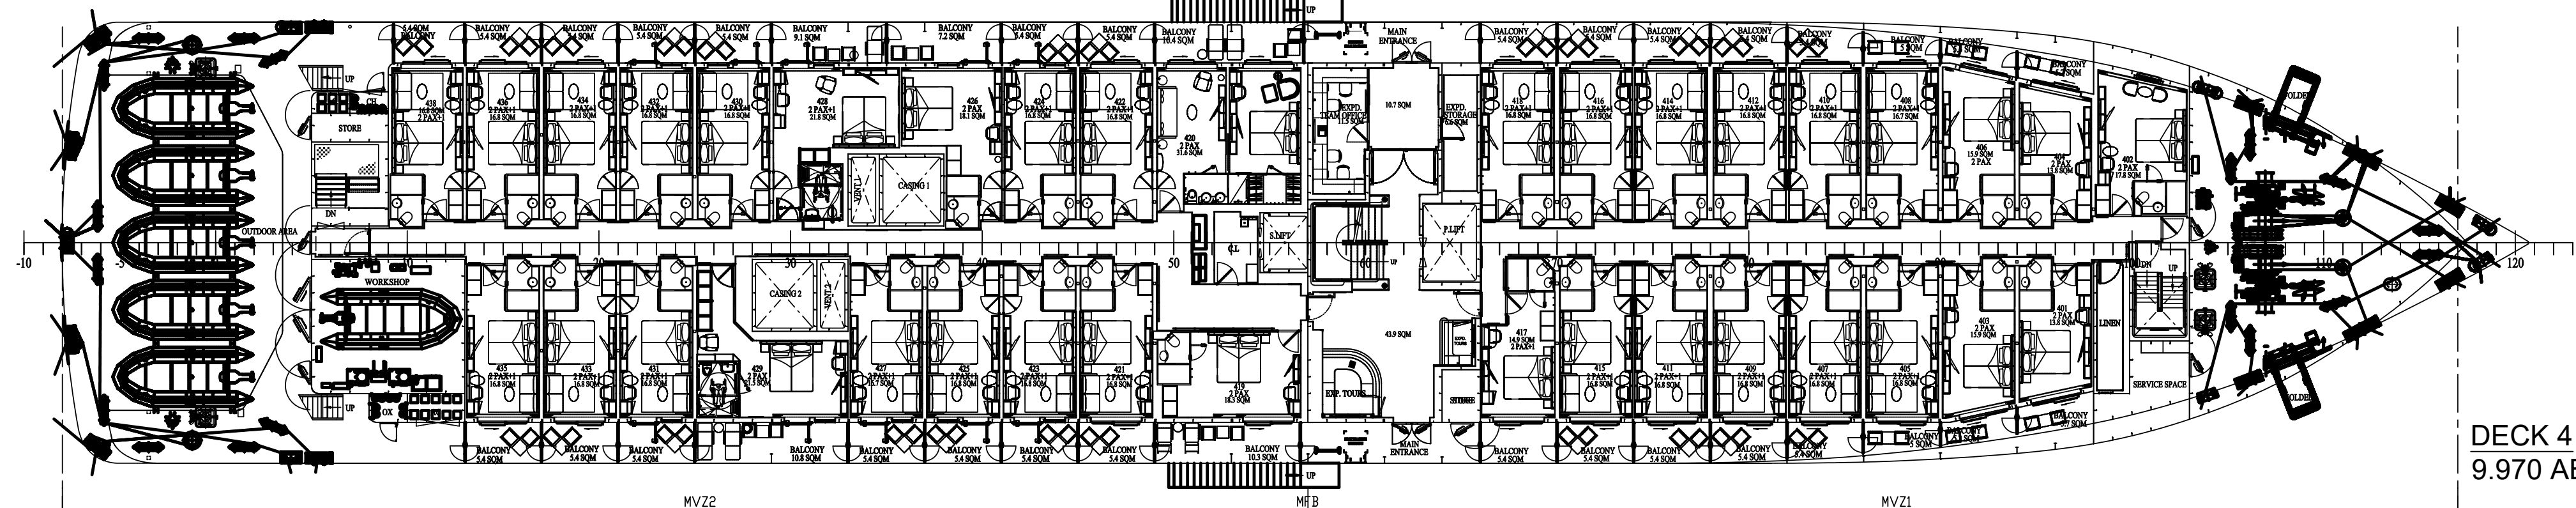


DECK 4
9.970 AB. BL.

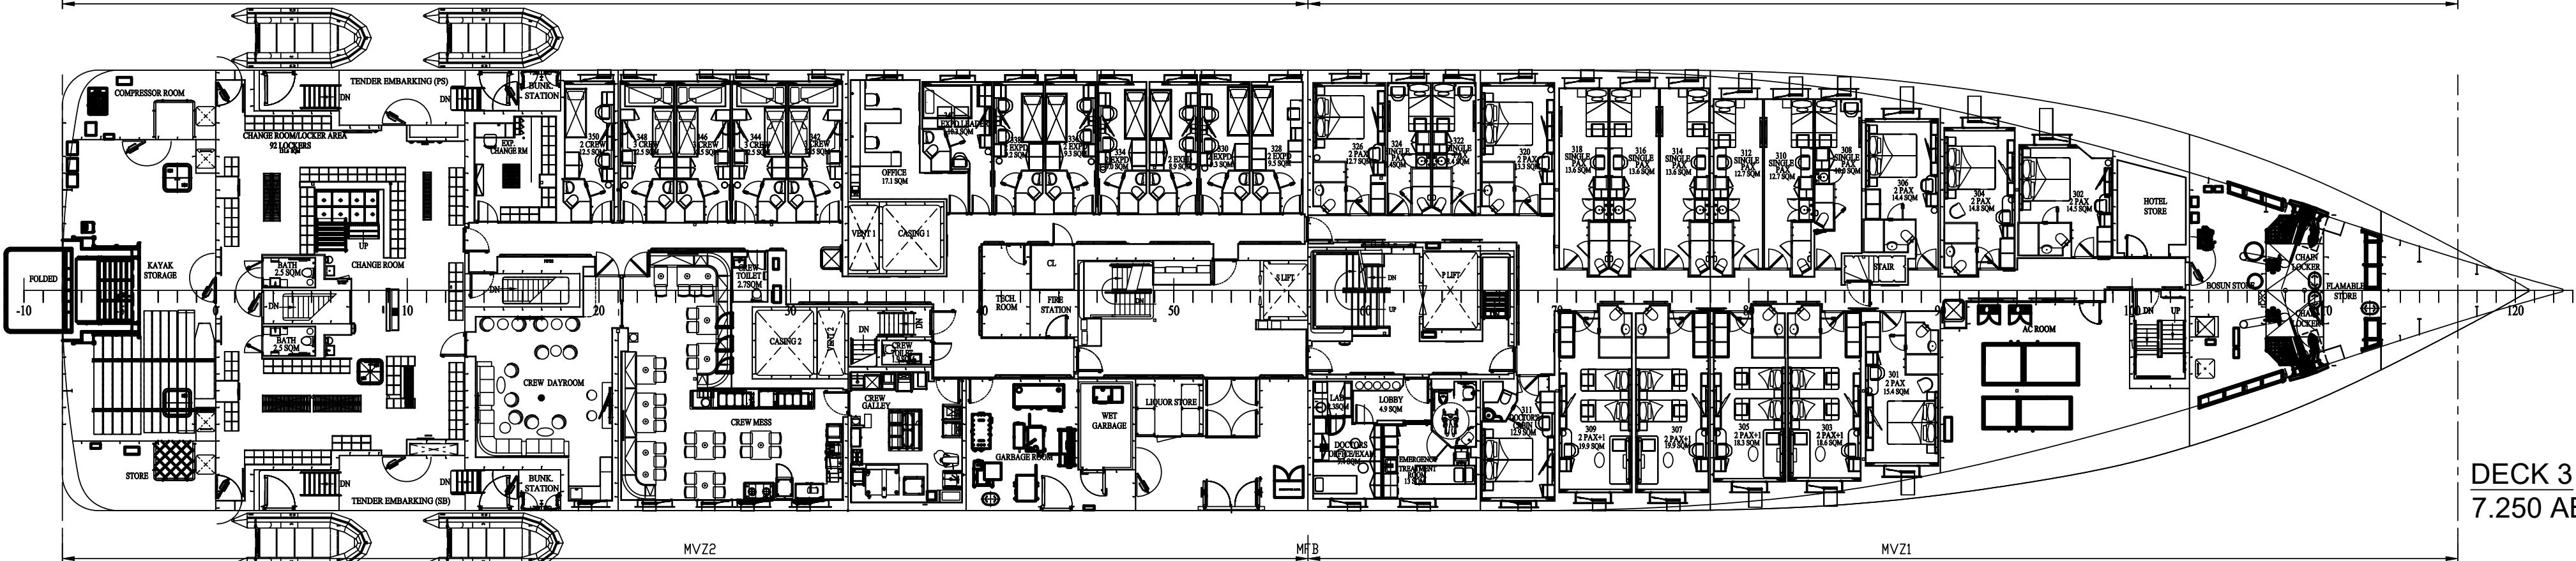

DECK 3
7.250 AB. BL.

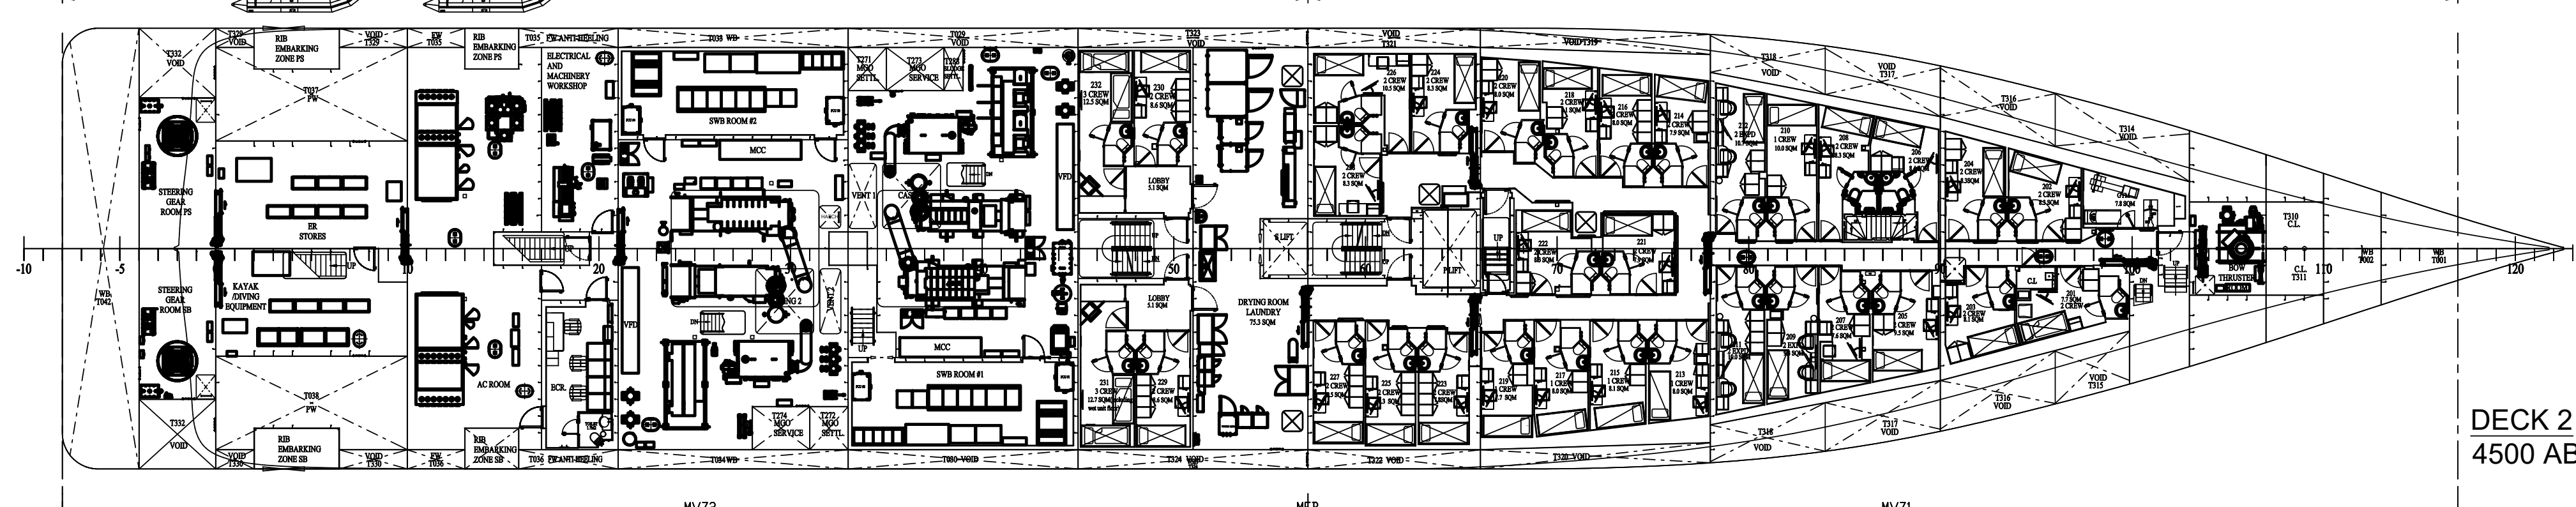

DECK 2
4500 AB. BL.

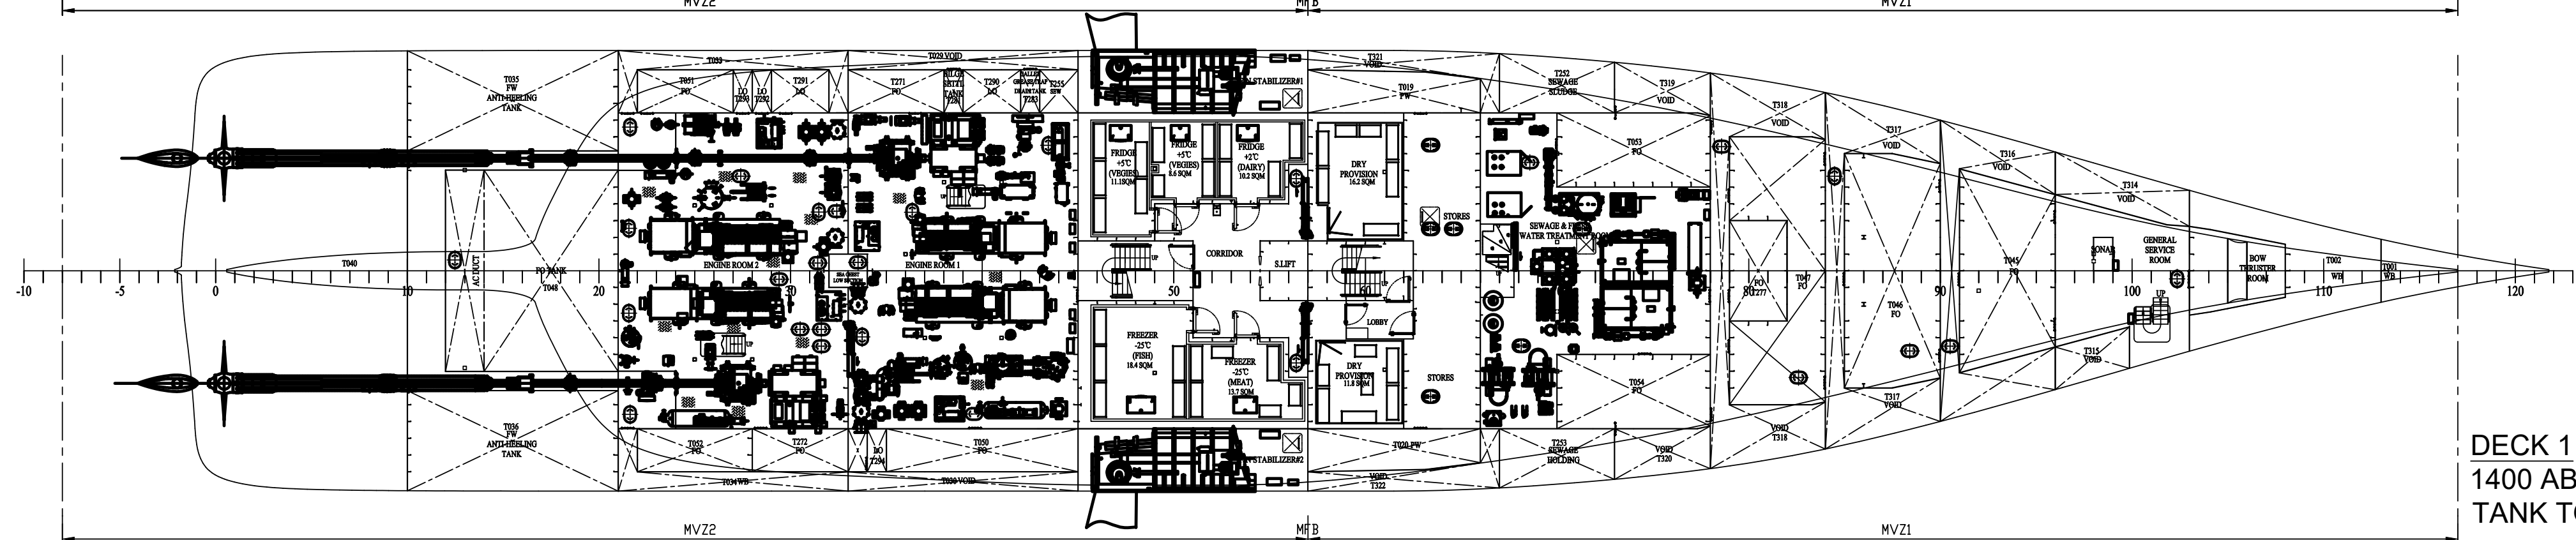

DECK 1
1400 AB. BL.
TANK TOP

ALL DECKS
95 PAX CABINS (182)

PASSENGER CABIN TYPE	QTY	Person/ Cabin	Total Capacity
TYPE 2 - Junior Suite	5	2	10
TYPE 12 - Verandah Stateroom	7	2	14
TOTAL	12		24
CREW CABIN TYPE	QTY	Person/ Cabin	Total Capacity
Captain Cabin	1	1	1
Chief Eng.cabin	1	1	1
TOTAL	2		2


PASSENGER CABIN TYPE	QTY	Person/ Cabin	Total Capacity
TYPE 7 - Verandah Stateroom	12	2	24
TYPE 8 - Verandah Stateroom	11	2	22
TYPE 9 - Verandah Stateroom	2	2	4
TYPE 10 - Verandah Stateroom	2	2	4
TYPE 11 - Verandah Stateroom	2	2	4
TOTAL	29		58
CREW CABIN TYPE	QTY	Person/ Cabin	Total Capacity
1 Crew Cabin	6	1	6
2 Crew Cabin	0	0	0
Non Typ 1 Crew Cabin	2	1	2
1 Crew Officer Cabin	2	1	2
TOTAL	10		10

PASSENGER CABIN TYPE	QTY	Person/ Cabin	Total Capacity
TYPE 1 - Verandah Stateroom	1	2	2
TYPE 3 - Verandah Suite (ADA)	1	2	2
TYPE 4 - Verandah Suite (ADA)	1	2	2
TYPE 5 - Panoramic Stateroom	1	2	2
TYPE 6 - Verandah Stateroom	1	2	2
TYPE 7 - Verandah Stateroom	25	2	50
TYPE 8 - Verandah Stateroom	4	2	8
TYPE 9 - Verandah Stateroom	1	2	2
TYPE 11 - Verandah Stateroom	1	2	2
TOTAL	36		72

PASSENGER CABIN TYPE	QTY	Person/ Cabin	Total Capacity
TYPE 5 - Panoramic Stateroom	10	2	20
Single Cabin	8	1	8
TOTAL	18		28
CREW CABIN TYPE	QTY	Person/ Cabin	Total Capacity
3 Crew Cabin	4	3	12
2 Crew Cabin	1	2	2
Doctor's Cabin	1	1	1
TOTAL	6		15
EXP. CABIN TYPE	QTY	Person/ Cabin	Total Capacity
2 Expd Cabin	6	2	12
1 Expd Cabin	1	1	1
TOTAL	7		13

CREW CABIN TYPE	QTY	Person/ Cabin	Total Capacity
1 Crew Cabin	5	1	5
2 Crew Cabin	22	2	44
3 Crew Cabin	2	3	6
TOTAL	29		55

EXP. CABIN TYPE	QTY	Person/ Cabin	Total Capacity
2 Expd Cabin	3	2	6
TOTAL	3		6

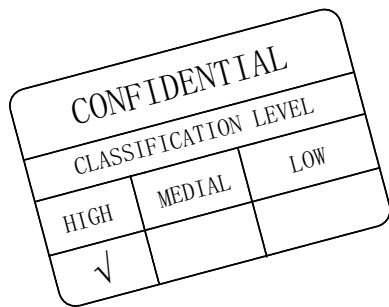

ACCOMMODATION CAPACITY
PAX: =182+17(OPTIONAL)
CREW: = 82
CREW (Expedition): = 19
TOTAL = 300

PRINCIPAL DIMENSIONS:
L.O.A.APPROX..... 104.4 m
LLL..... 100.2 m
BREADTH MOULDED..... 18.4 m
DEPTH TO MAIN DECK..... 7.25m
DRAUGHT MAX 5,3 m
DESIGN DRAUGHT 5,1 m

FRAME SPACING : 800 mm

REV.	DATE	DESCRIPTION	BY	CHKD
Z	06.01.23	As built		
E	08.11.22	Updated by the latest arrangement.		
D	06.10.22	Updated by the latest arrangement.		
C	01.04.21	Updated by the latest arrangement.		
B	03.03.21	Updated by the latest arrangement.		
A	27.10.20	Updated by the latest arrangement.		
REV. <th>DATE</th> <th>DESCRIPTION</th> <th>BY</th> <th>CHKD</th>	DATE	DESCRIPTION	BY	CHKD
1	27.10.20	Initial design		
2	27.10.20	Initial design		
