




PROFILE

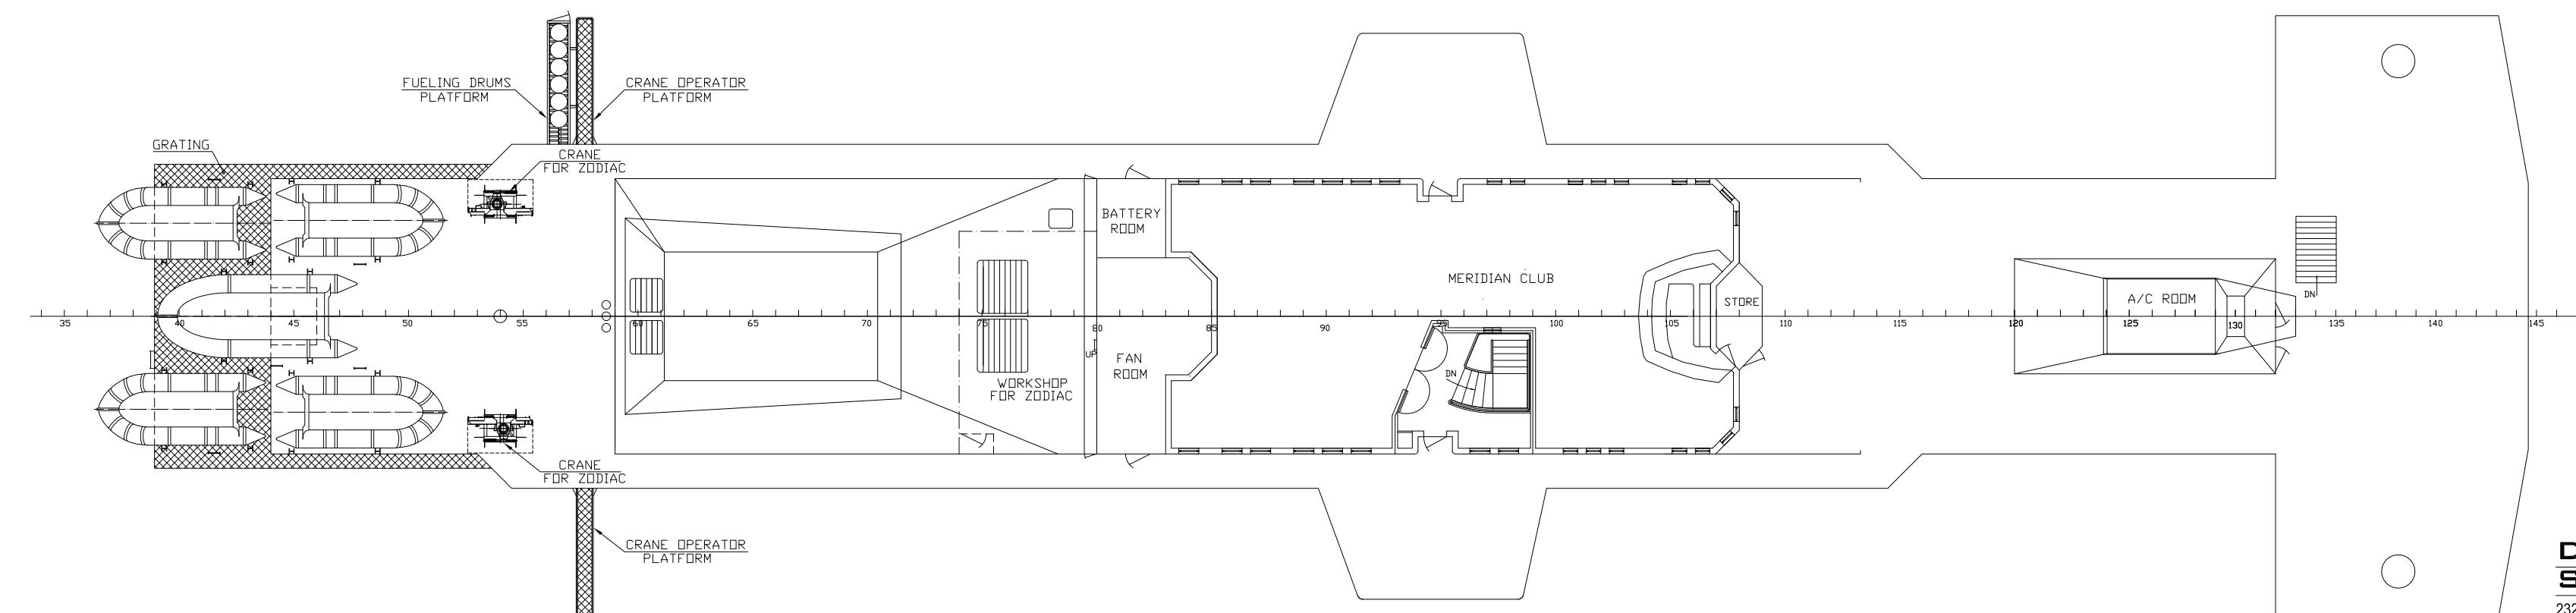


DECK 9  
SUN DECK  
1200 ton BL

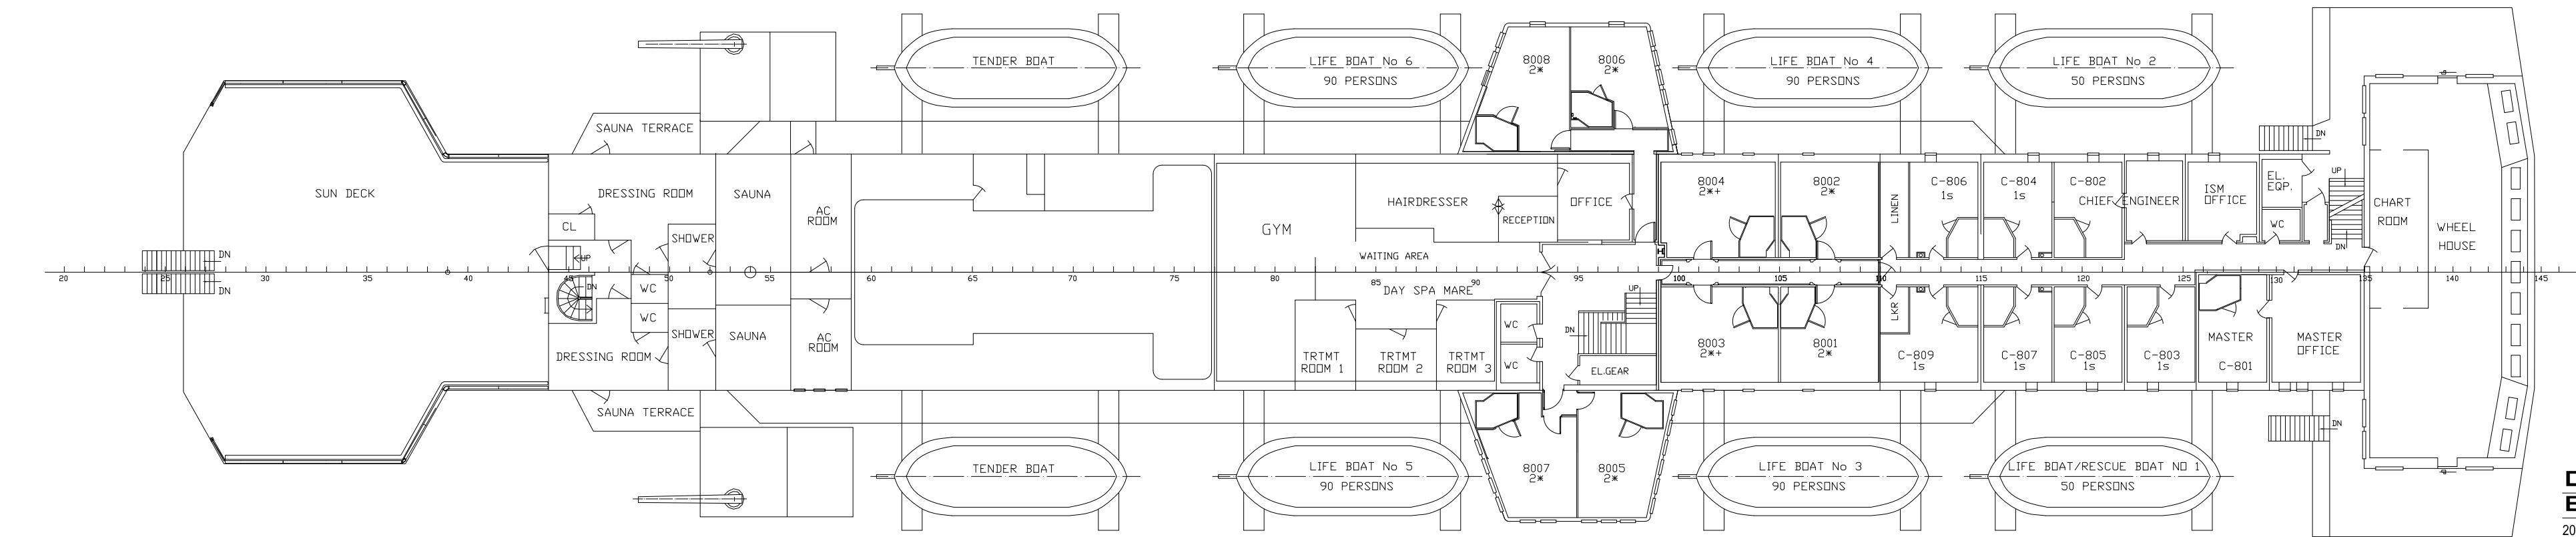


DECK 8  
BRIDGE DECK  
2000 ton BL  
8 PAX CABINS  
8 CREW CABINS

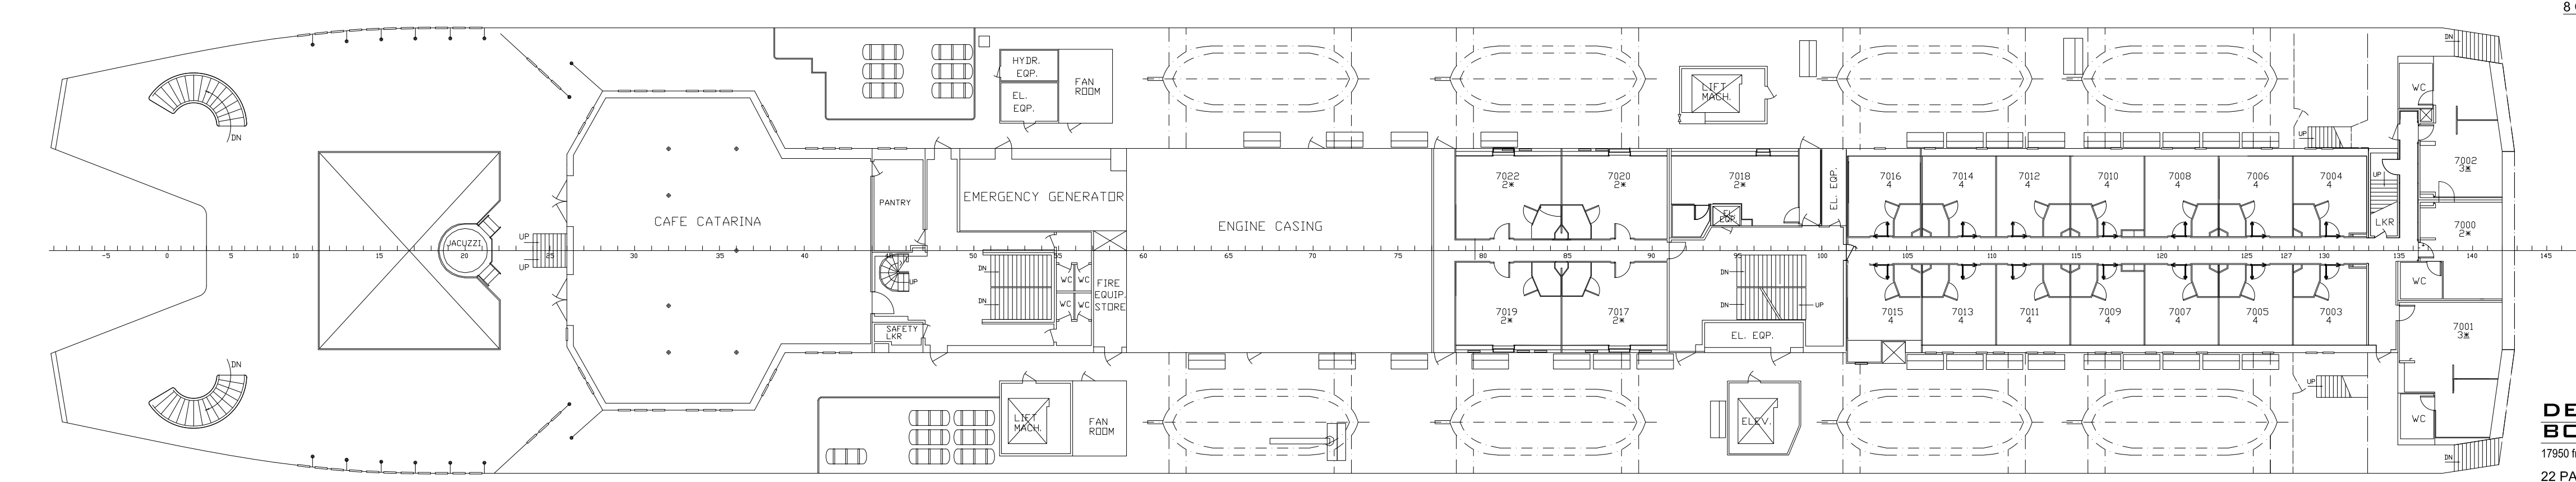


DECK 7  
BOAT DECK  
1100 ton BL  
22 PAX CABINS

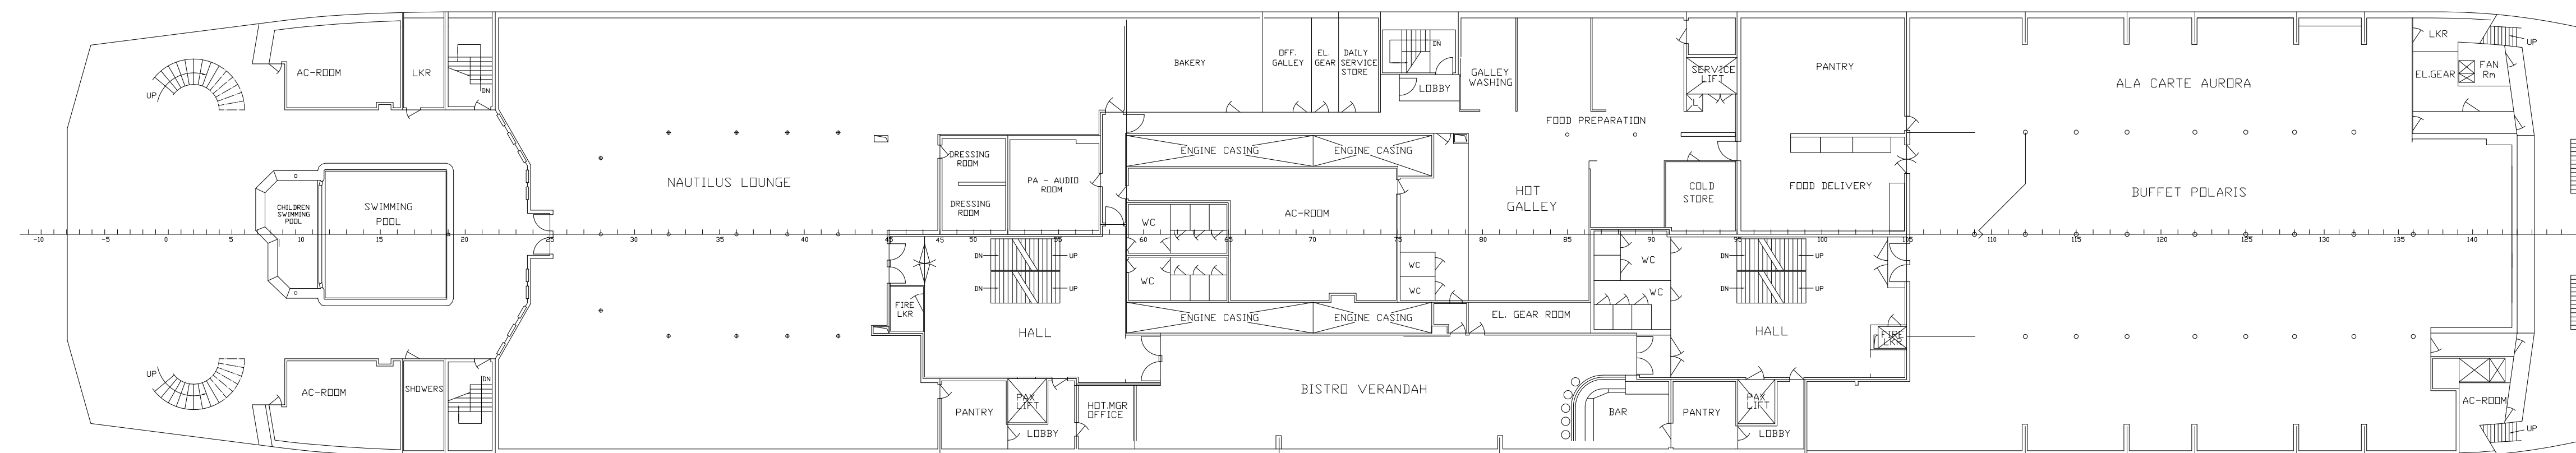


DECK 6  
RESTAURANT DECK  
10100 ton BL

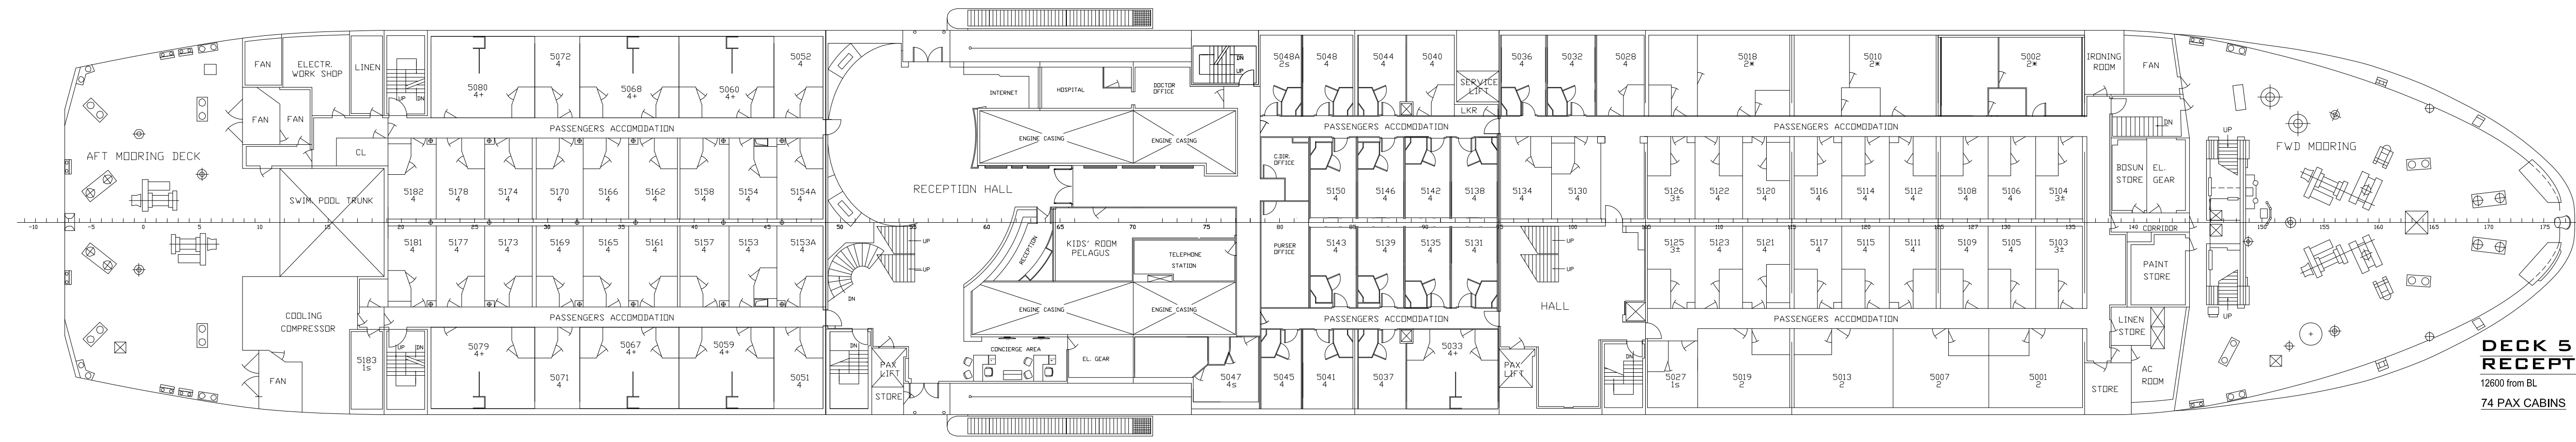


DECK 5  
RECEPTION DECK  
12000 ton BL  
74 PAX CABINS

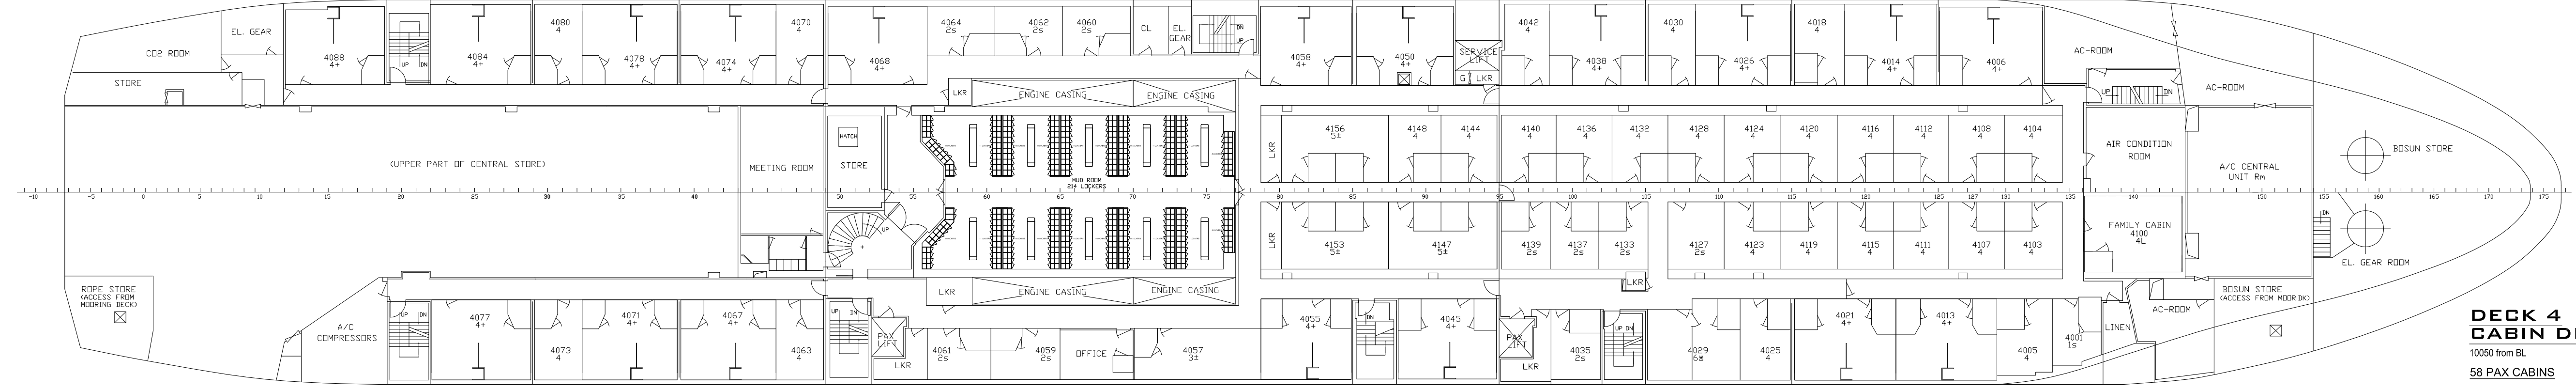


DECK 4  
CABIN DECK  
10000 ton BL  
56 PAX CABINS

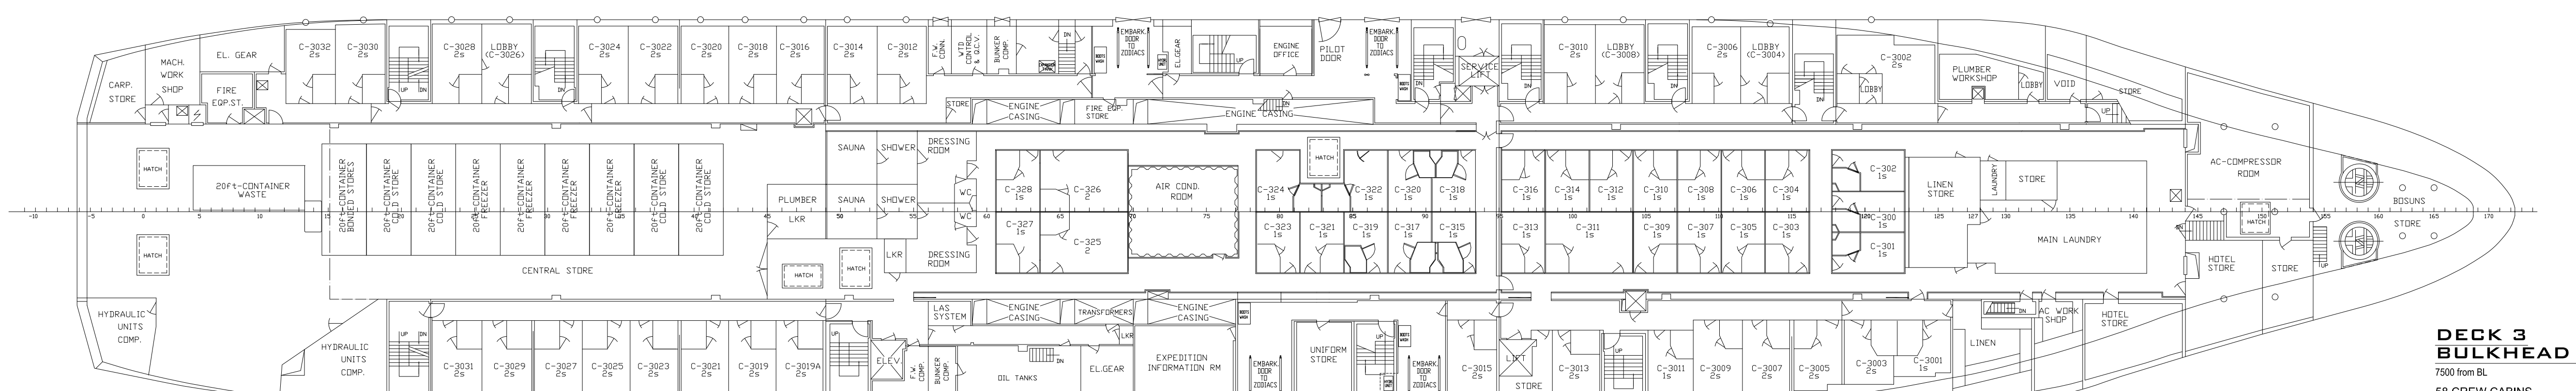


DECK 3  
BULKHEAD DECK  
7900 ton BL  
56 CREW CABINS

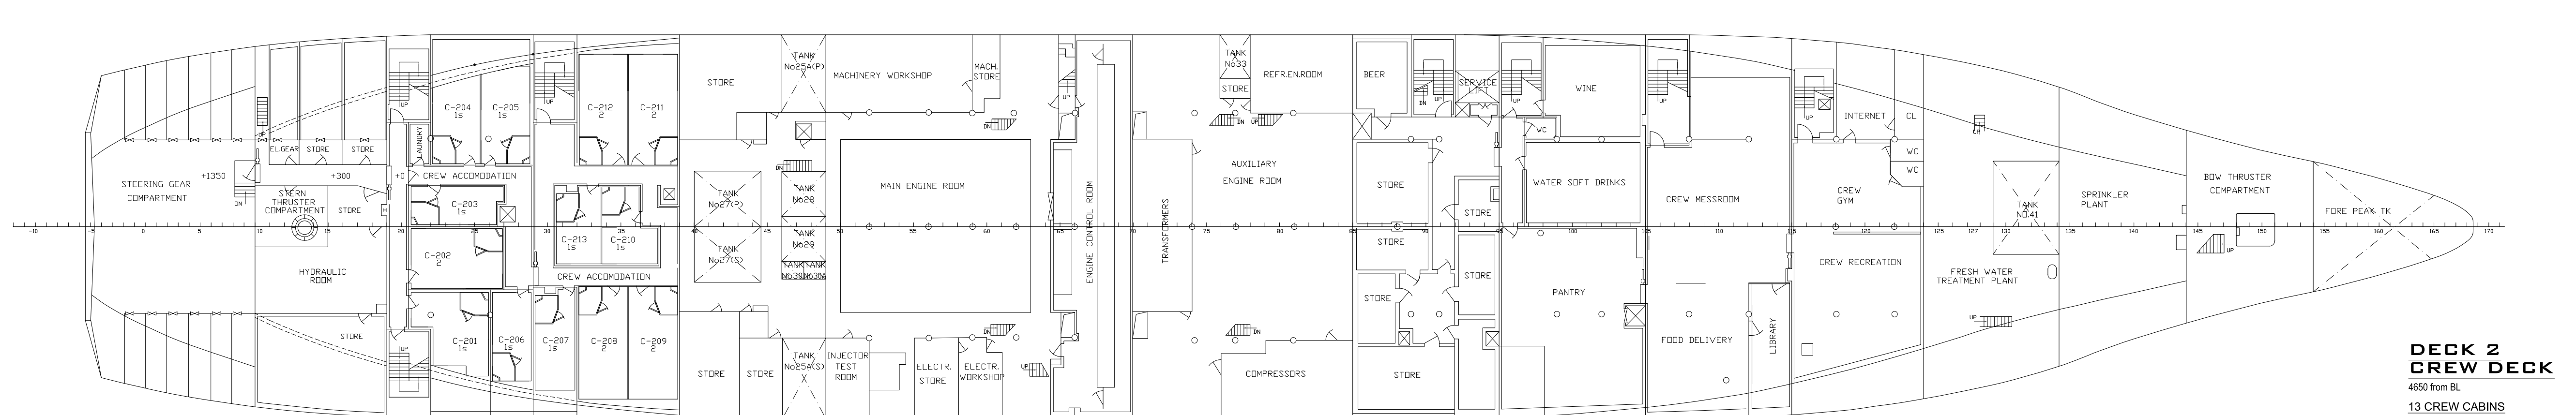

DECK 2  
CREW DECK  
4000 ton BL  
13 CREW CABINS

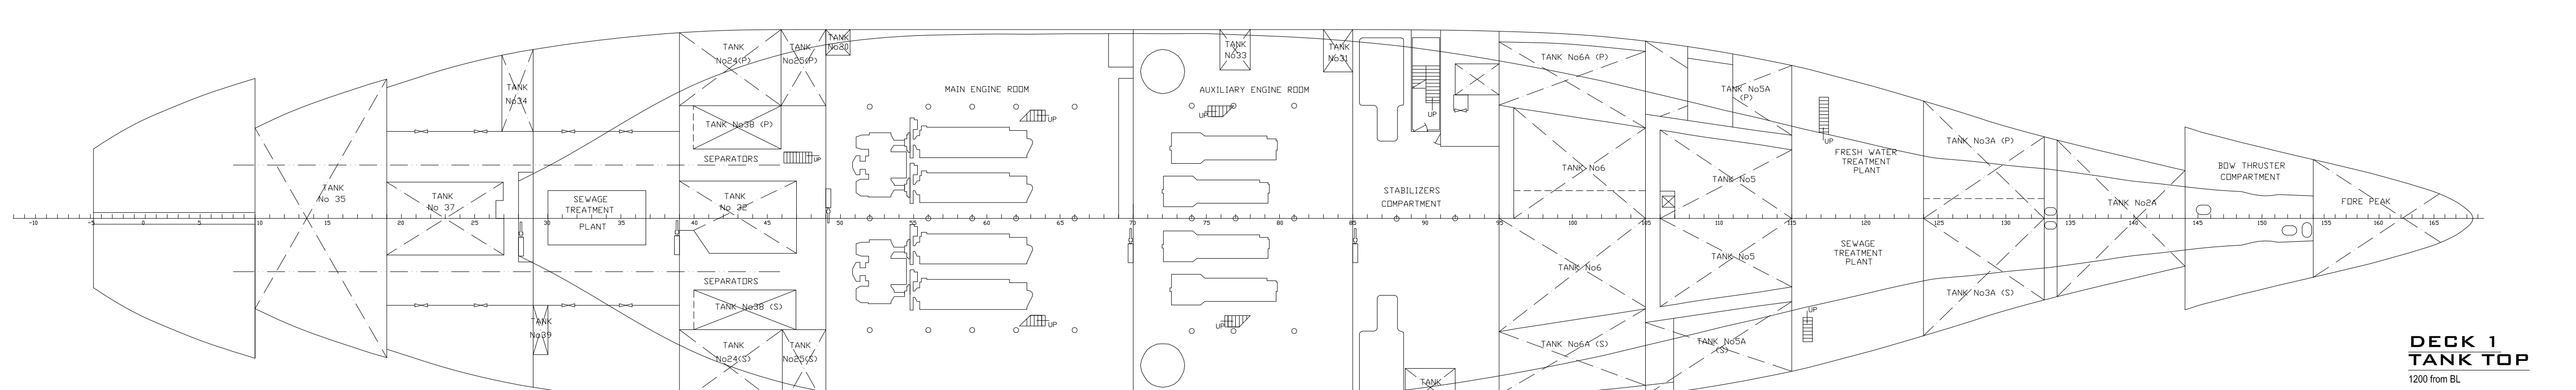

DECK 1  
TANK TOP  
1200 ton BL

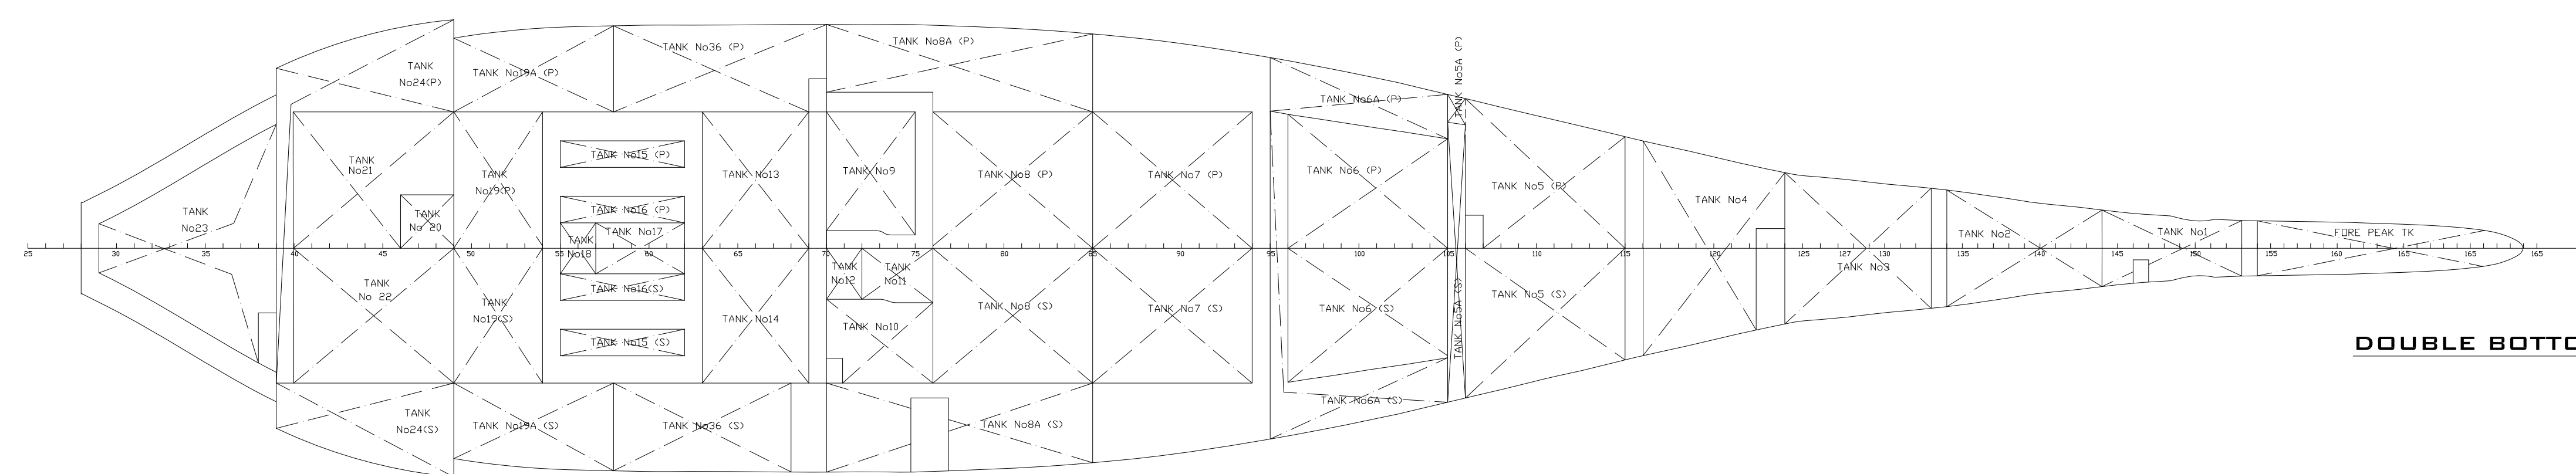

DOUBLE BOTTOM

PAX CABIN'S BEDS LEGEND TABLE		
Symbol	Description	Total Pax
1S	1xLower Bed	1
2S	2xLower Bed	2
2S	1xUpper Bed + 1xLower Bed	2
2X	1xDouble Bed	2
2X+	1xDouble Bed + Sofa For 2	4
3S	1xDouble Bed + 1xUpper Bed	3
4S	4xLower Bed	4
4	2xLower Bed + 2xUpper Bed	4
4+	2xLower Bed + Sofa For 2	4
4L	3xLower Bed + Sofa For 1	4
5L	3xLower Bed + 2xUpper Bed	5
6X	1xDouble Bed + 2xLower Bed + 2xUpper Bed	6

CREW CABIN'S BEDS LEGEND TABLE		
Symbol	Description	Total Crew
1S	1xLower Bed	1
2S	2xLower Bed	2
2S	1xUpper Bed + 1xLower Bed	2

PRINCIPAL PARTICULARS	
LENGTH O.A.	137.10 m
LENGTH B.P.	125.00 m
BREADTH	21.00 m
DEPTH (MLD TO BULKHEAD DK)	7.50 m
DRAUGHT (SUMMER)	6.00 m
SERVICE SPEED	16.0 Kn
PASSENGERS	486
CREW	122

11002015	Rev.02: Cabin to be hidden on Deck 3 for evacuation purposes
04002015	Rev.02: New Kitchen, Gas JET PLS moved to 15.80 m above of double
03002015	Rev.01: Cabin No. 6 No. Berth
18122014	Rev.0: Initial issue
DATE REVISIONS	
COSTAS CARABELAS TECHNICAL OFFICE	
NAVAL ARCHITECTS - MECHANICAL ENGINEERS	
11, MAVROKORDATOU STR. 185 38 PRAEUS - GREECE	
TEL: +30-210-4291252 / 4291412 FAX: +30-210-4291403 e-mail: k.marakis@costas.gr	
TITLE: "OCEAN ENDEAVOUR"	
GENERAL ARRANGEMENT	
DRAWING BY A.K.T	CHECKED BY C.A.C
DATE 12/2014	DATE 12/2014
SCALE 1/2000	SCALE 1/2000
DWG NO. GA-838-04-01/1	PRINT DATE 09/2015
	FIGURE 03