



# Existing Typical Sections

## NORTH SHERMAN BOULEVARD PROJECT

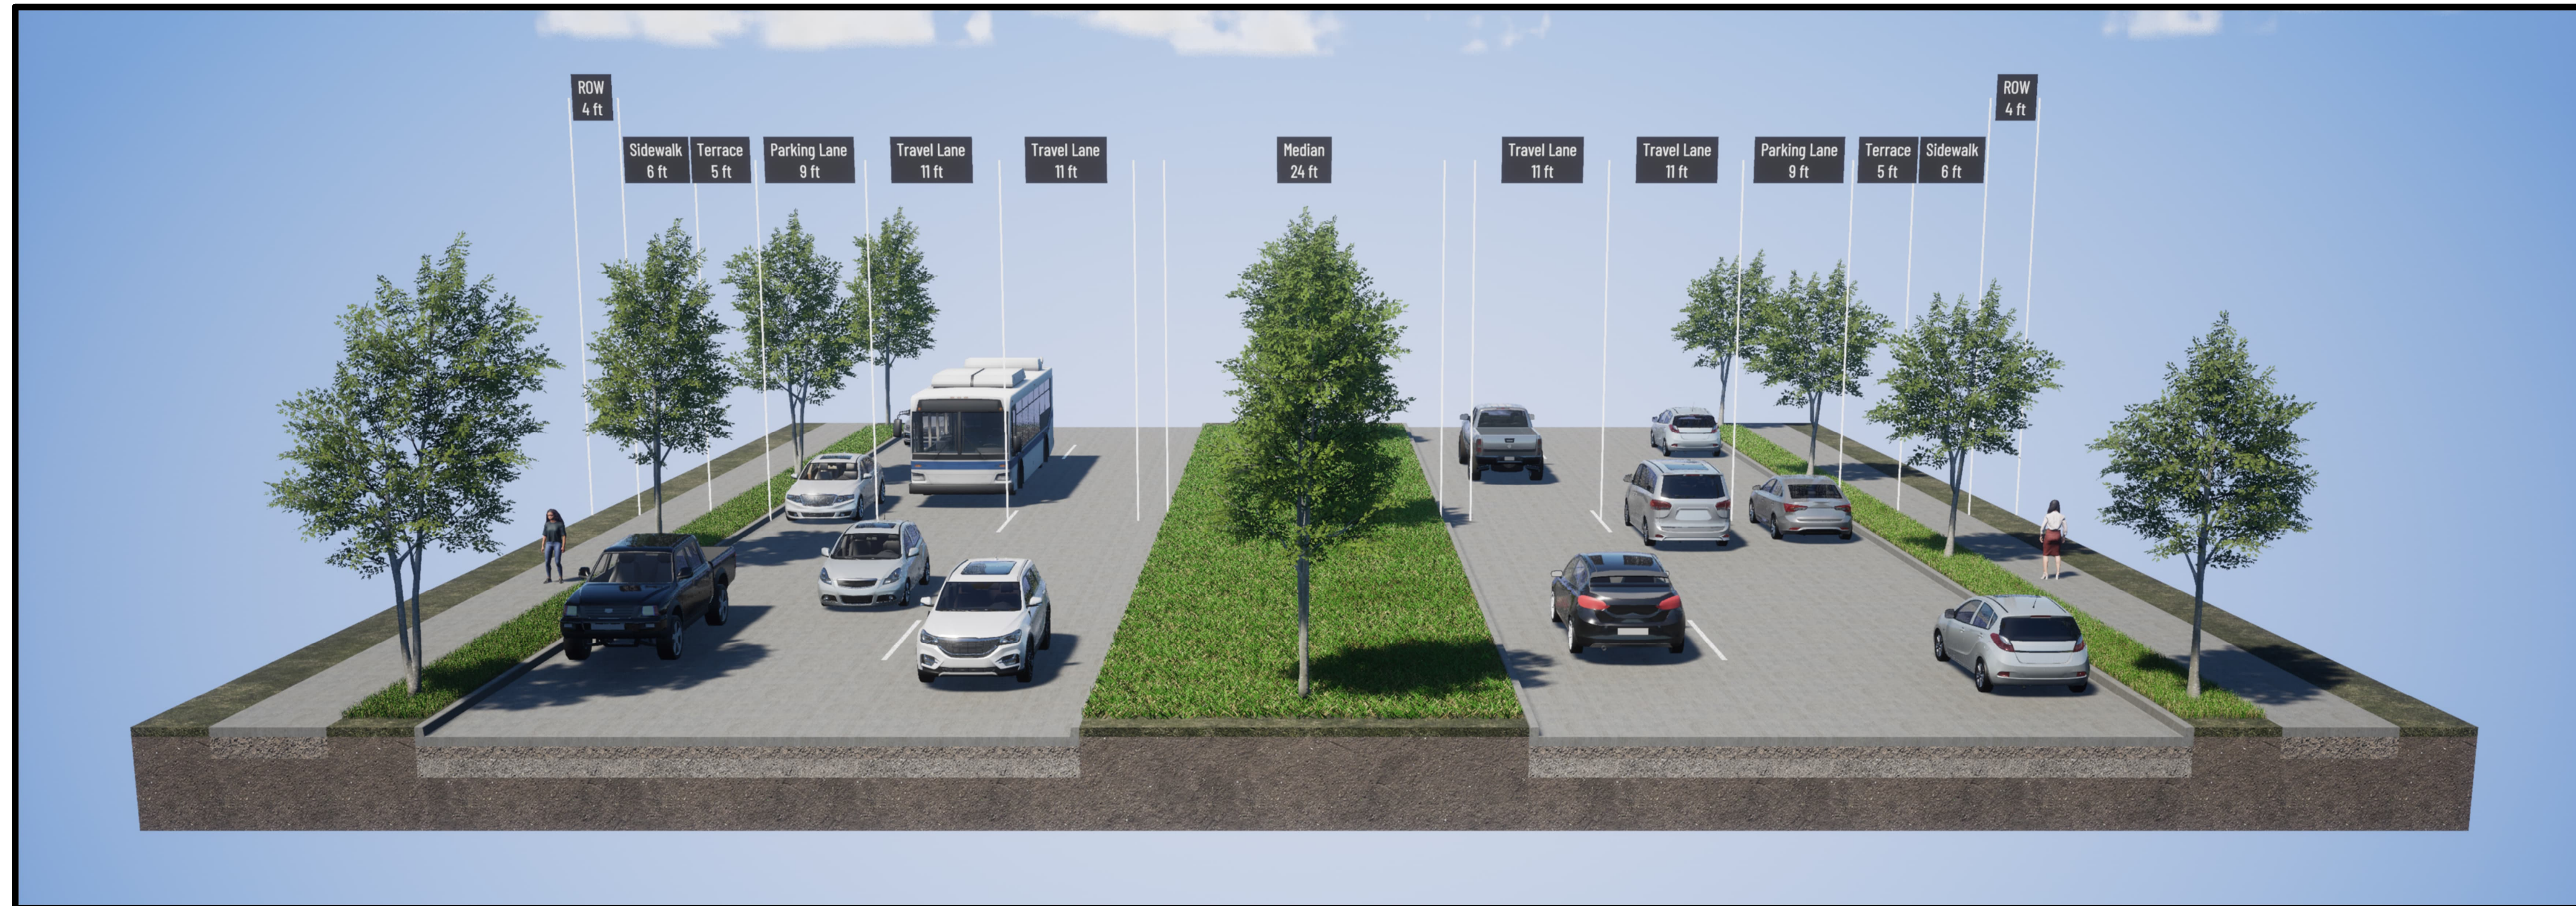


WEST NORTH AVENUE TO WEST BURLEIGH STREET

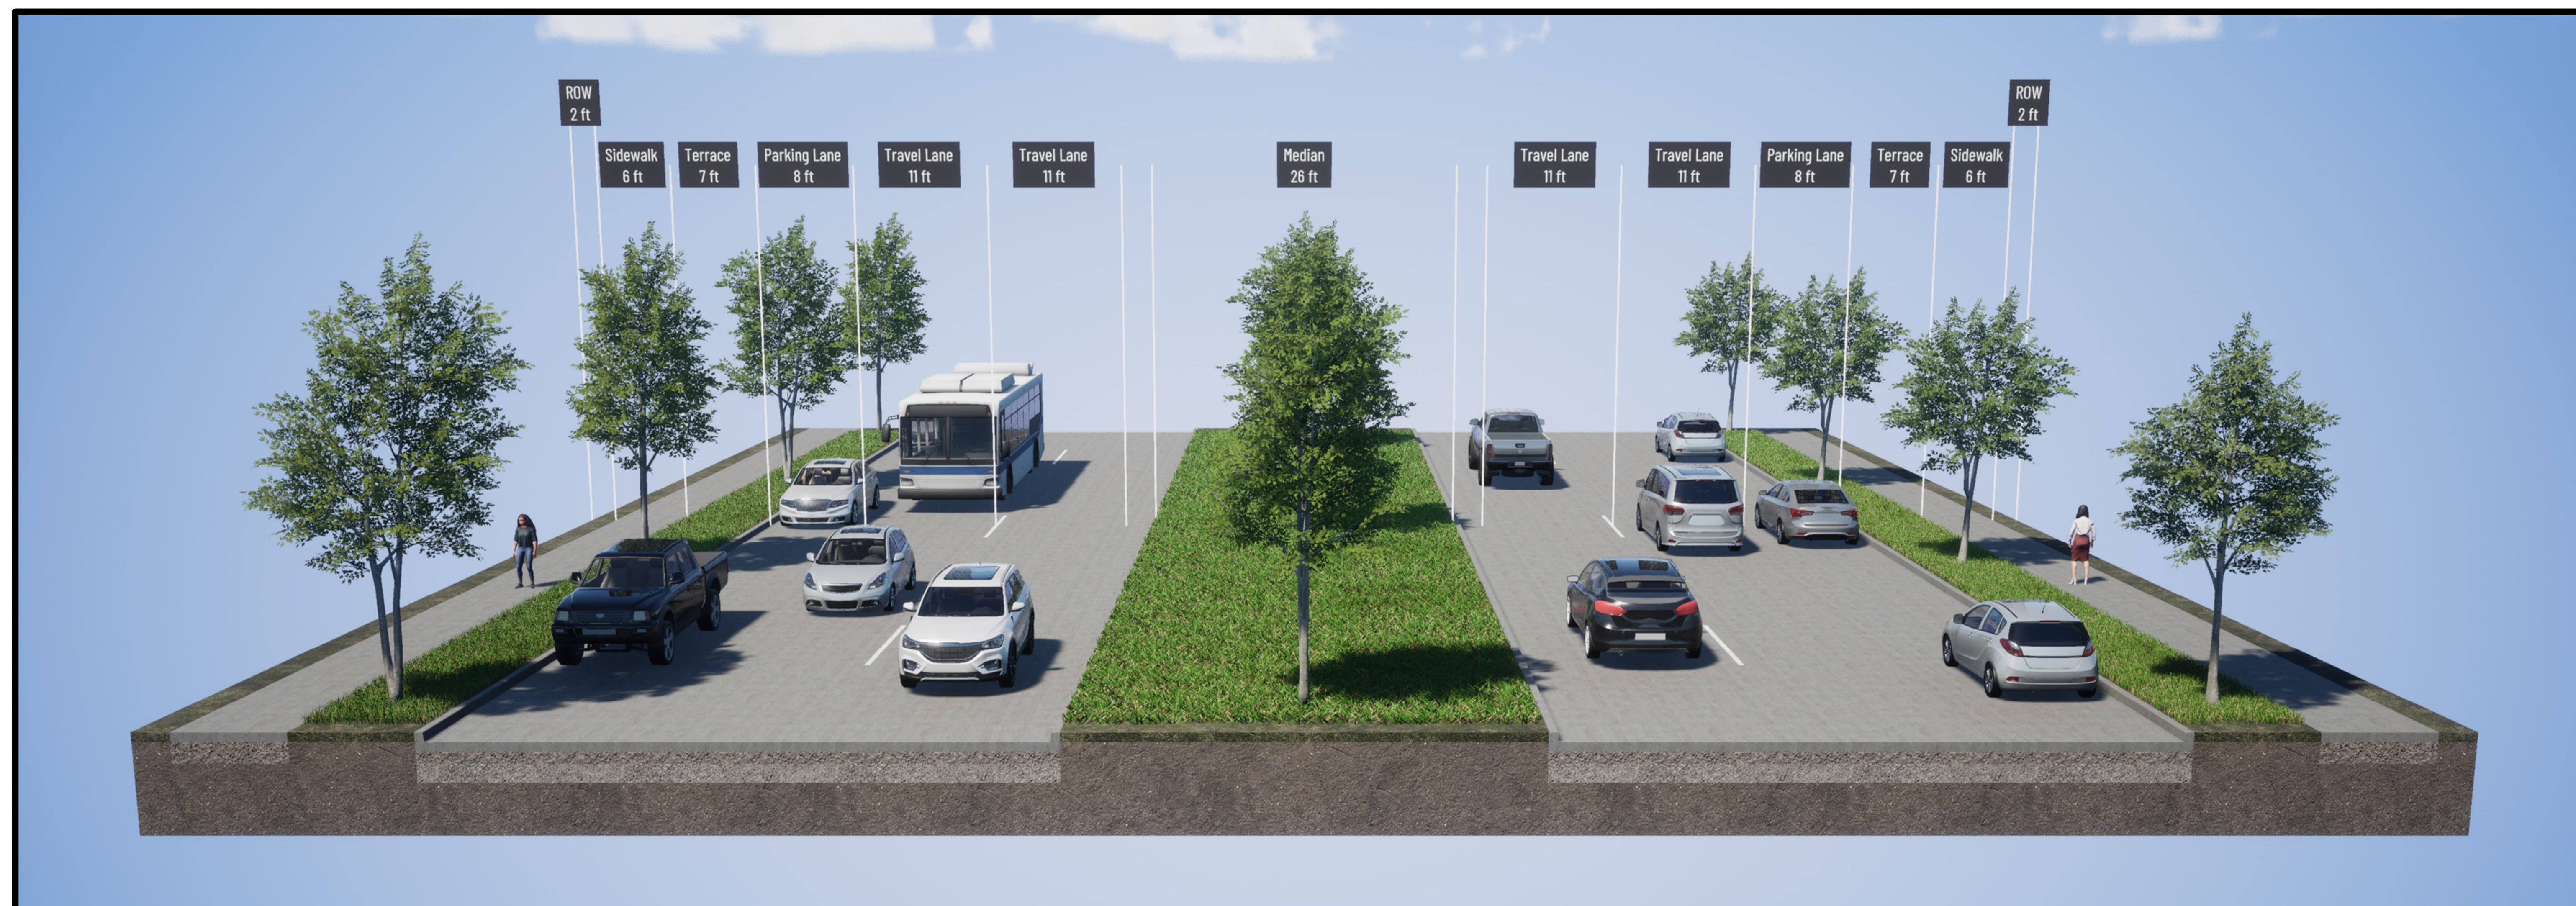


WEST BURLEIGH STREET TO WEST CAPITOL DRIVE

# Proposed Typical Sections

## NORTH SHERMAN BOULEVARD PROJECT

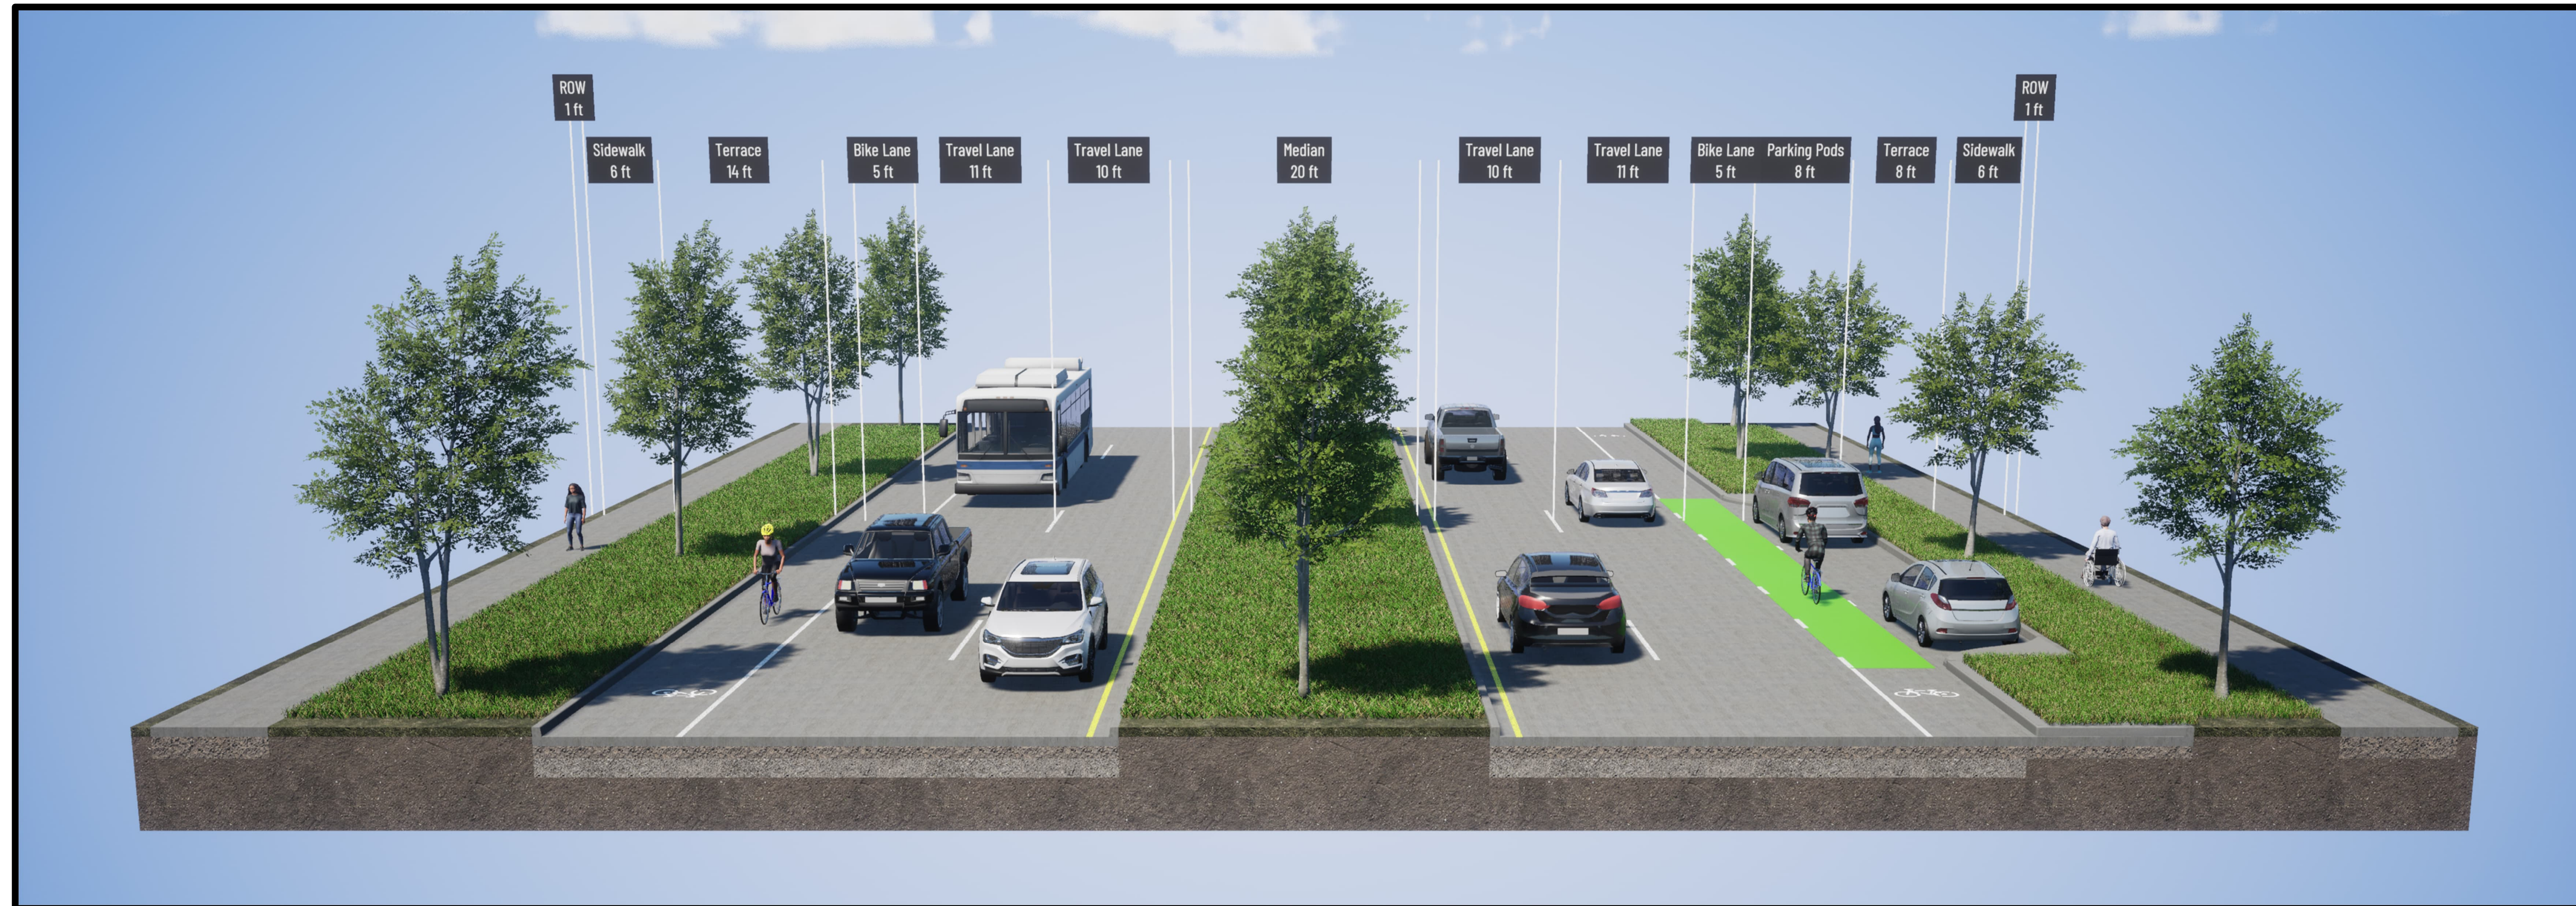


ALTERNATIVE 1 (REPLACE IN-KIND)  
WEST NORTH AVENUE TO WEST CAPITOL DRIVE

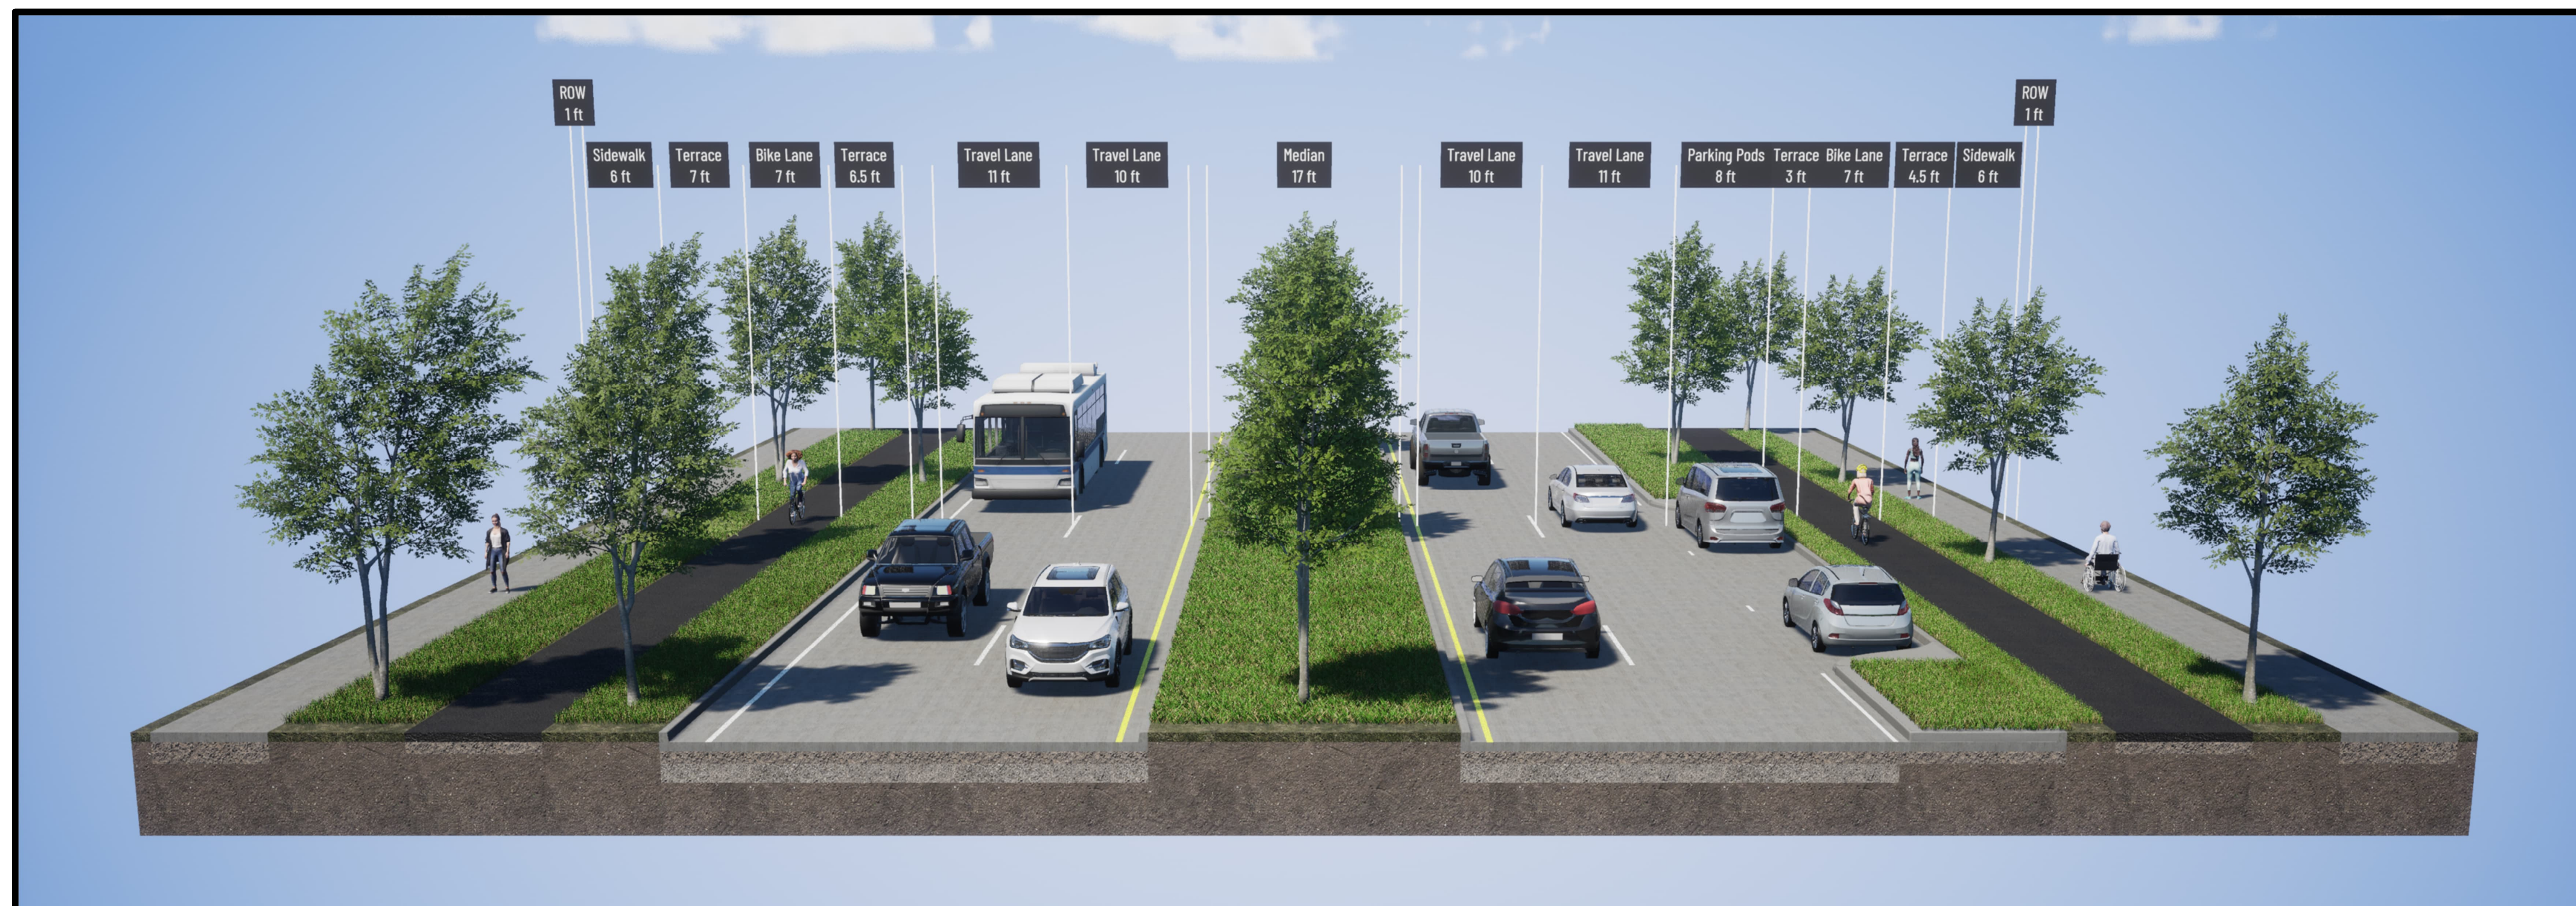


ALTERNATIVE 2 (ONE-WAY RAISED PROTECTED BIKE LANE)  
WEST NORTH AVENUE TO WEST CAPITOL DRIVE

# Proposed Typical Sections

## NORTH SHERMAN BOULEVARD PROJECT

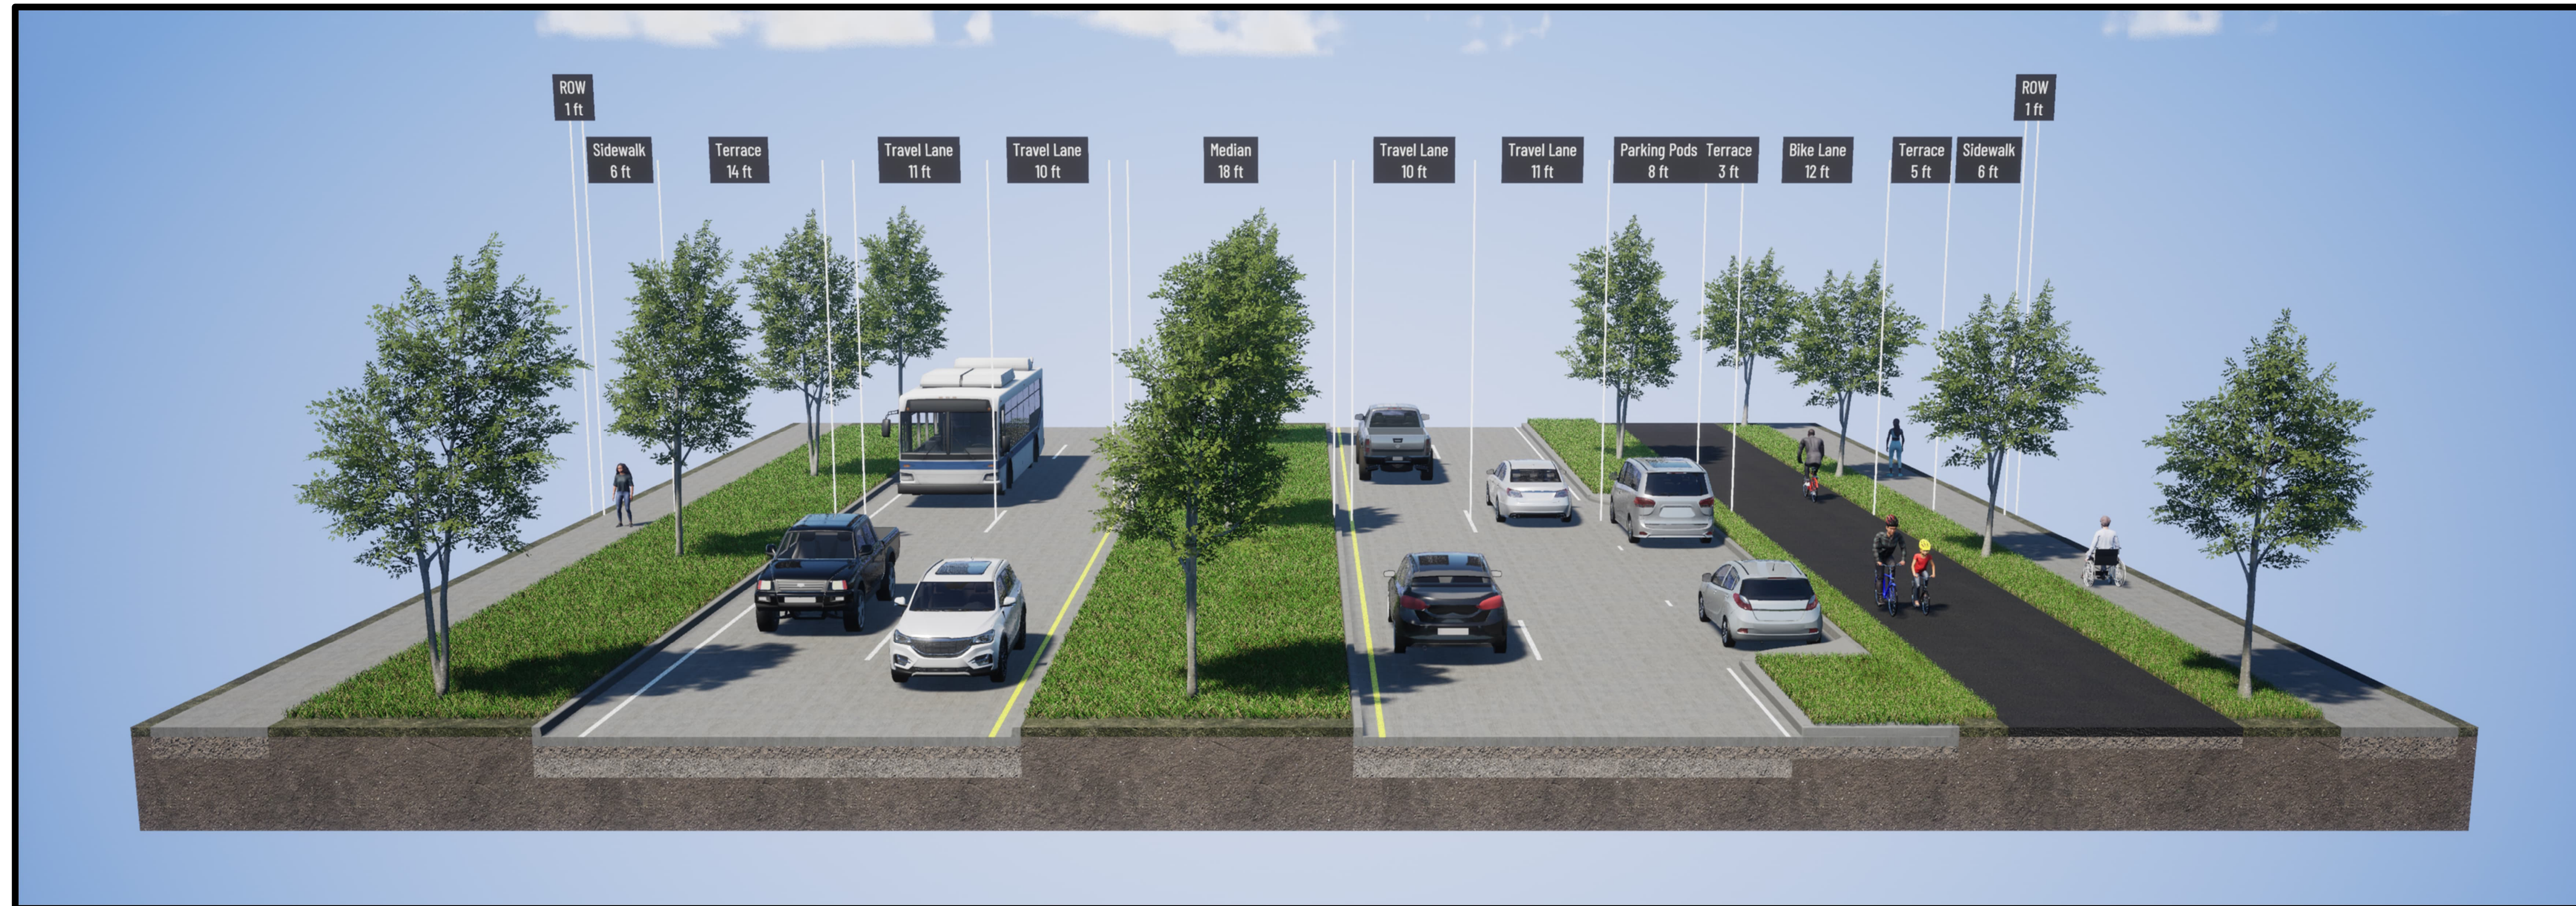

ALTERNATIVE 3 (TWO-WAY RAISED PROTECTED BIKE LANE)  
WEST NORTH AVENUE TO WEST CAPITOL DRIVE

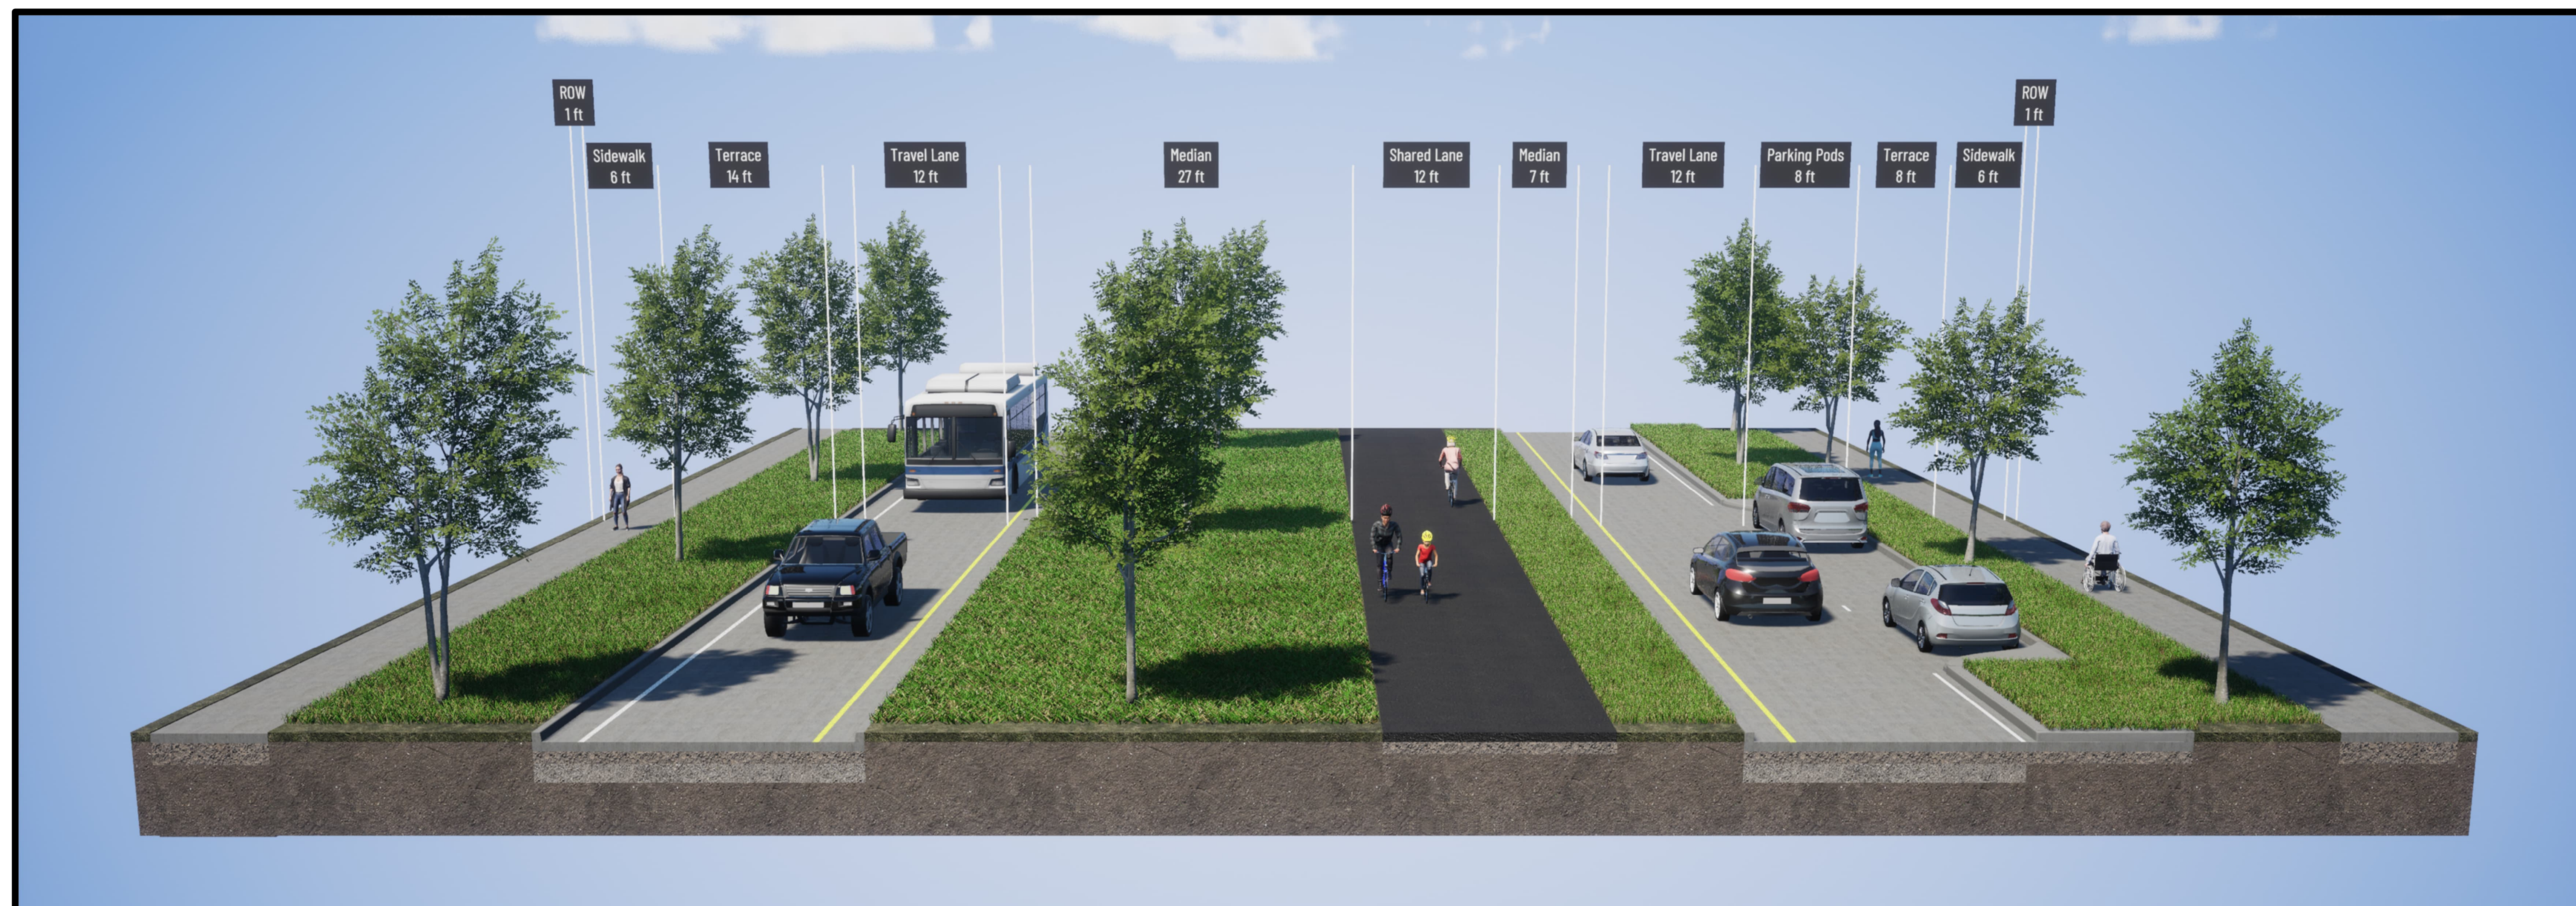

ALTERNATIVE 4 (LINEAR PARK)  
WEST NORTH AVENUE TO WEST CAPITOL DRIVE