


TDC 40 CUSH/HCUSH/SCUSH/SHCUSH

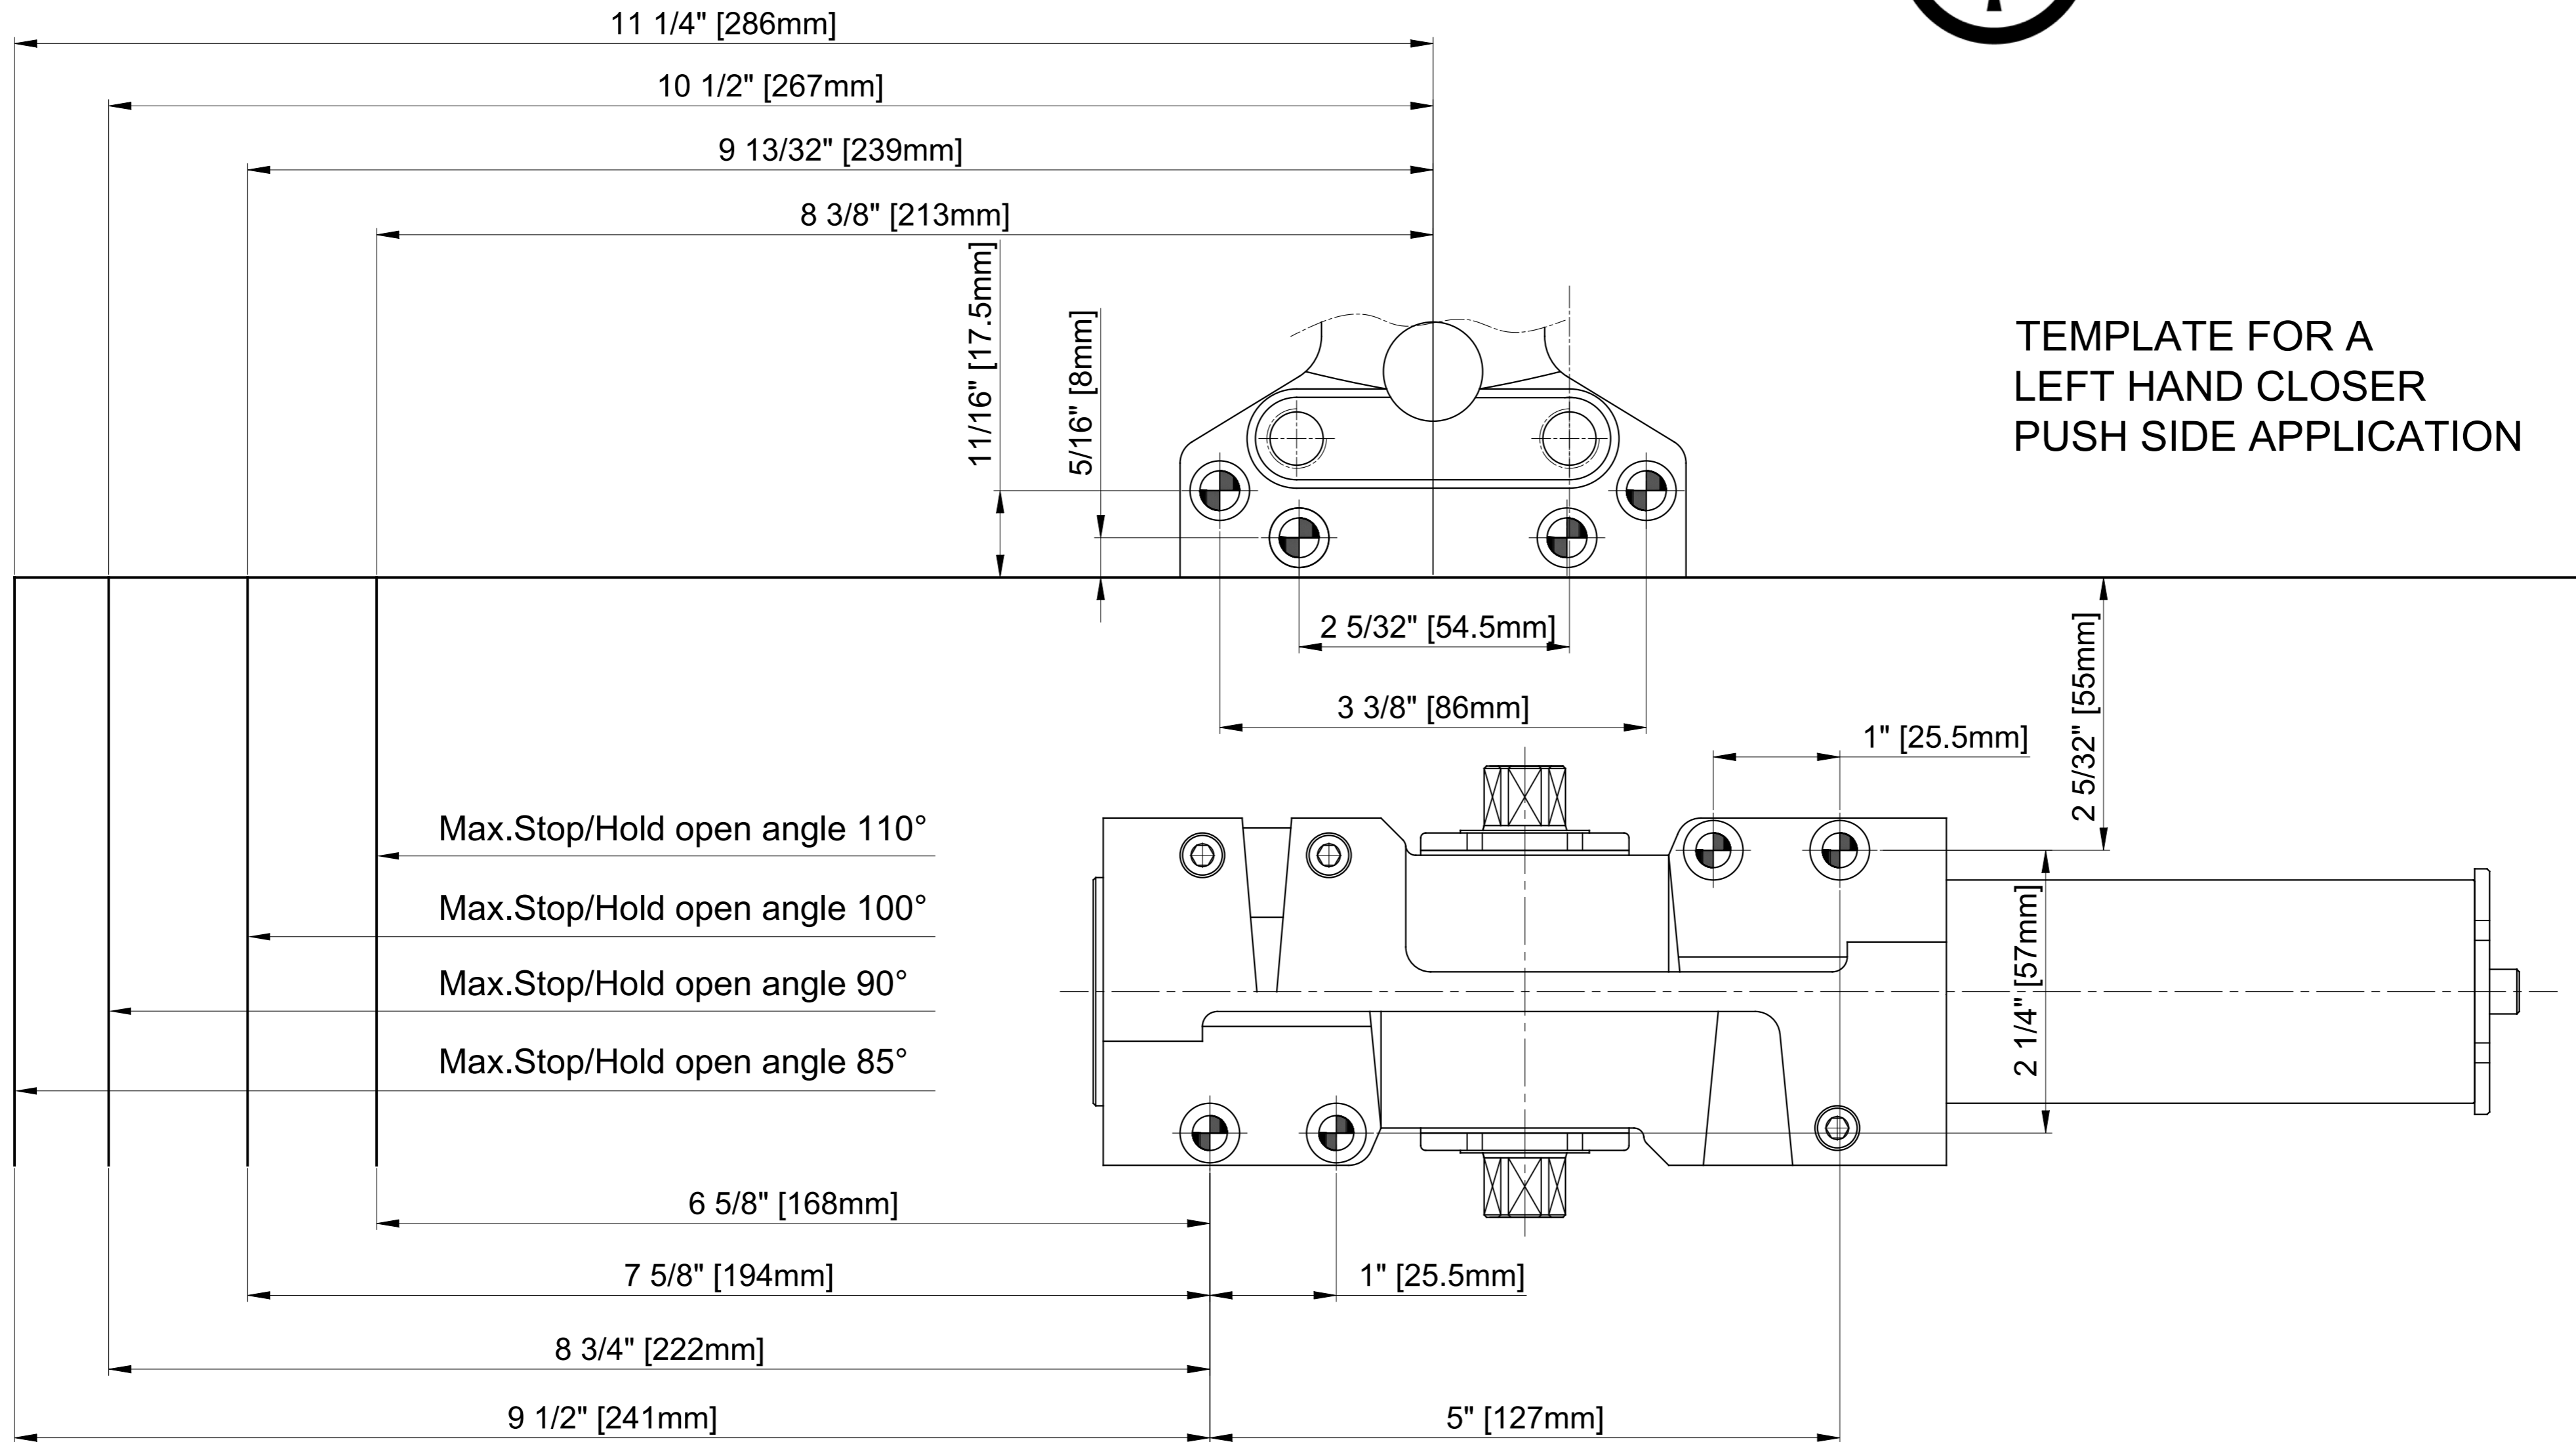

TEMPLATE SCALE IS 1:1 IF
 THIS MEASURES 1"



RESPONSIBILITY

Doors and Frame manufacturers are responsible for providing adequate construction or reinforcement for proper installation of hardware shown. All architectural builders hardware must be installed on properly reinforced doors and frames, regardless of the type, material, or method of constructions.