


TDC 85 HEDA

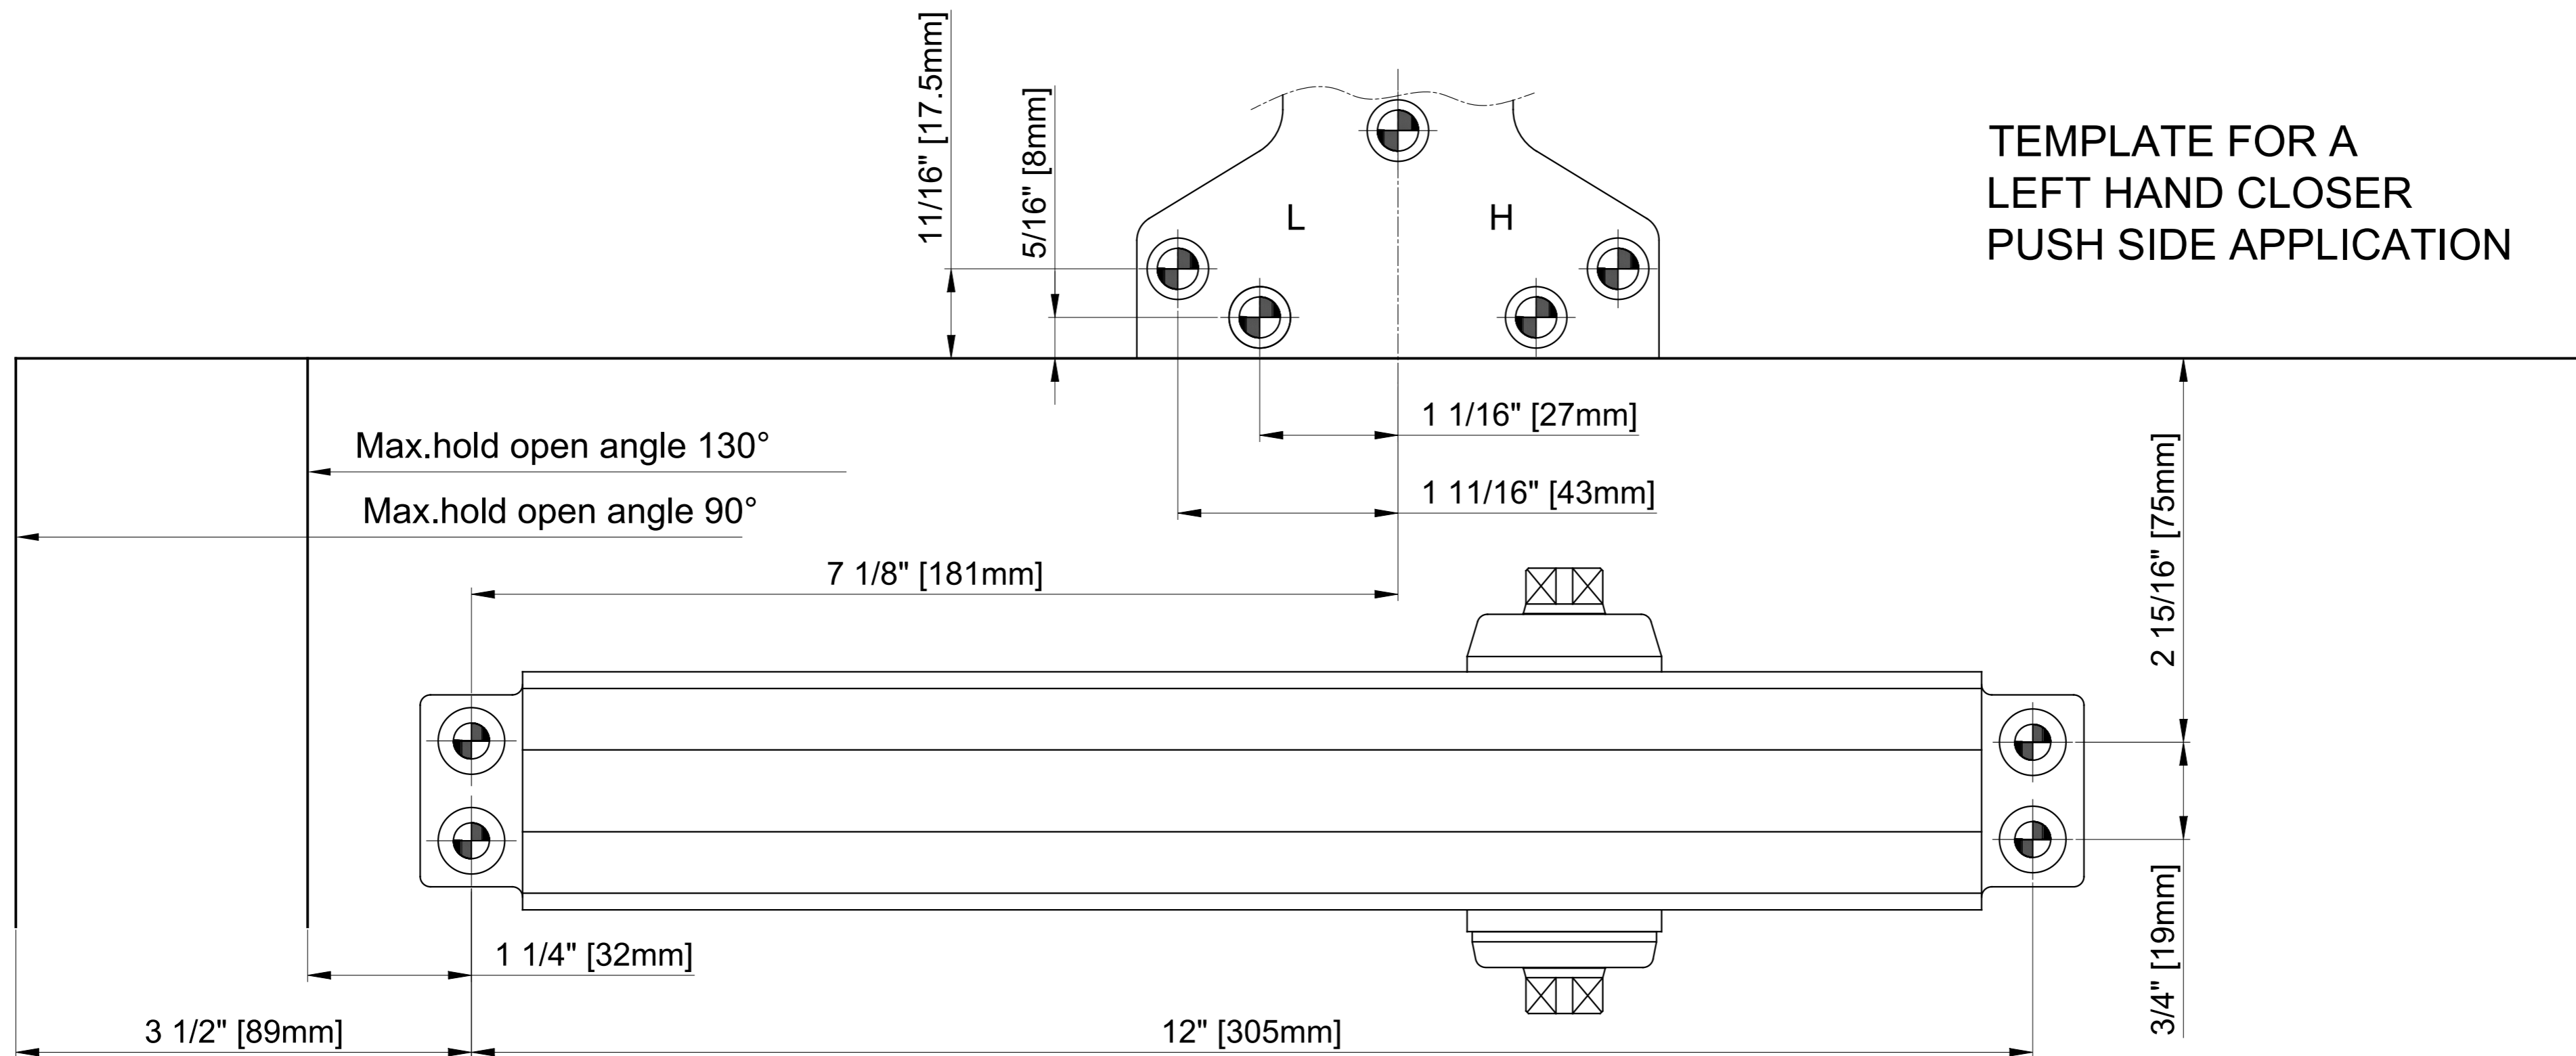

TEMPLATE FOR A
LEFT HAND CLOSER
PUSH SIDE APPLICATION

RESPONSIBILITY

Doors and Frame manufacturers are responsible for providing adequate construction or reinforcement for proper installation of hardware shown. All architectural builders hardware must be installed on properly reinforced doors and frames, regardless of the type, material, or method of constructions.

TEMPLATE SCALE IS 1:1 IF
THIS MEASURES 1"

