






WIDESPAN UPRIGHT POST

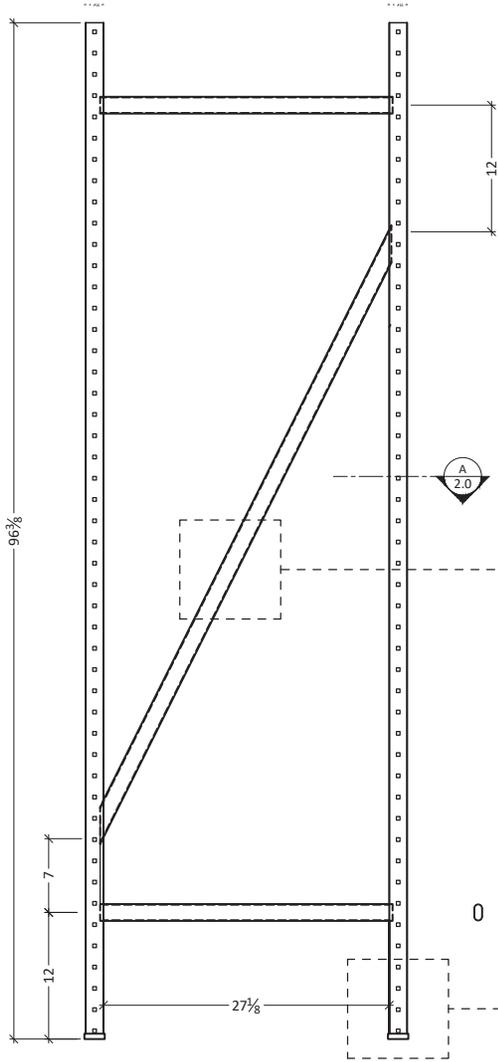

1
2.0 **Widespan Upright Post -Side View**
SCALE: 1" = 1'-0"

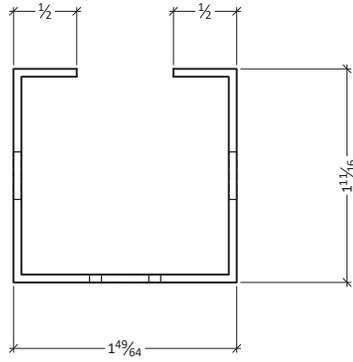

A
2.0 **Post - Plan Section**
SCALE: 1" = 1'-0"

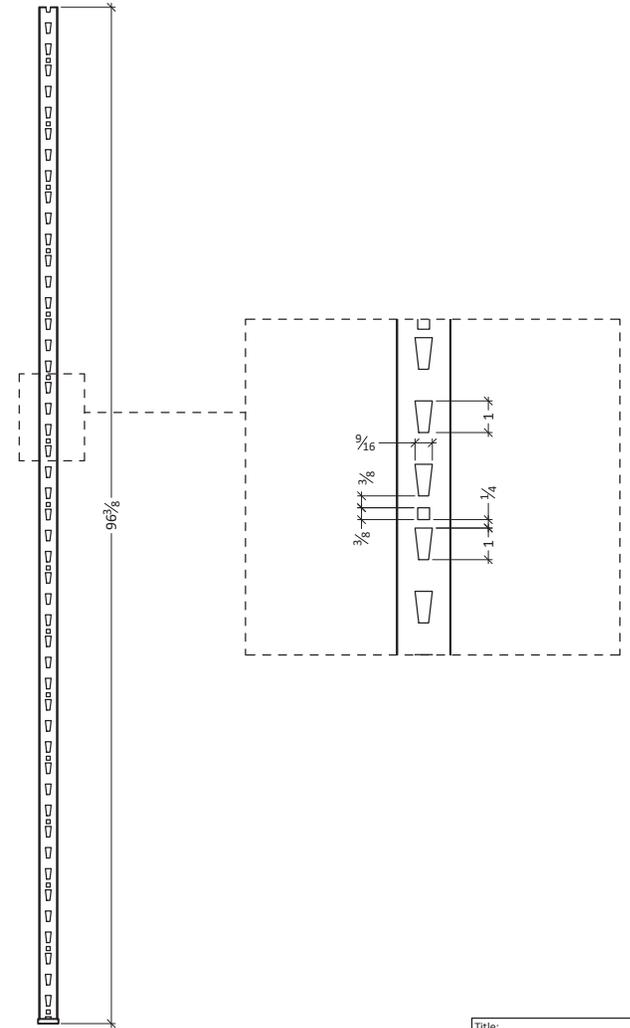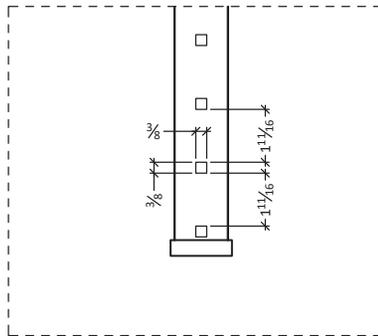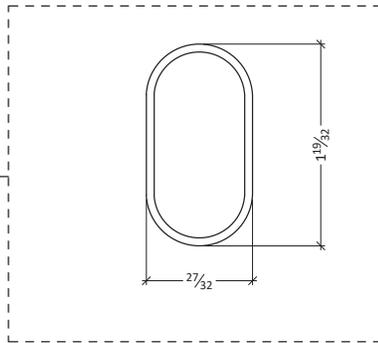

2
2.0 **Widespan Upright Post - Front View**
SCALE: 1" = 1'-0"

Title:
Oil Rack

..\..\.\.\.\.CSFG LOGO.jpg


www.continentaisfg.com

201- 2052 192 Street,
SURREY, BC CANADA V3Z 0N2
(778) 545.1646


Sheet No.

2.0

WIDESPAN FRONT & REAR BEAM

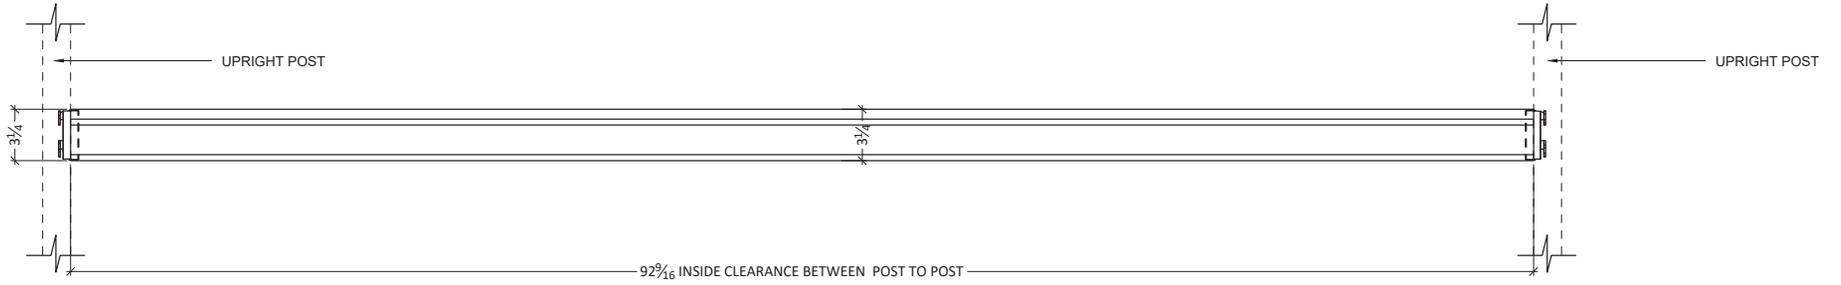

1 Widespan Beam - Rear View
3.0 SCALE: 1-1/2" = 1'-0"

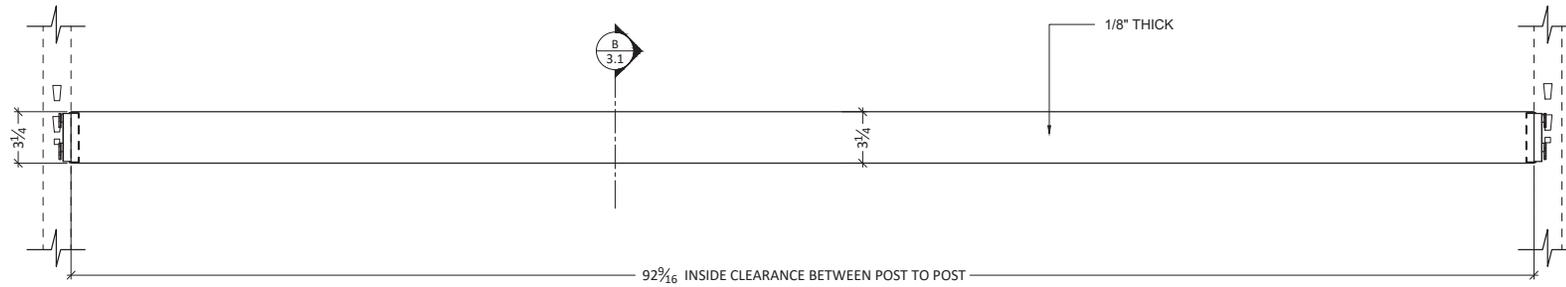

2 Widespan Beam - Front View
3.0 SCALE: 1-1/2" = 1'-0"

Title: Oil Rack


..\..\.\.\.\CSFG LOGO.jpg

www.continentalstg.com


201-2052 192 Street,
SURREY, BC CANADA V3Z 0N2
(778) 545.1646

Sheet No. 3.0


SHELF SUPPORT

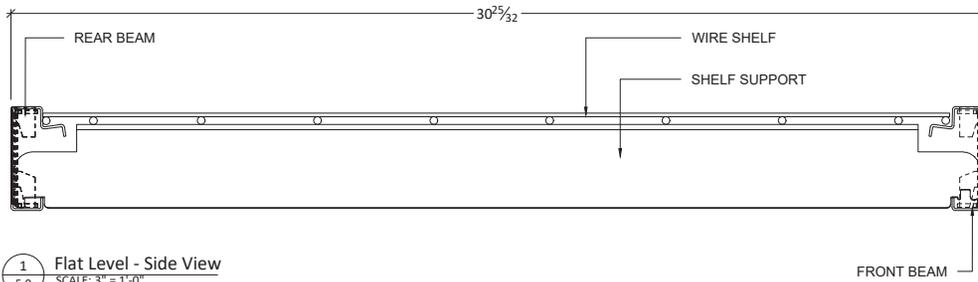

1 Flat Level - Side View
SCALE: 3" = 1'-0"

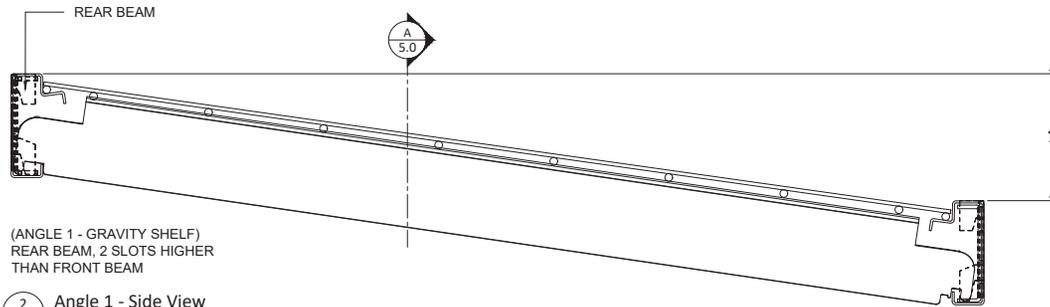


2 Angle 1 - Side View
SCALE: 3" = 1'-0"

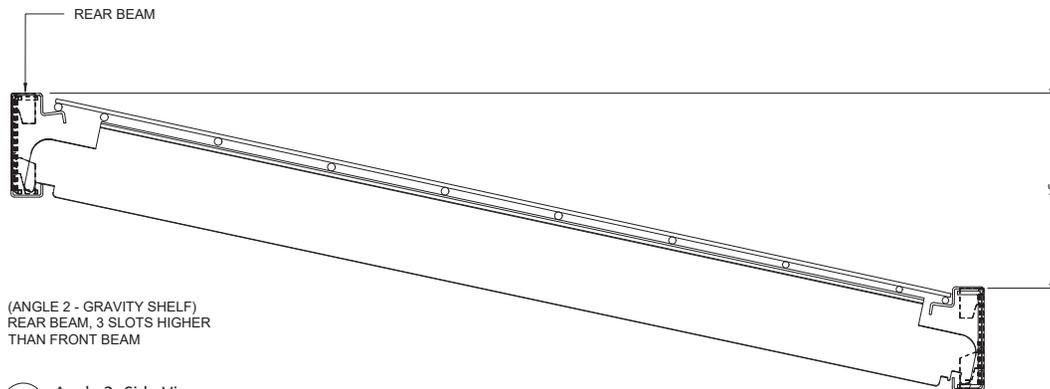


3 Angle 2 - Side View
SCALE: 3" = 1'-0"

REQUIRED QTY. PER LEVEL = 4

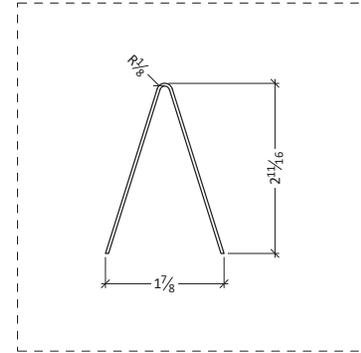

A Shelf Support - Section View
SCALE: 3" = 1'-0"

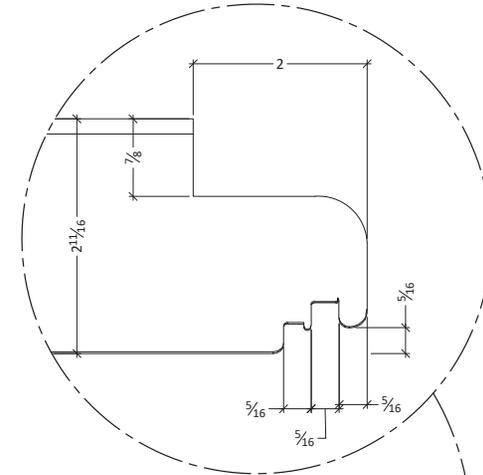


NOTE:

DIMENSIONS APPLY AFTER FINISHING UNLESS OTHERWISE SPECIFIED, THIS INCLUDES POWDER COATED FINISH.

THIS SHELF SUPPORT SHOULD FIT TO 3 DIFFERENT ORIENTATION AS SHOWN.

1/16" THICK

ISOMETRIC VIEW

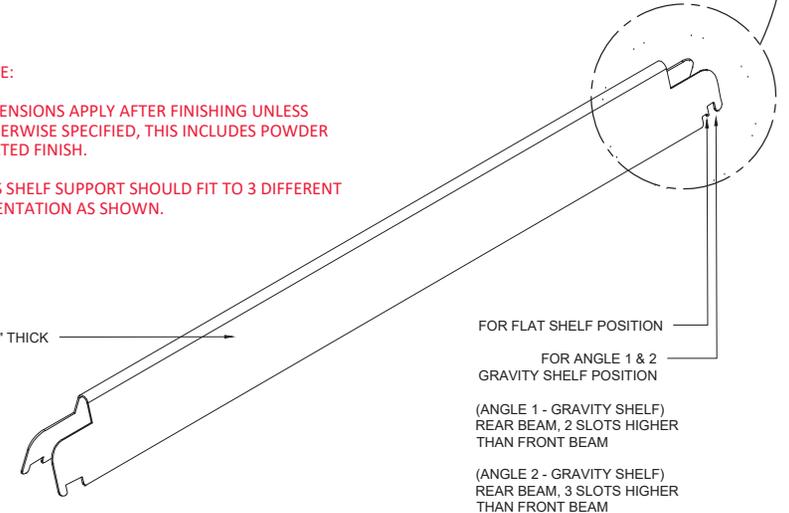

Title: Oil Rack


..\.\.\.\.\.CSFG LOGO.jpg

www.continentaisfg.com


201-2052 192 Street,
SURREY, BC CANADA V3Z 0N2
(778) 545.1646

Sheet No. 5.0

WIRE GRID SHELF

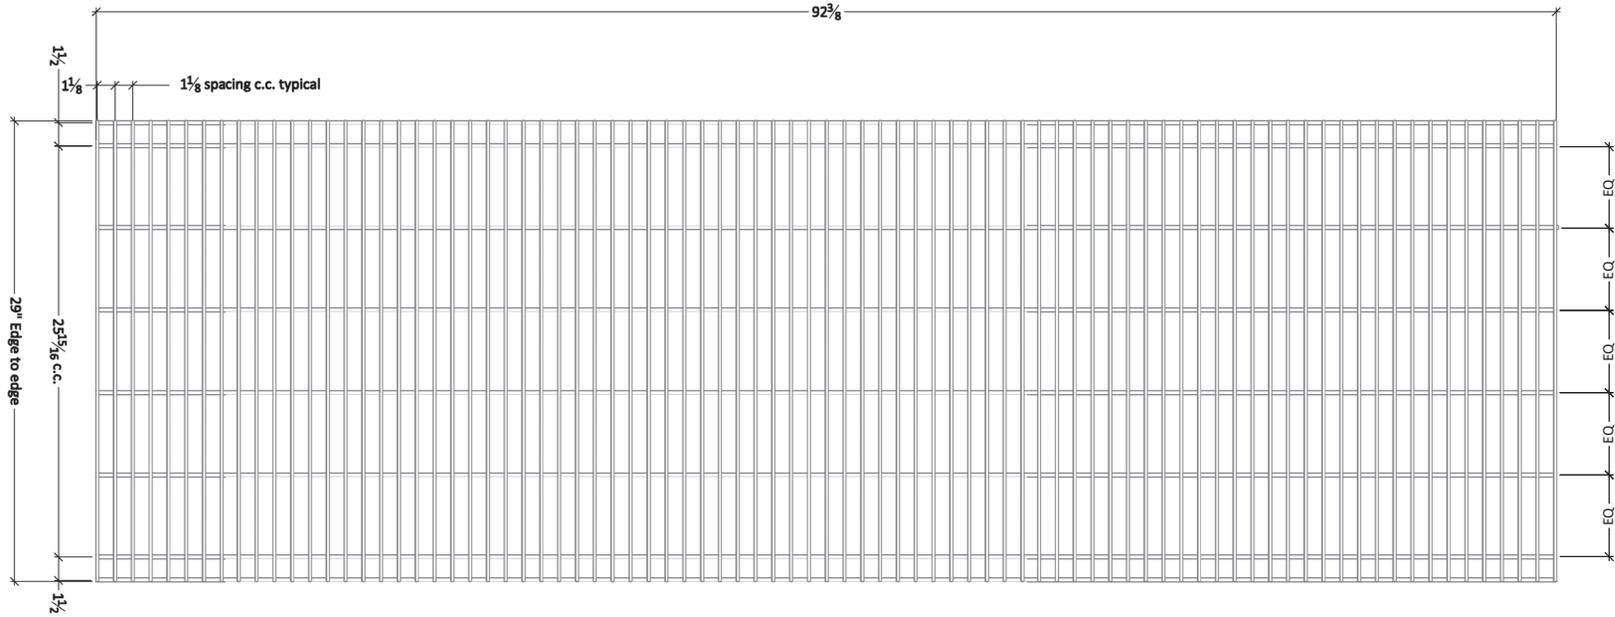

2 Wire Grid Shelf - Top View
6.0 SCALE: 1-1/2" = 1'-0"

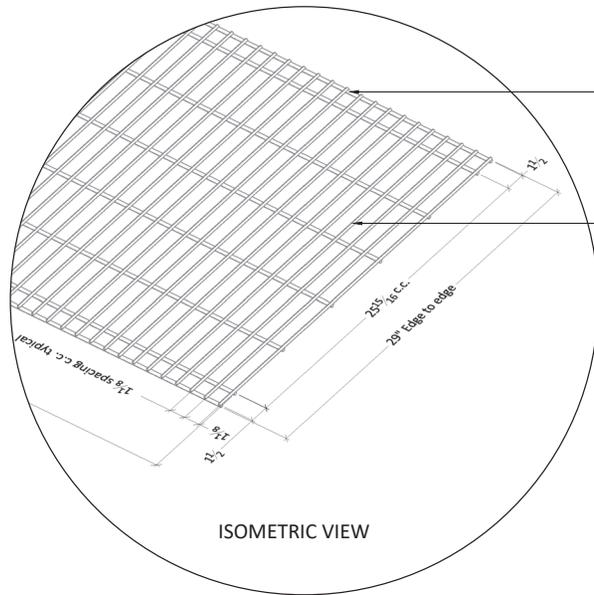

ISOMETRIC VIEW

(8X) 1/4" DIAMETER WIRE AS SHOWN

1/8" DIAMETER WIRE ALMOND FINISH
EQUALLY SPACED @ 1 1/8"C.C.

Title:
Oil Rack

..\.\.\.\.\.\.CSFG LOGO.jpg

www.continentalsfg.com

201-2052 192 Street,
SURREY, BC CANADA V3Z 0N2
(778) 545.1646

Sheet No.
6.0

