


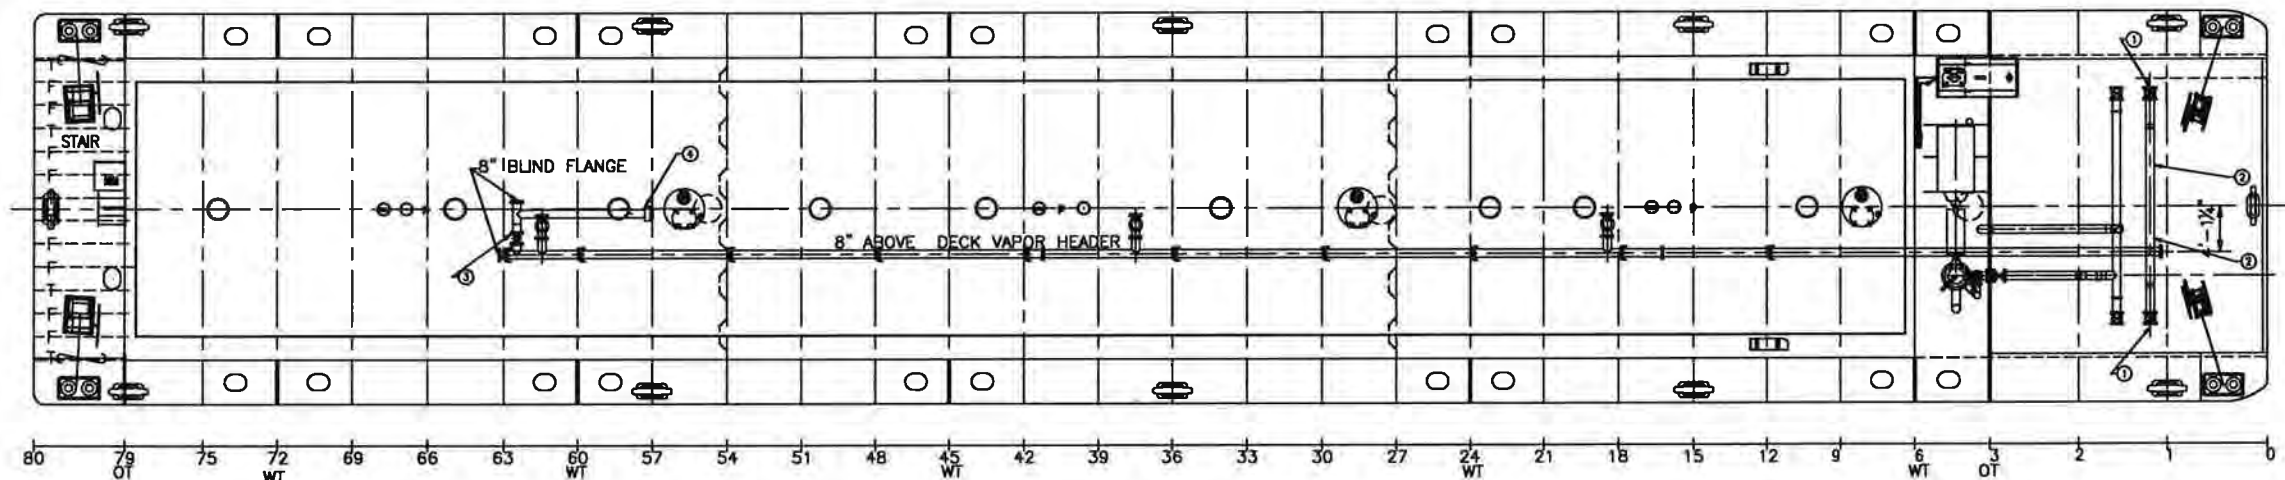

PLAN

CANAL BARGE COMPANY	
NAME	HULL #
CBC 1390	9788
CBC 1391	9789
CBC 1392	9770
CBC 1393	9771
CBC 1394	9772
CBC 1395	9773
CBC 1396	9774
CBC 1397	9775
CBC 1398	9776
CBC 1399	9777

VAPOR SYSTEM VALVES:

- 1- 8" HEADER VALVES
- 2- 6" BERGAN PV VALVE SET @ 1.5# PSI/ 0.5# VACUUM
- 3- 8" ISOLATION VALVE
- 4- VENT STACK

2	1	EXTENDED HULL APPLICABILITY	3/14/13	SJ
1	1	REVISED VENT STACK	3/26	CK
REV	ITEM	DESCRIPTION	DATE	BY
REVISIONS				
MARINE SOLUTIONS, INC.				
Review these drawings and specifications as a professional trade with an expressed understanding that they will not be used in any manner, used for construction, and, therefore, we accept the liability of said use without further payment. The recipient further agrees not to distribute these materials hereof to any other person except for those specific purposes for which this drawing was issued.				
				
MARINE SOLUTIONS, INC. 7885 BOONE TRACE NASHVILLE, TN, 37221 TEL: 615-381-9388 FAX: 615-852-9508 E-MAIL: MARINESOL@AOL.COM				
CANAL BARGE COMPANY				
200'-0"x35'-0"x12'-6" DOUBLE-SKIN TANK BARGE				
VAPOR PIPING (SOUTHWEST SHIPYARD, L.P.)				
SCALE: 1/8"=1'-0"		DATE: 02/28/11		DWG NO.
DRAWN BY: ck		CK'D BY:		081002WP-1
		APPR. BY:		SHT 1 OF 2
HULL NO. 0		CONTRACT NO. 0		REV. 2