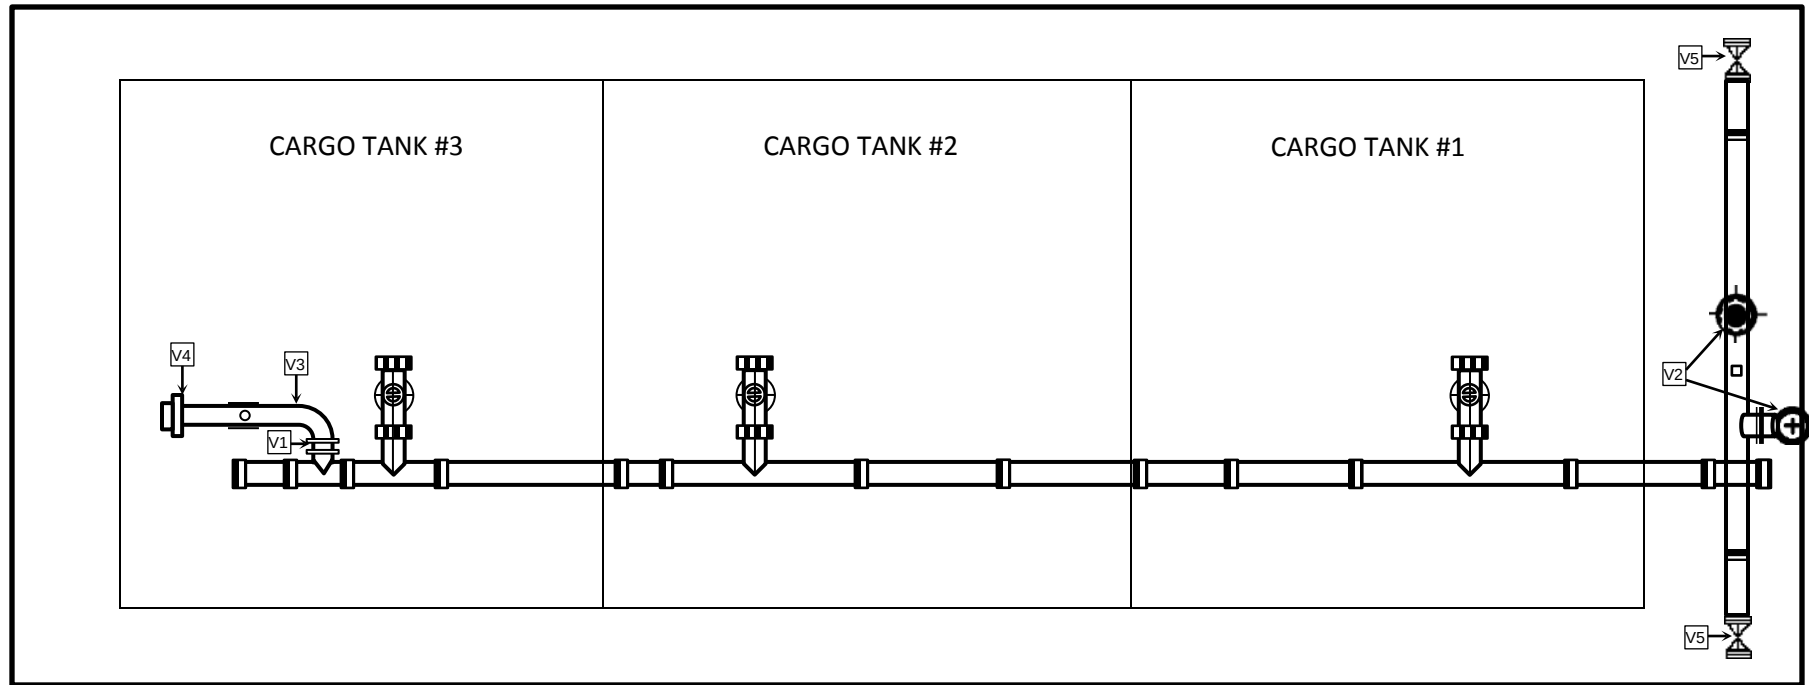


STERN

BOW

VAPOR SYSTEM

- V1 VAPOR STACK VALVE
 V2 PRESS/VACCUM VALVE
 V3 VENT STACK
 V4 RAIN CAP
 V5 VAPOR HEADER VALVE

BARGE INFORMATION

HULL	03-2972	03-2973	03-2974	03-2975	03-2976	03-2977	03-2990	03-2991	03-2992	03-2993
NAME:	CBC 90	CBC 91	CBC 92	CBC 93	CBC 94	CBC 95	CBC 96	CBC 97	CBC 98	CBC 99
OFF.#	1141494	1141495	1141496	1141497	1141498	1141499	1141500	1141501	1141502	1141504
YEAR BUILT	2001	2001	2001	2001	2001	2001	2001	2001	2001	2001

CBC 90-99 vapor piping(FINAL).docx

BUILDER: JEFFBOAT

CANAL BARGE COMPANY, INC.




200'-0" X 35'-0" X 12'-0" DOUBLE SKIN TANK BARGE

VAPOR PIPING DIAGRAM

SCALE:	DATE: 12/21/11	DWG NO.
YARD: ASHLAND CITY	TAG NO. 96050	P-1
HULL NO. 03-2972 – 03-2993	SHOP ORDER:	SHT 1 OF 1 REV. 2

STERN

BOW

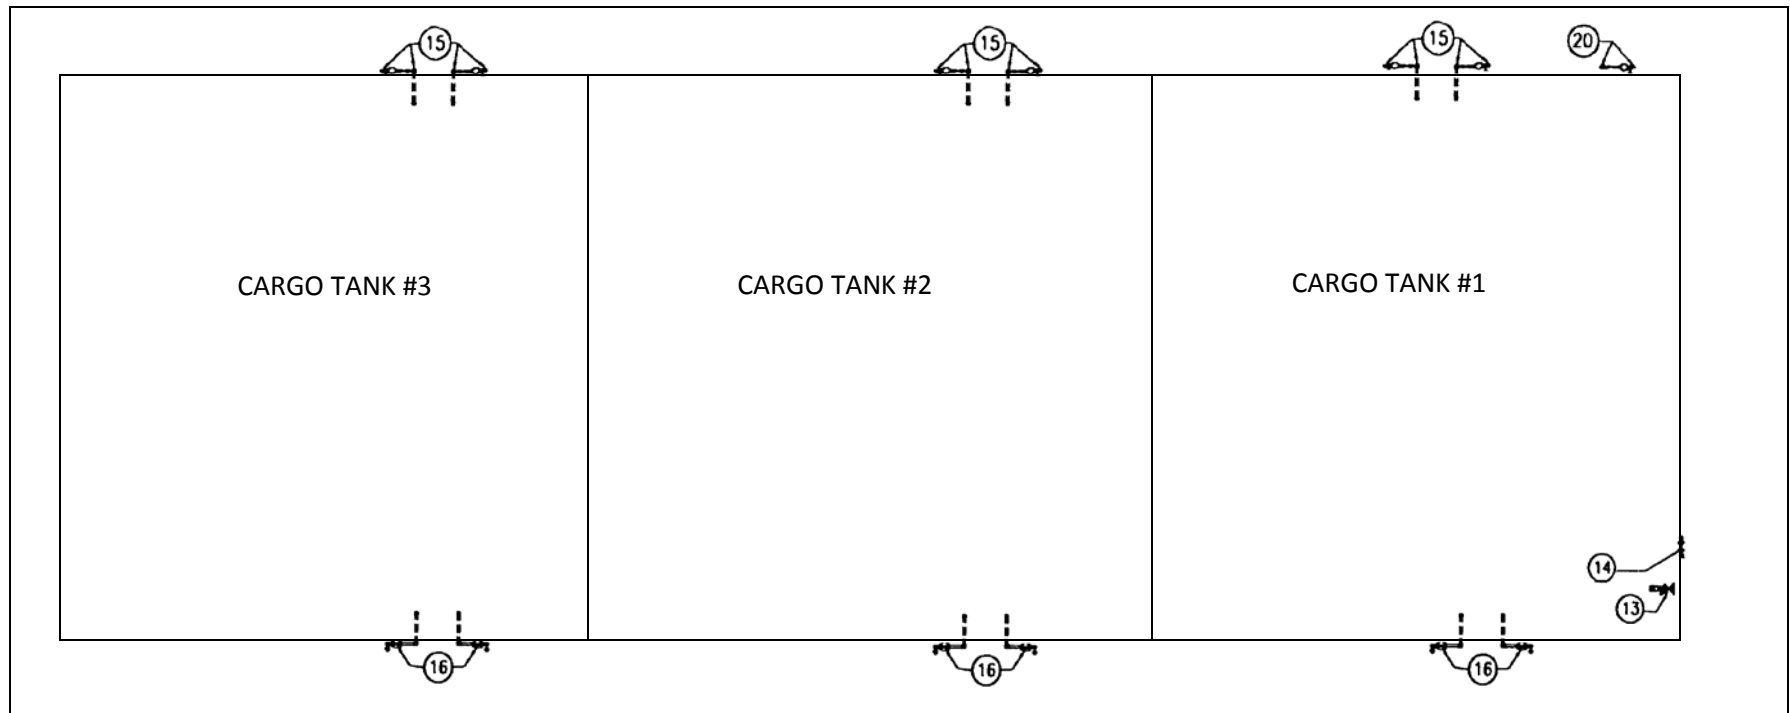STEAM SYSTEM VALVES

- 13 STEAM SUPPLY SHORE CONNECTION
 14 STEAM SUPPLY TO PUMPWELL
 15 STEAM CONDENSATE RETURN VALVE
 16 STEAM SUPPLY VALVE
 20 STEAM CONDENSATE RETURN FROM PUMPWELL

BARGE INFORMATION

HULL	03-2972	03-2973	03-2974	03-2975	03-2976	03-2977	03-2990	03-2991	03-2992	03-2993
NAME:	CBC 90	CBC 91	CBC 92	CBC 93	CBC 94	CBC 95	CBC 96	CBC 97	CBC 98	CBC 99
OFF.#	1141494	1141495	1141496	1141497	1141498	1141499	1141500	1141501	1141502	1141504
YEAR BUILT	2001	2001	2001	2001	2001	2001	2001	2001	2001	2001

CBC 90-99. STEAM PIPING.docx

BUILDER: JEFFBOAT

CANAL BARGE COMPANY, INC.



200'-0" X 35'-0" X 12'-6" DOUBLE SKIN TANK BARGE

STEAM PIPING DIAGRAM

SCALE:	DATE: 12/21/11	DWG NO.
YARD: ASHLAND CITY	TAG NO. 96050	P-1
HULL NO. 03-2972 – 03-2993	SHOP ORDER:	SHT 1 OF 1
		REV. 2