




Planting 1
Raised Planter

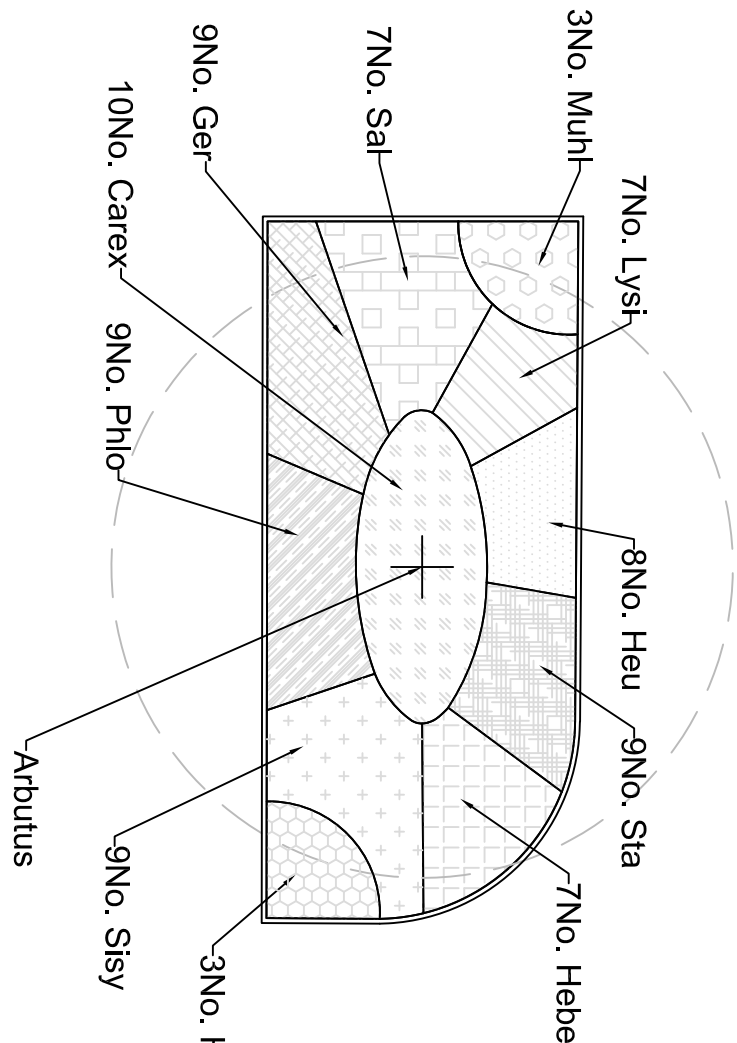


Planting 2
Raingarden

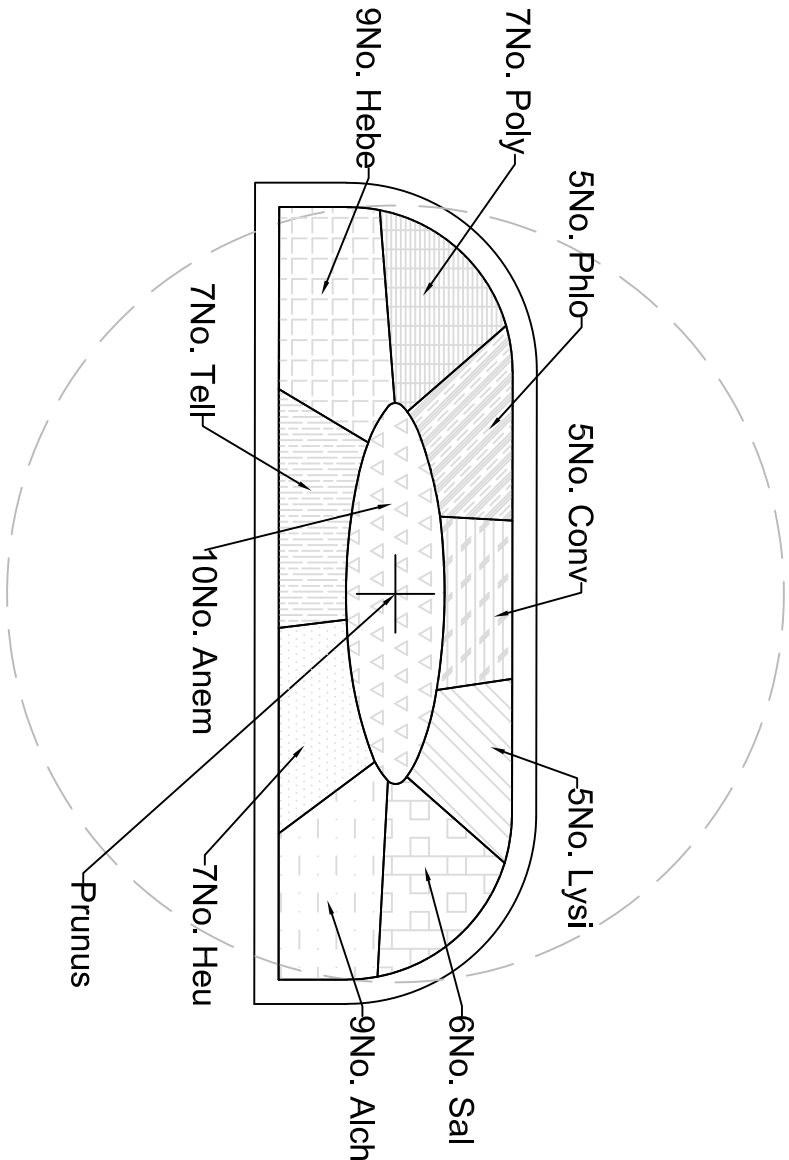


Planting 3
Raingarden

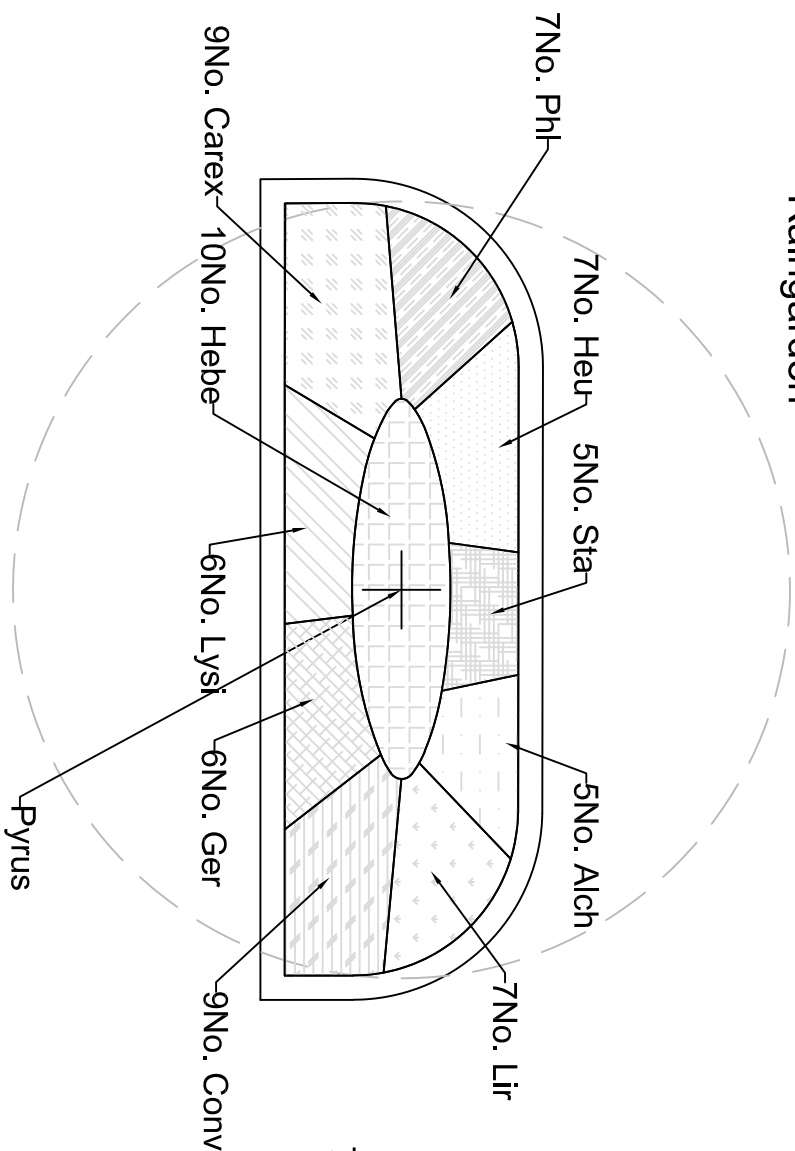


Planting 4
Raingarden

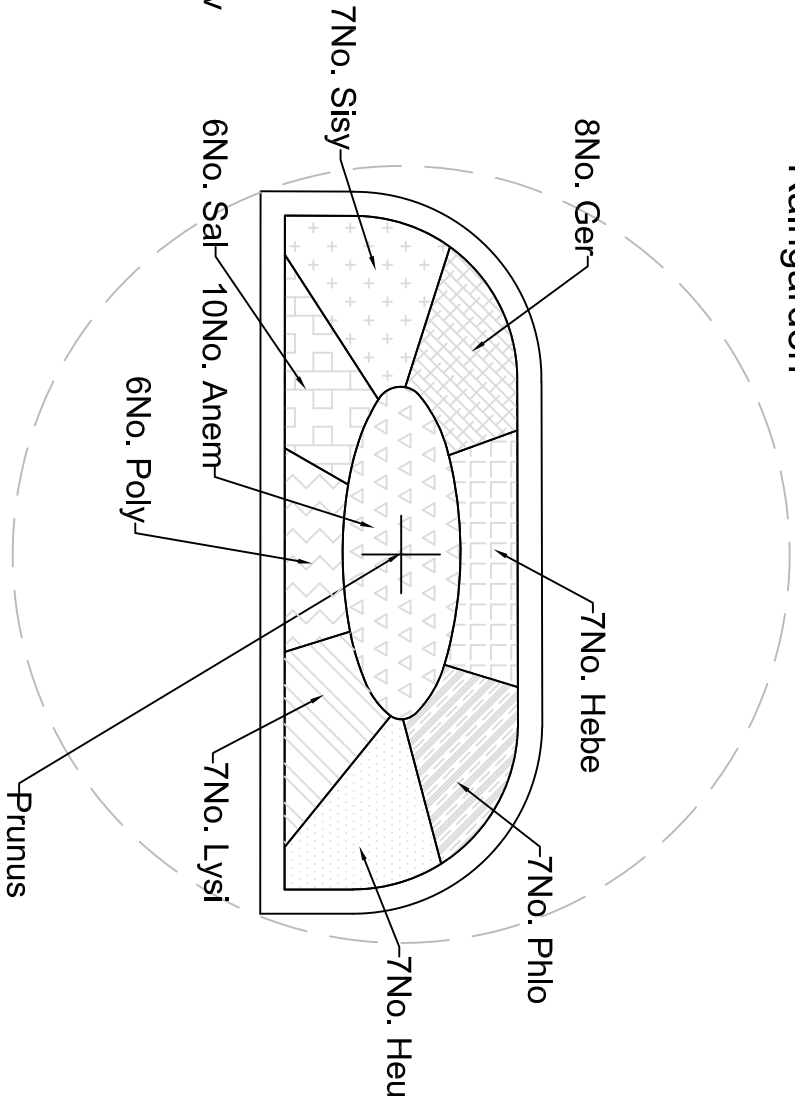

Planting 5
Raised Planter

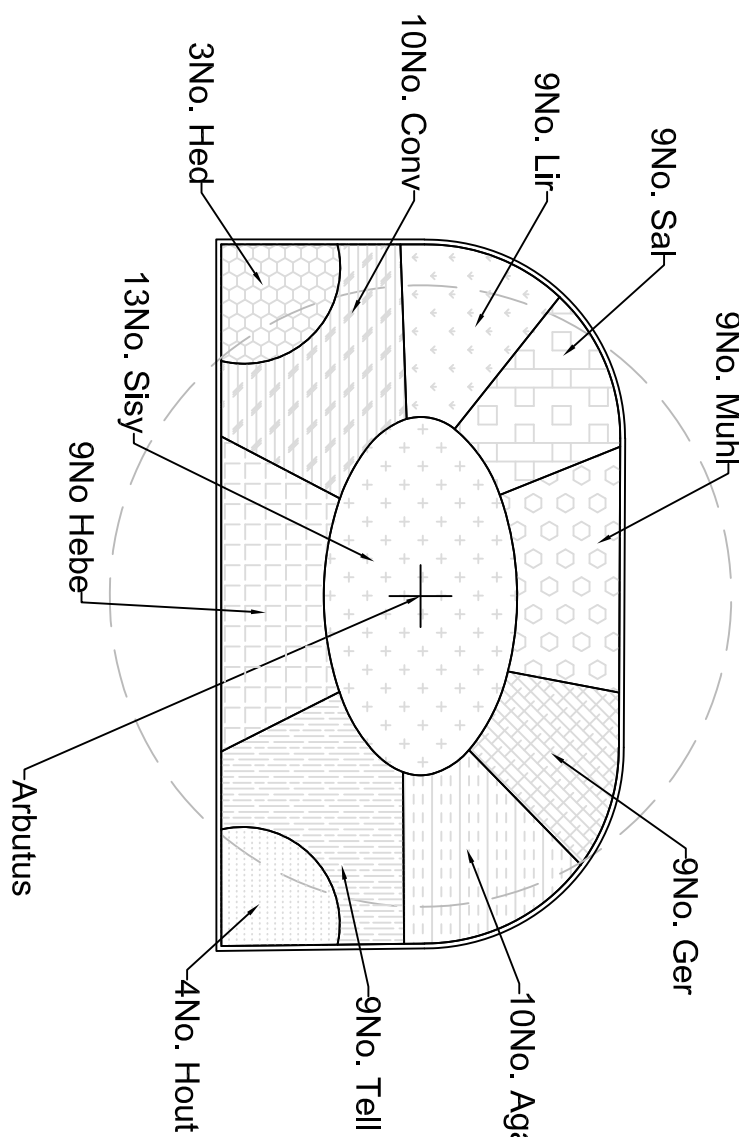

Planting 6
Raingarden

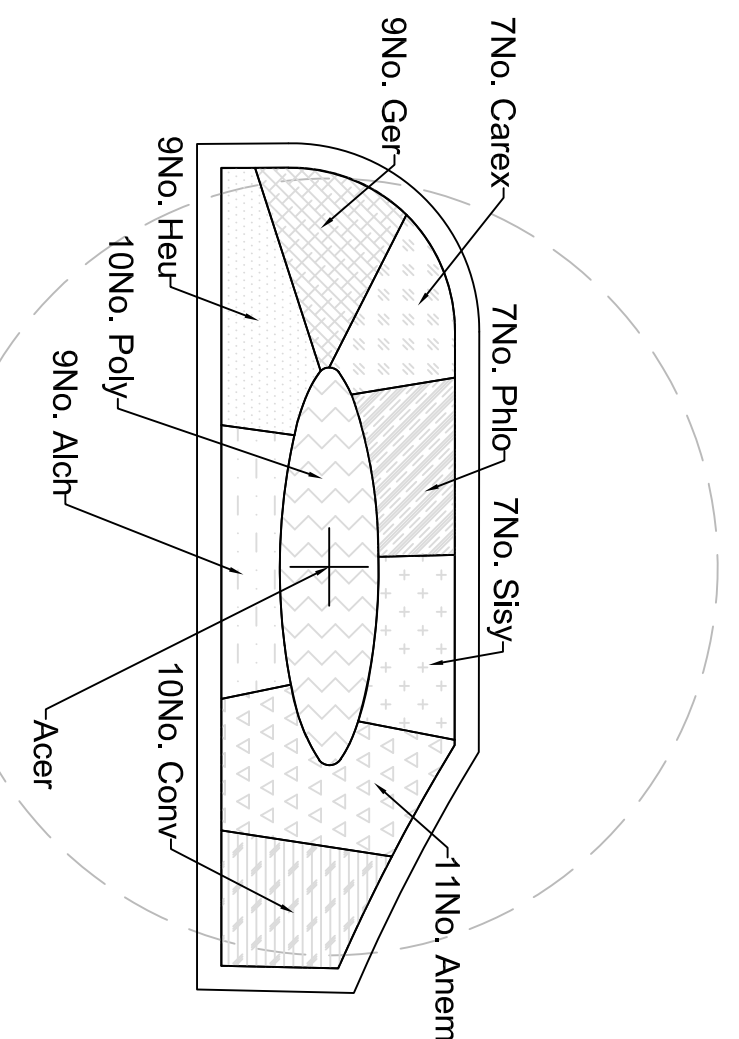

CASTLE ROAD PLANT SCHEDULE


Shrubs, Perennials, Grasses, Ferns:

Qty	Code	Species name	Common name	Pot size
10No.	Aga	Agapanthus 'Brilliant Blue'	African Lily	2L pot
23No.	Alch	Achillea mollis	Lady's Mantle	2L pot
31No.	Anem	Anemathele lessoniana	Pheasants Tail Grass	2L pot
26No.	Carex	Carex morrowii 'Ice Dance'	Variegated Sedge	1L pot
34No.	Conv	Convulvulus creorum	Silverbush	2L pot
41No.	Ger	Geranium x Johnsoni 'Johnson's Blue'	Hardy Geranium	2L pot
42No.	Hebe	Hebe 'Garden Beauty Blue'	Hebe	2L pot
6No.	Hed	Hedera helix 'Glacier'	Variegated Ivy	1L pot
38No.	Heu	Heuchera 'Palace Purple'	Alum Root / Coral Bells	2L pot
4No.	Hout	Houttuynia cordata 'Chameleon'	Rainbow Plant	1L pot
16No.	Lir	Liriope muscari 'Monroe White'	Lilyturf	1L pot
25No.	Lysi	Lysimachia punctata	Golden Yellow Loosestrife	2L pot
12No.	Muhl	Muhlenbeckia complexa	Maidenhair Vine	2L pot
35No.	Phlo	Phlomis russeliana	Jerusalem Sage	2L pot
23No.	Poly	Polystichum setiferum	Shield Fern	2L pot
28No.	Sal	Salvia 'Hot Lips'	Ornamental Sage	2L pot
36No.	Sisy	Sisyrinchium stratum	Satin Flower	2L pot
14No.	Sta	Stachys byzantina 'Silver Carpet'	Lamb's Ears	2L pot
16No.	Tel	Tellima grandiflora	Fringe Cups	2L pot

Trees:

Qty	Code	Species name	Common name	Size
1No.	Acer	Acer rubrum 'Karpik'	Red Maple	18-20cm girth
2No.	Prunus	Prunus sargentii 'Rancho'	Ornamental Cherry	16-18cm girth
1No.	Pyrus	Pyrus calleryana 'Charicleer'	Ornamental Pear	16-18cm girth
2No.	Arbutus	Arbutus unedo	Strawberry Tree	2m high multi-stem
2No.	Sorbus	Sorbus intermedia	Swedish Whitebeam	18-20cm girth

Water requirements for trees during first year after planting: 80L per week

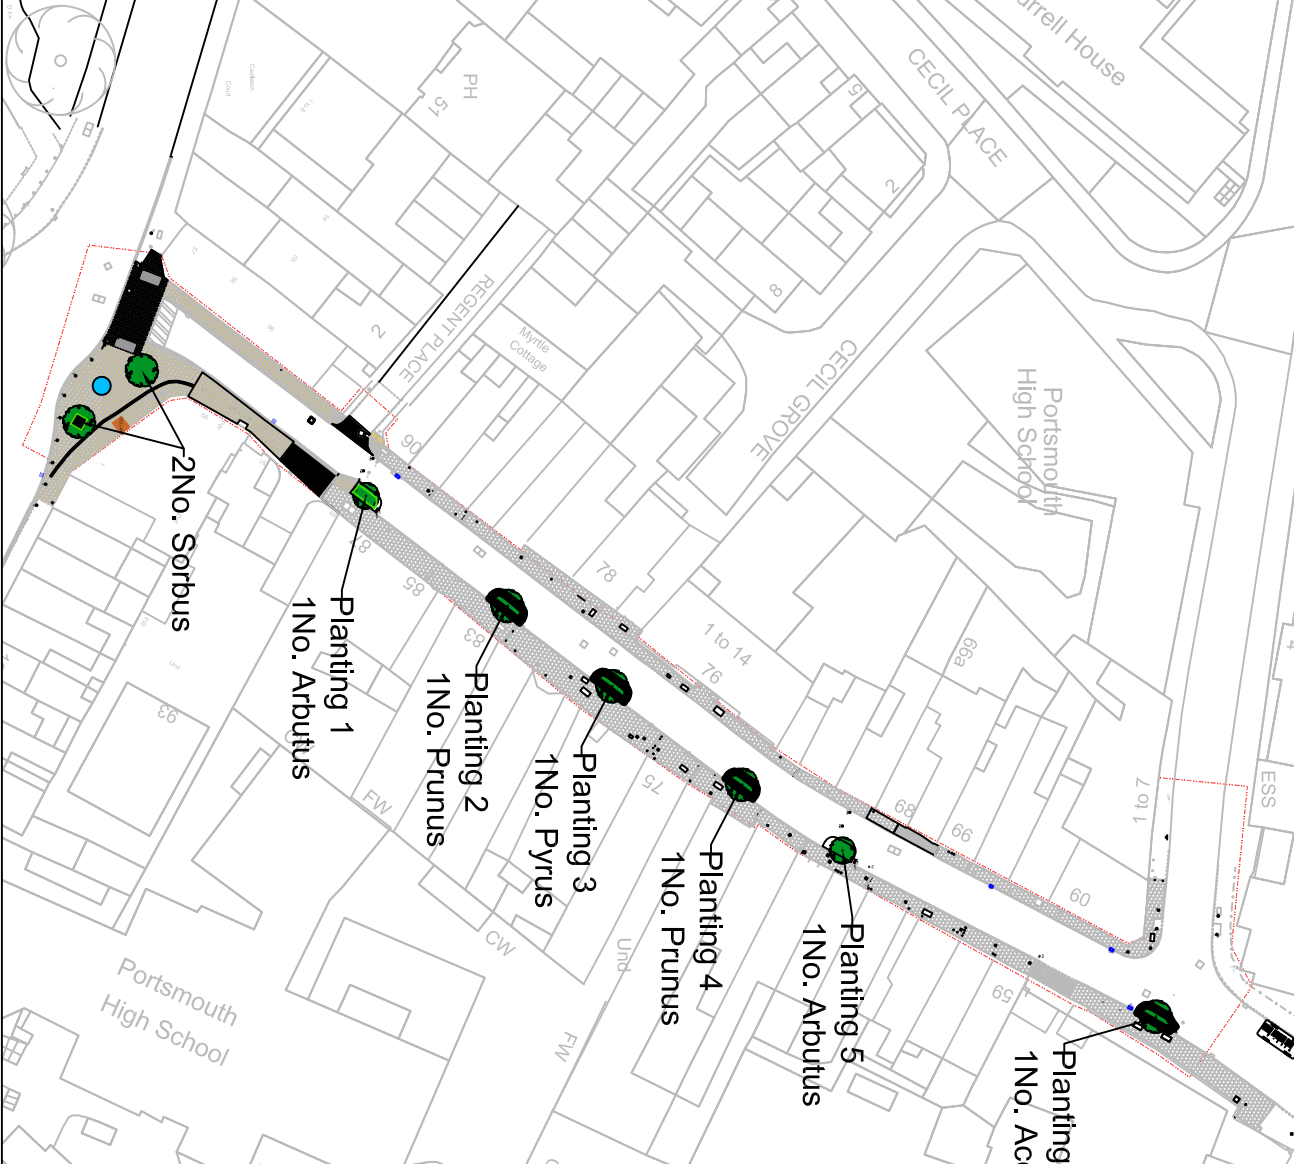

NOTE: All dimensions to be checked on site prior to commencement of any work
*** DO NOT SCALE FROM THIS DRAWING***
Notify C.A. of any discrepancies before ordering materials.

ORDNANCE SURVEY COPYRIGHT
Based or reproduced from the 1994
Ordnance Survey 1:1250 has with
the permission of HMSO Crown
Copyright reserved.
License No.: 100019671

NOTE:
2No. Sorbus in hard surface at south corner,
see tree detail

Rev	Date	Revision Details (Amended by:)	Approved by

CASTLE ROAD

Drawing Title

Planting Plan

Date	May 25	Scale	NTS
------	--------	-------	-----

HOUSING, NEIGHBOURHOOD & BUILDING SERVICES

Portsmouth CITY COUNCIL

JAMES HILL
Director

DEPARTMENTAL SECTION: CAPITAL PROJECTS
Head of Capital Projects: Patrick Leggett - Tel: 023 9280 6332

Design/Survey by	AKE	Drawn by	AKE	Checked by	HB
------------------	-----	----------	-----	------------	----

Drawing No

HW11268/LA/5400

SURVEY	DESIGN	WORKING DRAWING
FEASIBILITY	TENDER	AS-BUILT
INFORMATION	CONTRACT	A.1