


ECO Brick Boxes - Two Hole Sparrow Bird Box

Fabricated from Solid Dense 7N Thermalite Concrete Blocks
and standard 65mm facing bricks, all joints and slips adhered using
Brick-Fix 3-1 Epoxy Resin appropriate for bonding to cast concrete

Section A-A

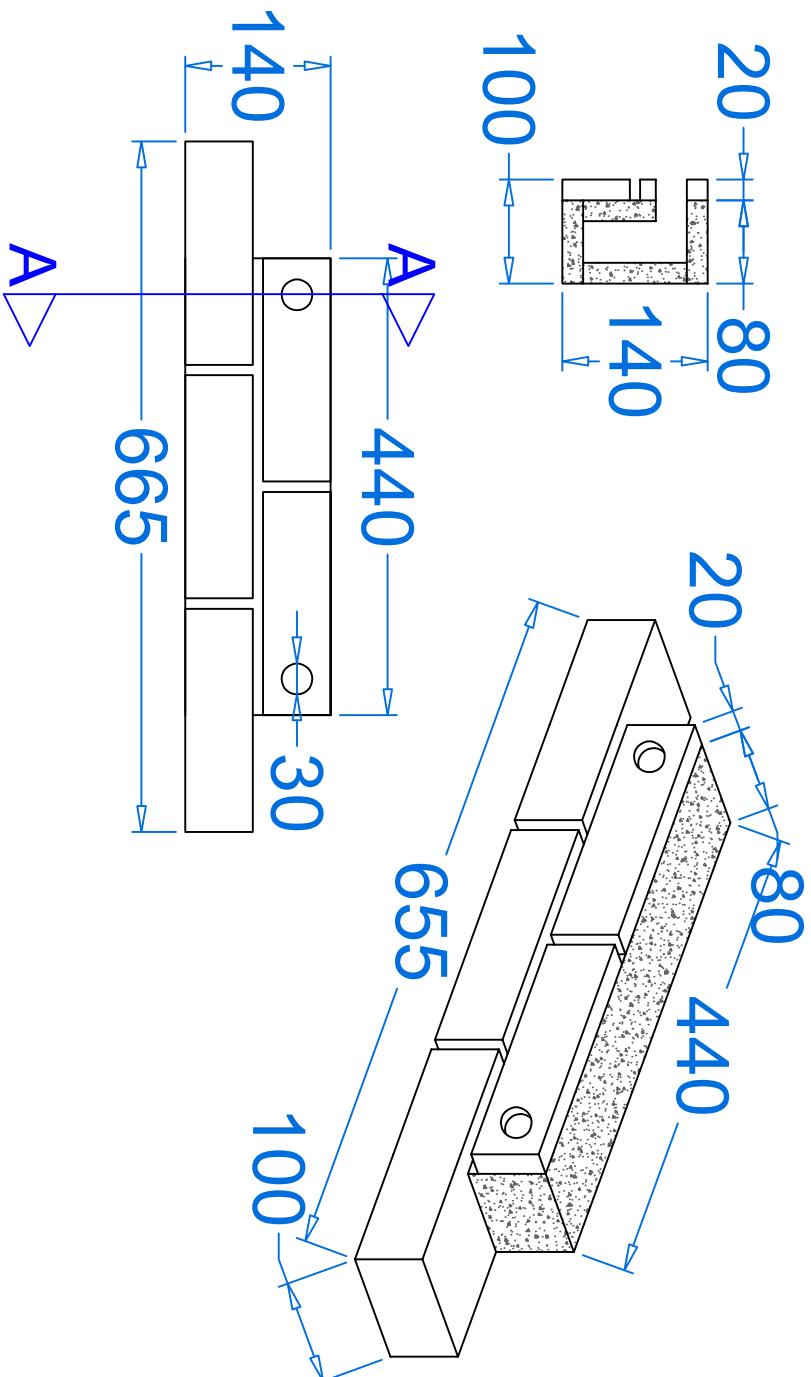

FabSpeed UK
OFFSITE BRICKWORK SOLUTIONS

Customer:
Site:

E: info@fabspeed.uk **T:** 03301222123 **W:** fabspeed.uk

DWG No: FSUK-SPAR 7N
Scale: NTS
Drawn By: AS
Date: 10.06.2022

Revision Details:

All drawings are issued for comment and approval and should be reviewed along with the relevant fixing details. Responsibility remains with the customer to check and approve all information.

Approval

Signed: _____

Print: _____

Date: / /